

AERIAL VIEW  
Site shown  
in red



Description of proposed works

- Ground floor
- Rear infill extension
  - Internal alterations
  - New front driveway and soft landscaping layout



Drawing nos.	scale	Description
01	1:1250	Title sheet & Location Plan

<b>Existing</b>		
02	1:100	Site plan
03	1:100	Ground floor plan
04	1:100	Driveway plan
05	1:100	First floor plan
06	1:100	Roof plan
07	1:100	Elevations
08	.....	Photos - front, rear & garden views

<b>Proposed</b>		
09	1:100	Site plan
10	1:100	Ground floor plan
11	1:100	Driveway plan
12	1:100	First floor plan
13	1:100	Roof plan
14	1:100	Elevations
15	.....	Heritage statement

<b>Approx. areas</b>		
<b>Existing</b>		
Site area	-	655 sq. meters.
Ground Floor	-	87 sq. meters.

<b>Proposed</b>		
Ground Floor	-	7 sq. meters.

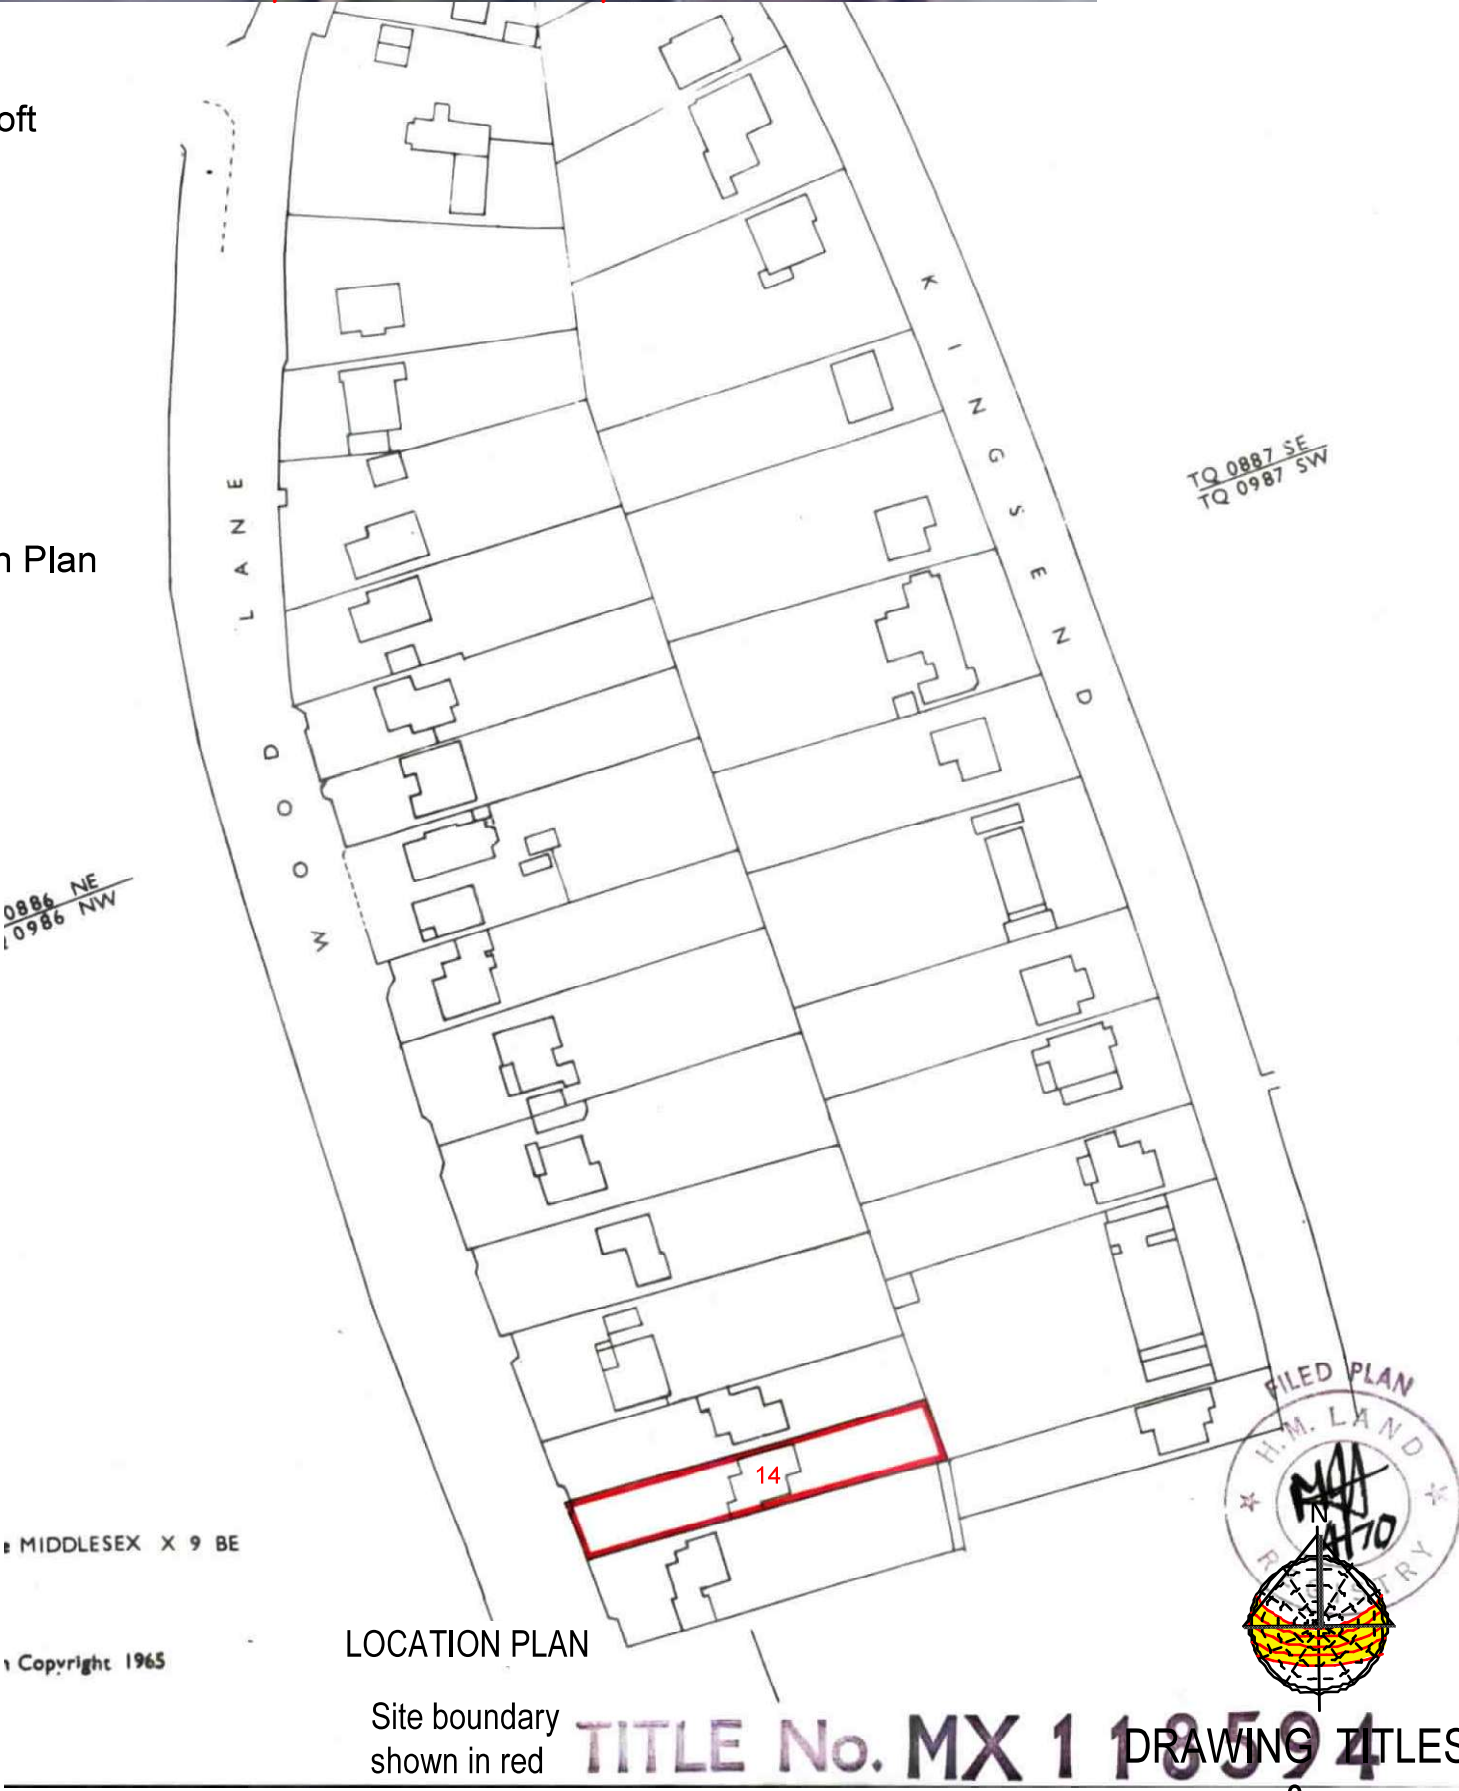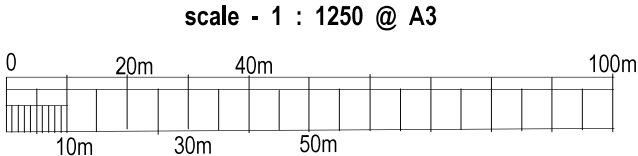

Purpose - Householder planning application			LOCATION PLAN	
All dimensions to be checked on site. All omissions & discrepancies to be reported to the designer.  SSK architects owns the copyright of this drawing which must not be reproduced in whole or part without the written permission. ©	PROJECT:	14 Wood Lane, Ruislip, HA4 6EX	DATE:	05/02/2025
	DWG NO:	TITLE SHEET 01	REVISION:	