


01 - GROUND FLOOR PLAN

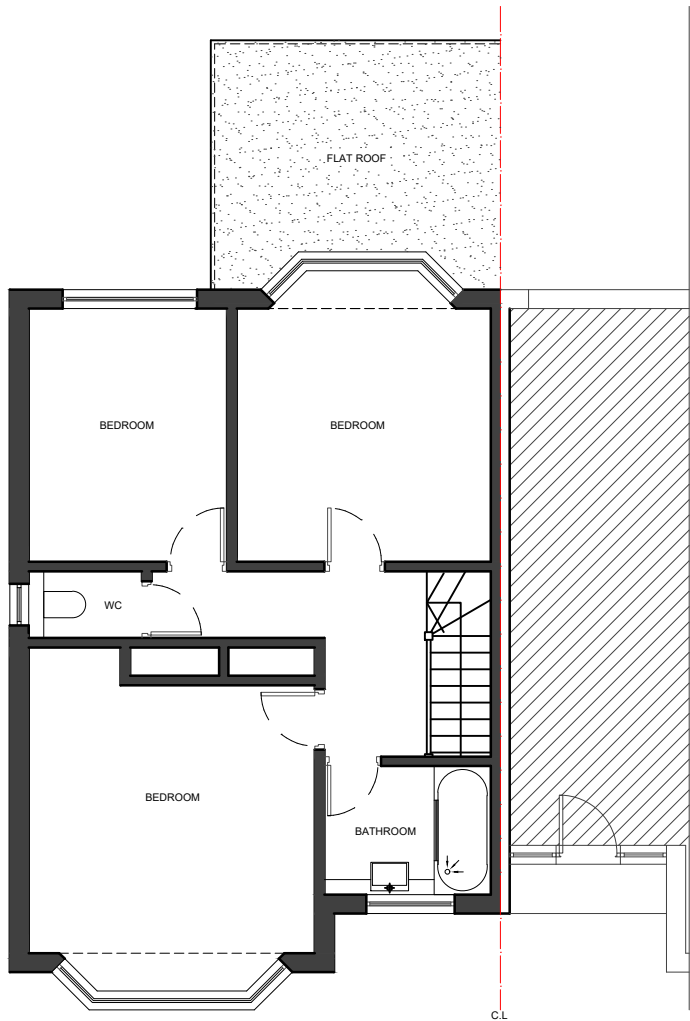

02 - ROOF PLAN



03 - SIDE ELEVATION




04 - FRONT ELEVATION



05 - REAR ELEVATION

NOTES

- Dimensions are not to be scaled from this drawing by contractors. The contractor is requested to check all dimensions before the work started.
- Report any discrepancies to the client or architect before undertaking the work described in the drawings.
- Dimensions are approximate site dimensions and are to be verified by the contractor on site before any fabrication/site works i.e foundations etc occur
- Contractor is responsible for all temporary propping to existing structure

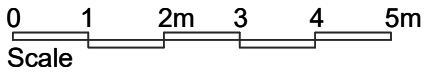

| REVISIONS | | | |
|-----------|-------------|------|----|
| NO. | DESCRIPTION | DATE | BY |
| | | | |
| | | | |
| | | | |
| | | | |

LAWFULNESS
CERTIFICATE

DE ARCHITECTURAL CONSULT.LTD
M: 07824773079, 07869580774
E: design.endeavour@gmail.com

Project
22 HAMILTON ROAD, WEST DRAYTON
LONDON, UB8 3AJ

Title
EXISTING PLANS & ELEVATIONS

| | | | |
|-----------------------|---------------------------|----------|----------------|
| Scale 1:100@A3 | Drawn MZ | Approved | Date JAN 25 |
| Job No. DAC-326/25 | Drawing No. PD-22HR-02 | Rev. | - |