



NOTES


- Dimensions are not to be scaled from this drawing by contractors. The contractor is requested to check all dimensions before the work started.
- Report any discrepancies to the client or architect before undertaking the work described in the drawings.
- Dimensions are approximate site dimensions and are to be verified by the contractor on site before any fabrication/site works i.e foundations etc occur.
- Contractor is responsible for all temporary propping to existing structure.

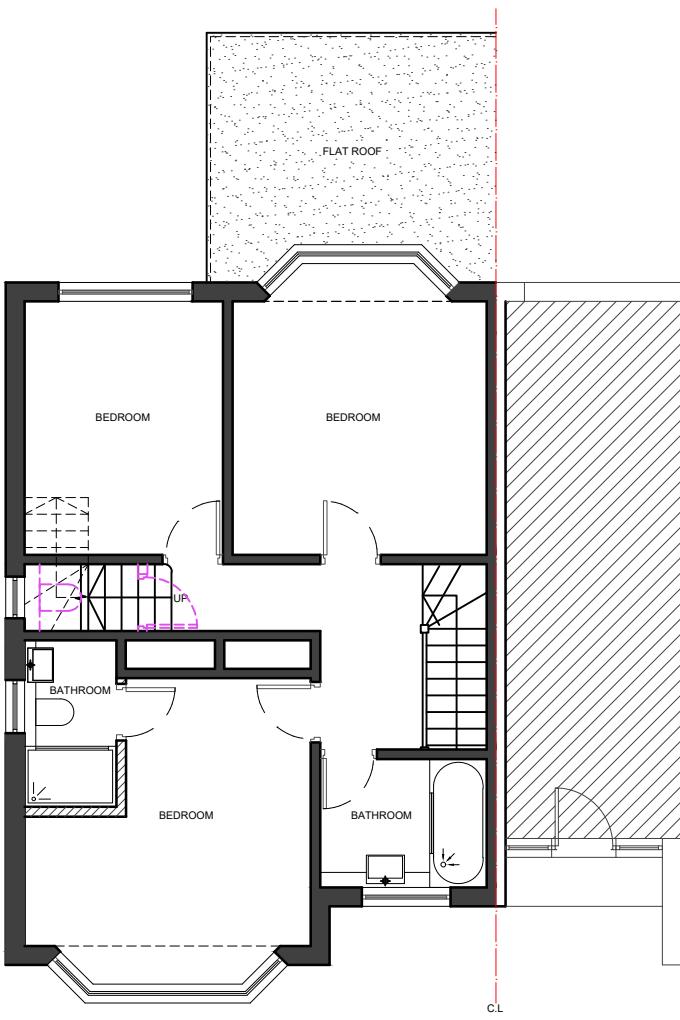

01 - FIRST FLOOR PLAN

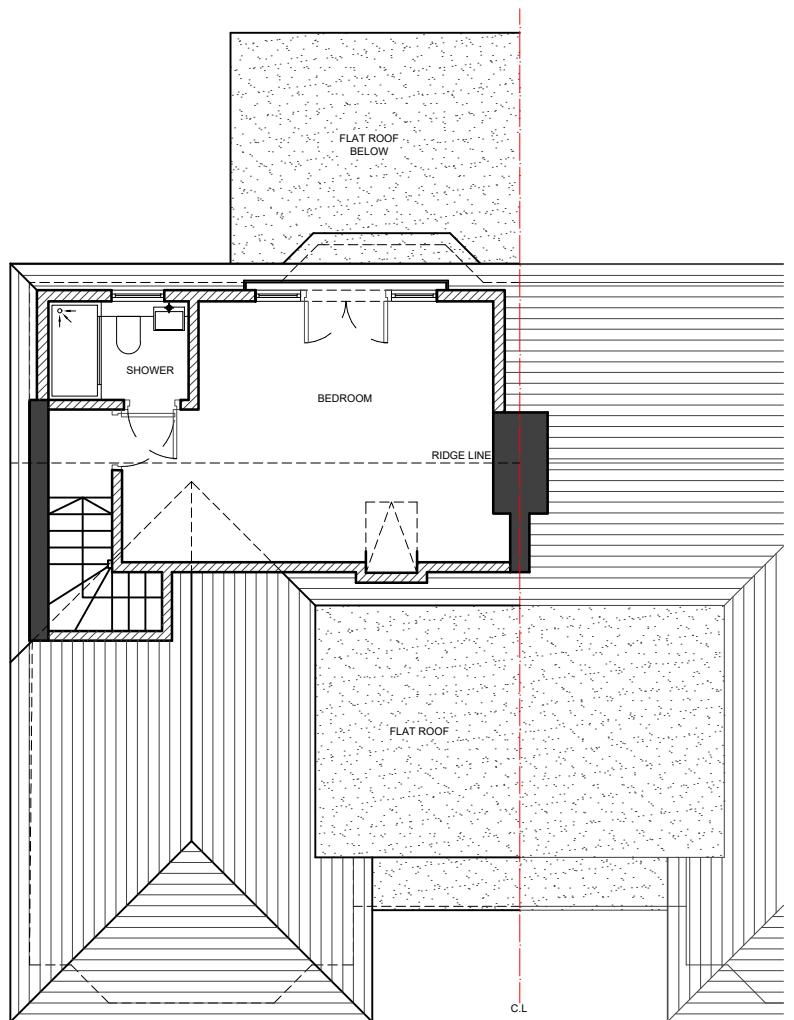

02 - LOFT FLOOR PLAN

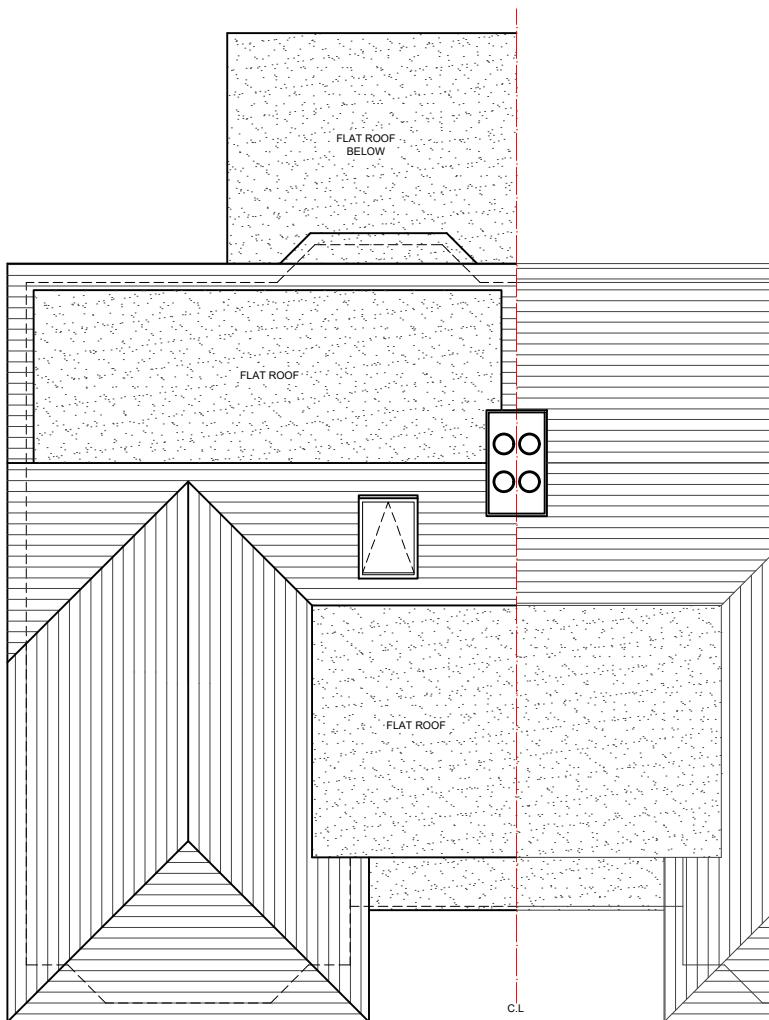

03 - ROOF PLAN

0 1 2m 3 4 5m
Scale

REVISIONS			
NO.	DESCRIPTION	DATE	BY

LAWFULNESS
CERTIFICATE

DE ARCHITECTURAL CONSULT.LTD
M: 07824773079, 07869580774
E: design.endeavour@gmail.com

Project
22 HAMILTON ROAD, WEST DRAYTON
LONDON, UB8 3AJ

Title
PROPOSED PLANS

Scale 1:100@A3	Drawn MZ	Approved	Date MAY-25
Job No. DAC-326/25	Drawing No. PD-22HR-03	Rev.	-

LEGEND:
 EXISTING
 PROPOSED
 DEMOLISHED