




Scale 1:100

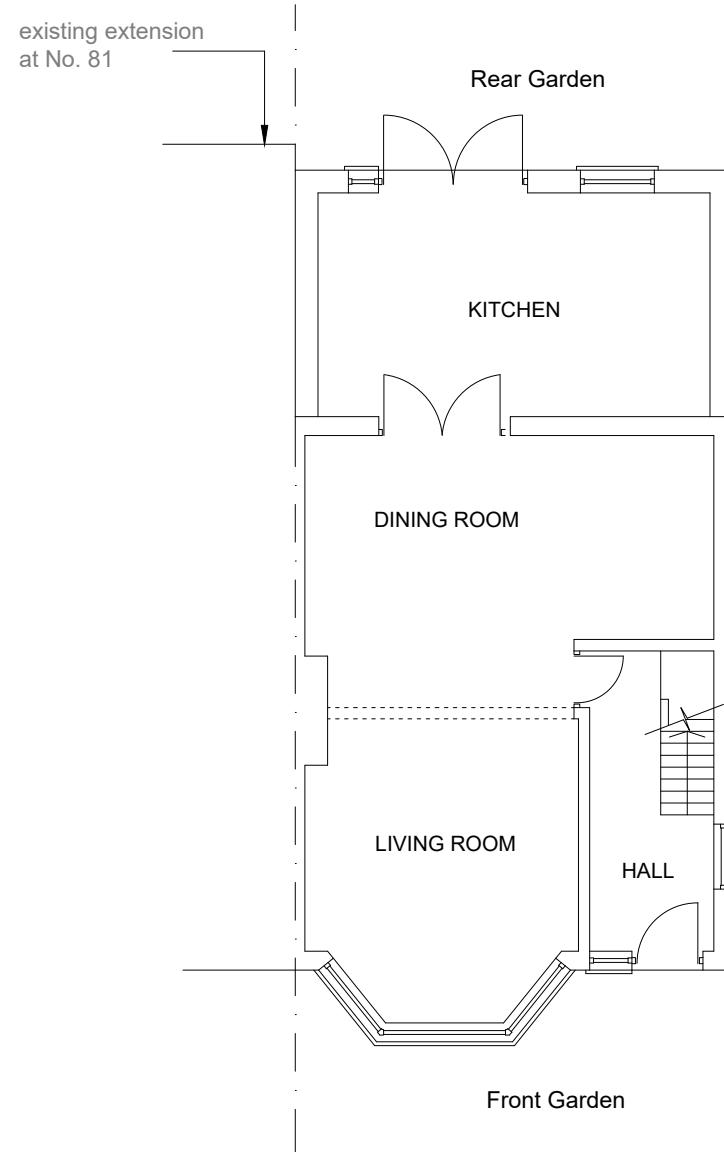

EXISTING GROUND FLOOR PLAN

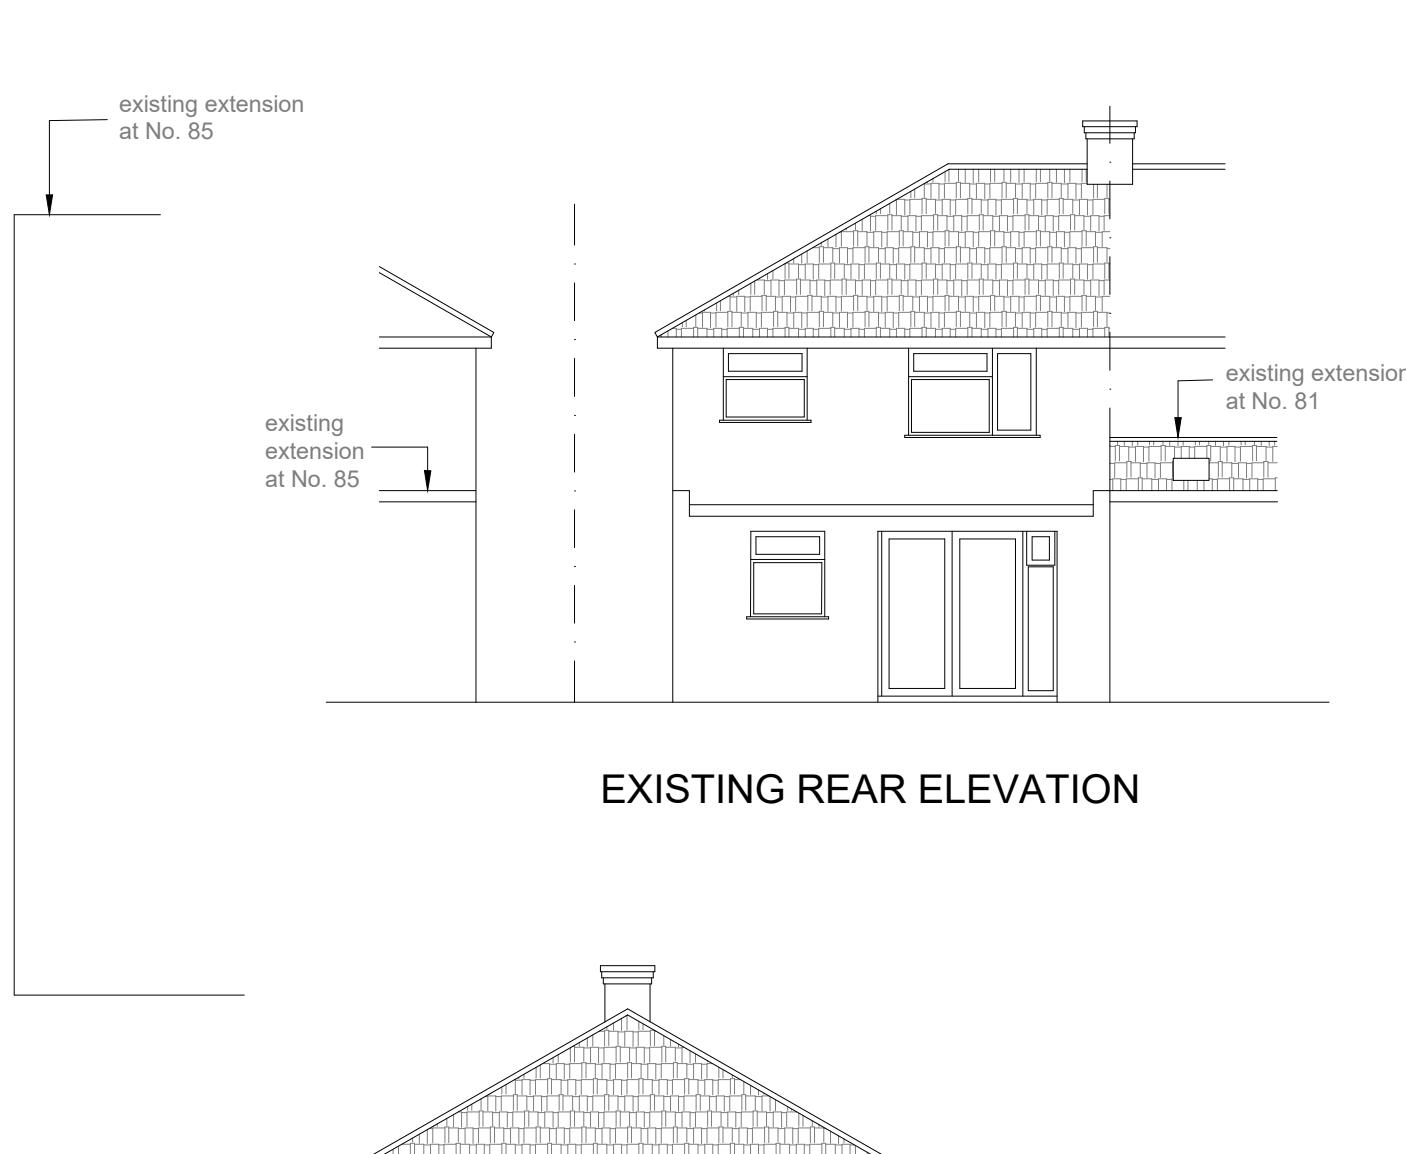

EXISTING REAR ELEVATION

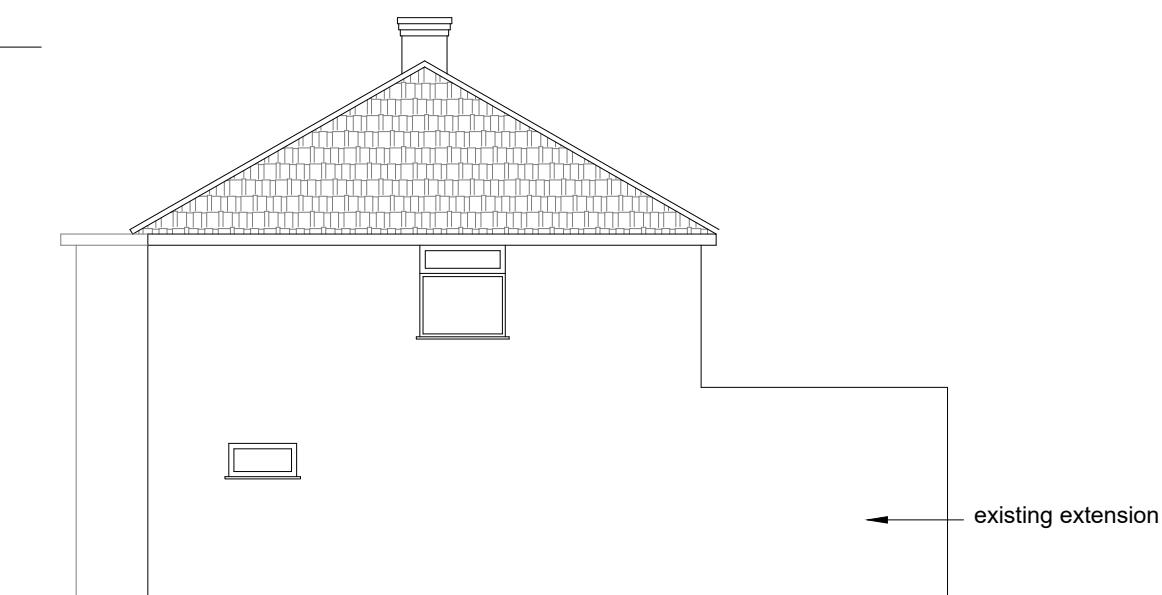

EXISTING SIDE ELEVATION

Appropriate Party Wall Notices under the PARTY WALL 1996 ACT must be served on adjoining owners prior to commencement of the building works.
Dimensions to be checked on site before commencement of any work.
Any discrepancies to be verified with H F M DESIGN.
These drawings are copyright © H F M DESIGN

Date: Revisions:

H F M DESIGN

Email: info@hfmdesign.co.uk
Tel: 079000 85267

Site:
83 Drayton Gardens
UB7 7LQ

Drawing Title:
Existing Plan & Elevations

Client: Date: Drawn by:
 Nov. 2023

Drawing No.: Scale:
MD/1123/HHP1 1:100@A3