





Scale 1:100

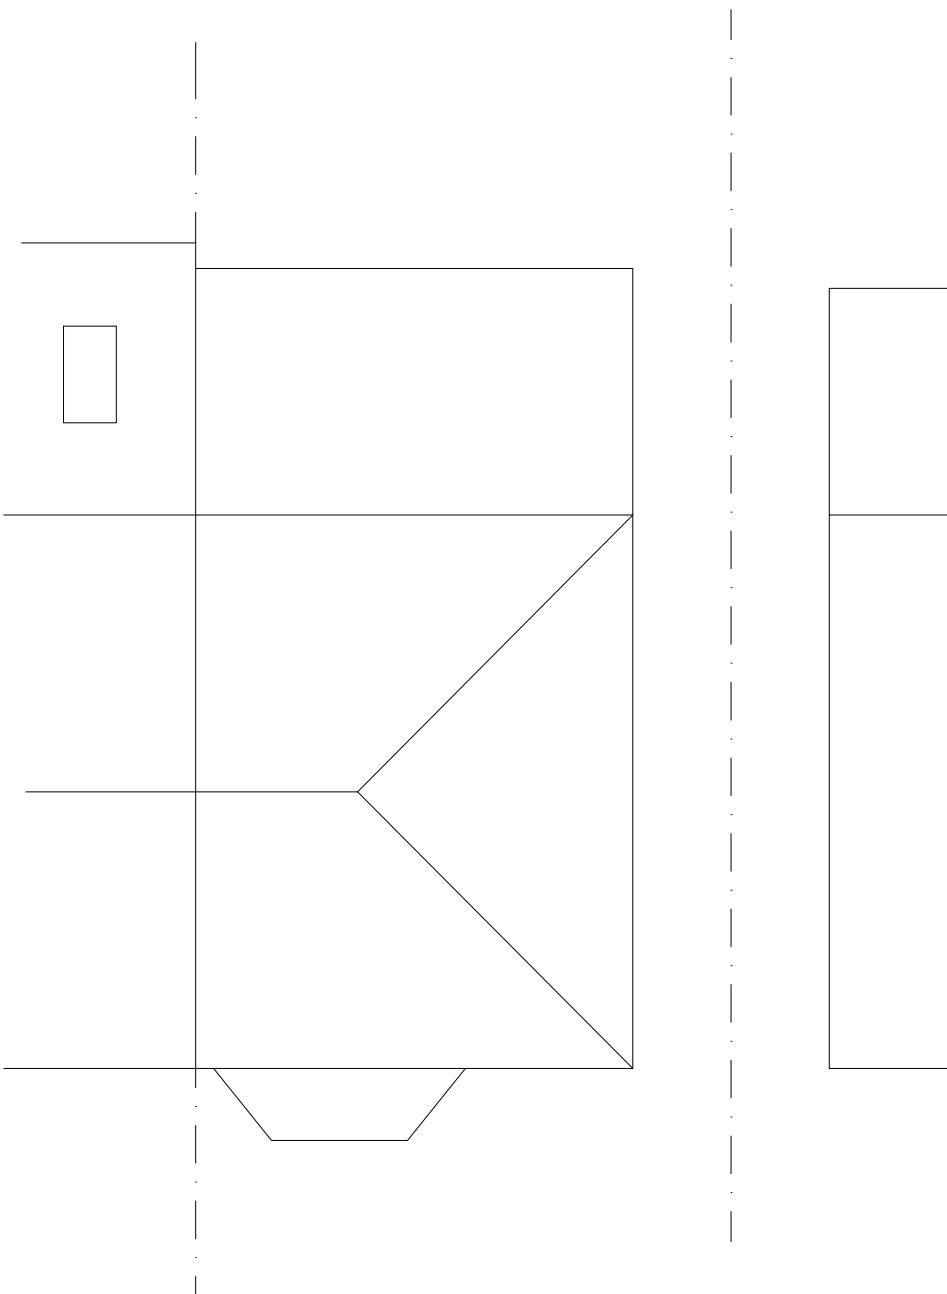

EXISTING ROOF PLAN

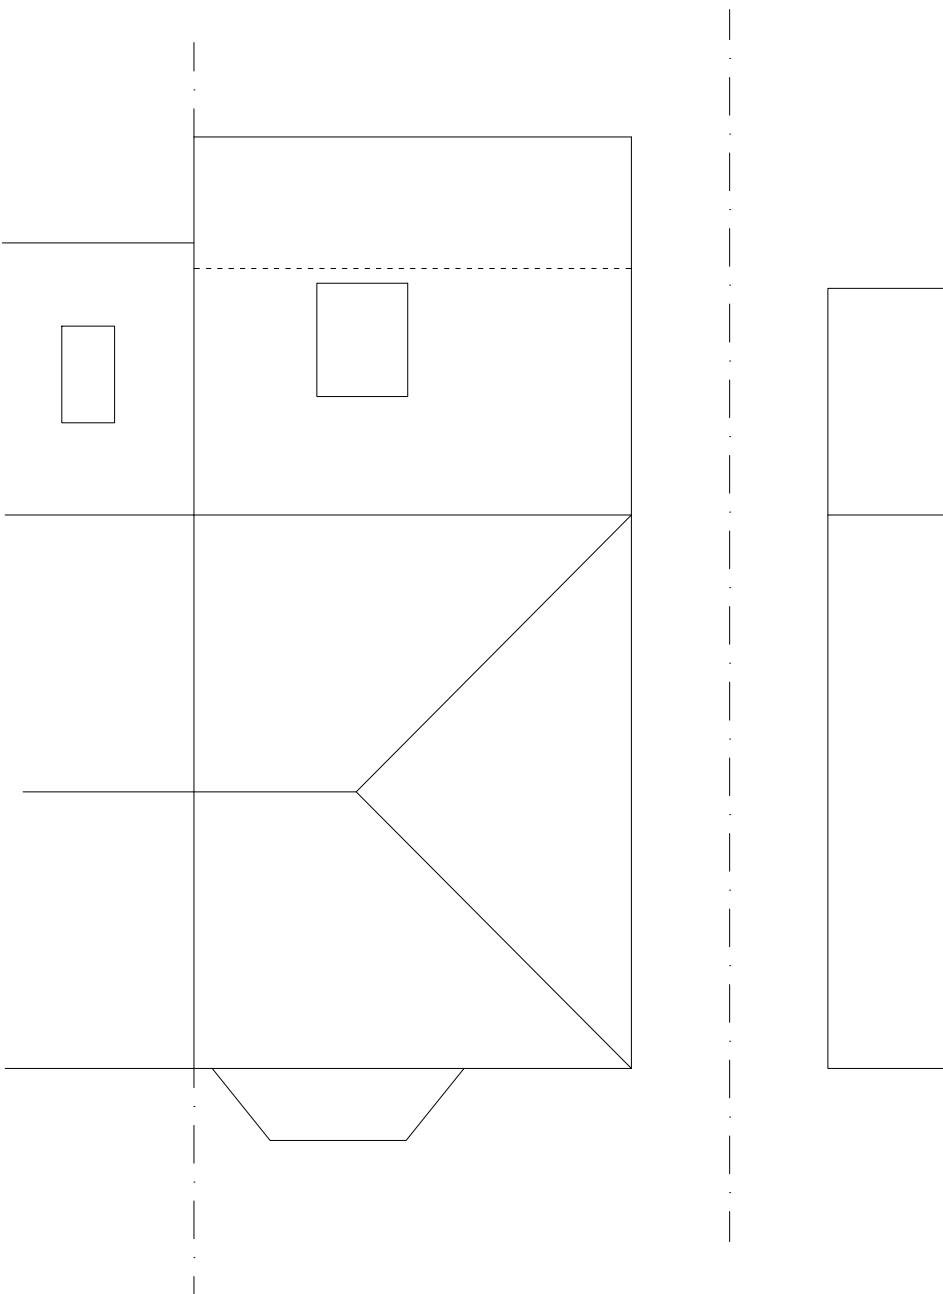

PROPOSED ROOF PLAN

Appropriate Party Wall Notices under the
PARTY WALL 1996 ACT must be served on
adjoining owners prior to commencement
of the building works.
Dimensions to be checked on site before
commencement of any work.
Any discrepancies to be verified
with H F M DESIGN.
These drawings are copyright © H F M DESIGN

Date: Revisions:

H F M DESIGN

Email: info@hfmdesign.co.uk
Tel: 079000 85267

Site:
83 Drayton Gardens
UB7 7LQ

Drawing Title:
Roof Plans

Client: Date: Drawn by:
 Nov. 2023

Drawing No.: Scale:
MD/1123/HHP3 1:100@A3