


Note: This Drawing is for planning purpose and should not be used for construction.

All dimensions should be confirmed on site and any deviation should be reported back to designer.


BW Brick work




Proposed Front Elevation - No Change

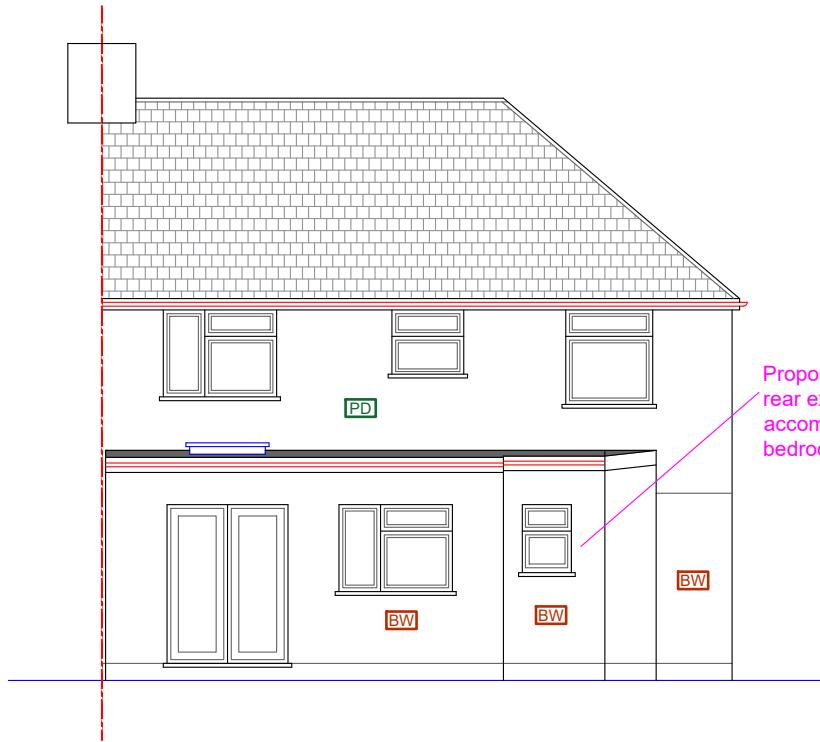

Proposed Rear Elevation

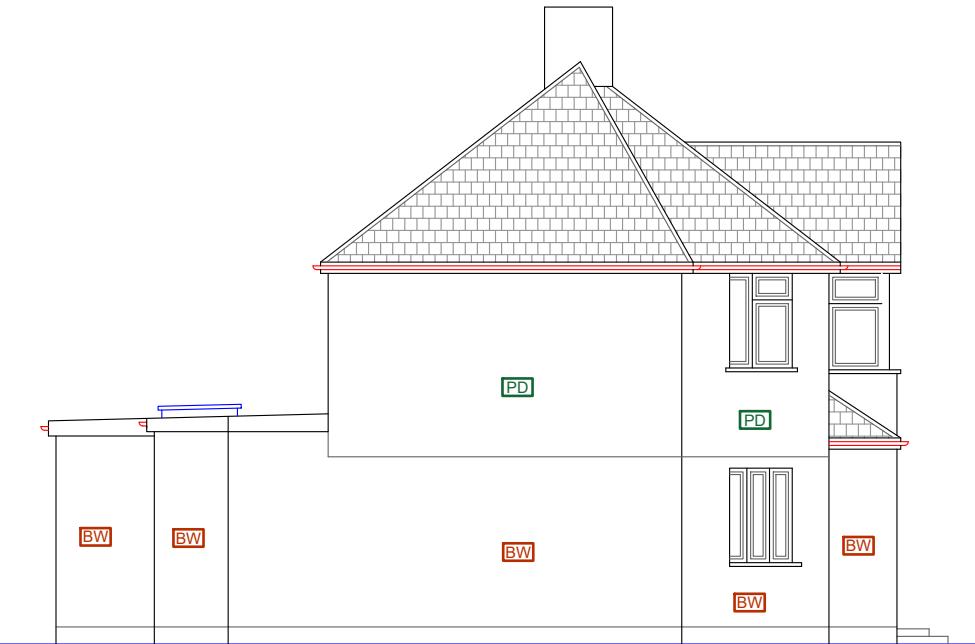

Proposed Side Elevation (LHS)

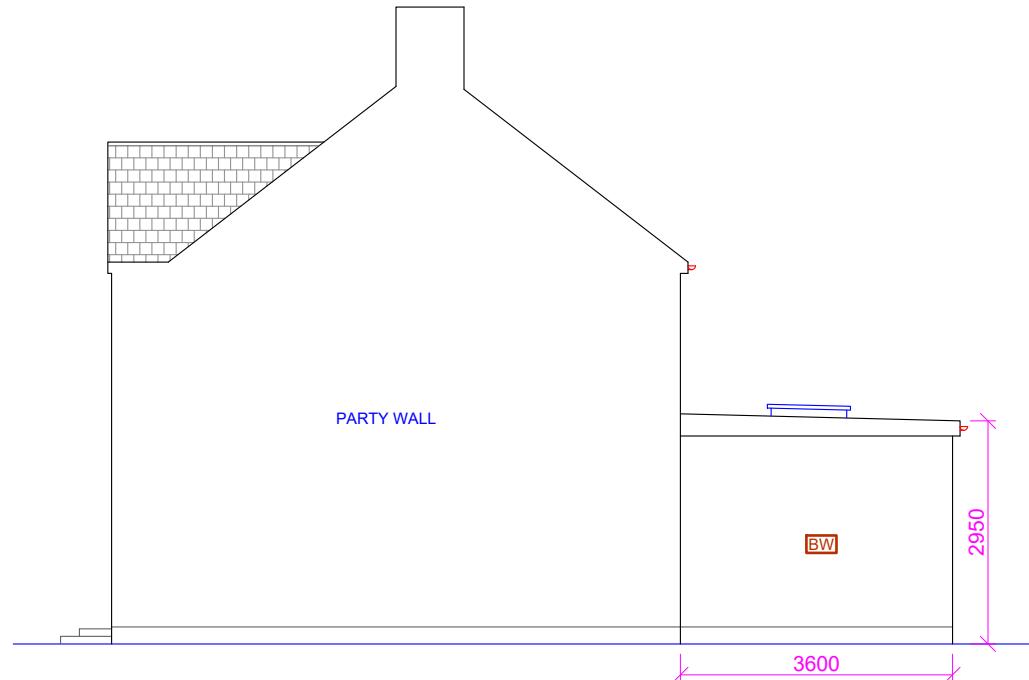


Proposed Side Elevation (RHS)

Proposed Development:
Single Storey Rear Extension

Site Address:
69 Swanage Waye
Hayes
UB4 0NZ

Revisions:	
Rev	Date
A	28/04/2025

Drawing Description:
Proposed Elevations
Drawing No:
ART/2025/RE69SW/PE

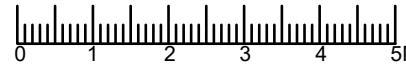Scale: 1:100
Paper Size: A3
Sheet No: 4 of 6


ART CONSULTANTS (UK) LTD
113 LONG LANE
STANWELL
TW19 7AL
M:07960071377
E: ARTCONSULTANTSUK@GMAIL.COM