

This drawing is not to be scaled. Use figured dimensions only. All errors and omissions are to be reported to the Technical Department.




Proposed Front Elevation (Remains Unaltered)
Scale 1:100




Proposed Rear Elevation
Scale 1:100



Proposed Side Elevation
Scale 1:100

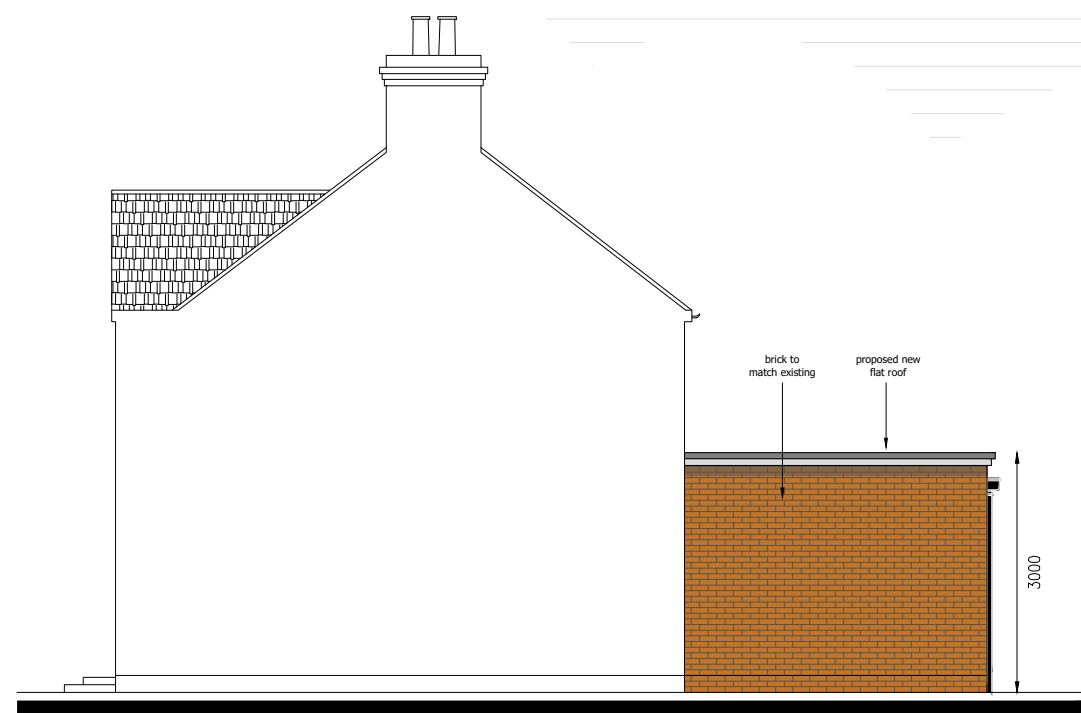

Proposed Side Elevation
Scale 1:100

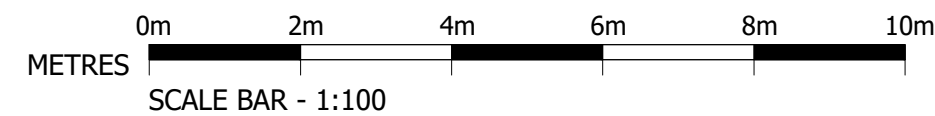

STAGE

- PRE APPLICATION
- RESERVE MATTERS
- PLANNING APPLICATION
- CONDITIONS
- BUILDING CONTROL
- AS-BUILT
- S73
- S96A

Rev	Date	Description
A	15.05.26	Issue for planning

VJS Architectural Design & Planning Services
 T: 01908 771285 E: info@vjsprojects.co.uk
 2nd Floor, 181 Queensway, Bletchley
 Milton Keynes, Bucks, MK2 2DZ

Project:
PROPOSED RESIDENTIAL DEVELOPMENT
 69 SWANAGE WAY
 HAYES
 UB4 0NZ

Drawing Title:
PROPOSED ELEVATIONS

Drawn: JB	Date: MAY 2026	Scale: 1:100
--------------	-------------------	-----------------

Drawing No: 2189 - 003	Revision: A
---------------------------	----------------

Drawing Status:
PLANNING ISSUE