




FRONT ELEVATION
1:100

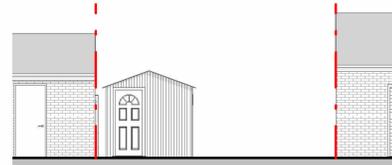

REAR ELEVATION
1:100

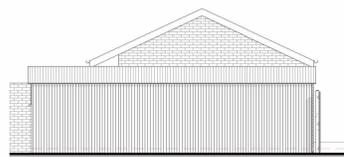

SIDE ELEVATION
1:100

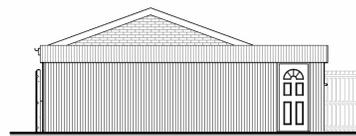


SIDE ELEVATION II
1:100




EXISTING BLOCK PLAN
1:500




LOCATION PLAN
1:1250

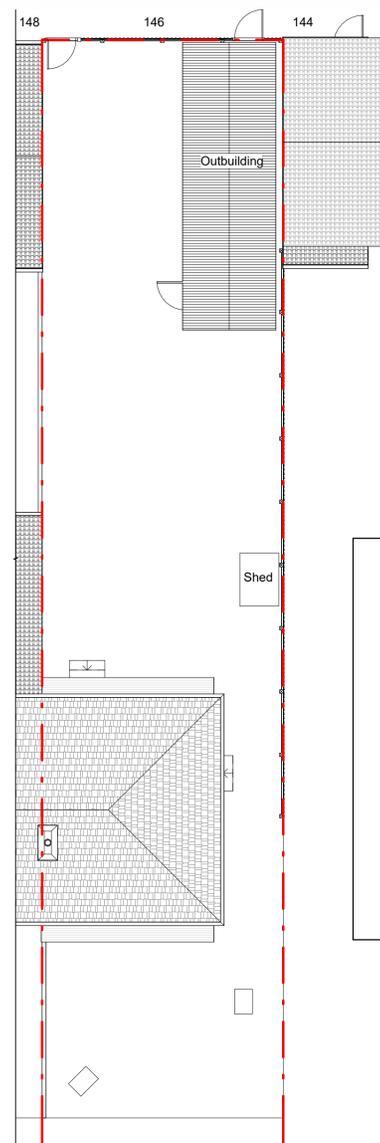

SITE PLAN
1:100

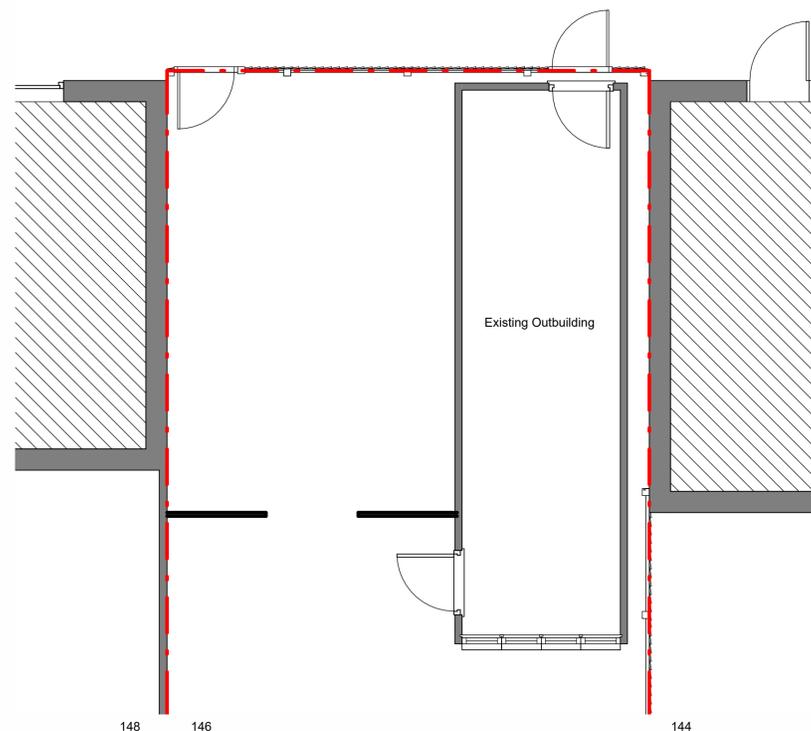

GROUND FLOOR
1:50

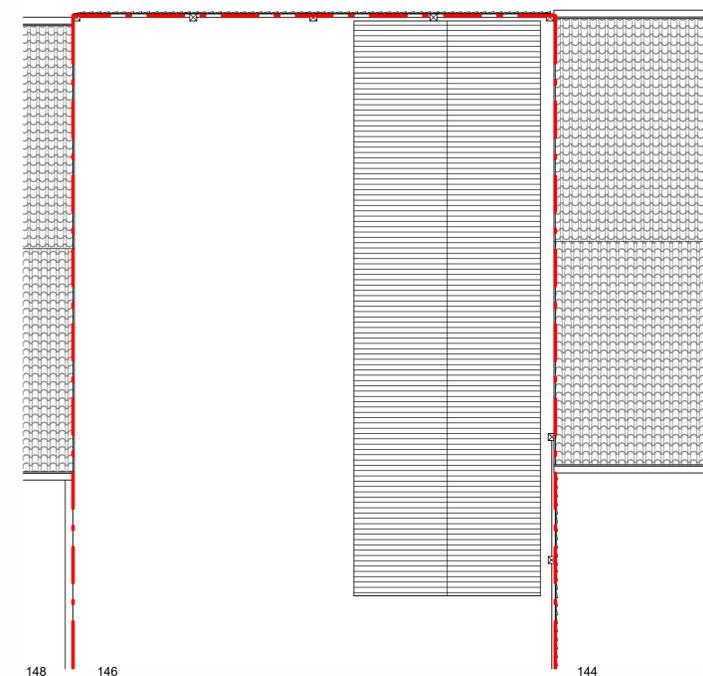

ROOF PLAN
1:50

Dimensions must not be scaled (except for planning purposes) and must be checked prior to construction and manufacture.

scale: 1:50@A1 1:100@A3
0 0.5 1 1.5 2 3 4
0 1 2 3 4 6 8
scale: 1:100@A1 1:200@A3

rev details

A issued for planning

date

Drawing:

EXISTING OUTBUILDING

Address:

146 ASHFORD AVENUE
HAYES
UB4 0ND

Project:

OUTBUILDING

date:

FEB 2026

project no:

26012

www.circle-z.co.uk

drawn by

QM

drawing no:

03

checked by


SZ

rev:


A




CIRCLE-Z
Architectural and Planning Consultants
Telephone: 07453293738 Email: info@circle-z.co.uk

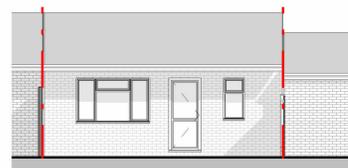


FRONT ELEVATION
1: 100

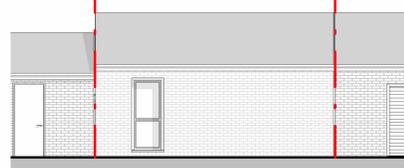


REAR ELEVATION
1: 100

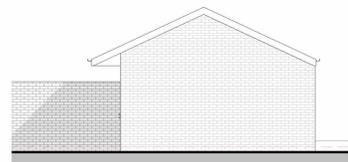


SIDE ELEVATION
1: 100

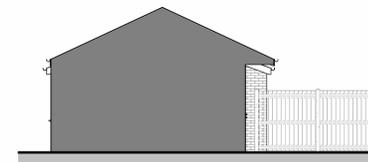


SIDE ELEVATION II
1: 100

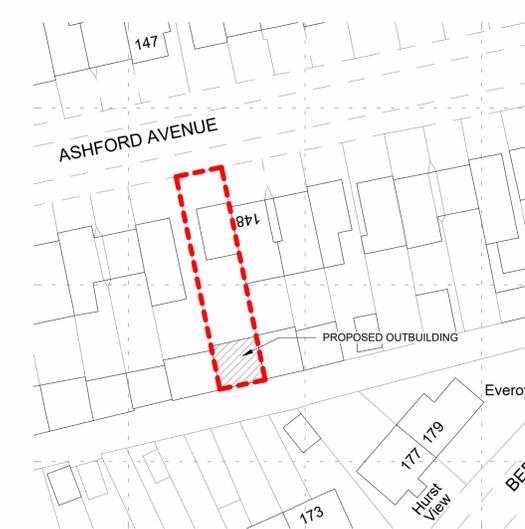


PROPOSED BLOCK PLAN
1: 500

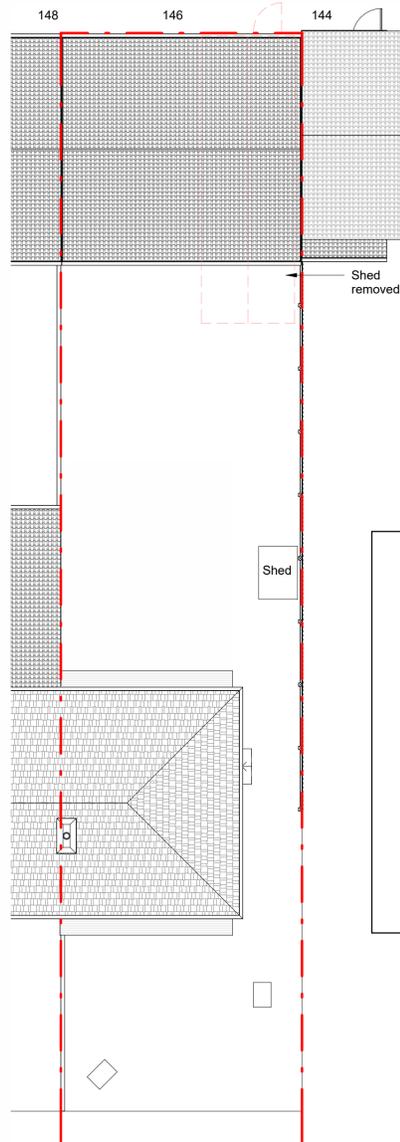

SITE PLAN
1: 100

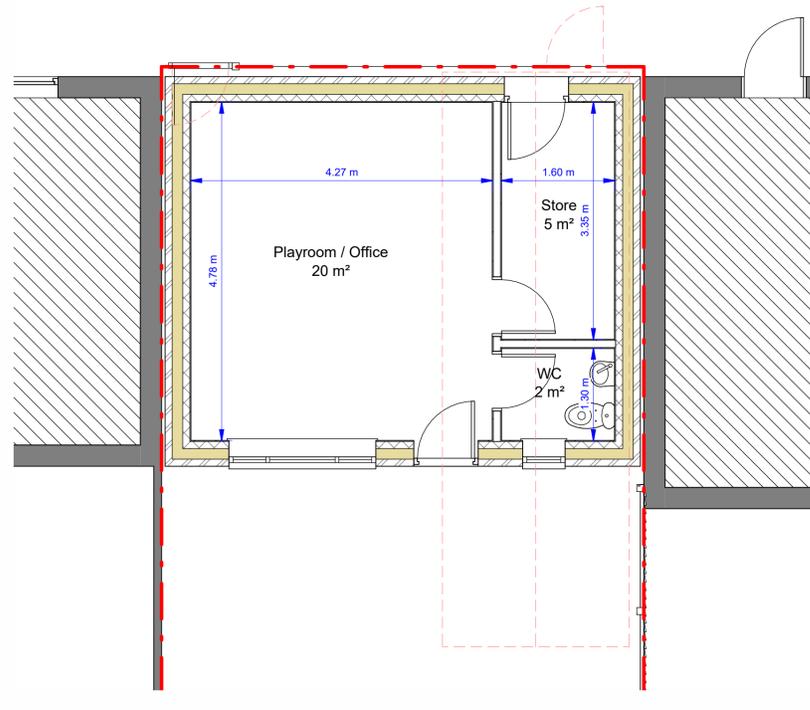

GROUND FLOOR
1: 50

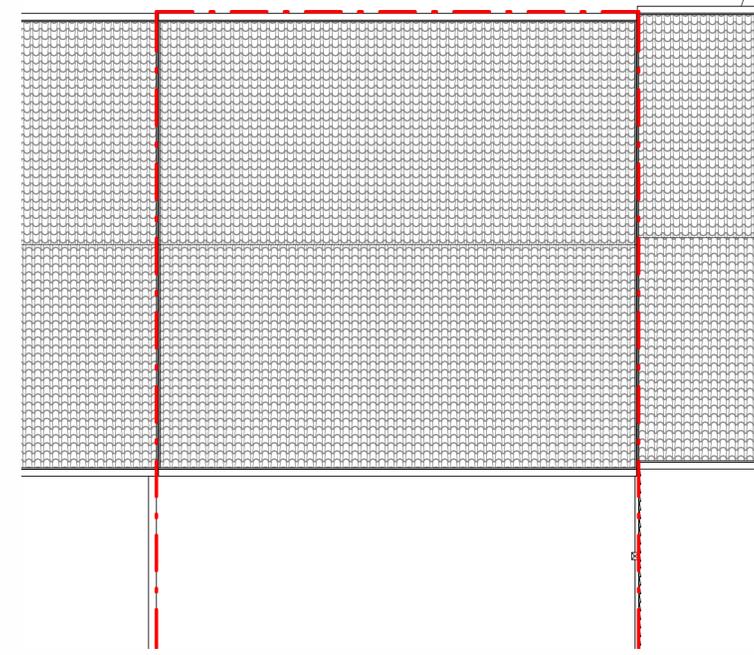

ROOF PLAN
1: 50

Dimensions must not be scaled (except for planning purposes) and must be checked prior to construction and manufacture.

scale: 1:50@A1 1:100@A3
0 0.5 1 1.5 2 3 4
0 1 2 3 4 6 8
scale: 1:100@A1 1:200@A3

rev details

A issued for planning

date

Drawing:
PROPOSED
OUTBUILDING

Address:
146 ASHFORD AVENUE
HAYES
UB4 0ND

Project:
OUTBUILDING

date:
FEB 2026

project no:
26012

www.circle-z.co.uk

drawn by
QM

drawing no:
04

checked by
SZ

rev:
A



CIRCLE-Z
Architectural and Planning Consultants
Telephone: 07453293738 Email: info@circle-z.co.uk