


Existing Ground Floor Plan
Scale 1:100



Existing First Floor Plan
Scale 1:100

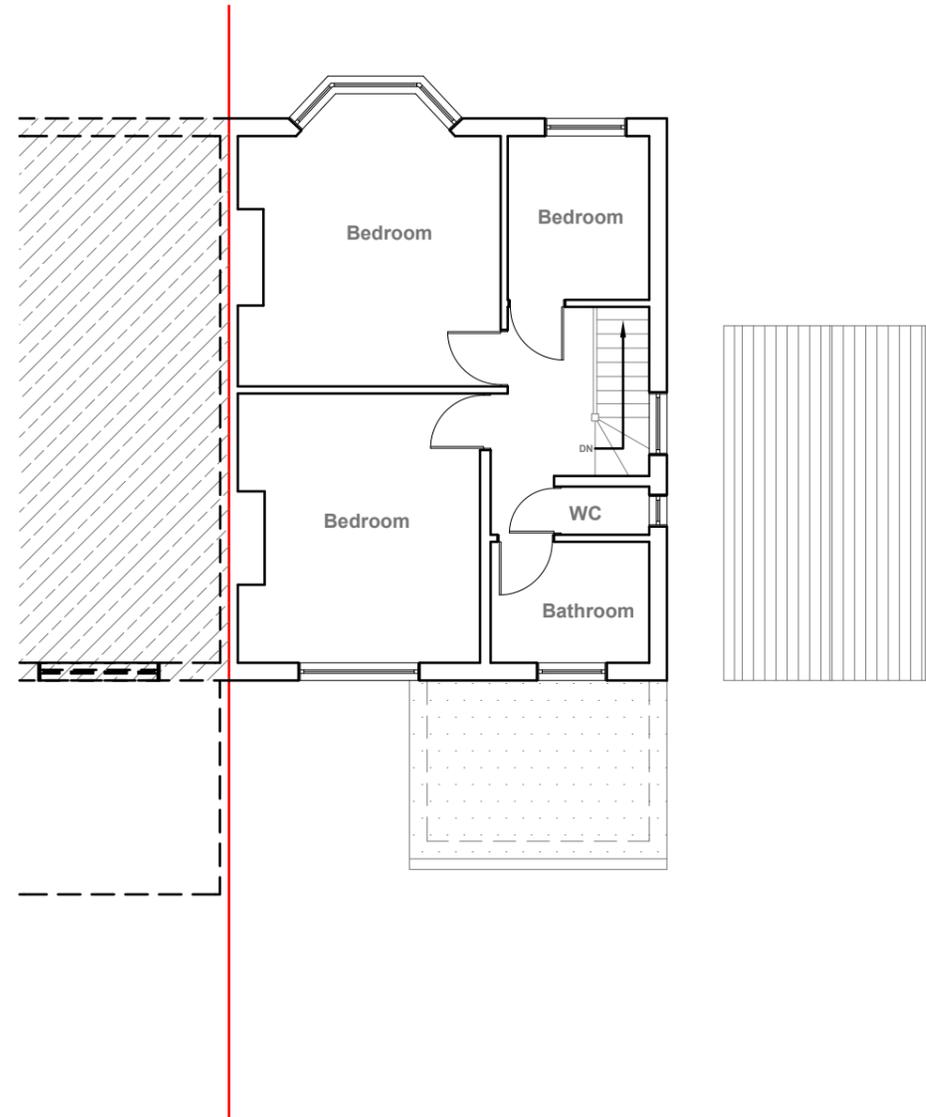

GENERAL NOTES:
 1. ALL DIMENSIONS ARE IN MILLIMETER.
 2. VERIFY ALL DIMENSIONS AND CONDITIONS BEFORE BUILDING OR STARTING CONSTRUCTION. NOTIFY THE DESIGNER IMMEDIATELY OF ANY DISCREPANCY OR VARIATION.
 3. ALL WORK TO COMPLY WITH CURRENT BUILDING REGULATIONS AND CODES OF PRACTICE

Title:

Existing Floor Plans

Site Address
 73 Keith Rd,
 Hayes,
 UB3 4HP


Scale: 1:100 @A3
 Date: 03/12/2025
 Drawing No.:
 2025/185 -01
 Drawn By:
 RO

Revision Date:
 e:mail -
 faluckpatel@yahoo.com
 (M) +44 (0) 7871 466 254





Existing Front Elevation
Scale 1:100

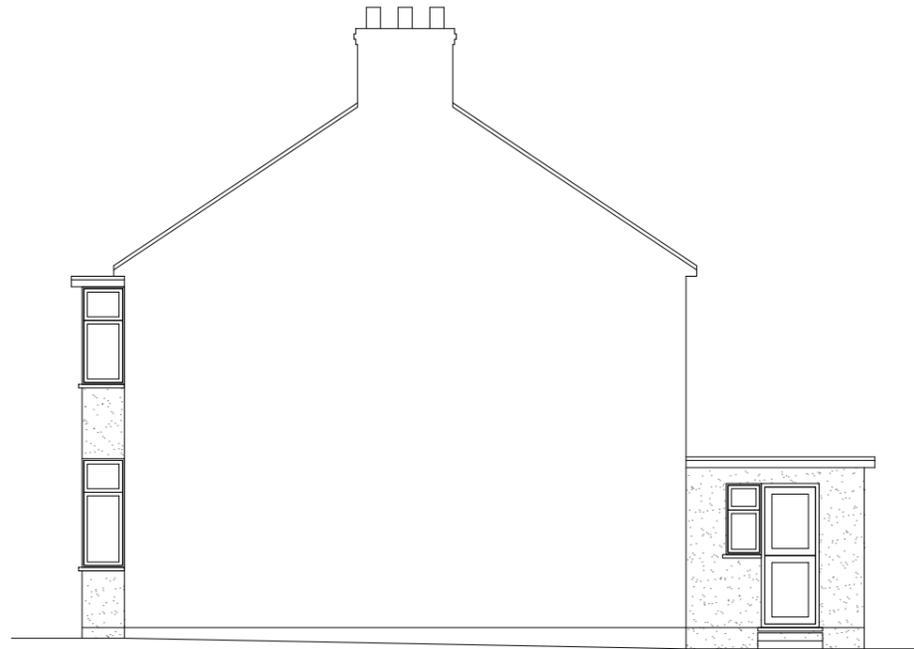

Existing Side Elevation
Scale 1:100



Existing Rear Elevation
Scale 1:100



Existing Side Elevation
Scale 1:100



GENERAL NOTES:
 1. ALL DIMENSIONS ARE IN MILLIMETER.
 2. VERIFY ALL DIMENSIONS AND CONDITIONS BEFORE BUILDING OR STARTING CONSTRUCTION. NOTIFY THE DESIGNER IMMEDIATELY OF ANY DISCREPANCY OR VARIATION.
 3. ALL WORK TO COMPLY WITH CURRENT BUILDING REGULATIONS AND CODES OF PRACTICE

Title:

Existing Elevations

Site Address

73 Keith Rd,
Hayes.
UB3 4HP

Scale: 1:100 @A3

Date: 03/12/2025

Drawing No.:
2025/185 -02

Drawn By:



RO

Revision Date:

e:mail -
faluckpatel@yahoo.com
(M) +44 (0) 7871 466 254

**Faluck
Patel**

GENERAL NOTES:
 1. ALL DIMENSIONS ARE IN MILLIMETER.
 2. VERIFY ALL DIMENSIONS AND CONDITIONS BEFORE BUILDING OR STARTING CONSTRUCTION. NOTIFY THE DESIGNER IMMEDIATELY OF ANY DISCREPANCY OR VARIATION.
 3. ALL WORK TO COMPLY WITH CURRENT BUILDING REGULATIONS AND CODES OF PRACTICE

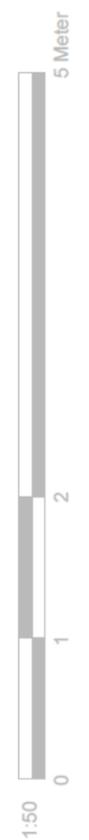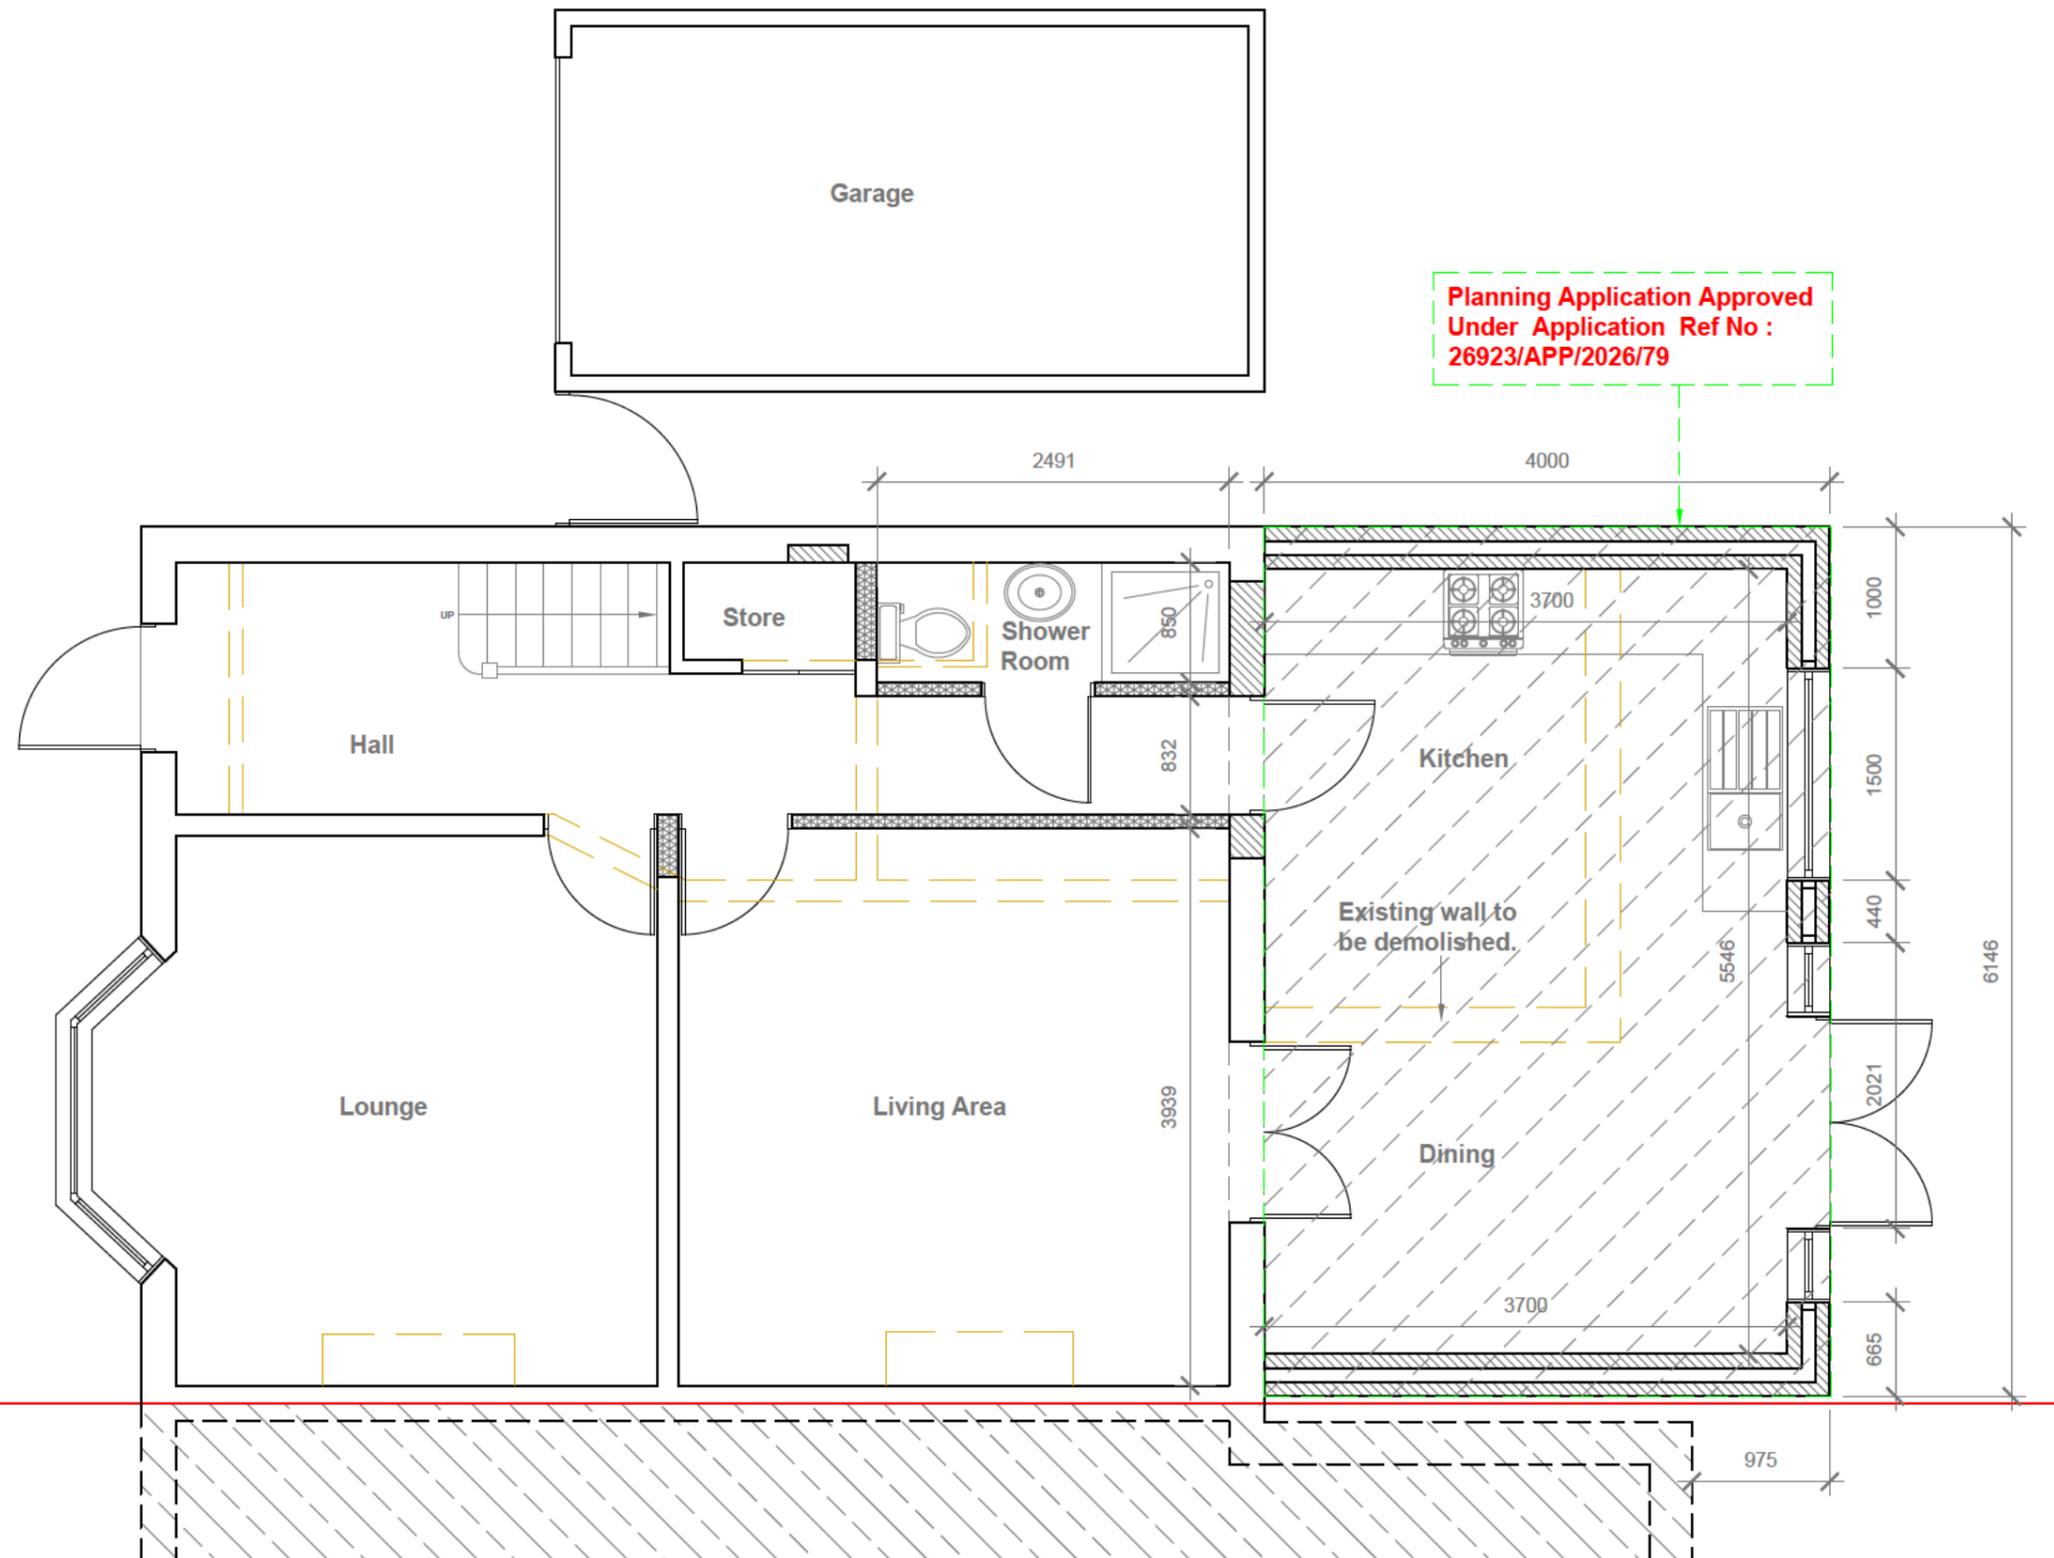


Proposed Ground Floor Plan
 Scale 1:50



Title:
Proposed Ground Floor Plan

Site Address	Scale: 1:50 @A3
73 Keith Rd, Hayes, UB3 4HP	Date: 25/02/2026
	Drawing No.: 2025/185 -03HH
	Drawn By: RO


Revision Date:	Faluck Patel
e.mail - faluckpatel@yahoo.com (M) +44 (0) 7871 466 254	

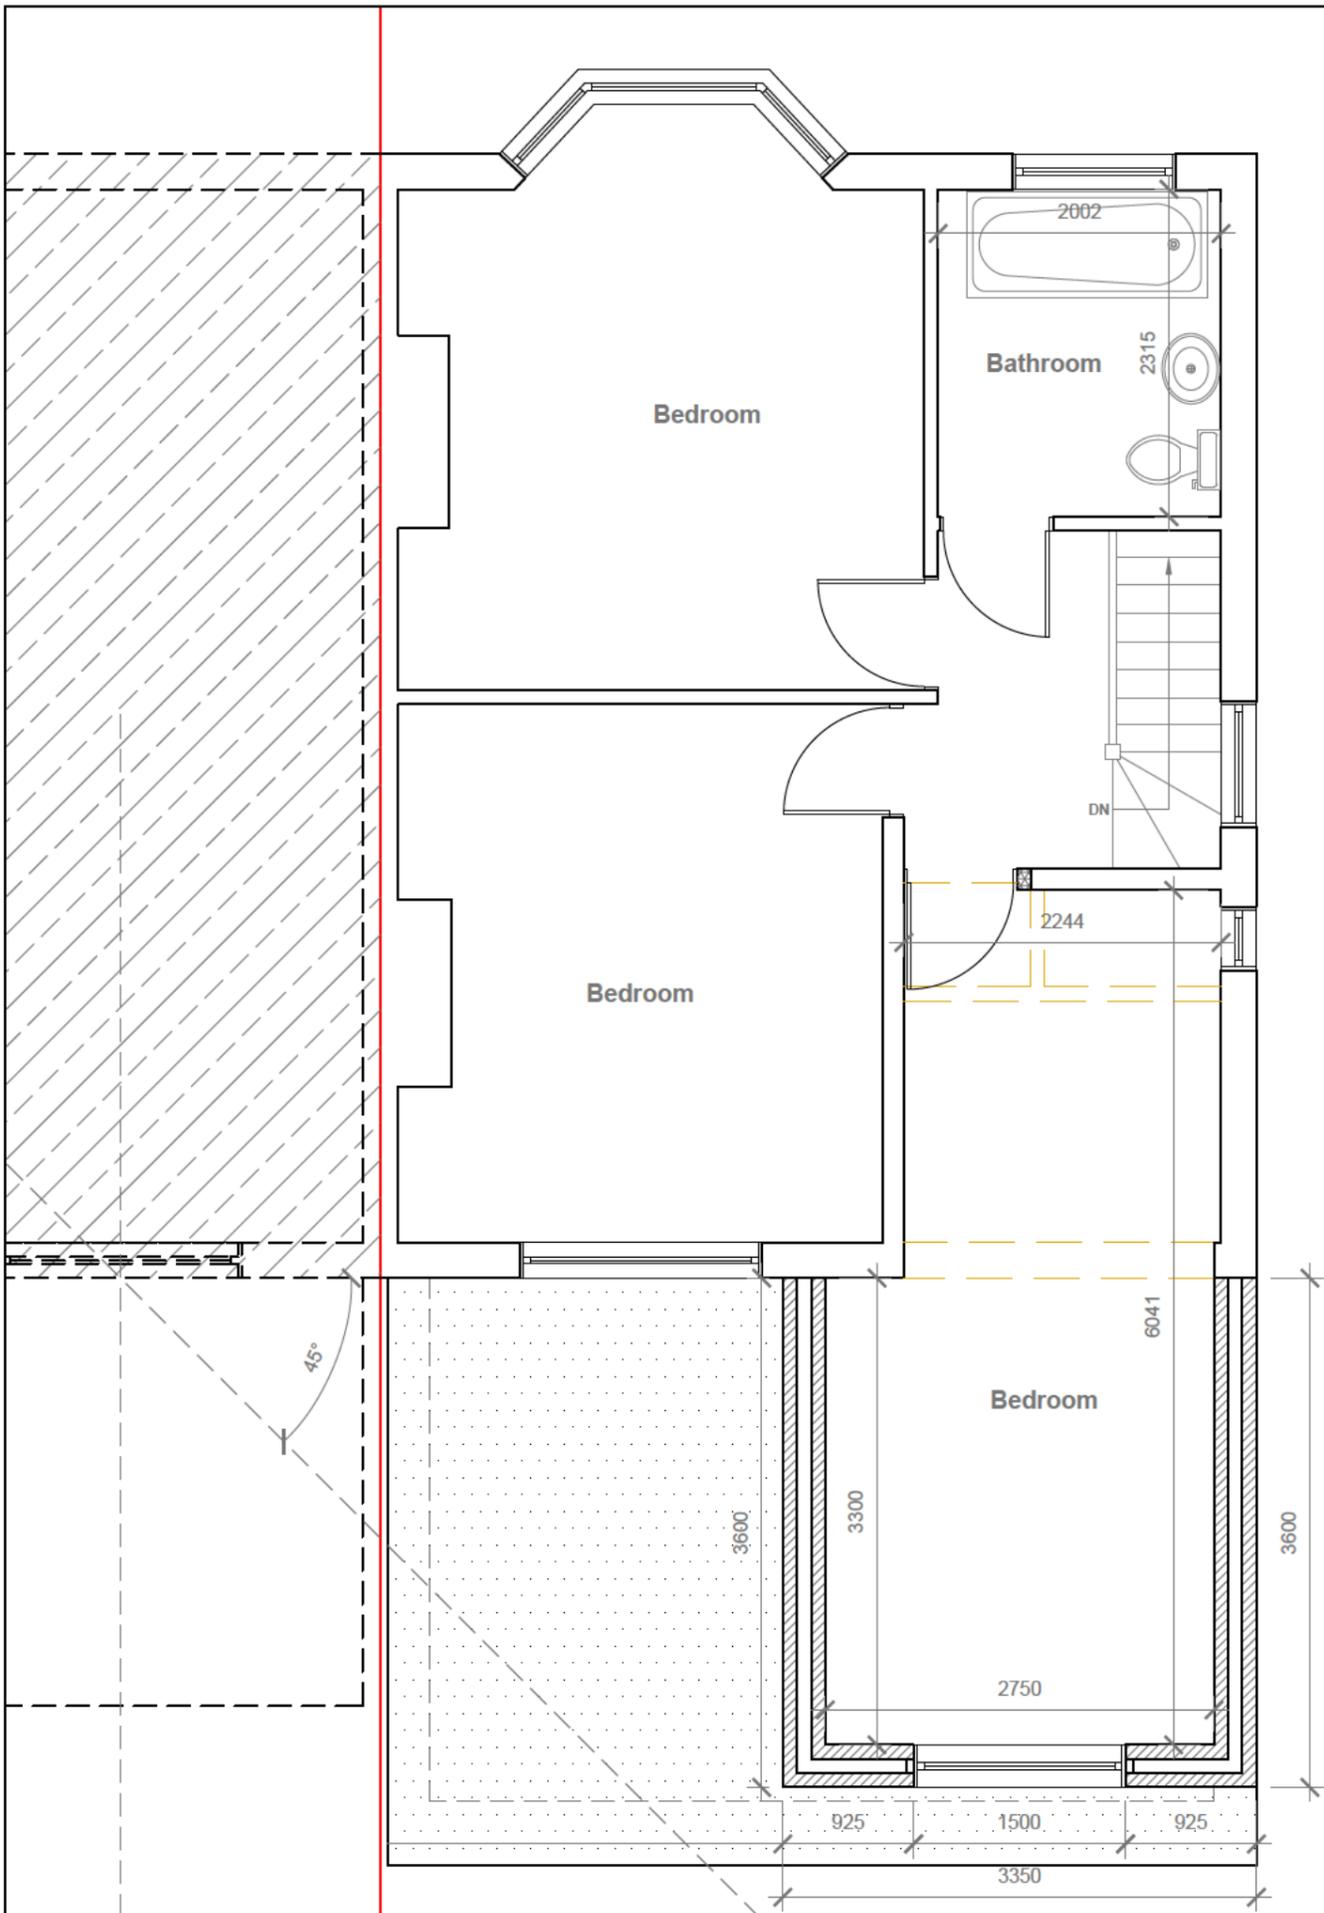

Proposed First Floor Plan
Scale 1:50

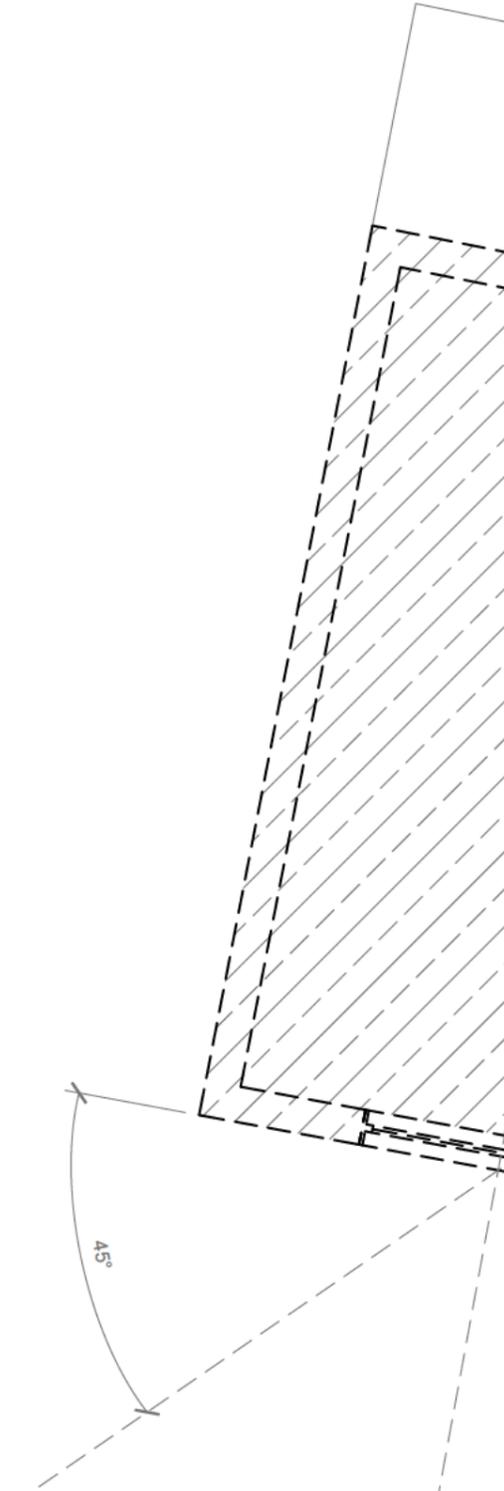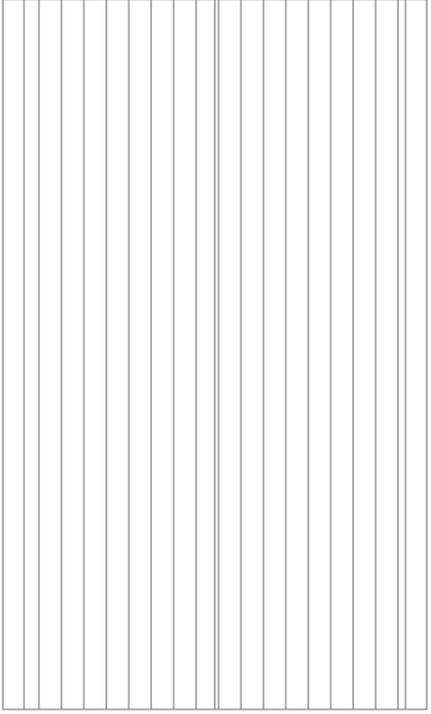

- GENERAL NOTES:**
1. ALL DIMENSIONS ARE IN MILLIMETER.
 2. VERIFY ALL DIMENSIONS AND CONDITIONS BEFORE BUILDING OR STARTING CONSTRUCTION. NOTIFY THE DESIGNER IMMEDIATELY OF ANY DISCREPANCY OR VARIATION.
 3. ALL WORK TO COMPLY WITH CURRENT BUILDING REGULATIONS AND CODES OF PRACTICE

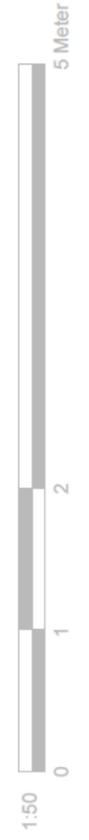


Title:	
Proposed First Floor Plan	
Site Address	Scale: 1:50 @A3
73 Keith Rd, Hayes, UB3 4HP	Date: 25/02/2026
	Drawing No.: 2025/185 -04HH
	Drawn By: RO
Revision Date:	Faluck Patel
e.mail - faluckpatel@yahoo.com (M) +44 (0) 7871 466 254	

Proposed External Finish Materials to Match Existing External Finish Materials

Proposed Flank Wall Window to be Obscure Glazed and Non Opening below 1.7m from FFL



Proposed Front Elevation
Scale 1:100

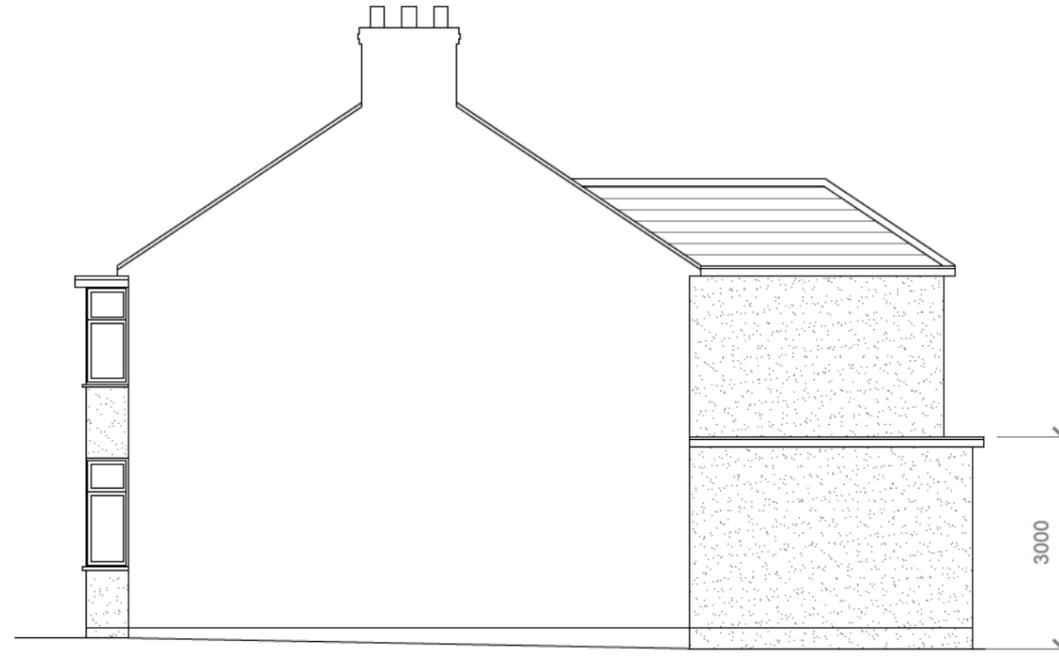


Proposed Side Elevation
Scale 1:100

3000



Proposed Rear Elevation
Scale 1:100

3000

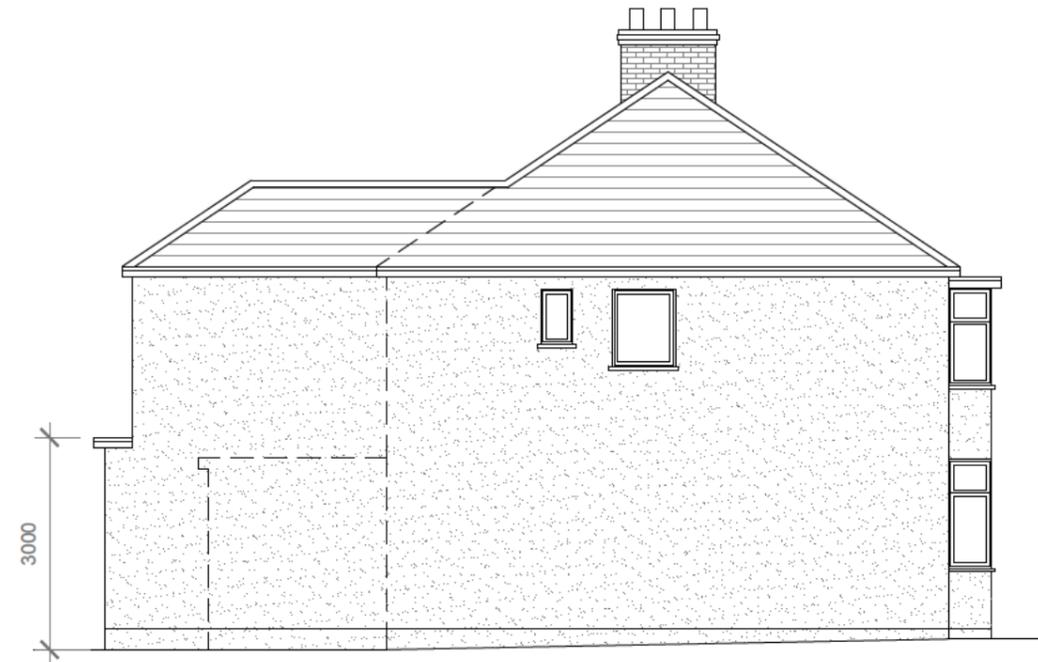

Proposed Side Elevation
Scale 1:100

3000



GENERAL NOTES:
1. ALL DIMENSIONS ARE IN MILLIMETER.
2. VERIFY ALL DIMENSIONS AND CONDITIONS BEFORE BUILDING OR STARTING CONSTRUCTION. NOTIFY THE DESIGNER IMMEDIATELY OF ANY DISCREPANCY OR VARIATION.
3. ALL WORK TO COMPLY WITH CURRENT BUILDING REGULATIONS AND CODES OF PRACTICE

Title:

Proposed Elevations

Site Address

73 Keith Rd,
Hayes,
UB3 4HP

Scale: 1:100 @A3

Date: 25/02/2026

Drawing No.:
2025/185 -05HH

Drawn By:

RO

Revision Date:
