



Change of Use from financial and professional services (i.e. a bank) (Use Class E) to a mixed-use comprising retail, restaurant, cafe and a drinking establishment

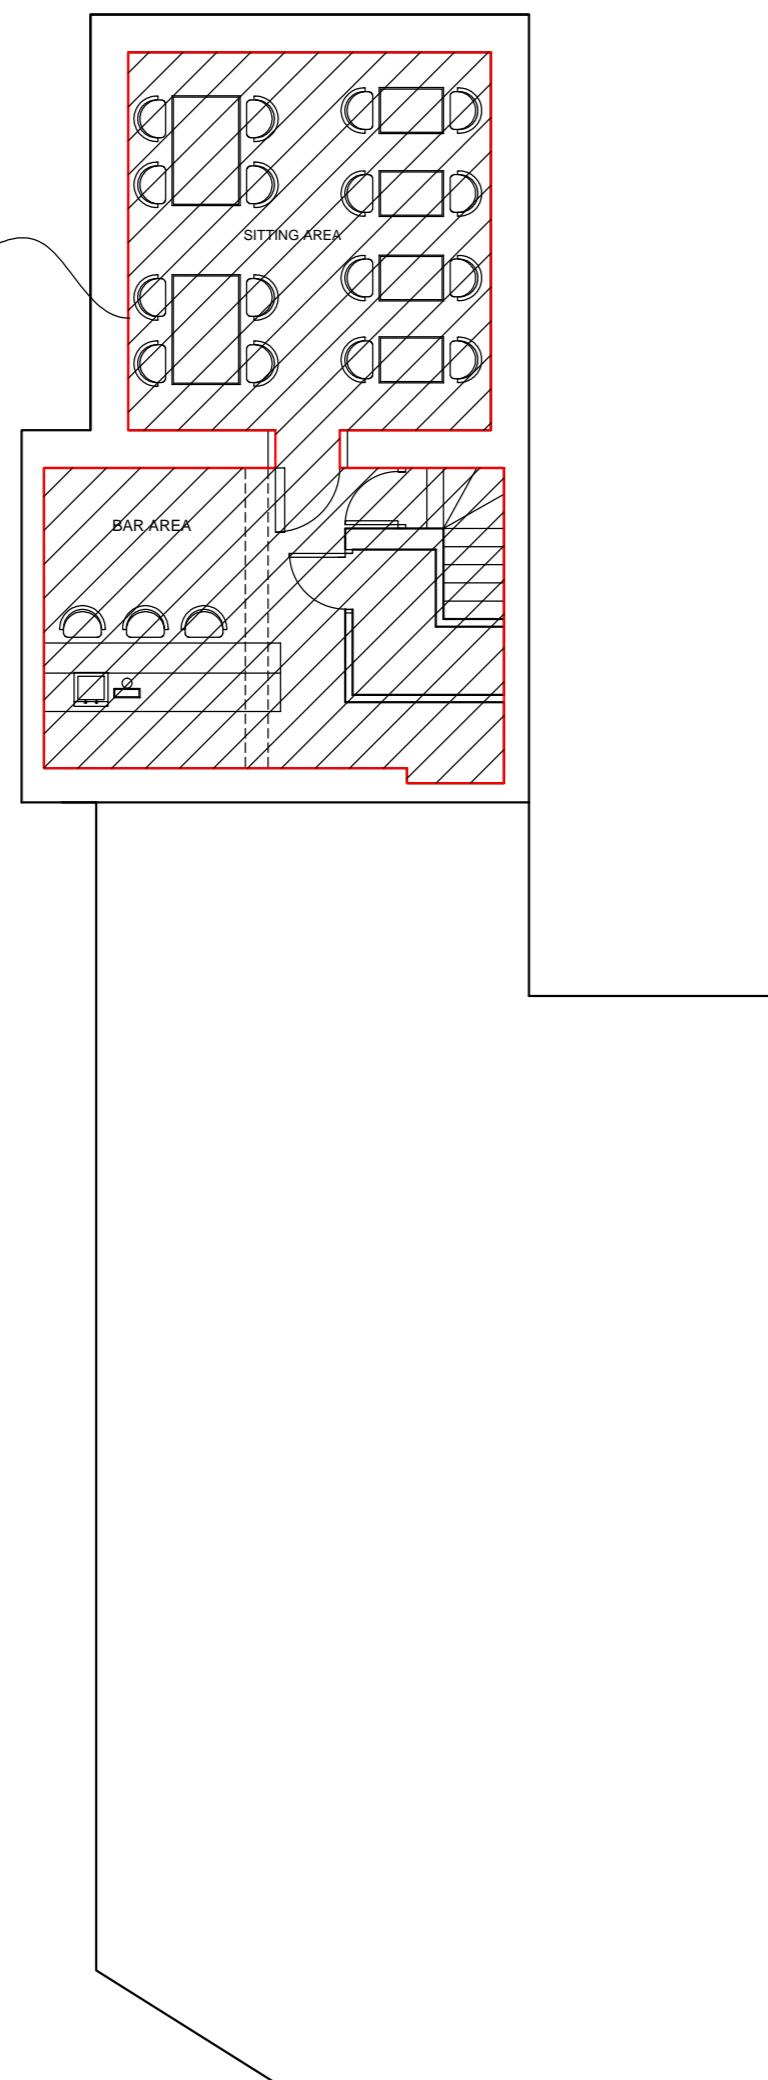

BASEMENT

This door to be used for fire escape purposes only

2x 1100 litres each - one general waste, one mixed recycling - collected once a week.

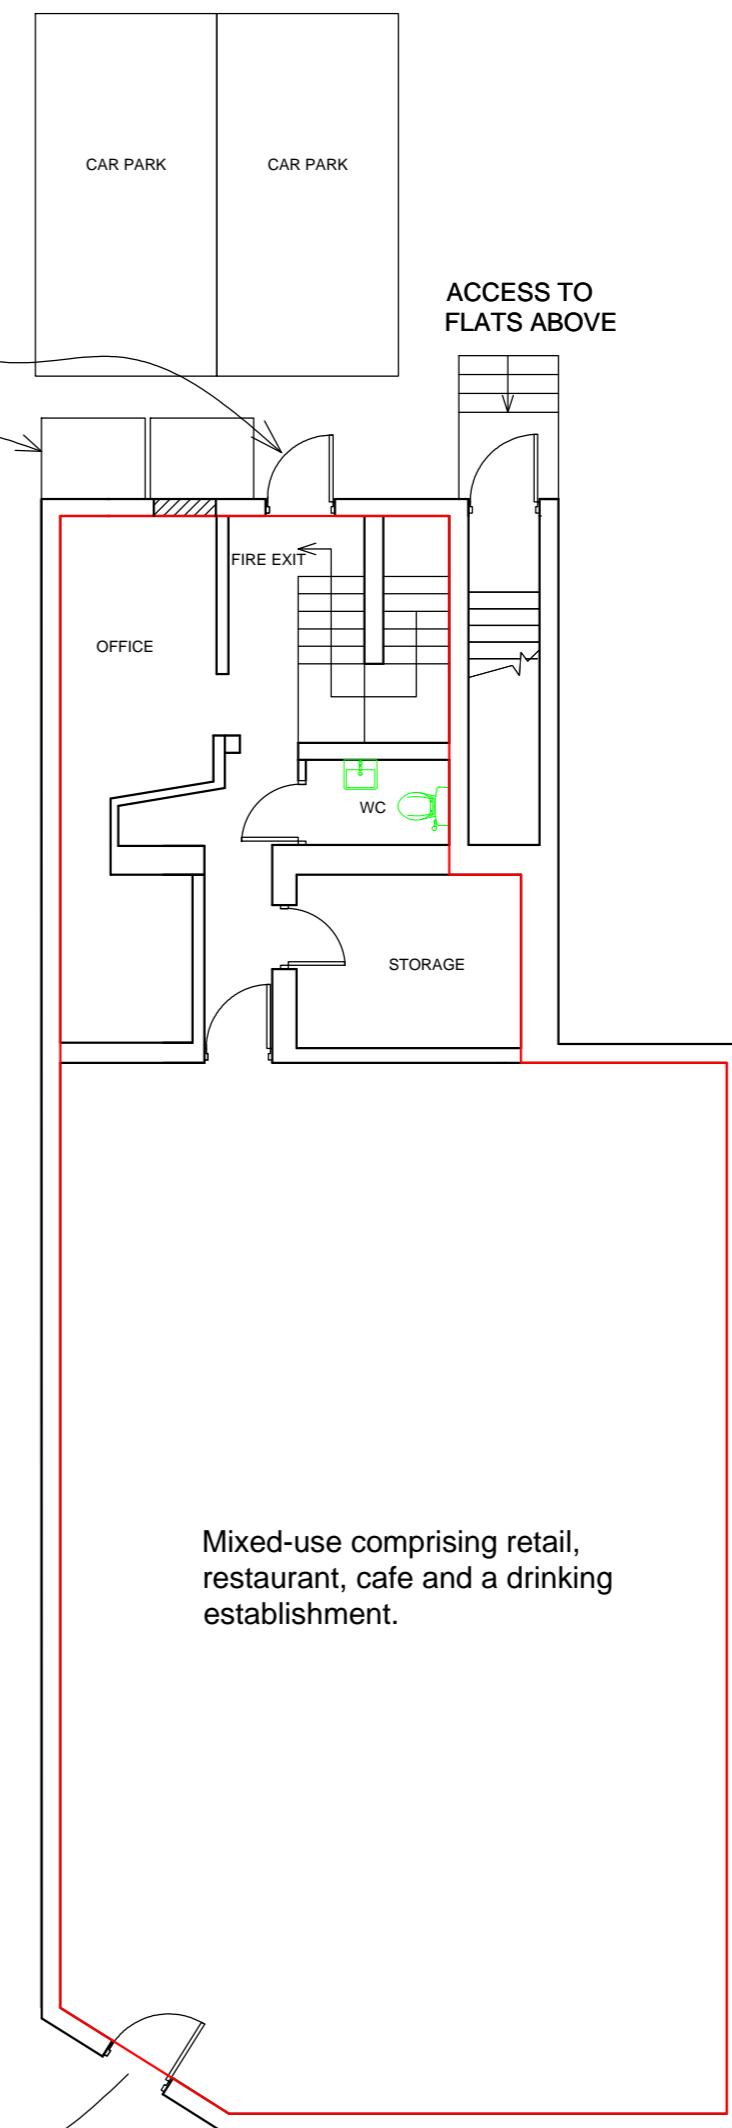


GROUND FLOOR

### PROPOSED FLOOR PLANS

199 Field End Road, Eastcote, HA5 1QZ

Scale Bar

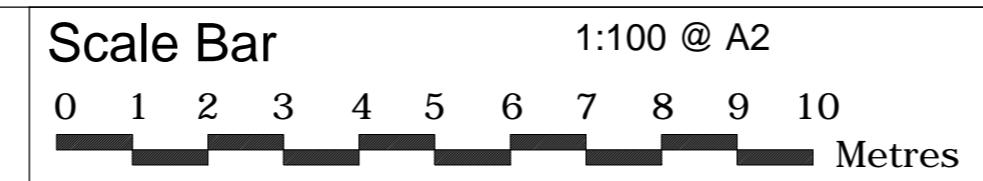

THE GILLETT MACLEOD PARTNERSHIP  
Chartered Architects & Town Planning Consultants

1 High Road Old Eastcote Pinner Middlesex HA5 2EW tel. 0208 868 1333

Drg. No. 21/3413/30A  
Scale 1:100  
Date 18/05/21  
Drawn by SB

A