


NOTES:

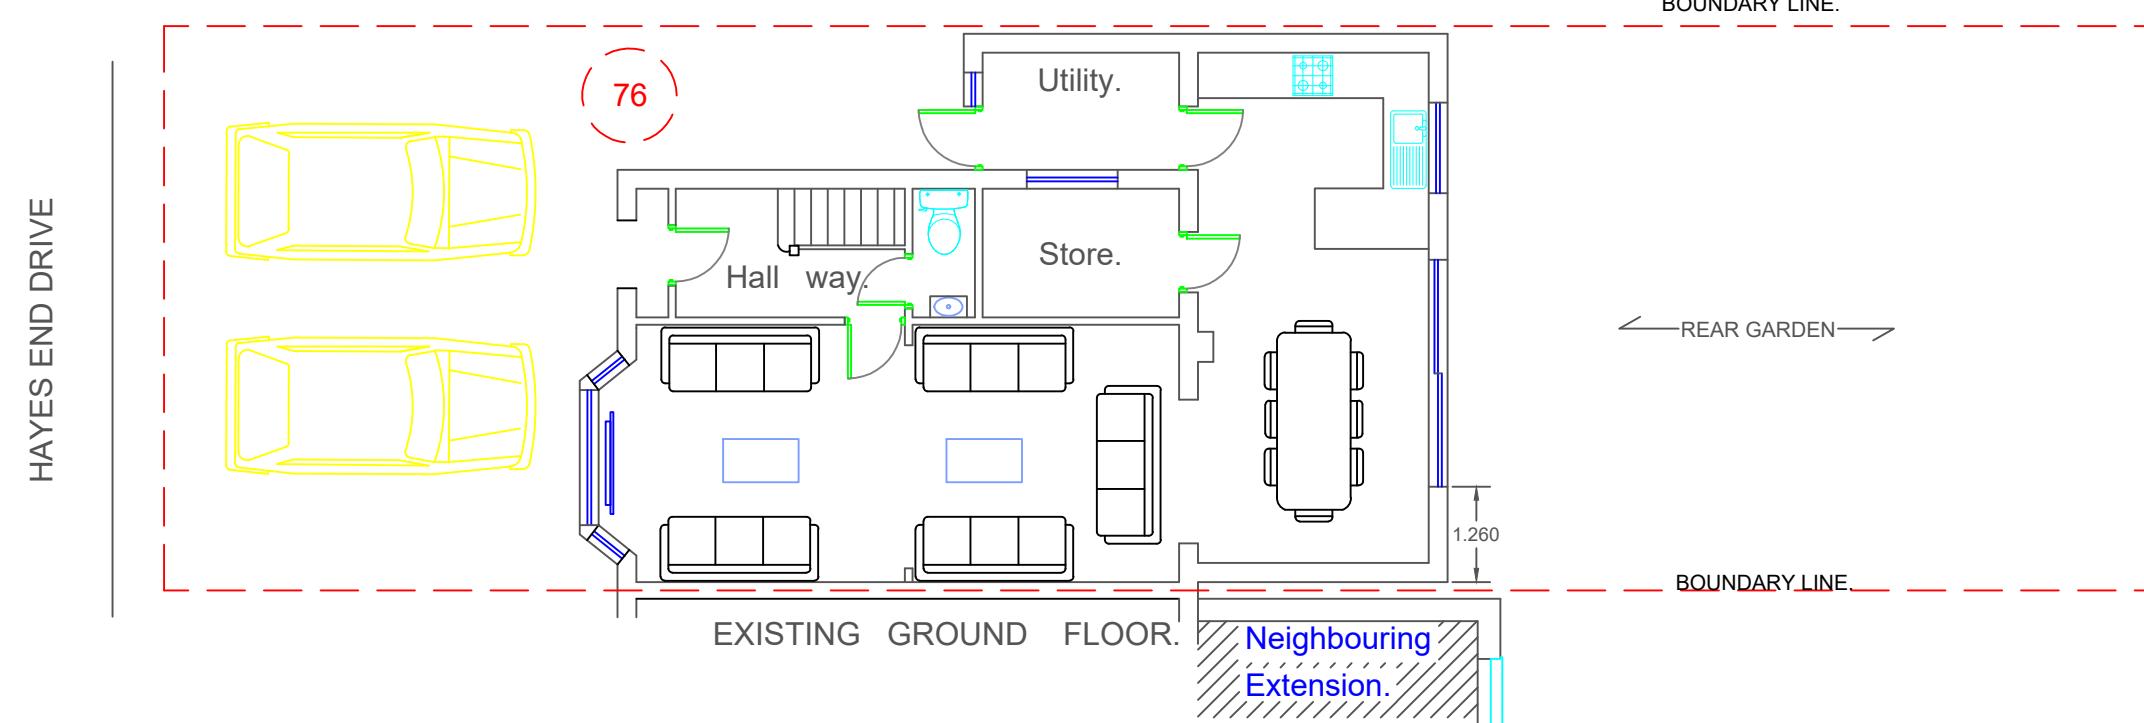


ALL EXTERNAL WALLS TO MATCH EXISTING.

ALL DOUBLE GLAZING TO MATCH EXISTING.

NEW ROOF TO MATCH EXISTING.

NO PART OF THE NEW EXTENSION TO ENCROACH NEIGHBOURS.

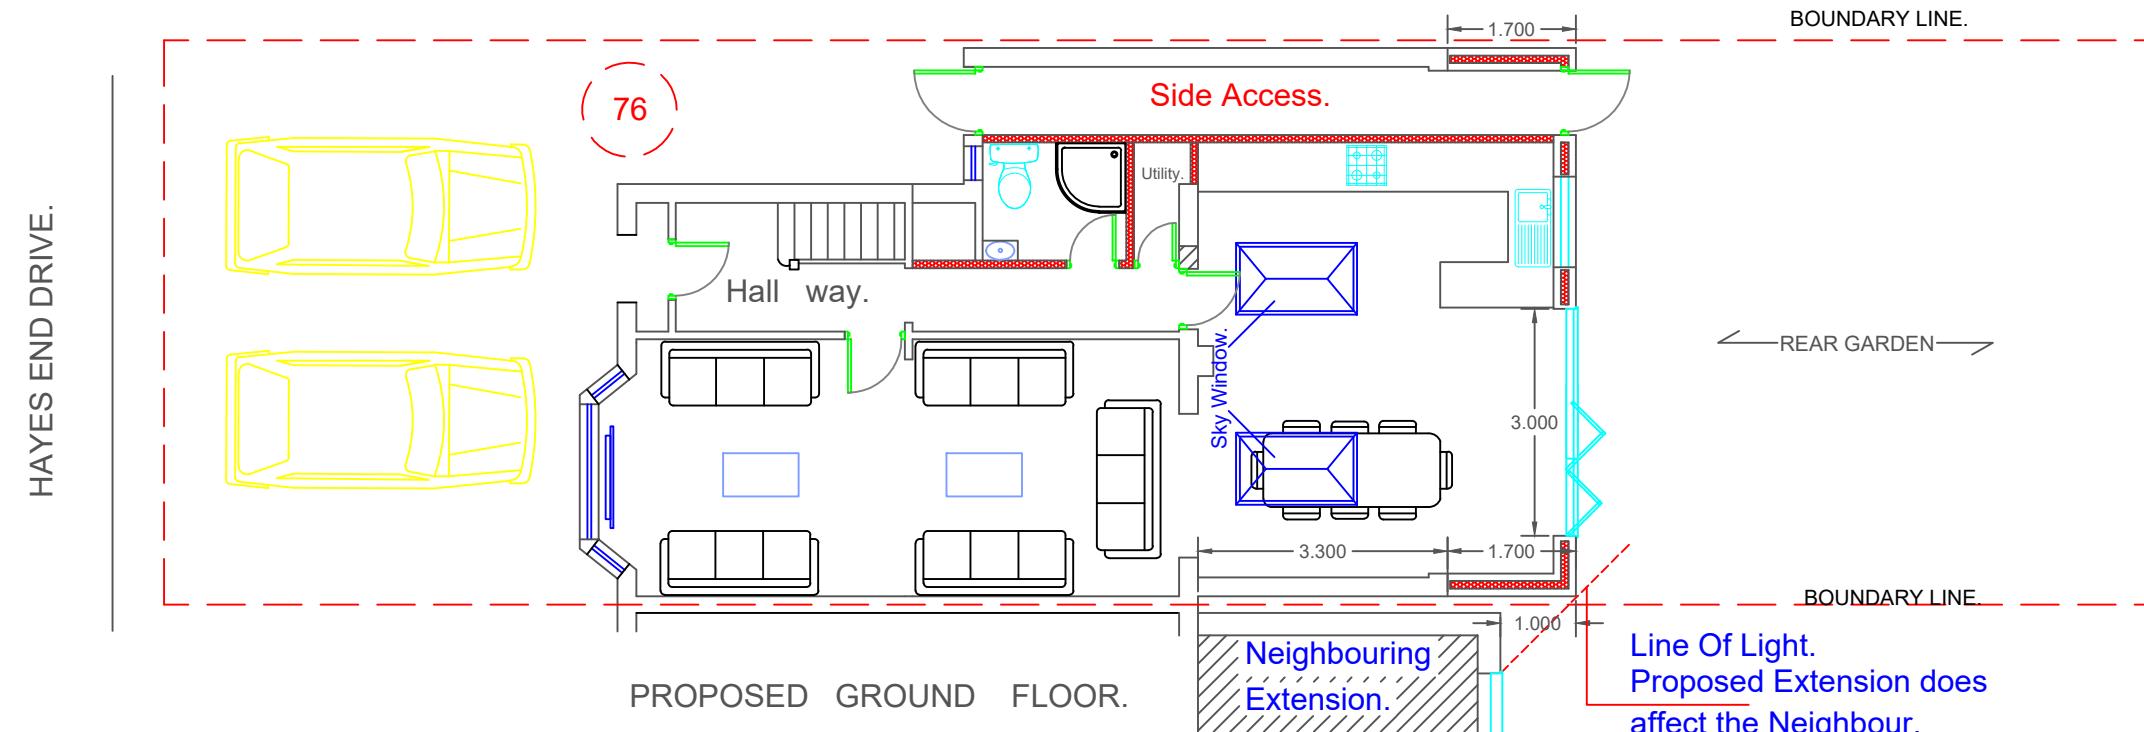

INTERNAL WALL TO HAVE FILLED IN INSULATION LINING TO ACHIEVE U VALUE.

SCALE BAR 1: 100. @ A3

DWG BY: ASB

DWG. NO. EA14 /76 / HED/ 3A

CLIENT: MR BALDEV SINGH.

PLANNING DRAWINGS.

EXISTING & PROPOSED FLOOR PLANS

engineersassociates@mail.com
Mobile: 07877576865

Date. OCT / 2025.
SCALE 1 : 100. @ A3

76 HAYES END DRIVE. HAYES
MIDDLESEX. UB4 8HE.