


# DISCOVER ARCHITECTURE® PROPOSED PLANS

## GROUND FLOOR PLAN

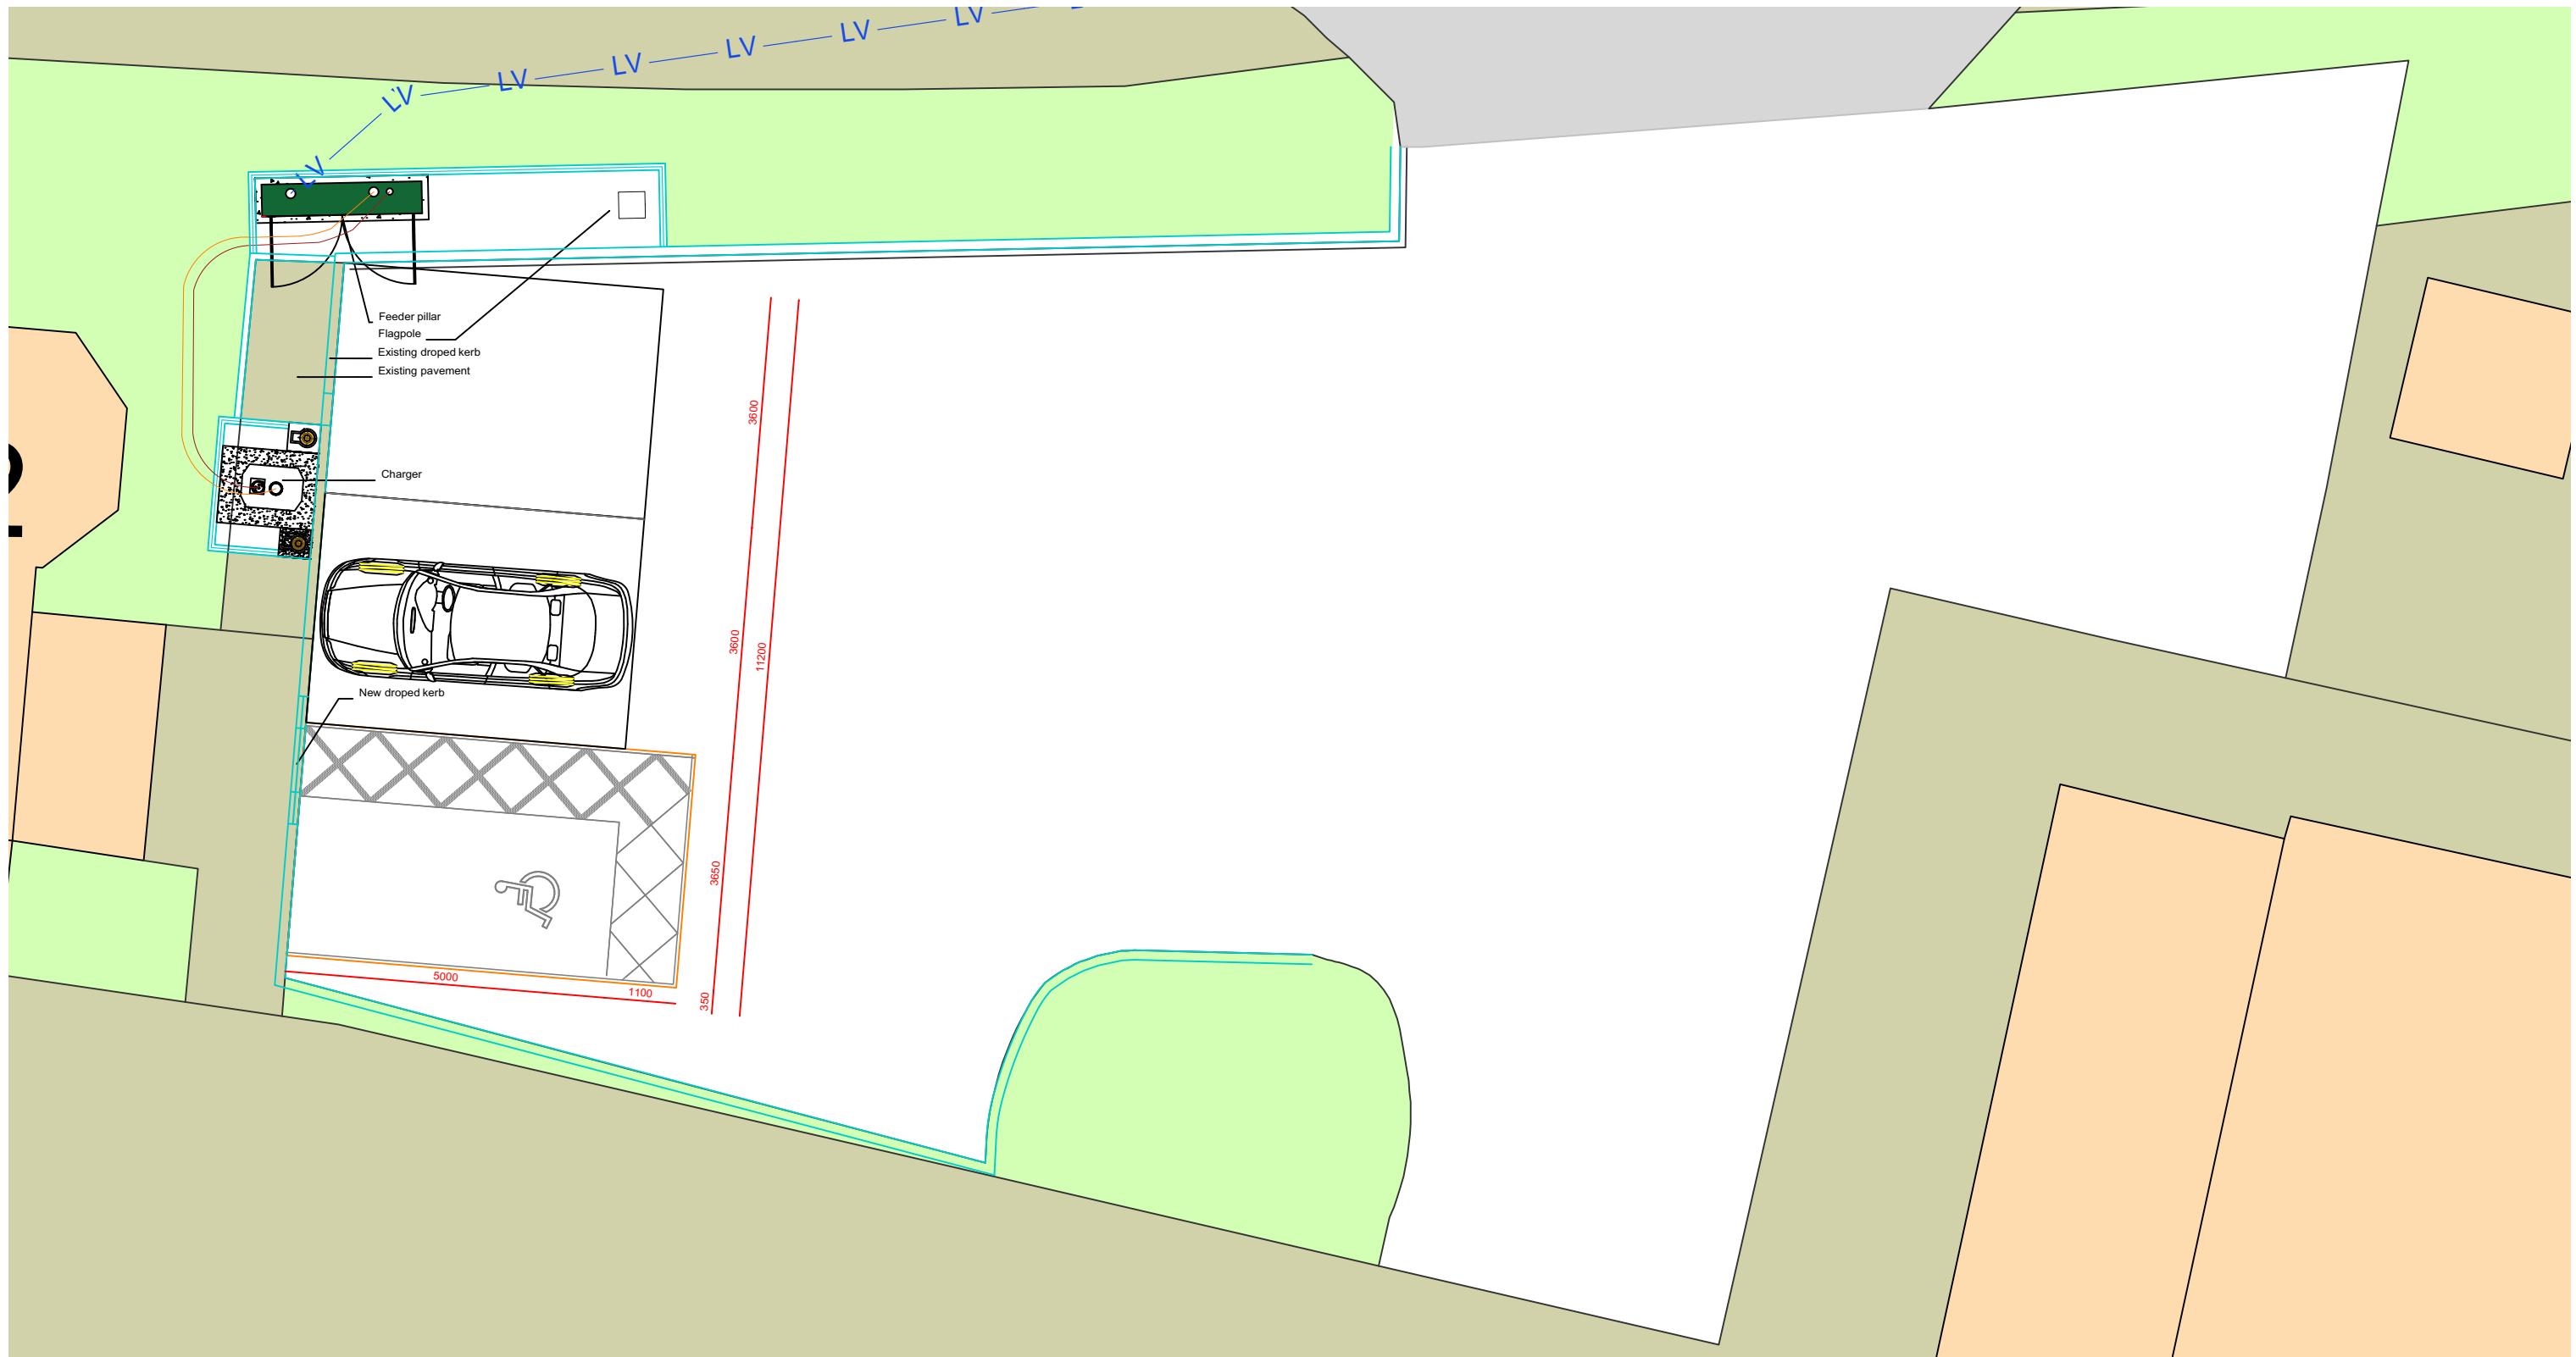

SCALE: 1:100

1:20 @ A3

1m

1:50 @ A3

1m

2m

3m

4m

1:100

1m

2m

3m

4m

5m

6m

7m

8m

9m

10m

20m

1:250

50m

hello@discoverarchitecture.co.uk

+44 20 3883 9594  
+44 7791 938763

900+  
Successful  
Projects

99%  
Planning  
Success  
Rate

DRAWING STAGE/ PURPOSE  
1 - BRIEF & FEASIBILITY  
2 - CONCEPT, DESIGNS & PRE APP  
3 - DESIGN & PLANNING SUBMISSION  
4 - TECHNICAL DETAILS & DRAWINGS  
5 - ON SITE CONSTRUCTION  
6 - FINAL COMPLETION/ SUMMIT  
Please note stage appointment may vary  
3 - DESIGN & PLANNING SUBMISSION

DIMENSIONS  
Discover Architecture LTD takes no responsibility for dimensions obtained by scaling from this drawing. If no dimension is shown the recipient must ascertain the dimension by site measurement. Supply of the drawing in digital form is solely for convenience and no reliance may be placed on any digital data.  
COPYRIGHT  
This drawing is the property of Discover Architecture Ltd. No disclosure or copy of it may be made without the written permission of Adventure in Architecture Ltd.

DWG POLICY  
DWG files are property of Discover Architecture Ltd and will not be shared unless previously agreed.  
DO NOT SCALE FROM THIS DRAWING  
Unless specifically marked 'construction' these drawings are not construction drawings and should not be built from.  
DISCREPANCIES  
Any discrepancies found on these drawings should be notified to Discover Architecture LTD immediately.

ASSUMED BOUNDARIES  
Site boundaries are either assumed from existing boundaries or taken from OS data. Freeholders should check their title plans.  
REVISIONS  
Discover Architecture LTD typically allow one set of drawings revisions per stage.  
SYMBOLS  
Any comedic drawing symbols are purely for your enjoyment and may or may not represent the lives of our senior staff.

REV.  
P1  
DATE  
26/06/2025  
AMMENDMENT  
Planning Issue

**652 VICTORIA ROAD**  
**568** **110** **P1**  
**PROJECT** **DWG** **REV**