




9 Proposed Ground Floor Plan

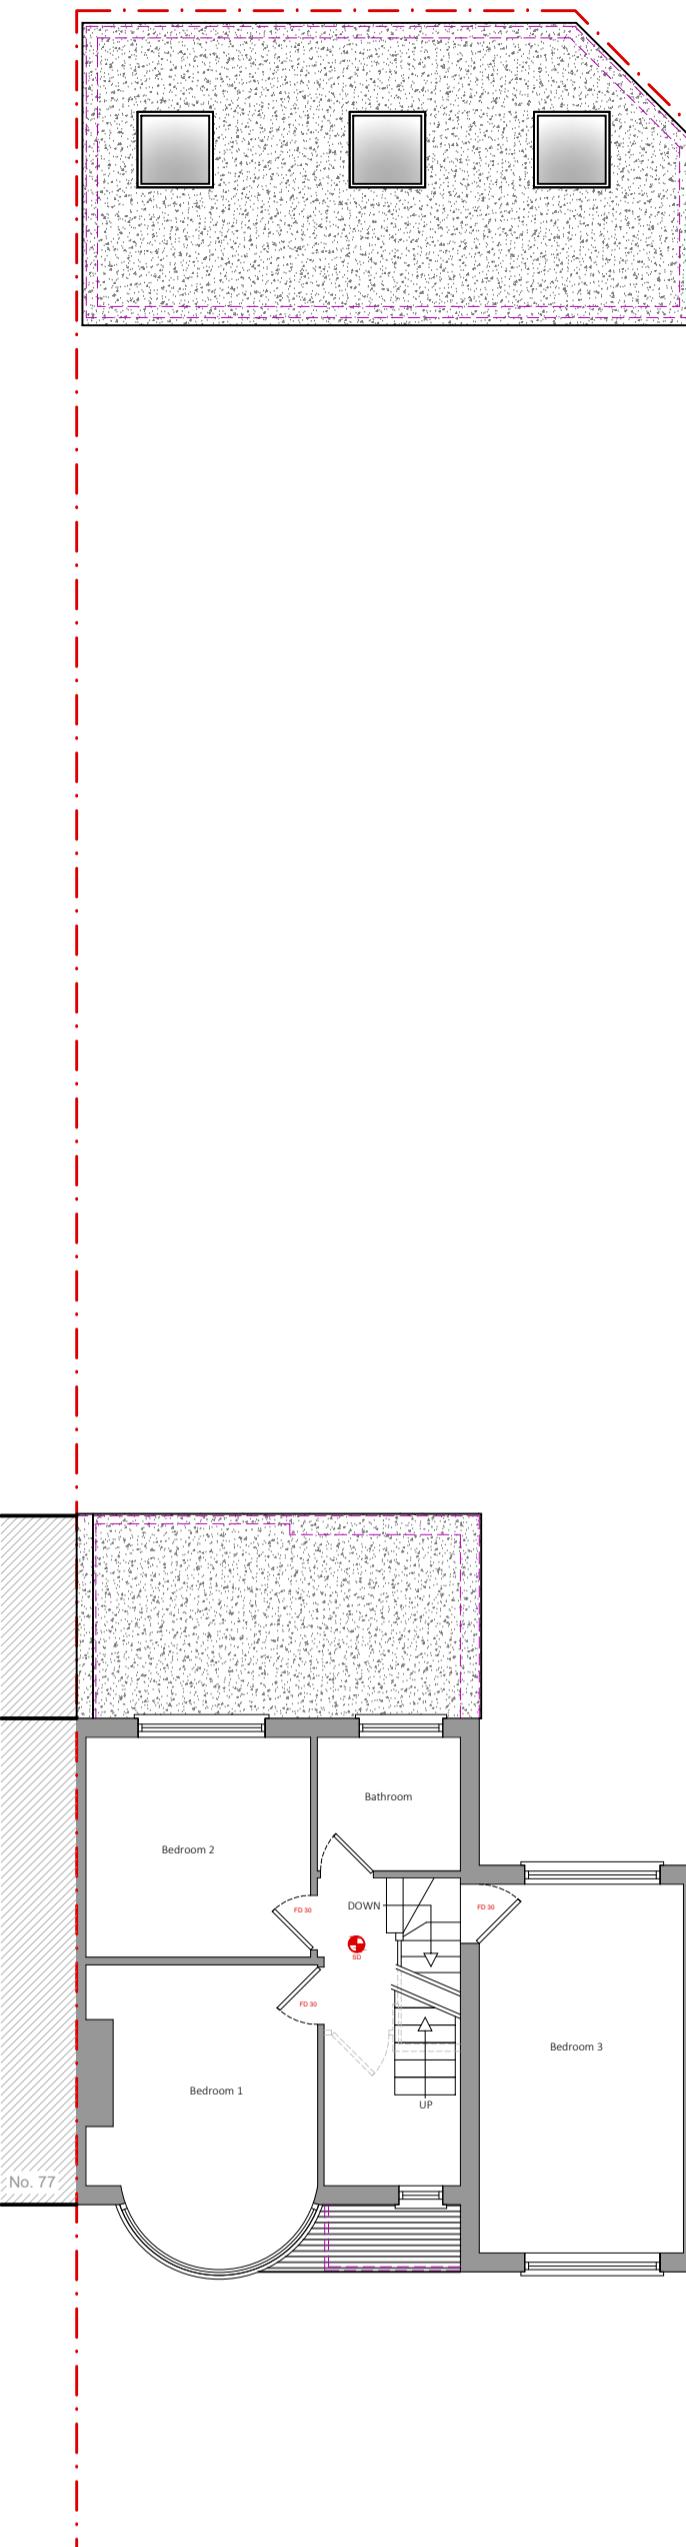


10 Proposed First Floor Plan

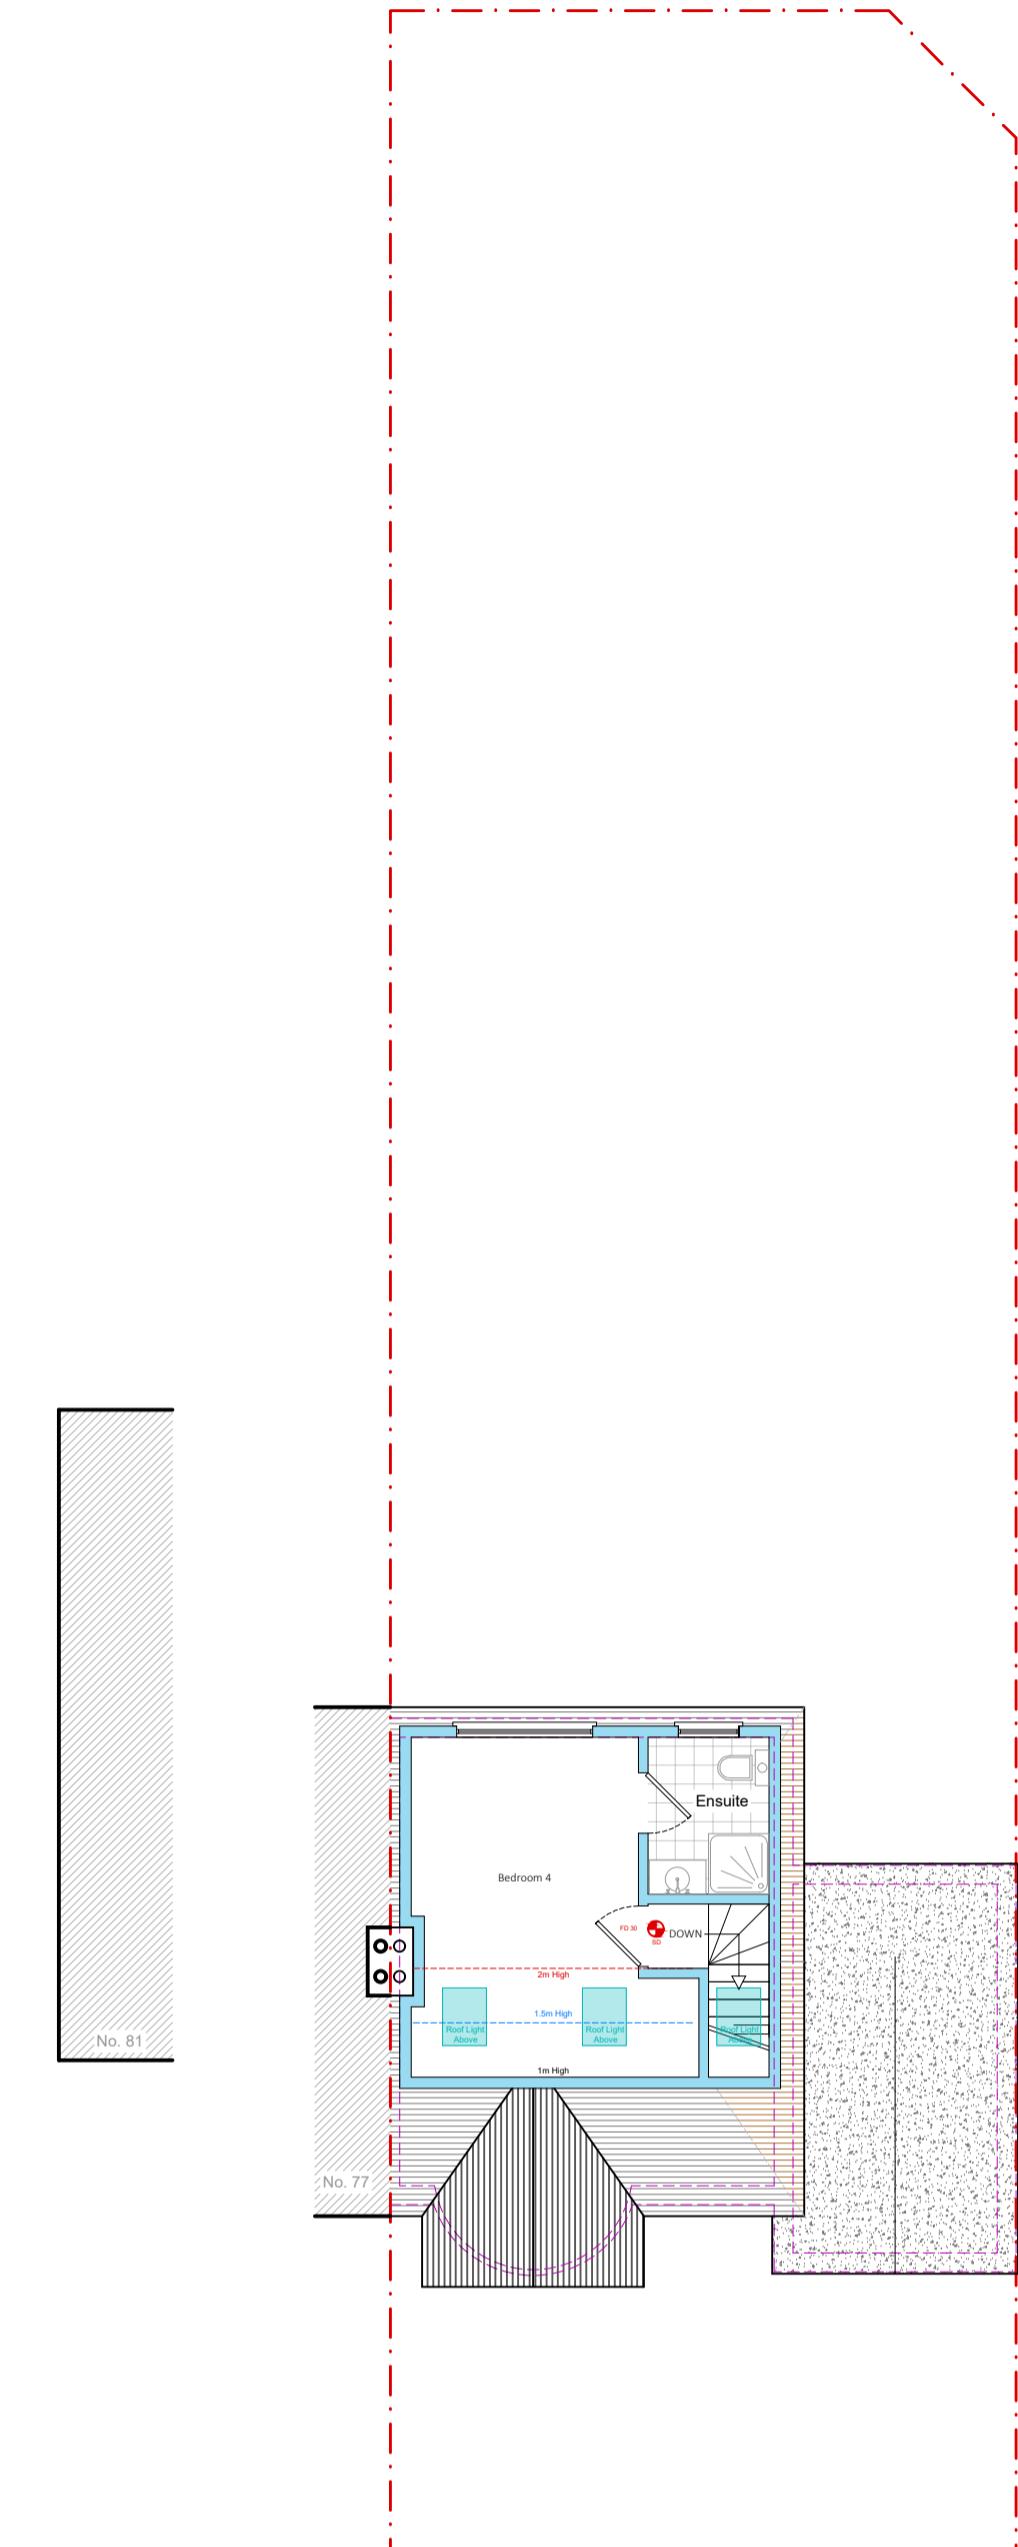

11 Proposed Loft Plan

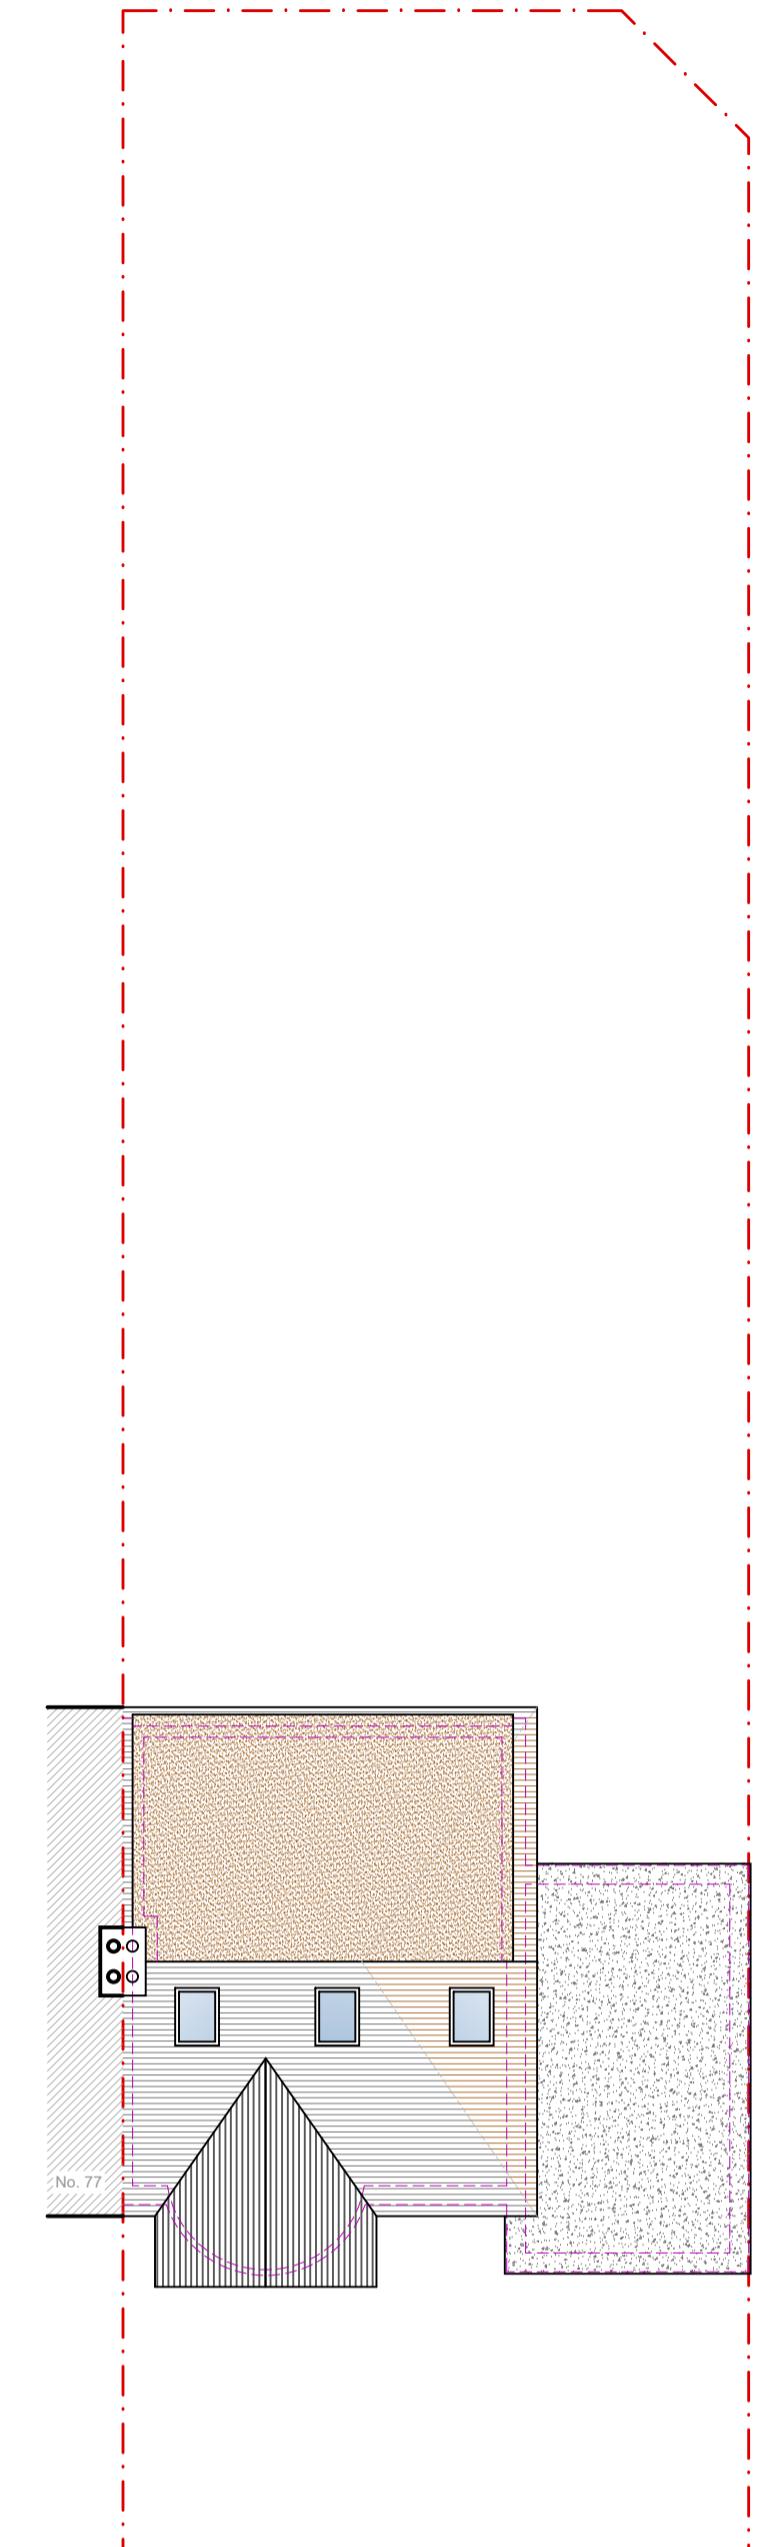


12 Proposed Roof Plan

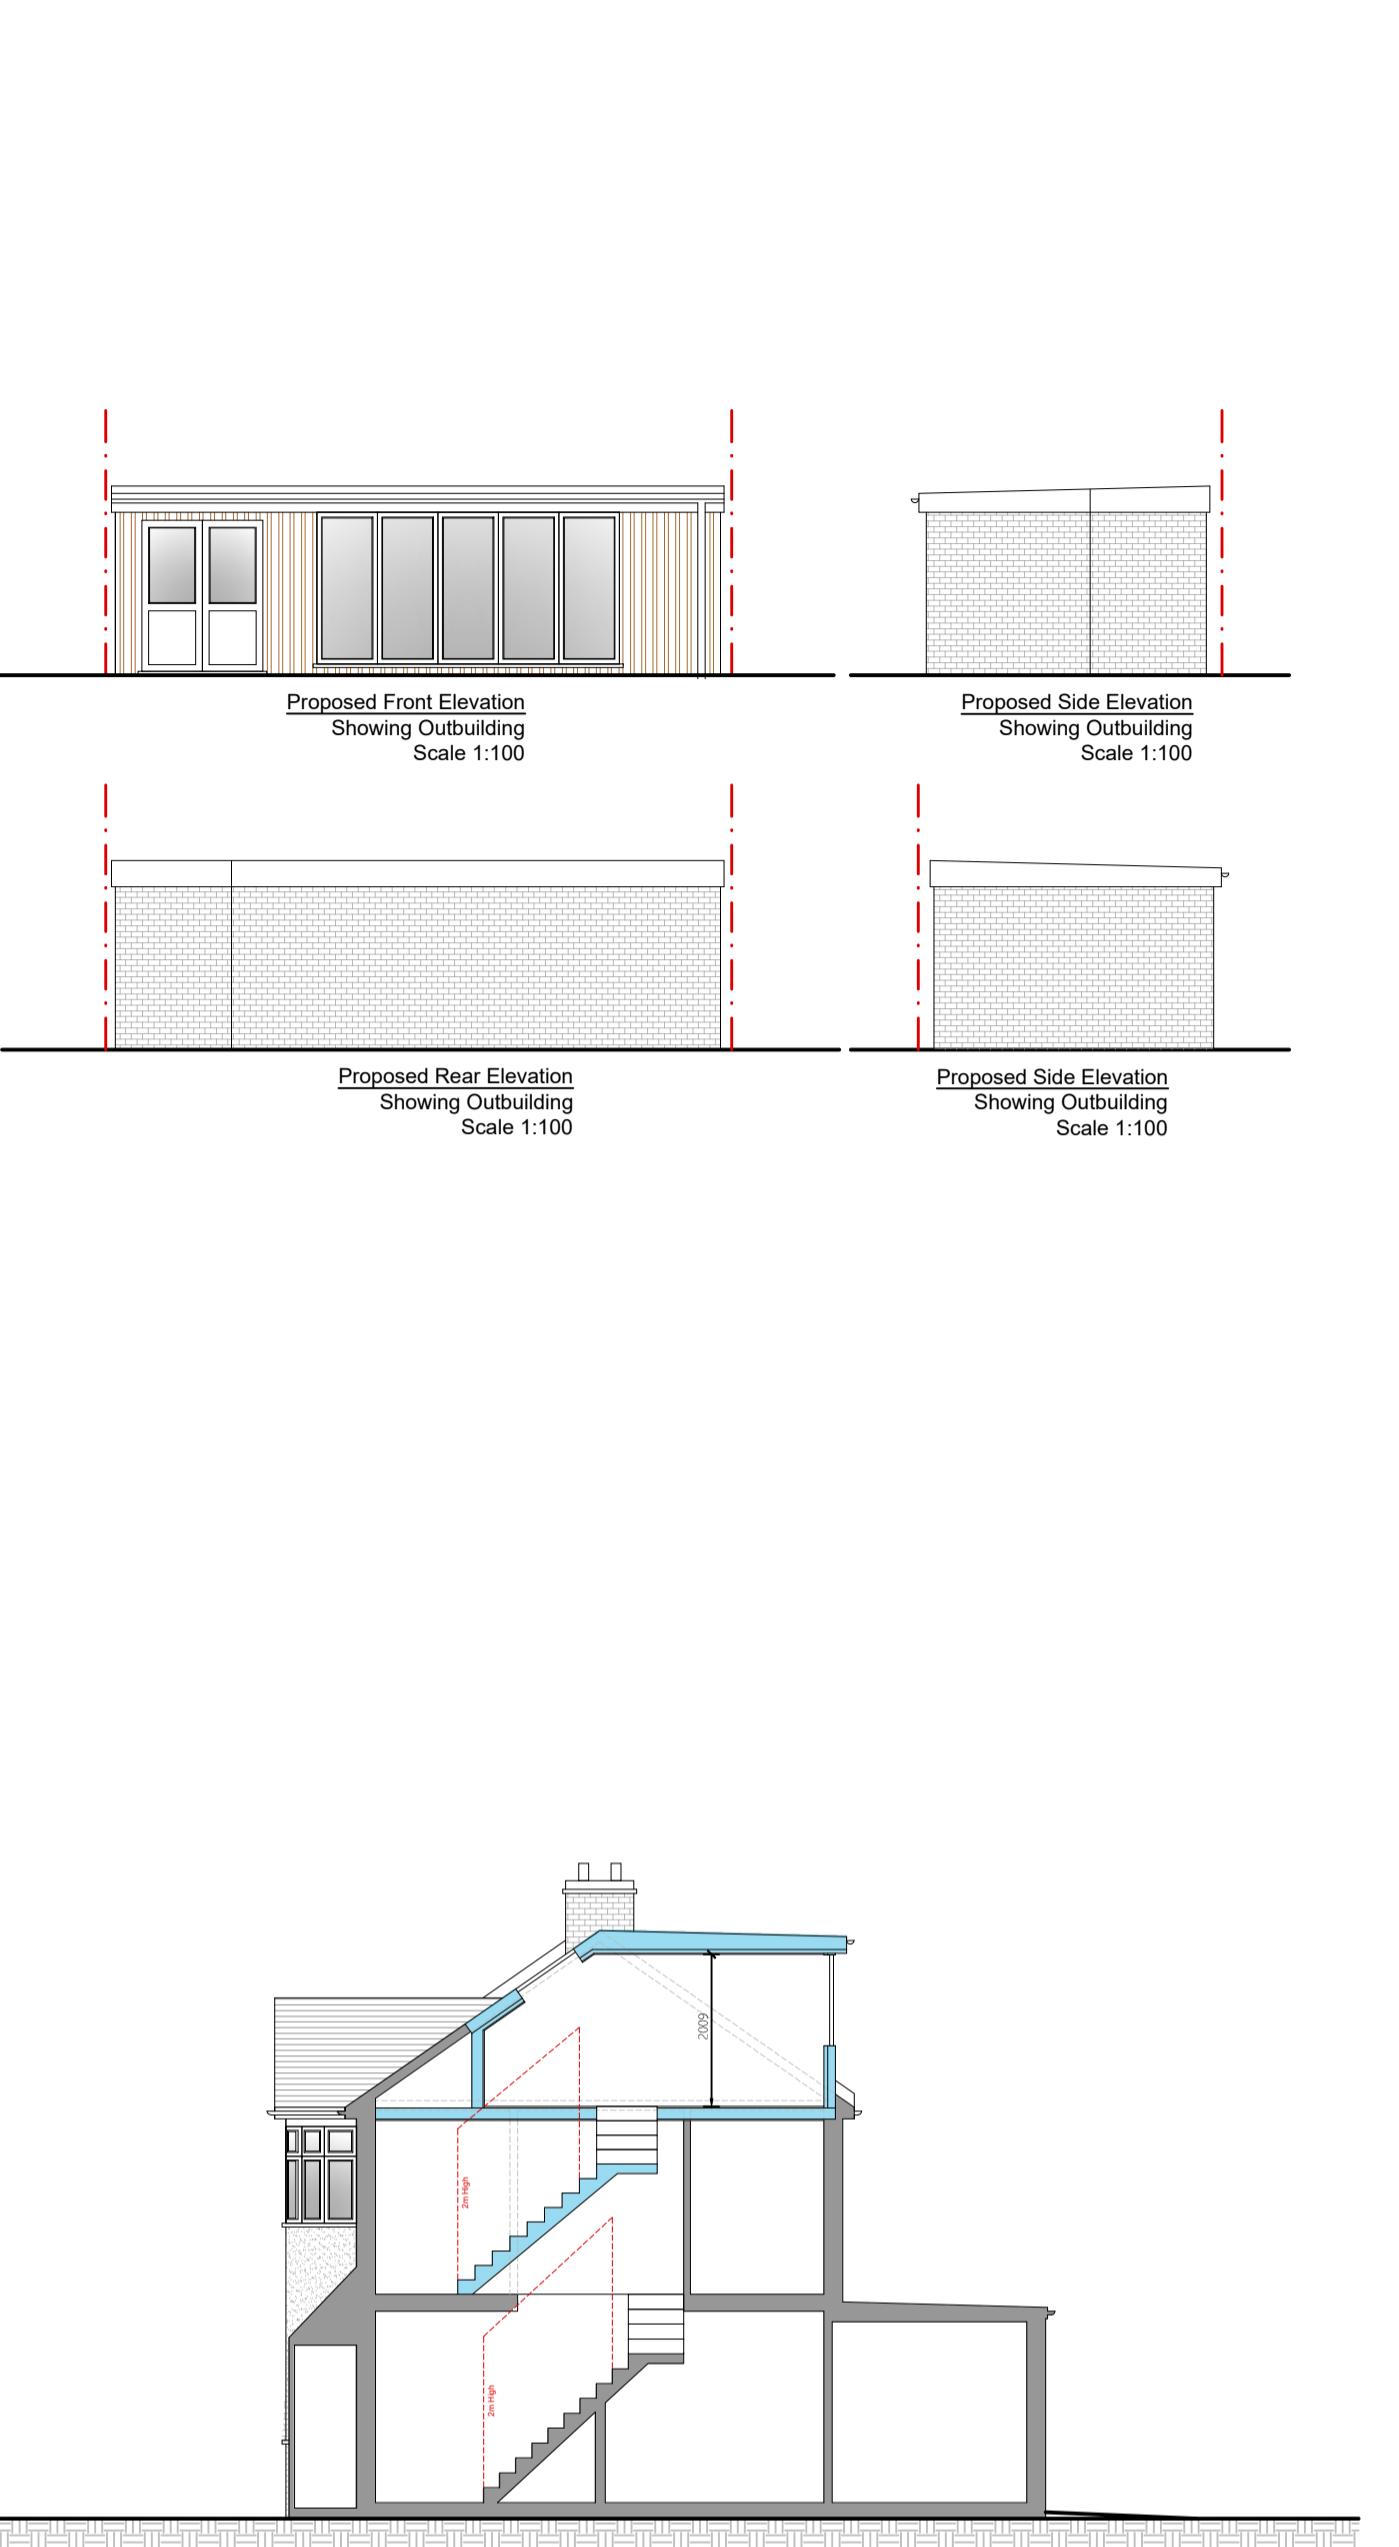


17 Proposed Side Section




13 Proposed Front Elevation

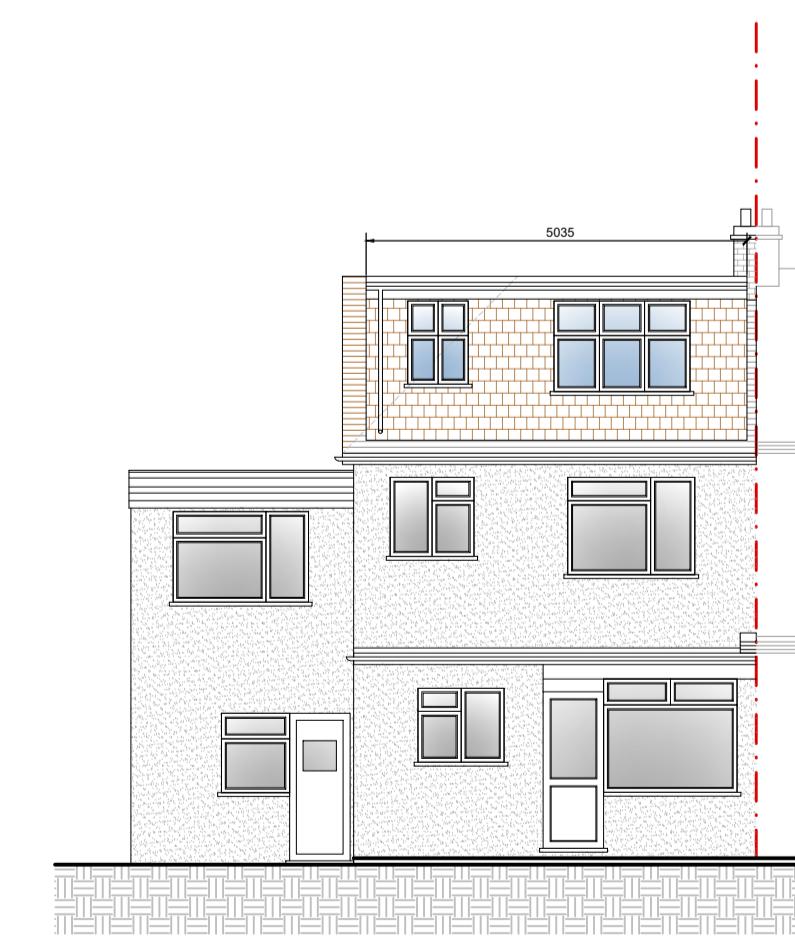

14 Proposed Rear Elevation

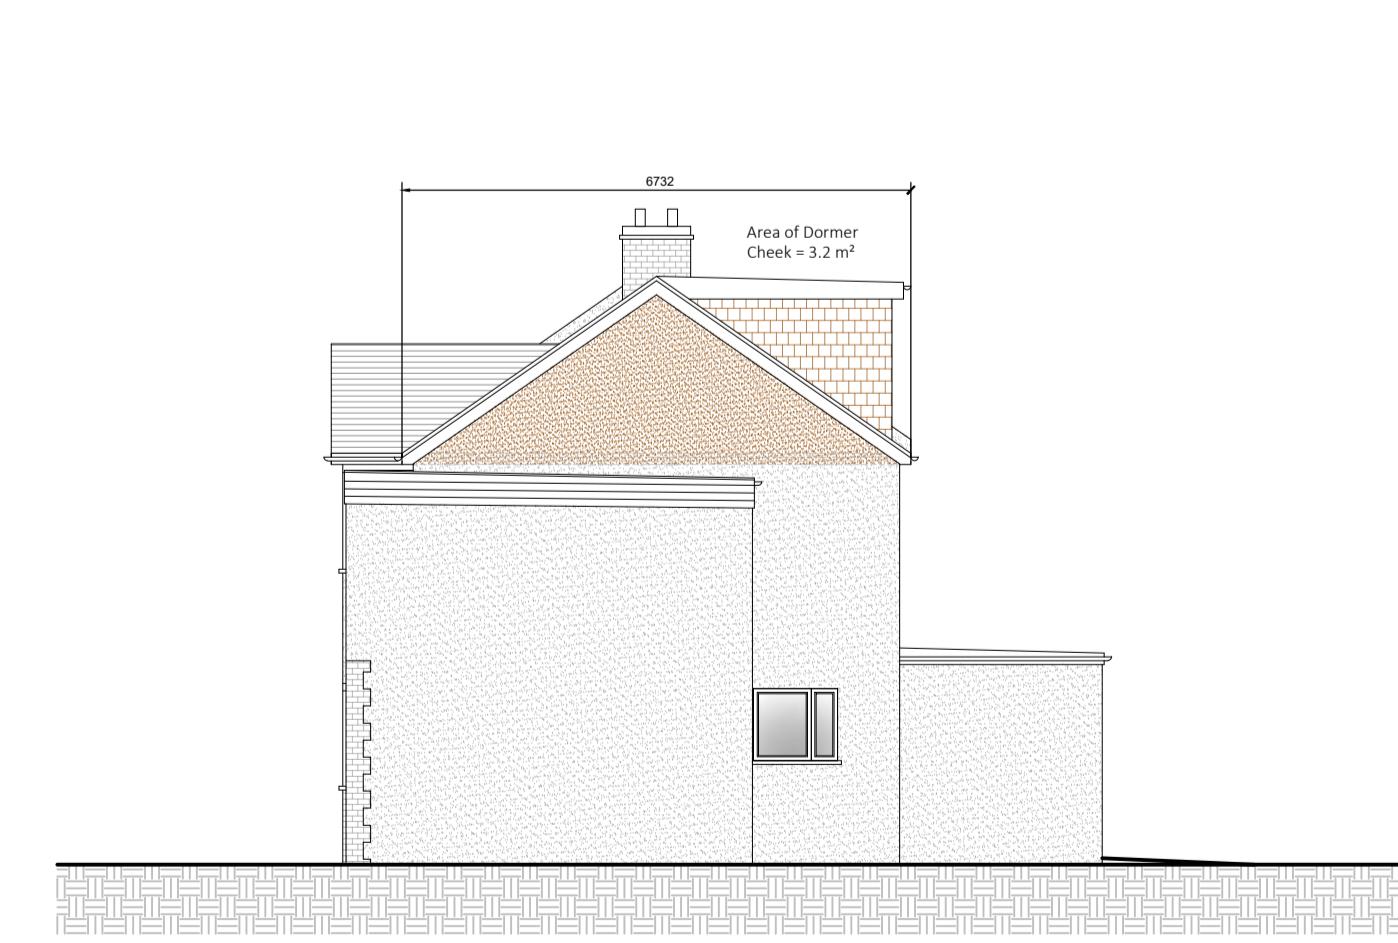

15 Proposed Side Elevation

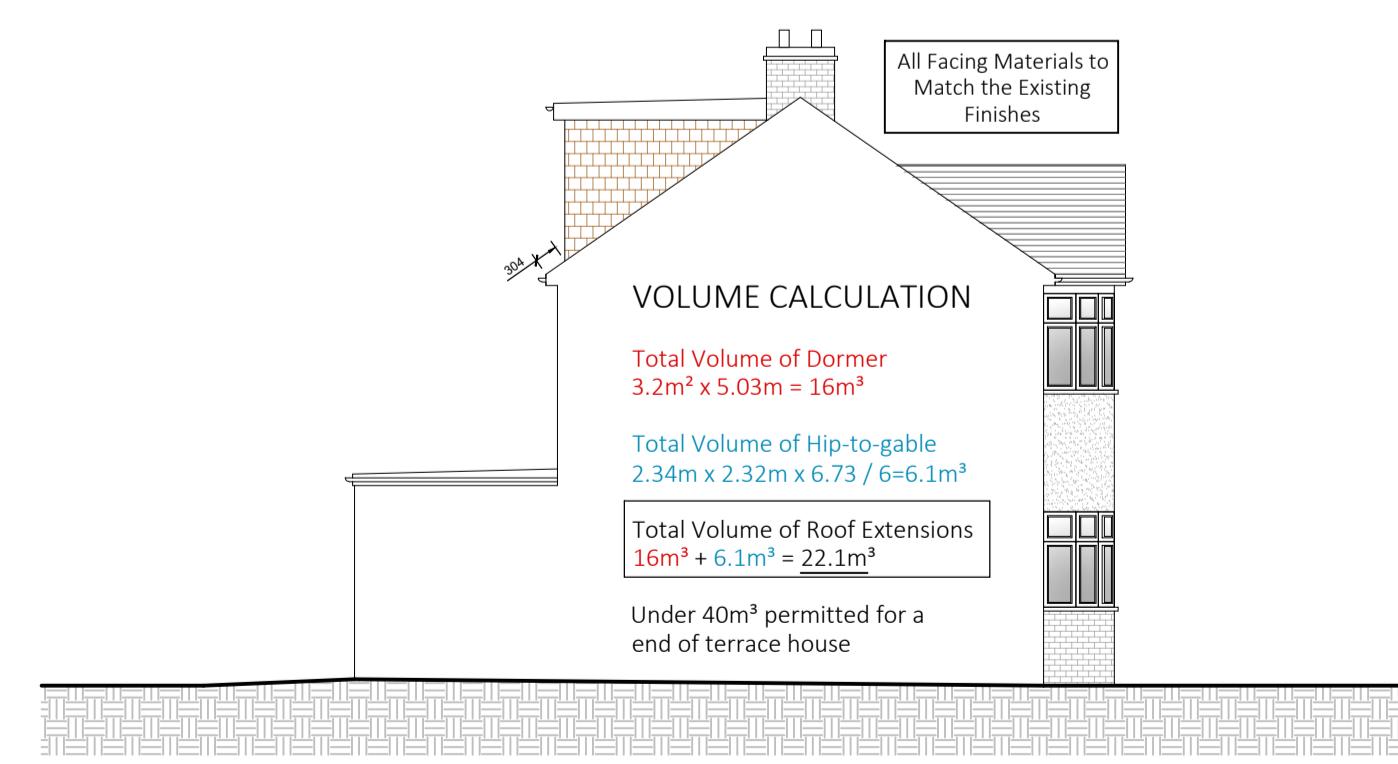

16 Proposed Side Elevation

Boundary Wall		New Walls
Existing Structure		Proposed Extensions
Existing Walls to be Removed		FD30
IMPORTANT NOTE: This drawing is intended for the Local Authority Planning Building Control Department. All dimensions, levels and locations of proposed works shown on drawing are to be checked by the Local Authority Building Control Department before the proposed works are commenced. The Owner must obtain any necessary Party Wall Agreements, prior to engaging in the works on site.		
Revision	Date	Description
1	1:100	Proposed Plans & Elevation & Section
1st	Jun-23	Drawing Number
Drawn By	Checked By	Status
AG	AG	Design Stage
Site Address: 79 Bridgewater Rd, Rusholme, Manchester, M4 6EE		
Tel: 07474115631		
Email: info@agdesign-build.com		

A1

AG design-build.com

