



1 Existing Ground Floor Plan

SCALE 1:100

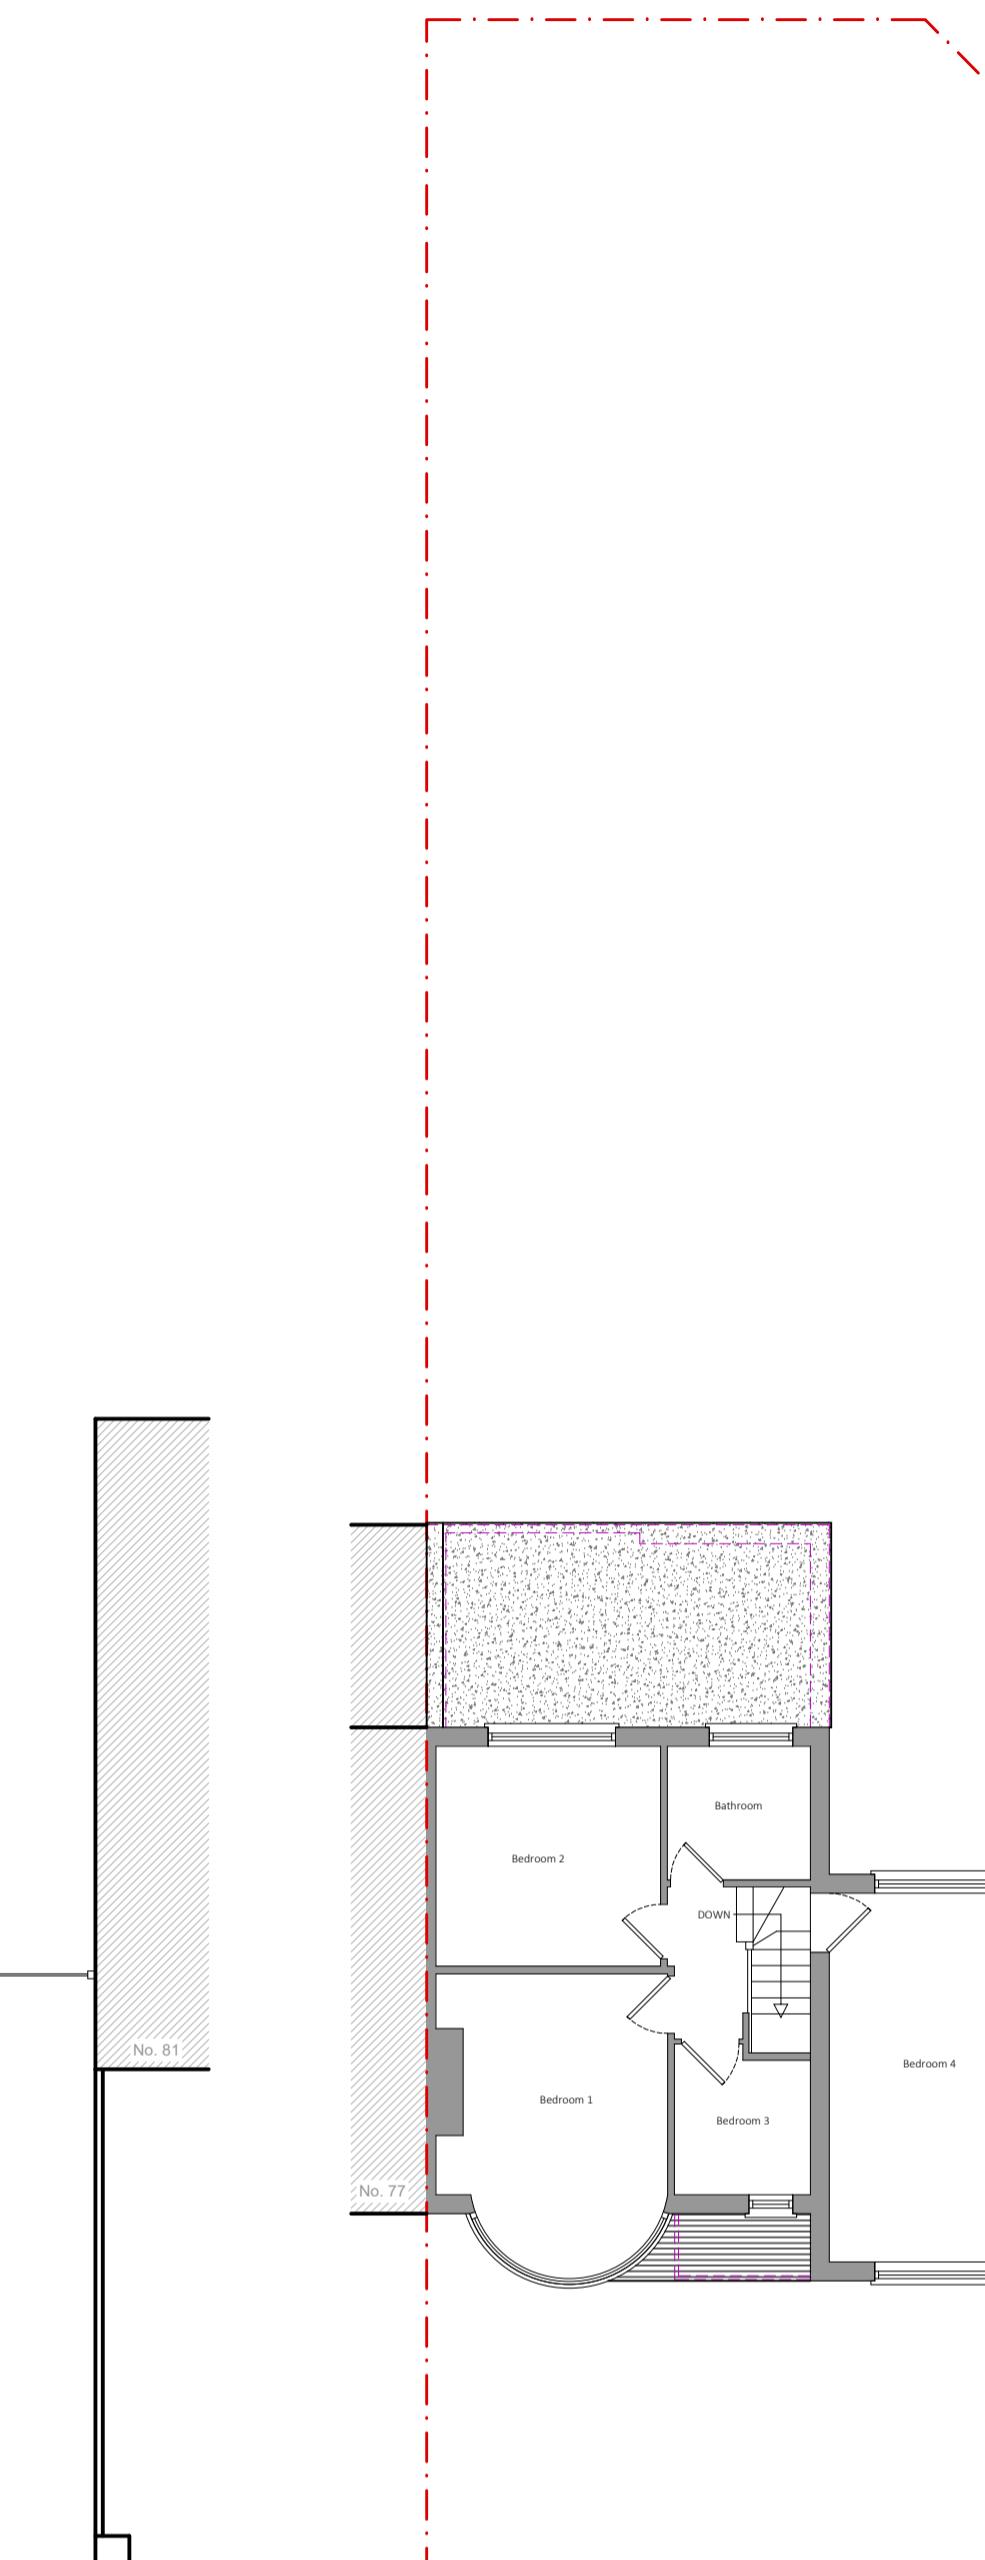

2 Existing First Floor Plan

SCALE 1:100

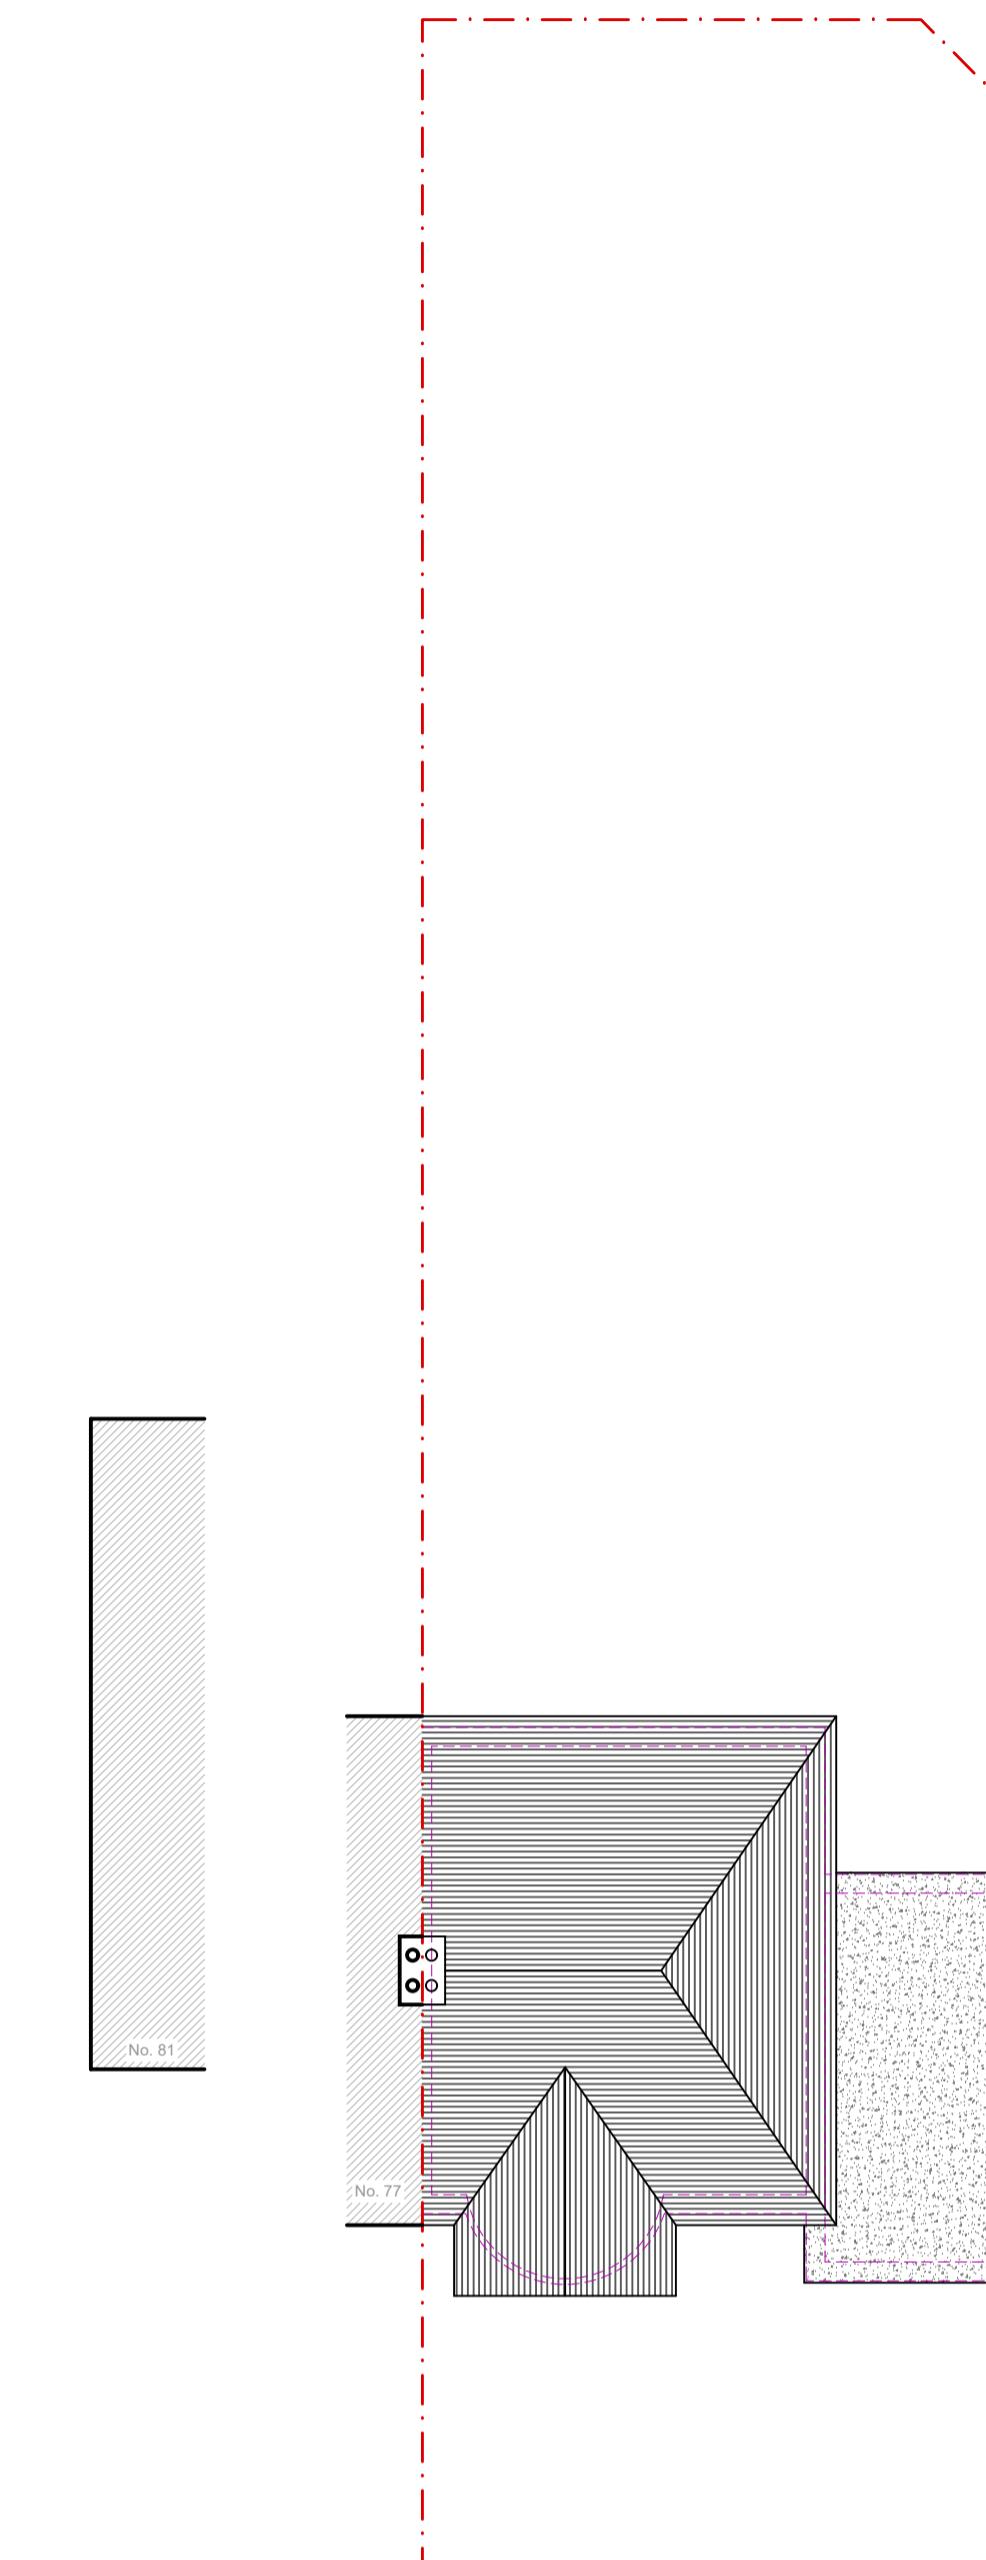

3 Existing Roof Plan

SCALE 1:100




8 Existing Side Section

SCALE 1:100




4 Existing Front Elevation

SCALE 1:100

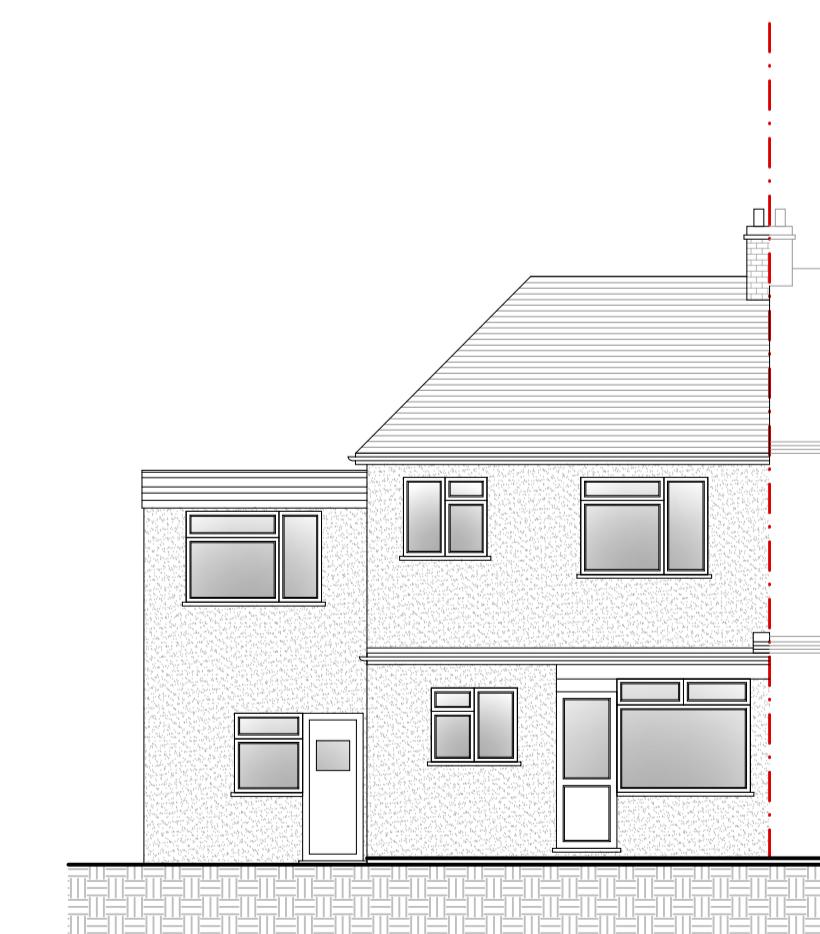


5 Existing Rear Elevation

SCALE 1:100

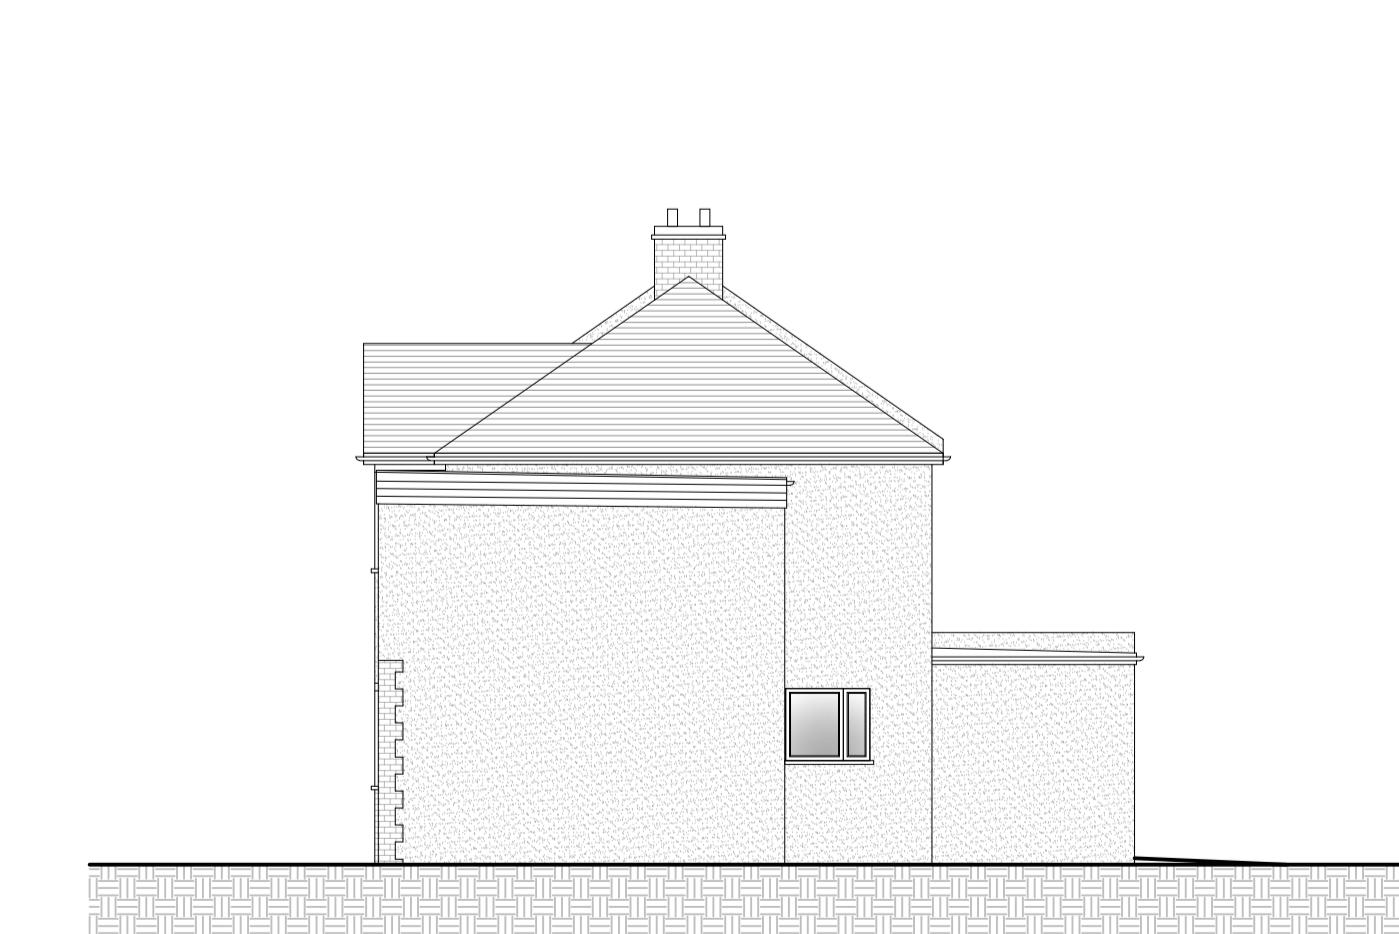

6 Existing Side Elevation

SCALE 1:100

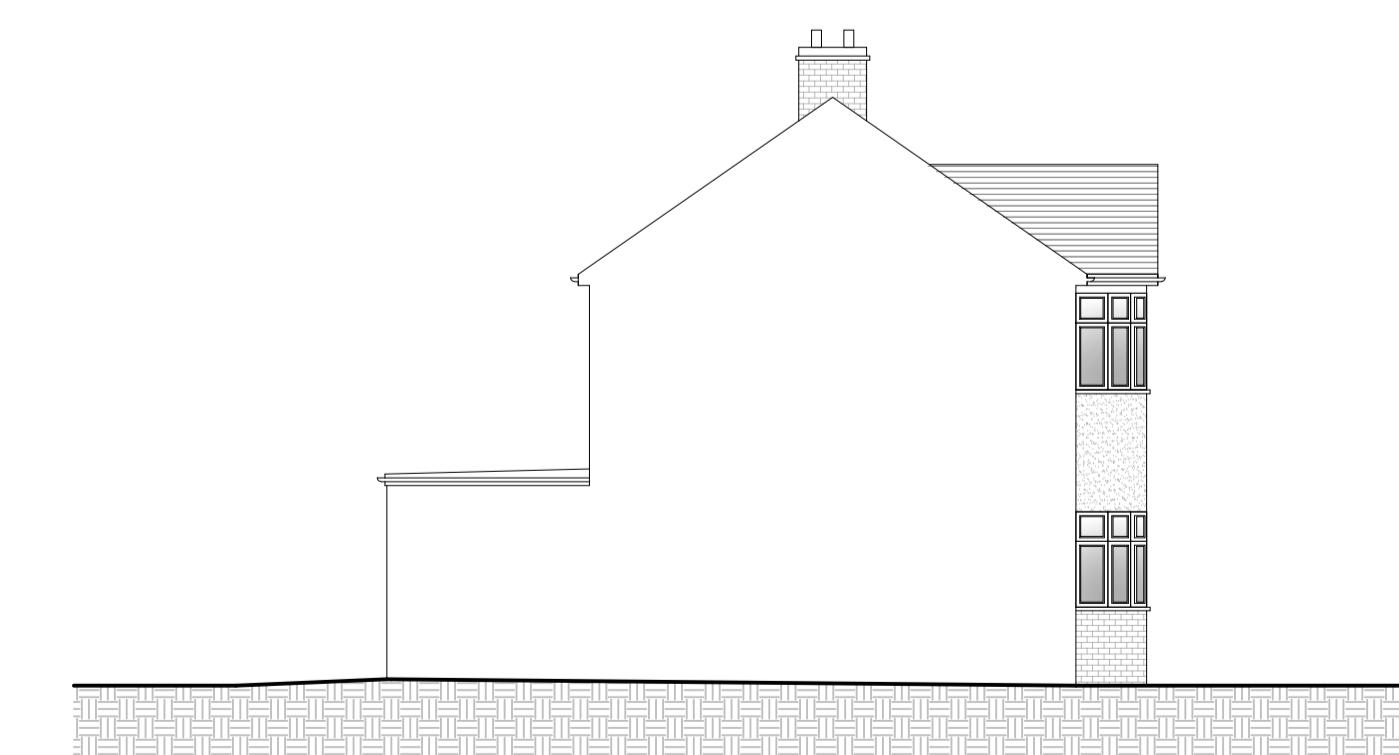

7 Existing Side Elevation


SCALE 1:100

Boundary Wall	New Walls	
Existing Structure	Proposed Extensions	
Existing Walls to be Removed	Fire Doors - 30mins	
IMPORTANT NOTE: This drawing is intended for the Local Authority Planning Building Control Department. All dimensions, areas and locations of proposed works on drawing are to be checked in site prior to the construction of the proposed works by the Contractor. The Contractor must inform the Local Authority Planning Building Control Department of any changes to the proposed works by the Contractor. The Owner must obtain any necessary Party Wall Agreements, prior to engaging in the works on site.		
Revision	Date	Description
1	1st	Aug-23
Drawn By	Checked By	Status
AG	AG	Planning Issue
Site Address: 79 Bridgewater Rd, Ruselip, HA4 0EE		
Email: info@agdesign-build.com Tel: 07474115631		

A1

BR79-02-1001

AG design-build.com

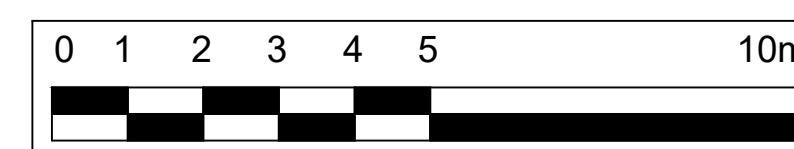

10m