




9 Proposed Ground Floor Plan

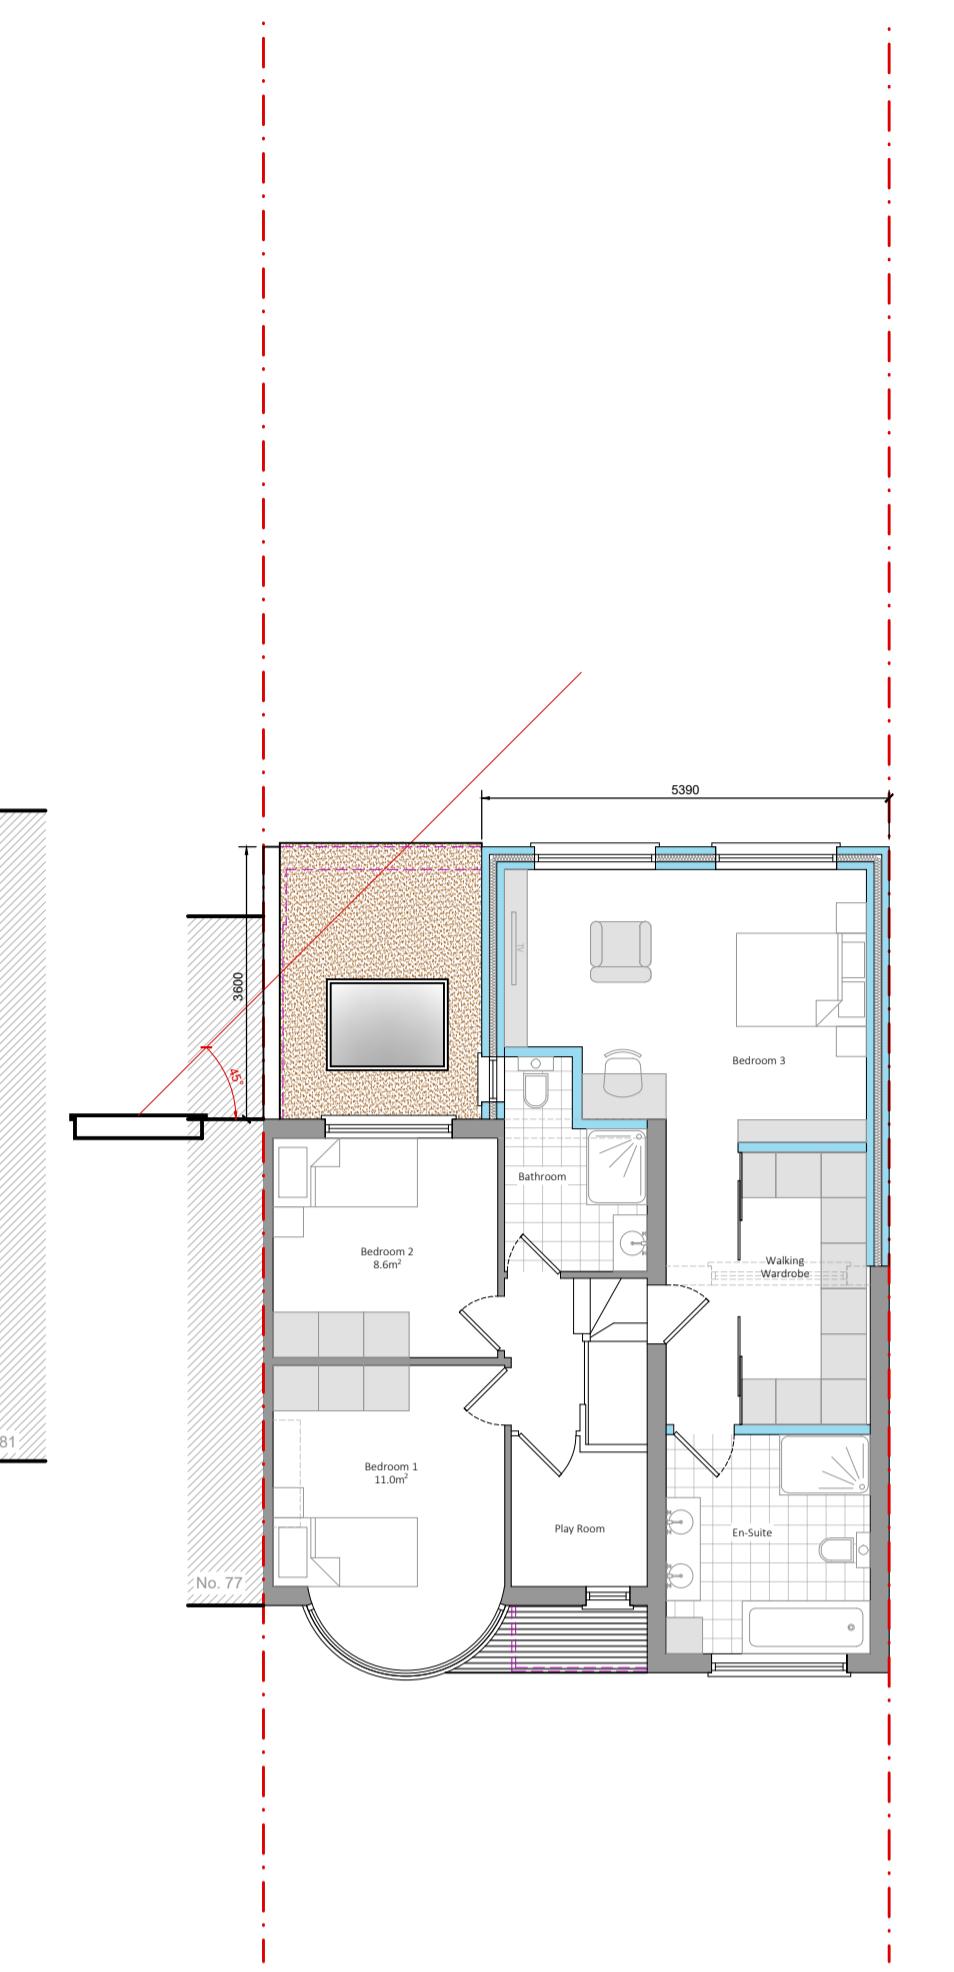

10 Proposed First Floor Plan

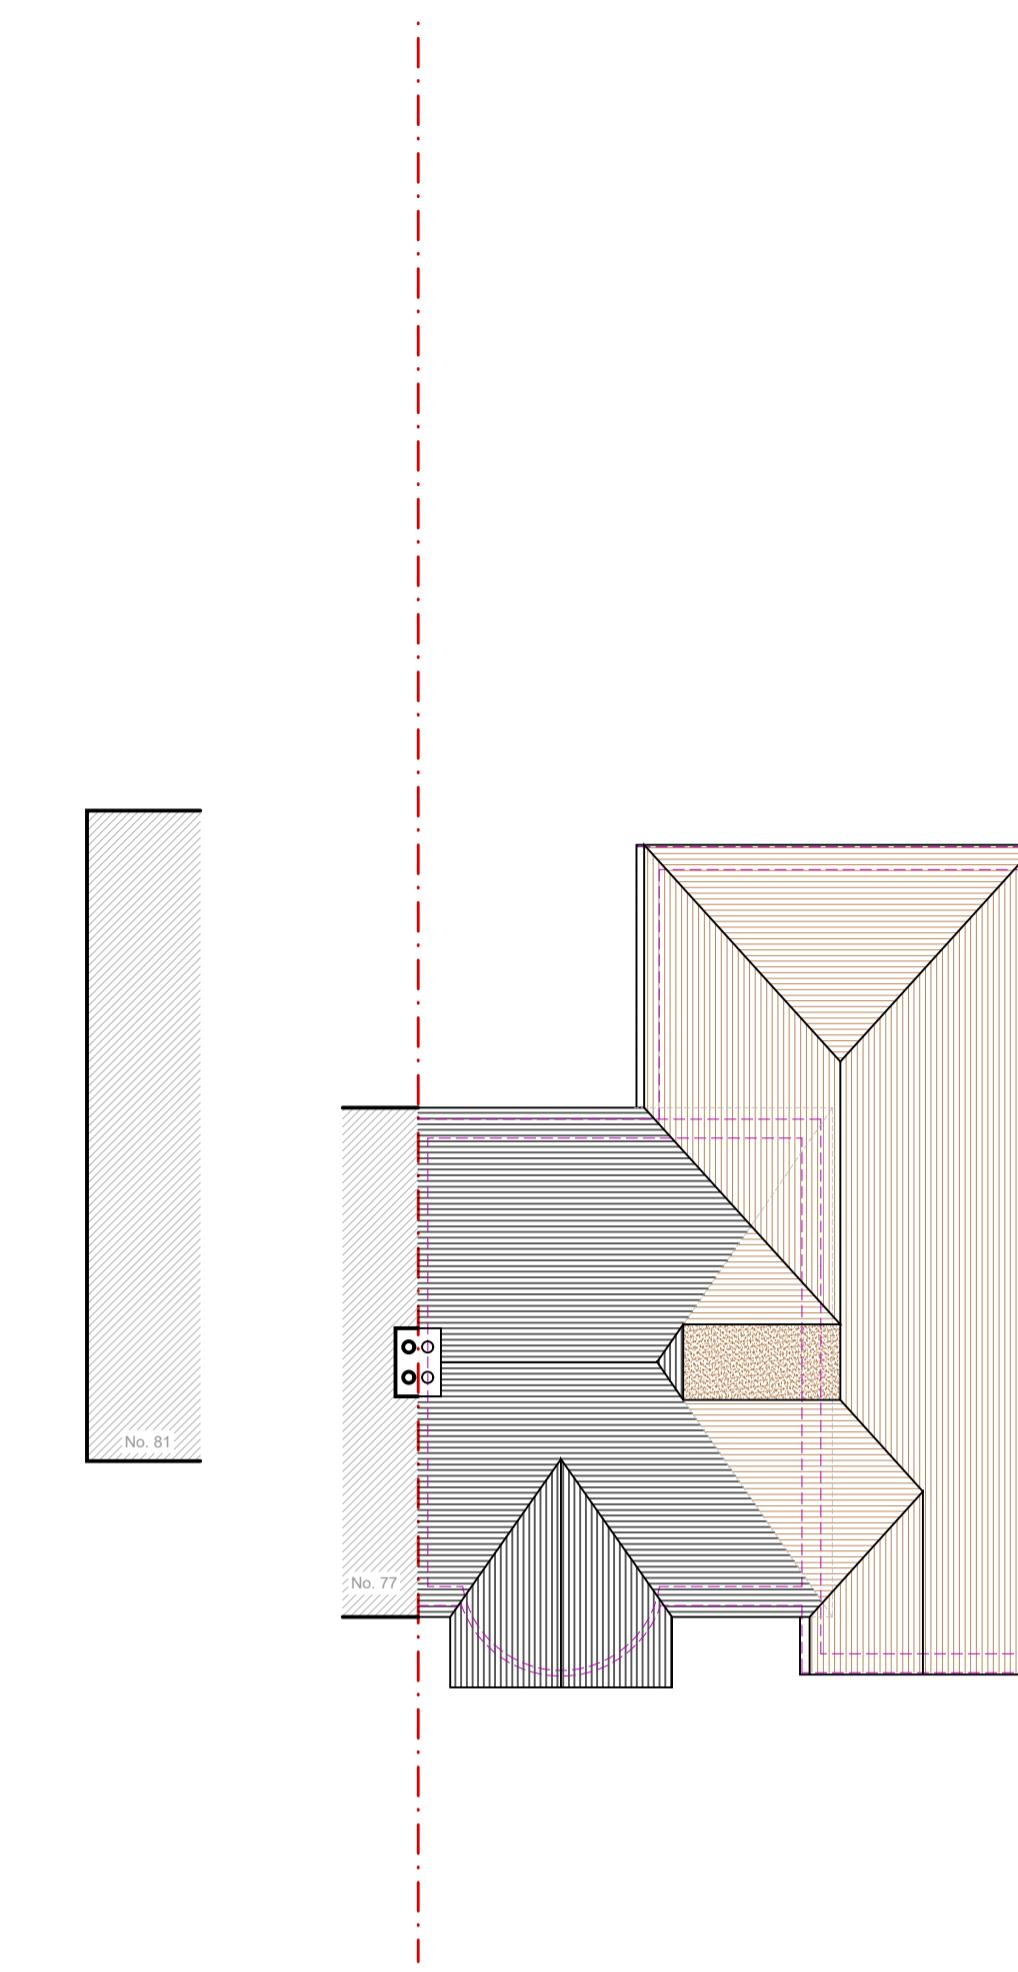


11 Proposed Roof Plan

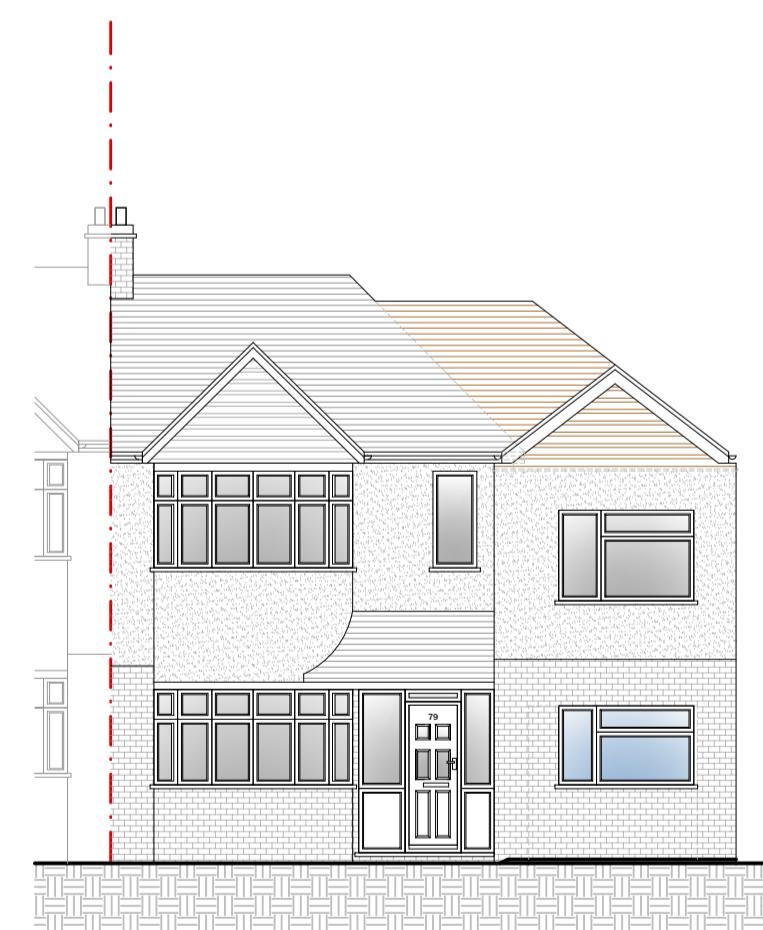


12 Proposed Front Elevation




13 Proposed Rear Elevation

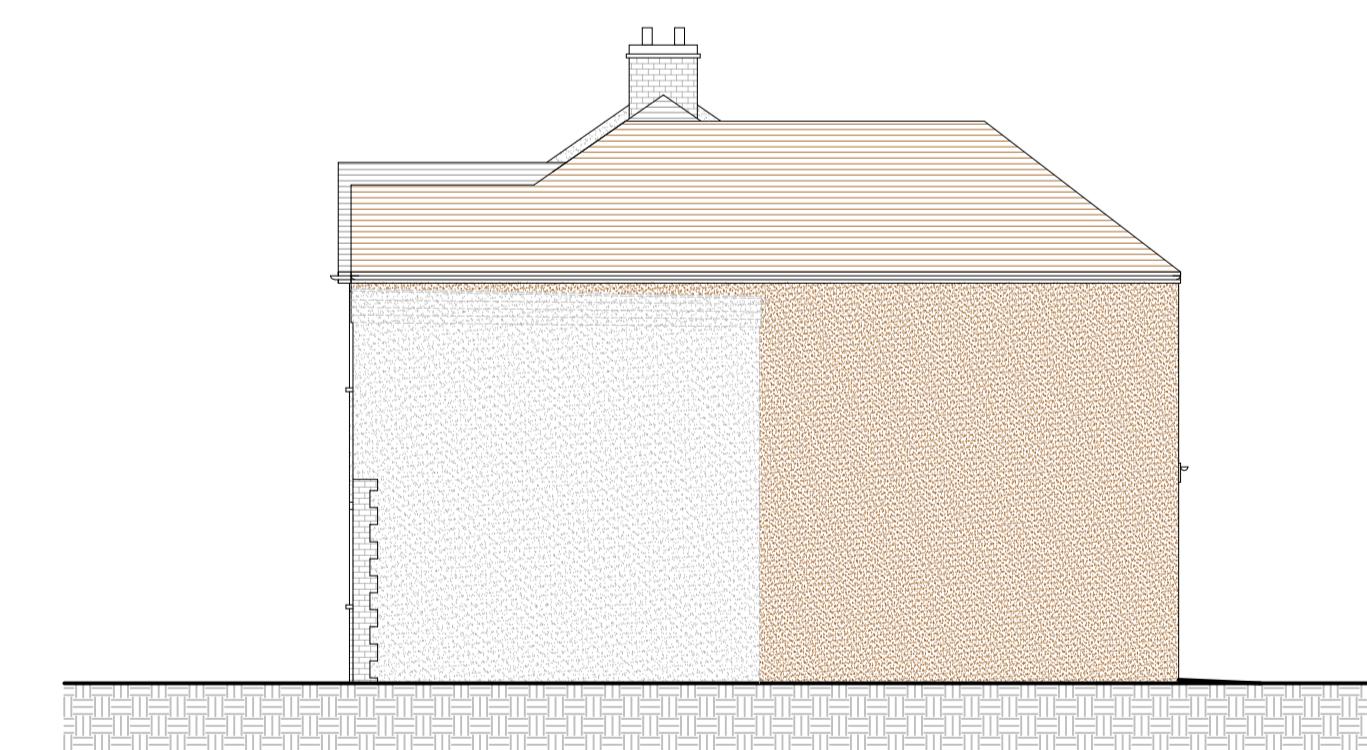

14 Proposed Side Elevation

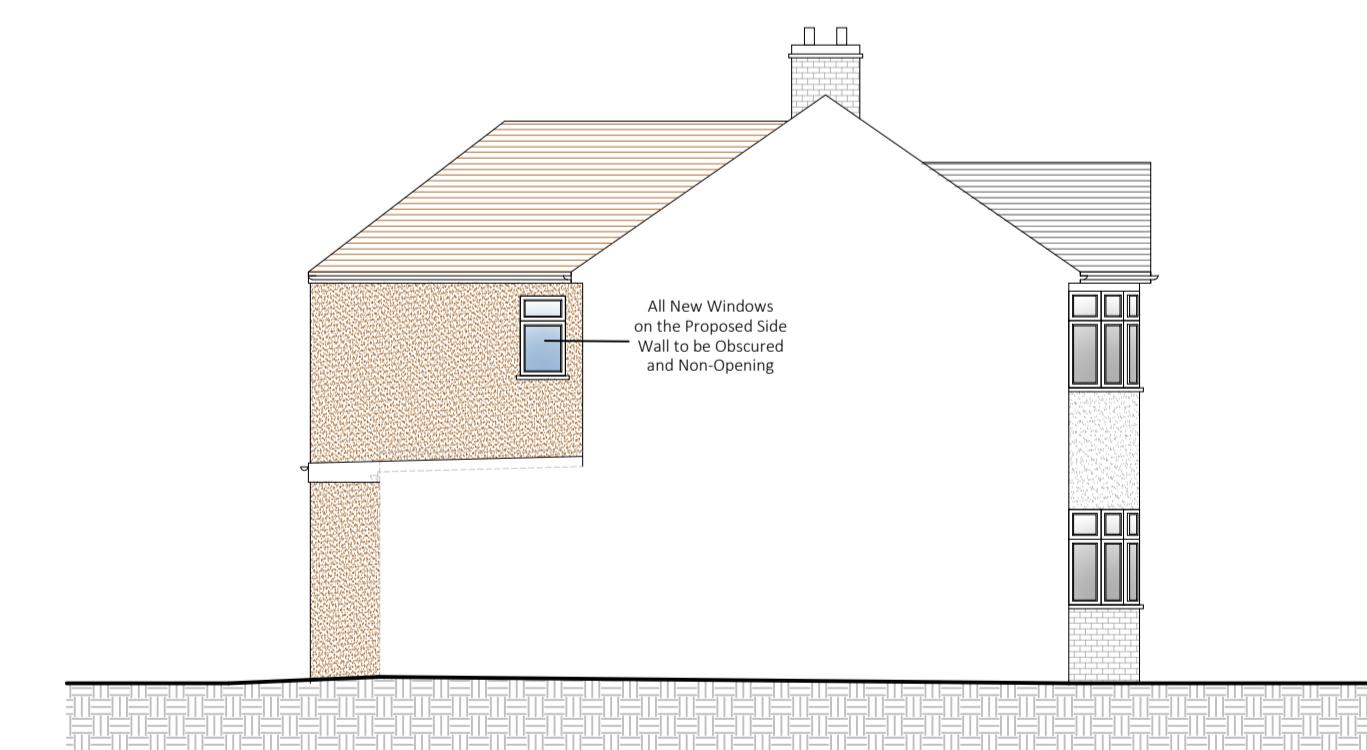

15 Proposed Side Elevation

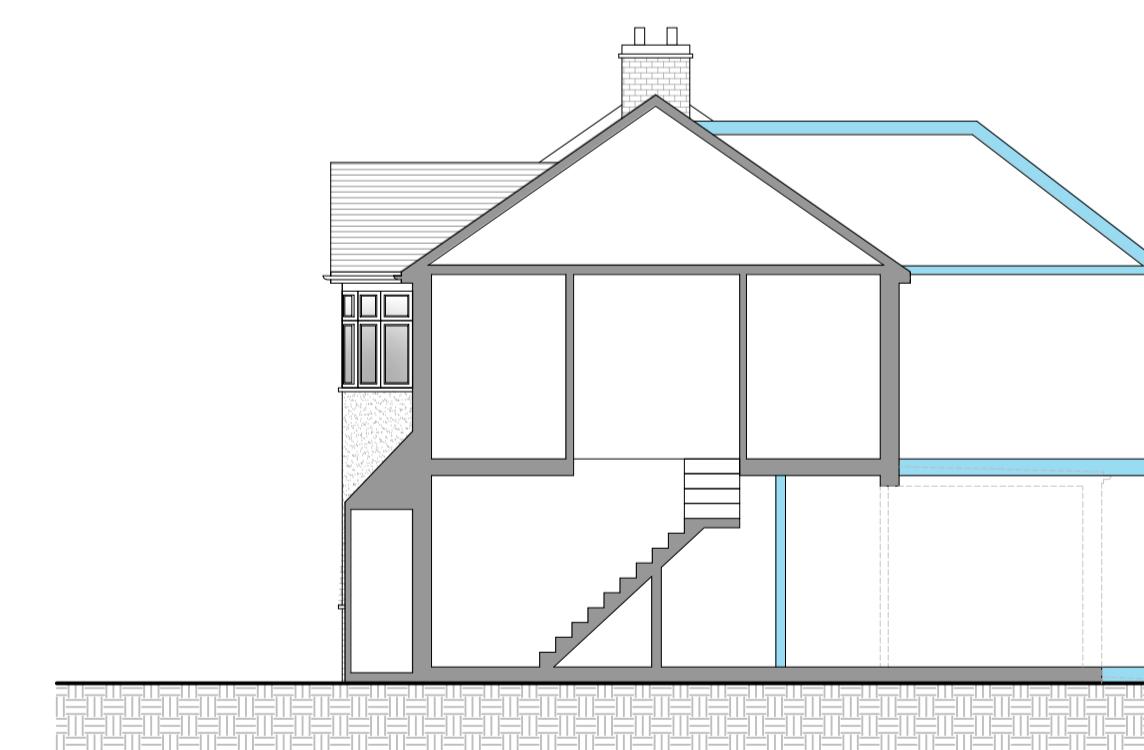

16 Proposed Side Section

Boundary Wall	New Walls	
Existing Structure	Proposed Extensions	
Existing Walls to be Removed		
FD30		
IMPORTANT NOTE: This drawing is intended for the Local Authority Planning Building Control Department. All dimensions, levels and locations of proposed works are to be checked on site to the satisfaction of the proposed works by the Contractor. The Contractor must obtain any necessary Party Wall Agreement, prior to carrying out the works on site.		
Revision	Date	Description
A	06/02/23	Planning Officer Comments
B	14/02/23	Planning Officer Comments
Paper Size	Scale	Proposed Plans & Elevation & Section
A1	1:100	BR79-02-1002B
Drawn By	Checked By	Status
AG	AG	Planning Issue
Site Address: 79 Bridgewater Rd, Rushey, H44 0EE		
Tel: 07474115631		
email: info@agdesign-build.com		

AG design-build.com



10m