



9 Proposed Ground Floor Plan
SCALE: 1:100

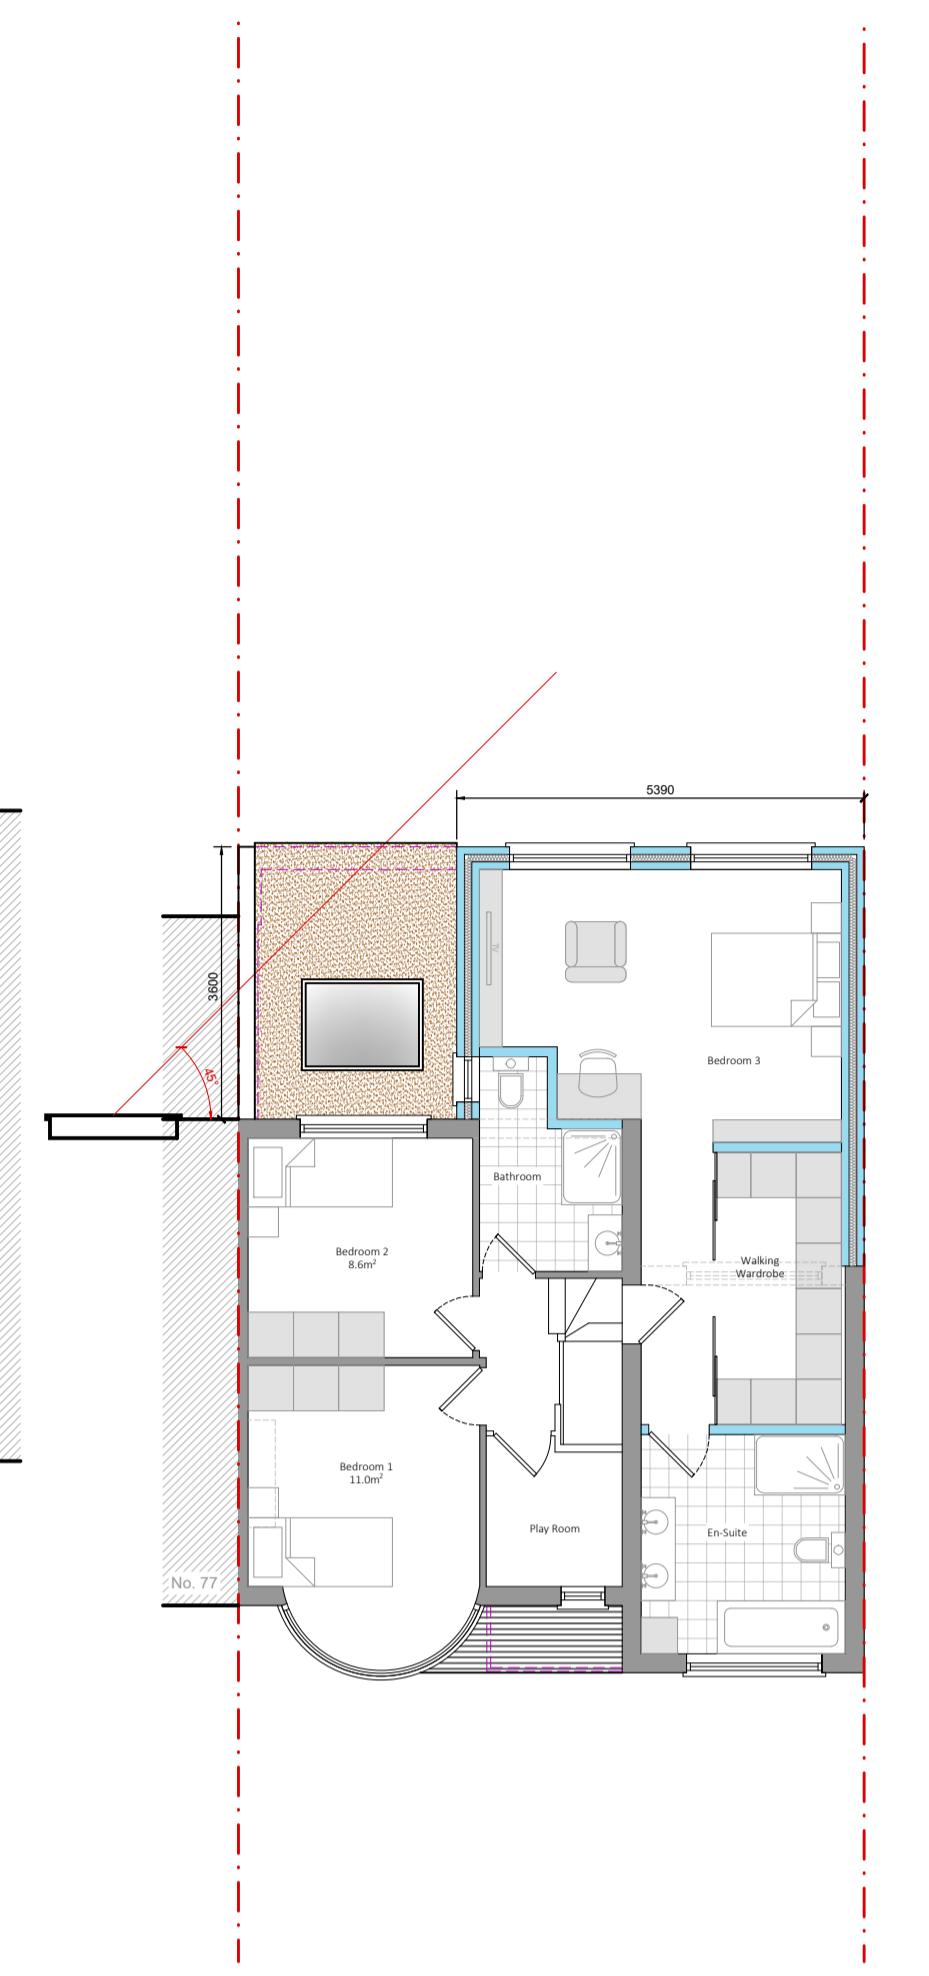

10 Proposed First Floor Plan
SCALE: 1:100

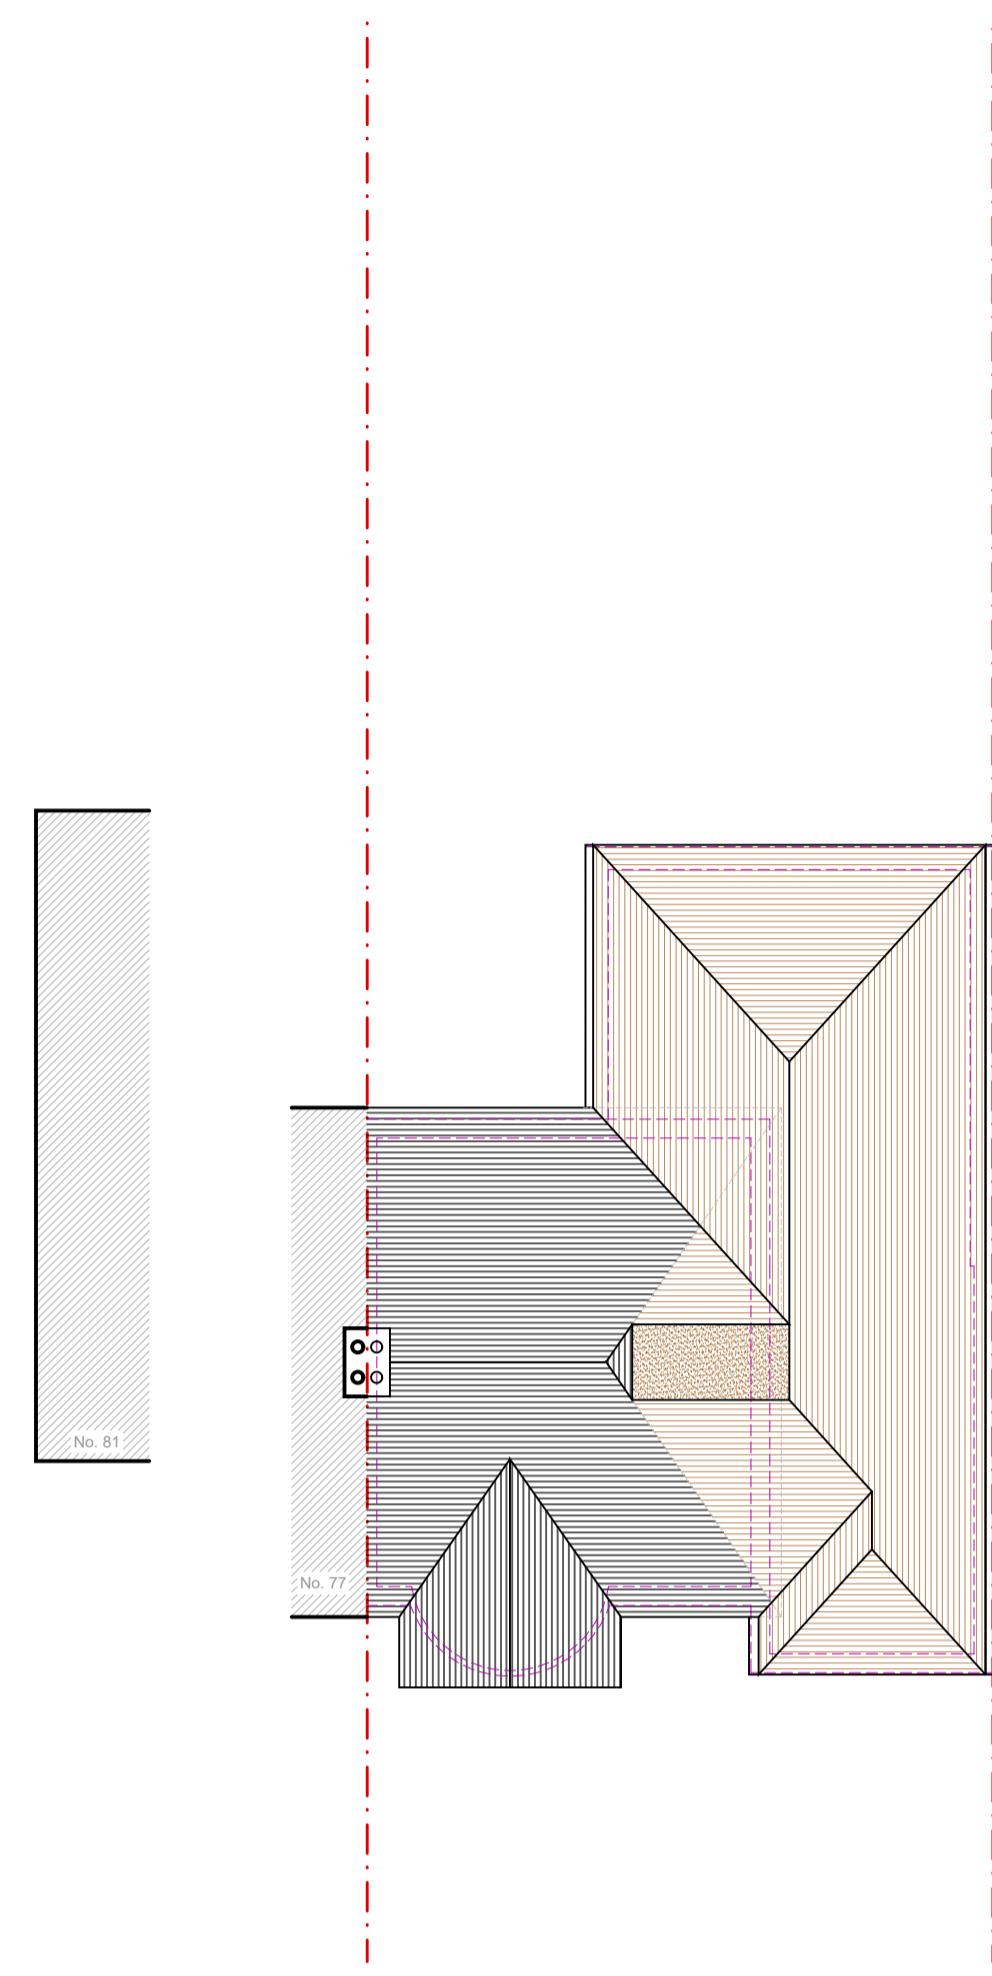


11 Proposed Roof Plan
SCALE: 1:100




12 Proposed Front Elevation
SCALE: 1:100




13 Proposed Rear Elevation
SCALE: 1:100

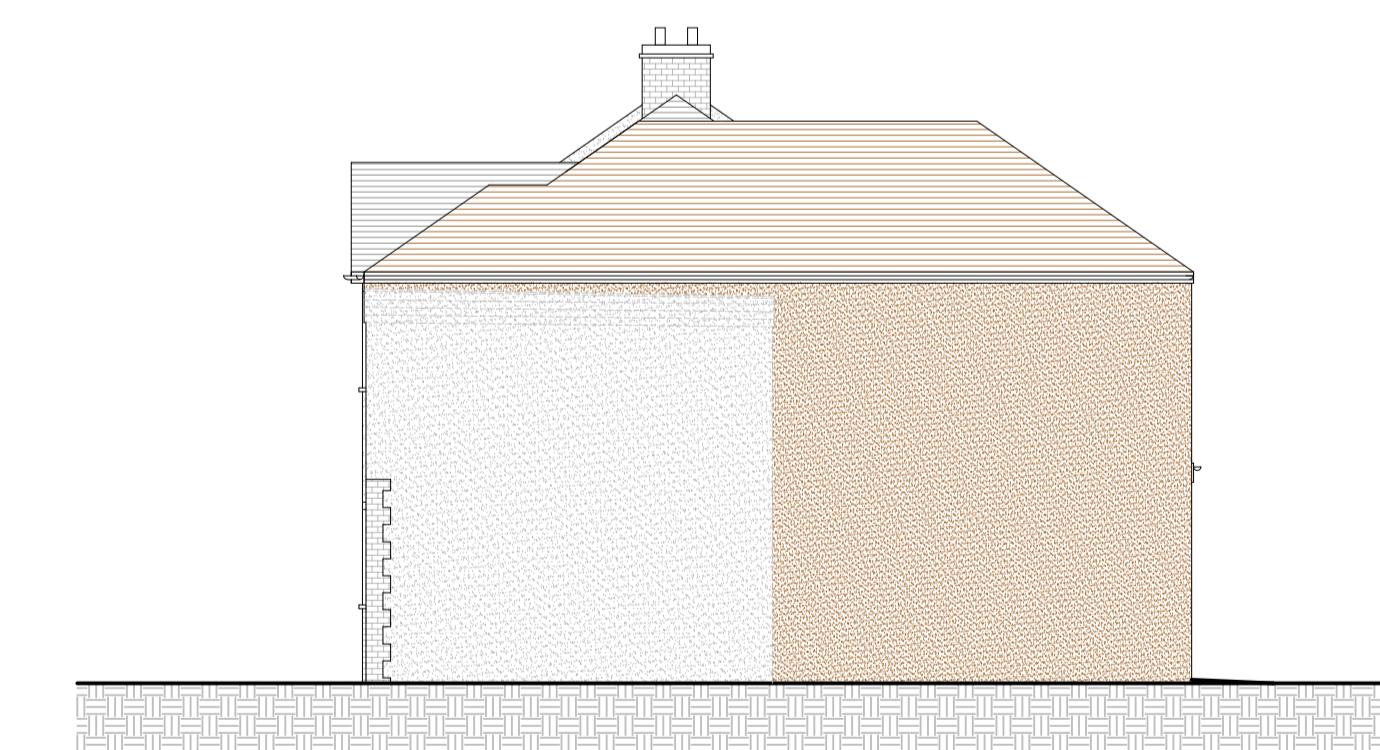

14 Proposed Side Elevation
SCALE: 1:100

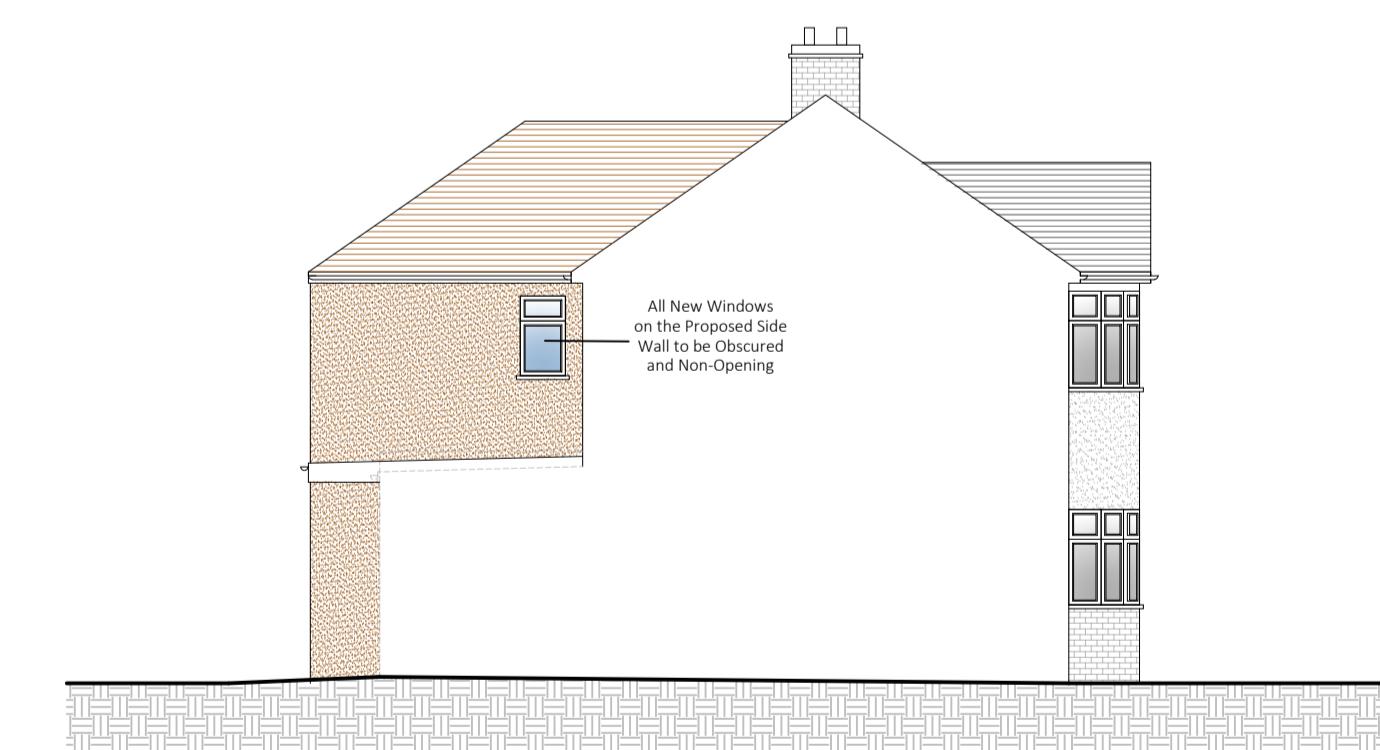

15 Proposed Side Elevation
SCALE: 1:100

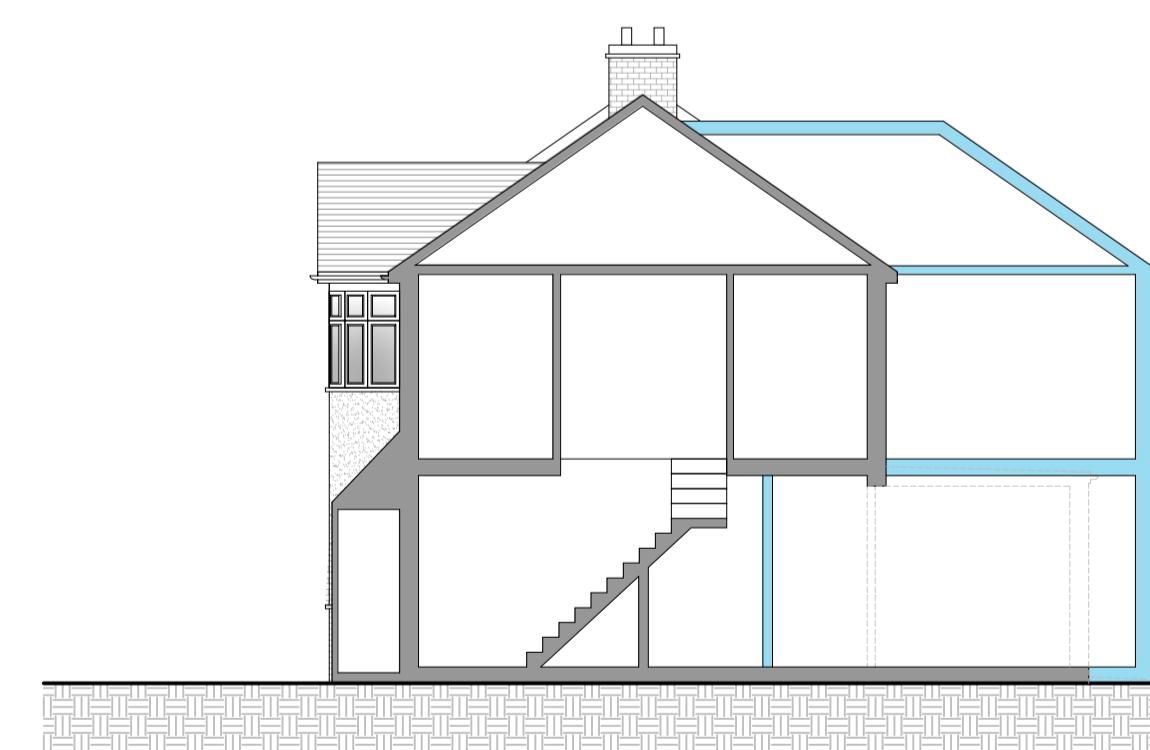

16 Proposed Side Section
SCALE: 1:100



10m