



1 Existing Ground Floor Plan

SCALE 1:100

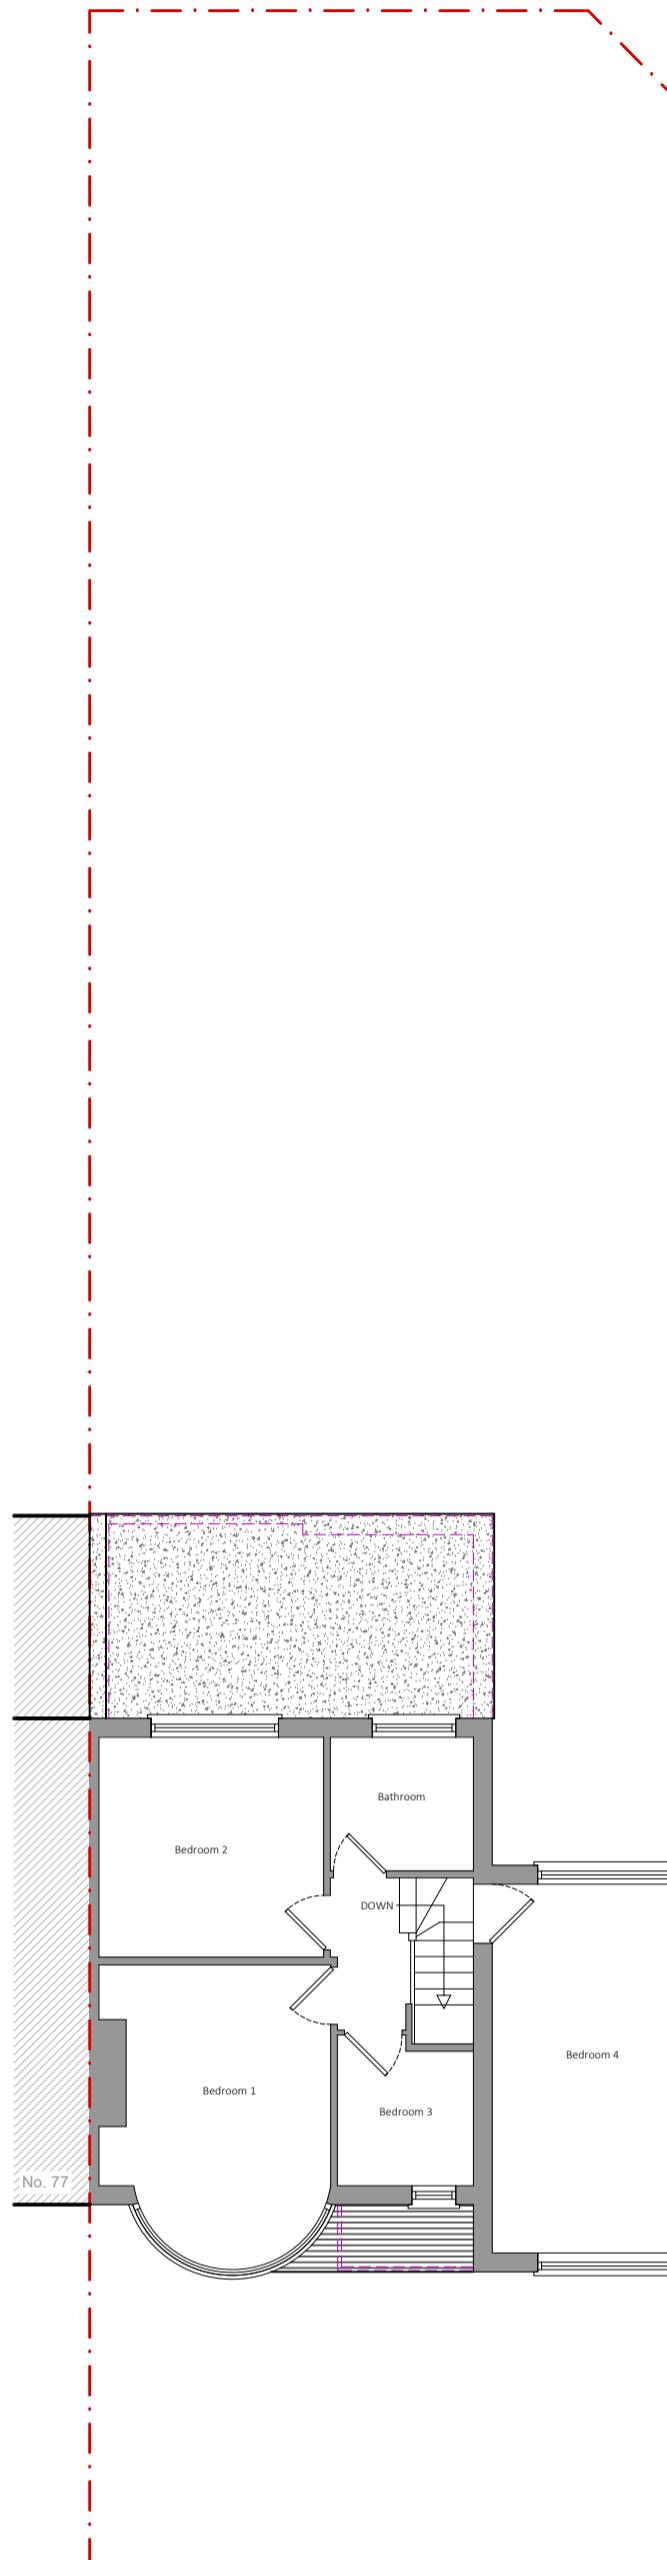

2 Existing First Floor Plan

SCALE 1:100

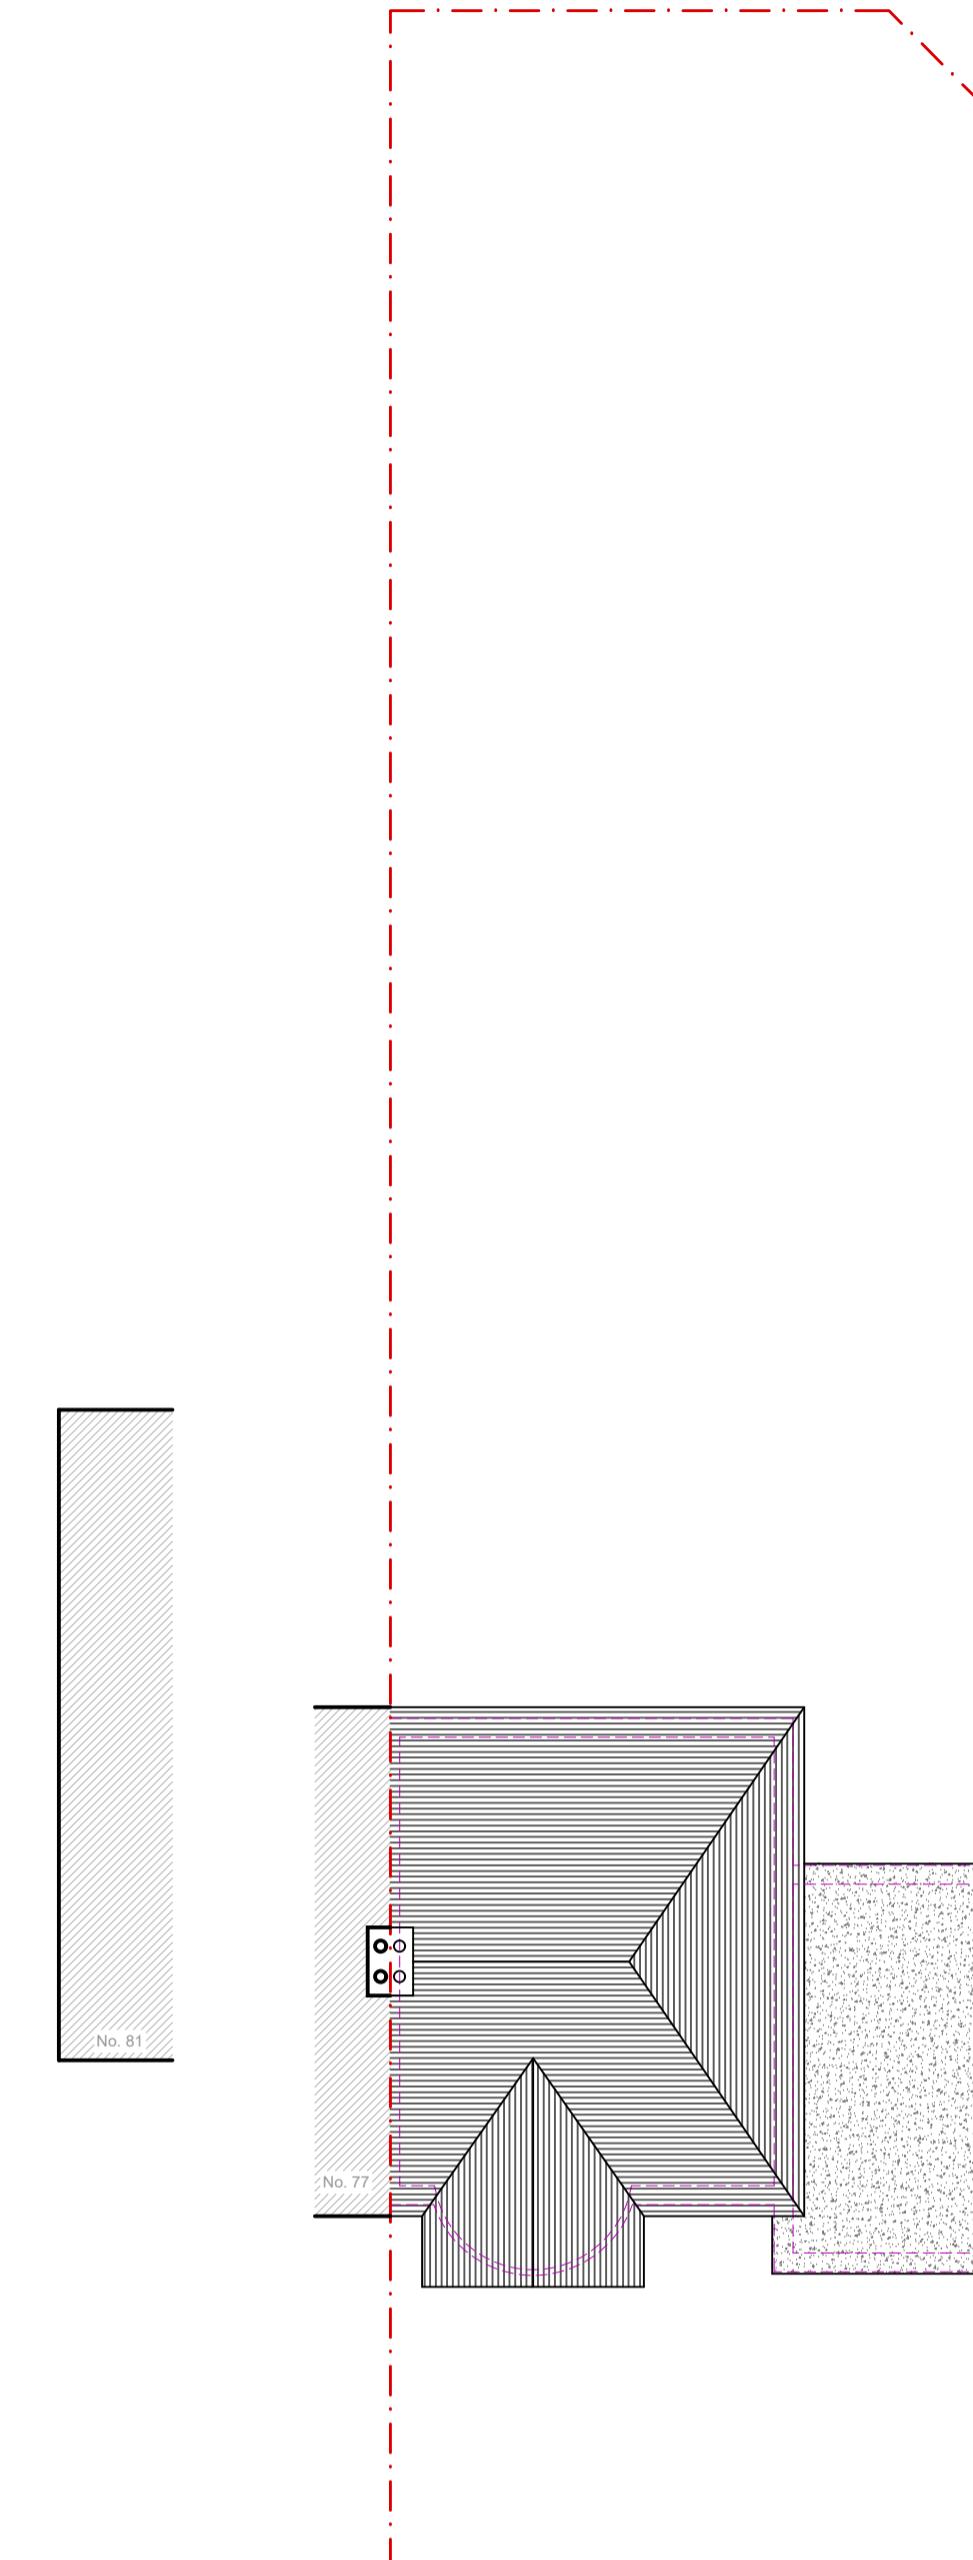

3 Existing Roof Plan

SCALE 1:100




8 Existing Side Section

SCALE 1:100




4 Existing Front Elevation

SCALE 1:100

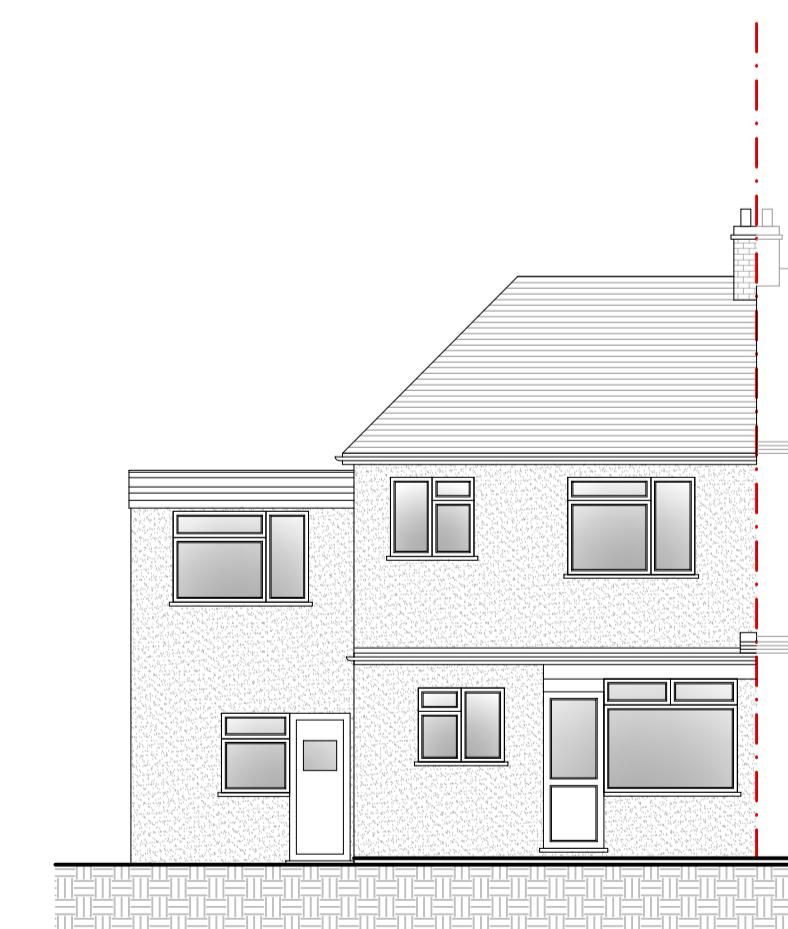


5 Existing Rear Elevation

SCALE 1:100

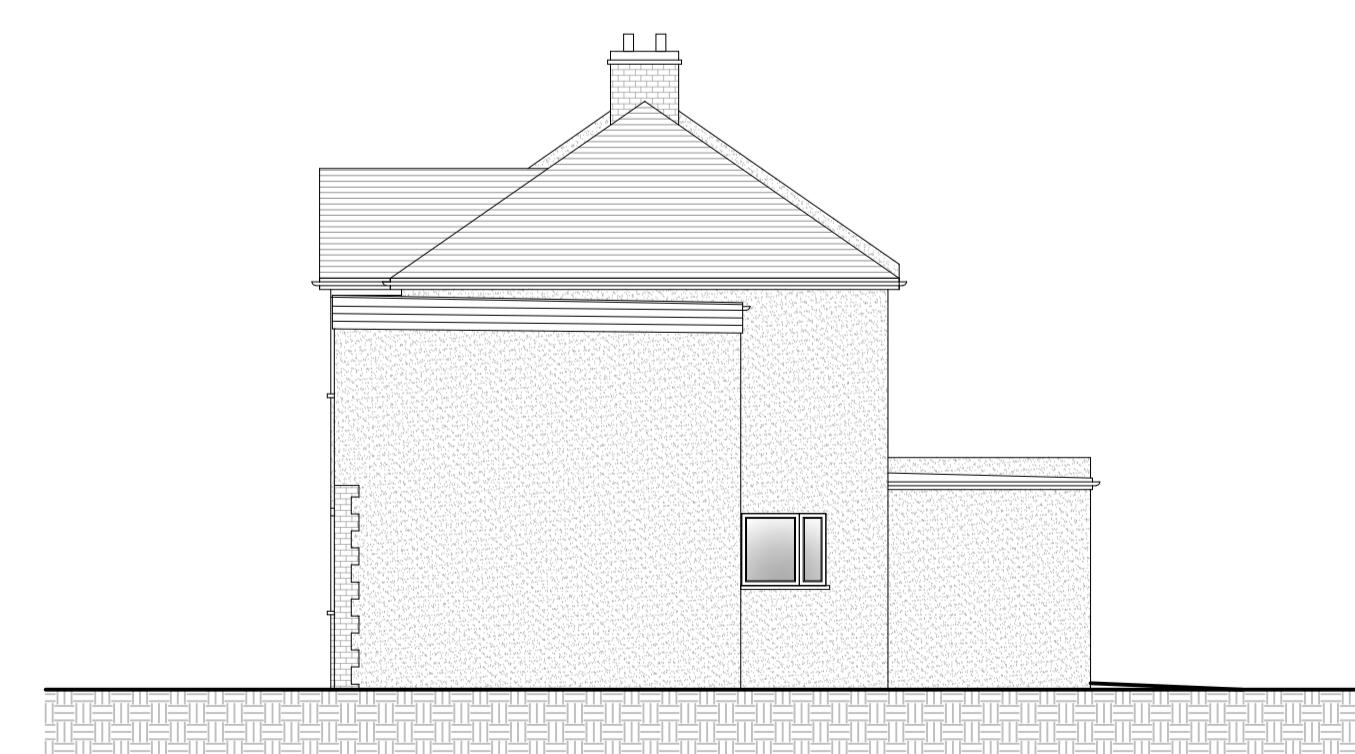

6 Existing Side Elevation

SCALE 1:100

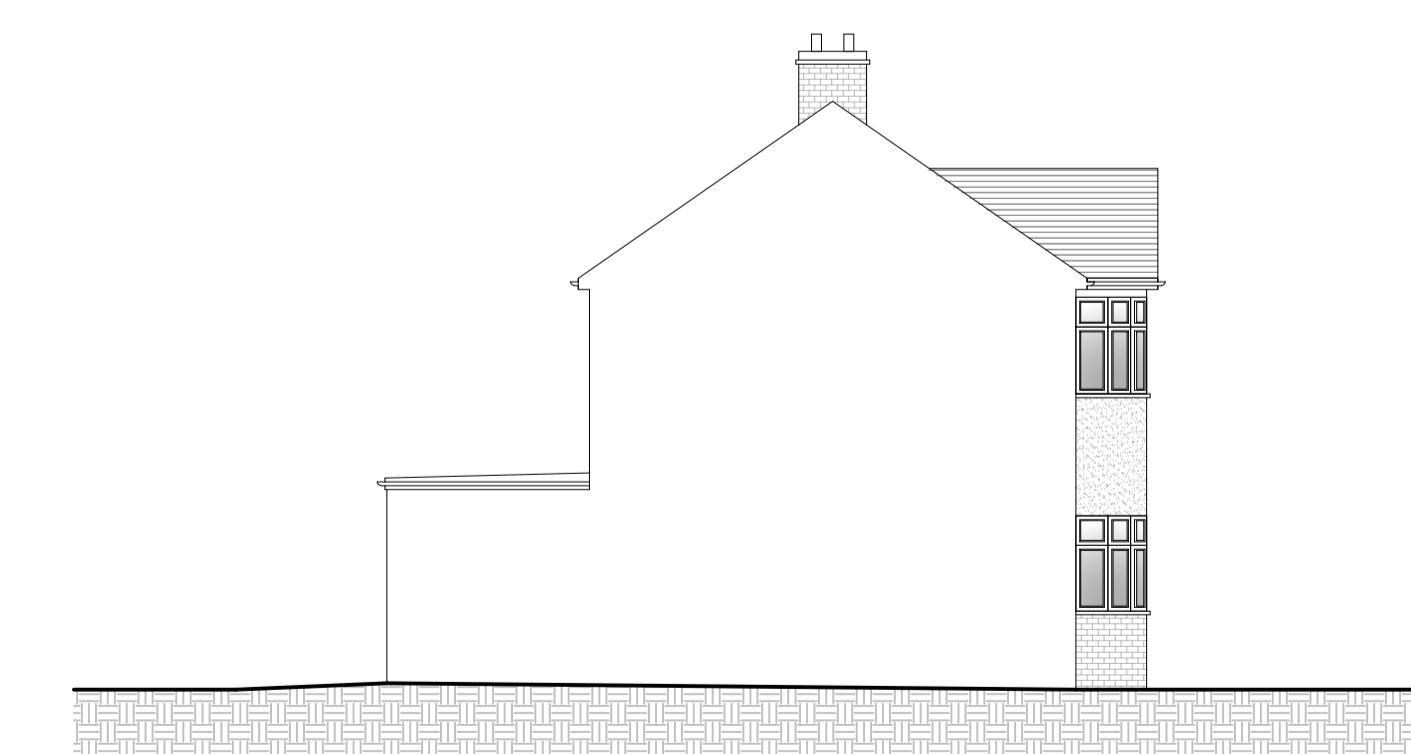

7 Existing Side Elevation

SCALE 1:100

Boundary Wall	New Walls	
Existing Structure	Proposed Extensions	
Existing Walls to be Removed		
FD30 Fire Doors - 30mins		
IMPORTANT NOTE: This drawing is intended for the Local Authority Planning Building Control Department. All dimensions, areas and locations of proposed works on drawing are to be checked on site prior to the commencement of the proposed works by the Contractor. The Contractor must inform the Local Authority Building Control Department of any necessary Party Wall Agreements, prior to engaging in the works on site.		
Revision	Date	Description
1	1:100	
1st	Dec-23	
Drawn By: AG	Checked By:	Status: Pending
Drawing Number: BR79-03-1001		Design Stage: Site Address: 79 Bridgewater Rd, Ruselip, HA4 0EE
Site Address: 79 Bridgewater Rd, Ruselip, HA4 0EE		
email: info@agdesign-build.com Tel: 07474115631		

A1

AG design-build.com



10m