




9 Proposed Ground Floor Plan

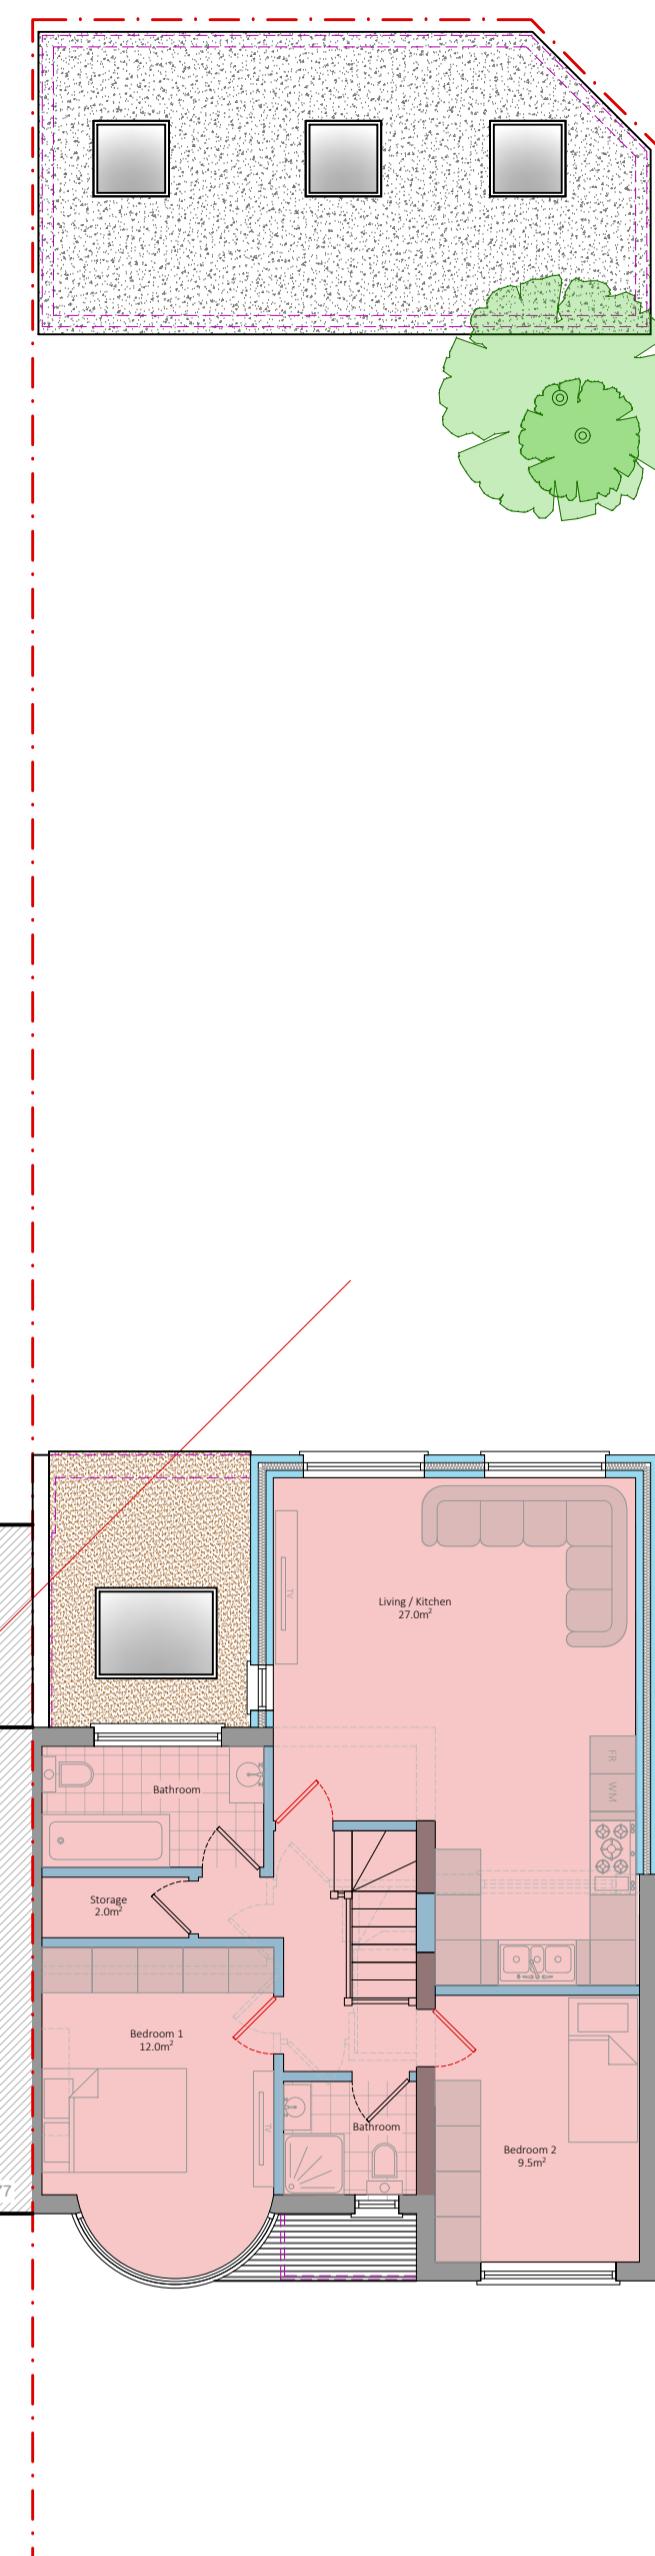

10 Proposed First Floor Plan

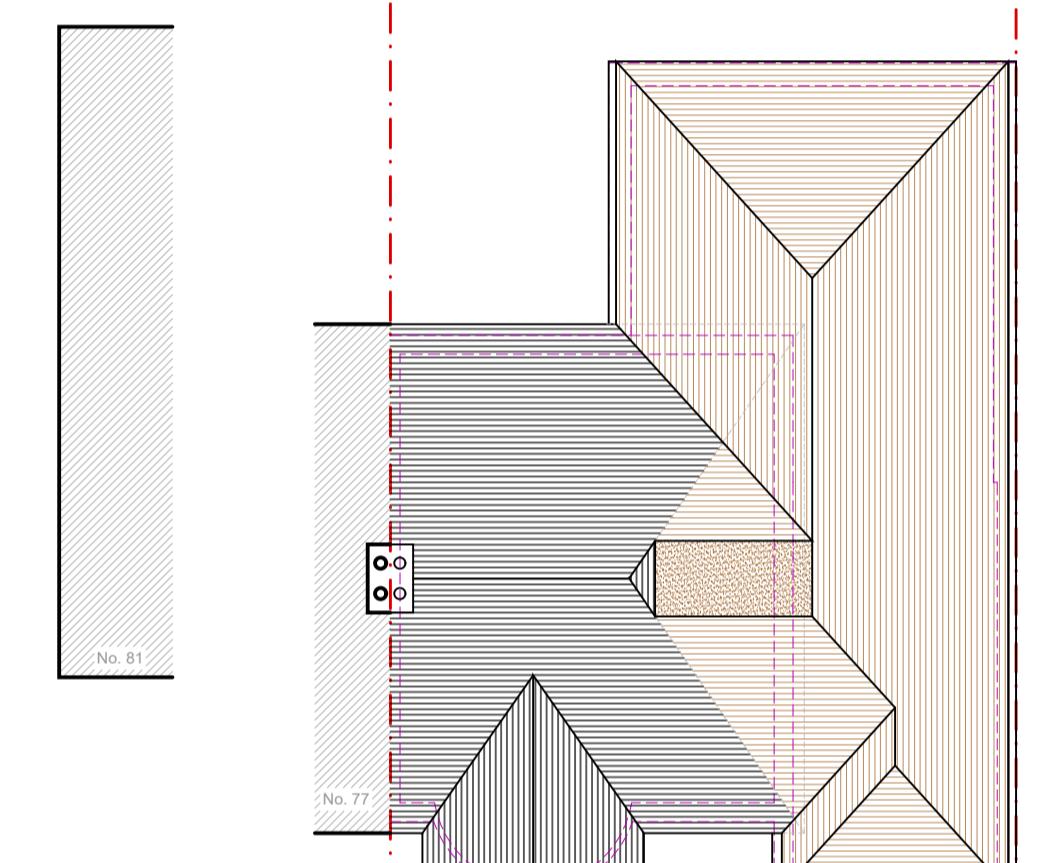


11 Proposed Roof Plan

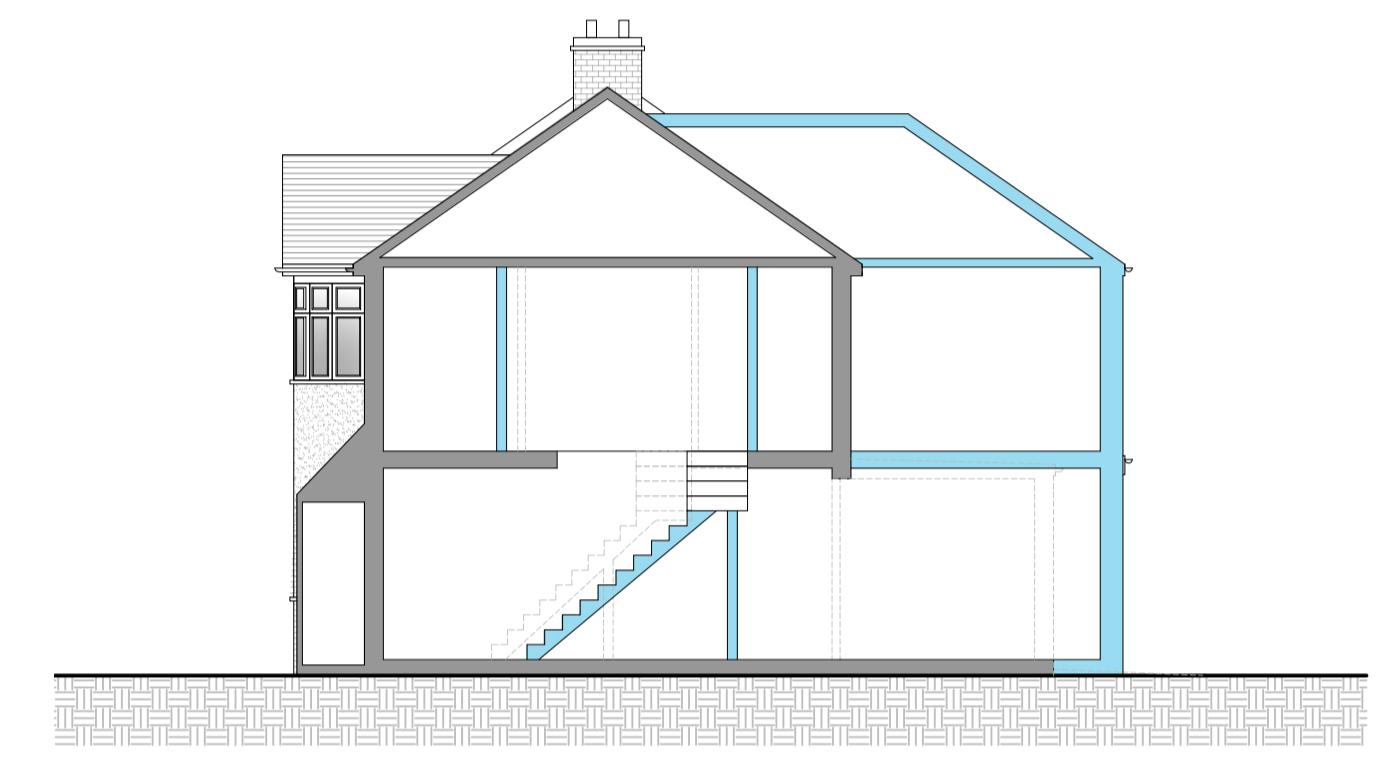


16 Proposed Side Section



12 Proposed Front Elevation

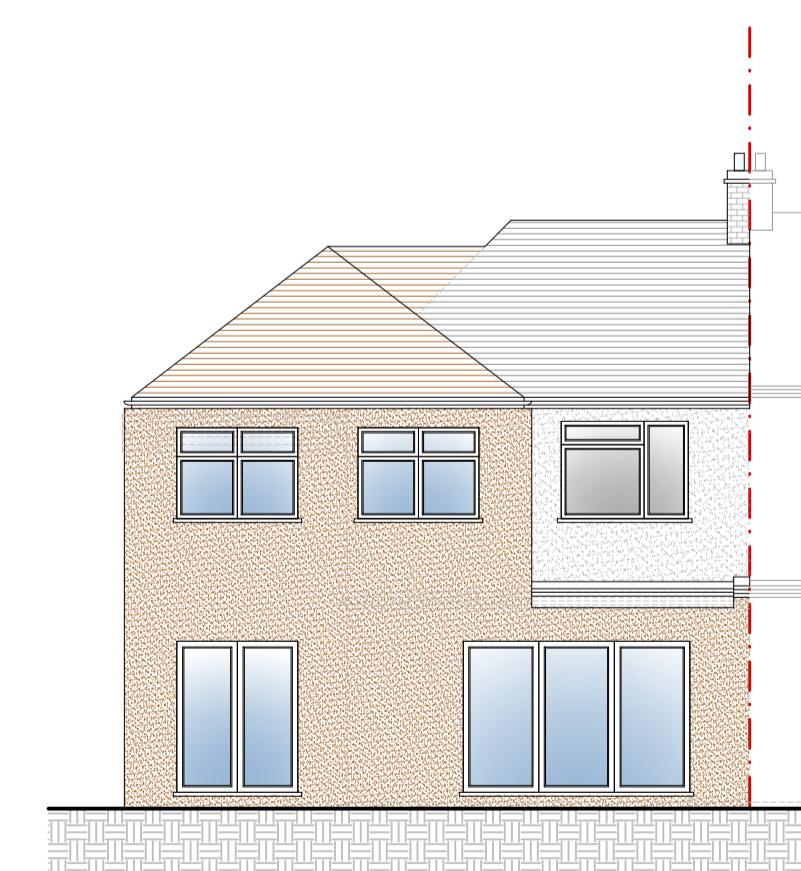

13 Proposed Rear Elevation

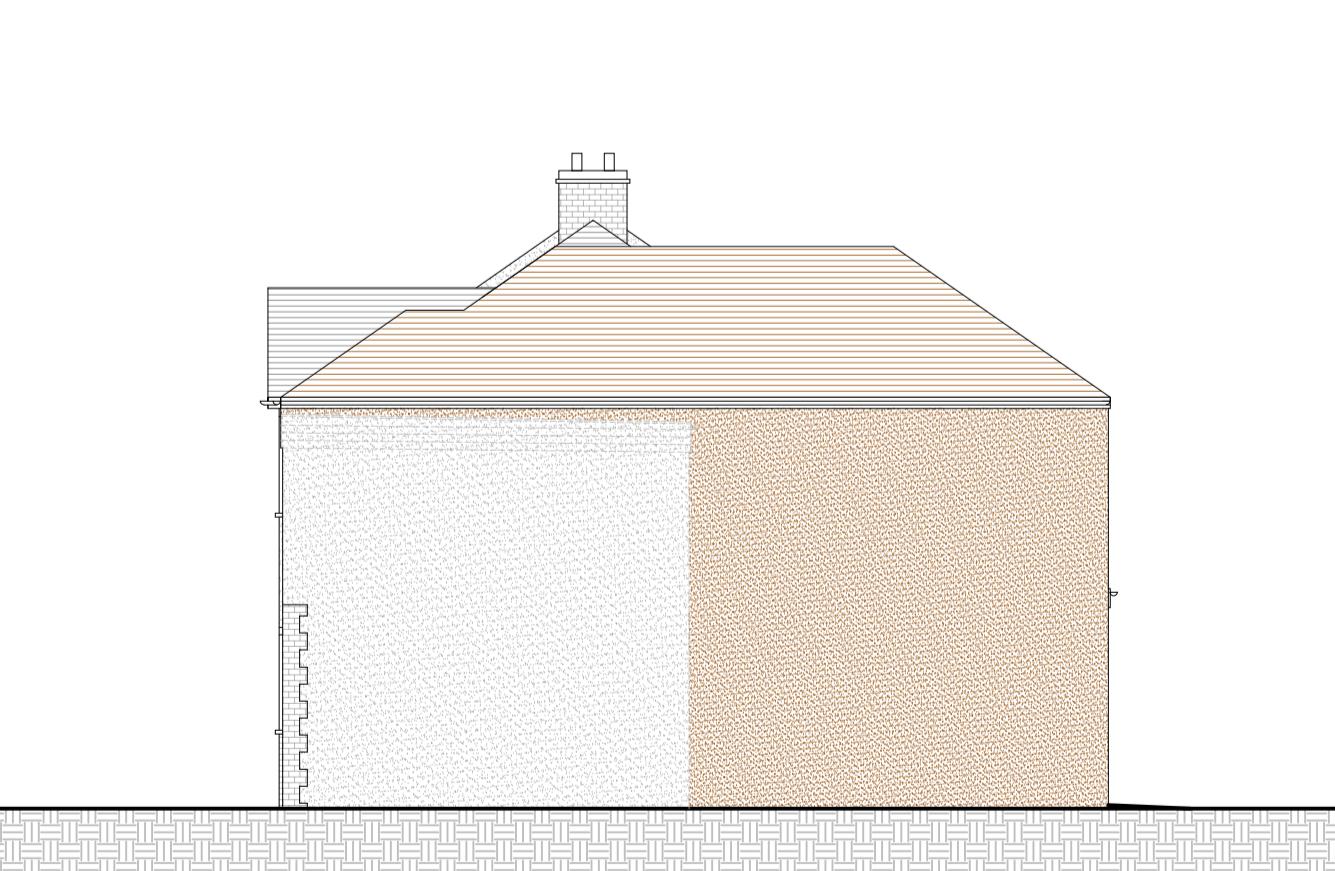


14 Proposed Side Elevation



15 Proposed Side Elevation

Please Note
Extensions already approved under:
Application Ref: 2708/APP/2023/2540 (Extensions)
Application Ref: 2708/APP/2023/1832 (Outbuilding)

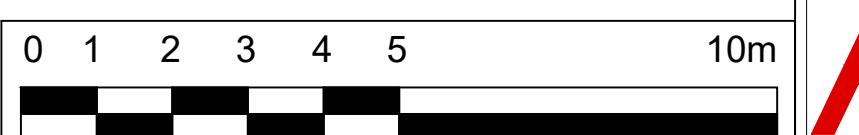

| | | |
|--|-------------|--------------------------------------|
| Boundary Wall | | New Walls |
| Existing Structure | | Proposed Extensions |
| Existing Walls to be Removed | | Fire Doors - 30mins |
| IMPORTANT NOTE | | |
| This drawing is intended for the Local Authority Planning Building Control Department. All dimensions, levels and positions and locations of proposed works on or adjacent to the drawing are to be checked prior to the construction of the proposed works by the Contractor. The Contractor must inform the Local Authority Building Control Department of any changes to the proposed works or the drawings. The Owner must obtain any necessary Party Wall Agreements, prior to engaging in the works on site. | | |
| Revision | Date | Description |
| 1 | 1/100 | Proposed Plans & Elevation & Section |
| Dec-23 | | Drawing Number |
| Drawn By: AG | Checked By: | Status |
| Design Stage | | Site Address |
| A1 | | |
| BR79-03-1002 | | |
| 79 Bridgewater Rd Ruislip HA4 0EE | | |
| Tel: 07474115631 | | |
| email: info@agdesign-build.com | | |