


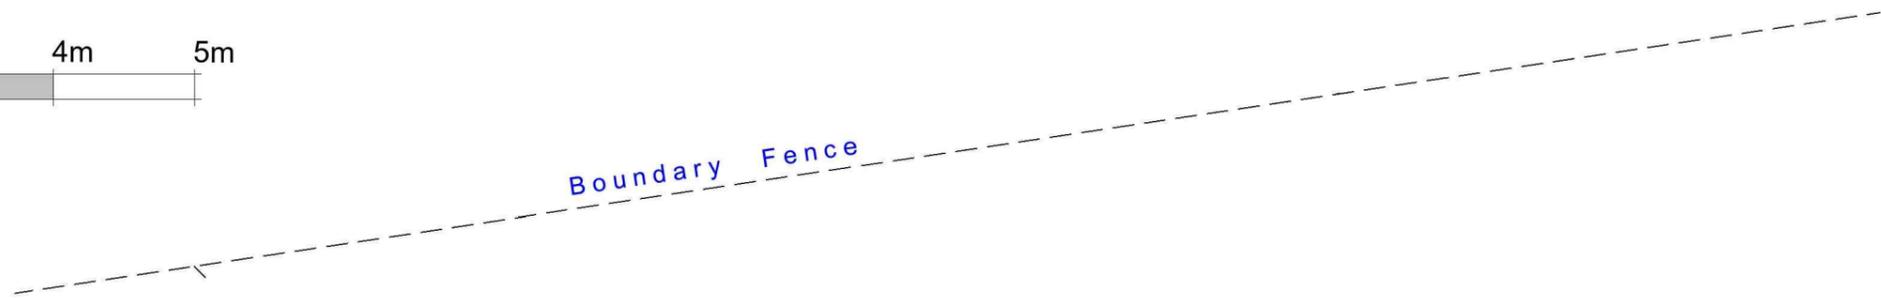


VISUAL SCALE 1:50 @ A3



1 Existing Ground Floor
1 : 50

SIDE ALLEY WAY

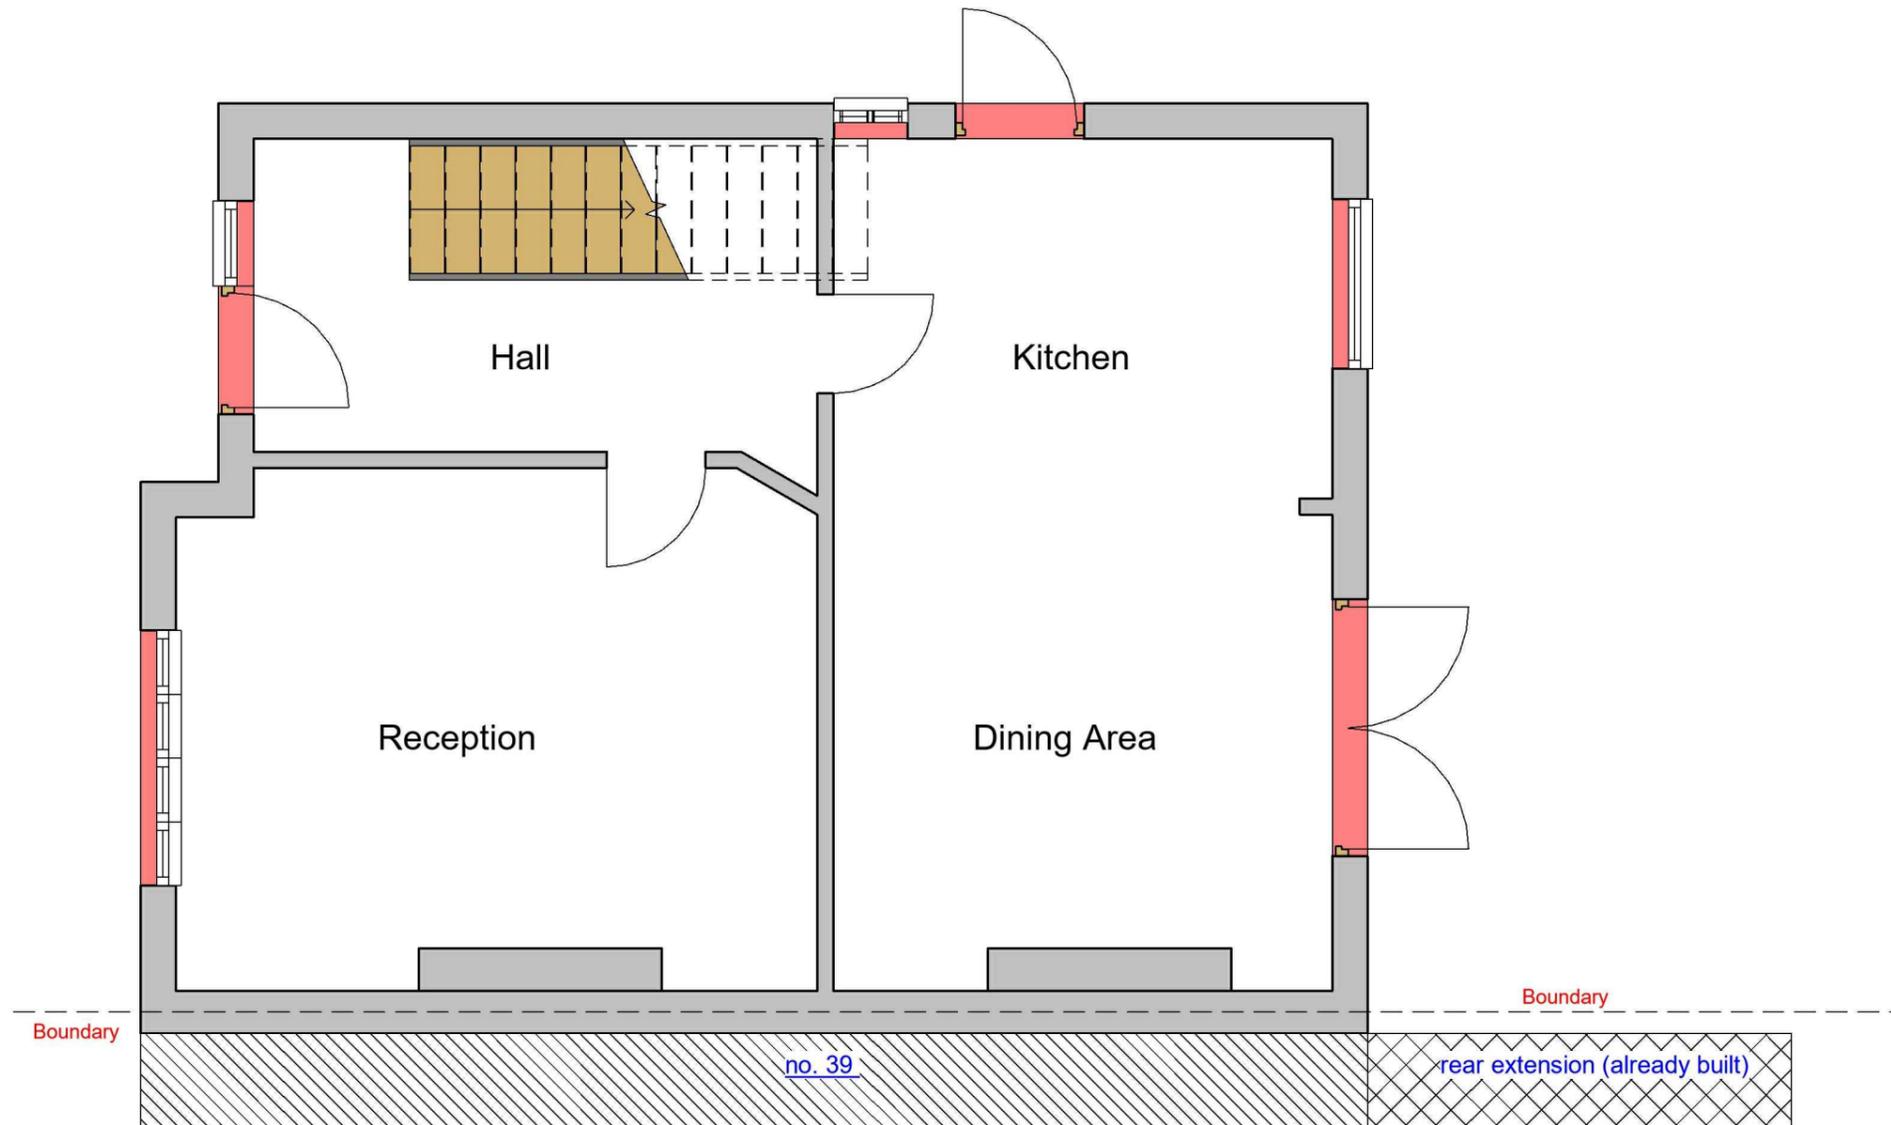

GENERAL NOTES:

1. DO NOT SCALE FROM THE DRAWINGS
2. ALL DIMENSIONS ARE IN MILLIMETER.
3. VERIFY ALL DIMENSIONS AND CONDITIONS BEFORE BUILDING OR STARTING CONSTRUCTION.
4. NOTIFY THE DESIGNER IMMEDIATELY OF ANY DISCREPANCY OR VARIATION.
5. ALL WORK TO COMPLY WITH CURRENT BUILDING REGULATIONS AND CODES OF PRACTICE.



Art @ Rooshika

NISARG@HOTMAIL.COM

+44 - 7951491310

PROJECT

37 Wimborne Ave Hayes UB4 0HQ

SHEET

Existing Ground Floor Plan

CLIENT

Mr Amrinder Singh


Date
Issue Date
Drawn by
Author
Checked by
Checker

Project number
Project Number
DRAWING NUMBER
A101



Scale (@ A3)
REV



1 Existing Rear_Elevation
1 : 100

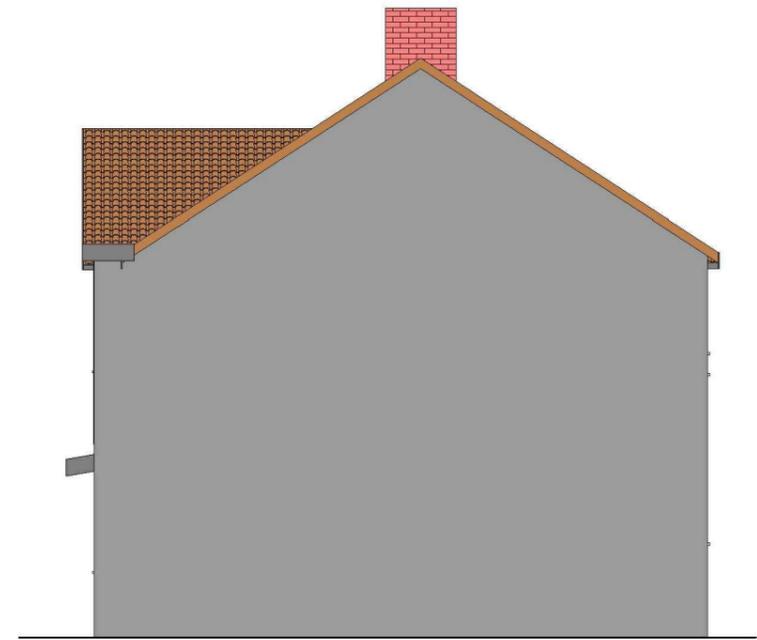

2 Existing Side 02_Elevation
1 : 100

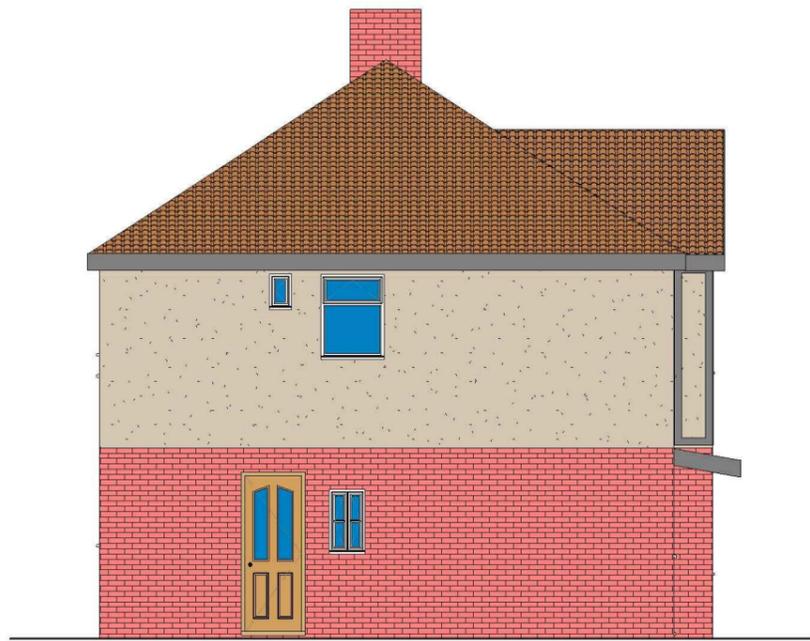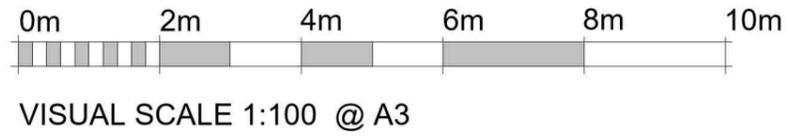

3 Existing Side 01_Elevation
1 : 100



4 Existing Front_Elevation
1 : 100

GENERAL NOTES:

1. DO NOT SCALE FROM THE DRAWINGS
2. ALL DIMENSIONS ARE IN MILLIMETER.
3. VERIFY ALL DIMENSIONS AND CONDITIONS BEFORE BUILDING OR STARTING CONSTRUCTION.
4. NOTIFY THE DESIGNER IMMEDIATELY OF ANY DISCREPANCY OR VARIATION.
5. ALL WORK TO COMPLY WITH CURRENT BUILDING REGULATIONS AND CODES OF PRACTICE.



Art @ Rooshika

NISARG@HOTMAIL.COM

+44 - 7951491310

PROJECT
37 Wimborne Ave Hayes UB4 0HQ

SHEET
Existing Elevations

CLIENT
Mr Amrinder Singh


Date	Project number	Scale (@ A3)
Issue Date	Project Number	
Drawn by	DRWAING NUMBER	REV
Author	A102	
Checked by		
Checker		



1 Proposed Rear_Elevation
1 : 100




2 Proposed Side 02_Elevation
1 : 100

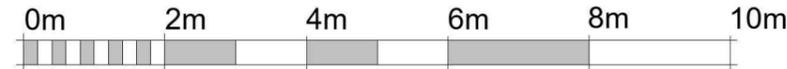

VISUAL SCALE 1:100 @ A3

ALL PROPOSED MATERIALS/FINISHED TO MATCH WITH EXISTING.

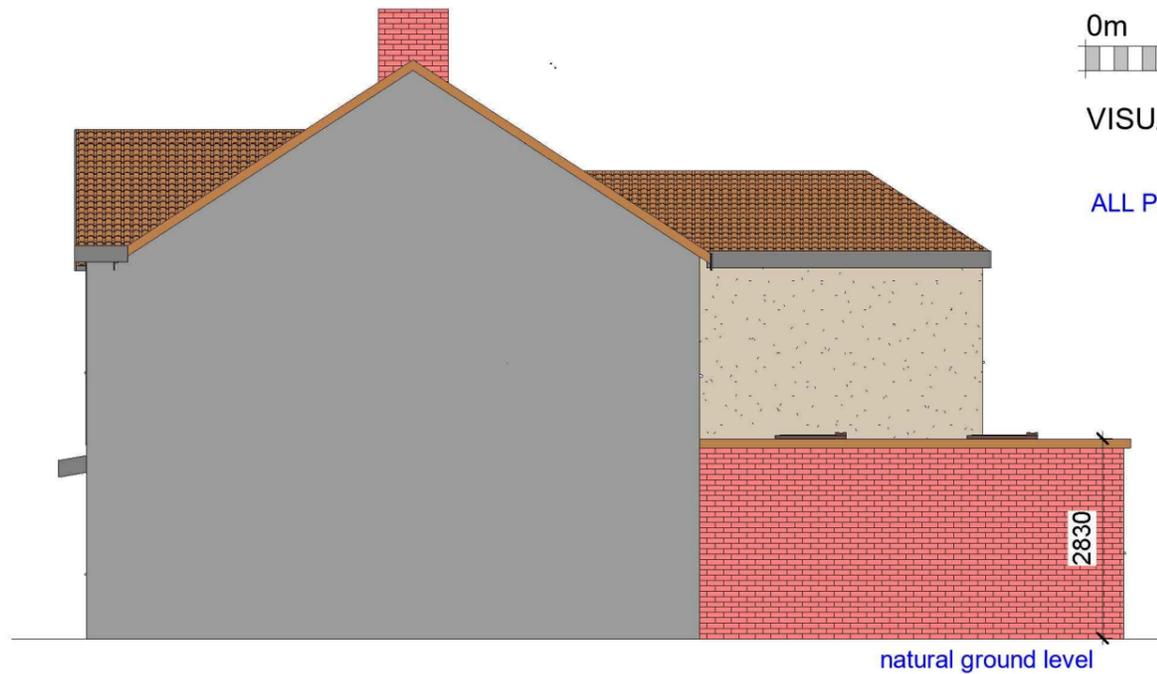

3 Proposed Side 01_Elevation
1 : 100



4 Proposed Front_Elevation
1 : 100

GENERAL NOTES:

1. DO NOT SCALE FROM THE DRAWINGS
2. ALL DIMENSIONS ARE IN MILLIMETER.
3. VERIFY ALL DIMENSIONS AND CONDITIONS BEFORE BUILDING OR STARTING CONSTRUCTION.
4. NOTIFY THE DESIGNER IMMEDIATELY OF ANY DISCREPANCY OR VARIATION.
5. ALL WORK TO COMPLY WITH CURRENT BUILDING REGULATIONS AND CODES OF PRACTICE.




PROJECT
37 Wimborne Ave Hayes UB4 0HQ

SHEET
Proposed Elevations

CLIENT
Mr Amrinder Singh

Date	Project number	Scale (@ A3)
Issue Date	Project Number	
Drawn by	DRWAING NUMBER	REV
Author	A103	
Checked by		
Checker		

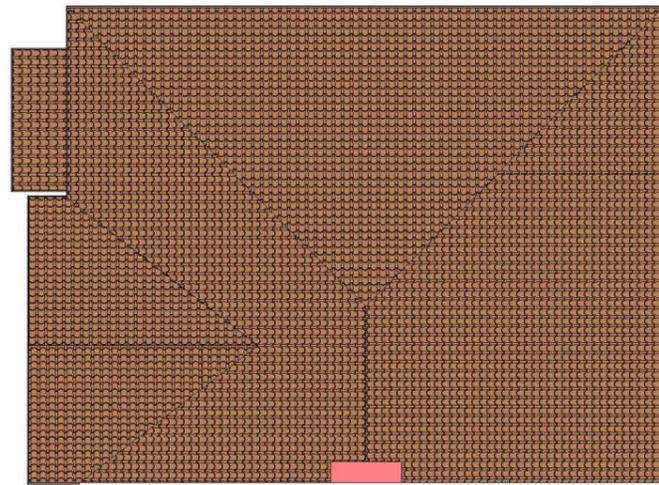


VISUAL SCALE 1:100 @ A3



VISUAL SCALE 1:50 @ A3

1 Existing Roof
1 : 100

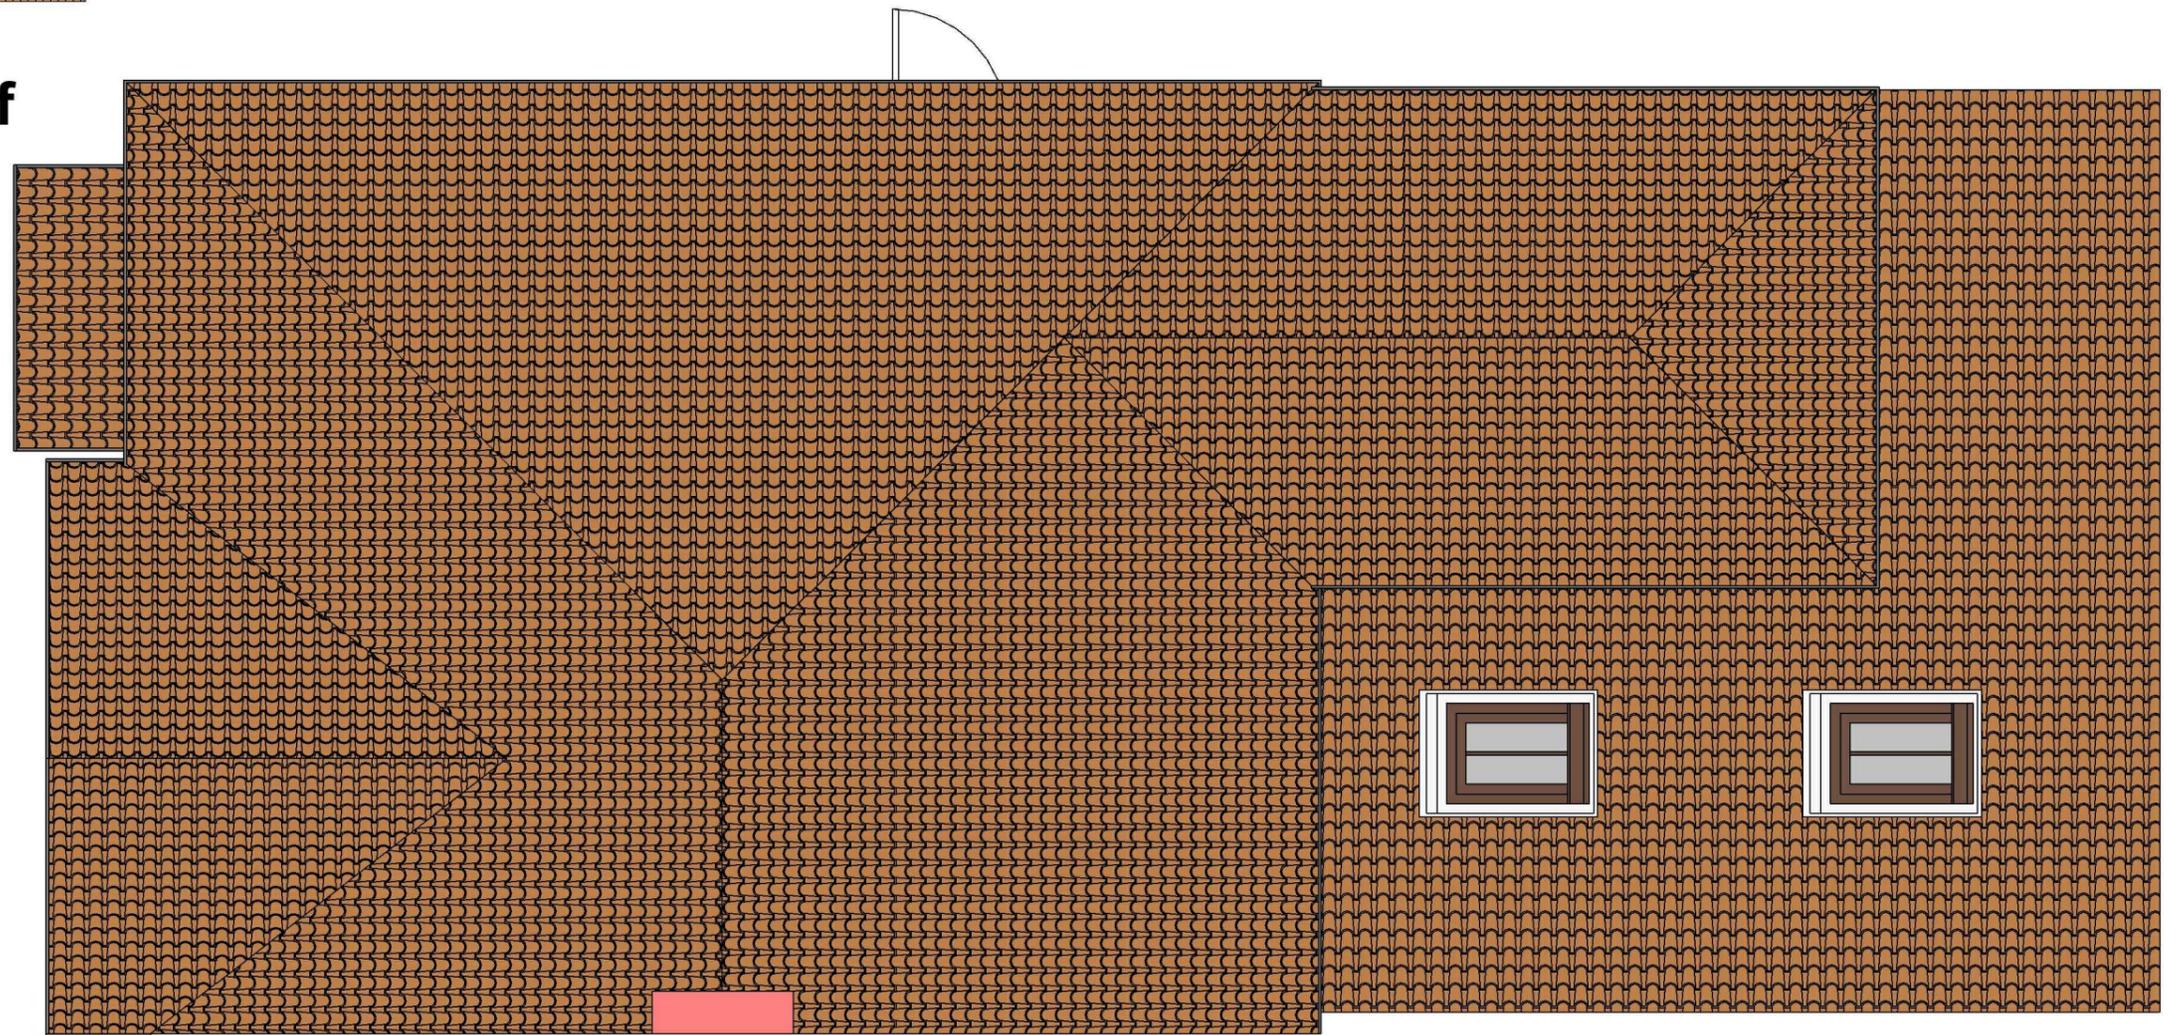

2 Proposed Roof
1 : 50

GENERAL NOTES:

1. DO NOT SCALE FROM THE DRAWINGS
2. ALL DIMENSIONS ARE IN MILLIMETER.
3. VERIFY ALL DIMENSIONS AND CONDITIONS BEFORE BUILDING OR STARTING CONSTRUCTION.
4. NOTIFY THE DESIGNER IMMEDIATELY OF ANY DISCREPANCY OR VARIATION.
5. ALL WORK TO COMPLY WITH CURRENT BUILDING REGULATIONS AND CODES OF PRACTICE.



Art @ Rooshika

NISARG@HOTMAIL.COM

+44 - 7951491310

PROJECT

37 Wimborne Ave Hayes UB4 0HQ


SHEET

Existing & Proposed Roof Plan


CLIENT

Mr Amrinder Singh

Date	Project number	Scale (@ A3)
Issue Date	Project Number	
Drawn by	DRWAING NUMBER	REV
Author	A104	
Checked by		
Checker		

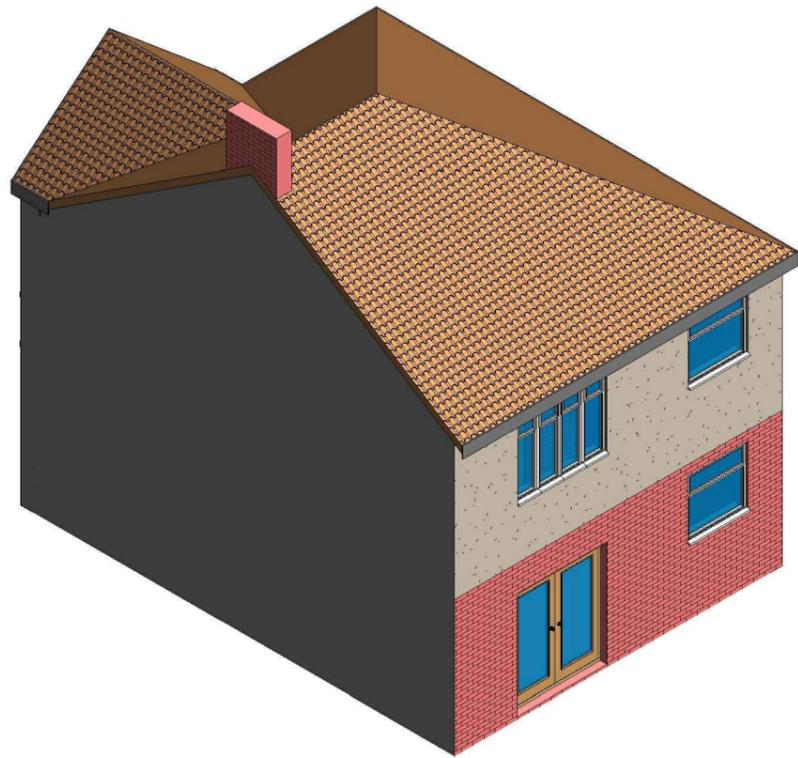

3 3D View 02 Existing

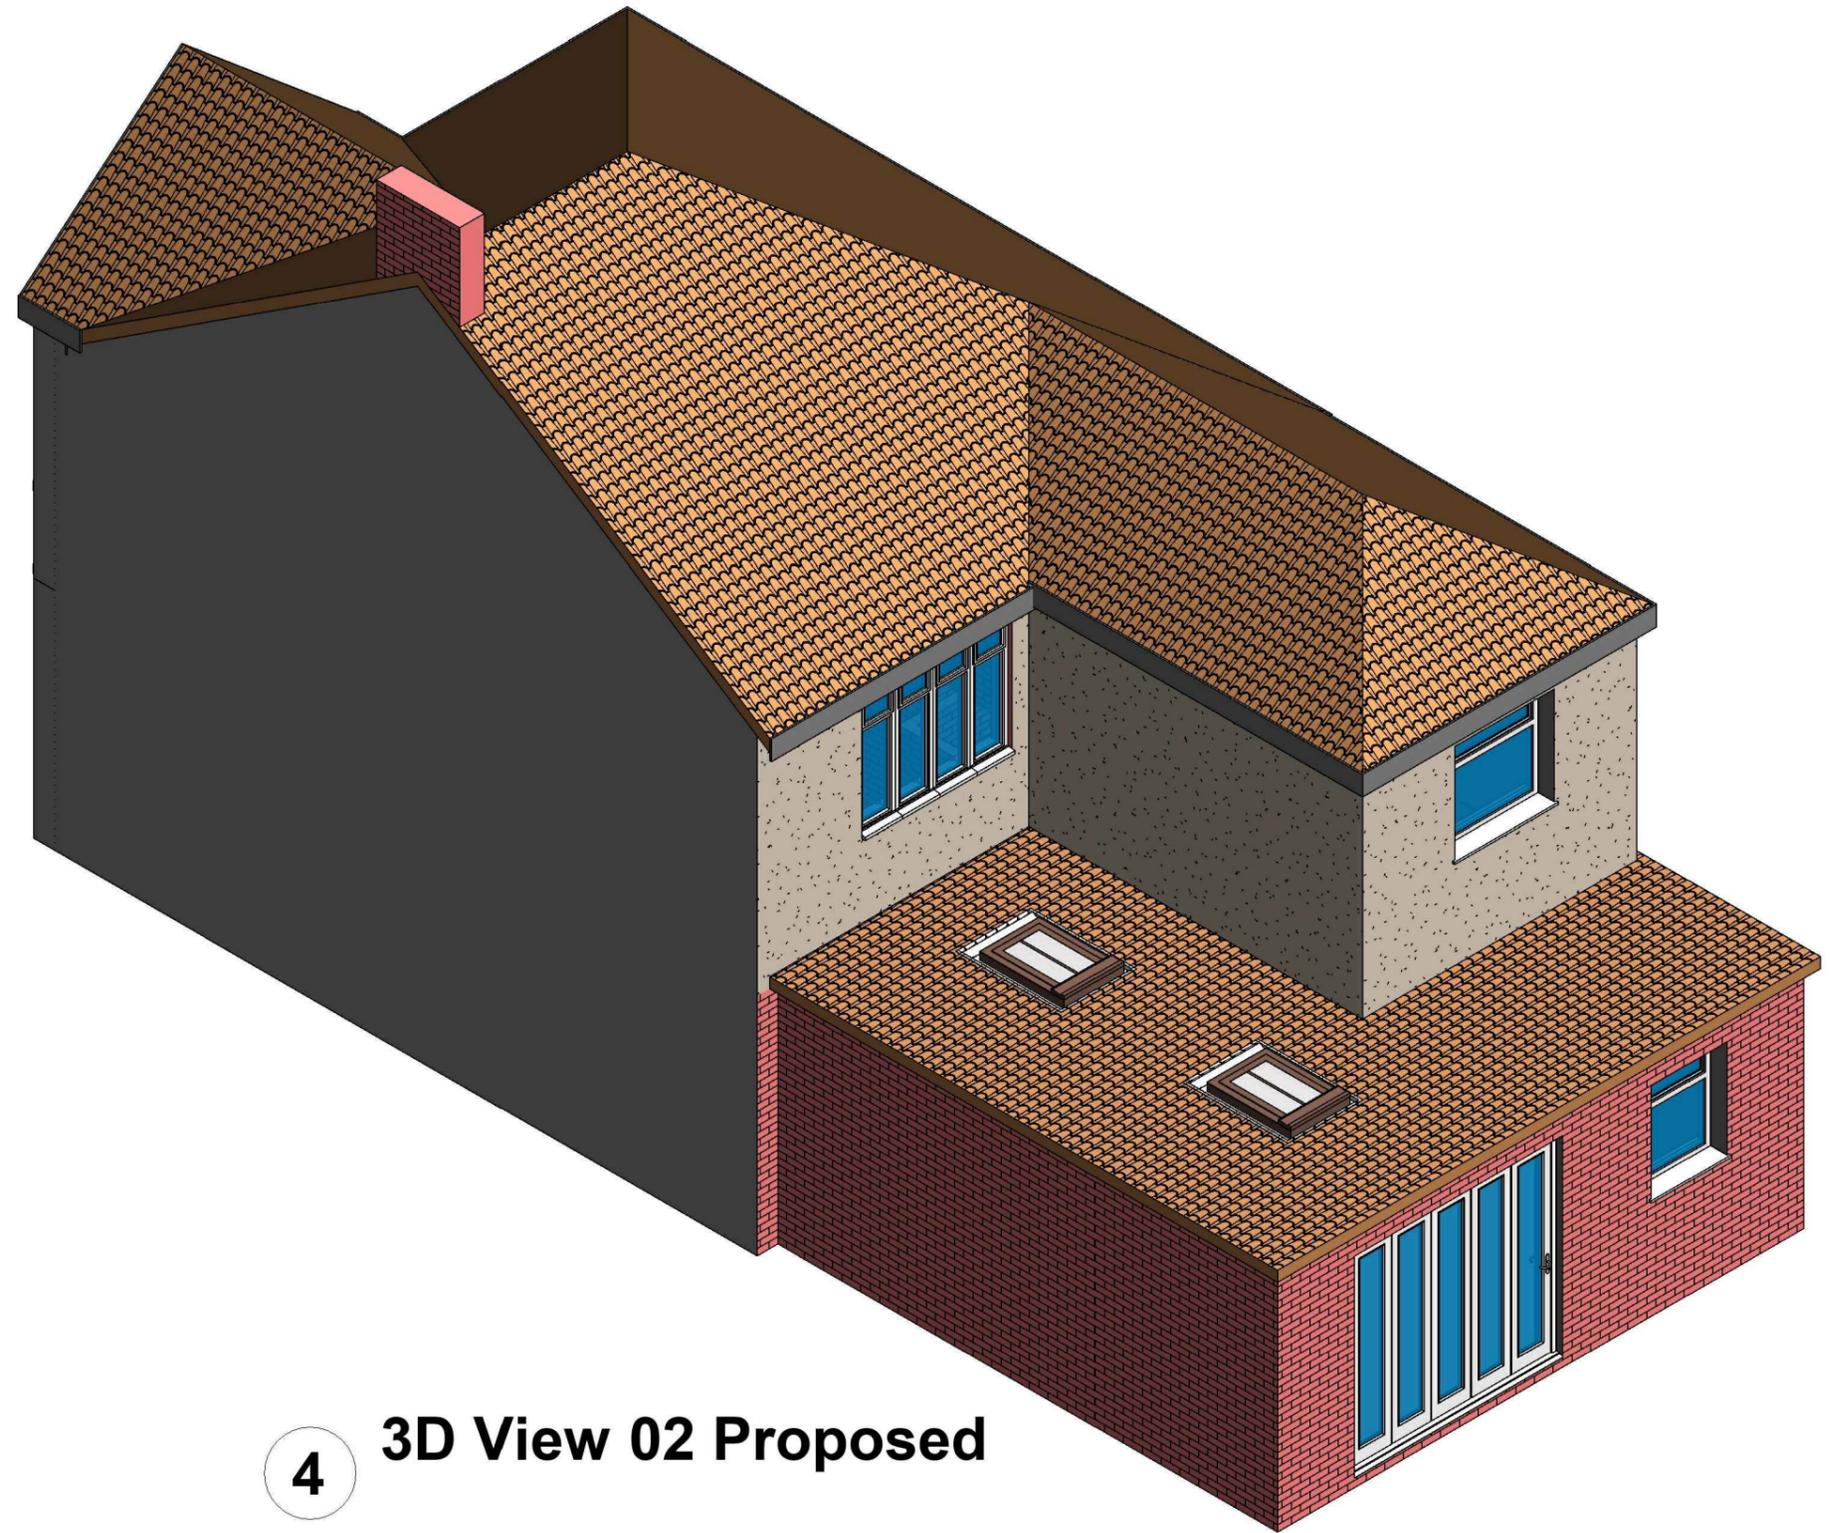

4 3D View 02 Proposed

GENERAL NOTES:

1. DO NOT SCALE FROM THE DRAWINGS
2. ALL DIMENSIONS ARE IN MILLIMETER.
3. VERIFY ALL DIMENSIONS AND CONDITIONS BEFORE BUILDING OR STARTING CONSTRUCTION.
4. NOTIFY THE DESIGNER IMMEDIATELY OF ANY DISCREPANCY OR VARIATION.
5. ALL WORK TO COMPLY WITH CURRENT BUILDING REGULATIONS AND CODES OF PRACTICE.



Art @ Rooshika

NISARG@HOTMAIL.COM


+44 - 7951491310

PROJECT
37 Wimborne Ave Hayes UB4 0HQ

SHEET
3D View


CLIENT
Mr Amrinder Singh

Date	Project number	Scale (@ A3)
Issue Date	Project Number	
Drawn by	DRWAING NUMBER	REV
Author	A106	
Checked by		
Checker		

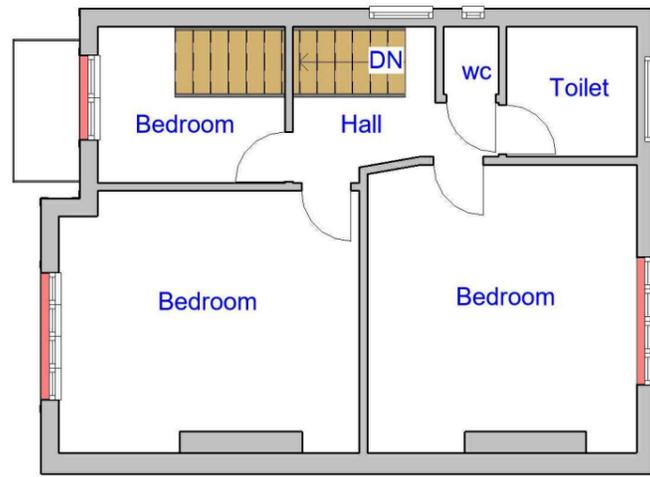


1 Existing First Floor

1 : 100

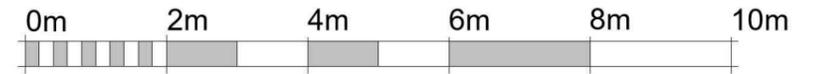

VISUAL SCALE 1:100 @ A3

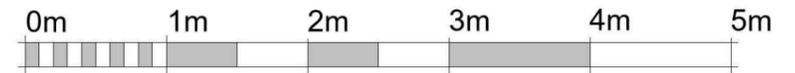

VISUAL SCALE 1:50 @ A3

The existing partitions forming the protected staircase must provide half-hour fire resistance. They must be lined with 12.5mm plasterboard and skim

The doors to Bedrooms and any habitable rooms and the final exit door must not be fitted with a key on the inside. Thumb turns are acceptable

Assembly Point

Foam 6 litre foam spray

Call Point

Fire Alarm System comply with BS 5839:Part 1:2017

Fire Exit Sign Comply with BS 5499

Carbon Monoxide Detector


Extract Vent

Fire check doors 30 min fire resistance with smoke seal and self closing

Heat Detector comply with BS 5466 2:2016

Smoke alarm/detector to comply with BS EN14604

Emergency lights To be Installed in Accordance with BS5266: 2016

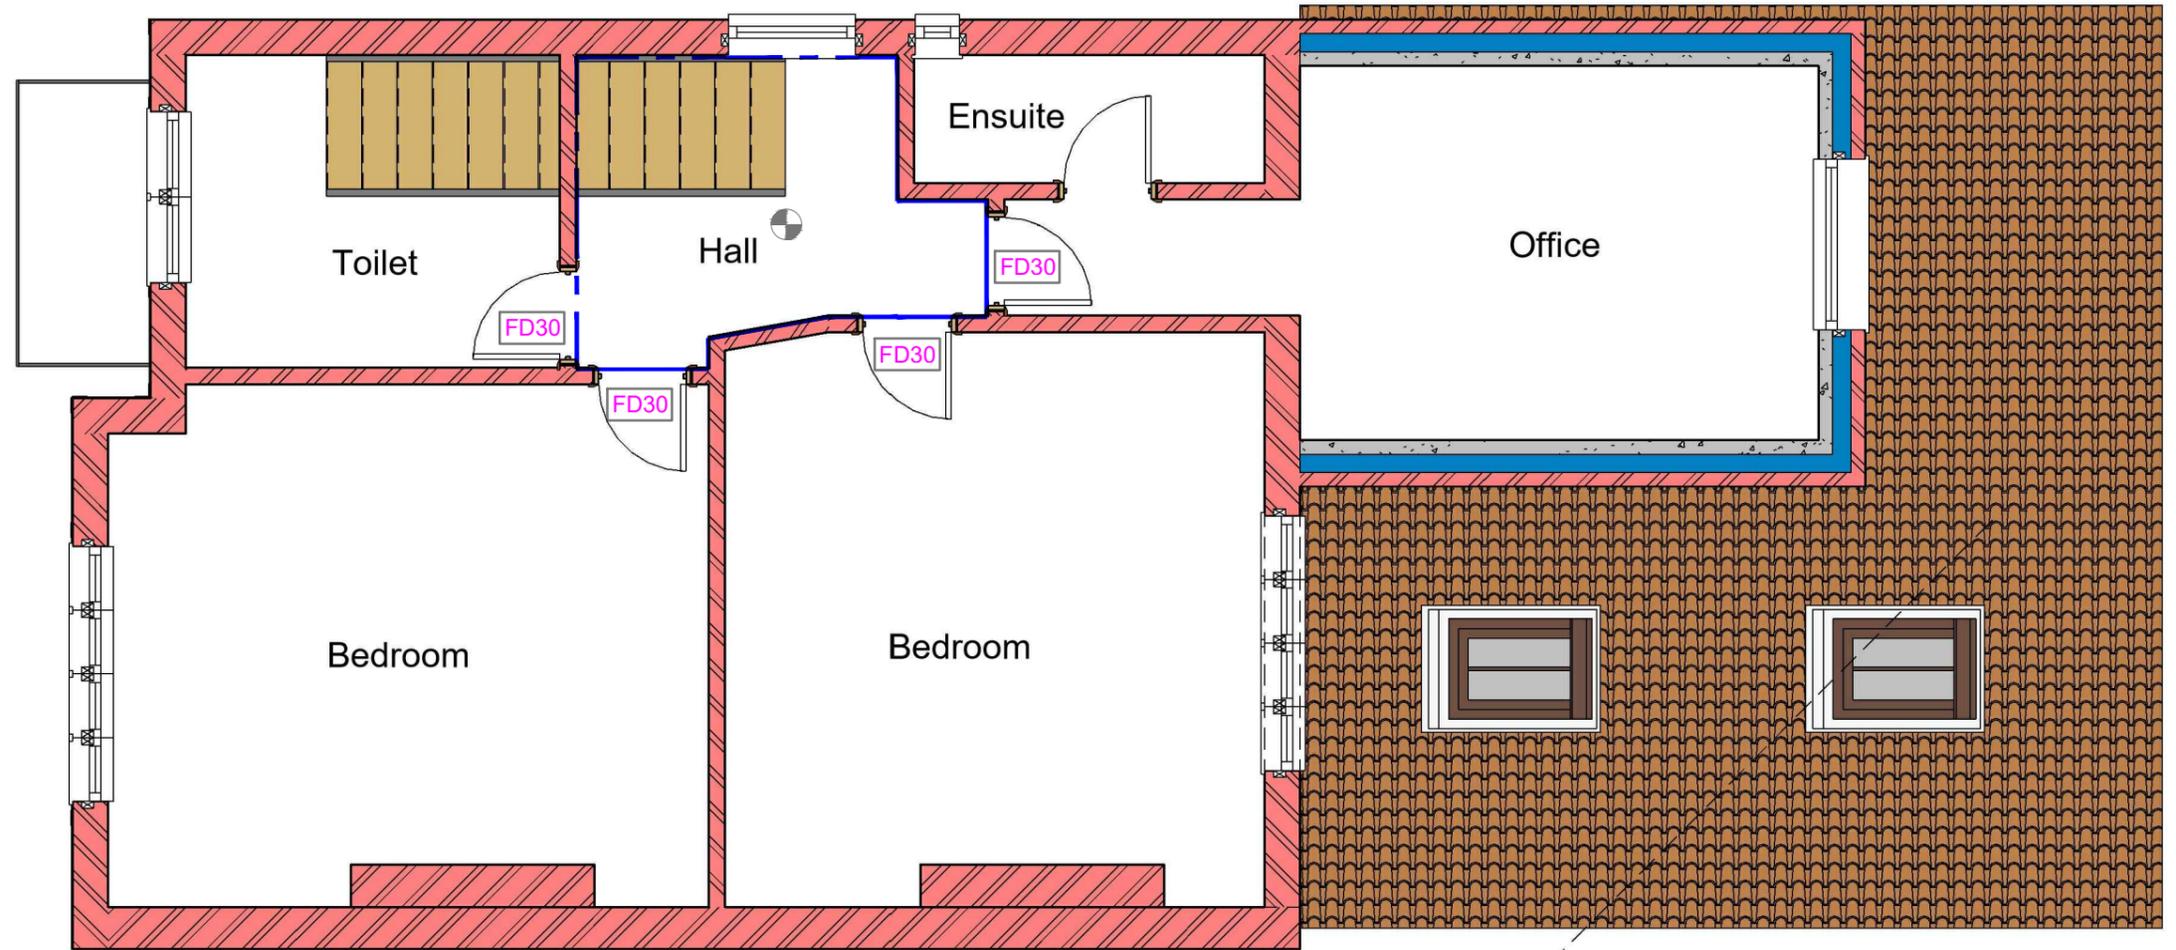

2 Proposed First Floor

1 : 50

neighbour's window

45.00°


GENERAL NOTES:

- DO NOT SCALE FROM THE DRAWINGS
- ALL DIMENSIONS ARE IN MILLIMETER.
- VERIFY ALL DIMENSIONS AND CONDITIONS BEFORE BUILDING OR STARTING CONSTRUCTION.
- NOTIFY THE DESIGNER IMMEDIATELY OF ANY DISCREPANCY OR VARIATION.
- ALL WORK TO COMPLY WITH CURRENT BUILDING REGULATIONS AND CODES OF PRACTICE.

Art @ Rooshika
NISARG@HOTMAIL.COM
+44 - 7951491310

PROJECT	37 Wimborne Ave Hayes UB4 0HQ	
SHEET	Existing & Proposed First Floor Plan	


CLIENT	Mr Amrinder Singh	
Date	Project number	Scale (@ A3)
Issue Date	Project Number	
Drawn by	DRWAING NUMBER	REV
Author	A107	
Checked by		
Checker		

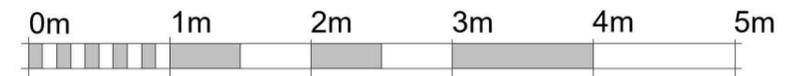

VISUAL SCALE 1:50 @ A3

1 Proposed Ground Floor

1 : 50

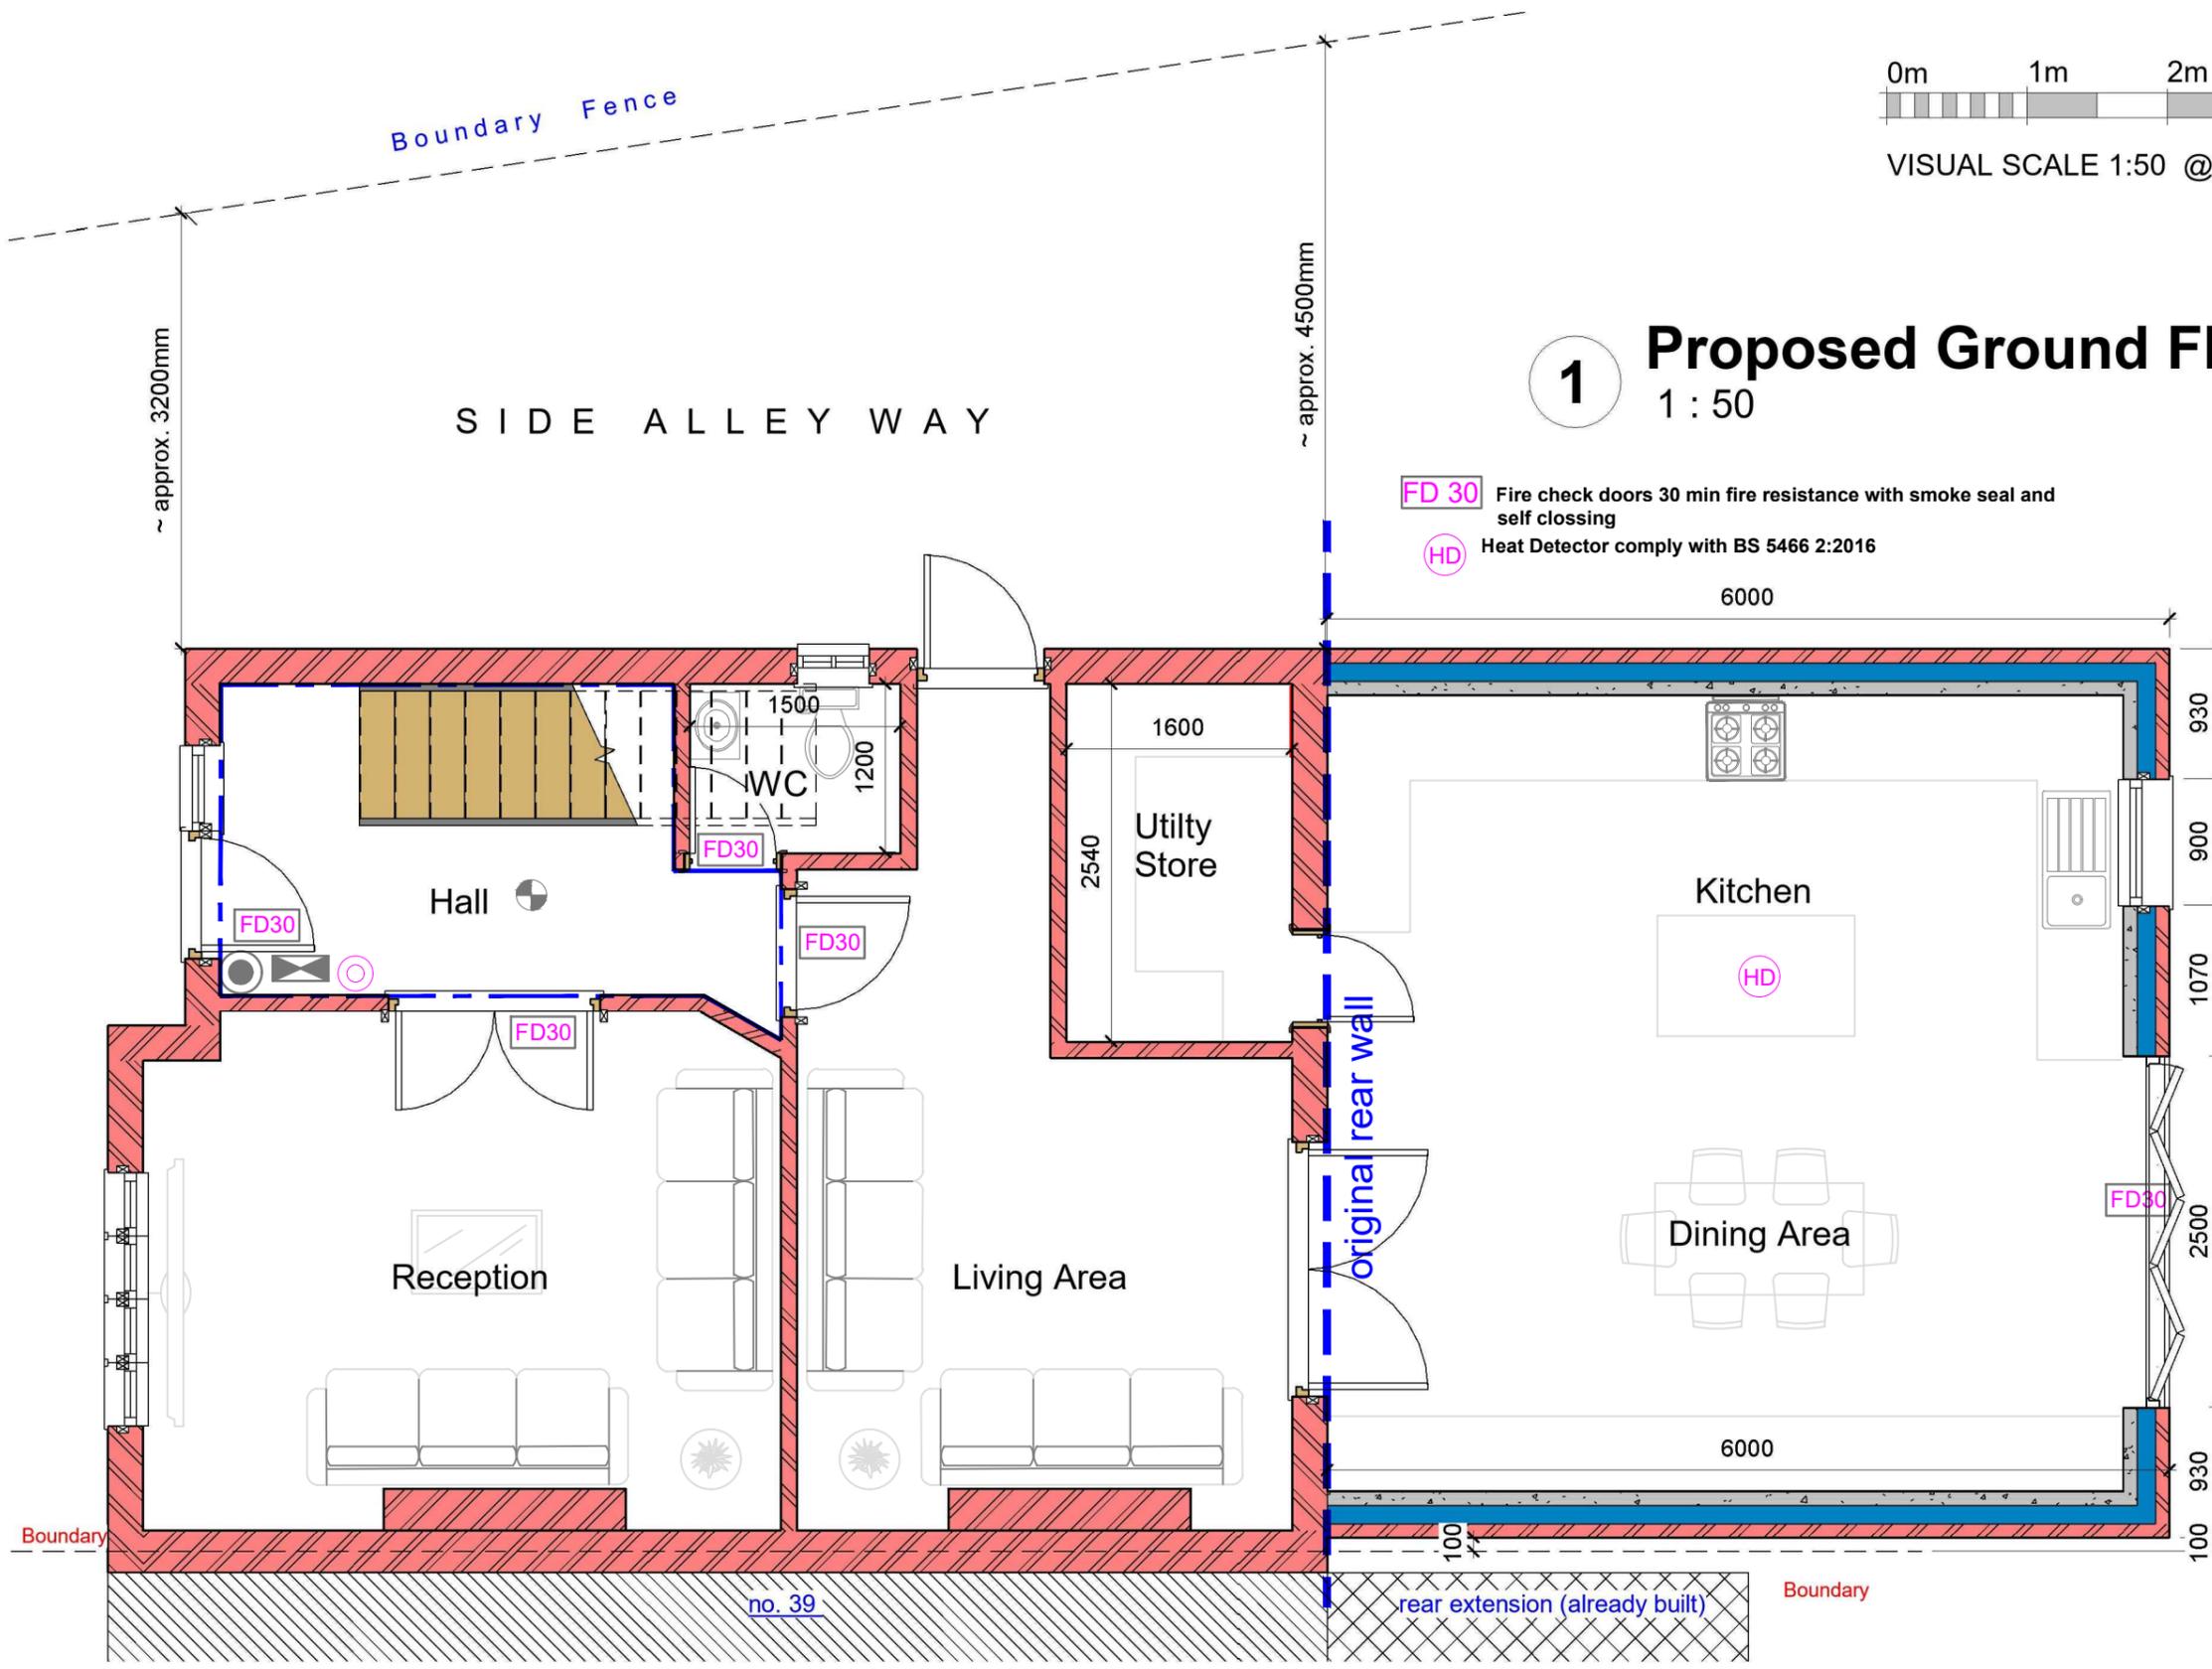

FD 30 Fire check doors 30 min fire resistance with smoke seal and self closing
HD Heat Detector comply with BS 5466 2:2016

- Fire Alarm System comply with BS 5839:Part 1:2017
- FIRE EXIT Fire Exit Sign Comply with BS 5499
- CM Carbon Monoxide Detector
- Extract Vent
- Smoke alarm/detector to comply with BS EN14604

The existing partitions forming the protected staircase must provide half-hour fire resistance. They must be lined with 12.5mm plasterboard and skim

The doors to Bedrooms and any habitable rooms and the final exit door must not be fitted with a key on the inside. Thumb turns are acceptable

- Assembly Point
- Foam 6 litre foam spray
- Call Point

EL Emergency lights To be Installed in Accordance with BS5266: 2016

GENERAL NOTES:

1. DO NOT SCALE FROM THE DRAWINGS
2. ALL DIMENSIONS ARE IN MILLIMETER.
3. VERIFY ALL DIMENSIONS AND CONDITIONS BEFORE BUILDING OR STARTING CONSTRUCTION.
4. NOTIFY THE DESIGNER IMMEDIATELY OF ANY DISCREPANCY OR VARIATION.
5. ALL WORK TO COMPLY WITH CURRENT BUILDING REGULATIONS AND CODES OF PRACTICE.

Art @ Rooshika
 NISARG@HOTMAIL.COM
 +44 - 7951491310

PROJECT	37 Wimborne Ave Hayes UB4 0HQ
SHEET	Proposed Ground Floor Plan

CLIENT	Mr Amrinder Singh		
Date	Project number	Scale (@ A3)	
Issue Date	Project Number		
Drawn by	DRWAING NUMBER	REV	
Author	A105		
Checked by			
Checker			