



VISUAL SCALE 1:50 @ A3

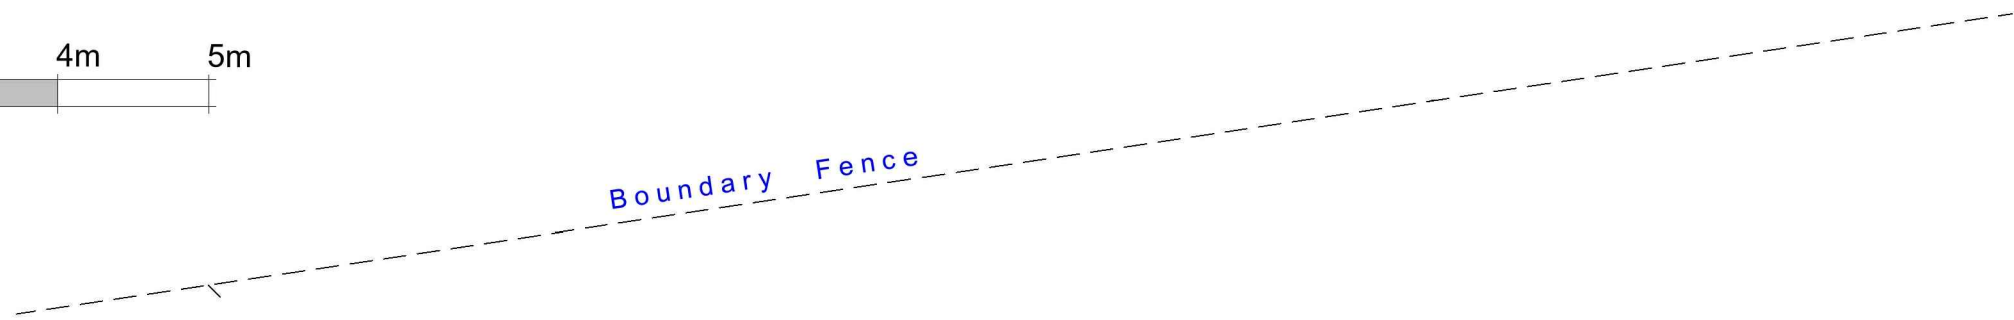

**1 Existing Ground Floor**  
1 : 50

SIDE ALLEY WAY

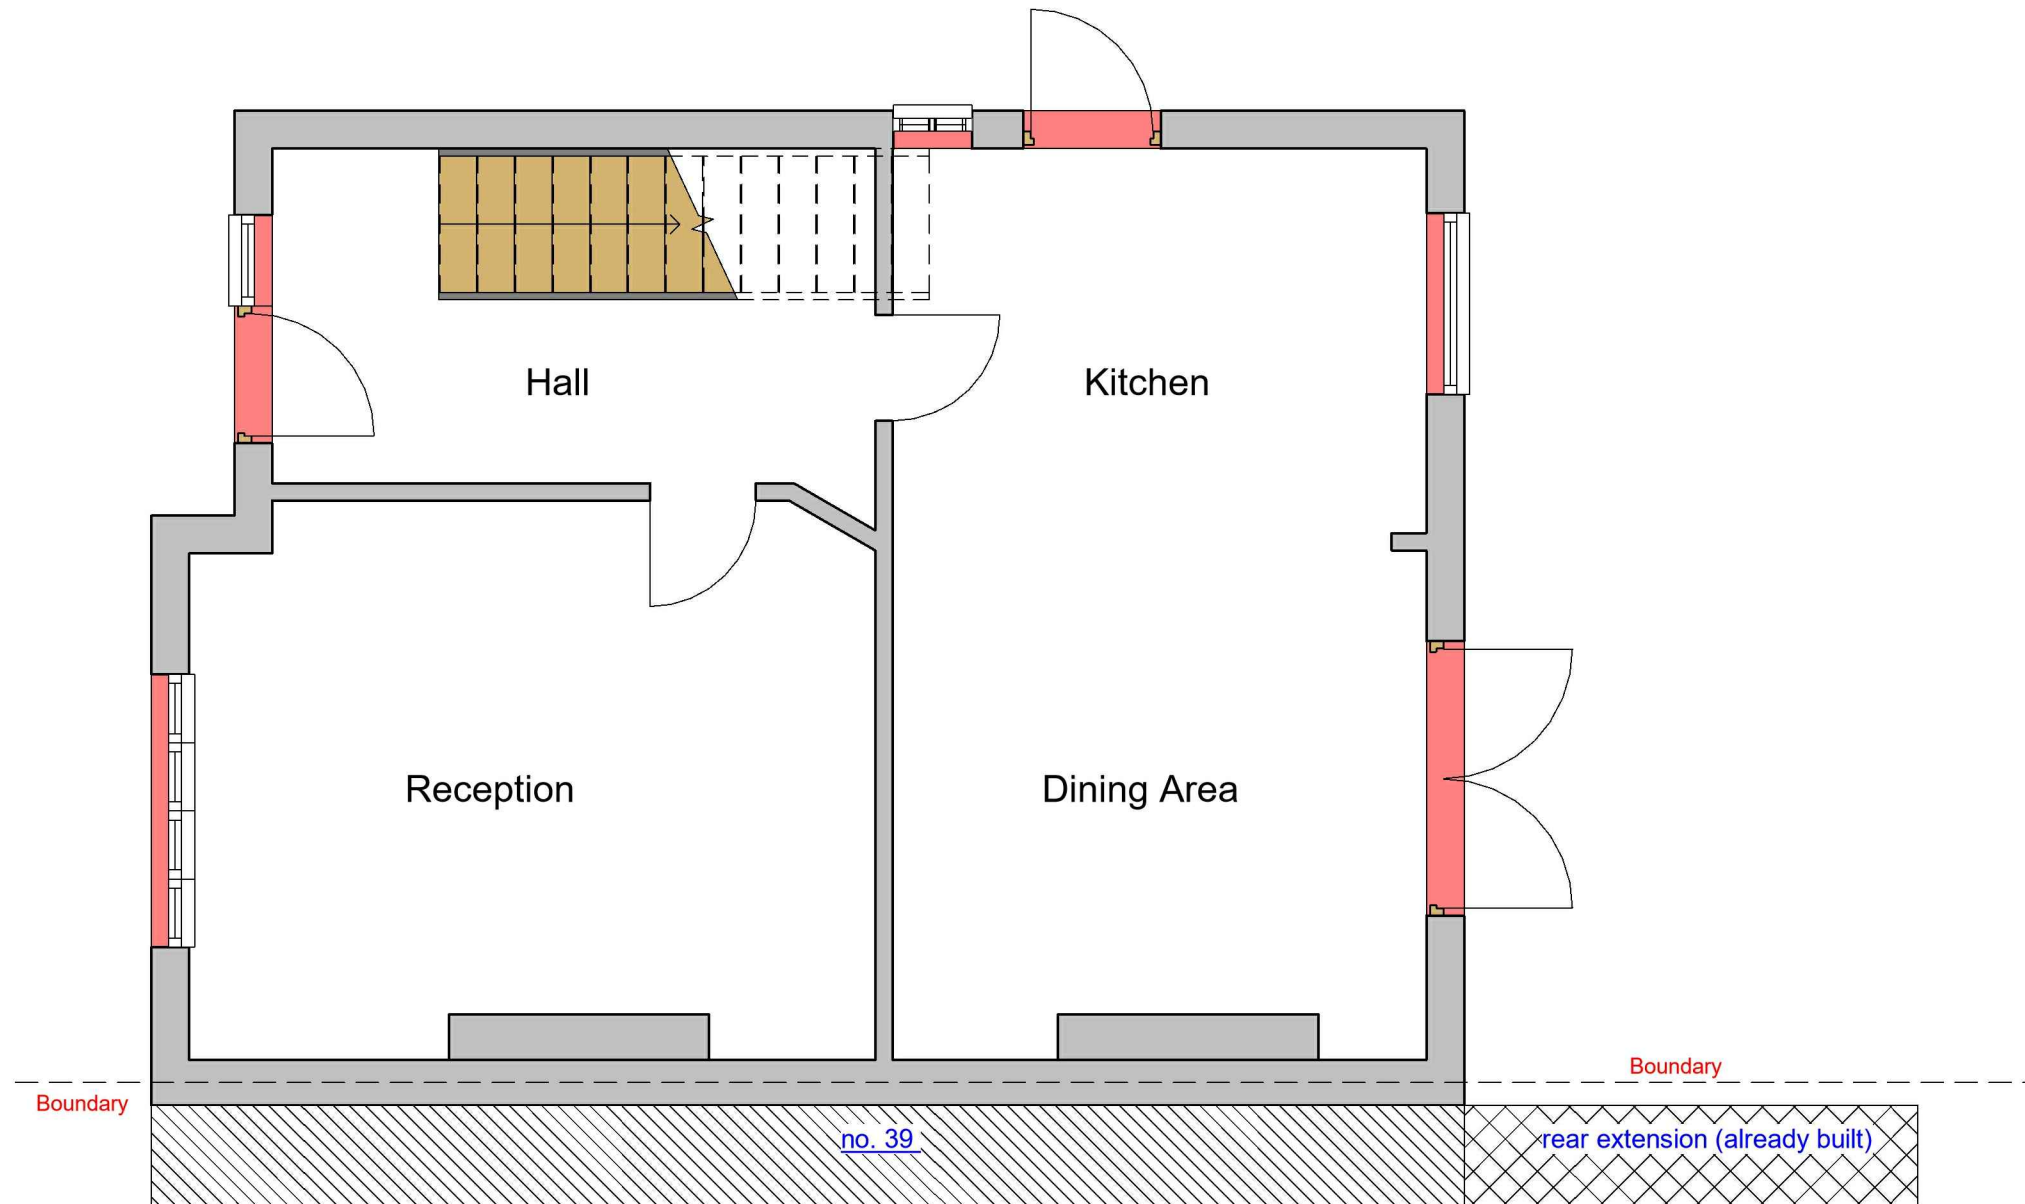

**GENERAL NOTES:**

1. DO NOT SCALE FROM THE DRAWINGS
2. ALL DIMENSIONS ARE IN MILLIMETER.
3. VERIFY ALL DIMENSIONS AND CONDITIONS BEFORE BUILDING OR STARTING CONSTRUCTION.
4. NOTIFY THE DESIGNER IMMEDIATELY OF ANY DISCREPANCY OR VARIATION.
5. ALL WORK TO COMPLY WITH CURRENT BUILDING REGULATIONS AND CODES OF PRACTICE.



Art @ Rooshika

NISARG@HOTMAIL.COM


+44 - 7951491310

PROJECT  
37 Wimborne Ave Hayes UB4 0HQ


SHEET  
Existing Ground Floor Plan

CLIENT  
Mr Amrinder Singh


Date	Project number	Scale (@ A3)
Issue Date	Project Number	
Drawn by	DRWAING NUMBER	REV
Author		
Checked by	A101	
Checker		

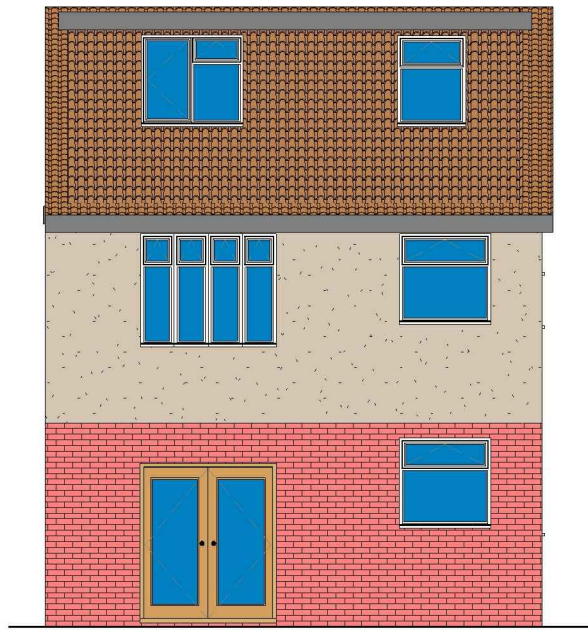


**1 Existing Rear\_Elevation**  
1 : 100

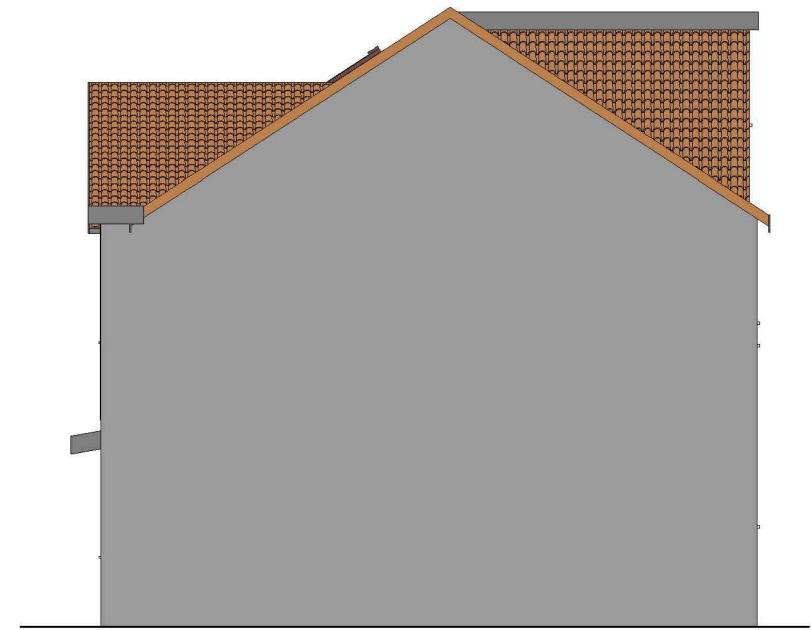

**2 Existing Side 02\_Elevation**  
1 : 100

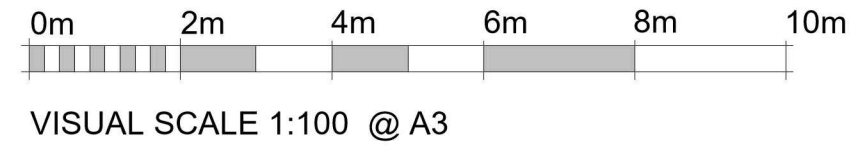

**3 Existing Side 01\_Elevation**  
1 : 100

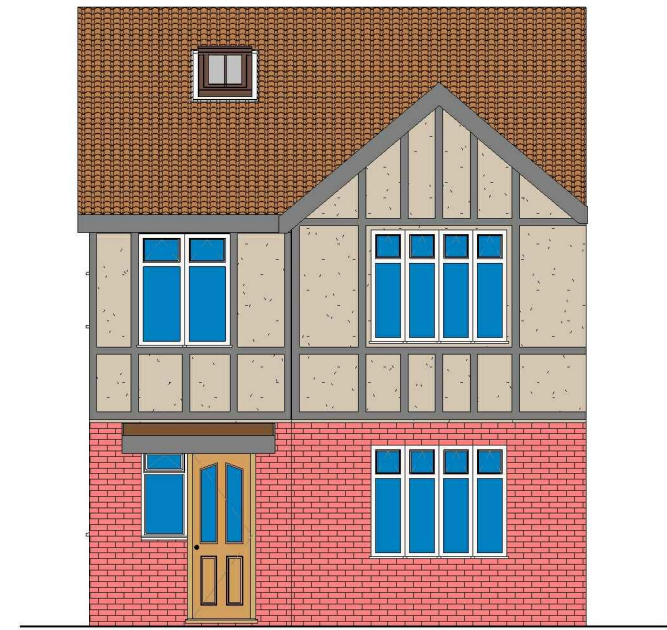


**4 Existing Front\_Elevation**  
1 : 100

**GENERAL NOTES:**

1. DO NOT SCALE FROM THE DRAWINGS
2. ALL DIMENSIONS ARE IN MILLIMETER.
3. VERIFY ALL DIMENSIONS AND CONDITIONS BEFORE BUILDING OR STARTING CONSTRUCTION.
4. NOTIFY THE DESIGNER IMMEDIATELY OF ANY DISCREPANCY OR VARIATION.
5. ALL WORK TO COMPLY WITH CURRENT BUILDING REGULATIONS AND CODES OF PRACTICE.




PROJECT	37 Wimborne Ave Hayes UB4 0HQ		CLIENT	Mr Amrinder Singh	
SHEET	Existing Elevations	Date	Project number	Scale (@ A3)	
		Issue Date	Project Number		
		Drawn by	DRWAING NUMBER	REV	
		Author	A102	A	
		Checked by			
		Checker			

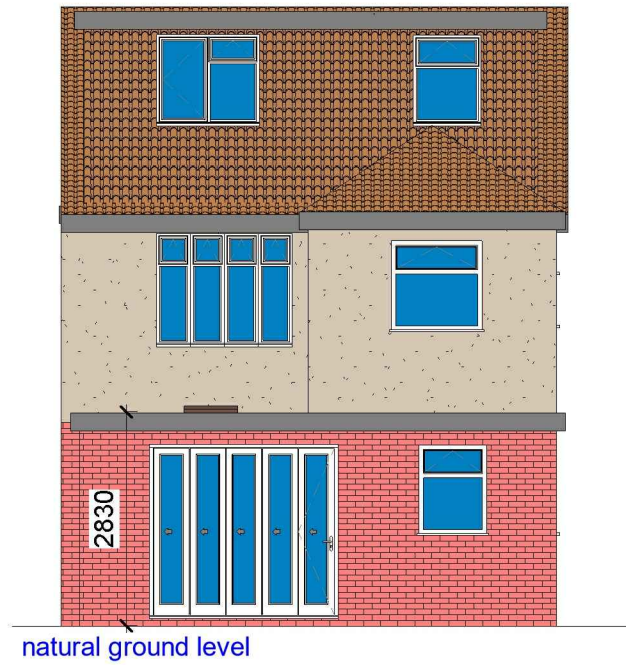

**1 Proposed Rear\_Elevation**  
1 : 100




**2 Proposed Side 02\_Elevation**  
1 : 100

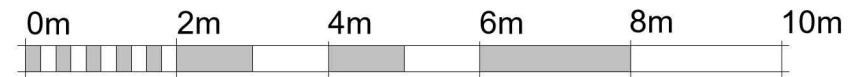

VISUAL SCALE 1:100 @ A3

ALL PROPOSED MATERIALS/FINISHED TO MATCH WITH EXISTING.

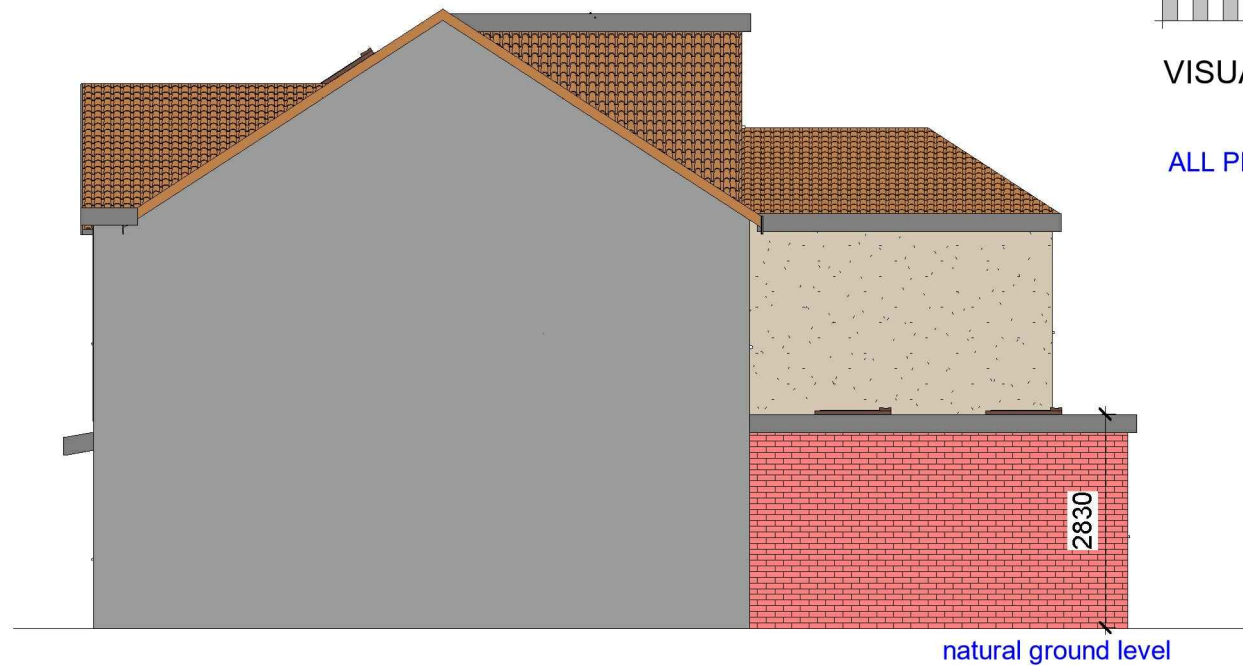

**3 Proposed Side 01\_Elevation**  
1 : 100



**4 Proposed Front\_Elevation**  
1 : 100

**GENERAL NOTES:**

1. DO NOT SCALE FROM THE DRAWINGS
2. ALL DIMENSIONS ARE IN MILLIMETER.
3. VERIFY ALL DIMENSIONS AND CONDITIONS BEFORE BUILDING OR STARTING CONSTRUCTION.
4. NOTIFY THE DESIGNER IMMEDIATELY OF ANY DISCREPANCY OR VARIATION.
5. ALL WORK TO COMPLY WITH CURRENT BUILDING REGULATIONS AND CODES OF PRACTICE.





+44 - 7951491310

PROJECT  
37 Wimborne Ave Hayes UB4 0HQ

SHEET  
Proposed Elevations

CLIENT  
Mr Amrinder Singh

Date	Project number	Scale (@ A3)
Issue Date	Project Number	
Drawn by	DRWAING NUMBER	REV
Author	A103	A
Checked by		
Checker		

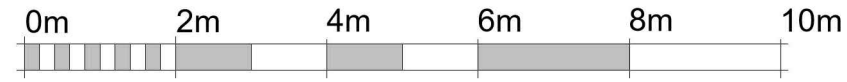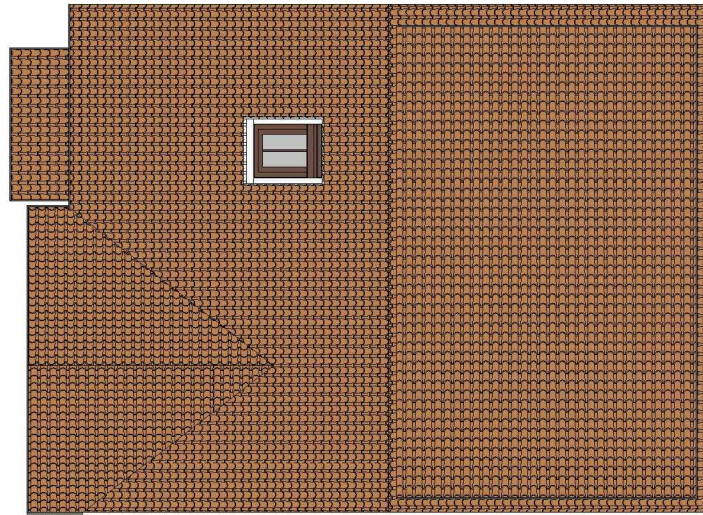


VISUAL SCALE 1:100 @ A3




VISUAL SCALE 1:50 @ A3

**1 Existing Roof**  
1 : 100

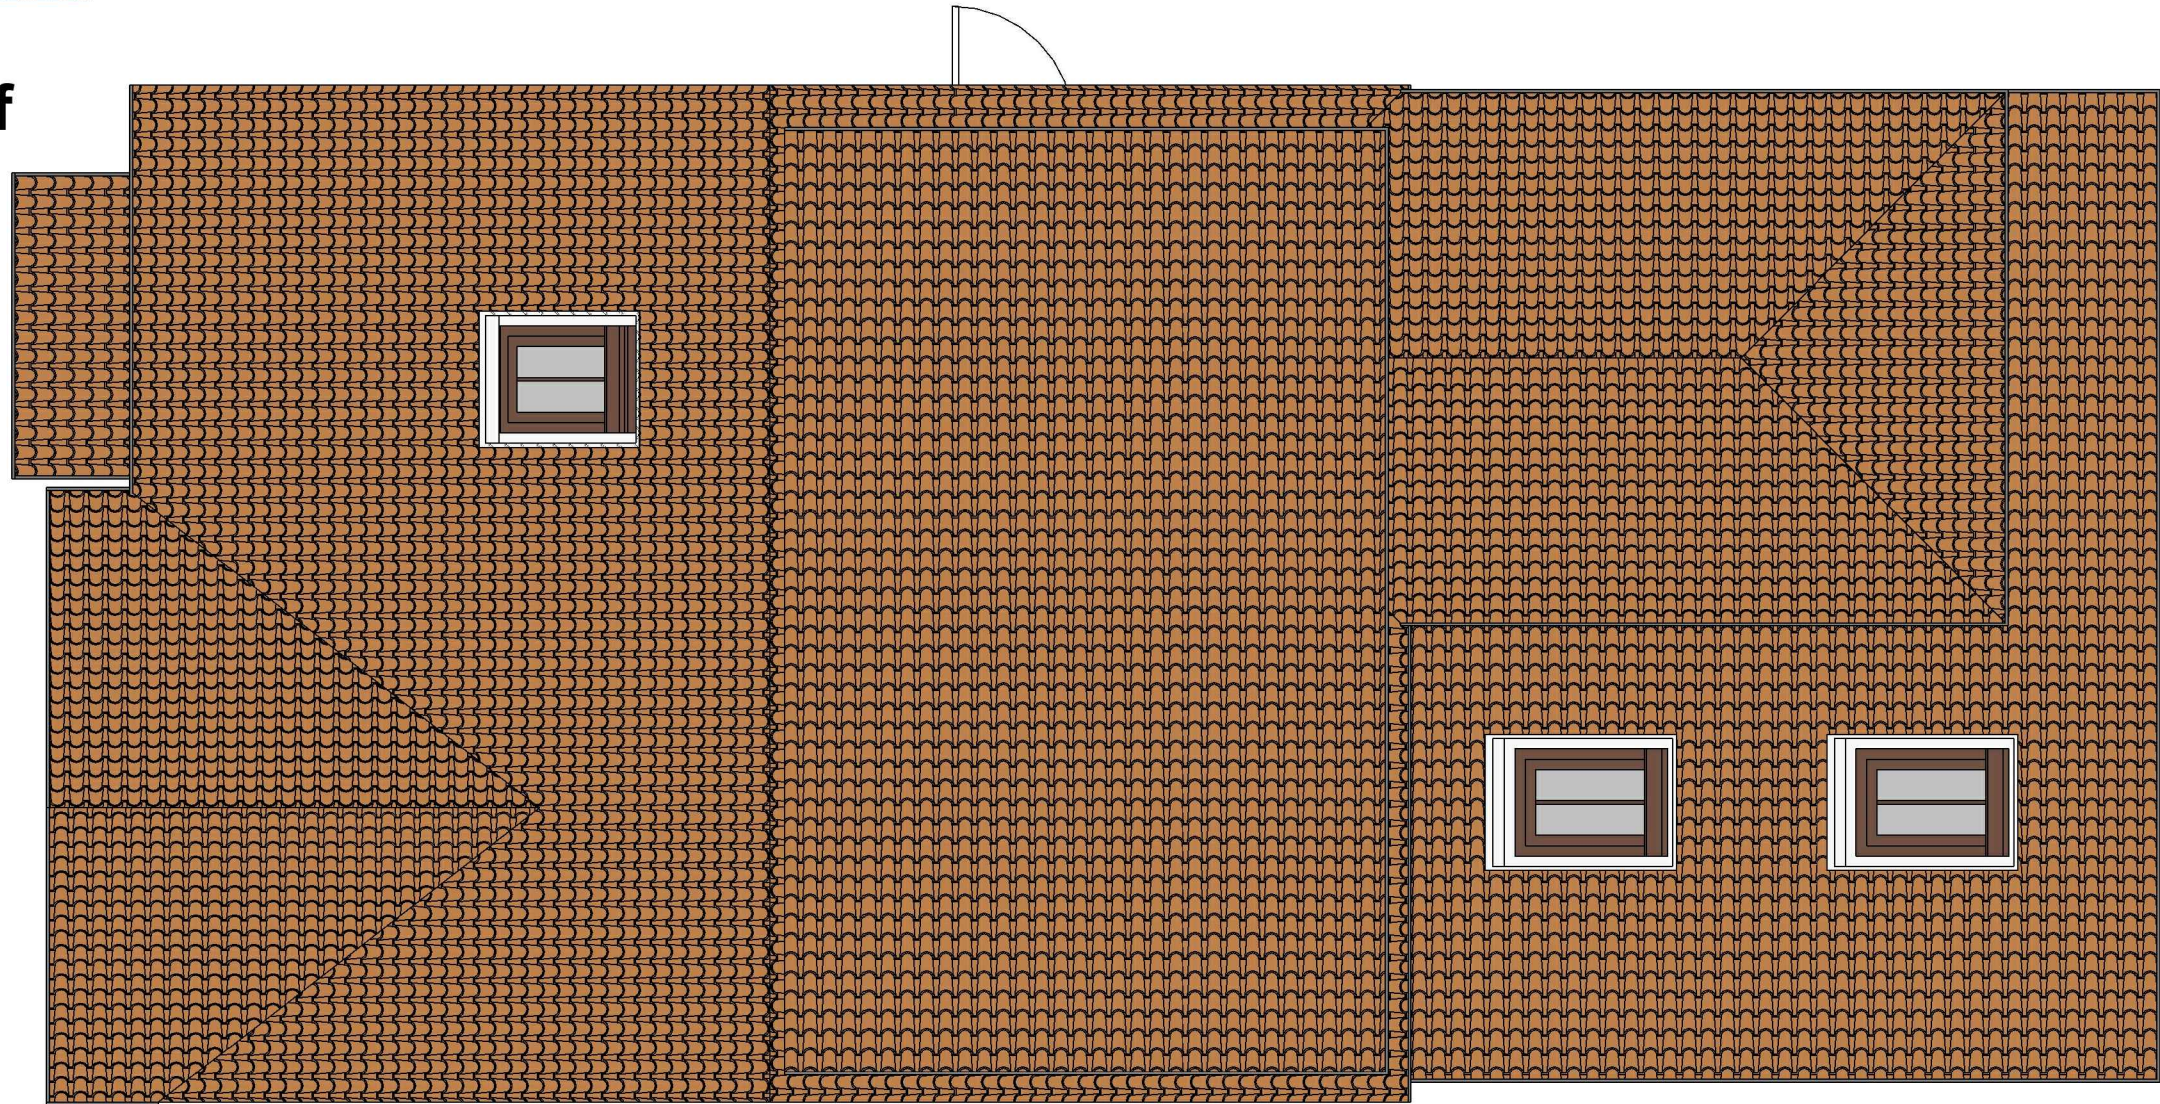

**2 Proposed Roof**  
1 : 50

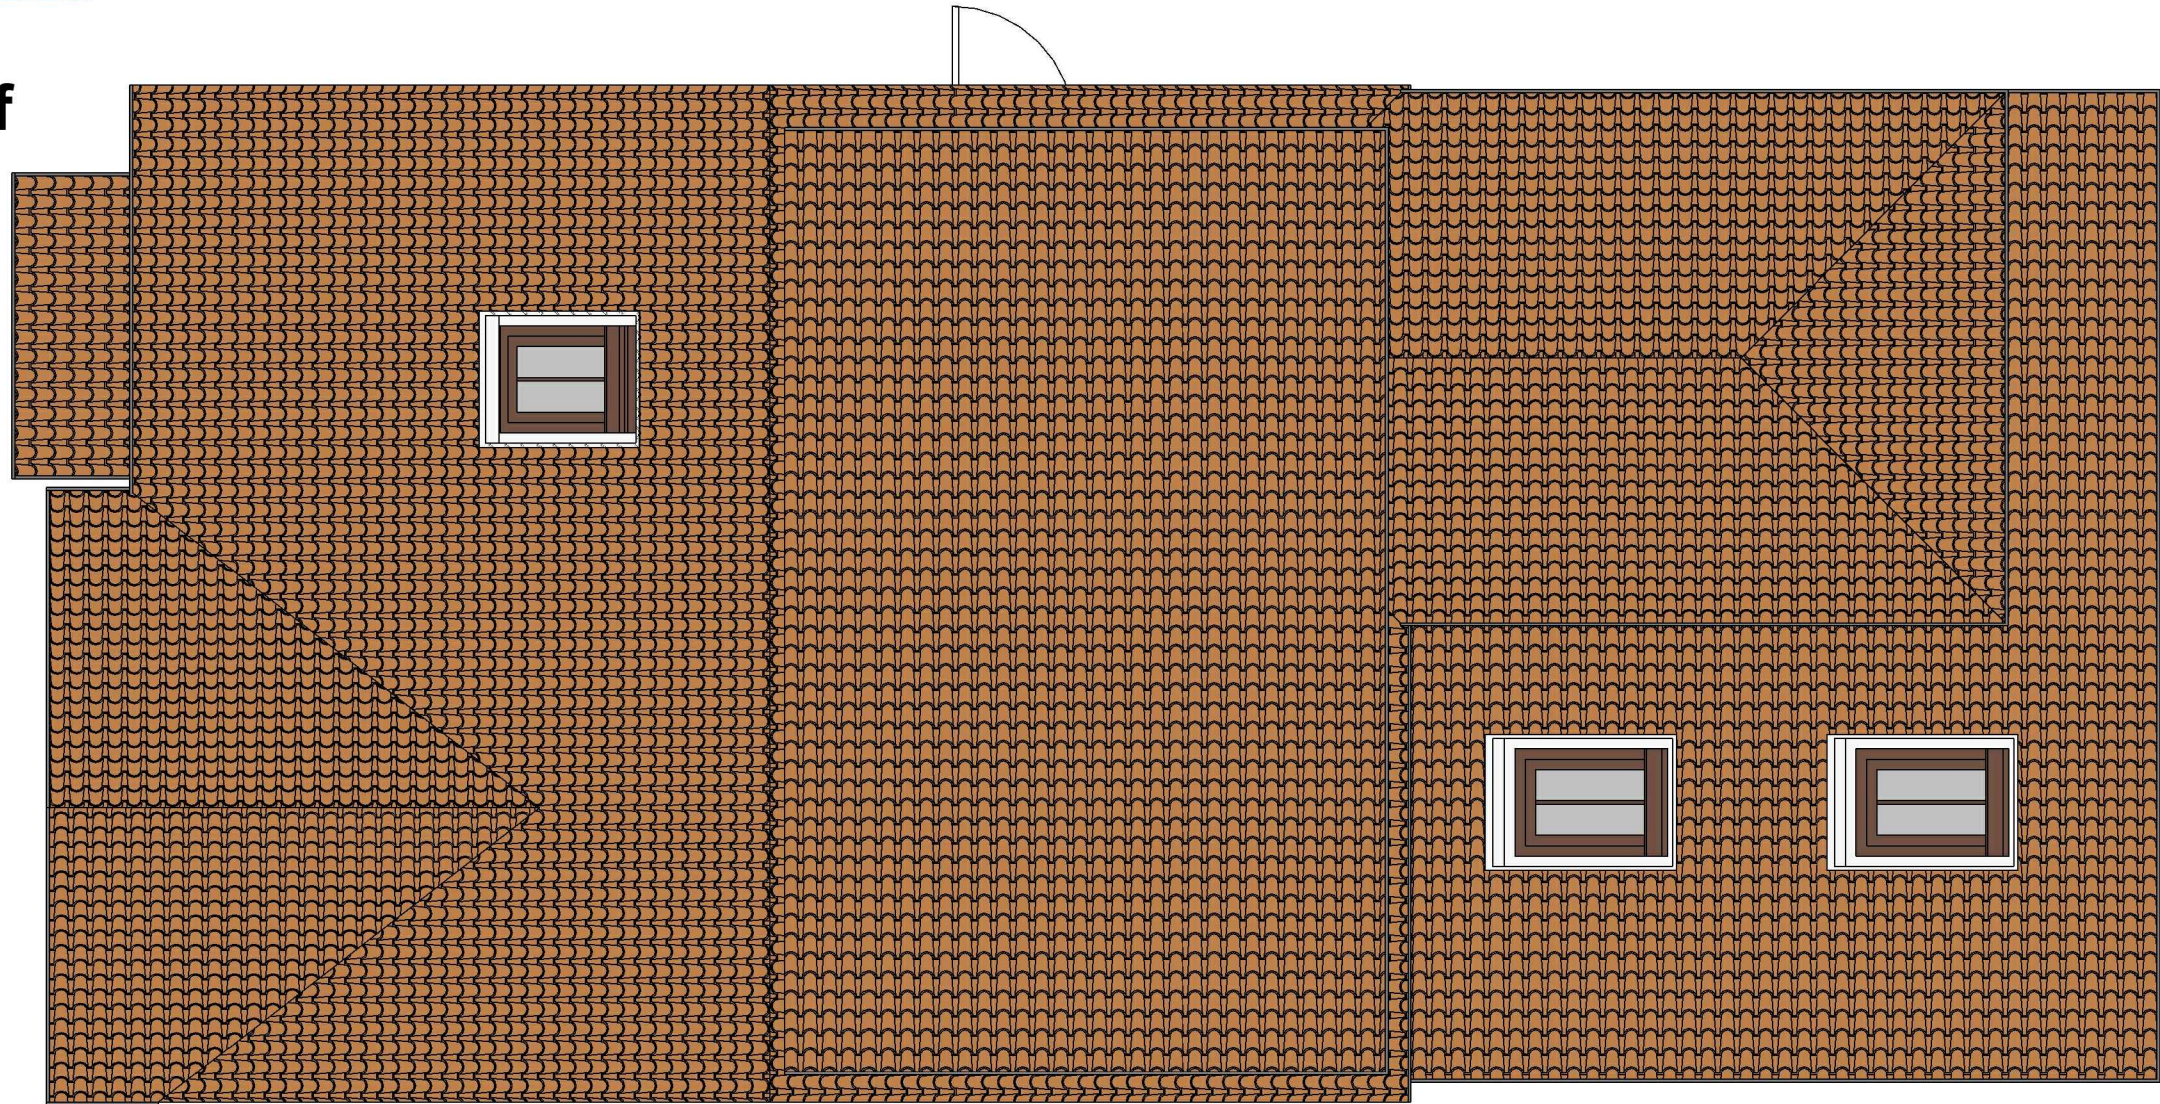

GENERAL NOTES:

1. DO NOT SCALE FROM THE DRAWINGS
2. ALL DIMENSIONS ARE IN MILLIMETER.
3. VERIFY ALL DIMENSIONS AND CONDITIONS BEFORE BUILDING OR STARTING CONSTRUCTION.
4. NOTIFY THE DESIGNER IMMEDIATELY OF ANY DISCREPANCY OR VARIATION.
5. ALL WORK TO COMPLY WITH CURRENT BUILDING REGULATIONS AND CODES OF PRACTICE.



Art @ Rooshika

NISARG@HOTMAIL.COM


+44 - 7951491310

PROJECT  
37 Wimborne Ave Hayes UB4 0HQ


SHEET  
Existing & Proposed Roof Plan

CLIENT  
Mr Amrinder Singh

Date	Project number	Scale (@ A3)
Issue Date	Project Number	
Drawn by	DRWAING NUMBER	REV
Author	A104	A
Checked by		
Checker		

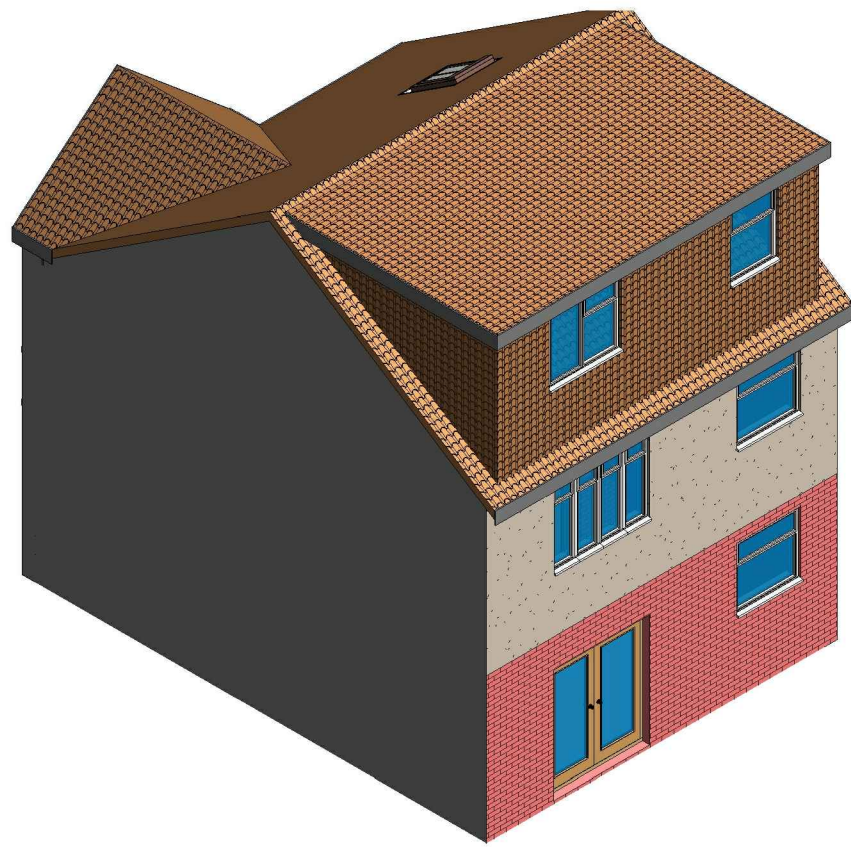

**3** 3D View 02 Existing

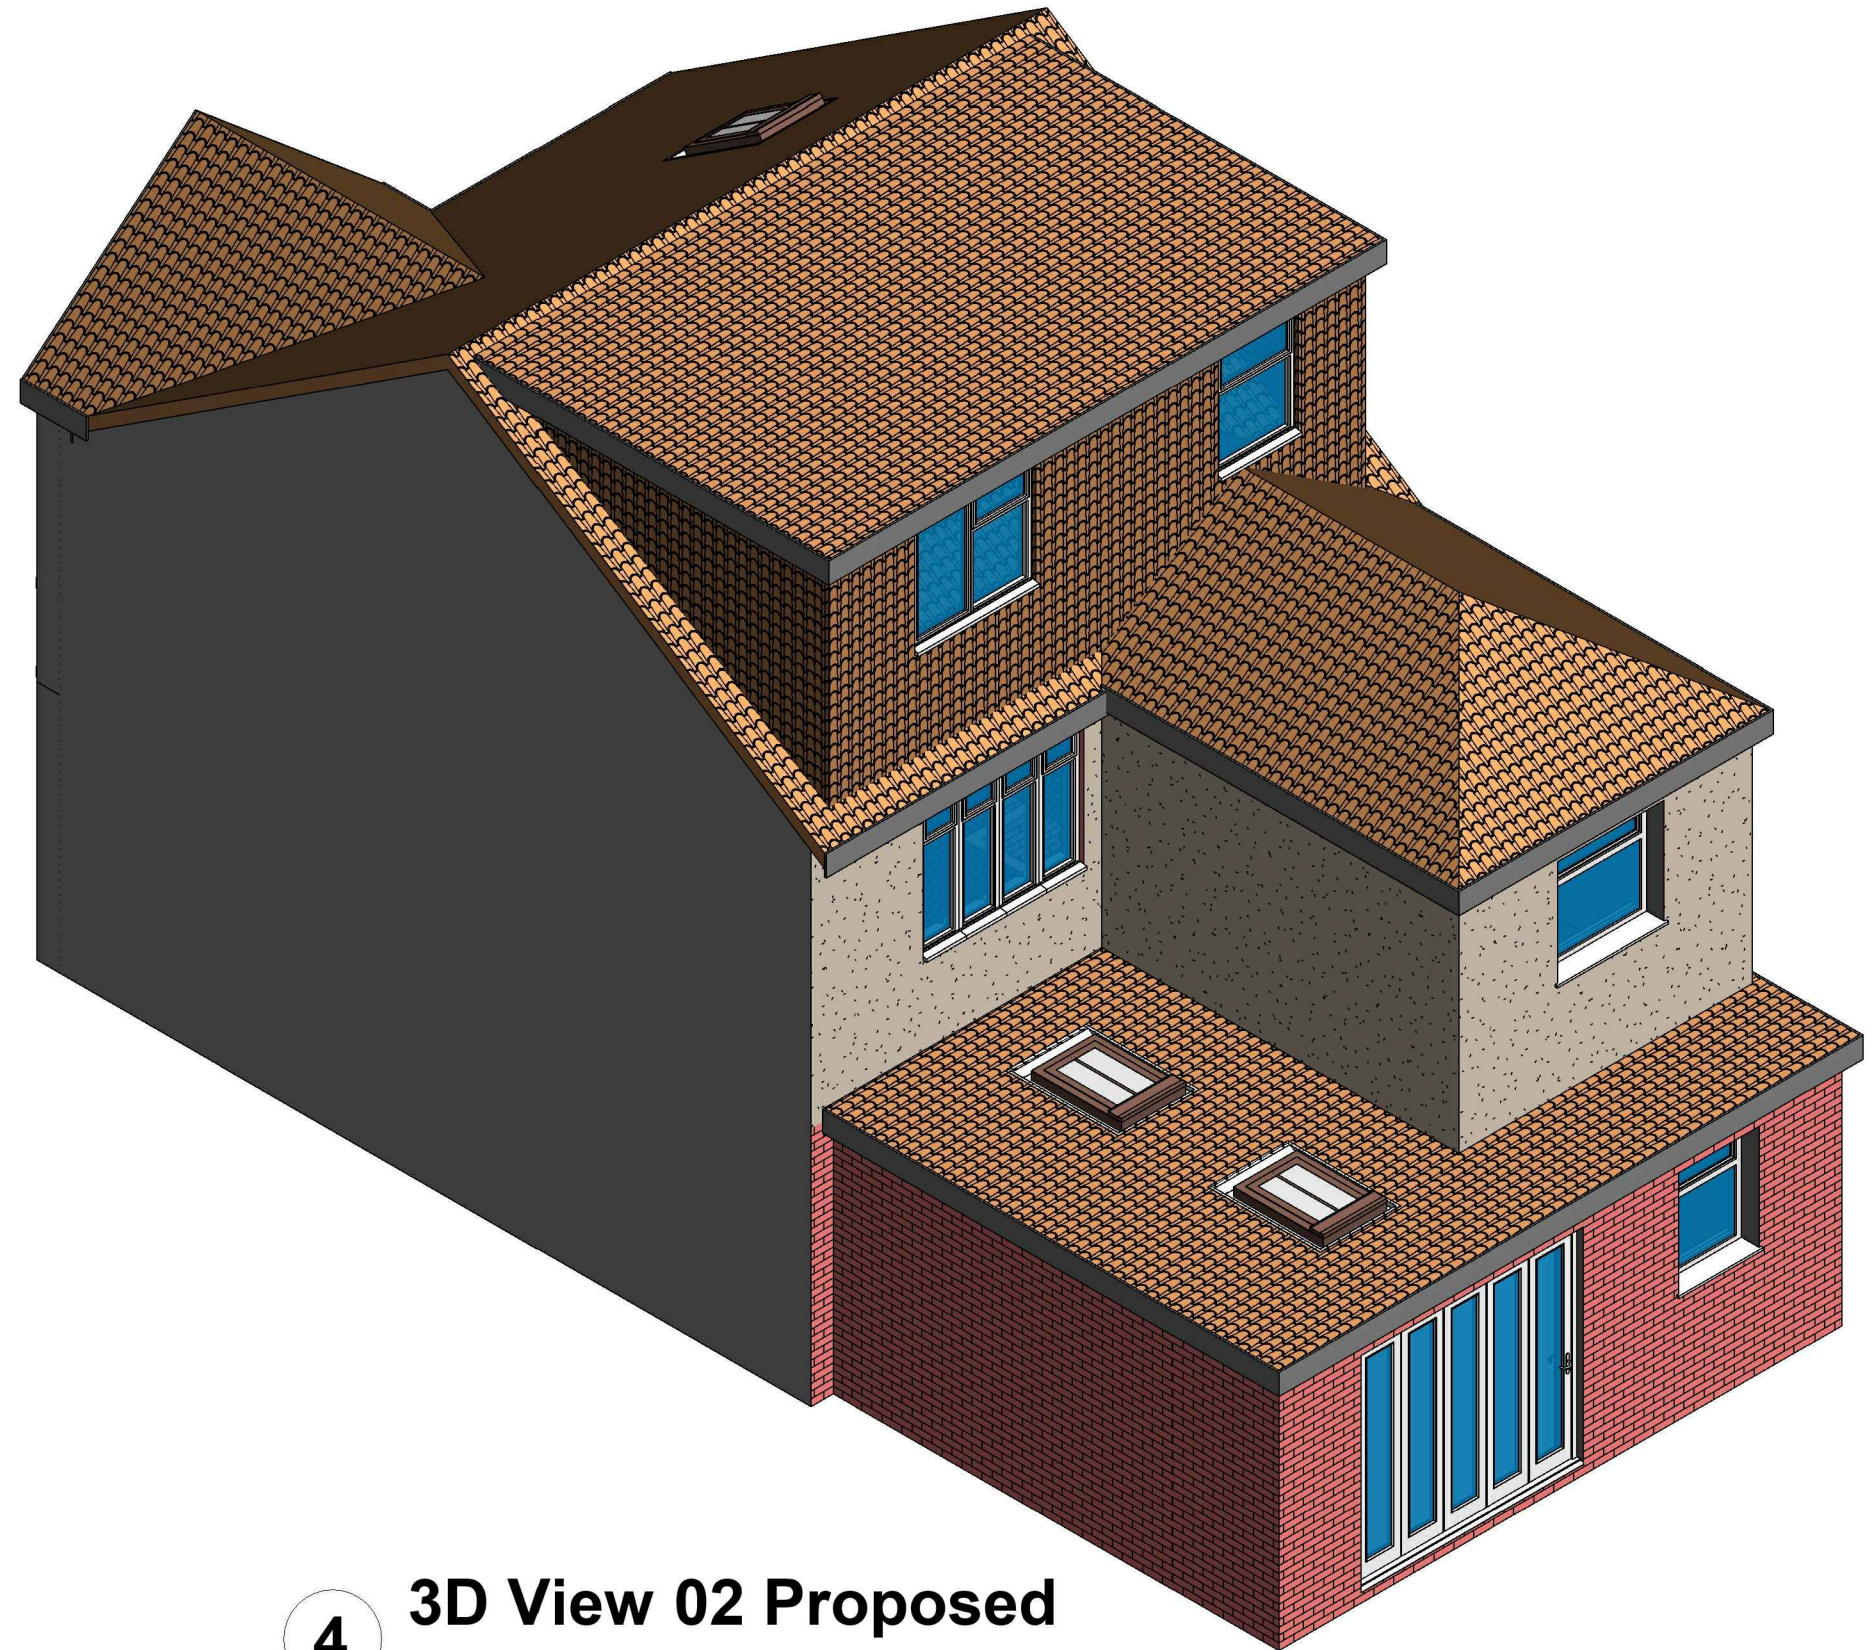

**4** 3D View 02 Proposed

**GENERAL NOTES:**

1. DO NOT SCALE FROM THE DRAWINGS
2. ALL DIMENSIONS ARE IN MILLIMETER.
3. VERIFY ALL DIMENSIONS AND CONDITIONS BEFORE BUILDING OR STARTING CONSTRUCTION.
4. NOTIFY THE DESIGNER IMMEDIATELY OF ANY DISCREPANCY OR VARIATION.
5. ALL WORK TO COMPLY WITH CURRENT BUILDING REGULATIONS AND CODES OF PRACTICE.



Art @ Rooshika

NISARG@HOTMAIL.COM


+44 - 7951491310

PROJECT  
37 Wimborne Ave Hayes UB4 0HQ

SHEET  
3D View


CLIENT  
Mr Amrinder Singh

Date	Project number	Scale (@ A3)
Issue Date	Project Number	
Drawn by	DRWAING NUMBER	REV
Author	A106	A
Checked by		
Checker		

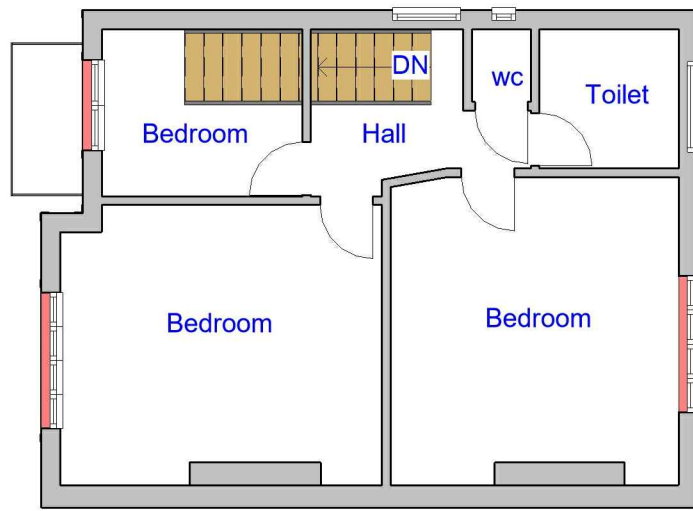


# 1 Existing First Floor

1 : 100

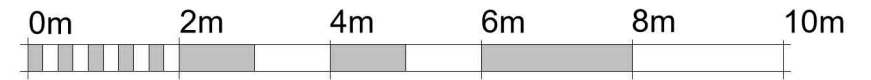


VISUAL SCALE 1:100 @ A3

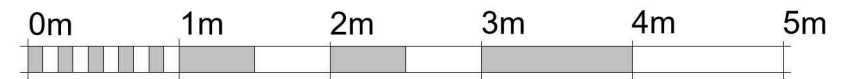


VISUAL SCALE 1:50 @ A3

The existing partitions forming the protected staircase must provide half-hour fire resistance. They must be lined with 12.5mm plasterboard and skim


The doors to Bedrooms and any habitable rooms and the final exit door must not be fitted with a key on the inside. Thumb turns are acceptable

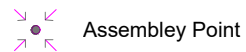


Assembly Point

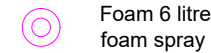

Foam 6 litre foam spray

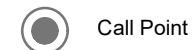

Call Point

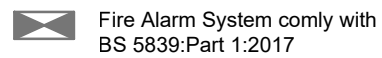

Fire Alarm System comply with BS 5839:Part 1:2017



Fire Exit Sign Comply with BS 5499



Carbon Monoxide Detector




Extract Vent




Fire check doors 30 min fire resistance with smoke seal and self closing




Heat Detector comply with BS 5466 2:2016

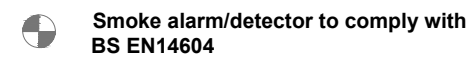

Smoke alarm/detector to comply with BS EN14604

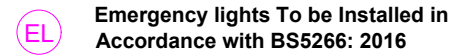

Emergency lights To be Installed in Accordance with BS5266: 2016

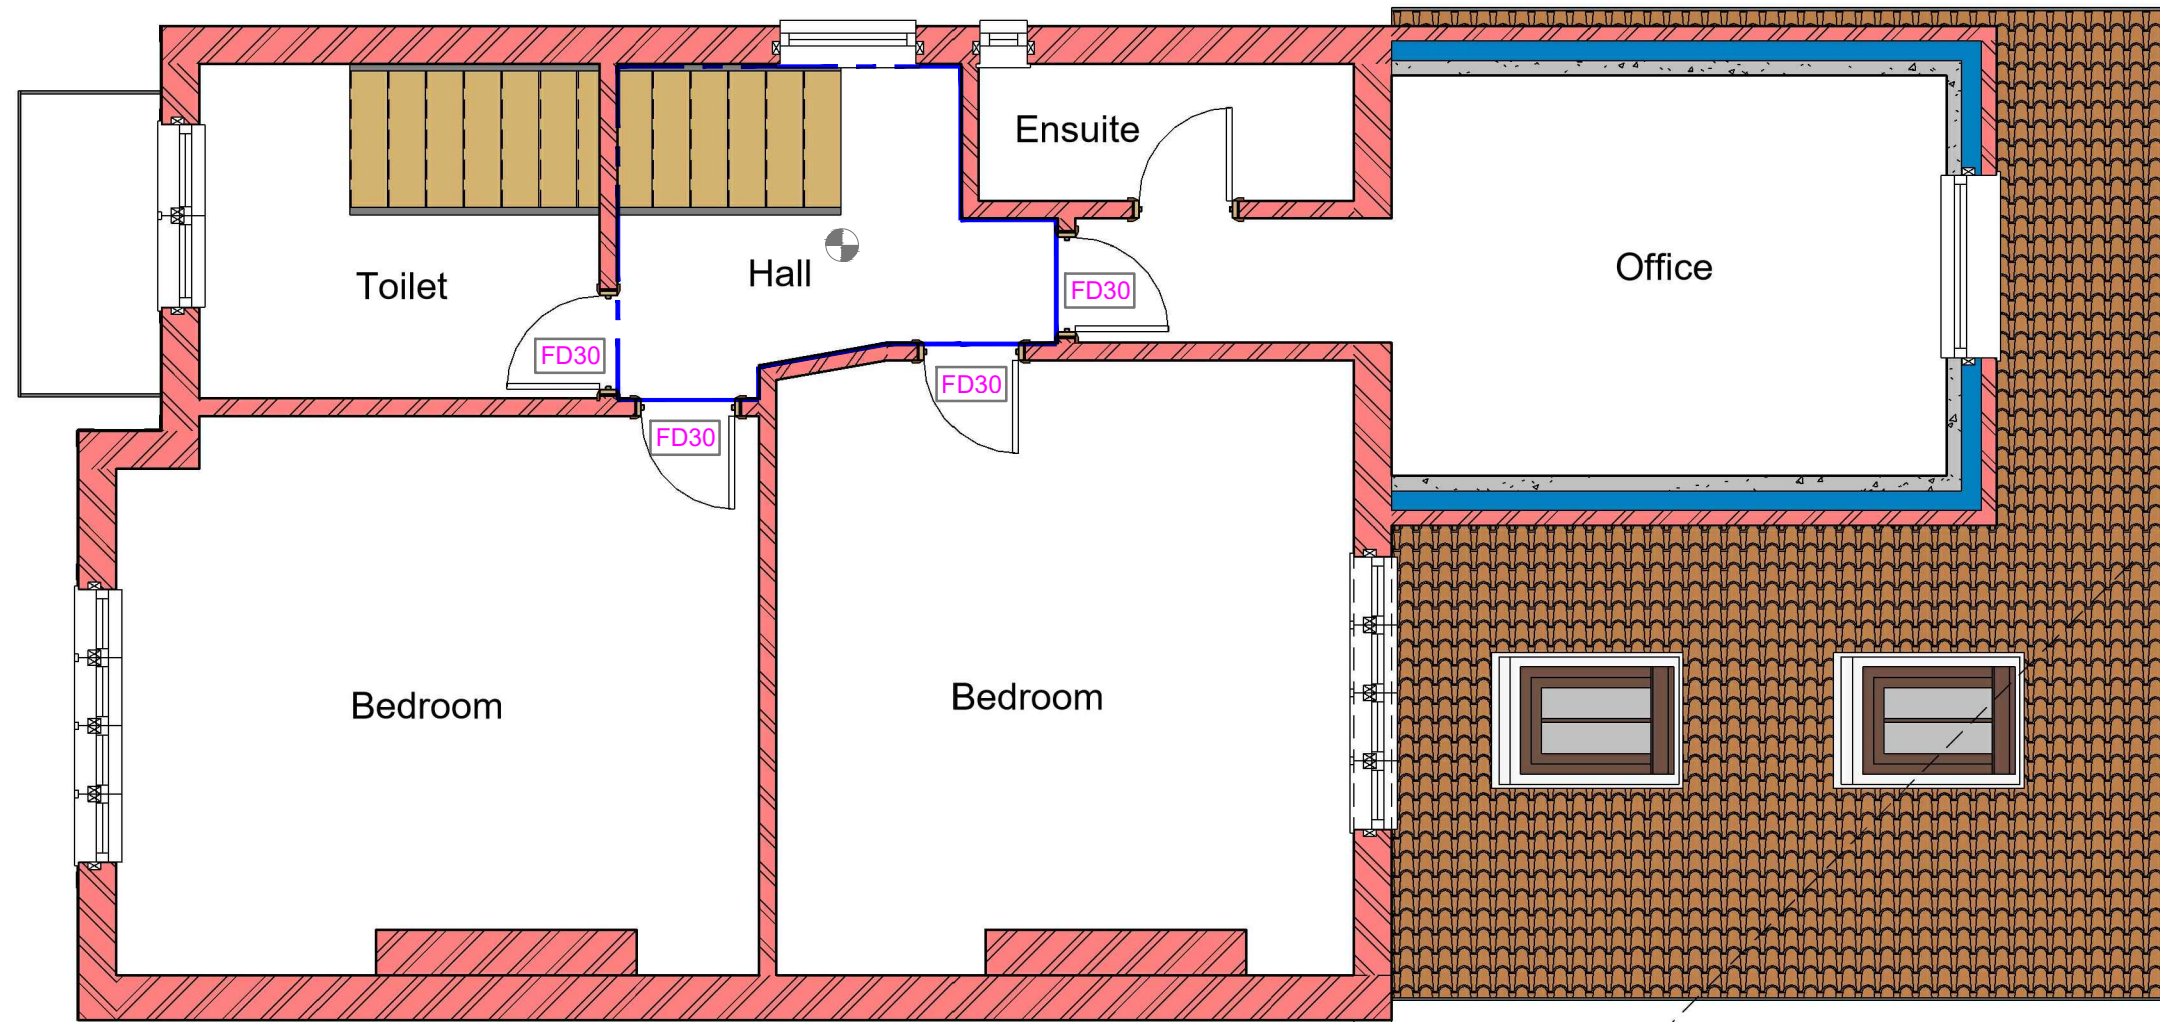

# 2 Proposed First Floor

1 : 50

neighbour's window

45.00°

### GENERAL NOTES:


- DO NOT SCALE FROM THE DRAWINGS
- ALL DIMENSIONS ARE IN MILLIMETER.
- VERIFY ALL DIMENSIONS AND CONDITIONS BEFORE BUILDING OR STARTING CONSTRUCTION.
- NOTIFY THE DESIGNER IMMEDIATELY OF ANY DISCREPANCY OR VARIATION.
- ALL WORK TO COMPLY WITH CURRENT BUILDING REGULATIONS AND CODES OF PRACTICE.

Art @ Rooshika  
NISARG@HOTMAIL.COM  
+44 - 7951491310

PROJECT  
37 Wimborne Ave Hayes UB4 0HQ

SHEET  
Existing & Proposed First Floor Plan


CLIENT		Mr Amrinder Singh	
Date	Project number	Scale (@ A3)	
Issue Date	Project Number		
Drawn by	DRWAING NUMBER	REV	
Author	A107	A	
Checked by			
Checker			

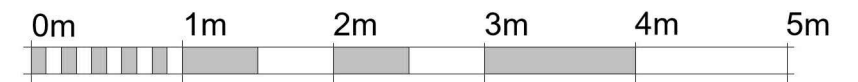

VISUAL SCALE 1:50 @ A3

# 1 Proposed Ground Floor

1:50

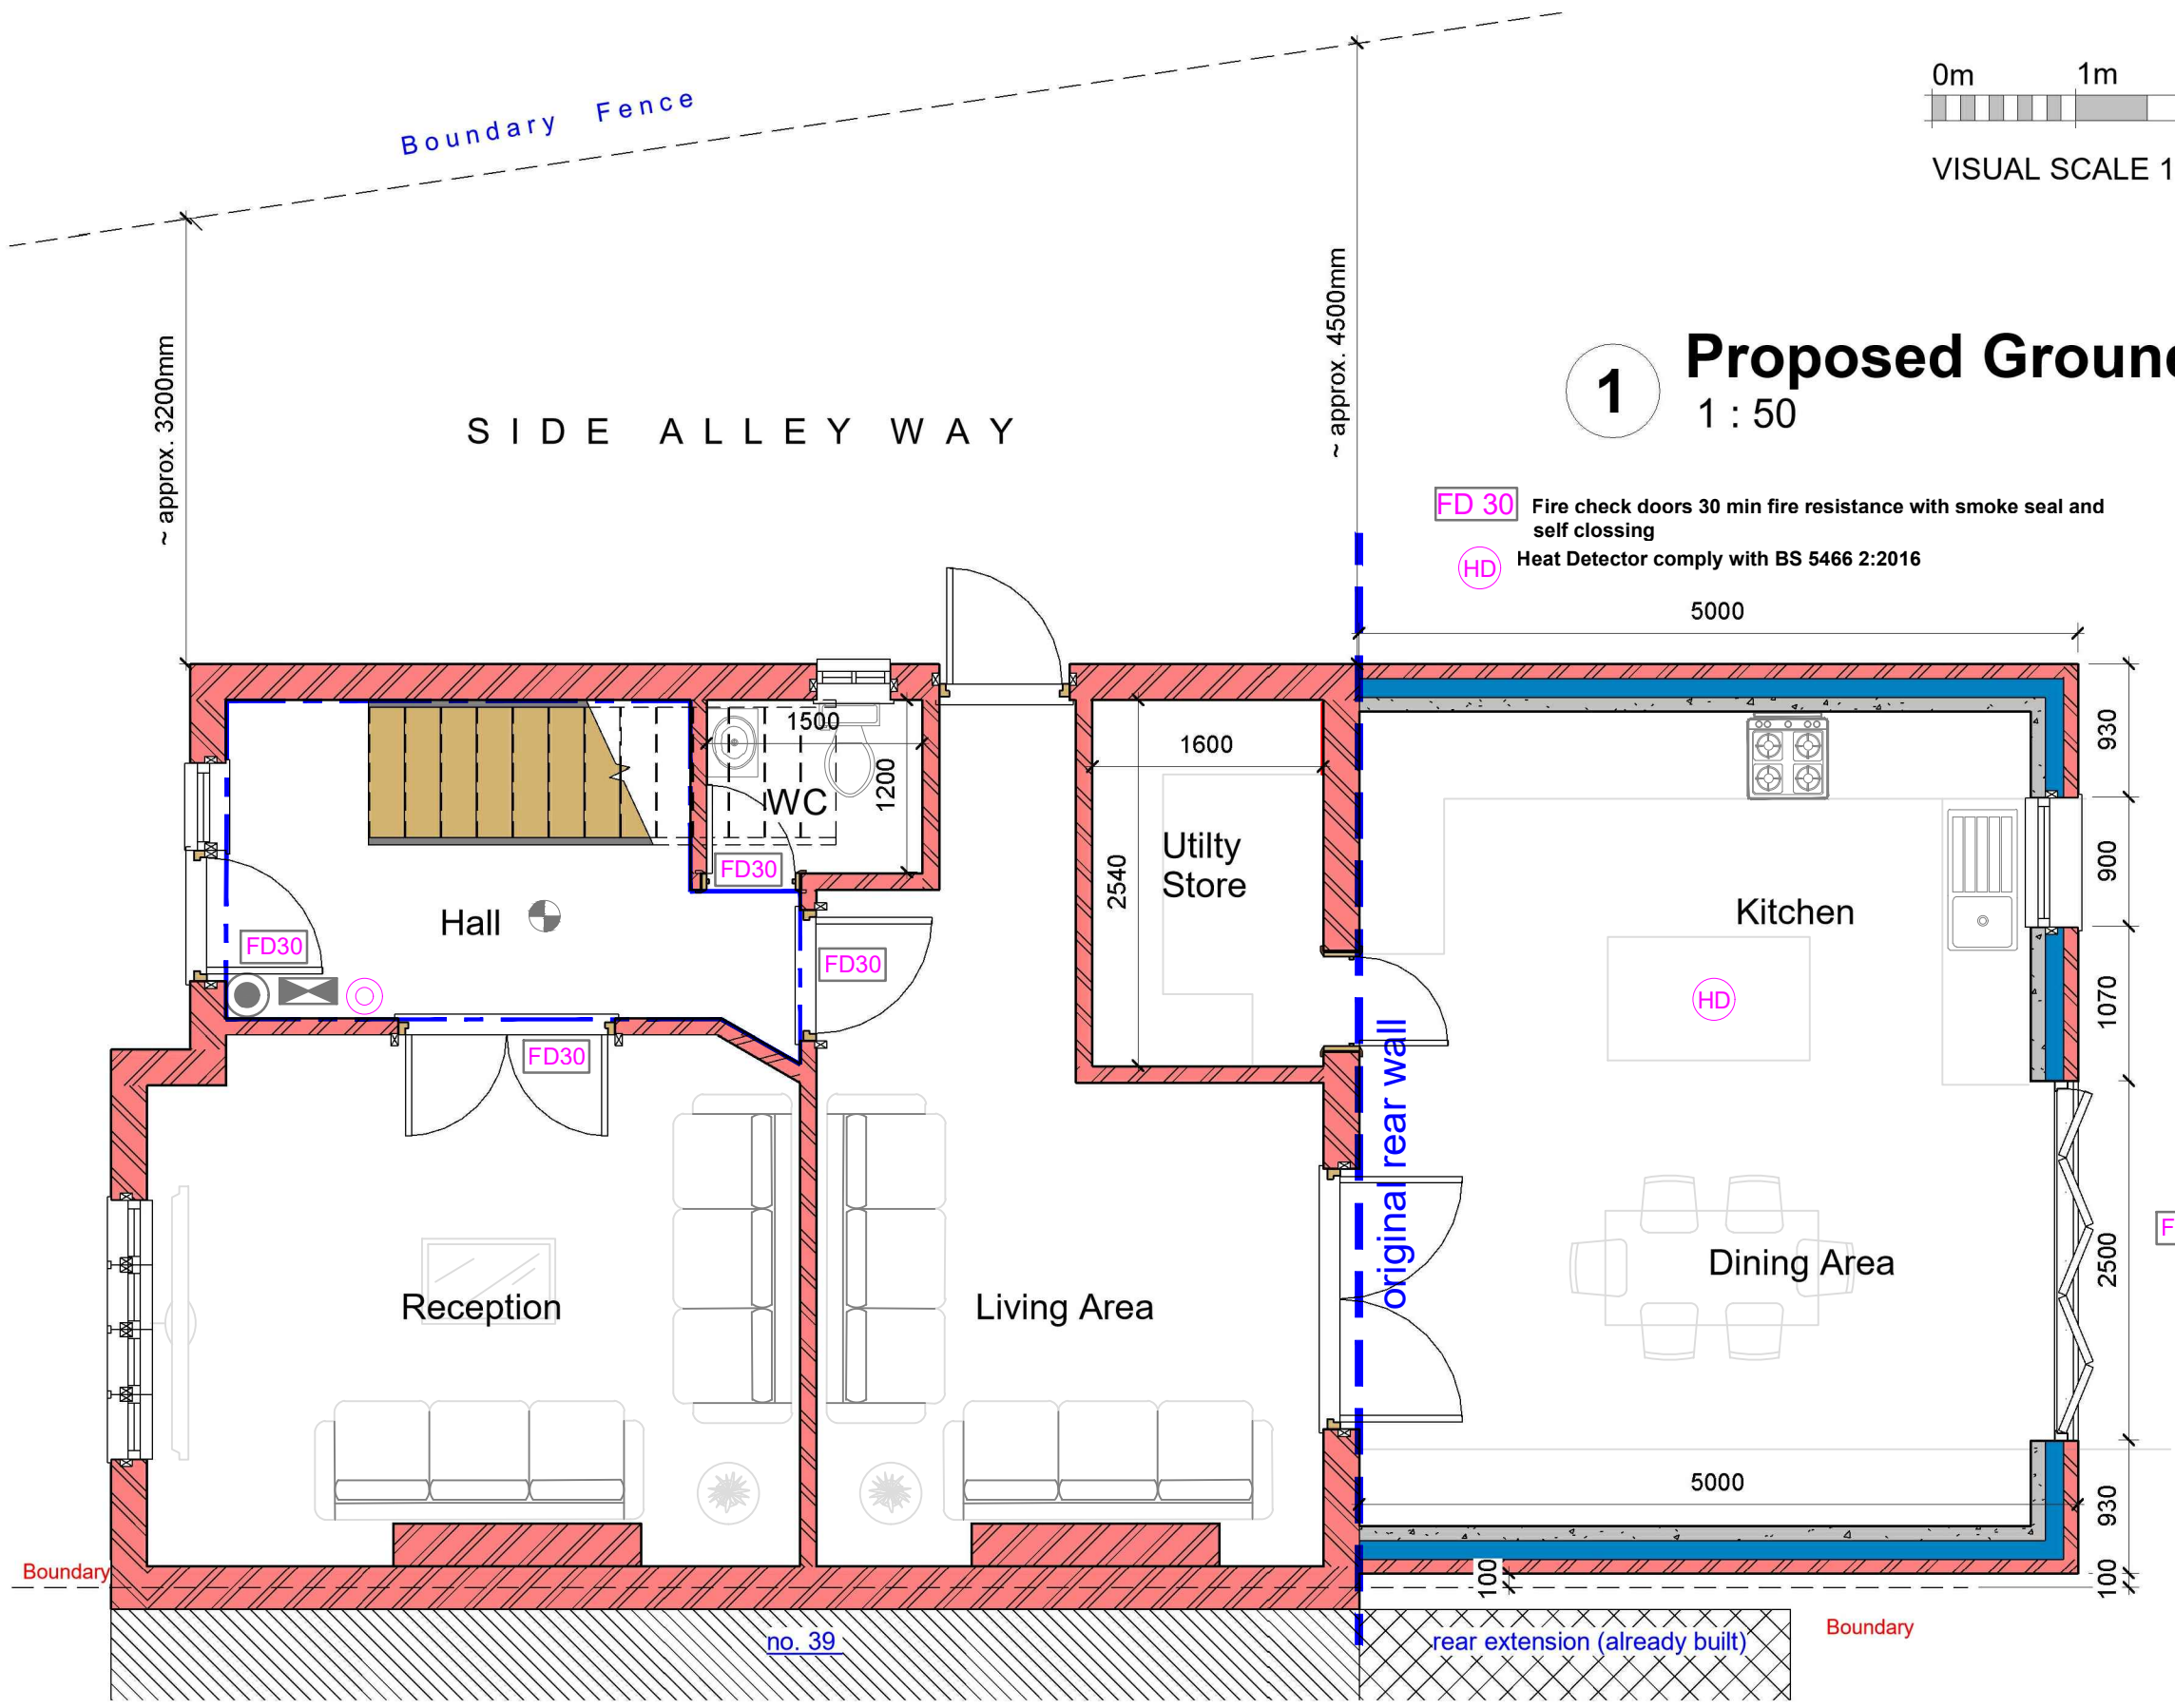

**FD 30** Fire check doors 30 min fire resistance with smoke seal and self closing  
**HD** Heat Detector comply with BS 5466 2:2016

- Fire Alarm System comply with BS 5839:Part 1:2017
- Fire Exit Sign Comply with BS 5499
- Carbon Monoxide Detector
- Extract Vent
- Smoke alarm/detector to comply with BS EN14604

The existing partitions forming the protected staircase must provide half-hour fire resistance. They must be lined with 12.5mm plasterboard and skim

The doors to Bedrooms and any habitable rooms and the final exit door must not be fitted with a key on the inside. Thumb turns are acceptable

- Assembly Point
- Foam 6 litre foam spray
- Call Point

**EL** Emergency lights To be Installed in Accordance with BS5266: 2016

**GENERAL NOTES:**

1. DO NOT SCALE FROM THE DRAWINGS
2. ALL DIMENSIONS ARE IN MILLIMETER.
3. VERIFY ALL DIMENSIONS AND CONDITIONS BEFORE BUILDING OR STARTING CONSTRUCTION.
4. NOTIFY THE DESIGNER IMMEDIATELY OF ANY DISCREPANCY OR VARIATION.
5. ALL WORK TO COMPLY WITH CURRENT BUILDING REGULATIONS AND CODES OF PRACTICE.

Art @ Rooshika  
 NISARG@HOTMAIL.COM  
 +44 - 7951491310

PROJECT	37 Wimborne Ave Hayes UB4 0HQ	
SHEET	Proposed Ground Floor Plan	

CLIENT	Mr Amrinder Singh	
Date	Project number	Scale (@ A3)
Issue Date	Project Number	
Drawn by	DRWAING NUMBER	REV
Author	A105	A
Checked by		
Checker		