


1:100 0 1 2 5 10 Meter

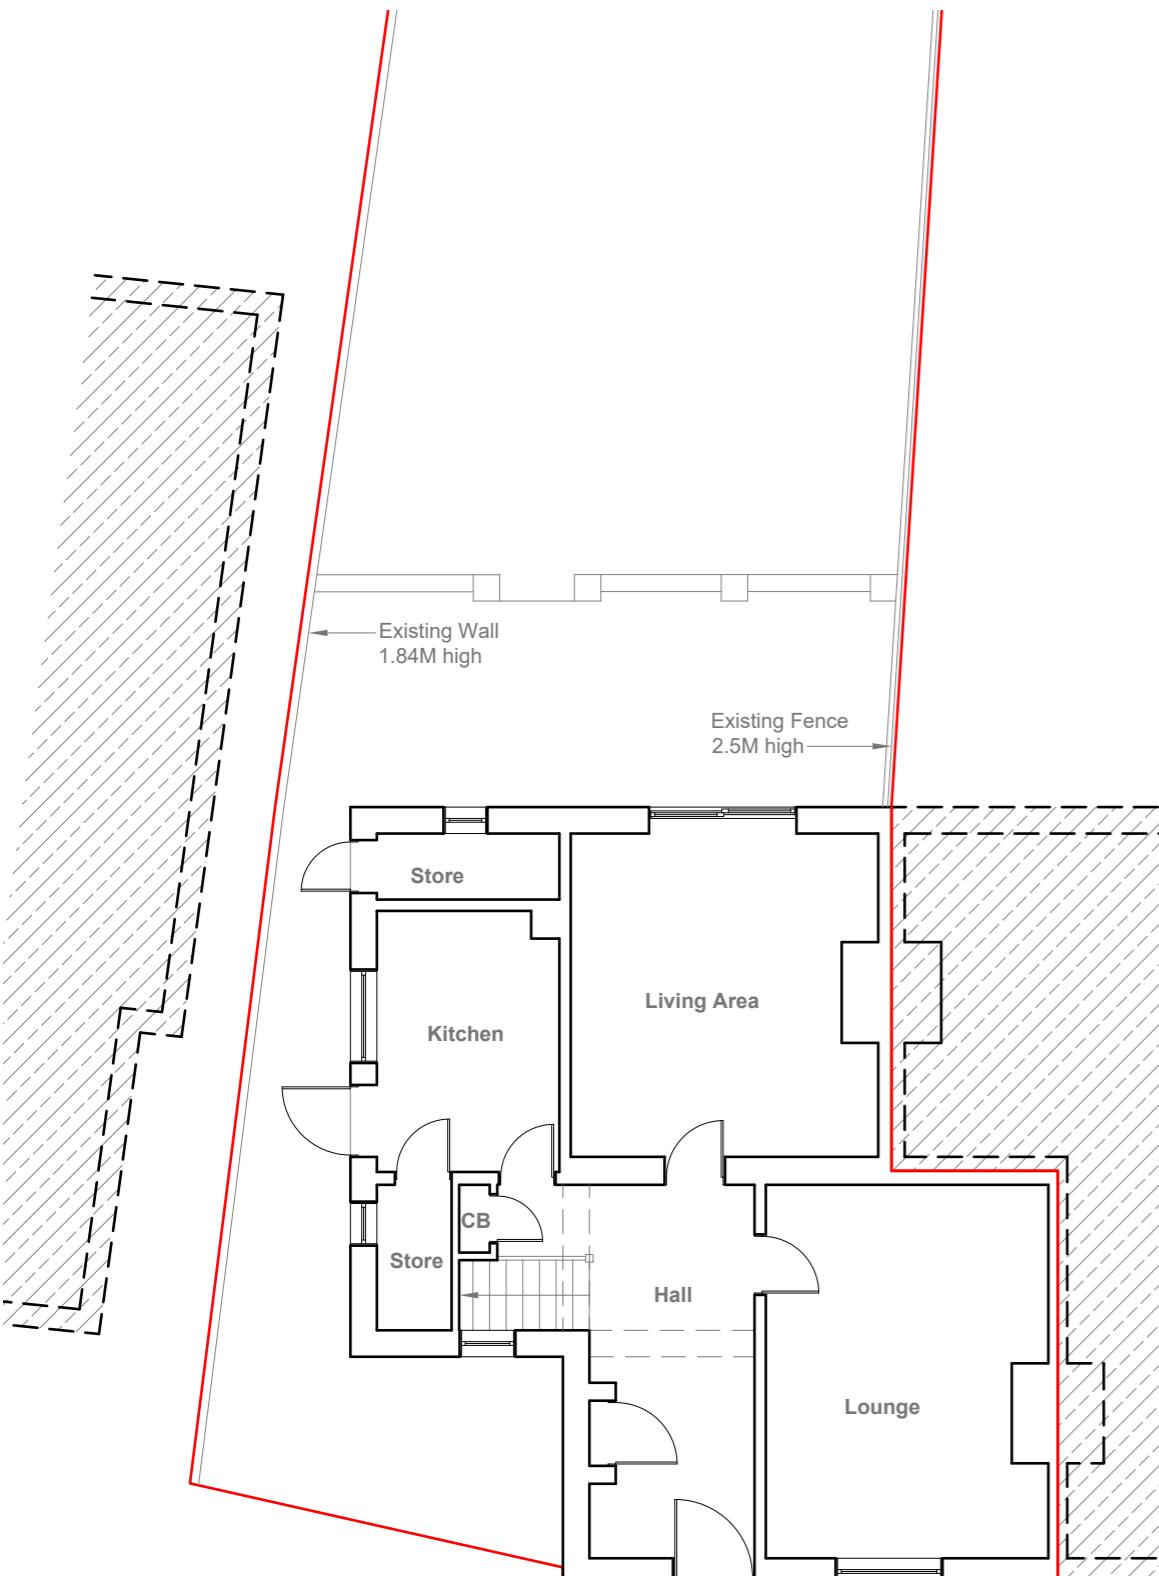

Existing Ground Floor Plan

Scale 1:100

GENERAL NOTES:
 1. ALL DIMENSIONS ARE IN MILLIMETER.
 2. VERIFY ALL DIMENSIONS AND CONDITIONS BEFORE BUILDING OR
 STARTING CONSTRUCTION. NOTIFY THE DESIGNER IMMEDIATELY OF ANY
 DISCREPANCY OR VARIATION.
 3. ALL WORK TO COMPLY WITH CURRENT BUILDING REGULATIONS
 AND CODES OF PRACTICE


Title:

Existing Ground Floor Plan & Elevations




Existing Front Elevation

Scale 1:100

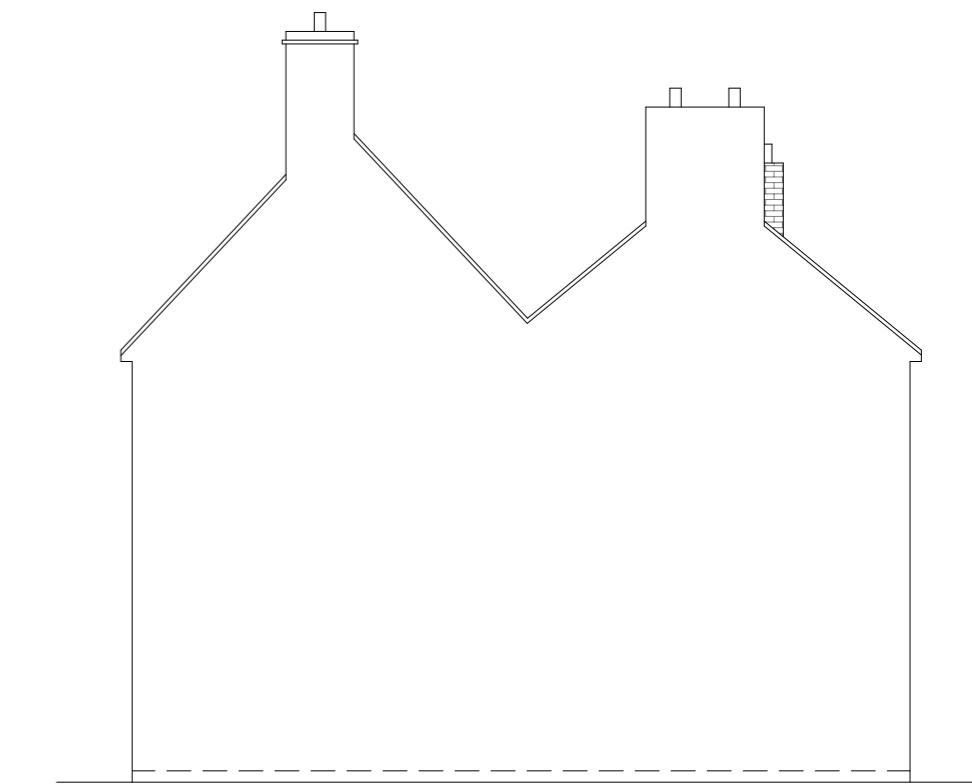

Existing Side Elevation

Scale 1:100

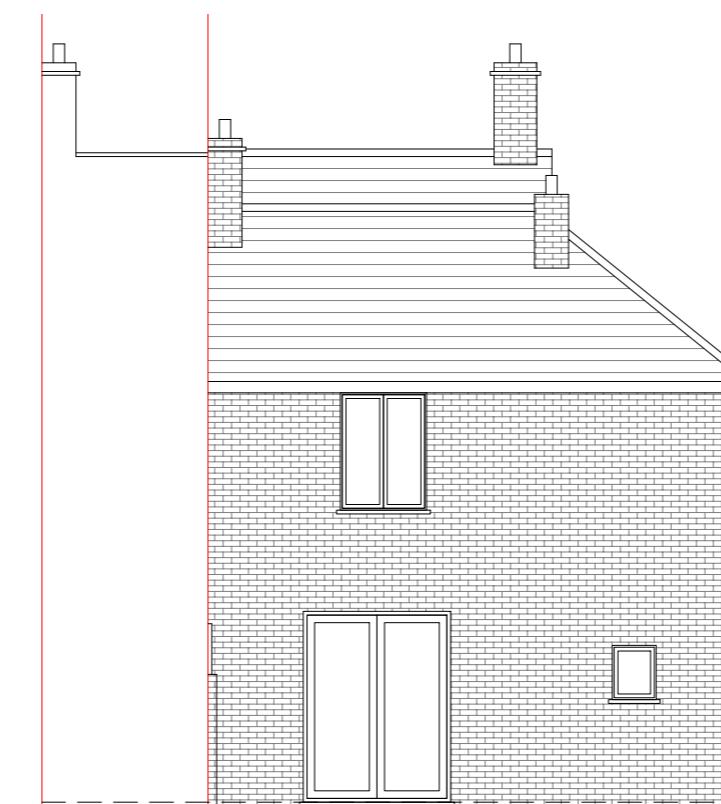

Existing Rear Elevation

Scale 1:100



Existing Side Elevation

Scale 1:100


Site Address
 Fernbank,
 Hight St.,
 Harmondsworth.
 UB7 0AH

Scale: 1:100 @A3
 Date: 10/05/2024
 Drawing No.:
 2024/077 -01
 Drawn By:
 RO

Revision Date:

 e:mail -
 faluckpatel@yahoo.com
 (M) +44 (0) 7871 466 254

Faluck Patel

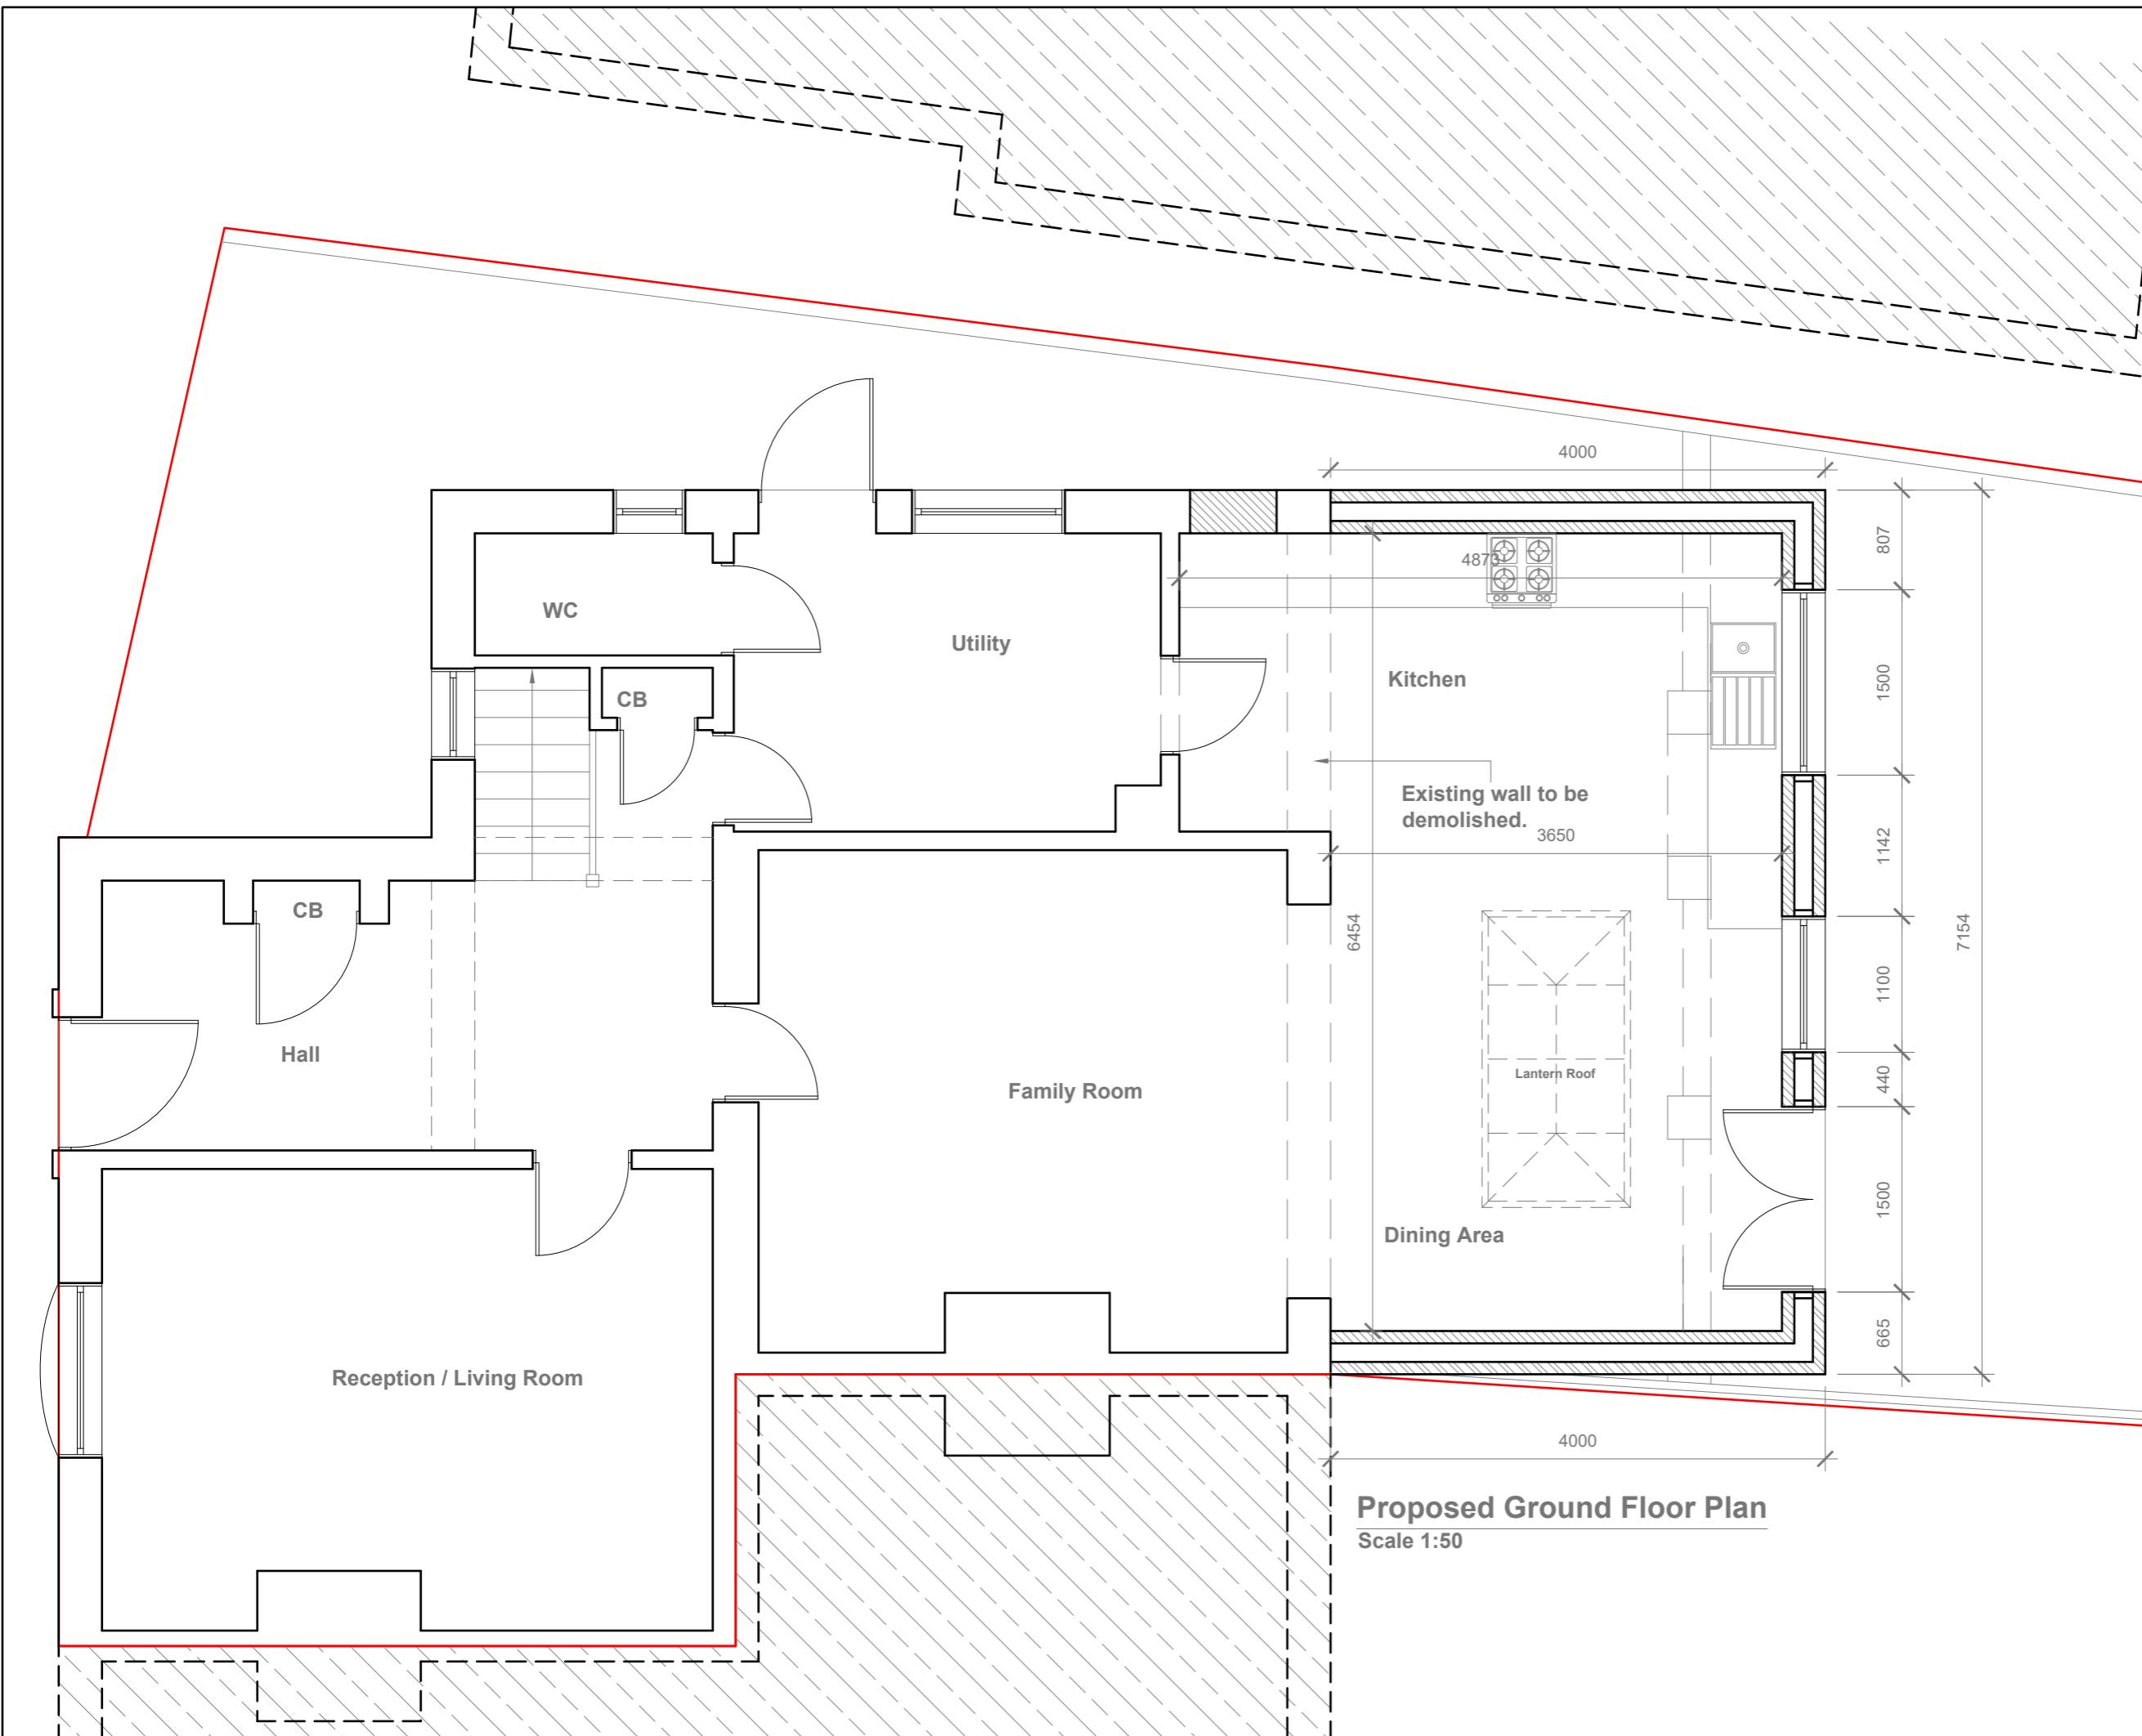


GENERAL NOTES:

1. ALL DIMENSIONS ARE IN MILLIMETER.
2. VERIFY ALL DIMENSIONS AND CONDITIONS BEFORE BUILDING OR STARTING CONSTRUCTION. NOTIFY THE DESIGNER IMMEDIATELY OF ANY DISCREPANCY OR VARIATION.
3. ALL WORK TO COMPLY WITH CURRENT BUILDING REGULATIONS AND CODES OF PRACTICE

Title:

Proposed Ground Floor Plan

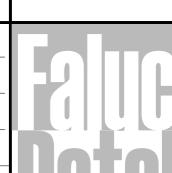
Site Address	Scale: 1:50 @A3
Fernbank, Hight St., Harmondsworth. UB7 0AH	Date: 10/05/2024
	Drawing No.: 2024/077 -02
	Drawn By: RO
Revision Date: <hr/> <hr/> <hr/>	
e:mail - faluckpatal@yahoo.com (M) +44 (0) 7871 466 254	

Faluck Patel




Proposed Front Elevation

Scale 1:100

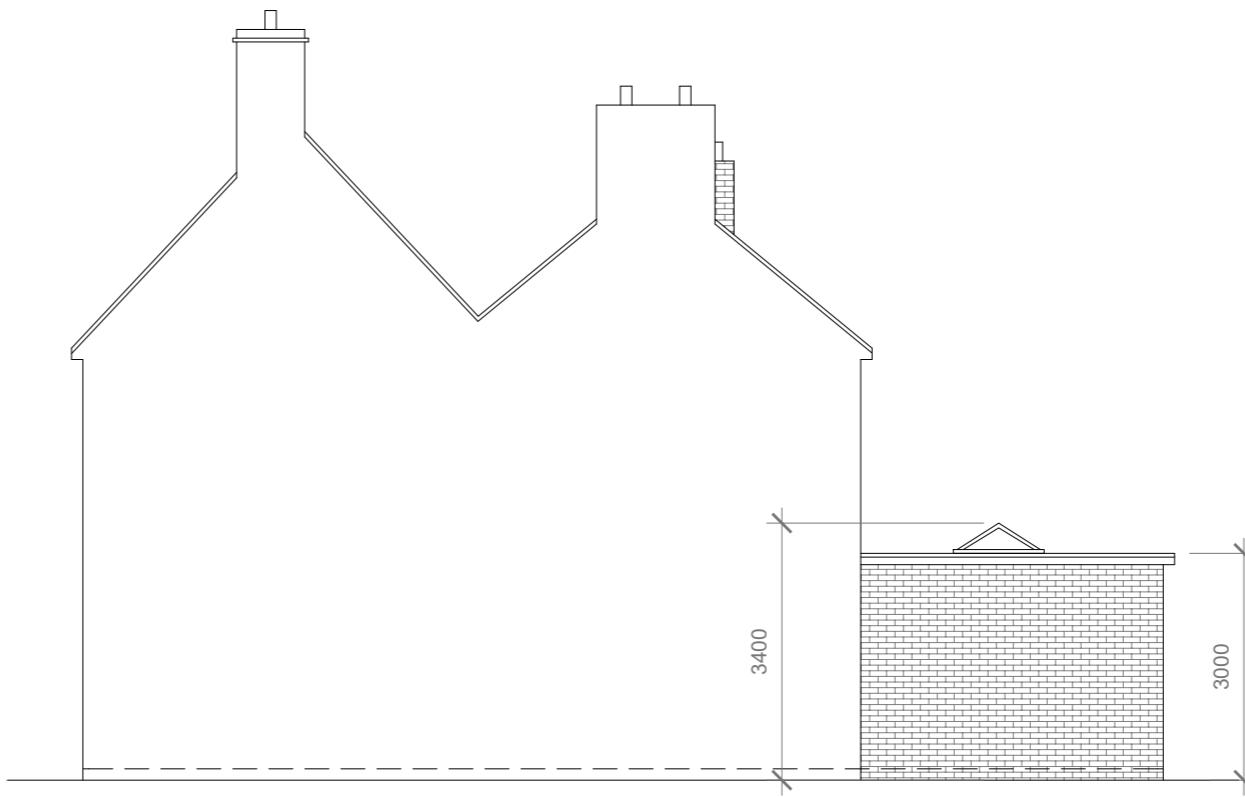

Proposed Side Elevation

Scale 1:100

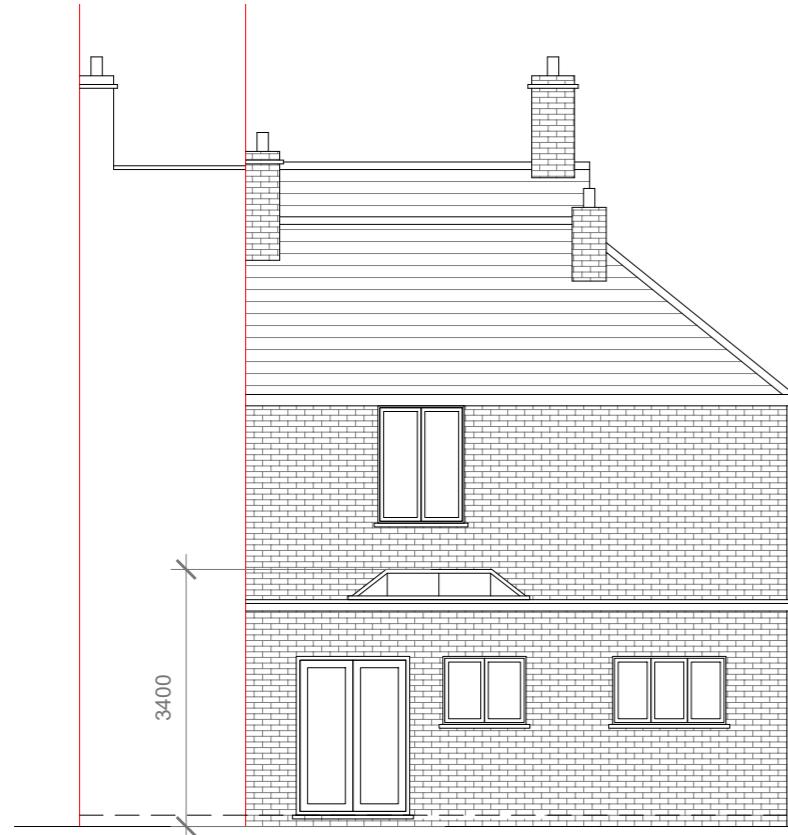

Proposed Rear Elevation

Scale 1:100



Proposed Side Elevation

Scale 1:100

Proposed External Finish Materials to Match Existing External Finish Materials

Proposed Flank Wall Window to be Obscure Glazed and Non Opening below 1.7m from FFL

10 Meter
5
2
1
0
1:100

GENERAL NOTES:
 1. ALL DIMENSIONS ARE IN MILLIMETER.
 2. VERIFY ALL DIMENSIONS AND CONDITIONS BEFORE BUILDING OR STARTING CONSTRUCTION. NOTIFY THE DESIGNER IMMEDIATELY OF ANY DISCREPANCY OR VARIATION.
 3. ALL WORK TO COMPLY WITH CURRENT BUILDING REGULATIONS AND CODES OF PRACTICE

Title:

Proposed Elevations

Site Address
Fernbank,
Hight St.,
Harmondsworth.
UB7 0AH

Scale: 1:100 @A3
Date: 10/05/2024
Drawing No.: 2024/077 -03
Drawn By:
RO

Revision Date:
e:mail - faluckpatel@yahoo.com
(M) +44 (0) 7871 466 254

Faluck Patel