


1 Existing Ground Floor

SCALE: 1:100

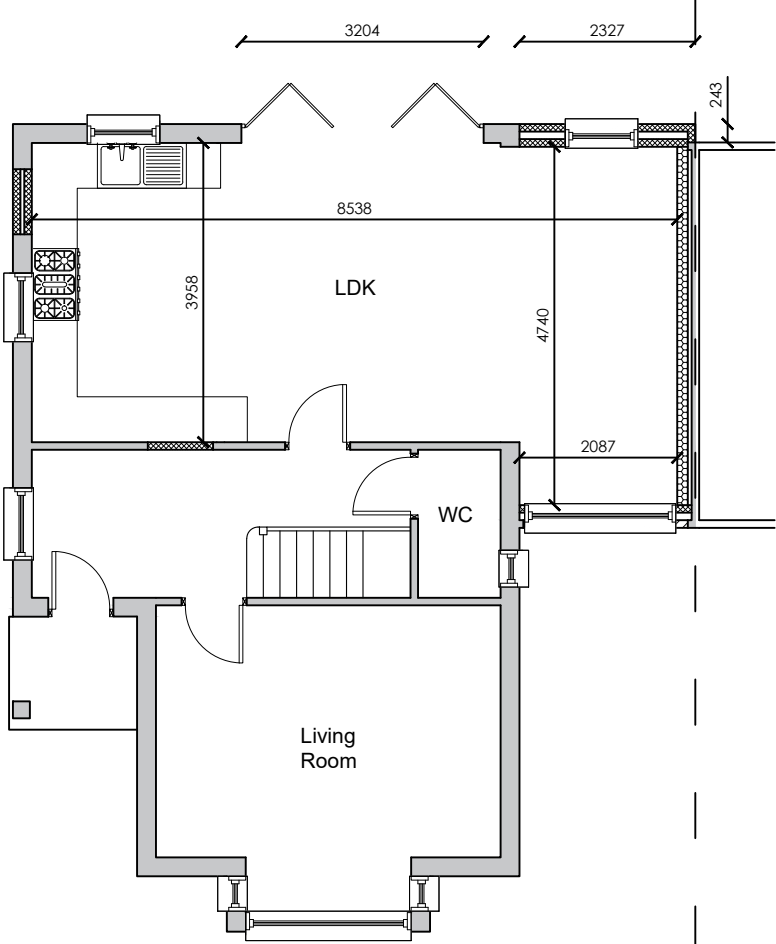

2 Proposed Ground Floor

SCALE: 1:100

Notes:

1. THIS DRAWING IS COPYWRITTEN AND IT MAY NOT BE REPRODUCED IN WHOLE OR PART OR USED FOR THE MANUFACTURE OF ANY ARTICLE WITHOUT THE EXPRESS PERMISSION OF THE COPYRIGHT HOLDERS.
2. WORK TO FIGURED DIMENSIONS ONLY.
3. THIS DRAWING IS TO BE READ IN CONJUNCTION WITH ALL RELEVANT ARCHITECT'S AND ENGINEER'S DRAWINGS AND SPECIFICATIONS.
4. ALL PROPOSED MATERIALS ARE TO MATCH THE EXISTING. BRICKWORK TO MATCH AS CLOSELY TO THE EXISTING. ROOF TILES TO MATCH EXISTING (REDLAND 49). GLAZING TO MATCH EXISTING.
5. GLAZING SHOWN ON THE BOUNDARY IS TO CONTAIN OBSCURED GLASS

REV:	DESCRIPTION:	BY:	DATE:
STATUS: Planning			
<div>MSD MSD Design + Build</div>			
CLIENT:	Mr & Mrs Connolly 61 Eastcote Road Ruislip HA4 8BG		
ARCHITECT:	MSD Design & Build E: msdbuilddesign@gmail.com T: 07849966744		
SITE:	61 Eastcote Road Ruislip		
TITLE:	Existing & Proposed Floor Plans		
SCALE AT A3:	DATE: Dec 23	DRAWN: HD	CHECKED: HD
PROJECT NO: 61ER	DRAWING NO: 61ER/002/PL	REVISION: A	