

NOTES

© SK Design consultants - THIS DRAWING AND DESIGN REMAINS THE COPYRIGHT AND INTELLECTUAL PROPERTY OF SK CONSULTANTS AND SHALL NOT BE COPIED IN ANY FORMAT WITHOUT APPROVAL.

THIS DRAWING IS TO BE READ IN CONJUNCTION WITH ALL OTHER DRAWINGS AND DOCUMENTS PROVIDED. THE CONTRACTOR MUST CHECK ALL DIMENSIONS ON SITE BEFORE PLACING ORDERS FOR MATERIALS OR SHOP FABRICATIONS OR COMMENCING WORKS ON SITE. ANY DISCREPANCIES SHOULD BE NOTIFIED BEFORE PROCEEDING.



EXISTING SOUTH ELEVATION




EXISTING EAST ELEVATION



EXISTING WEST ELEVATION



EXISTING NORTH ELEVATION

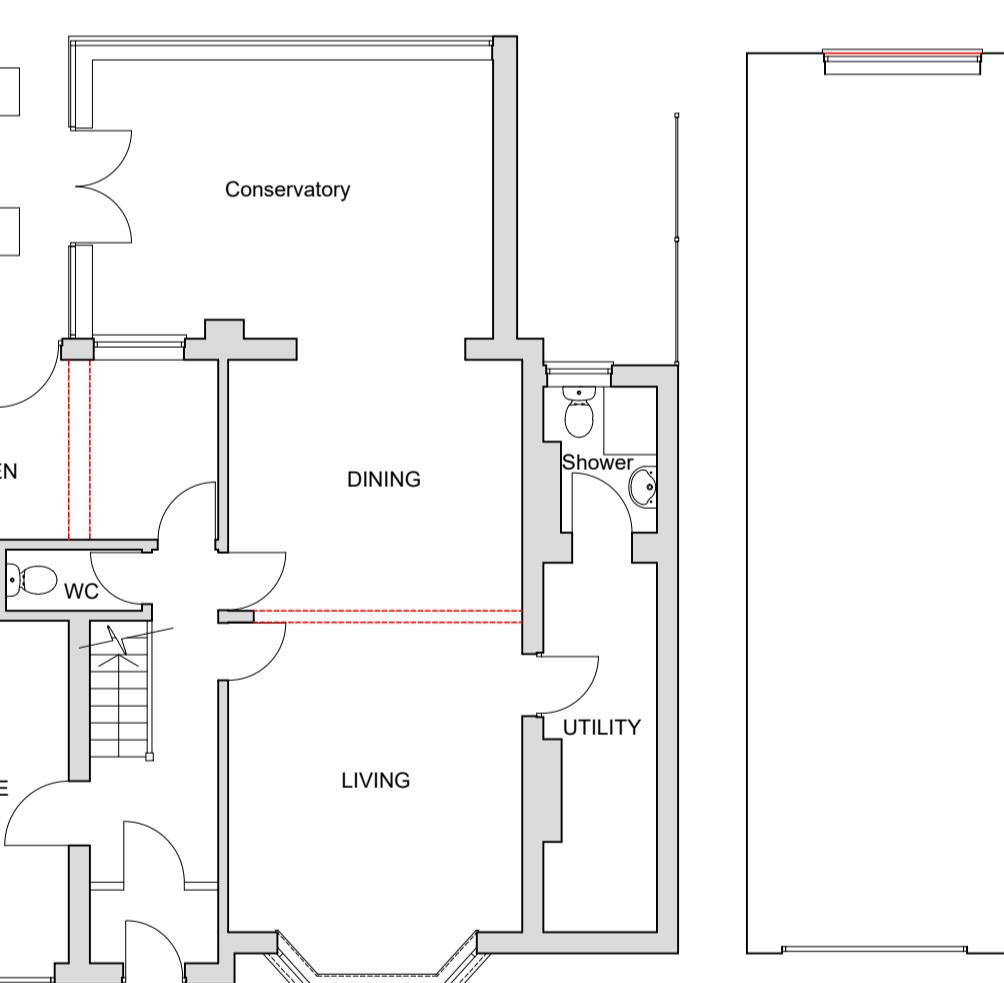


EXISTING GROUND FLOOR PLAN

SCALE 1:100



EXISTING FIRST FLOOR PLAN

SCALE 1:100

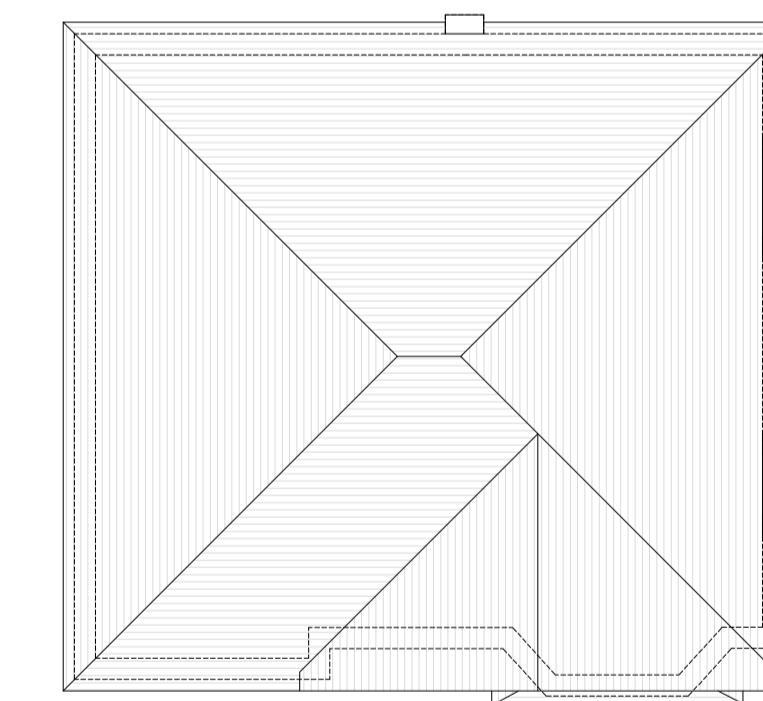

EXISTING ROOF PLAN

SCALE 1:100

SK Design Consultants  
22 Netley close  
Caversham  
Reading RG4 6SR  
Tel : 07821111602

Client:  
Mr GURJEET SINGH KOHLI

Project:  
2 STOREY REAR EXTENSION, GARAGE  
AND AN OUTBUILDING.

Location:  
49 Hillingdon Hill, UXBRIDGE, Middlesex, UB10 0JG

Drawing Title:  
EXISTING PLANS AND ELEVATIONS

Date: FEB 2024 Sheet Size: A1 Drawn: SK

Drawing No: P1312-02 Revision: .