
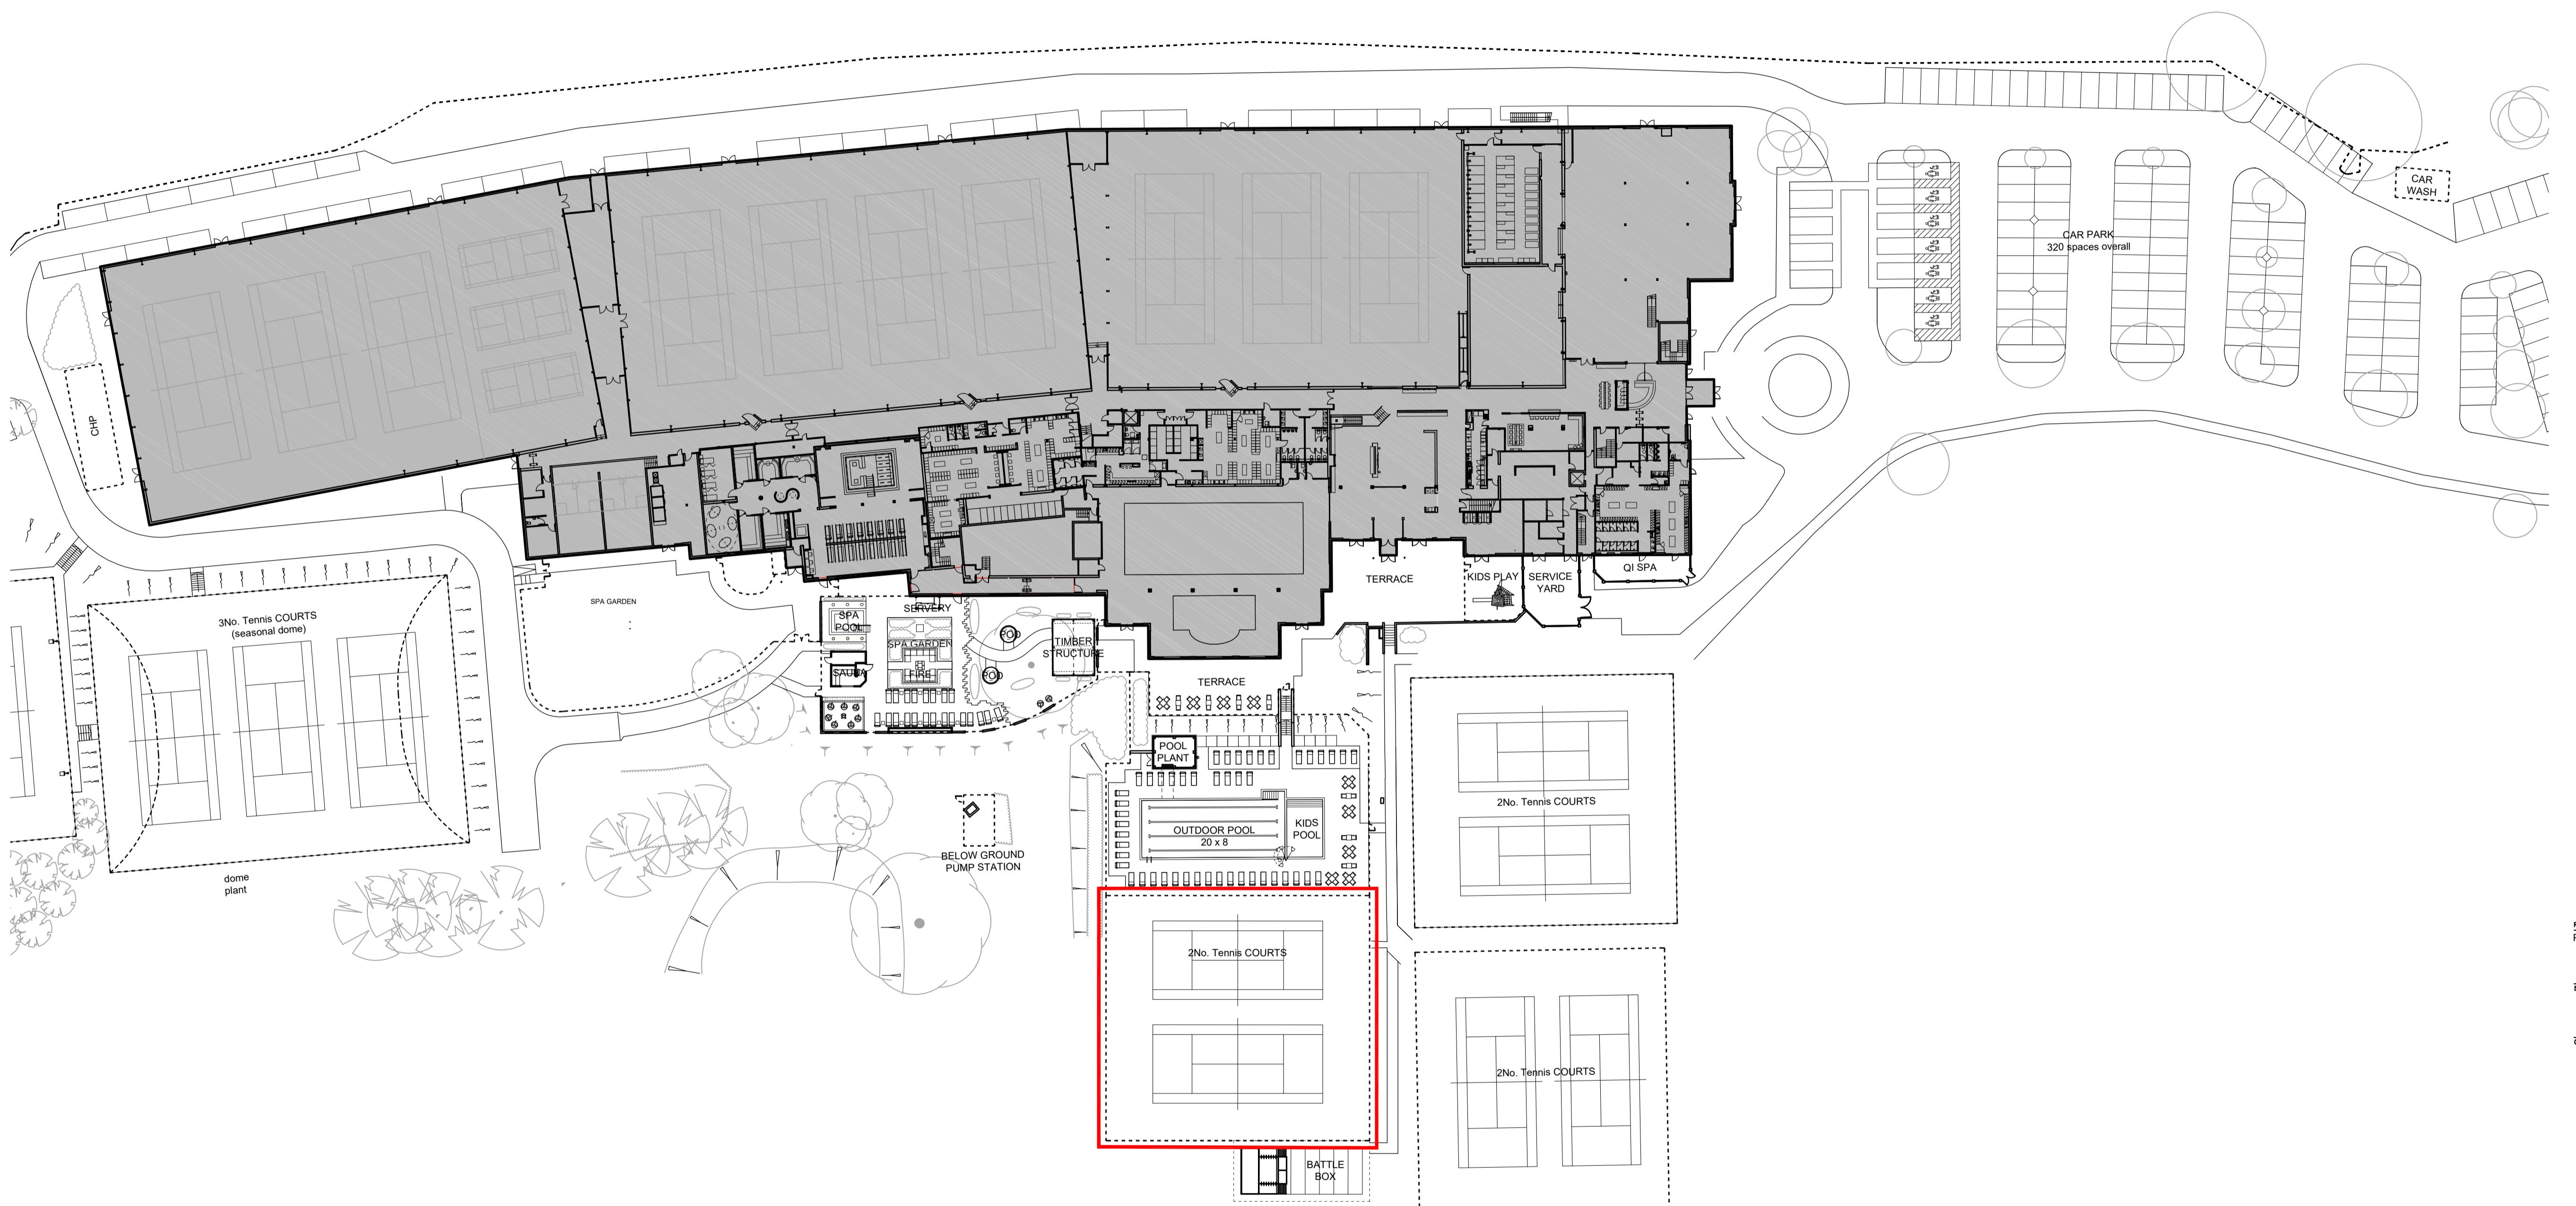


KEY  
 Application Boundary:  
 1407.6 sqm / 0.35 acres

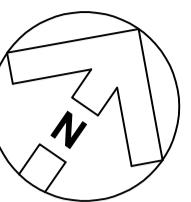

**Hadfield Cawkwell Davidson**

Broomgrove Lodge, 13 Broomgrove Rd, Sheffield, S10 2LZ T 0114 266 8181 www.hcd.co.uk

HCD PROJECT NO. 2023-154 | SCALE 1:500 @ A1 | REV. P01

PROJECT NO. 23154 | ORIGINATOR HCD | VOLUME 00 | LEVEL 00 | TYPE DR | ROLE NUMBER A-PL-002

S:\Architecture\2023-154\Drawings\DR - Plotsheets\Northwood\A-PL-002 Existing Site Plan.dwg | HCD