




NEW CRITTAL STYLE
DOUBLE GLAZED ALUMINIUM
WINDOW & DOORS IN
BETWEEN EXISTING POSTS.

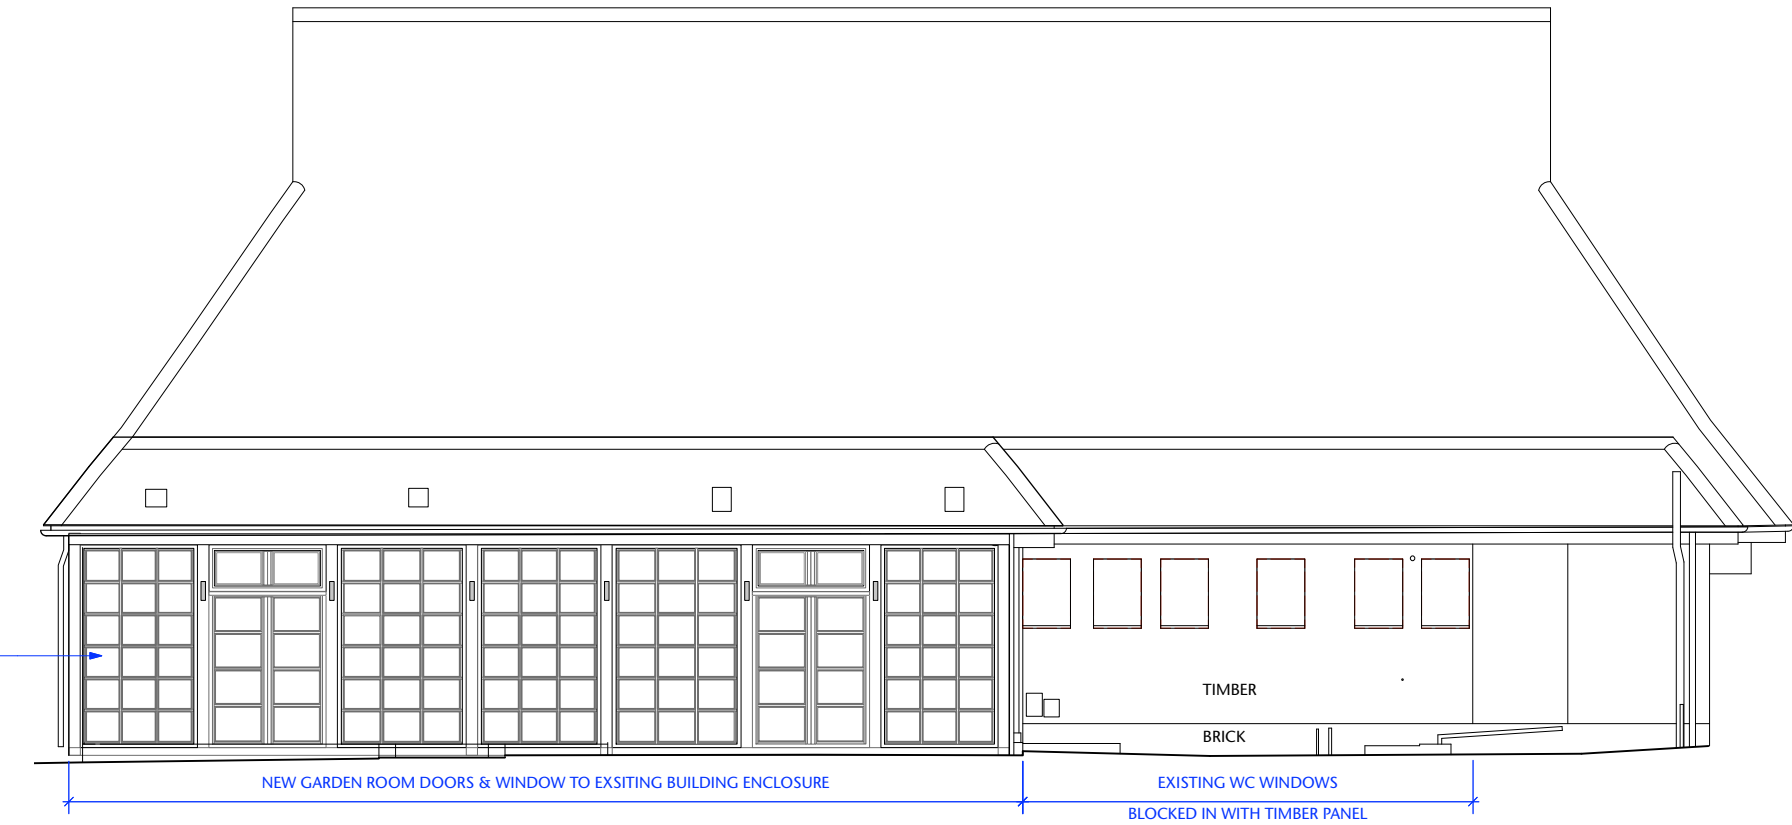

03 PROPOSED GARDEN ROOM ELEVATION
1:50 @ A1 / 1:100 @ A3

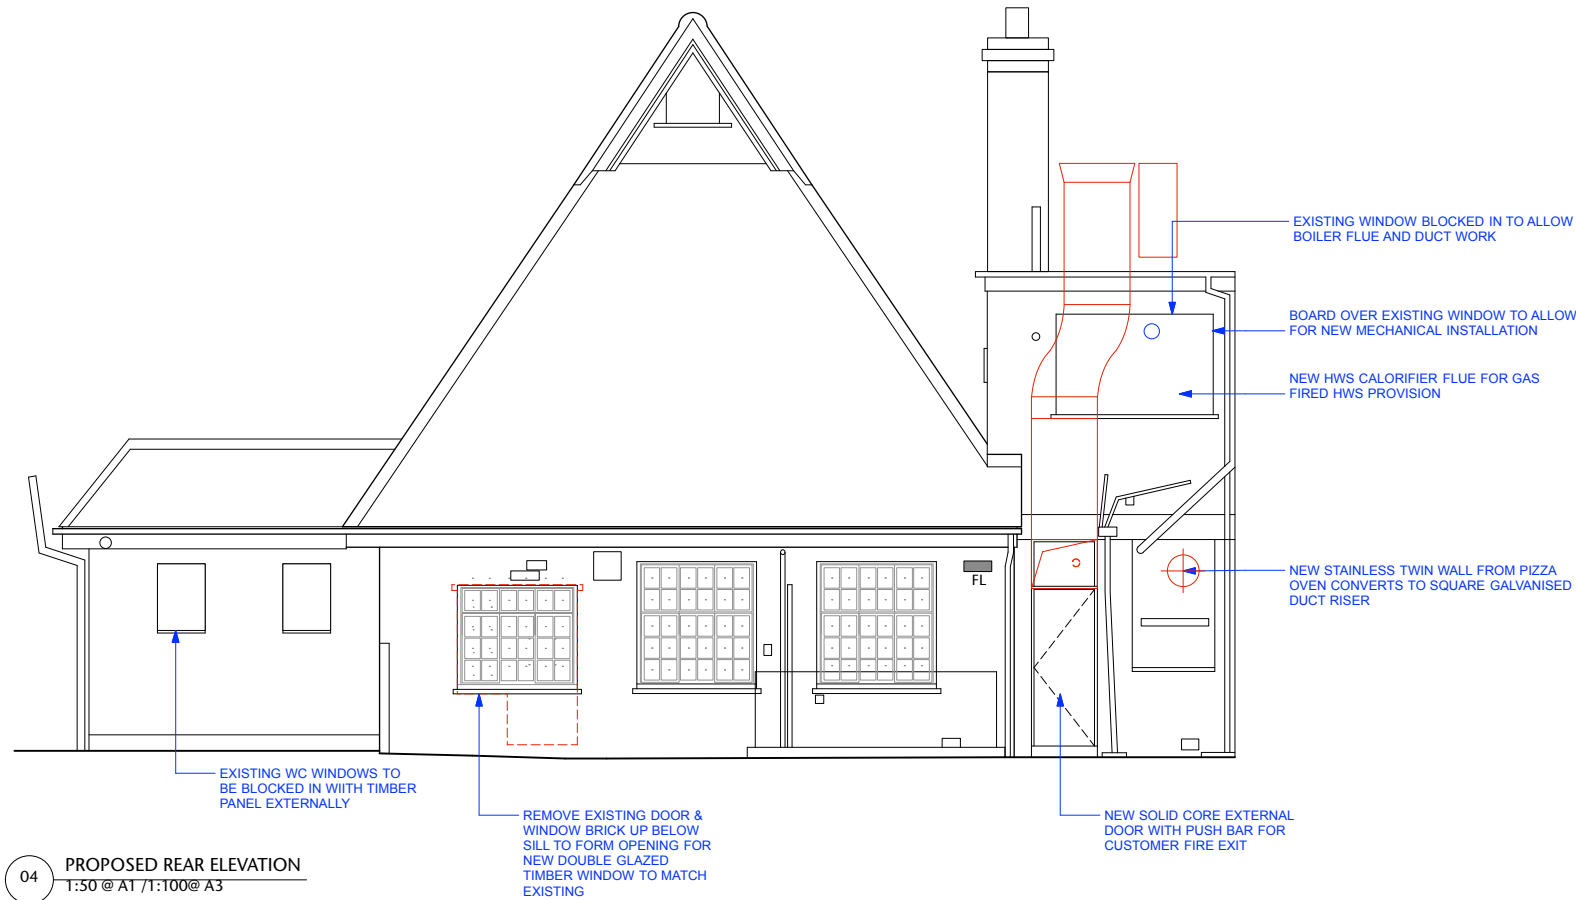

04 PROPOSED REAR ELEVATION
1:50 @ A1 / 1:100 @ A3

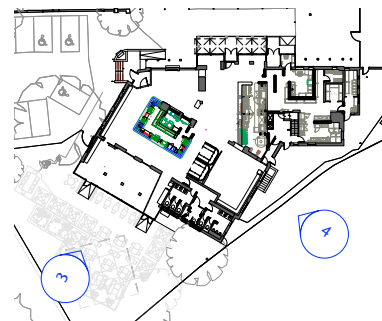


L LOCATION PLAN
1:500 @ A1

Notes

This drawing should not be scaled. The contractor is to verify all dimensions and conditions on site. This drawing is the property of Fusion and they reserve the copyright. It is issued on the understanding that it will not be copied, reproduced or disclosed in whole or in part to any unauthorised party without written permission from Fusion

LIGHTING KEY:

- FL - FLOOD LIGHTS FOR CUSTOMER FIRE EXIT ROUTE
- WALL LIGHTS FIXED TO EXISTING POSTS

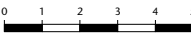

A 19.12.19 TOILET WINDOWS OMITED - EXTRA NOTES ADDED

FUSION
design and architecture



4 Risborough Street London SE1 OHE
Tel: 020 7928 9982 Fax: 020 7928 9994
email: mail@fusiondna.co.uk

Job Name:	THE GEORGE RUISLIP		
Site Address:	BURY STREET RUISLIP HA4 7TJ		
Drwg Name:	PROPOSED EXTERNAL ELEVATIONS SHEET 2 OF 3		
Status:	FOR PLANNING		
Drawn by:	KC/DF	Checked by:	ANS
Scale:	1:50 @ A1/1:100@A3	Date:	DECEMBER 2019
Job/Drwg N°:	158.04.P09		A