


NOTES
 1. All dimensions are to be checked on site prior to the commencement of work and any deviation is to be referred to the construction manager before construction.
 2. All works is to comply with current Building Regulations and allied legislation.
 3. All contractors and sub-contractors must ensure that they have the latest issue of this drawing and details before the commencement of work on site.
 4. All materials are to be used and installed in strict accordance with the relevant manufacturers instructions and recommendations.
 5. All works on site managed and implemented as a result of the designs indicated on this drawing are to be given full consideration for compliance with the Building Safety and Regulation Act 2020 of design and implementation of safe and no works are to be undertaken if it is considered that compliance with the Building Regulations cannot be achieved.
 6. All dimensions shown in millimetres.
 7. Footprint of building shown at 10m above ground level.

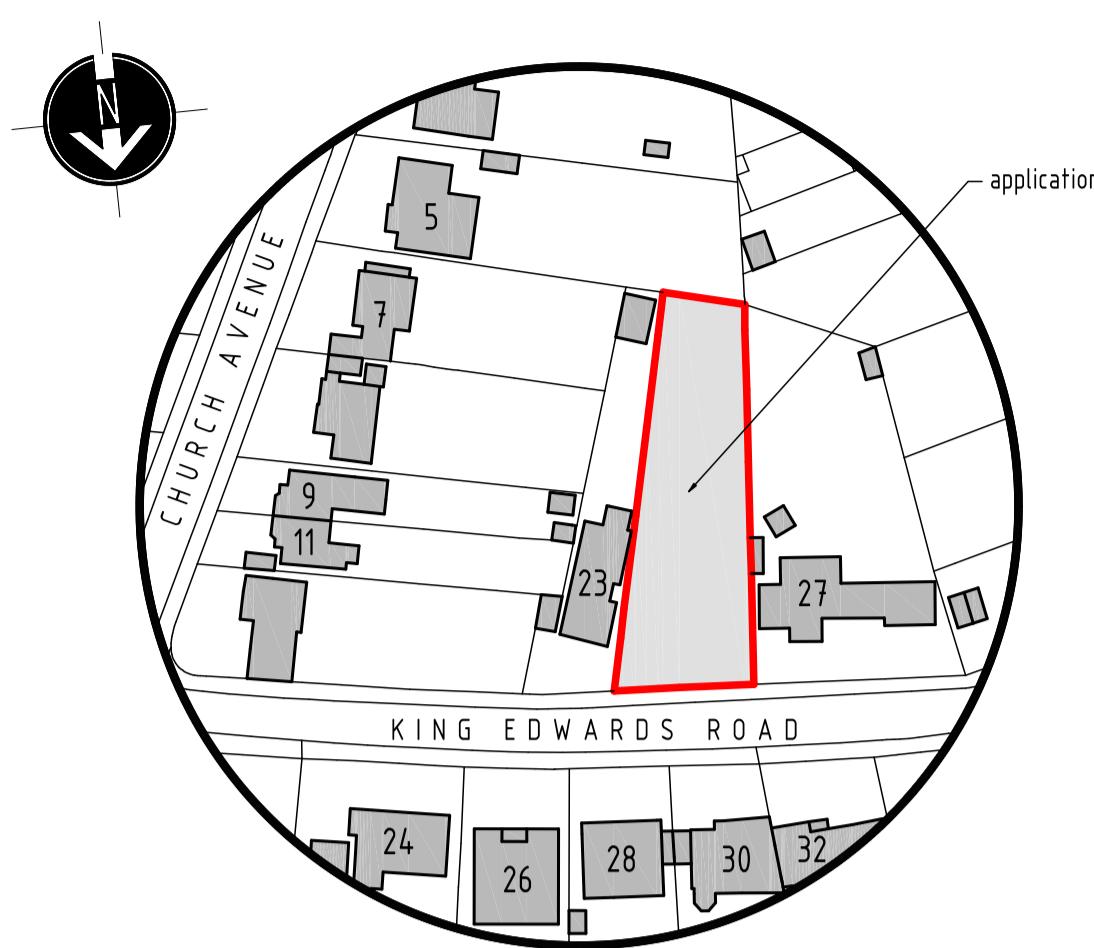

LOCATION PLAN - 1:1250


1:1250 SCALE BAR (m)
 0 25 50 75 100 125



EXISTING REAR ELEVATION - 1:100




EXISTING SIDE ELEVATION - 1:100

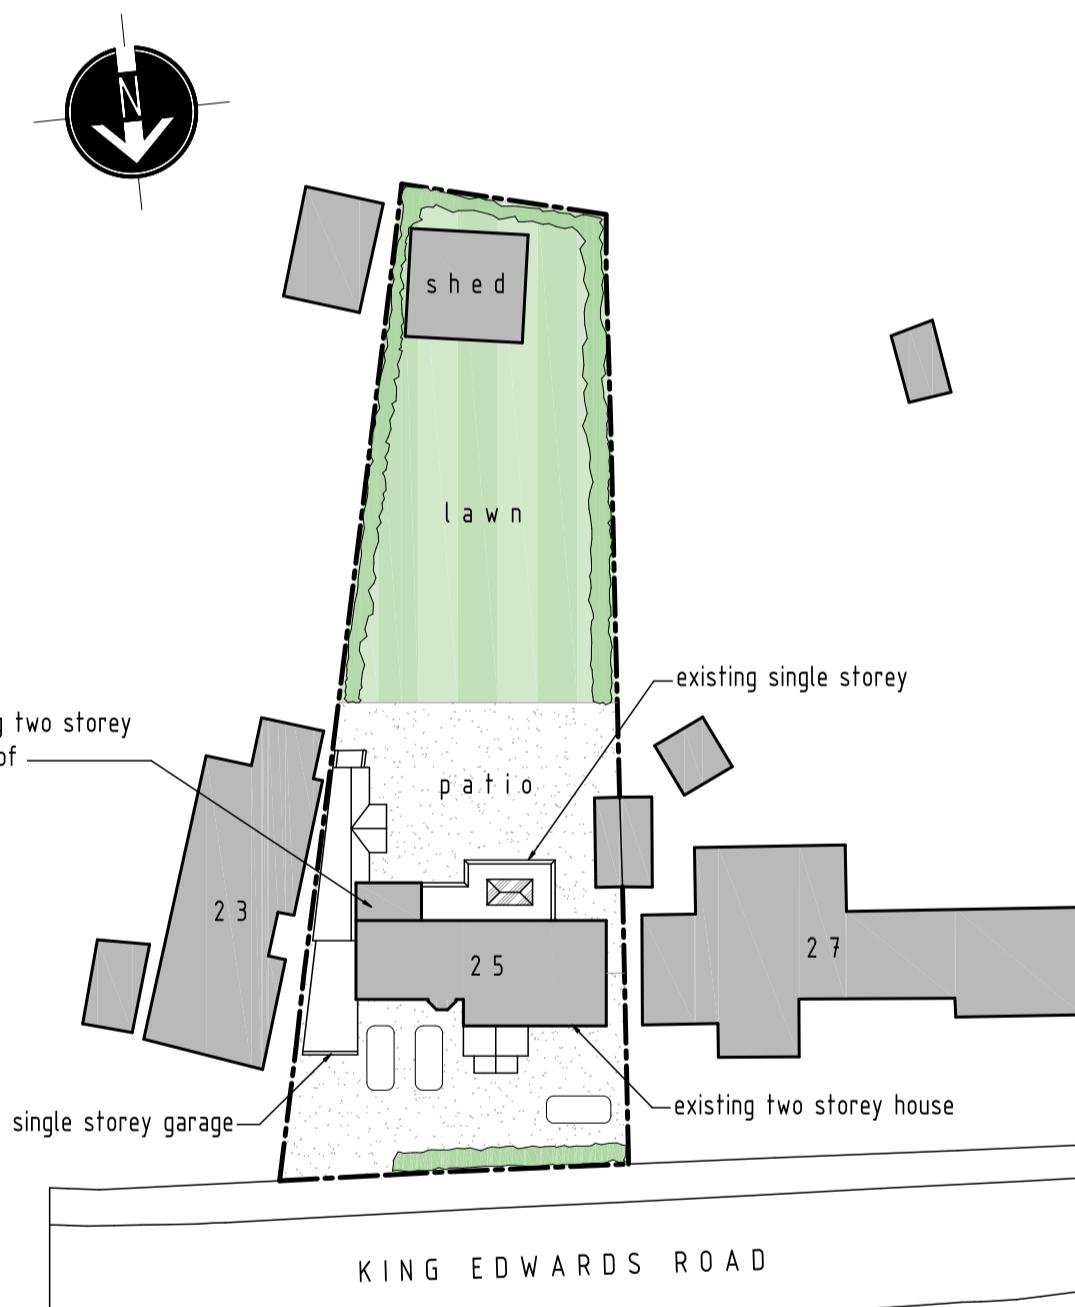


EXISTING SITE LAYOUT PLAN - 1:500

1:500 SCALE BAR (m)
 0 10 20 30 40 50

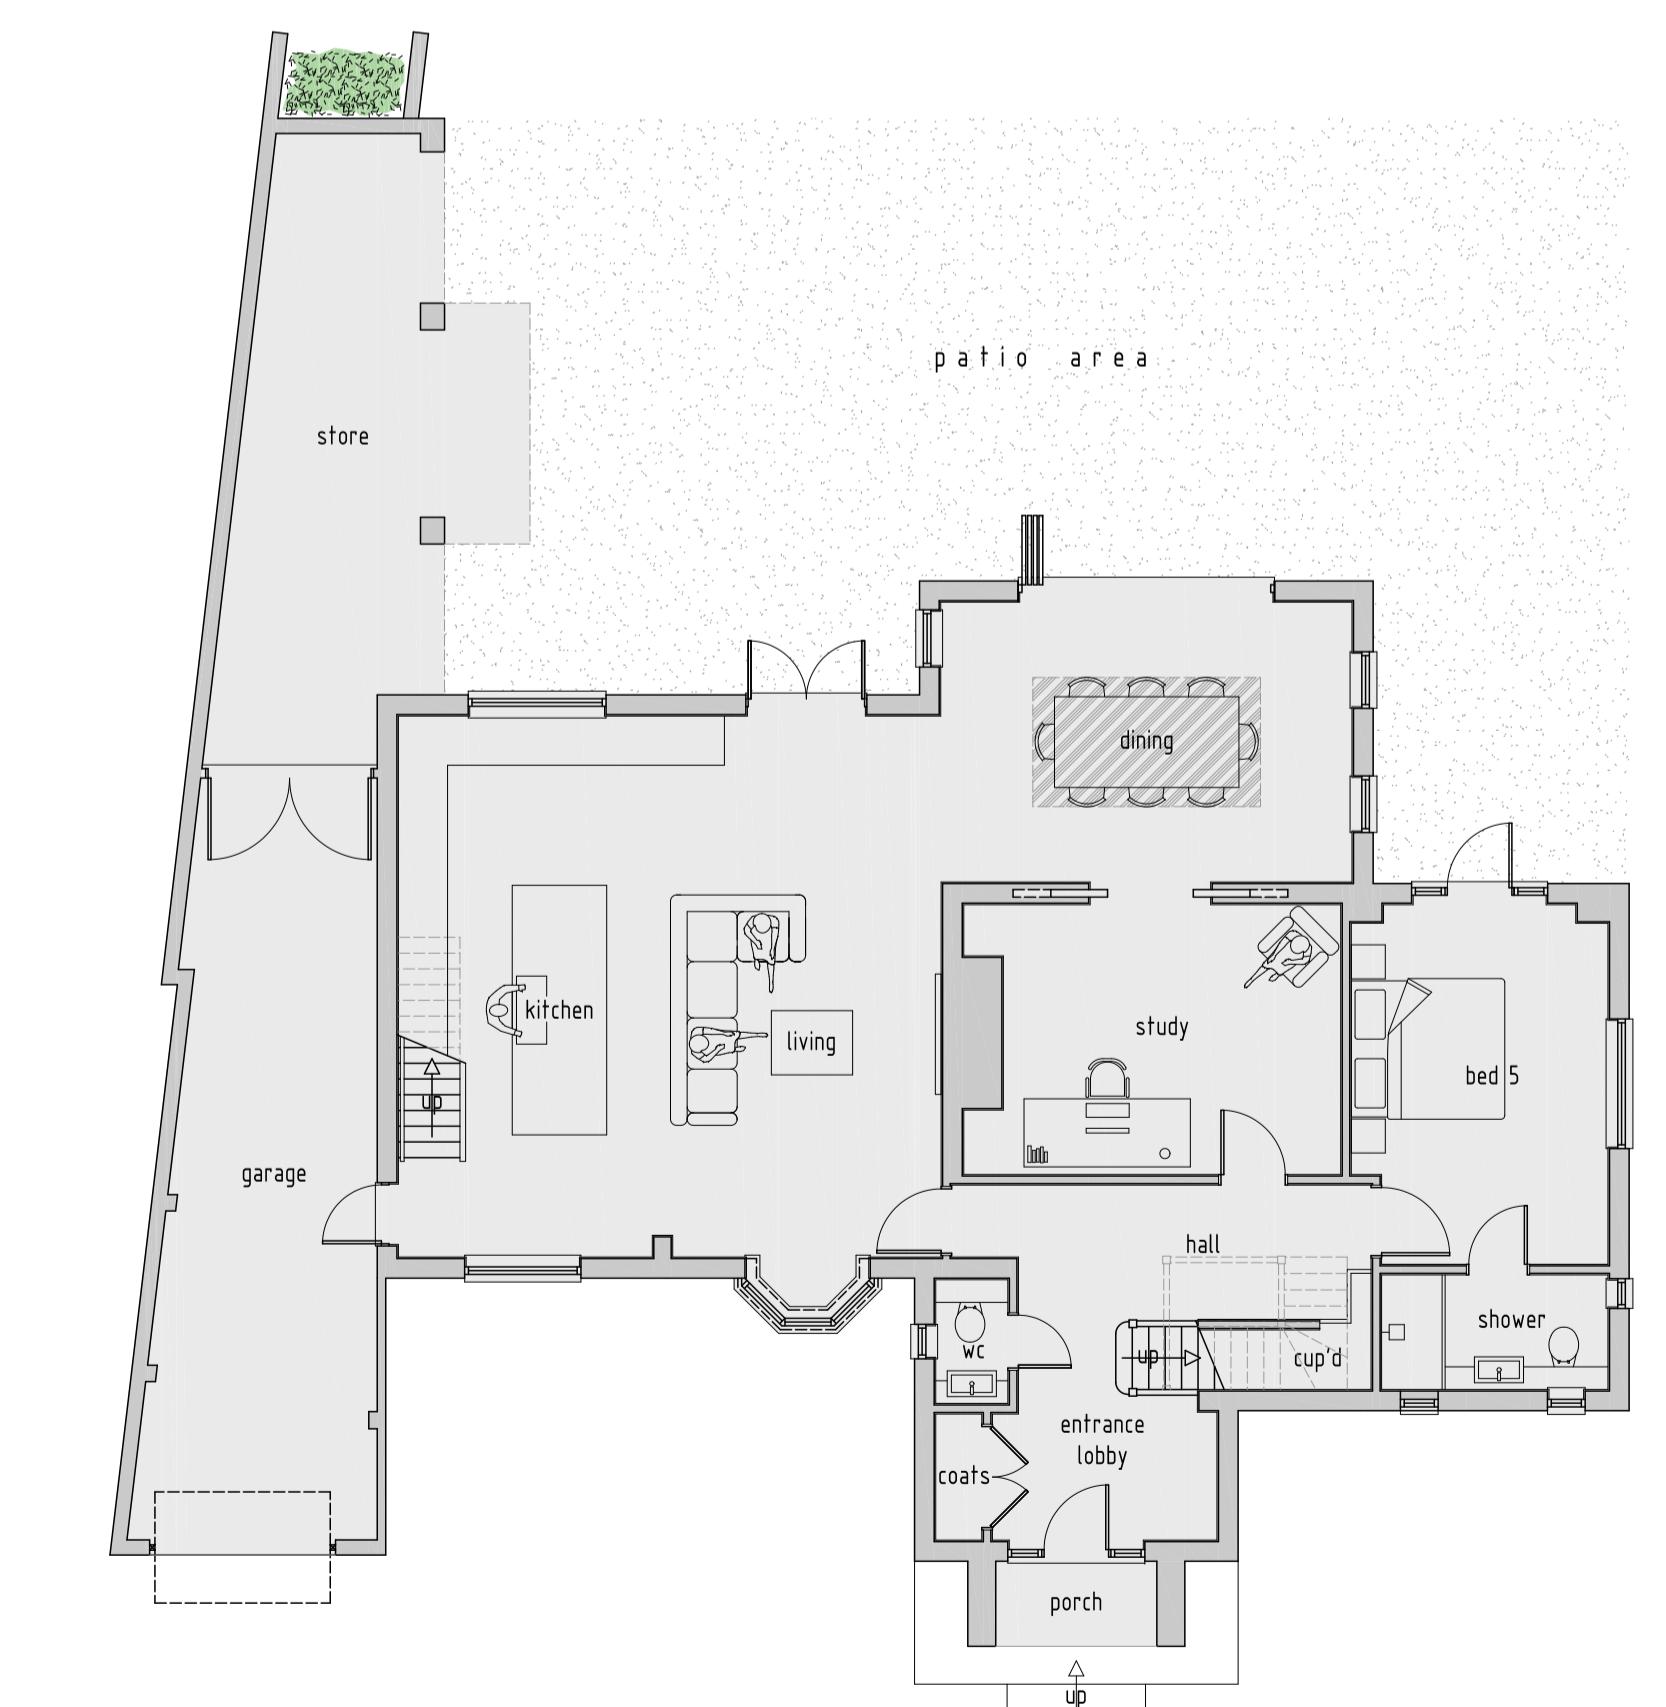

EXISTING GROUND FLOOR PLAN - 1:100

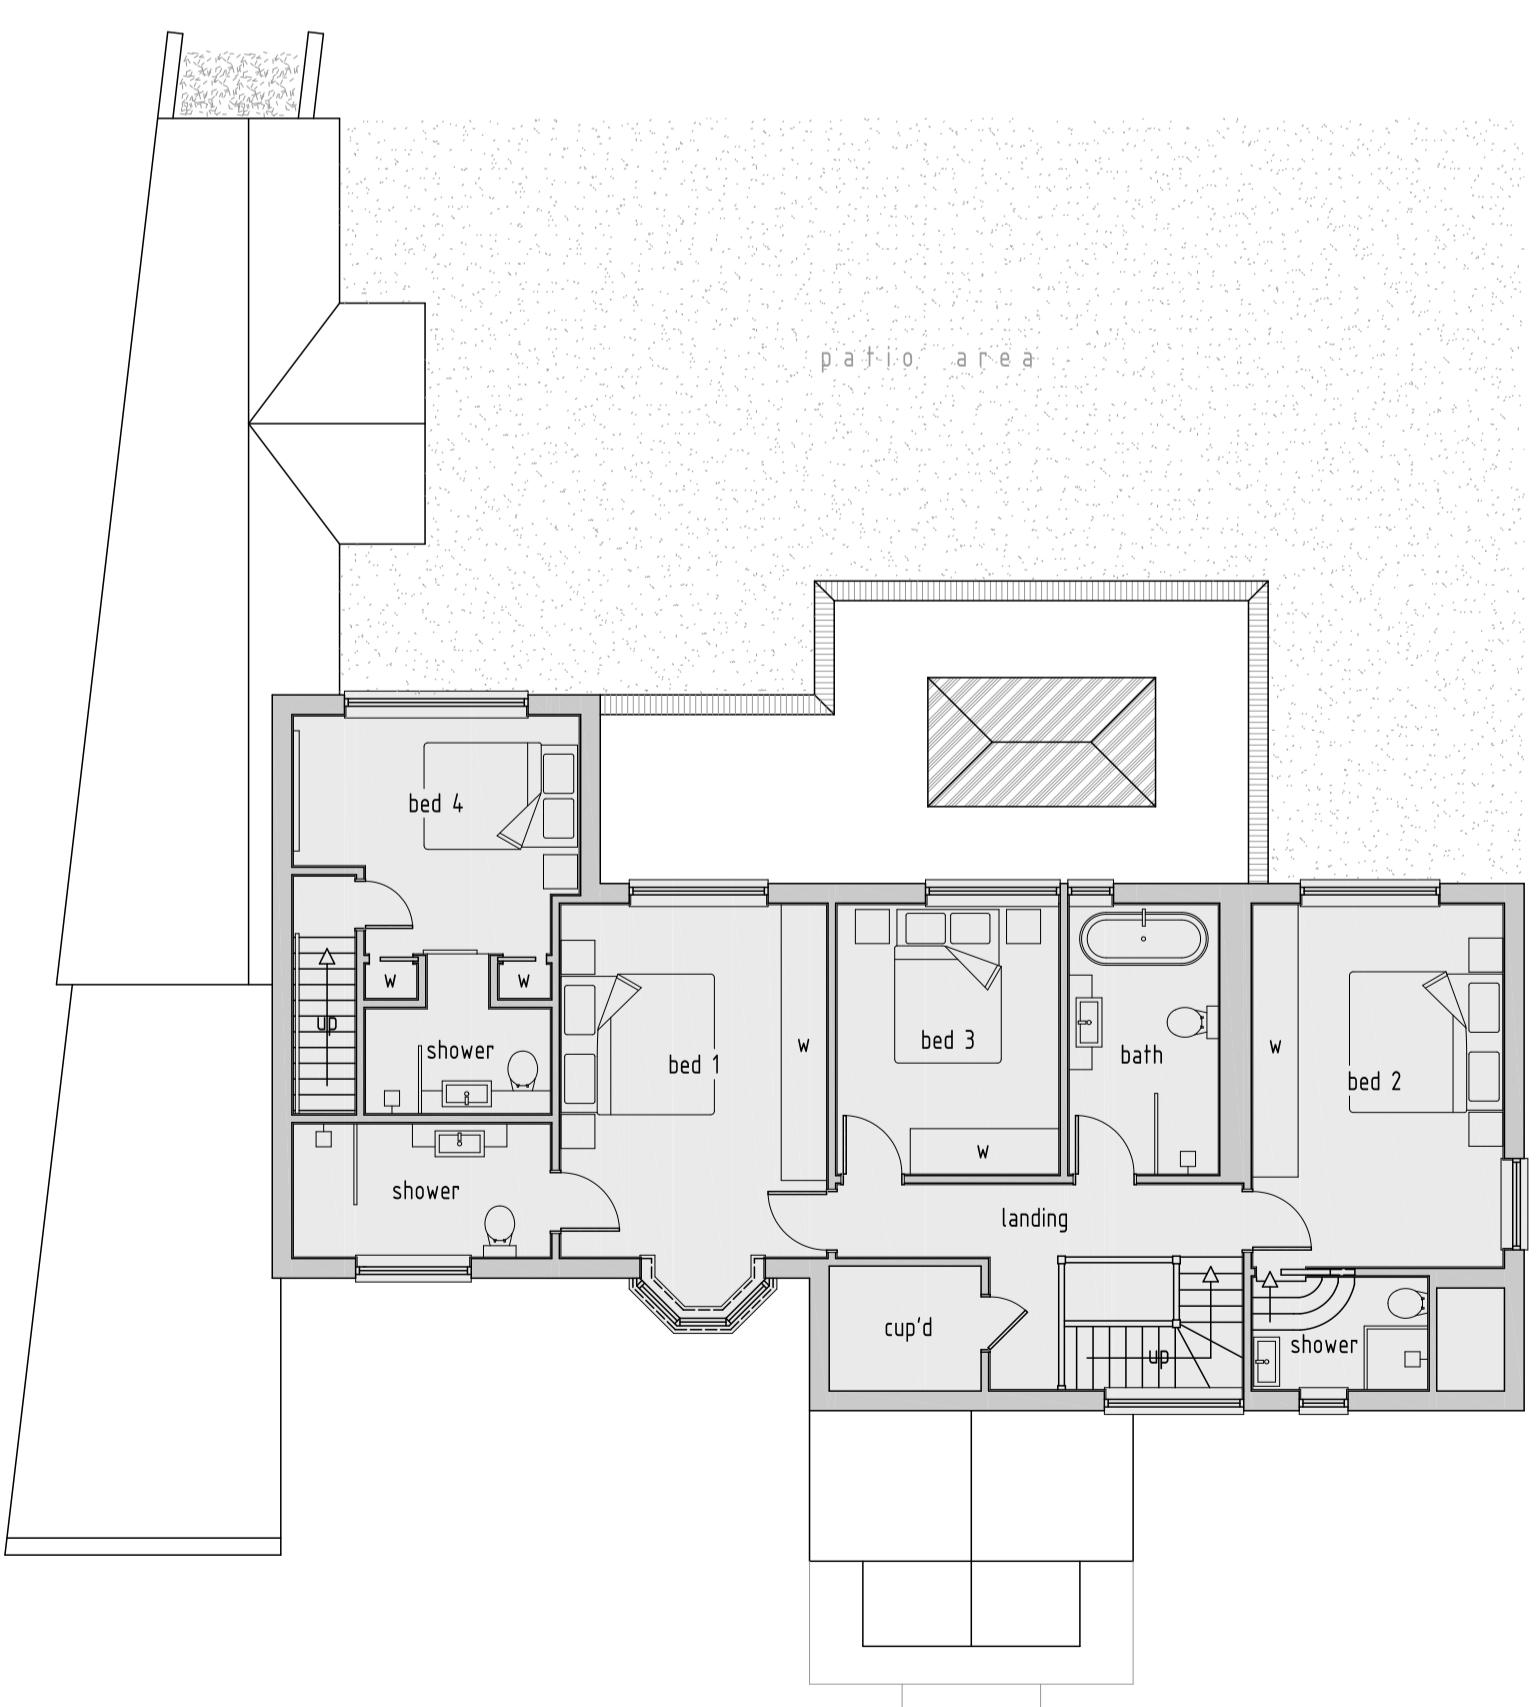

EXISTING FIRST FLOOR PLAN - 1:100

1:100 SCALE BAR (m)
 0 2 4 6 8 10

rev: date: description:
 scale: 1 : 100 A1 date: 17 / 02 / 2021
 drawing no: 1368 / P / 1 drawn: AF/FJ

drawing: LOCATION PLAN, EXISTING SITE PLAN, FLOOR PLANS & ELEVATIONS

project: 25 KING EDWARDS ROAD, RUISLIP, MIDDLESEX, HA4 7AQ

client: MR & MRS DENNEHY



DUSEK DESIGN ASSOCIATES LTD
ARCHITECTURE + PLANNING

01895 831 103
 info@dusek.co.uk
 www.dusek.co.uk