

LOCATION PLAN - 1:1250

1:1250 SCALE BAR (m)
0 25 50 75 100 125



PROPOSED REAR ELEVATION - 1:100




PROPOSED SIDE ELEVATION - 1:100



PROPOSED FRONT ELEVATION - 1:100




PROPOSED SIDE ELEVATION - 1:100

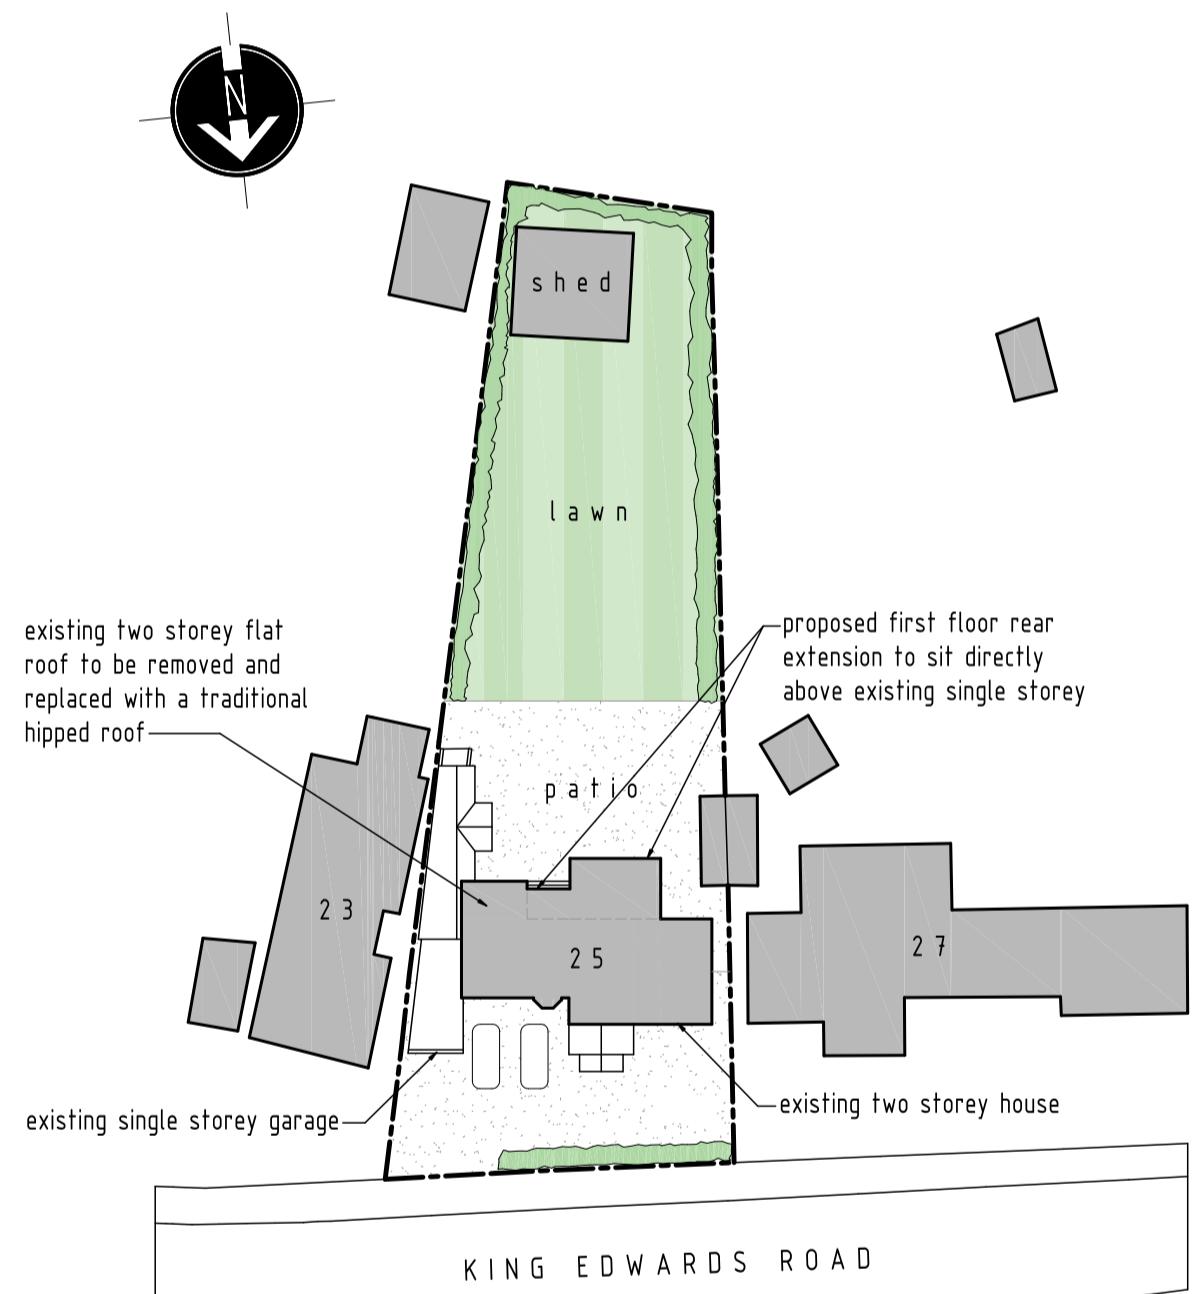


PROPOSED SITE LAYOUT PLAN - 1:500

1:500 SCALE BAR (m)
0 10 20 30 40 50

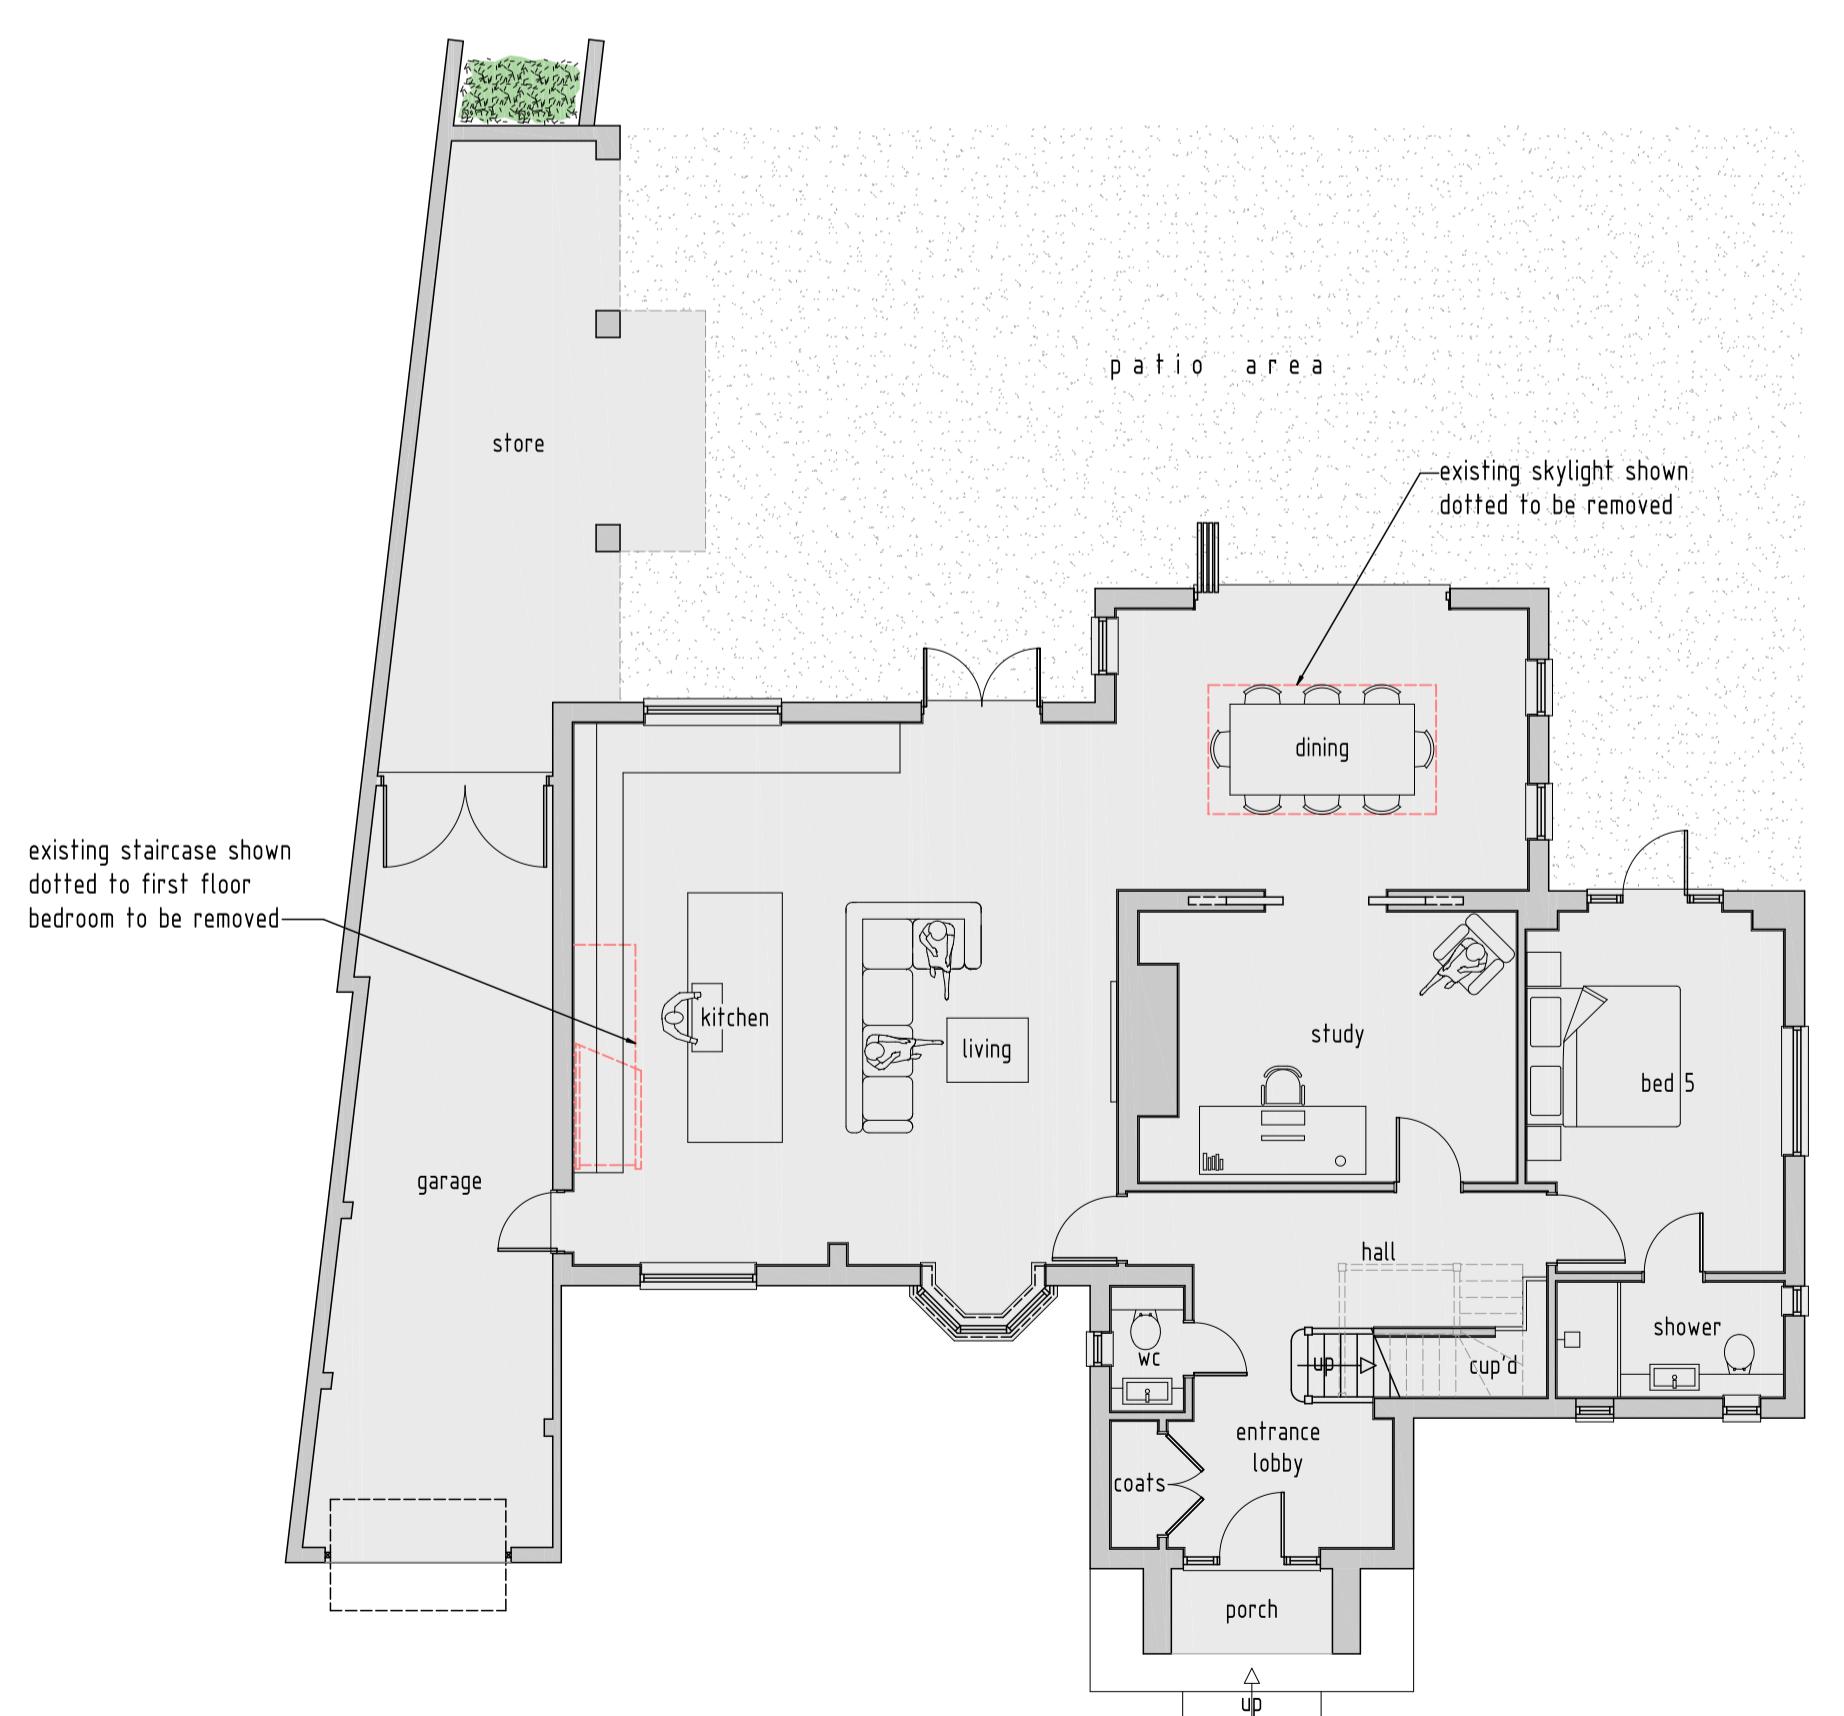

PROPOSED GROUND FLOOR PLAN - 1:100

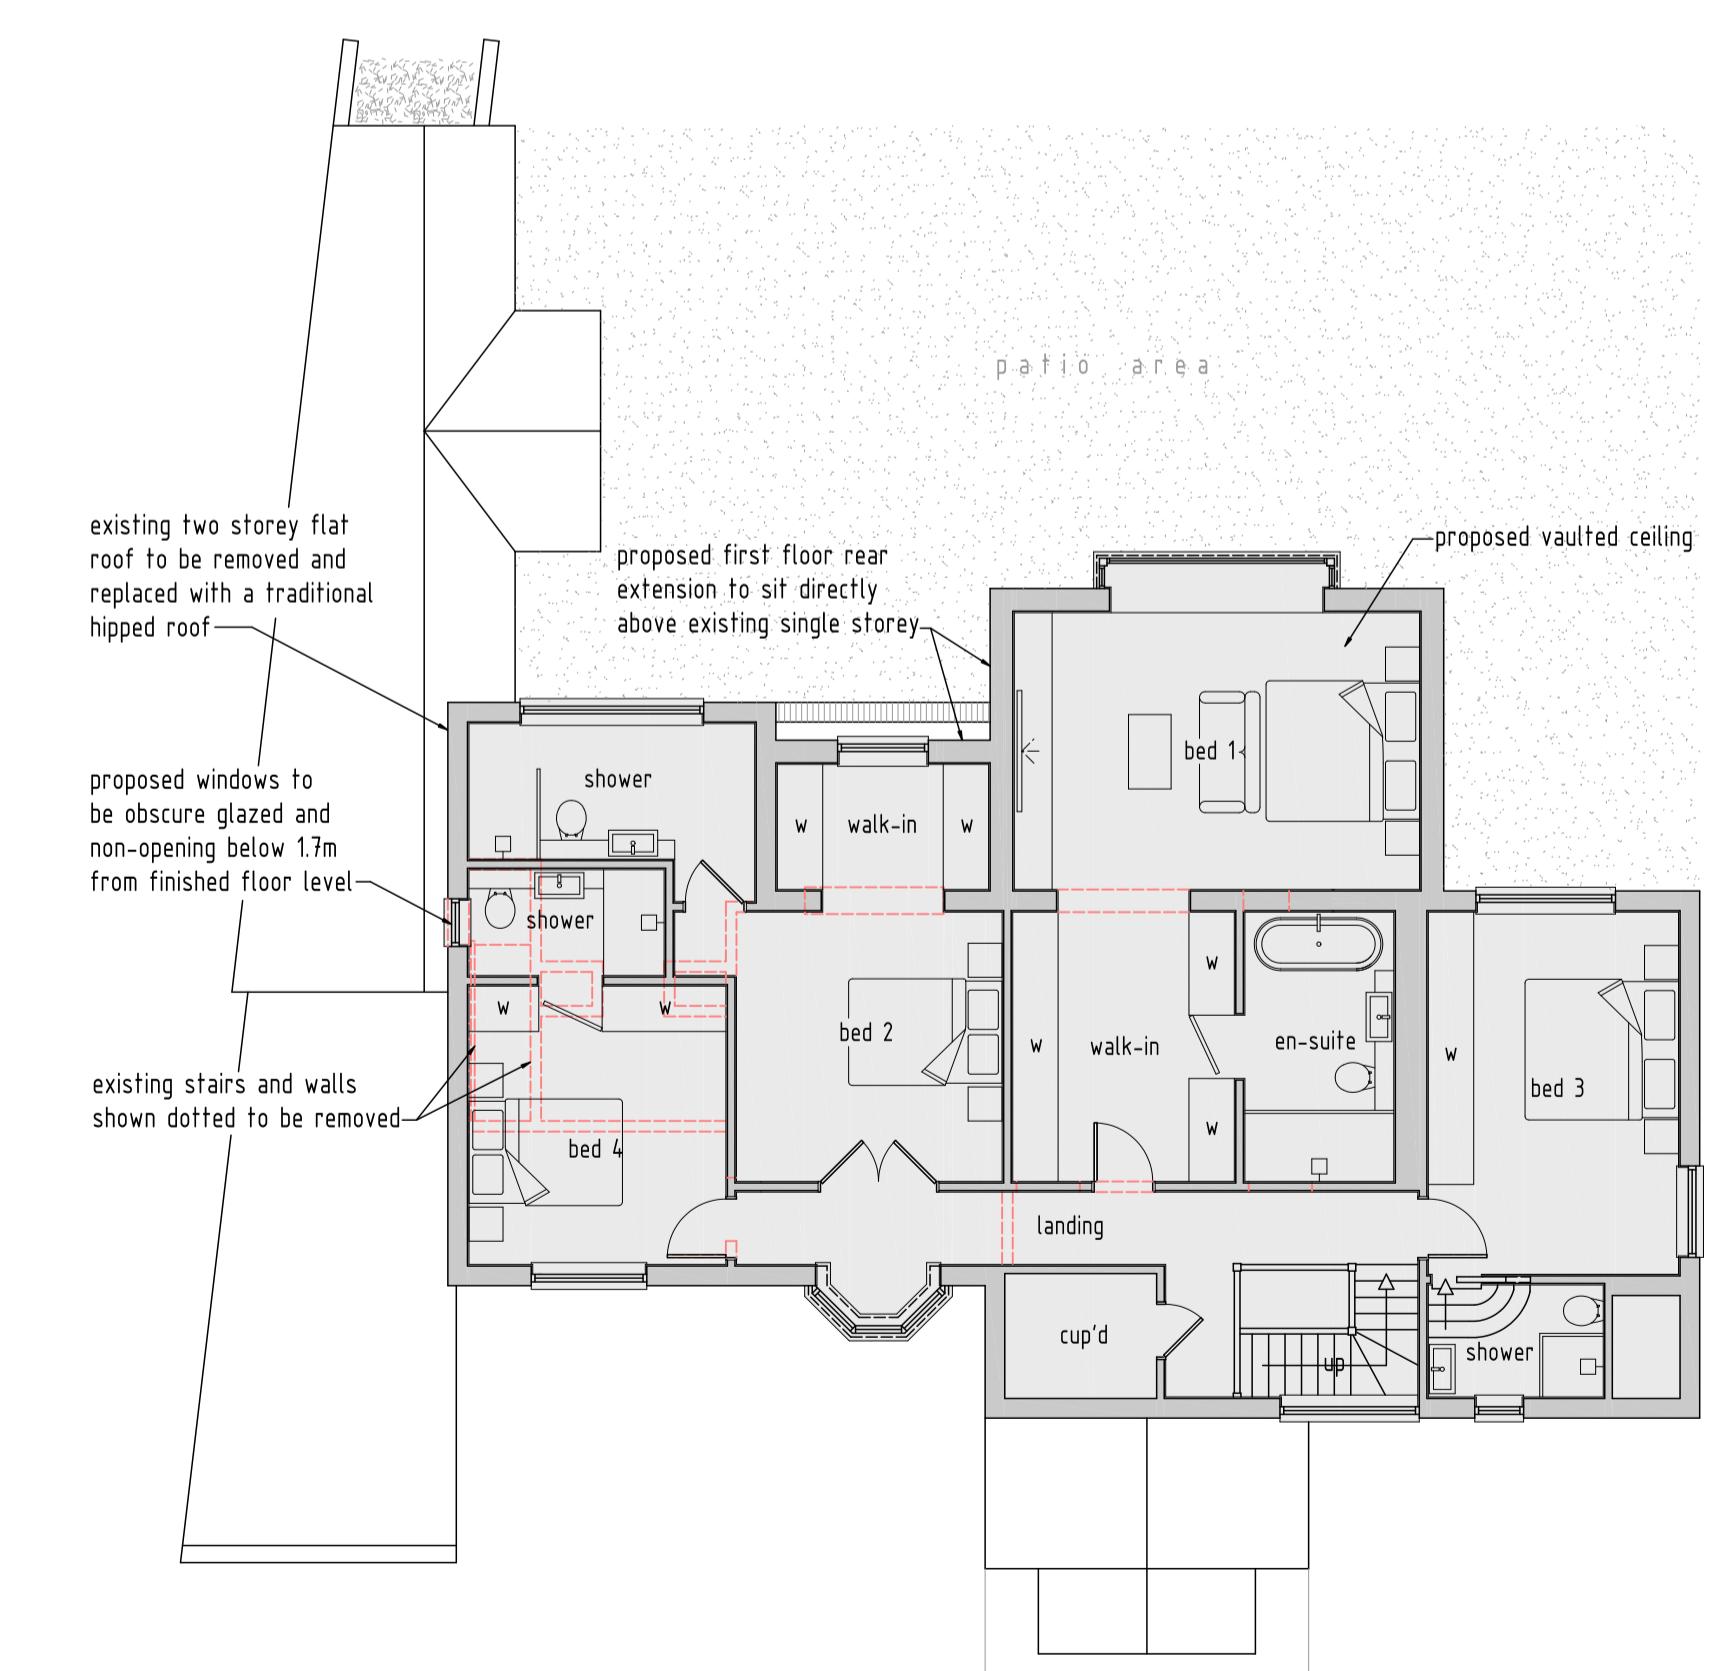

PROPOSED FIRST FLOOR PLAN - 1:100

1:100 SCALE BAR (m)
0 2 4 6 8 10

NOTES
1. All dimensions are to be checked on site prior to the commencement of work and any deviation is to be reported to the construction manager before construction.
2. All work is to comply with current Building Regulations and allied legislation.
3. All contractors and sub-contractors must ensure that they have the latest issue of this drawing and details before the commencement of work on site.
4. All materials are to be used and installed in strict compliance with the relevant manufacturers instructions and recommendations.
5. All works on site, managed and implemented as a result of the designs indicated on this drawing are to be given full consideration for compliance with the Health and Safety Executive's Code of Practice and implementation on site and no works are to be undertaken if it is considered that compliance with the Building Regulations cannot be achieved.
6. All dimensions shown in millimetres.
7. Footprint of buildings shown at 10m above ground level.

rev: date: description:
scale: 1:100 A1 date: 17 / 02 / 2021
drawing no: 1368 / P / 2 drawn: AF/FJ

drawing: LOCATION PLAN, PROPOSED SITE PLAN, FLOOR PLANS & ELEVATIONS
project: 25 KING EDWARDS ROAD, RUISLIP, MIDDLESEX, HA4 7AQ

client: MR & MRS DENNEHY

DDA

DUSEK DESIGN ASSOCIATES LTD
ARCHITECTURE + PLANNING

01895 831 103
info@dusek.co.uk
www.dusek.co.uk