
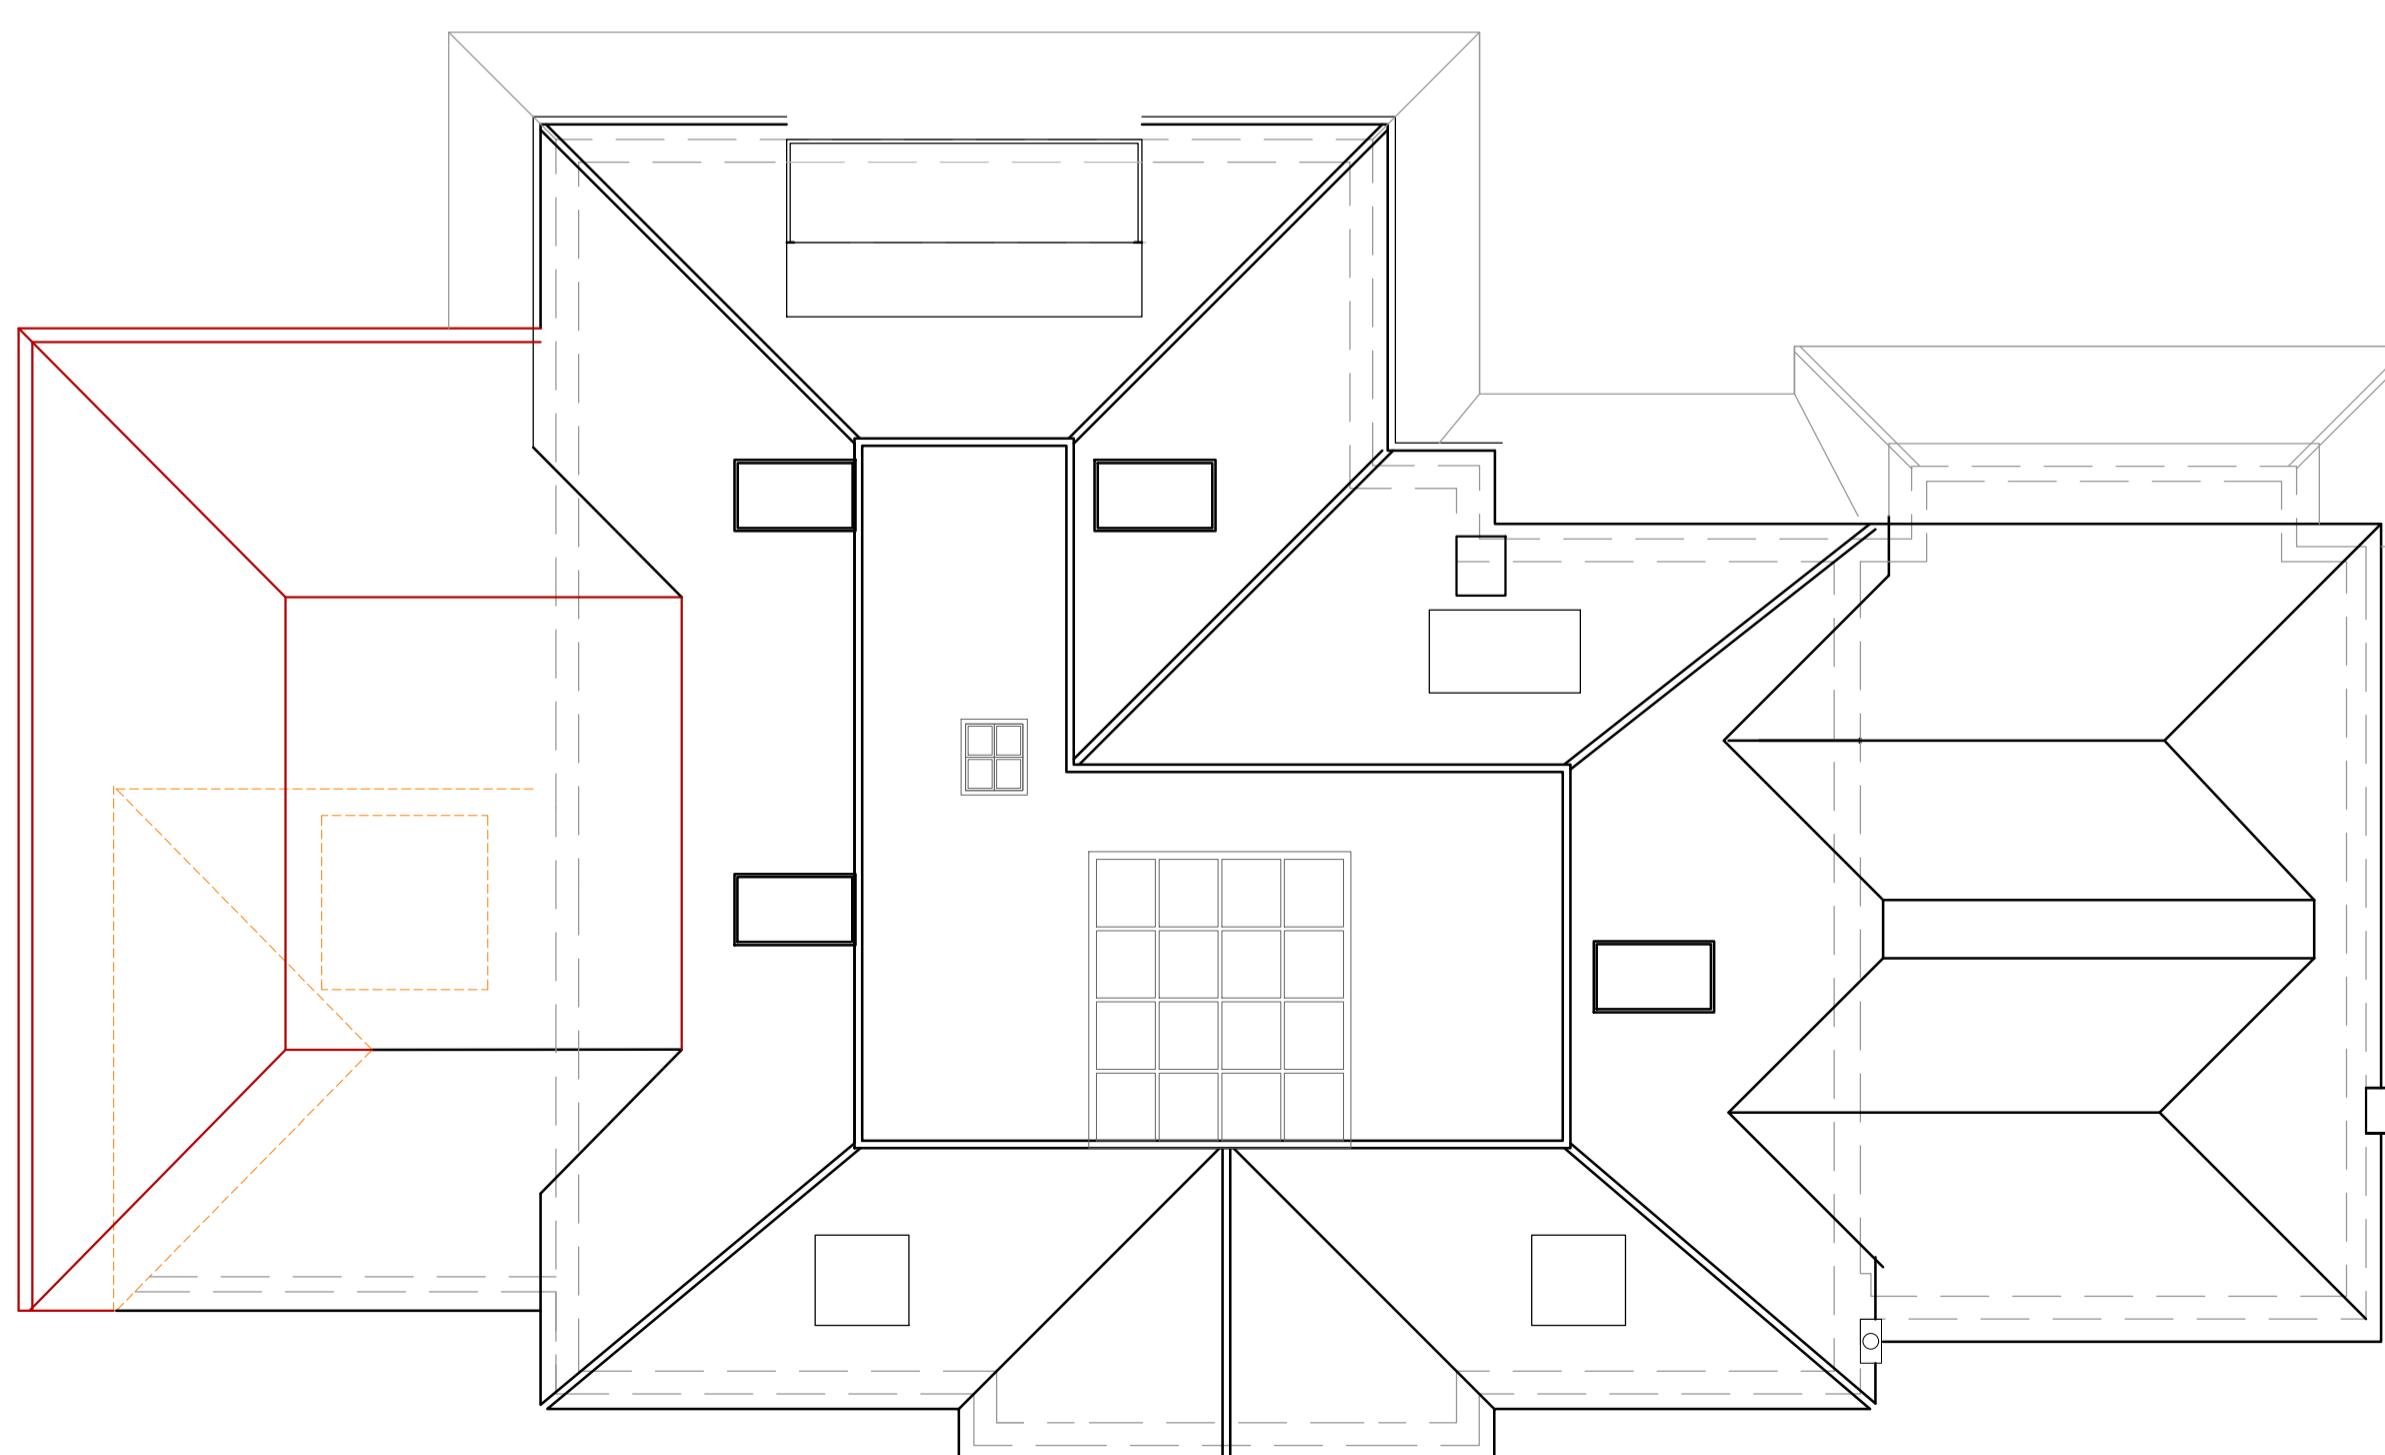


Amendments/Notes			
Rev.	Detail	By	Date
KEY:			
	To Demolish		
	Existing wall		
	Proposed/New		
	Boundary line		

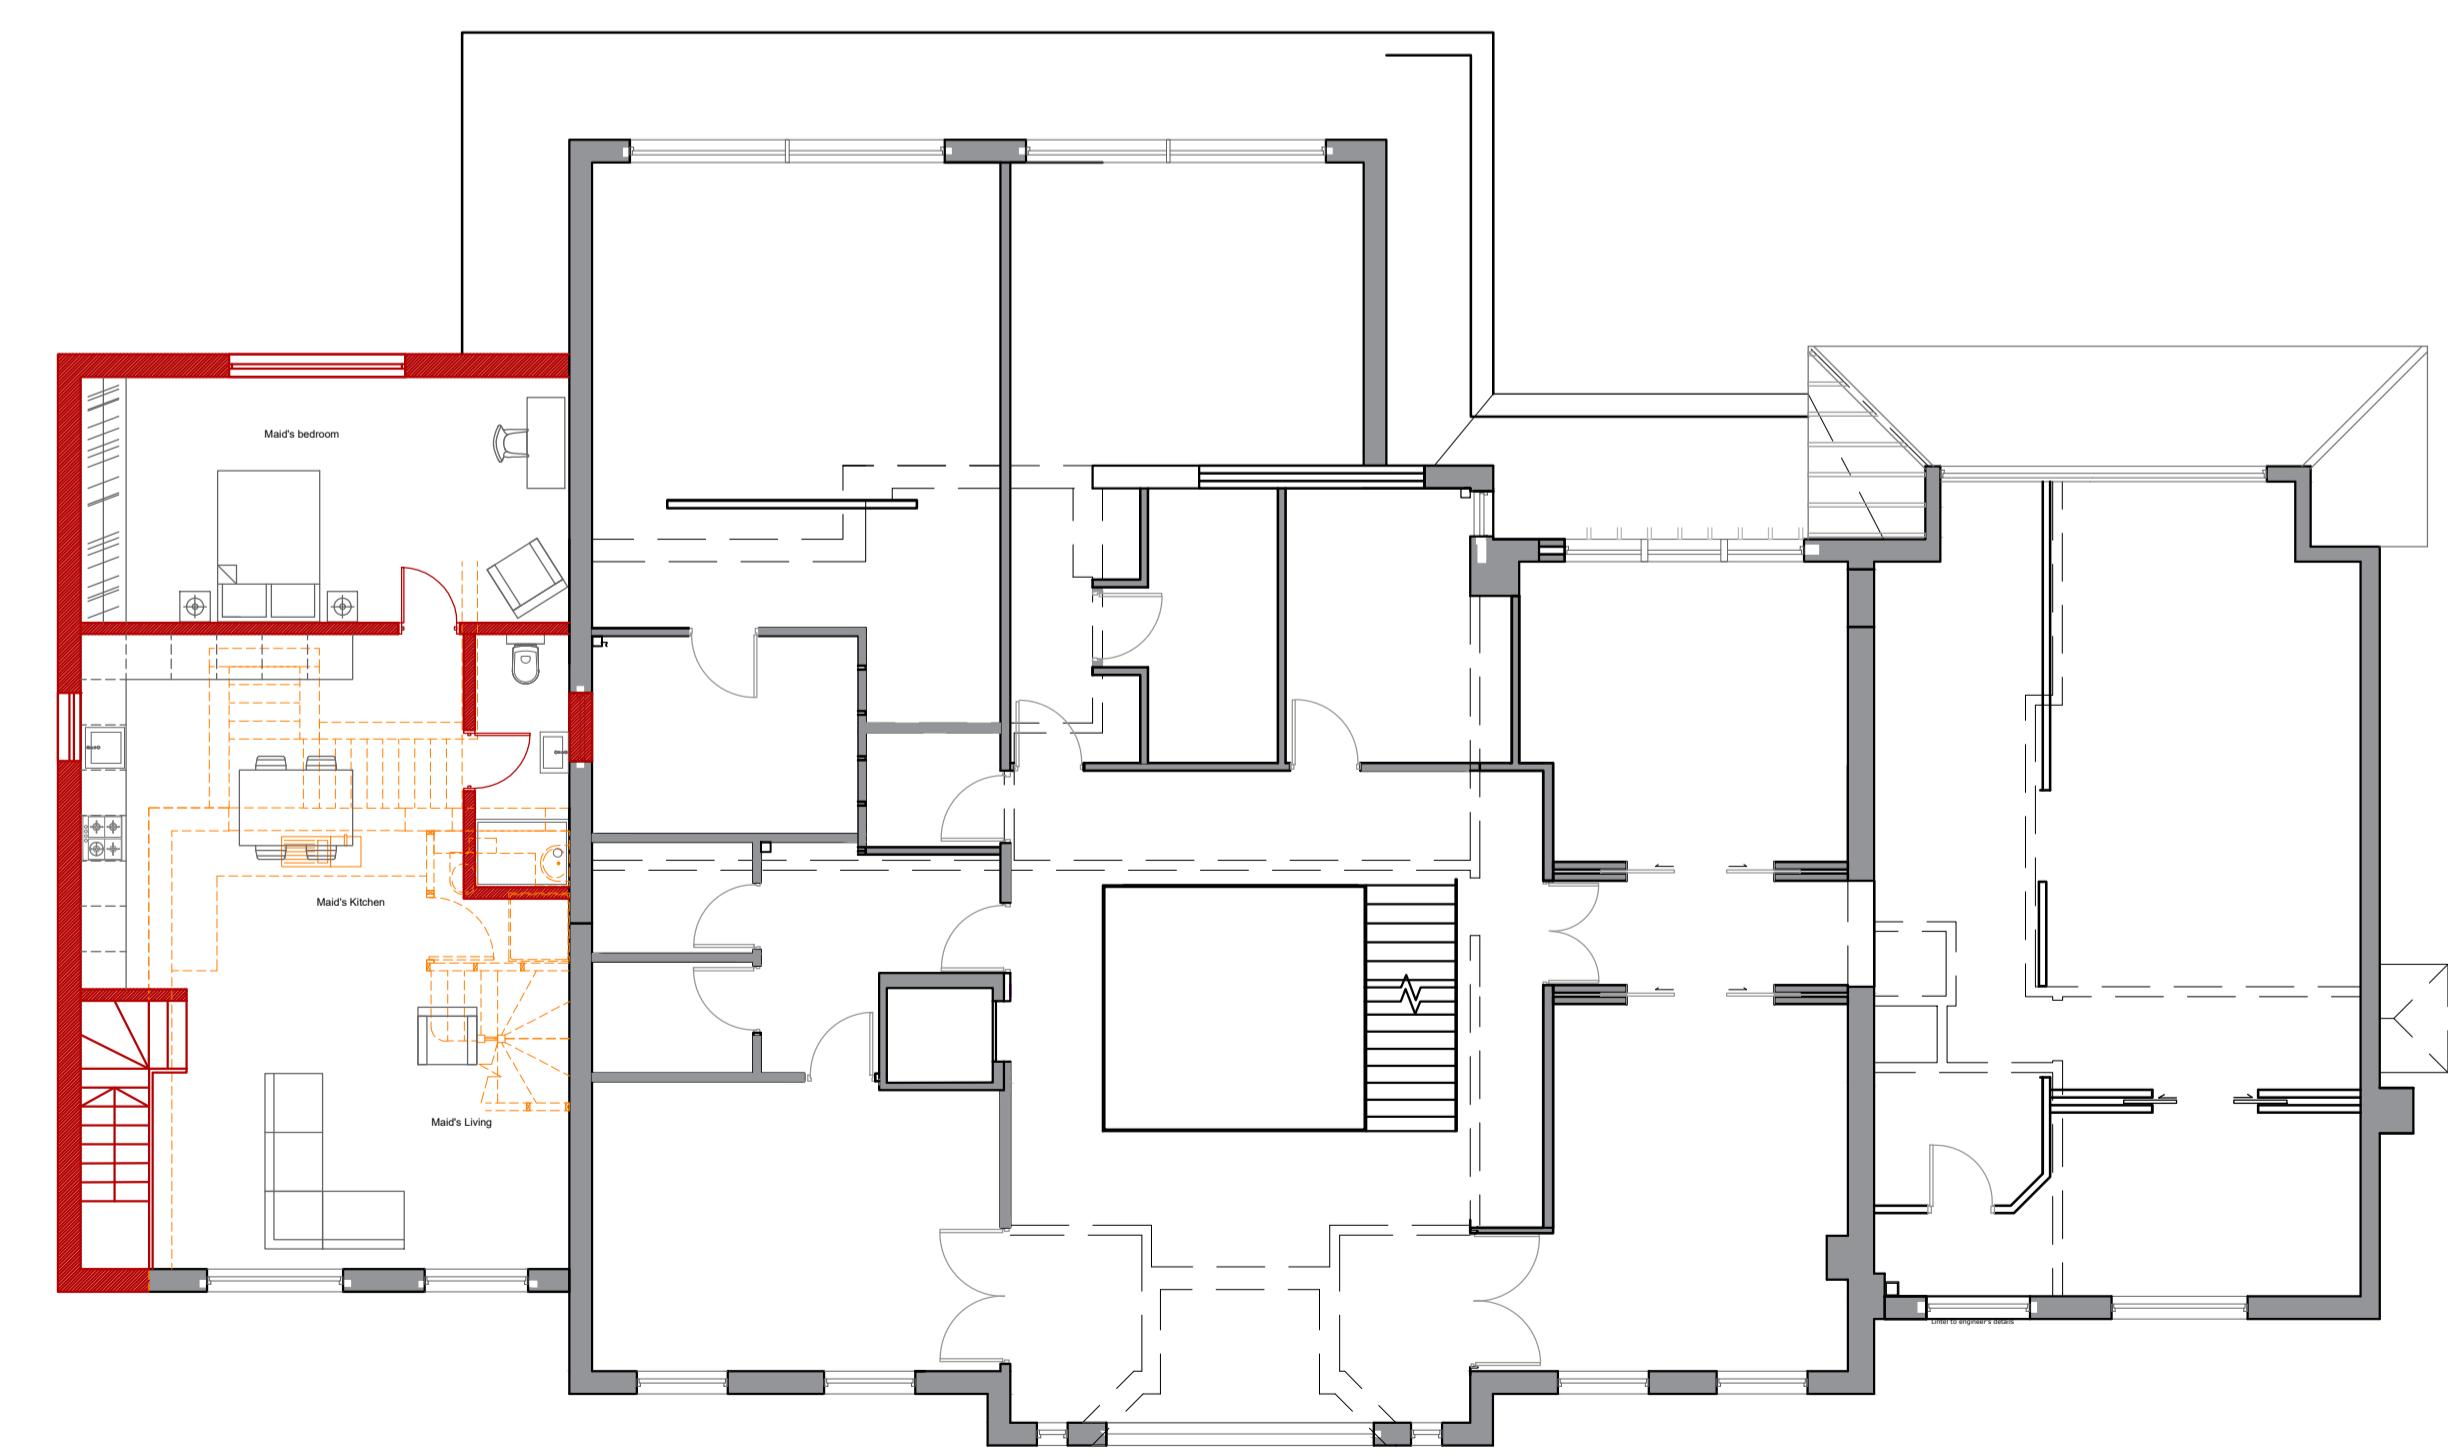

All dimensions and levels to be checked on site by contractor prior to preparation of shop drawings and commencement of work on site.
 This drawing and the copyrights and patents therein are the property of the Architect and may not be used or reproduced without consent.
 This drawing is to be read in conjunction with all relevant consultants and/or specialist's drawings/documents and any discrepancies or variations are to be notified to the Architect before the affected work commences.
 All works on site are to be carried out fully in accordance with current CDM regulations and recommendations, current Building Regulations, British Standards and Codes of Practice as appropriate.

Project
13 The Broadwalk
Northwood

Drawing
Proposed
Floor plans

**SEABROOK
ARCHITECTS**
CHARTERED ARCHITECTS

Unit 7, Chiltern Court, Ashridge Road,
Chesham, Bucks, HP5 2PX
Tel: 01494 778918
e-mail: info@gsparchitects.co.uk

Drawn By	CV	Date	15.05.25
Checked By	JS	Date	
Approved By	JS	Scale	1:50 @ A1
Drawing No.	6262 P 110	Rev.	-

0 Scale 1:50 5m