


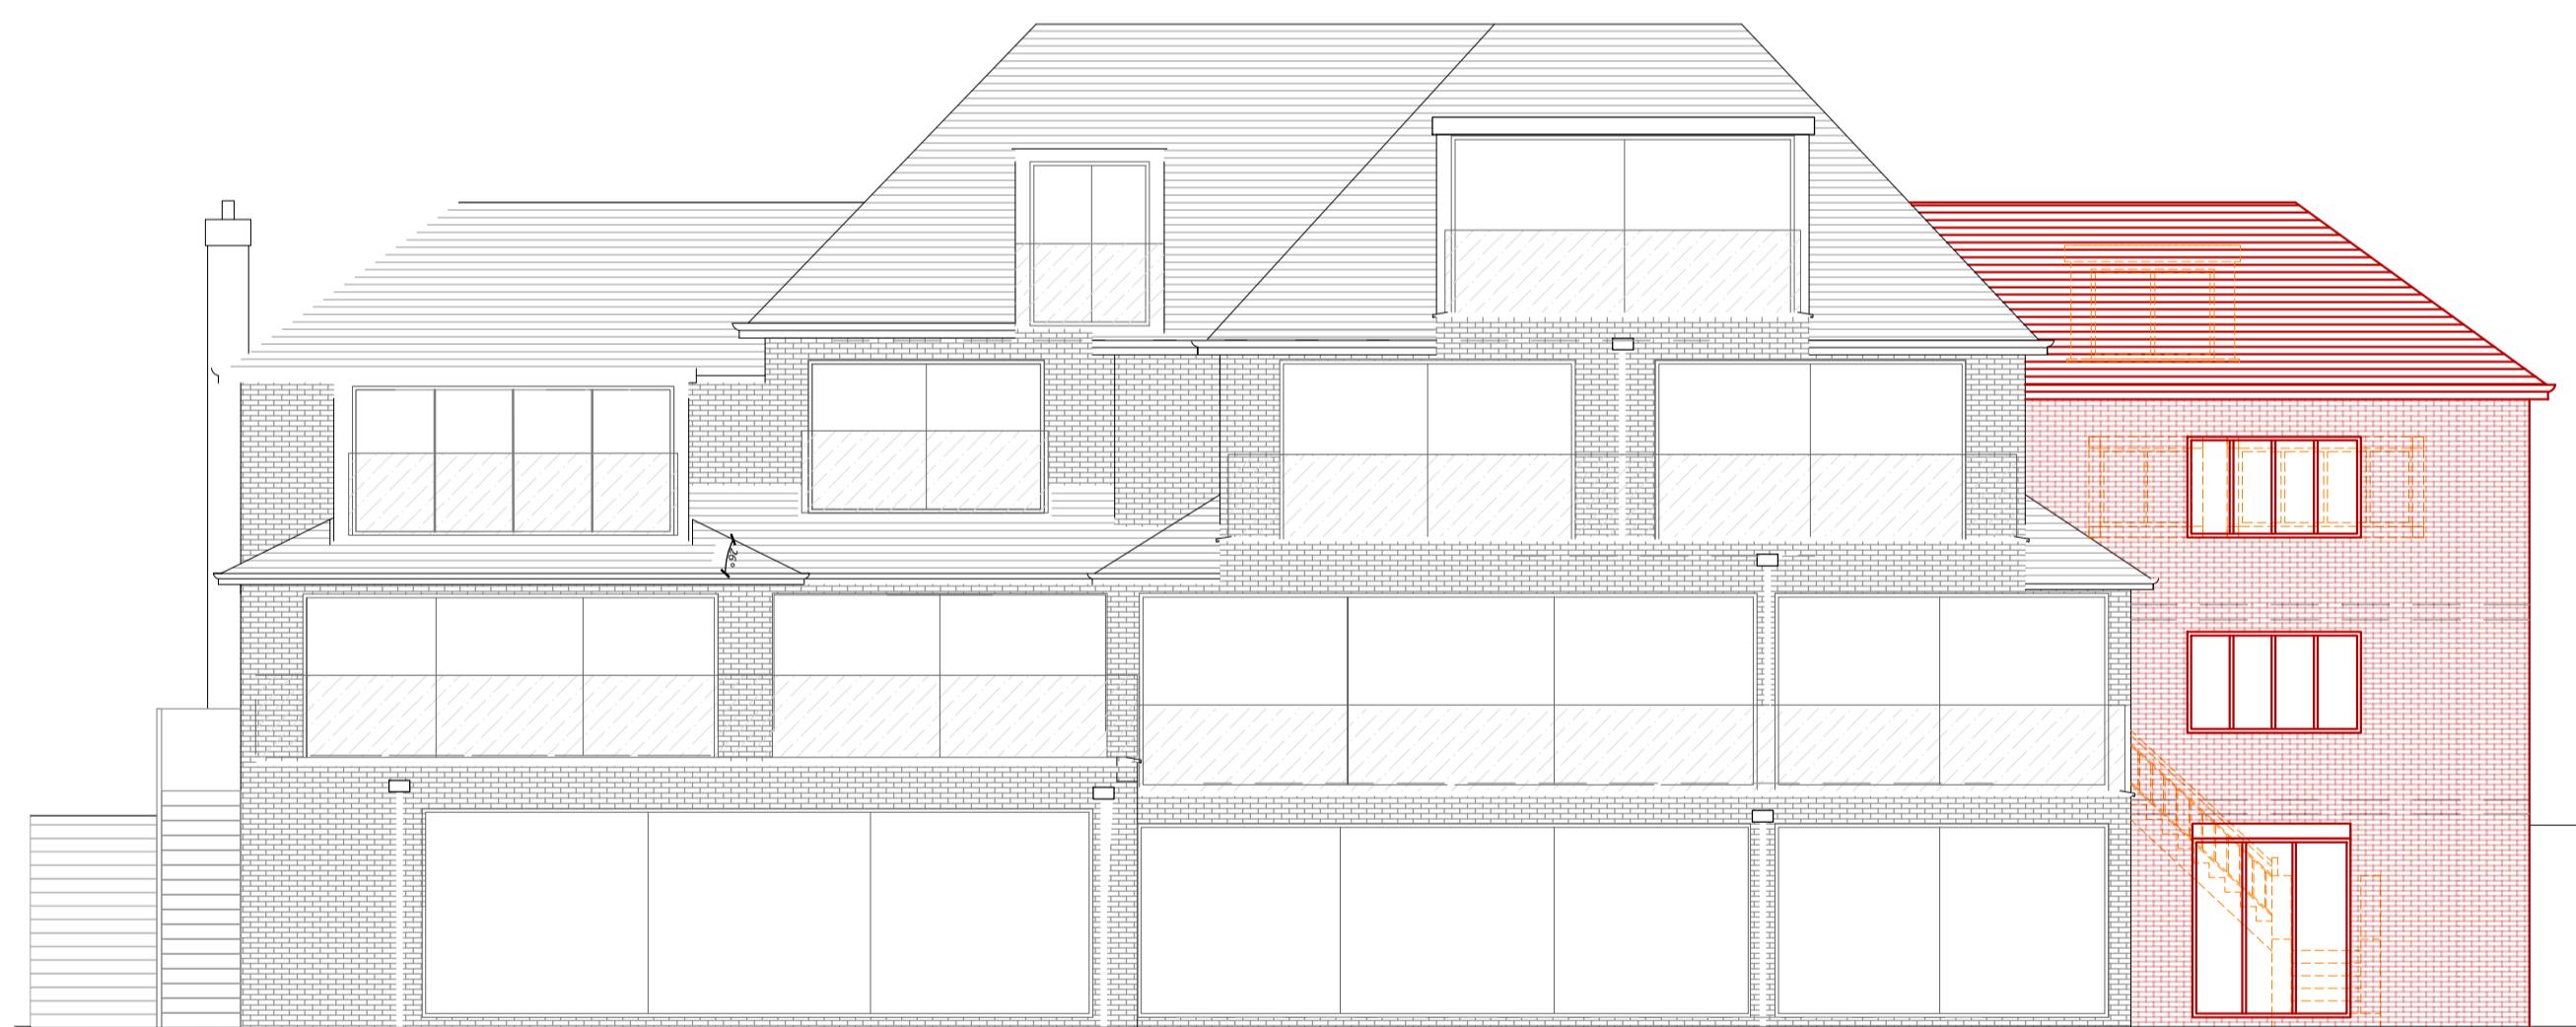

Proposed Rear Elevation



Proposed Rear Elevation



Proposed Side Elevation

Amendments/Notes			
Rev.	Detail		
By Date			
KEY:			
	To Demolish		
	Existing wall		
	Proposed/New		
	Boundary line		
<p>All dimensions and levels to be checked on site by contractor prior to preparation of shop drawings and commencement of work on site.</p> <p>This drawing and the copyrights and patents therein are the property of the Architect and may not be used or reproduced without consent.</p> <p>This drawing is to be read in conjunction with all relevant consultants and/or specialist's drawings/documents and any discrepancies or variations are to be notified to the Architect before the affected work commences.</p> <p>All works on site are to be carried out fully in accordance with current CDM regulations and recommendations, current Building Regulations, British Standards and Codes of Practice as appropriate.</p>			
<p>Project</p> <p>13 The Broadwalk Northwood</p>			
<p>Drawing</p> <p>Proposed Elevations</p>			
<p>SEABROOK ARCHITECTS</p> <p>CHARTERED ARCHITECTS</p> <p>Unit 17, Chiltern Court, Ashridge Road, Chesham, Bucks, HP5 2PX Tel: 01494 778918 e-mail: info@gsparchitects.co.uk</p>			
Drawn By	CV	Date	17.06.25
Checked By	JS	Date	
Approved By	JS	Scale	1:100 @ A1
Drawing No.	6262 P 210	Rev.	-

