


NOTES

- Dimensions are not to be scaled from this drawing by contractors. The contractor is requested to check all dimensions before the work started.
- Report any discrepancies to the client or architect before undertaking the work described in the drawings.
- Dimensions are approximate site dimensions and are to be verified by the contractor on site before any fabrication/site works i.e foundations etc occur.
- Contractor is responsible for all temporary propping existing structure.

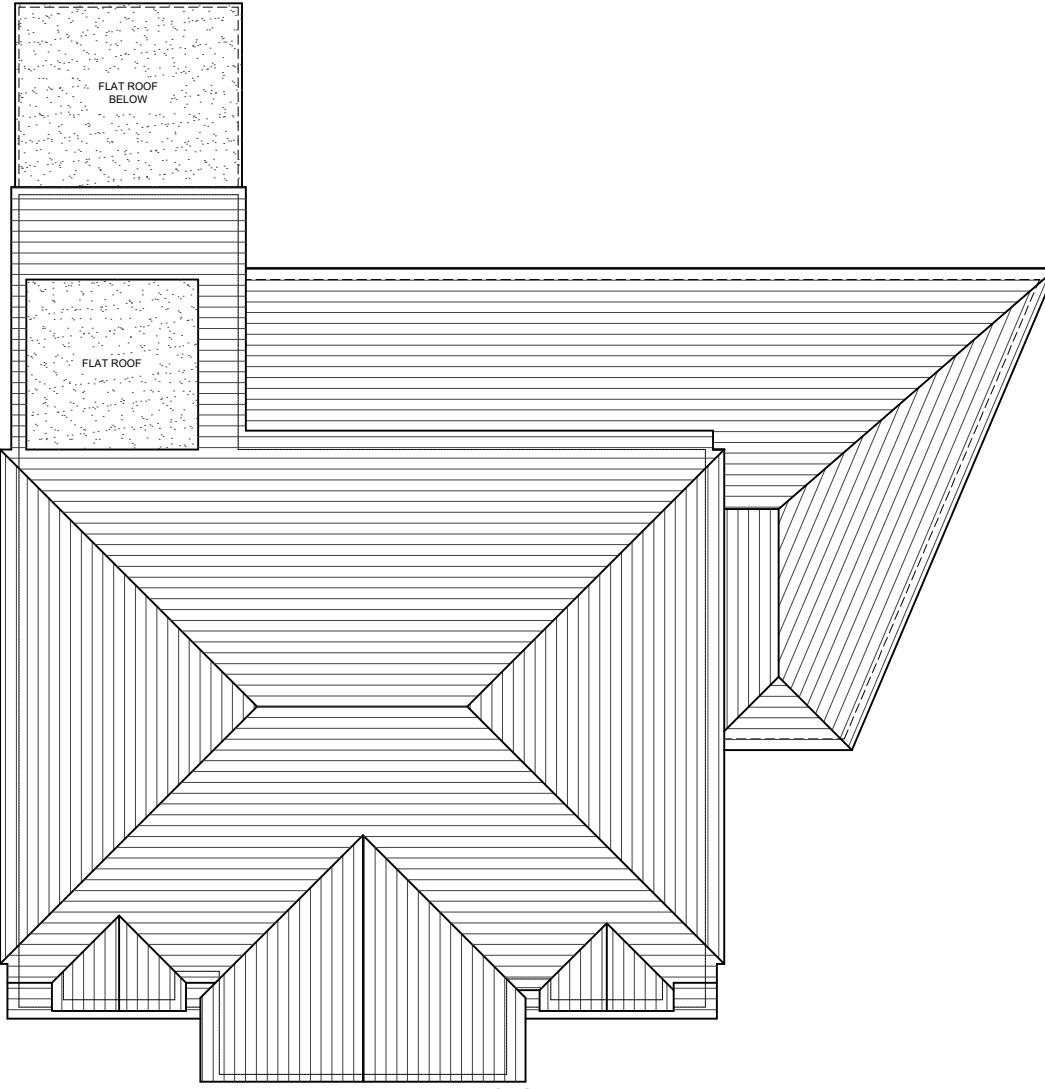


01 - ROOF PLAN




02 - FRONT ELEVATION



03 - REAR ELEVATION

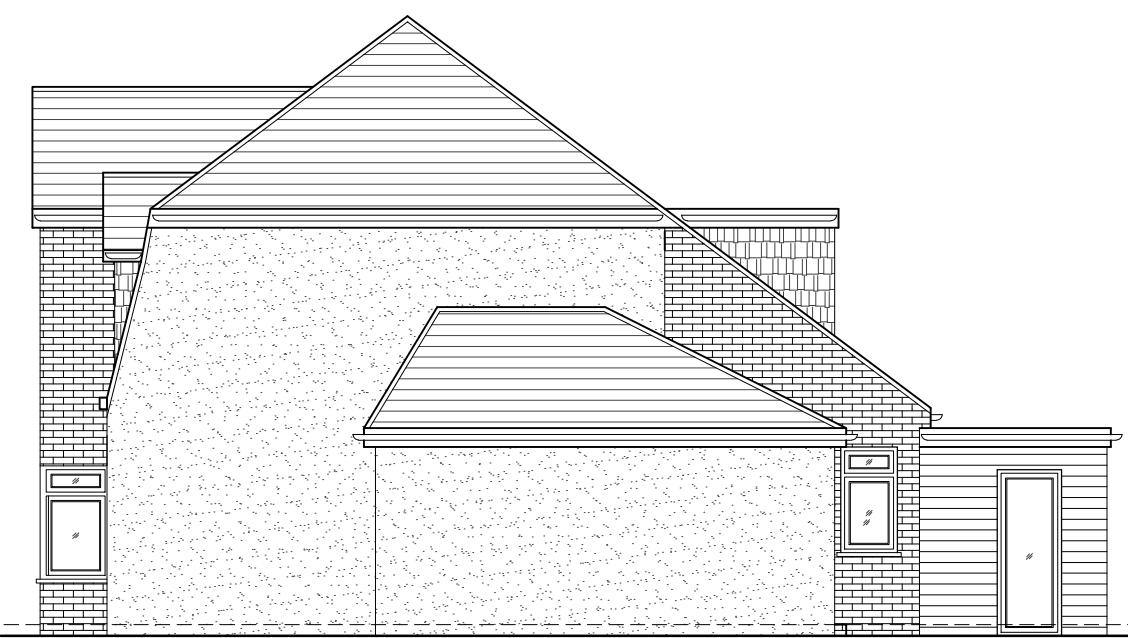

04 - LEFT SIDE ELEVATION

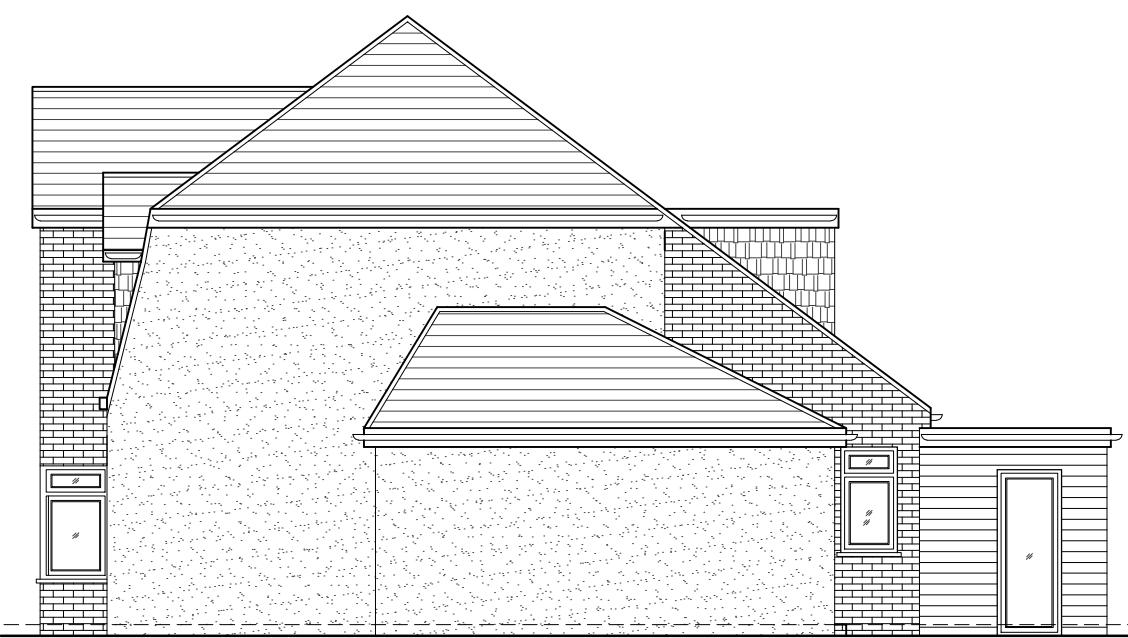

05 - RIGHT SIDE ELEVATION

0 1 2m 3 4 5m
Scale

REVISIONS			
NO.	DESCRIPTION	DATE	BY

HOUSE HOLDER
APPLICATION

DE ARCHITECTURAL CONSULT.LTD
M: 07869580774, 07883602259
E: design.endeavour@gmail.com

Project
12 ANGLE CLOSE, UXBRIDGE
LONDON, UB10 0BS

Title
EXISTING ROOF PLAN & ELEVATIONS

Scale 1:100@A3	Drawn MZ	Approved	Date MAY 23
Job No. DAC-168/23	Drawing No. PH-12AC-03	Rev.	-