






PROPOSED FRONT ELEVATION

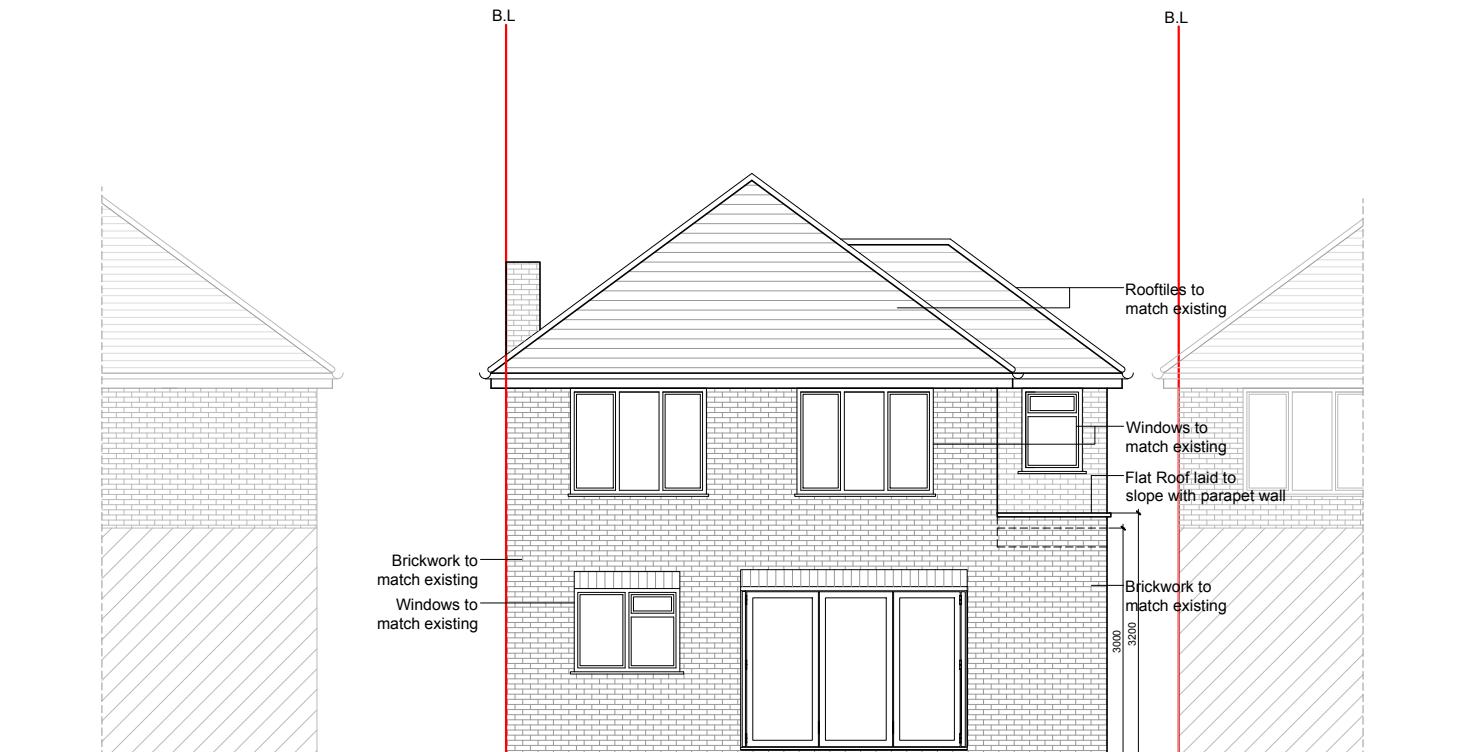

PROPOSED REAR ELEVATION

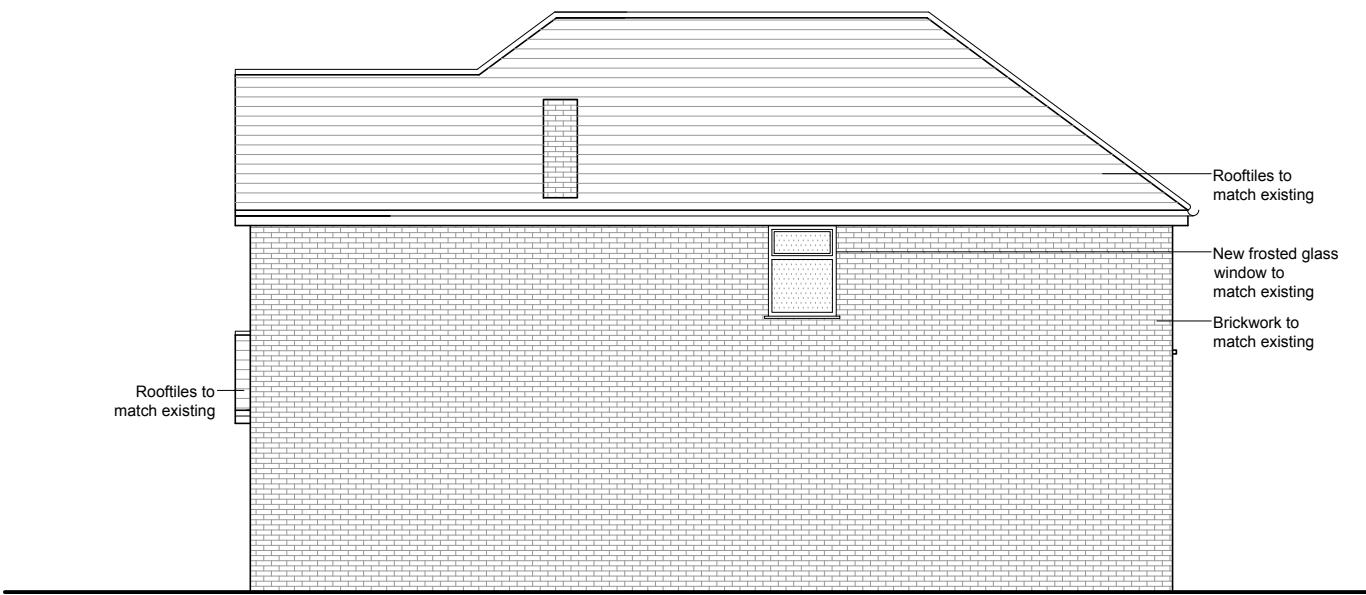

PROPOSED SIDE (RHS) ELEVATION

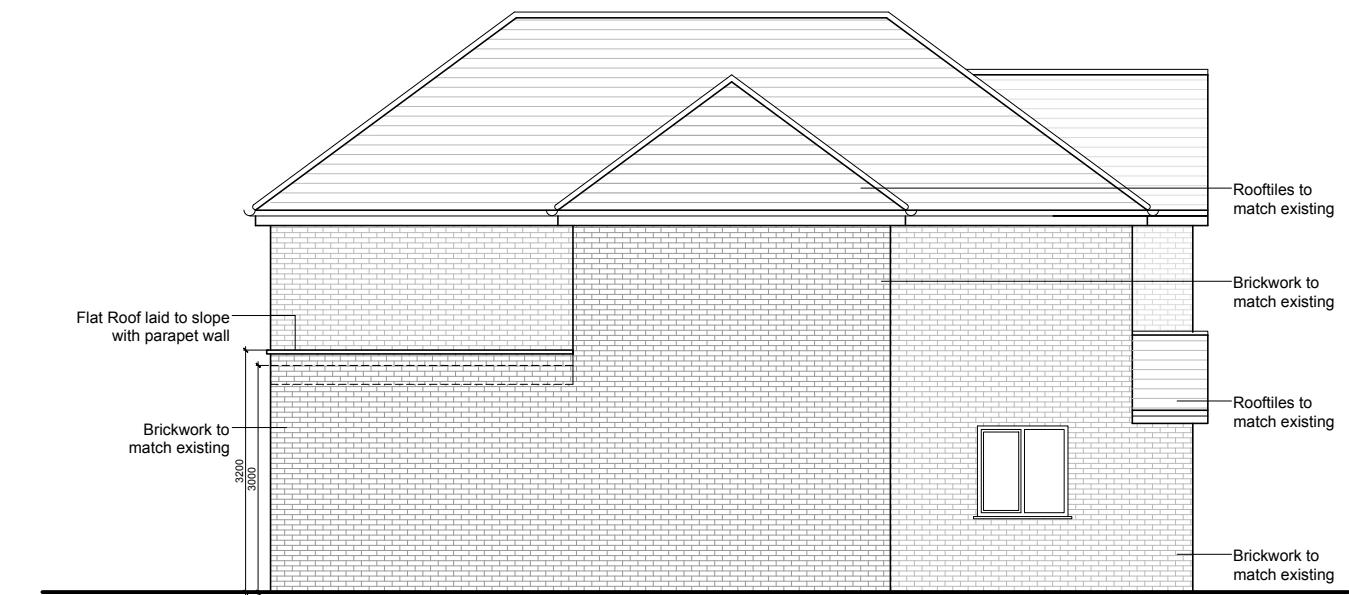

PROPOSED SIDE (LHS) ELEVATION

SCALE (m)
0 1 2 3 4 5

INFORMATION CONTAINED IN THIS DWG IS CONFIDENTIAL AND
MAY NOT BE USED FOR OTHER PURPOSES THAN THAT FOR
WHICH THE DWG WAS SUPPLIED. LA VAASTU MAINTAINS
COPYRIGHT OF DWG. AND ACCEPTS NO LIABILITY TO ANY THIRD
PARTY RELYING ON INFORMATION CONTAINED IN THE DWG.
CONTRACTORS MUST VERIFY ALL DIMENSIONS ON SITE BEFORE
COMMENCING ANY WORK OR SHOP DRAWINGS.
FIGURED DIMENSIONS ARE TO BE USED IN PREFERENCE TO SCALED
DIMENSIONS.
IF THIS DRAWING EXCEEDS THE QUANTITIES TAKEN IN ANY WAY THE
ARCHITECTURAL DESIGNER IS TO BE INFORMED BEFORE THE WORK IS
INITIATED.

NOTES -

Job: 53 WOOD END GREEN ROAD
HAYES UB3 2SF

Dwg: PROPOSED ELEVATIONS

Scale: 1:100 on A3

Dwg No: LaVaastu/2024/438/06

Date: 07/11/24

Drawn: S

La Vaastu Ltd.
Flat 3 Dakota House
17 Hornchurch Rd, Uxbridge, UB10 0YP
www.lavaastu.co.uk, 07574165277