


All work to comply with  
current building regulations  
and codes of practice

Do not scale from drawings  
all dimensions to be checked  
on site before the start of  
any work

Proposed External Finish  
Materials to Match Existing  
External Finish Materials

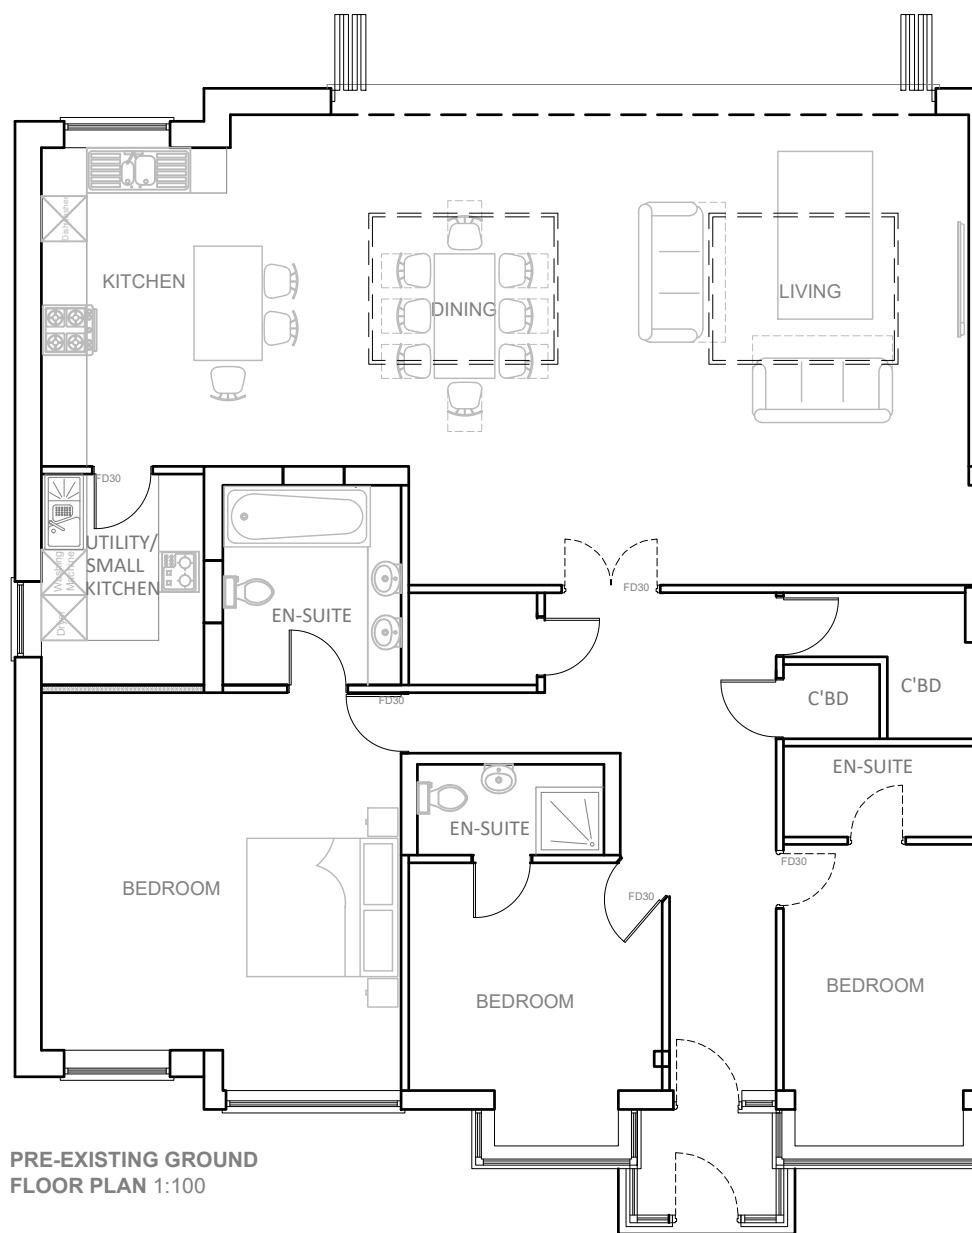

1:100 0 1 2 5 10 Meter

	<p>Project: 87 The Greenway Ickenham Uxbridge UB10 8LX</p>	<p>Title: Pre-Existing Ground Floor Plan</p>	<p>Scale: 1:100 @ A3</p>
	<p>Date: March 2024</p>		<p>Revision</p>
	<p>Drawing No.: 3708 - 01/BK</p>		
239 Western Road, Southall, Middx, UB2 5HS Tel: 020 8571 1369 info@multicreation.co.uk			


All work to comply with  
current building regulations  
and codes of practice

Do not scale from drawings  
all dimensions to be checked  
on site before the start of  
any work


Proposed External Finish  
Materials to Match Existing  
External Finish Materials




PRE-EXISTING  
FRONT ELEVATION 1:100

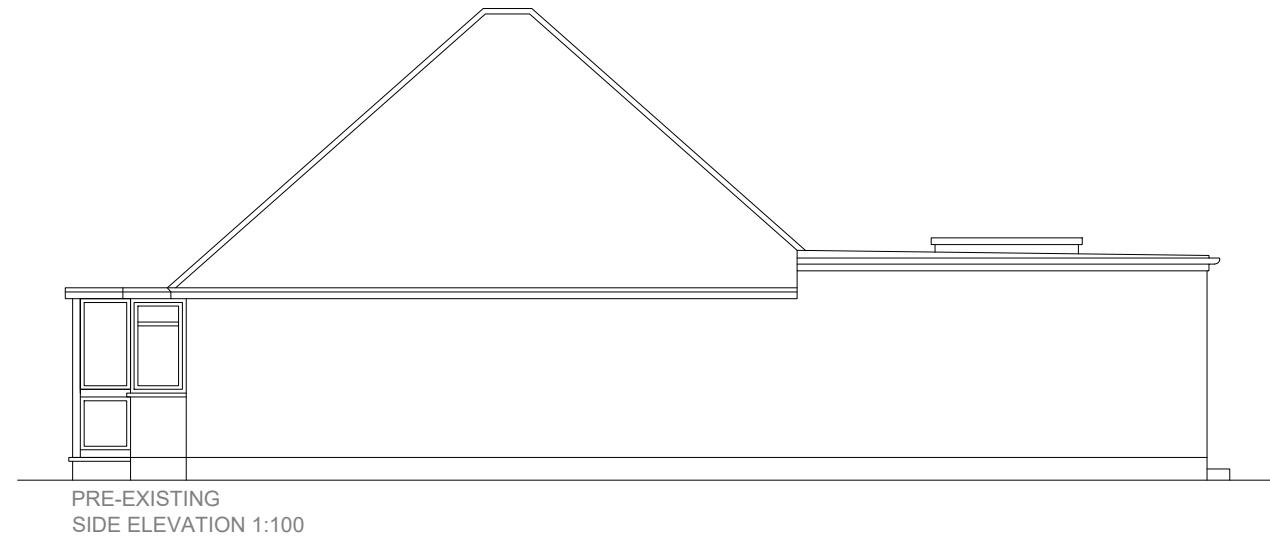

PRE-EXISTING  
SIDE ELEVATION 1:100

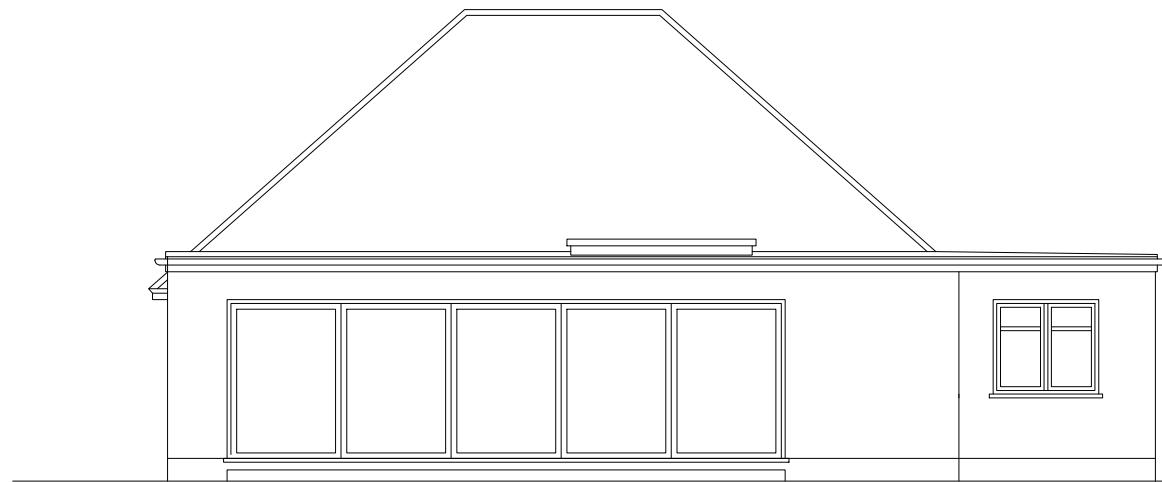

PRE-EXISTING  
REAR ELEVATION 1:100

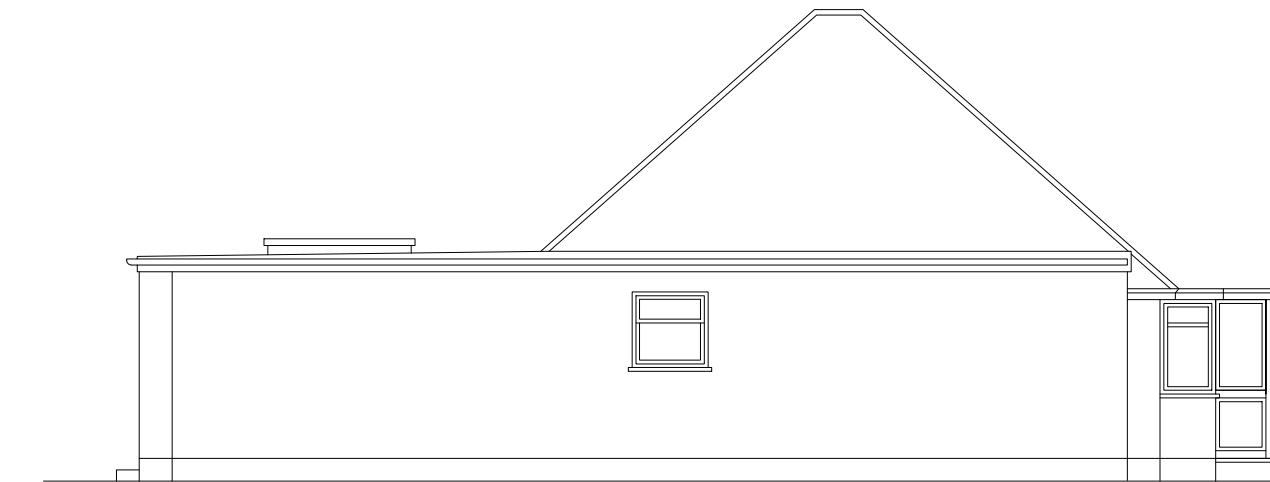

PRE-EXISTING  
SIDE ELEVATION 1:100


1:100 0 1 2 5 10 Meter

	<p>Project: 87 The Greenway Ickenham Uxbridge UB10 8LX</p>	<p>Title: Pre-Existing Elevations</p>	<p>Scale: 1:100 @ A3 Date: March 2024 Drawing No.: 3708 - 02/BK Revision</p>
<p>239 Western Road, Southall, Middx, UB2 5HS Tel: 020 8571 1369 info@multicreation.co.uk</p>			

All work to comply with  
current building regulations  
and codes of practice

Do not scale from drawings  
all dimensions to be checked  
on site before the start of  
any work

Proposed External Finish  
Materials to Match Existing  
External Finish Materials

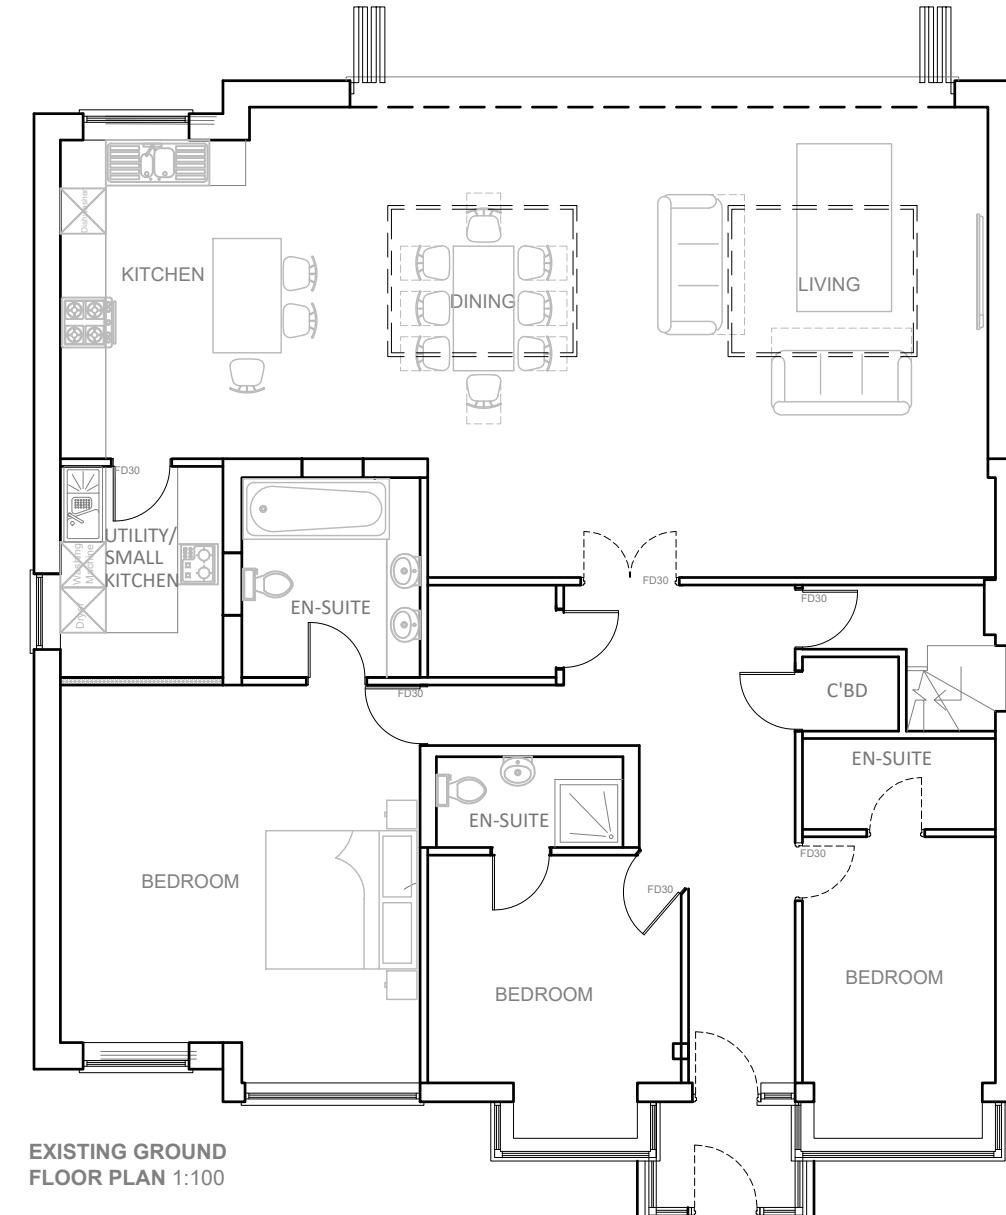

1:100 0 1 2 5 10 Meter





89

	<p>Project: 87 The Greenway Ickenham Uxbridge UB10 8LX</p>	<p>Title: Existing Ground Floor Plan</p>	<p>Scale: 1:100 @ A3</p>
	<p>Date: March 2024</p>		
	<p>Drawing No.: 3708 - 03/BK</p>		
	<p>Revision</p>		
239 Western Road, Southall, Middx, UB2 5HS Tel: 020 8571 1369 info@multicreation.co.uk			

All work to comply with  
current building regulations  
and codes of practice

Do not scale from drawings  
all dimensions to be checked  
on site before the start of  
any work

Proposed External Finish  
Materials to Match Existing  
External Finish Materials

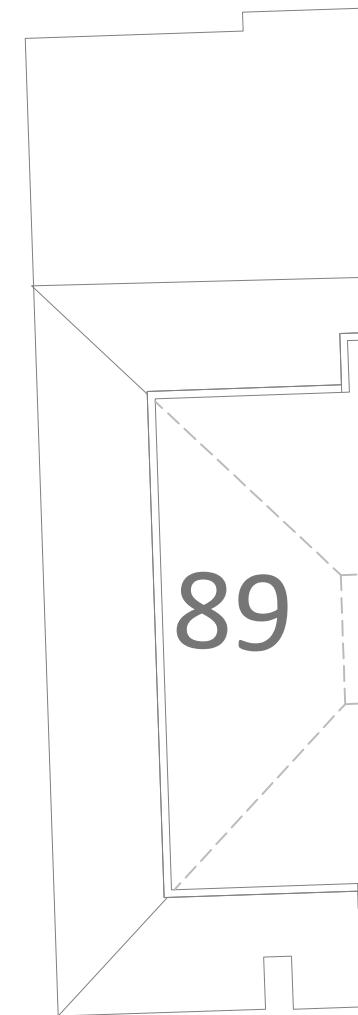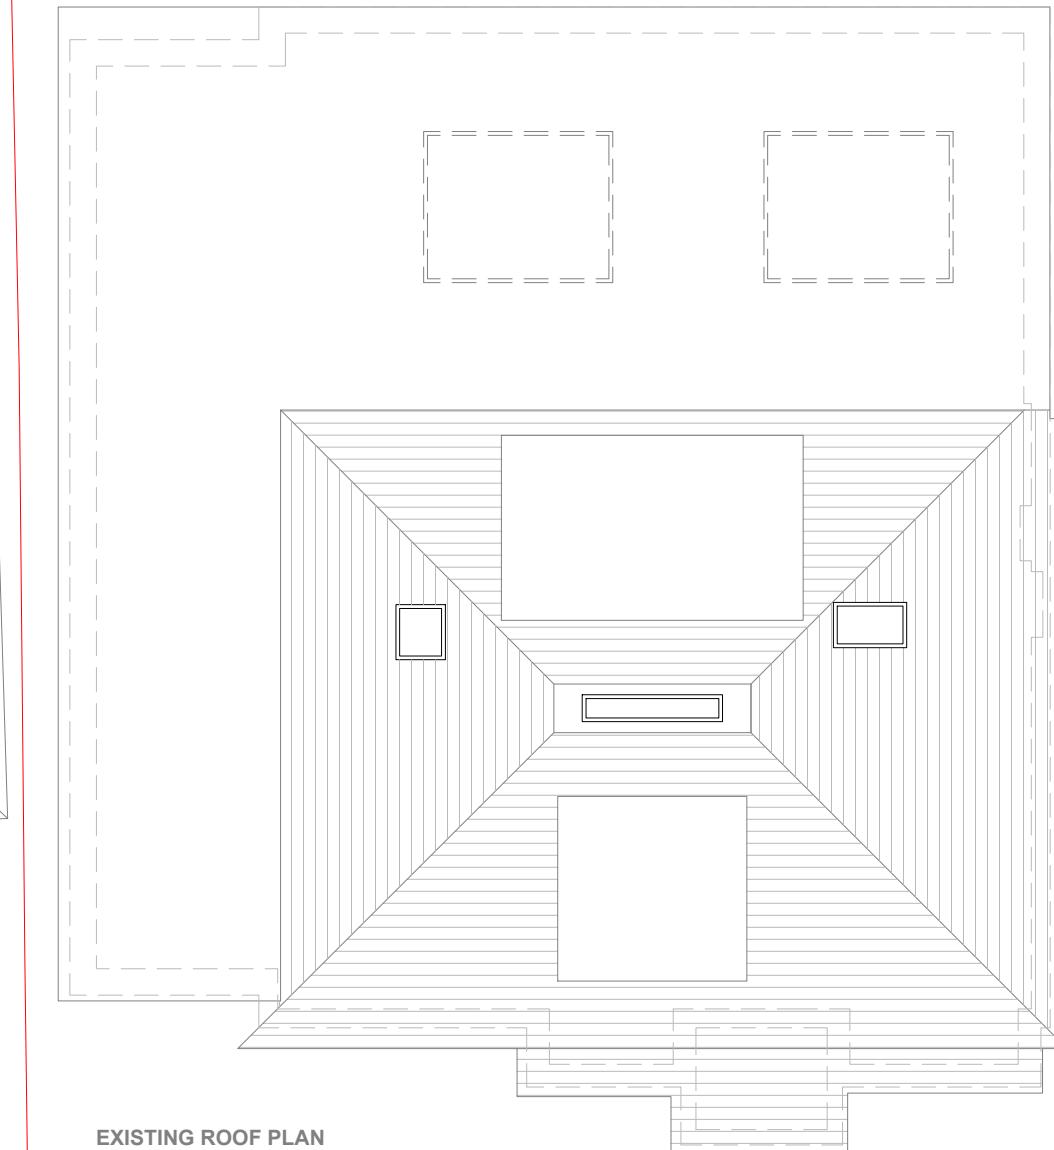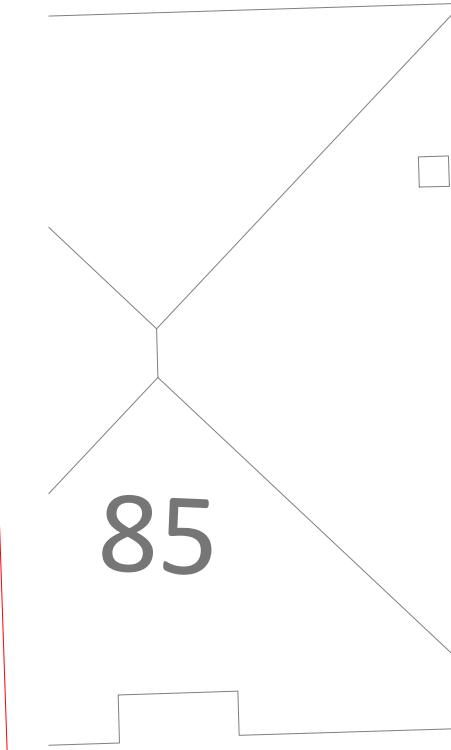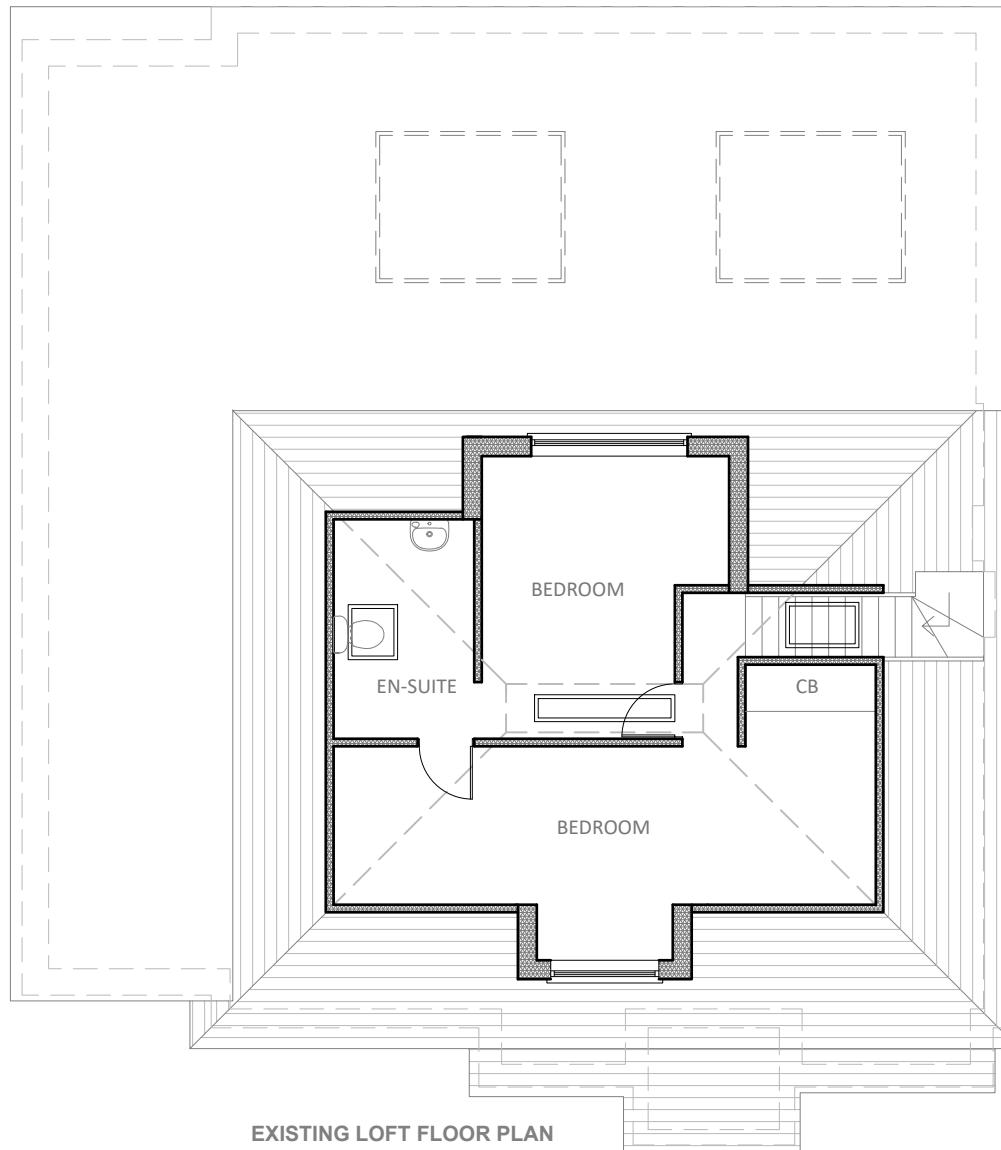




1:100 0 1 2 5 10 Meter

	<p>Project: 87 The Greenway Ickenham Uxbridge UB10 8LX</p>	<p>Title: Existing Loft Floor Plan &amp; Roof Plan</p>	<p>Scale: 1:100 @ A3 Date: March 2024 Drawing No.: 3708 - 04/BK Revision</p>
<p>239 Western Road, Southall, Middx, UB2 5HS Tel: 020 8571 1369 info@multicreation.co.uk</p>			

All work to comply with  
current building regulations  
and codes of practice






Do not scale from drawings  
all dimensions to be checked  
on site before the start of  
any work

Proposed External Finish  
Materials to Match Existing  
External Finish Materials

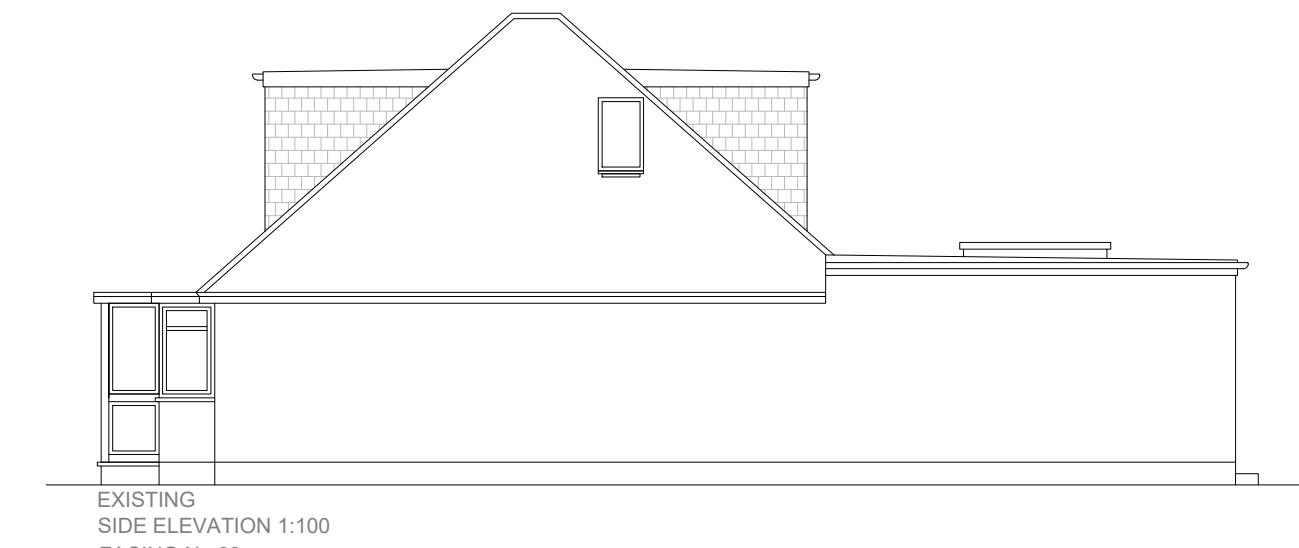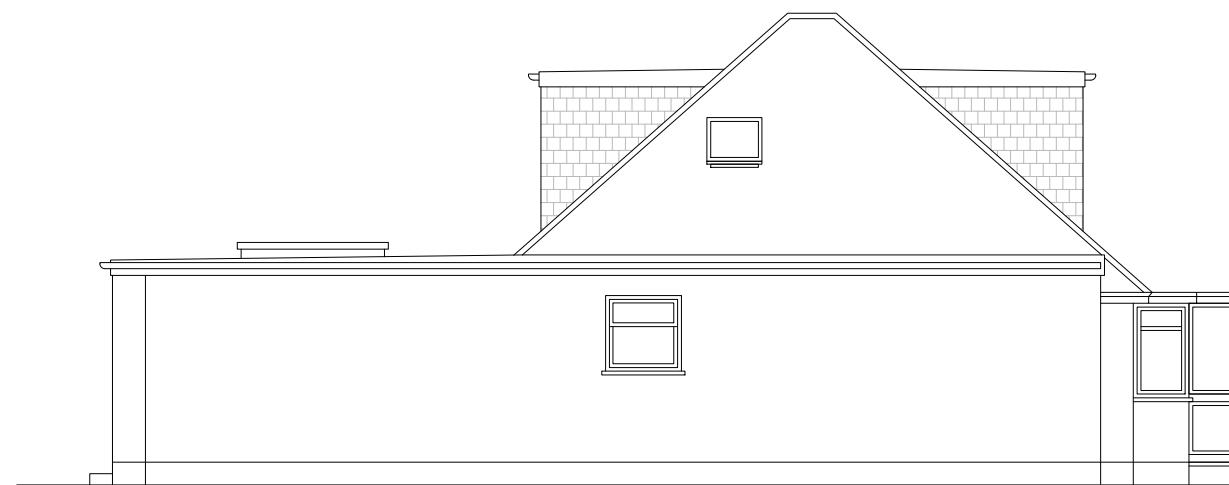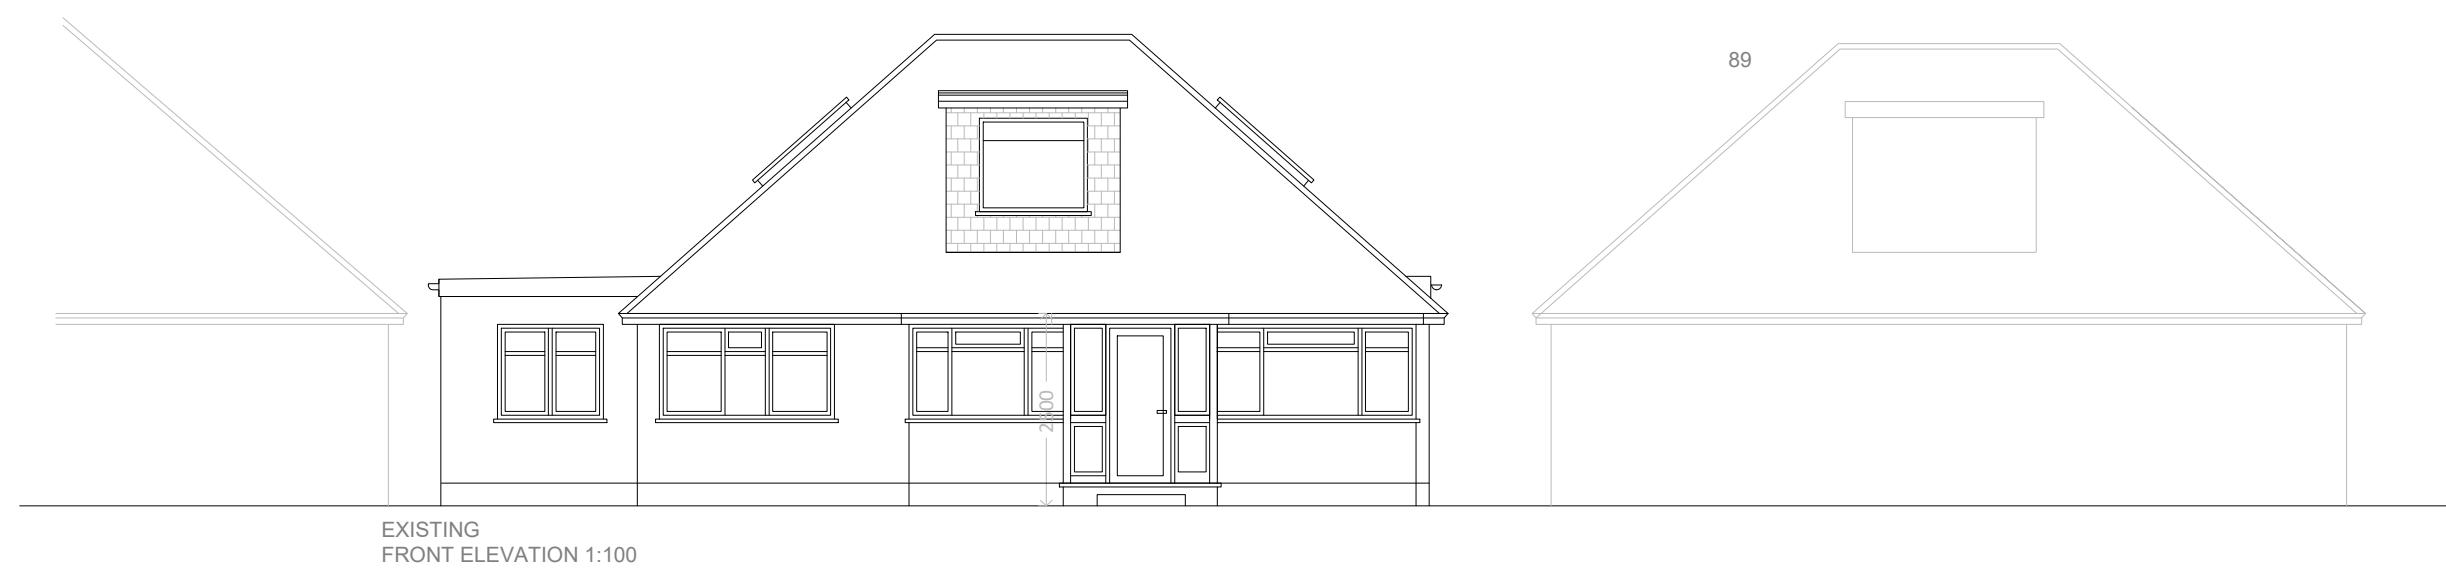

1:100 0 1 2 5 10 Meter

	<p>Project: 87 The Greenway Ickenham Uxbridge UB10 8LX</p>	<p>Title: Existing Elevations</p>	<p>Scale: 1:100 @ A3 Date: March 2024 Drawing No.: 3708 - 05/BK Revision</p>
<p>239 Western Road, Southall, Middx, UB2 5HS Tel: 020 8571 1369 info@multicreation.co.uk</p>			

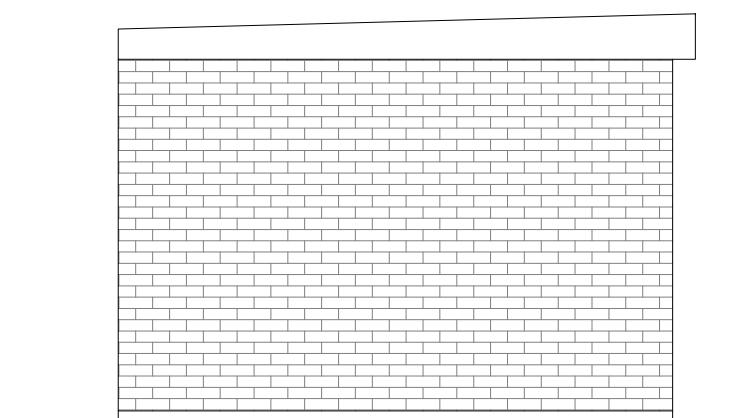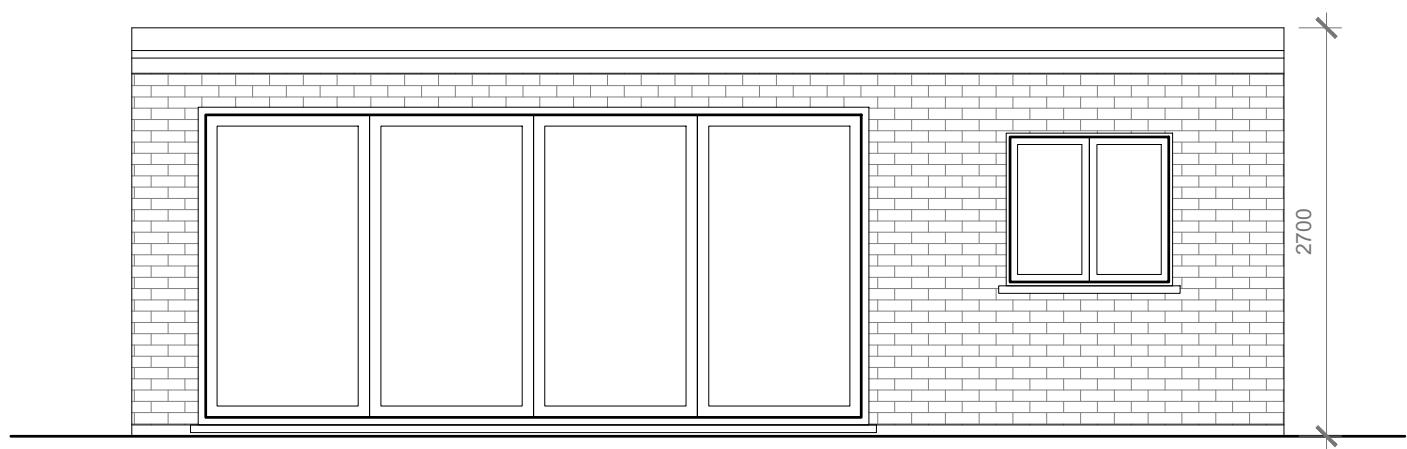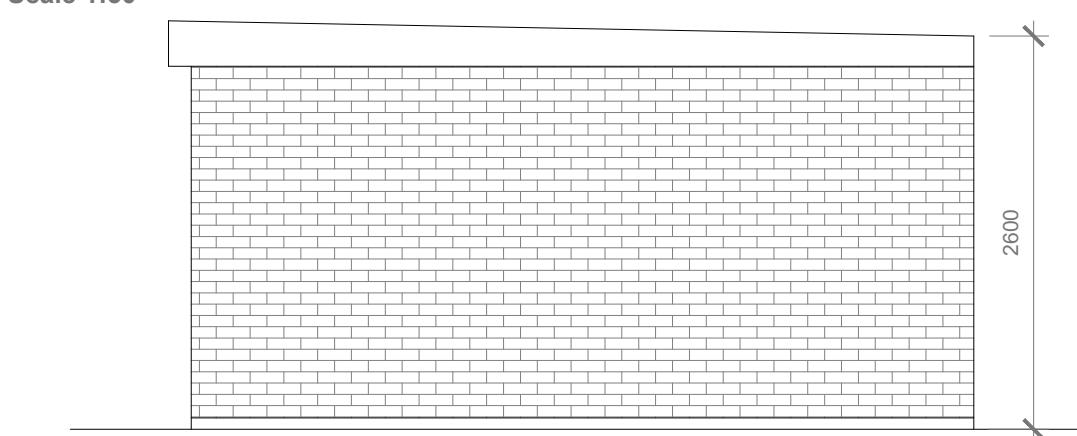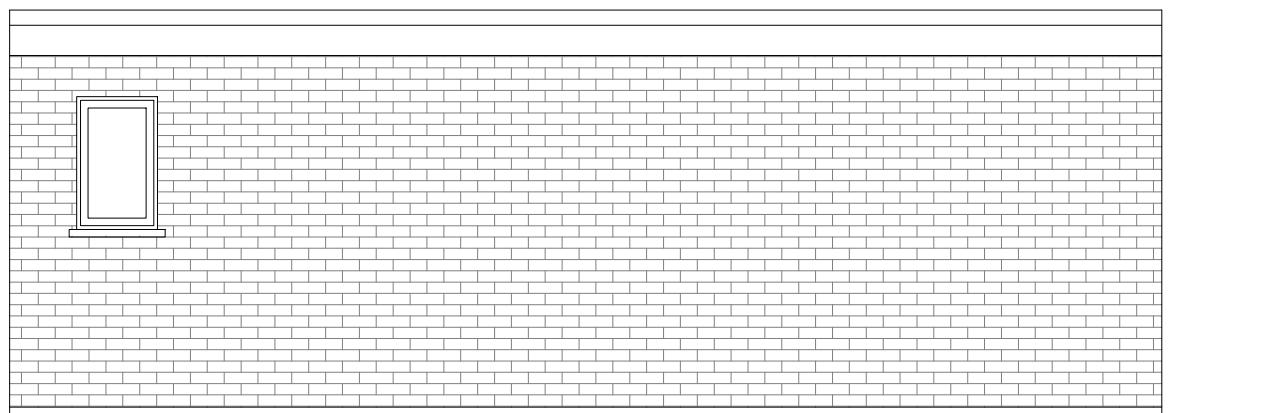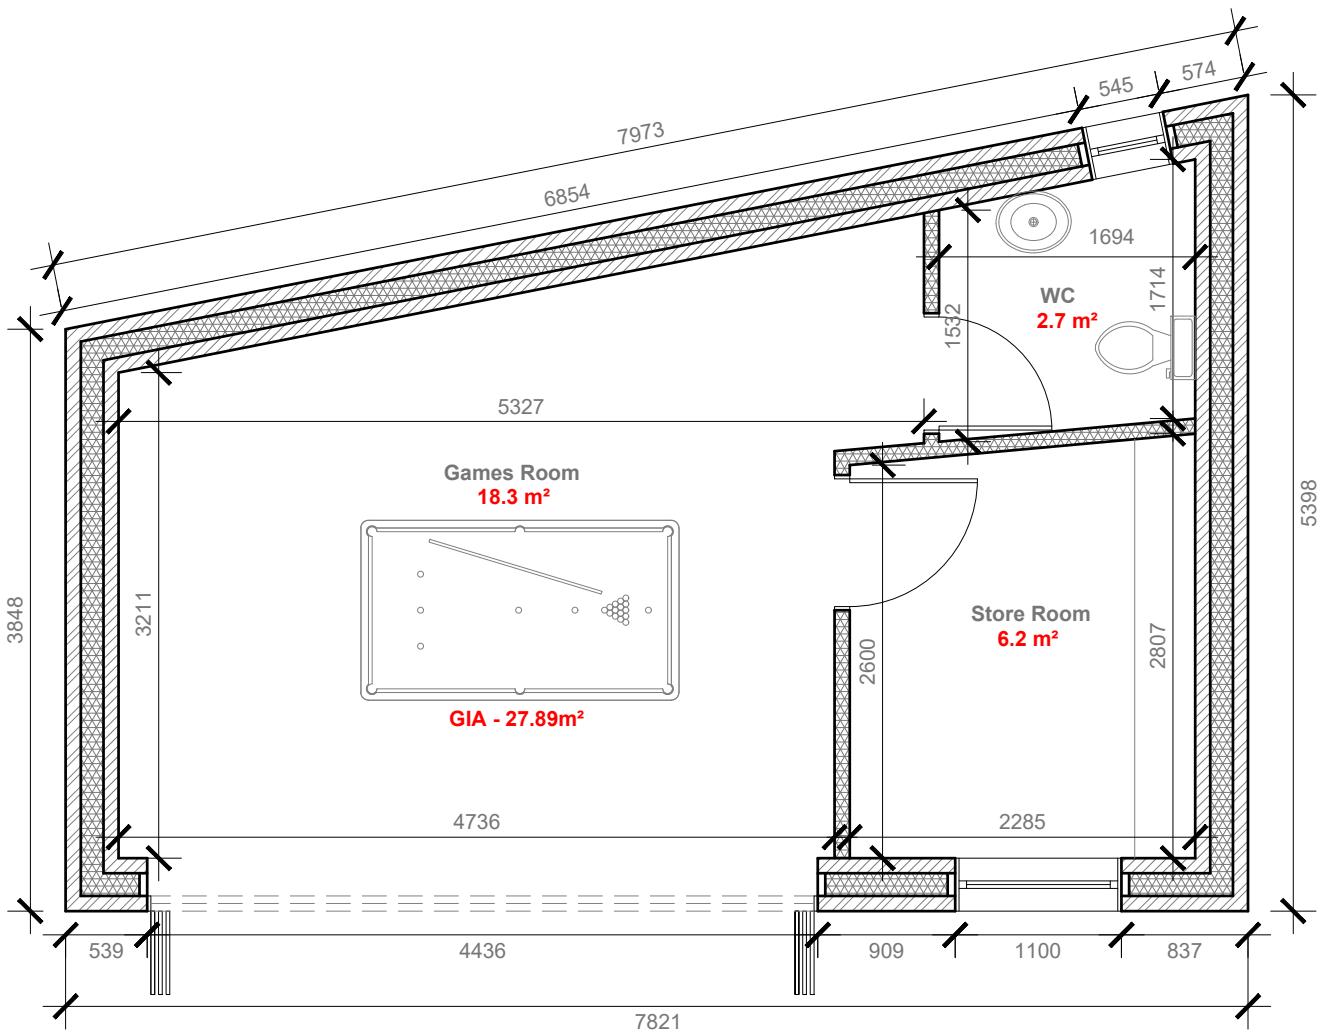

All work to comply with current building regulations and codes of practice

Do not scale from drawings all dimensions to be checked on site before the start of any work

Proposed External Finish Materials to Match Existing External Finish Materials

1:50 0 1 2 5 Meter

	Project: 87 The Greenway Ickenham Uxbridge UB10 8LX	Title: Existing Outbuilding Floor Plan	Scale: 1:100 @ A3 Date: March 2024 Drawing No.: 3708 - 01/JG Revision
239 Western Road, Southall, Middx, UB2 5HS Tel: 020 8571 1369 info@multicreation.co.uk			