




PROPOSED SIDE ELEVATION

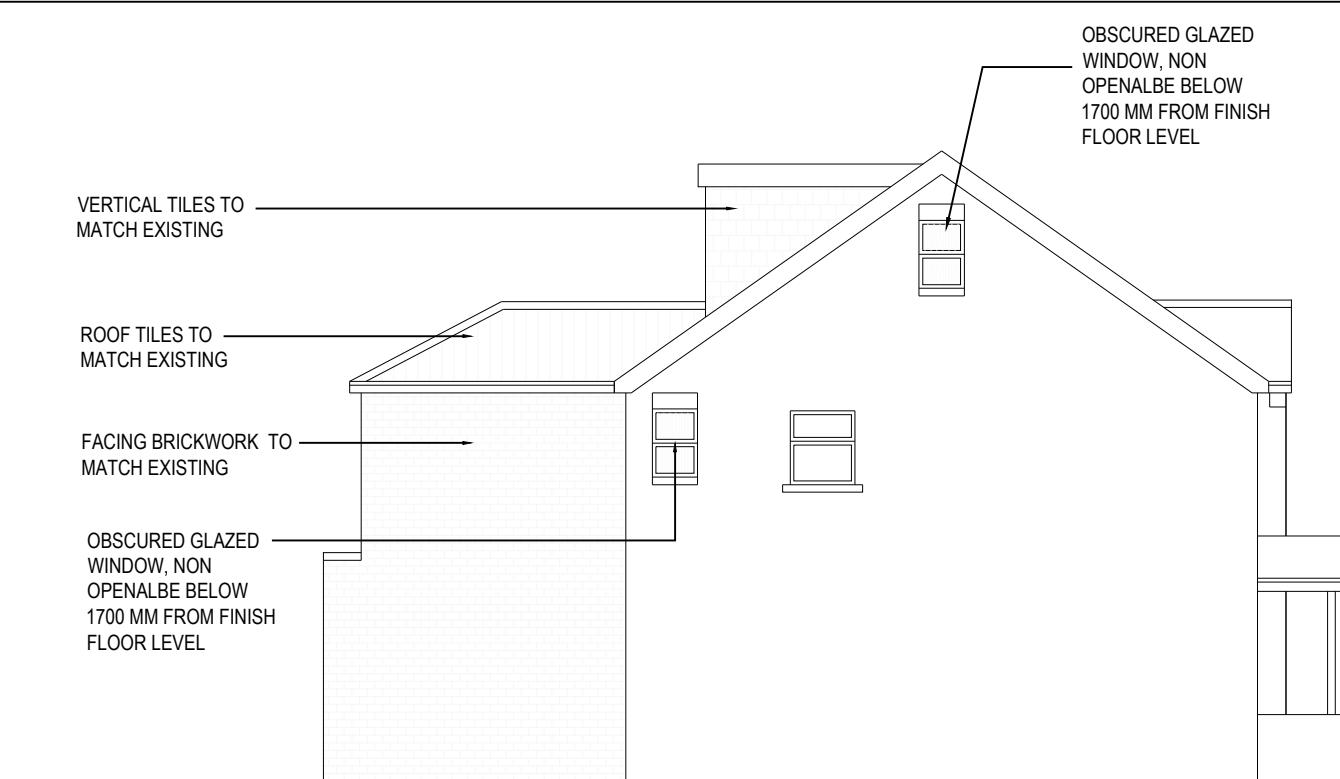

PROPOSED ANOTHER SIDE ELEVATION

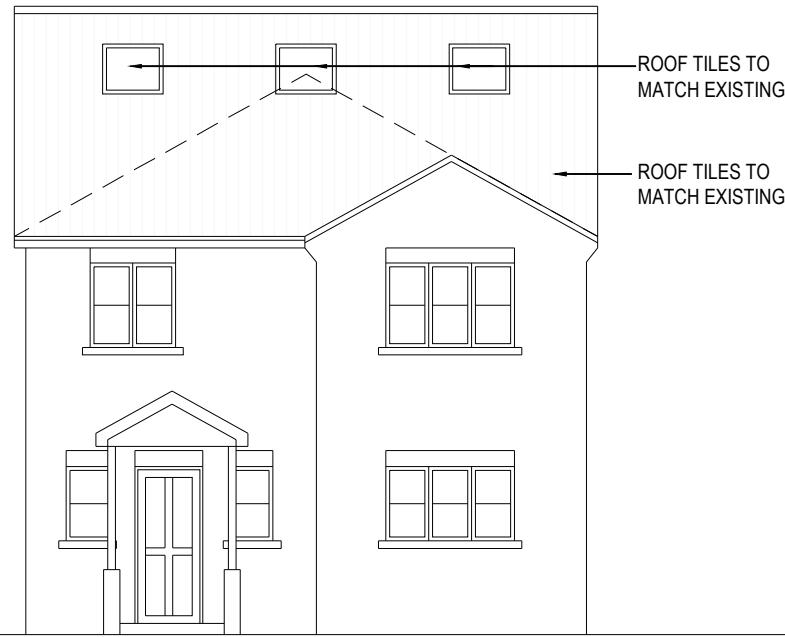



PROPOSED FRONT ELEVATION

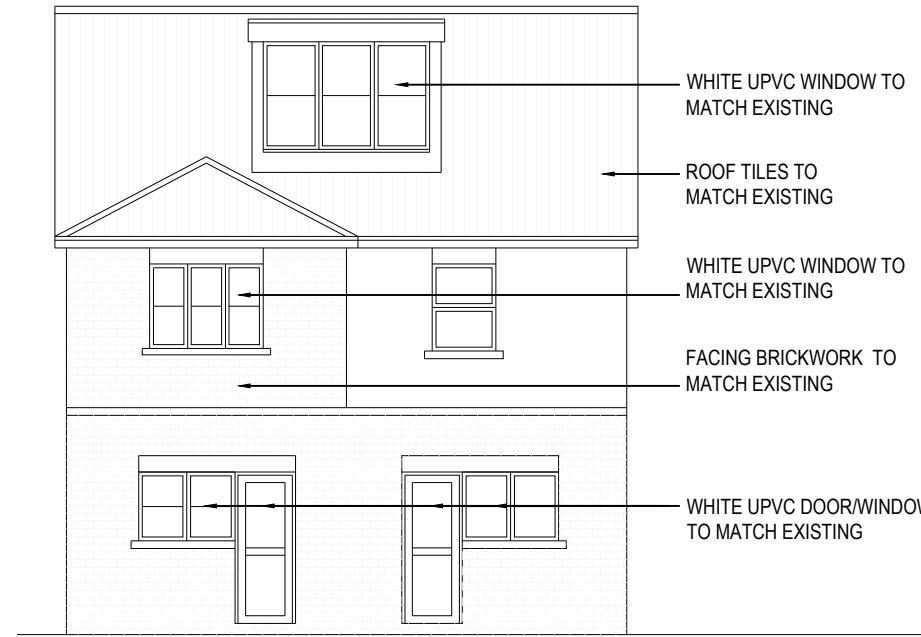

PROPOSED REAR ELEVATION

PROPOSED ROOF LIGHTS WOULD NOT PROTRUDE MORE THAN 150MM BEYOND THE PLANE OF THE SLOPE OF THE PROPOSED ROOF WHEN MEASURED FROM THE PERPENDICULAR WITH THE EXTERNAL SURFACE OF THE PROPOSED ROOF

PROPOSED MATERIALS USED IN ANY EXTERIOR WORK WOULD BE OF A SIMILAR APPEARANCE TO THOSE USED IN THE CONSTRUCTION OF THE EXTERIOR OF THE EXISTING DWELLING HOUSE

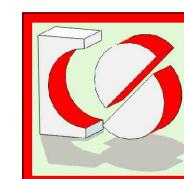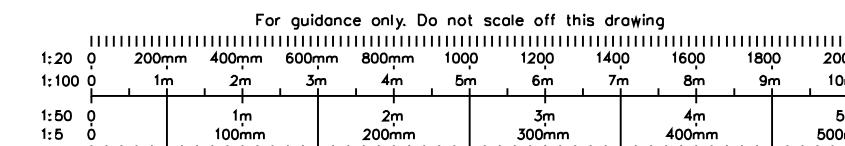

**CRAFTED SPACES**  
ARCHITECTURE + URBANISM  
DESIGNING WITH SOCIAL ECONOMICAL & ENVIRONMENTAL SUSTAINABILITY  
(M) 07973988297

Applicant: MR KHANNA			
Job Title: 337 HARLINGTON HIGH STREET, HAYES, UB3 5DQ			
Drawing Title: PROPOSED ELEVATIONS			
Scale: 1:100 Date: 01/11/2023	Drawing No. PA-2303-09	Print Size A3	Revision
Drawing Status <b>FOR PLANNING APPROVAL</b>			