




PROPOSED MATERIALS
PITCHED ROOF: BROWN TILES
WALLS: CREAM PAINTED RENDER

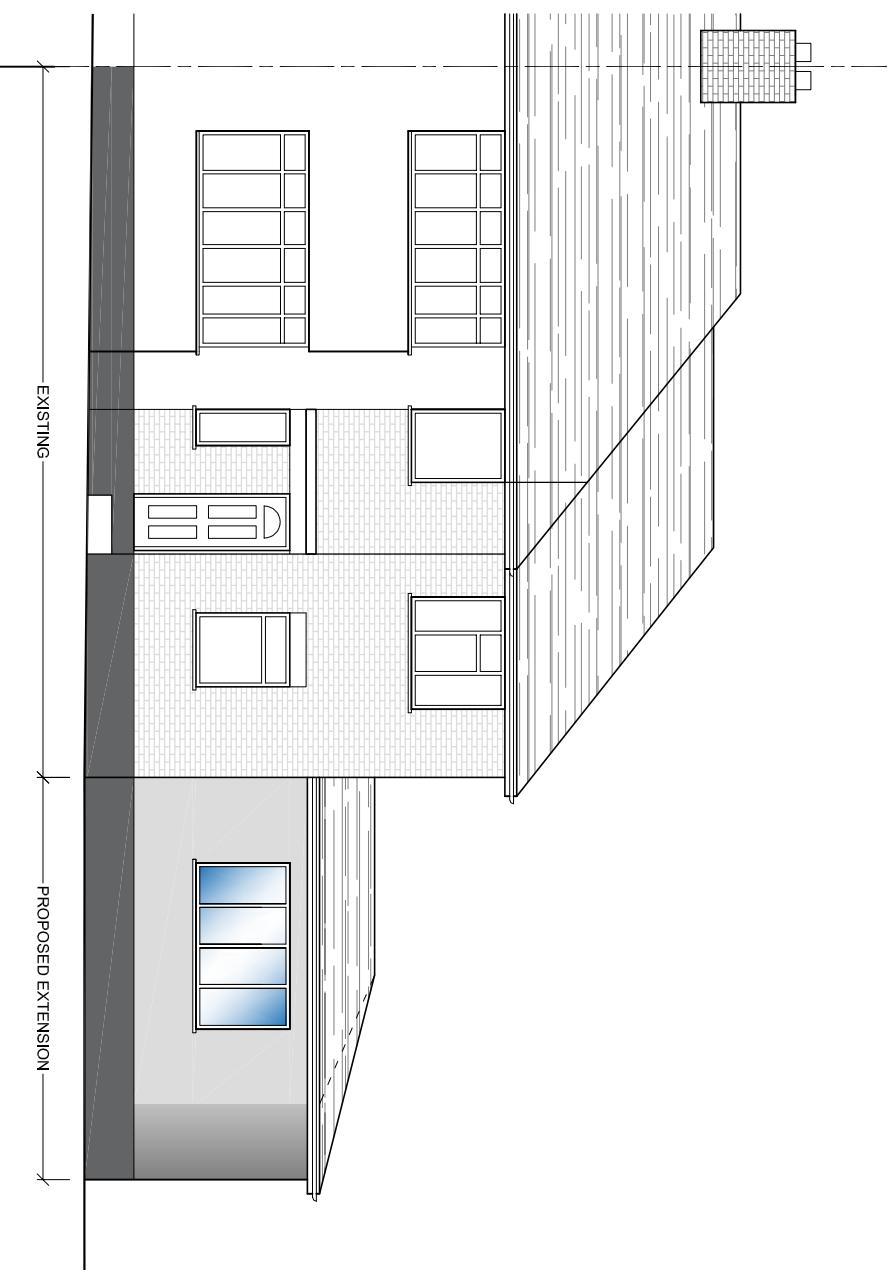


SOUTH ELEVATION

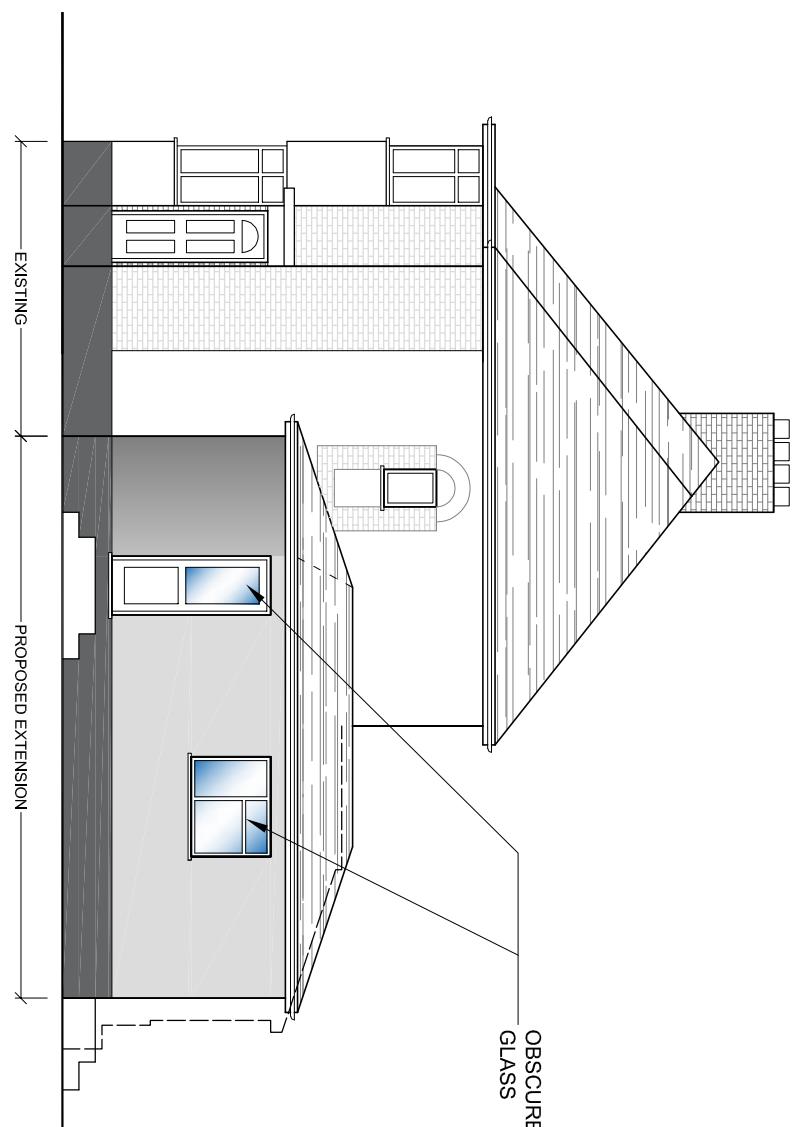

EAST ELEVATION

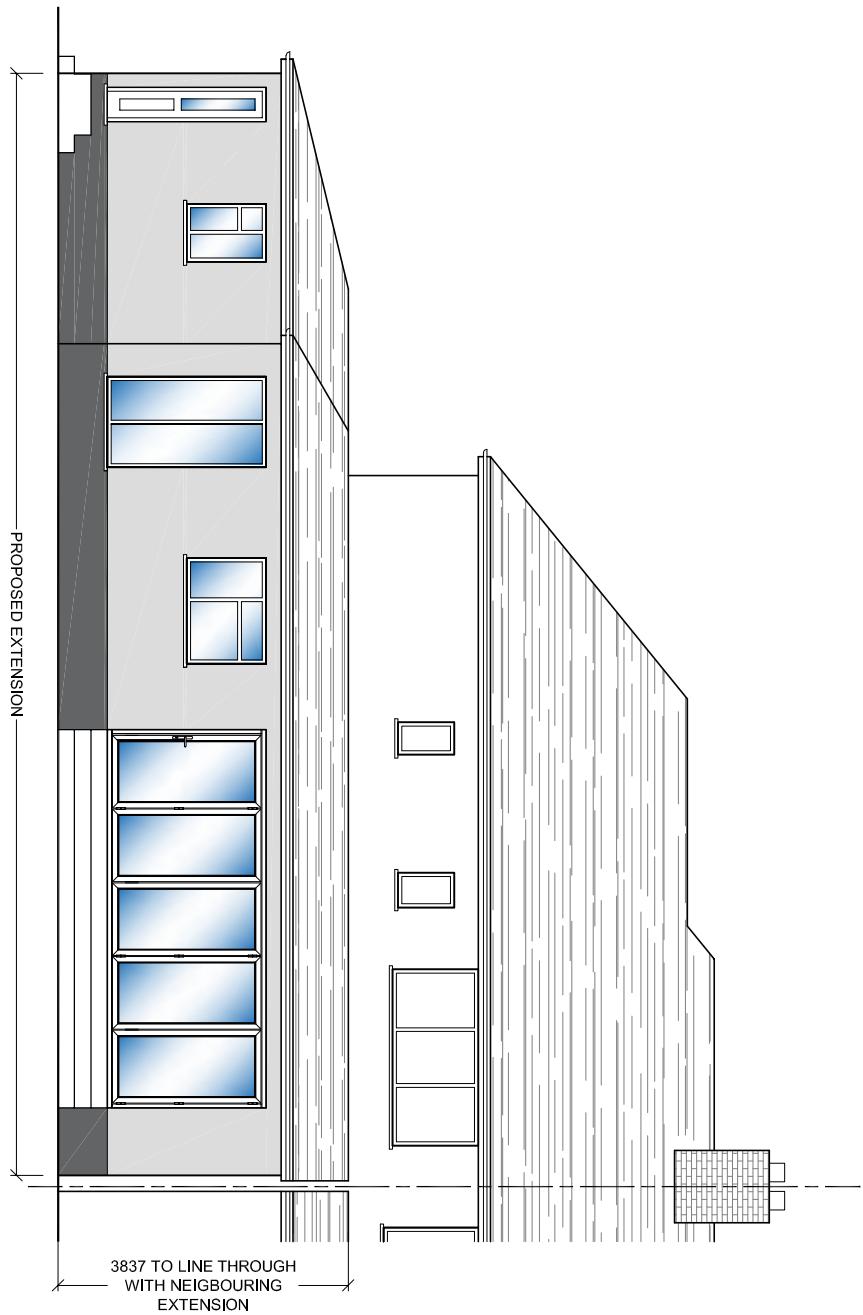

NORTH ELEVATION

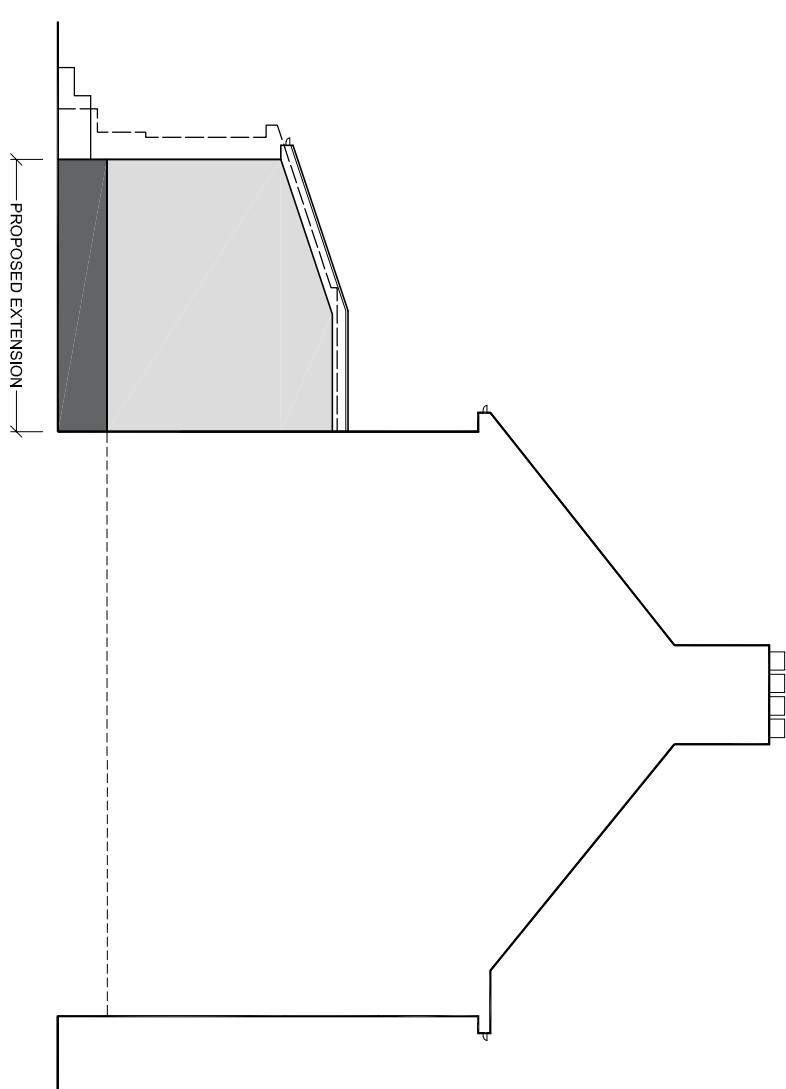

WEST ELEVATION

Scale 1:100

0 0.5 1 Metres 3 4

AMENDMENTS DATE REV.

Proposed extension to the rear of the property to provide a new single storey extension. All dimensions are to be checked on the Full Size Drawings and any changes to be agreed with the Architect. The client is to liaise with the Architect for any changes to be made.



bernard murray design
chartered architect

13 MERRYFIELDS, UXBRIDGE, MIDDLESEX UB8 2BT
TEL: 07988 477174 EMAIL: BMURRAYDESIGN@YAHOO.CO.UK

PROJECT
1 BROADHURST GARDENS
RUISLIP
HA4 9JQ

CLIENT
JENNIE PORTER

DRAWING
PROPOSED ELEVATIONS

SCALE	1:100 @ A3	DRAWING NUMBER	REV.
DATE	MAR 2023		
DRAWN	BM		

1186-8