



DIMENSIONS ARE TO BE CHECKED AND CONFIRMED


ALL NEW EXTERNAL MATERIALS TO MATCH, AS CLOSE AS POSSIBLE, TO EXISTING EXTERNAL

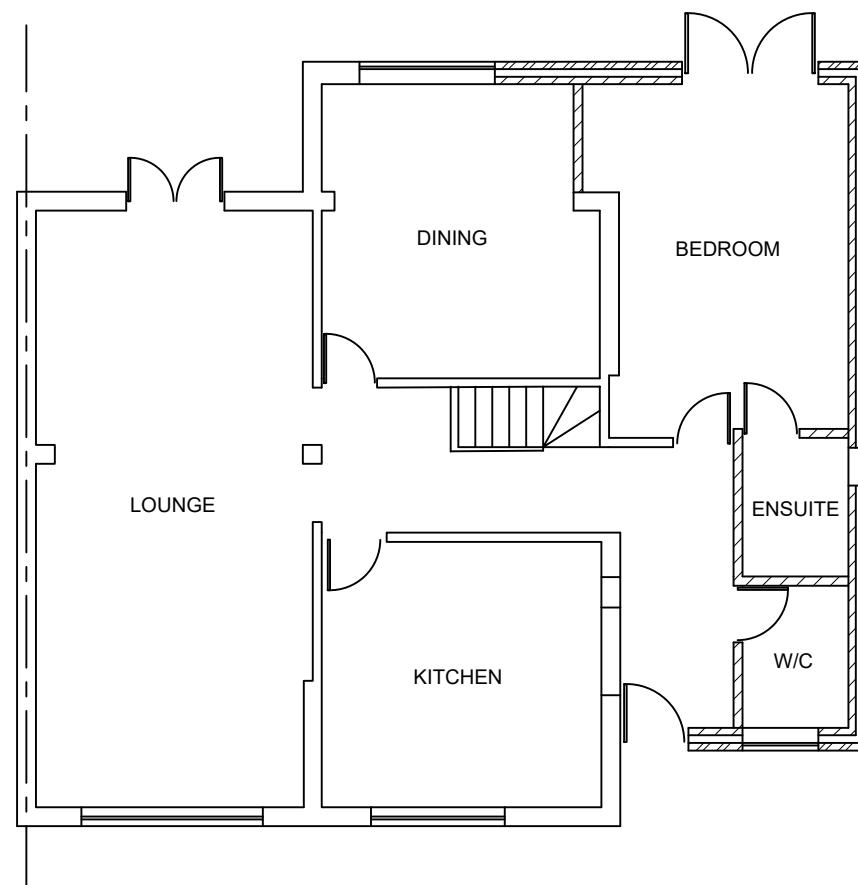


PROPOSED FIRST FLOOR

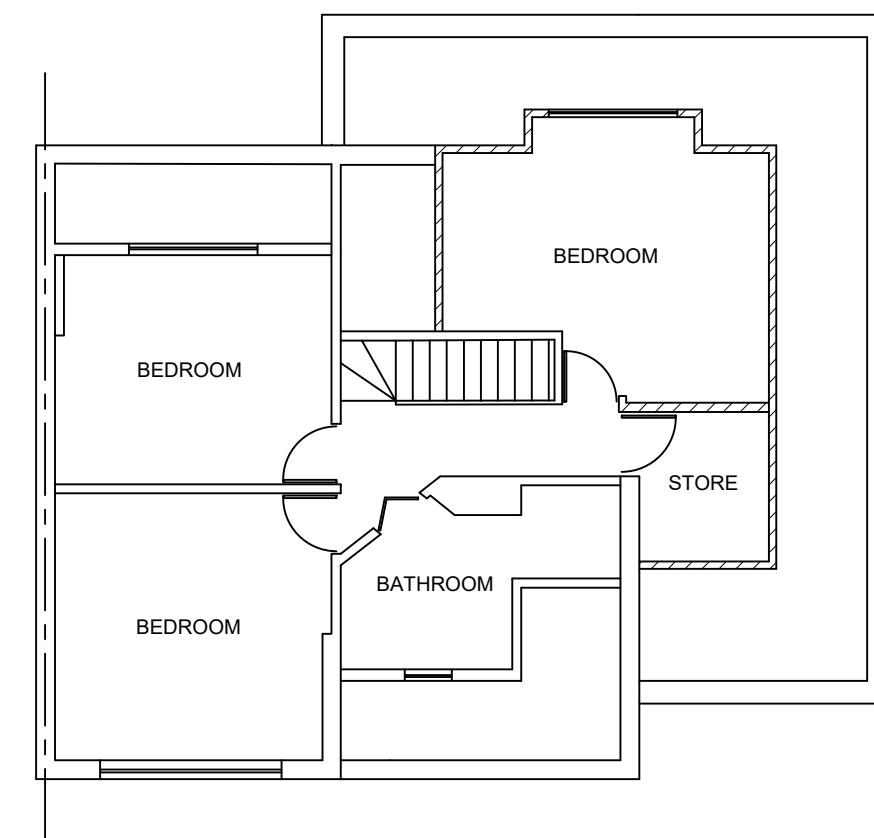

PROPOSED LOFT PLAN

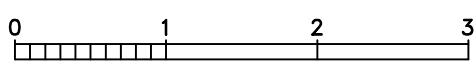

Scale bar 1:50

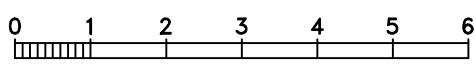

Scale bar 1:100

Note

ALL DIMENSIONS TO BE CHECKED AND VERIFIED ON SITE BEFORE CONSTRUCTION PHASE.

DO NOT SCALE FROM THIS DRAWING.

ANY AREAS INDICATED ON THIS DRAWING ARE FOR GUIDANCE ONLY AND NO RESPONSIBILITY IS TAKEN FOR THEIR ACCURACY.

Client

Drawing Title

PROPOSED FLOOR PLANS

Job Title
PROPOSED DOUBLE STOREY SIDE EXTENSION,
PART DOUBLE STOREY REAR EXTENSION AND
AN OUTBUILDING AT:
19 NORTH COMMON ROAD,
UXBRIDGE,
UB8 1PD

Scale 1:100

Date JUNE 2025

Drawing No.
19/NCR/03a