



1. DO NOT SCALE FROM THIS DRAWING
2. ALL DIMENSIONS TO BE CHECKED ON SITE PRIOR TO FABRICATION
3. THIS DRAWING SHOULD BE READ IN CONJUNCTION WITH STRUCTURAL ENGINEER'S DRAWINGS (if applicable)
4. THIS DRAWING SHOULD BE READ IN CONJUNCTION WITH MECHANICAL & ELECTRICAL ENGINEER'S DRAWINGS (if applicable)
5. COPYRIGHT OF THIS DRAWING REMAINS WITH THE MARKET DESIGN BUILD
6. ANY DISCREPANCY FOUND BETWEEN THIS DRAWING AND ANY OTHER DOCUMENTS MUST BE REPORTED IMMEDIATELY WITH SERVICE BY THE CONTRACTOR

Rev	Description	Date

CODE SUITABILITY DESCRIPTION

STATUS PURPOSE OF ISSUE

■	Demolish
■	Proposed
■	Existing

PROJECT
109 DEANE CROFT ROAD
HILLINGDON HA5 1ST



TITLE
Existing and Proposed Site Plan A1

CLIENT
Sheena Dosaj and Amit Shah


DRAWN BY Rakesh M CHECKED BY Rakesh M DATE 17.06.22

SCALE (@ A1) 1:200 PROJECT NUMBER 2022_TMDB_01

DRAWING NUMBER P2 REV

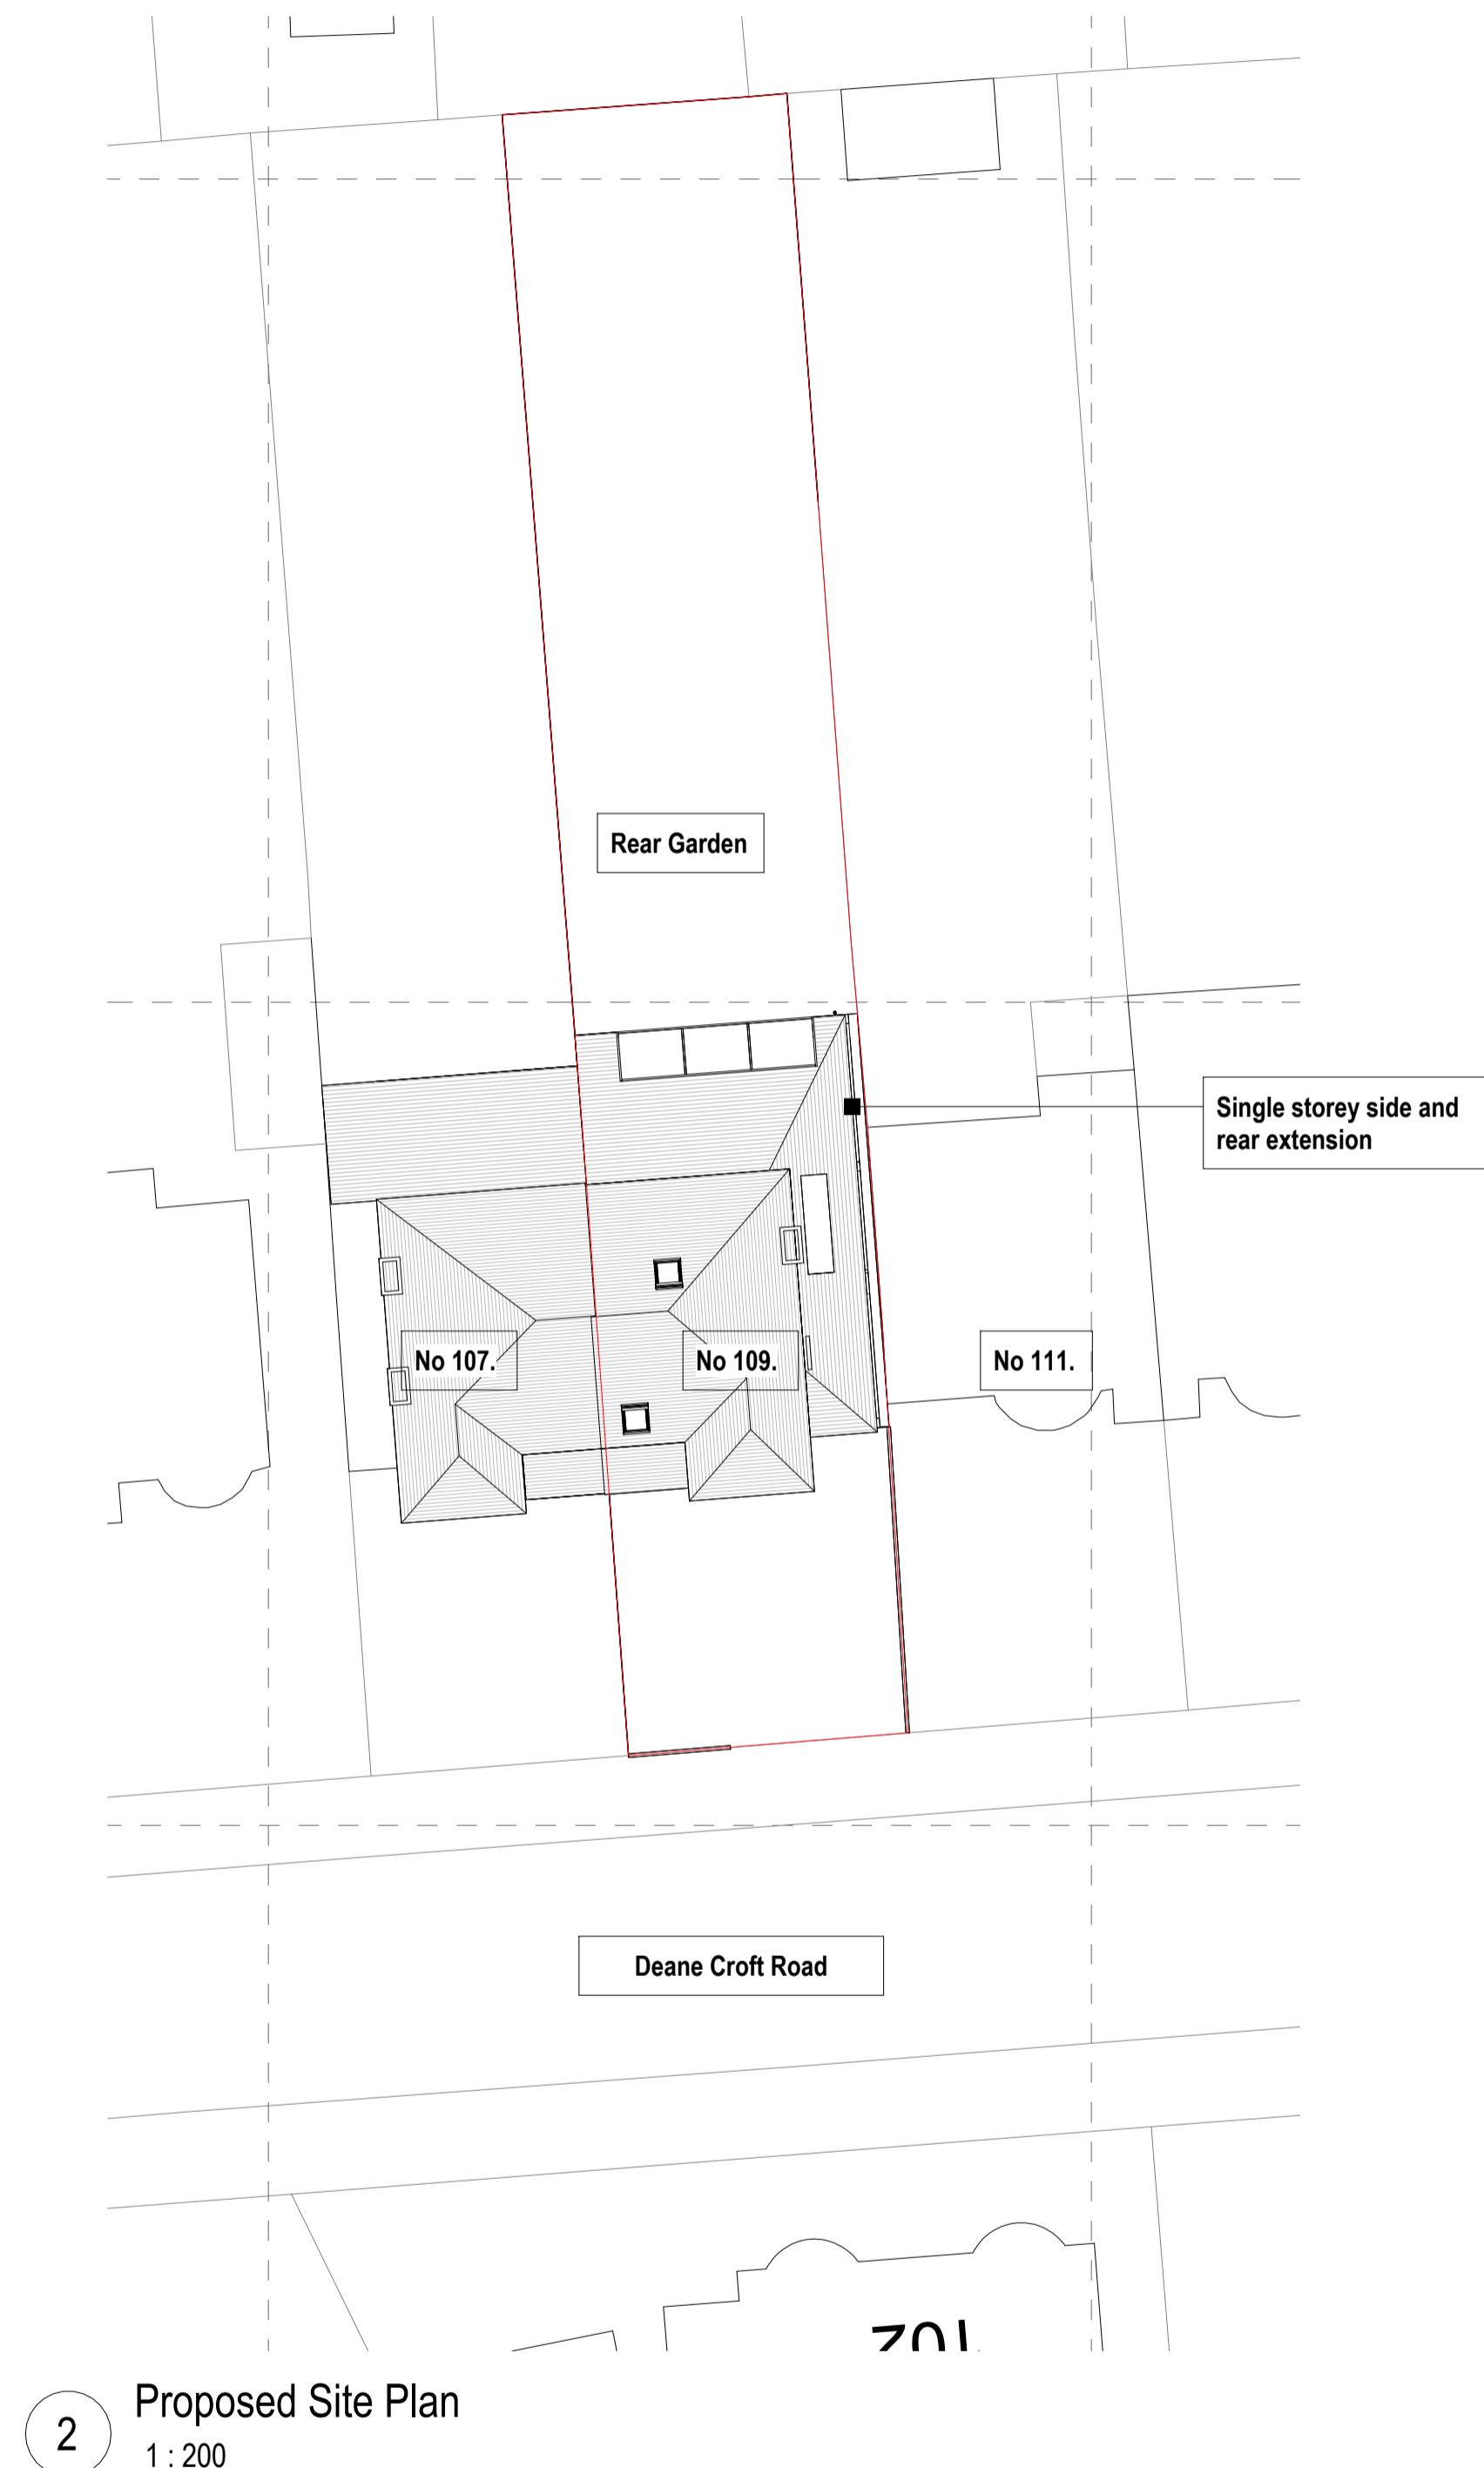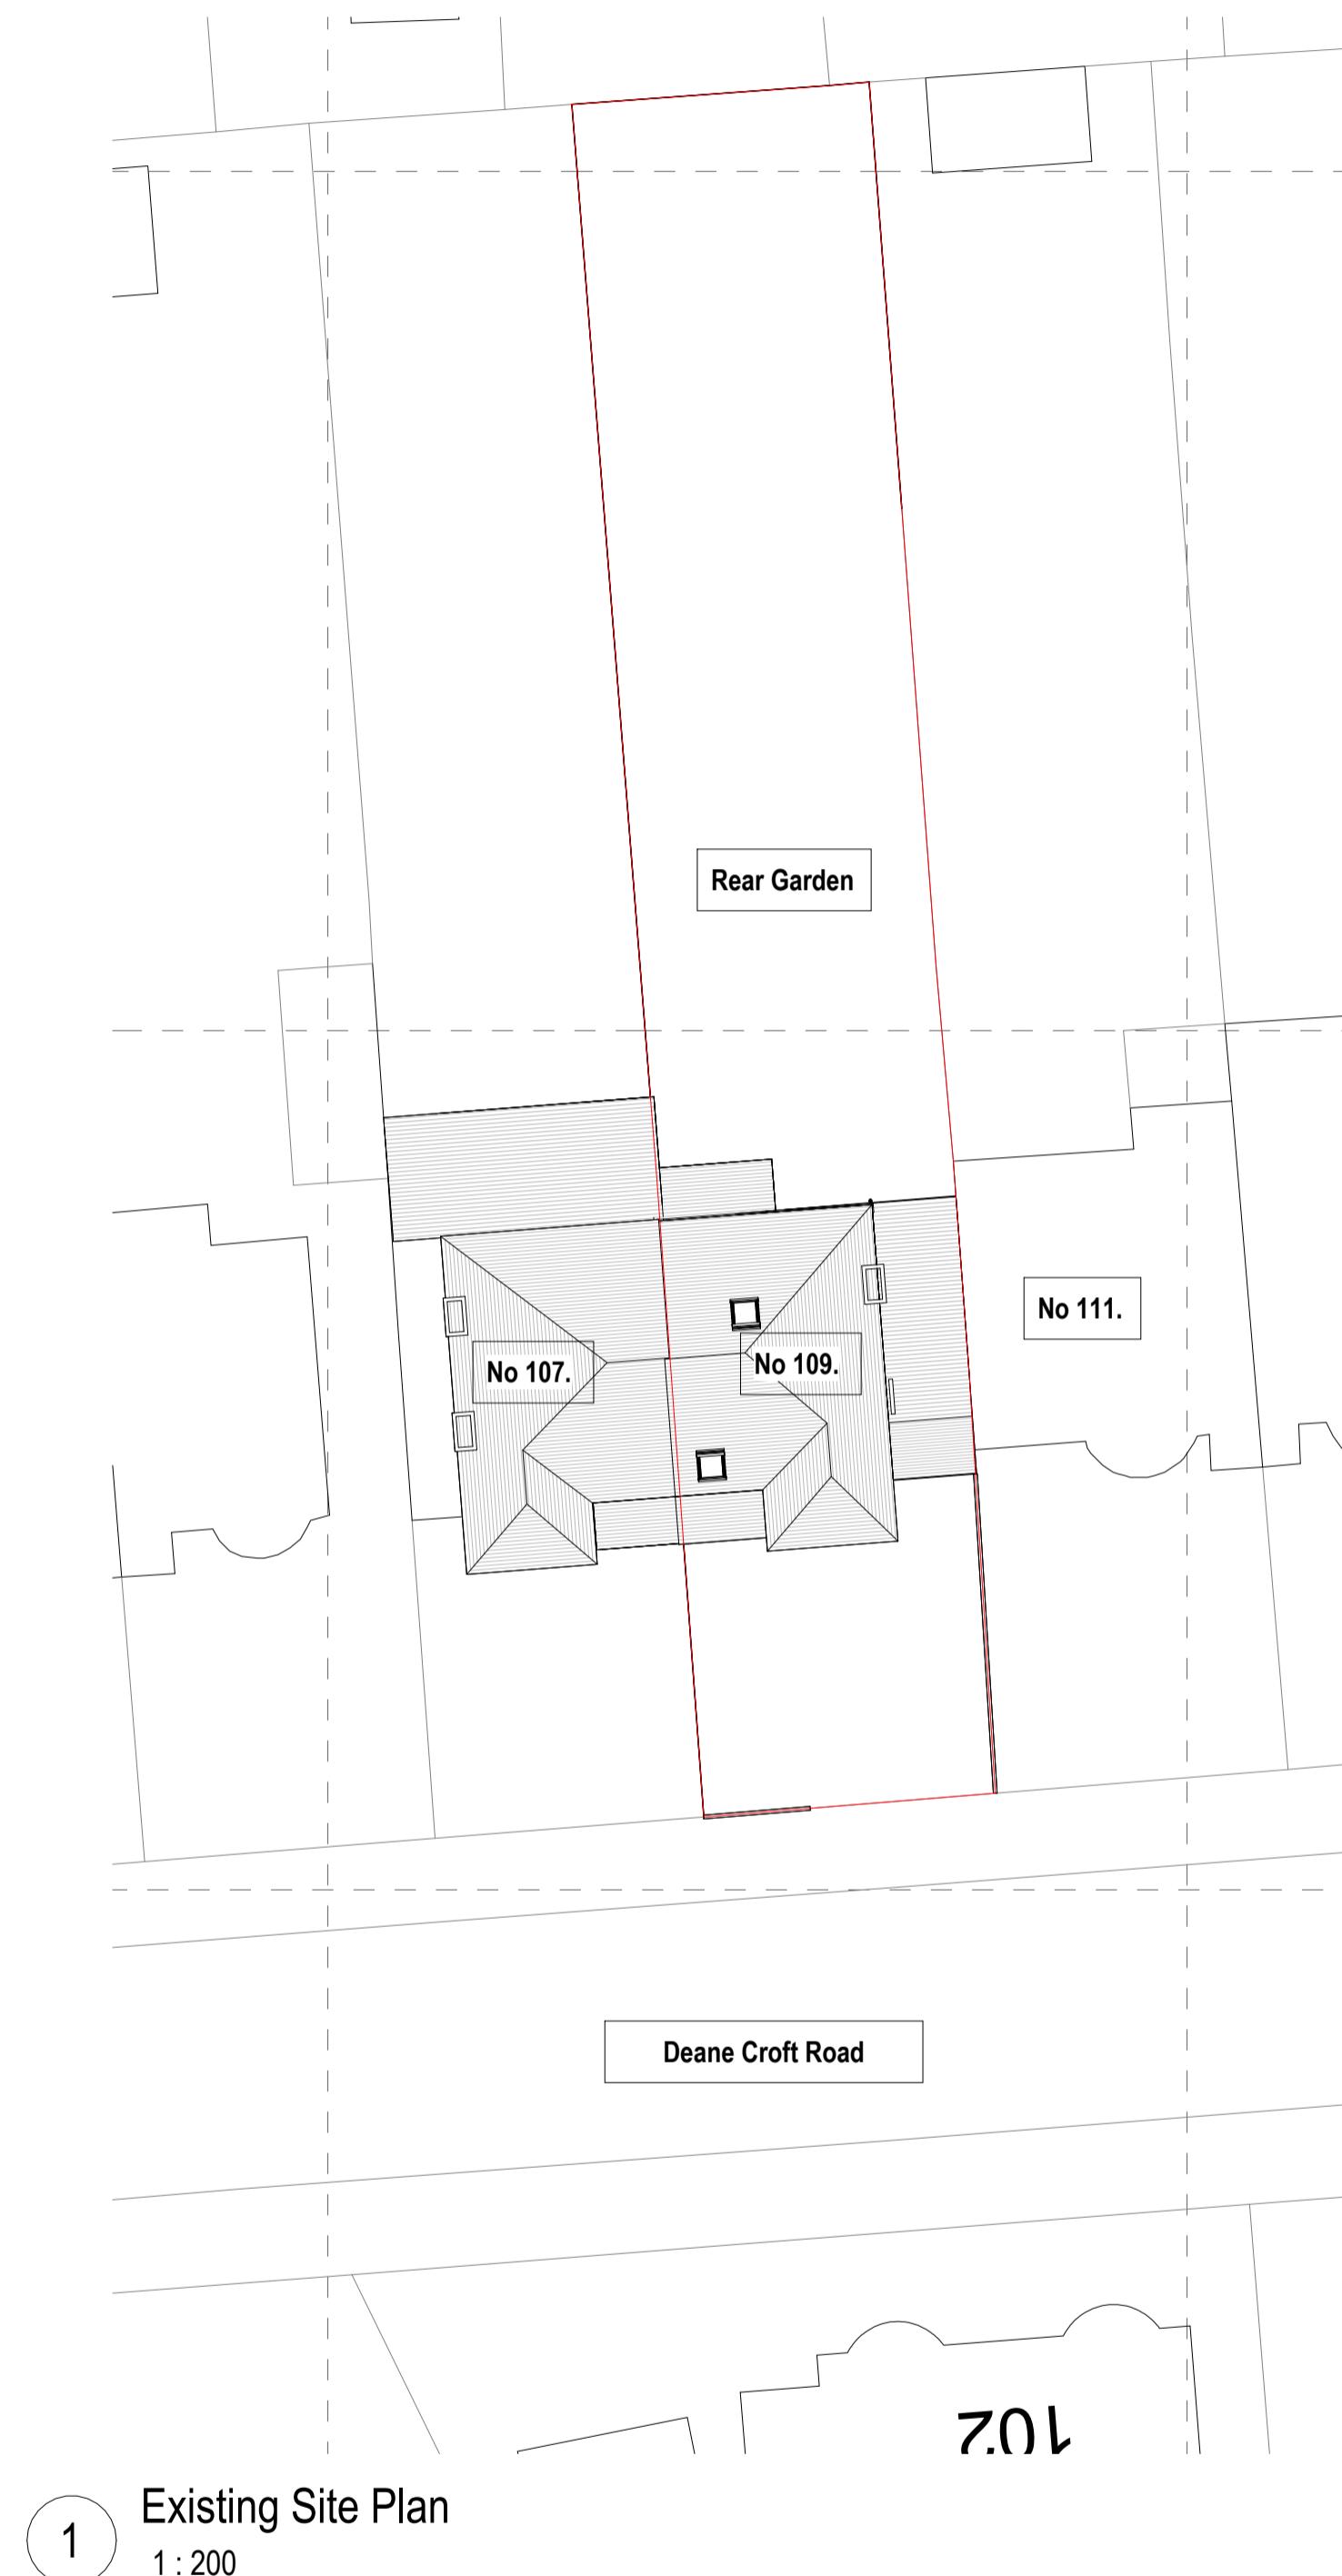

0m 4m 8m 12m 16m 20m
VISUAL SCALE 1:200 @ A1

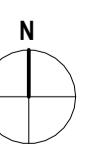

1. DO NOT SCALE FROM THIS DRAWING
2. ALL DIMENSIONS TO BE CHECKED ON SITE PRIOR TO FABRICATION
3. THIS DRAWING SHOULD BE READ IN CONJUNCTION WITH STRUCTURAL ENGINEER'S DRAWINGS (if applicable)
4. THIS DRAWING SHOULD BE READ IN CONJUNCTION WITH ARCHITECTURE'S DRAWINGS (if applicable)
5. COPYRIGHT OF THIS DRAWING REMAINS WITH THE MARKET DESIGN BUILD
6. ANY DISCREPANCY FOUND BETWEEN THIS DRAWING AND ANY OTHER DOCUMENTS MUST BE REPORTED IMMEDIATELY WITH SERVICE BY THE CONTRACTOR

Rev	Description	Date

CODE	SUITABILITY DESCRIPTION

STATUS	PURPOSE OF ISSUE

 Demolish
 Proposed
 Existing

PROJECT

109 DEANE CROFT ROAD
HILLINGDON HA5 1ST

TITLE

Existing and Proposed Ground Floor
A1



CLIENT

Sheena Dosaj and Amit Shah

DRAWN BY Rakesh M CHECKED BY Rakesh M DATE 17.06.22

SCALE (@ A1) 1:50 PROJECT NUMBER 2022_TMDB_01

DRAWING NUMBER P3 REV

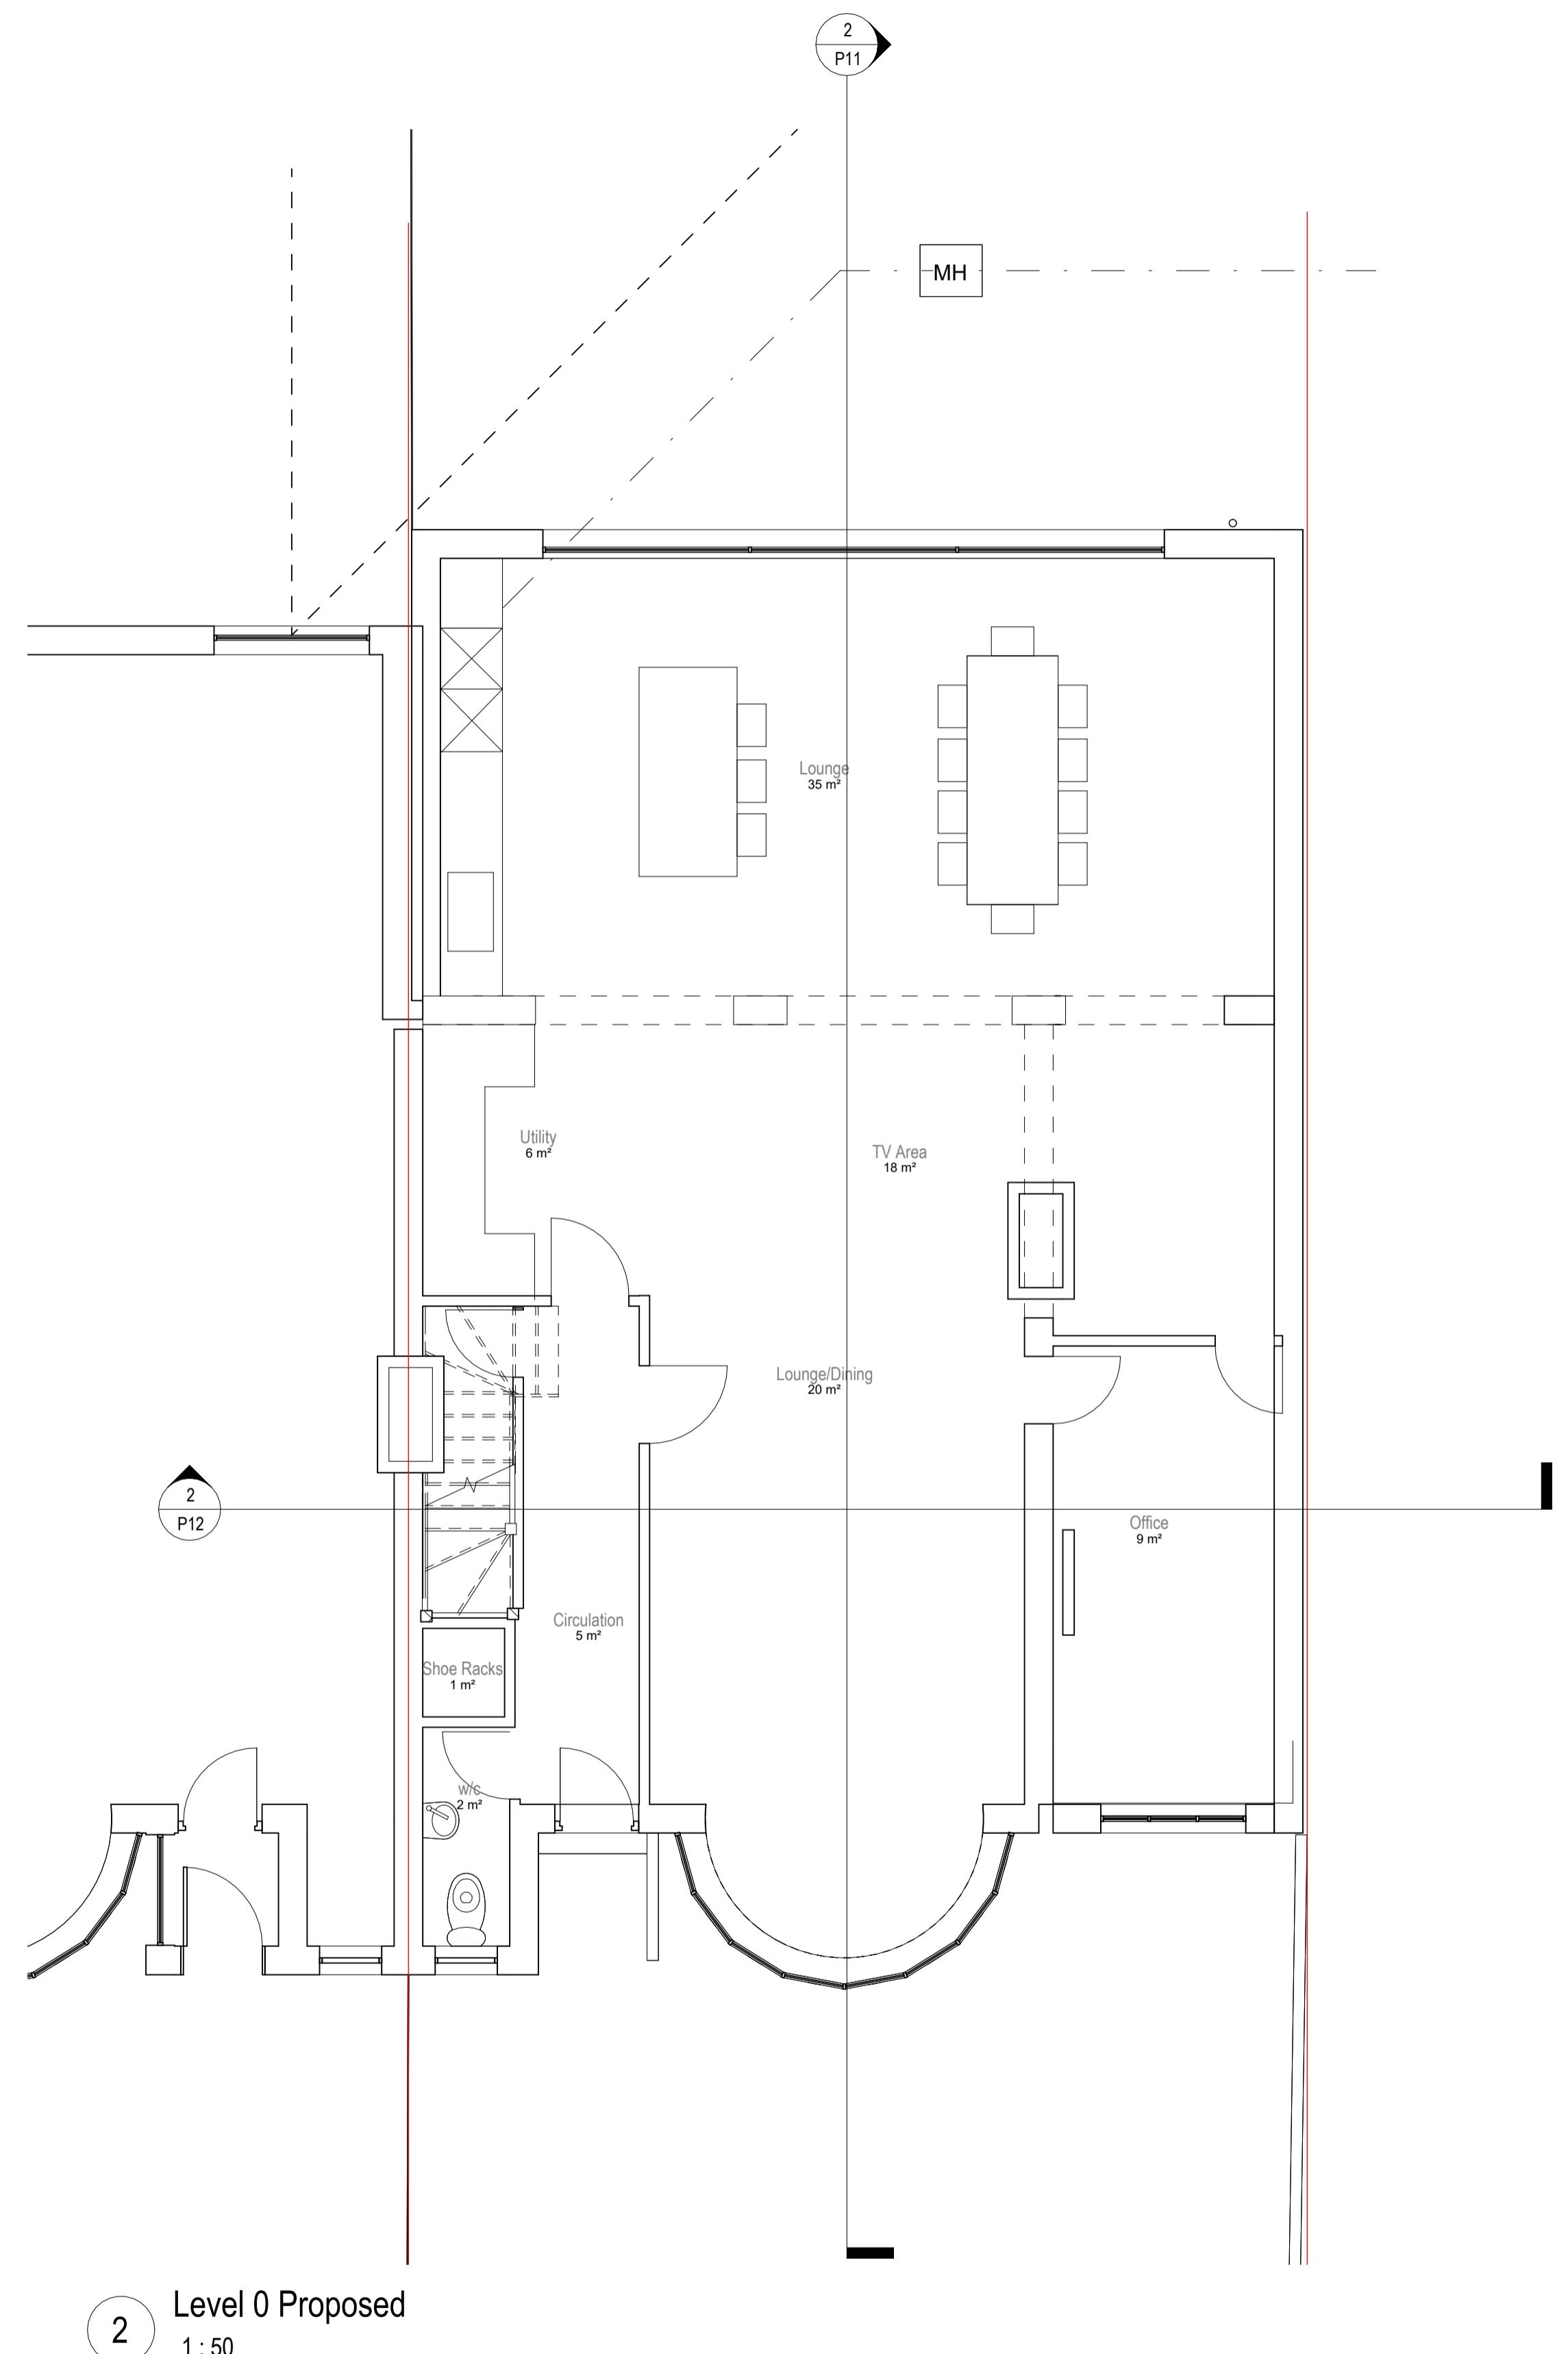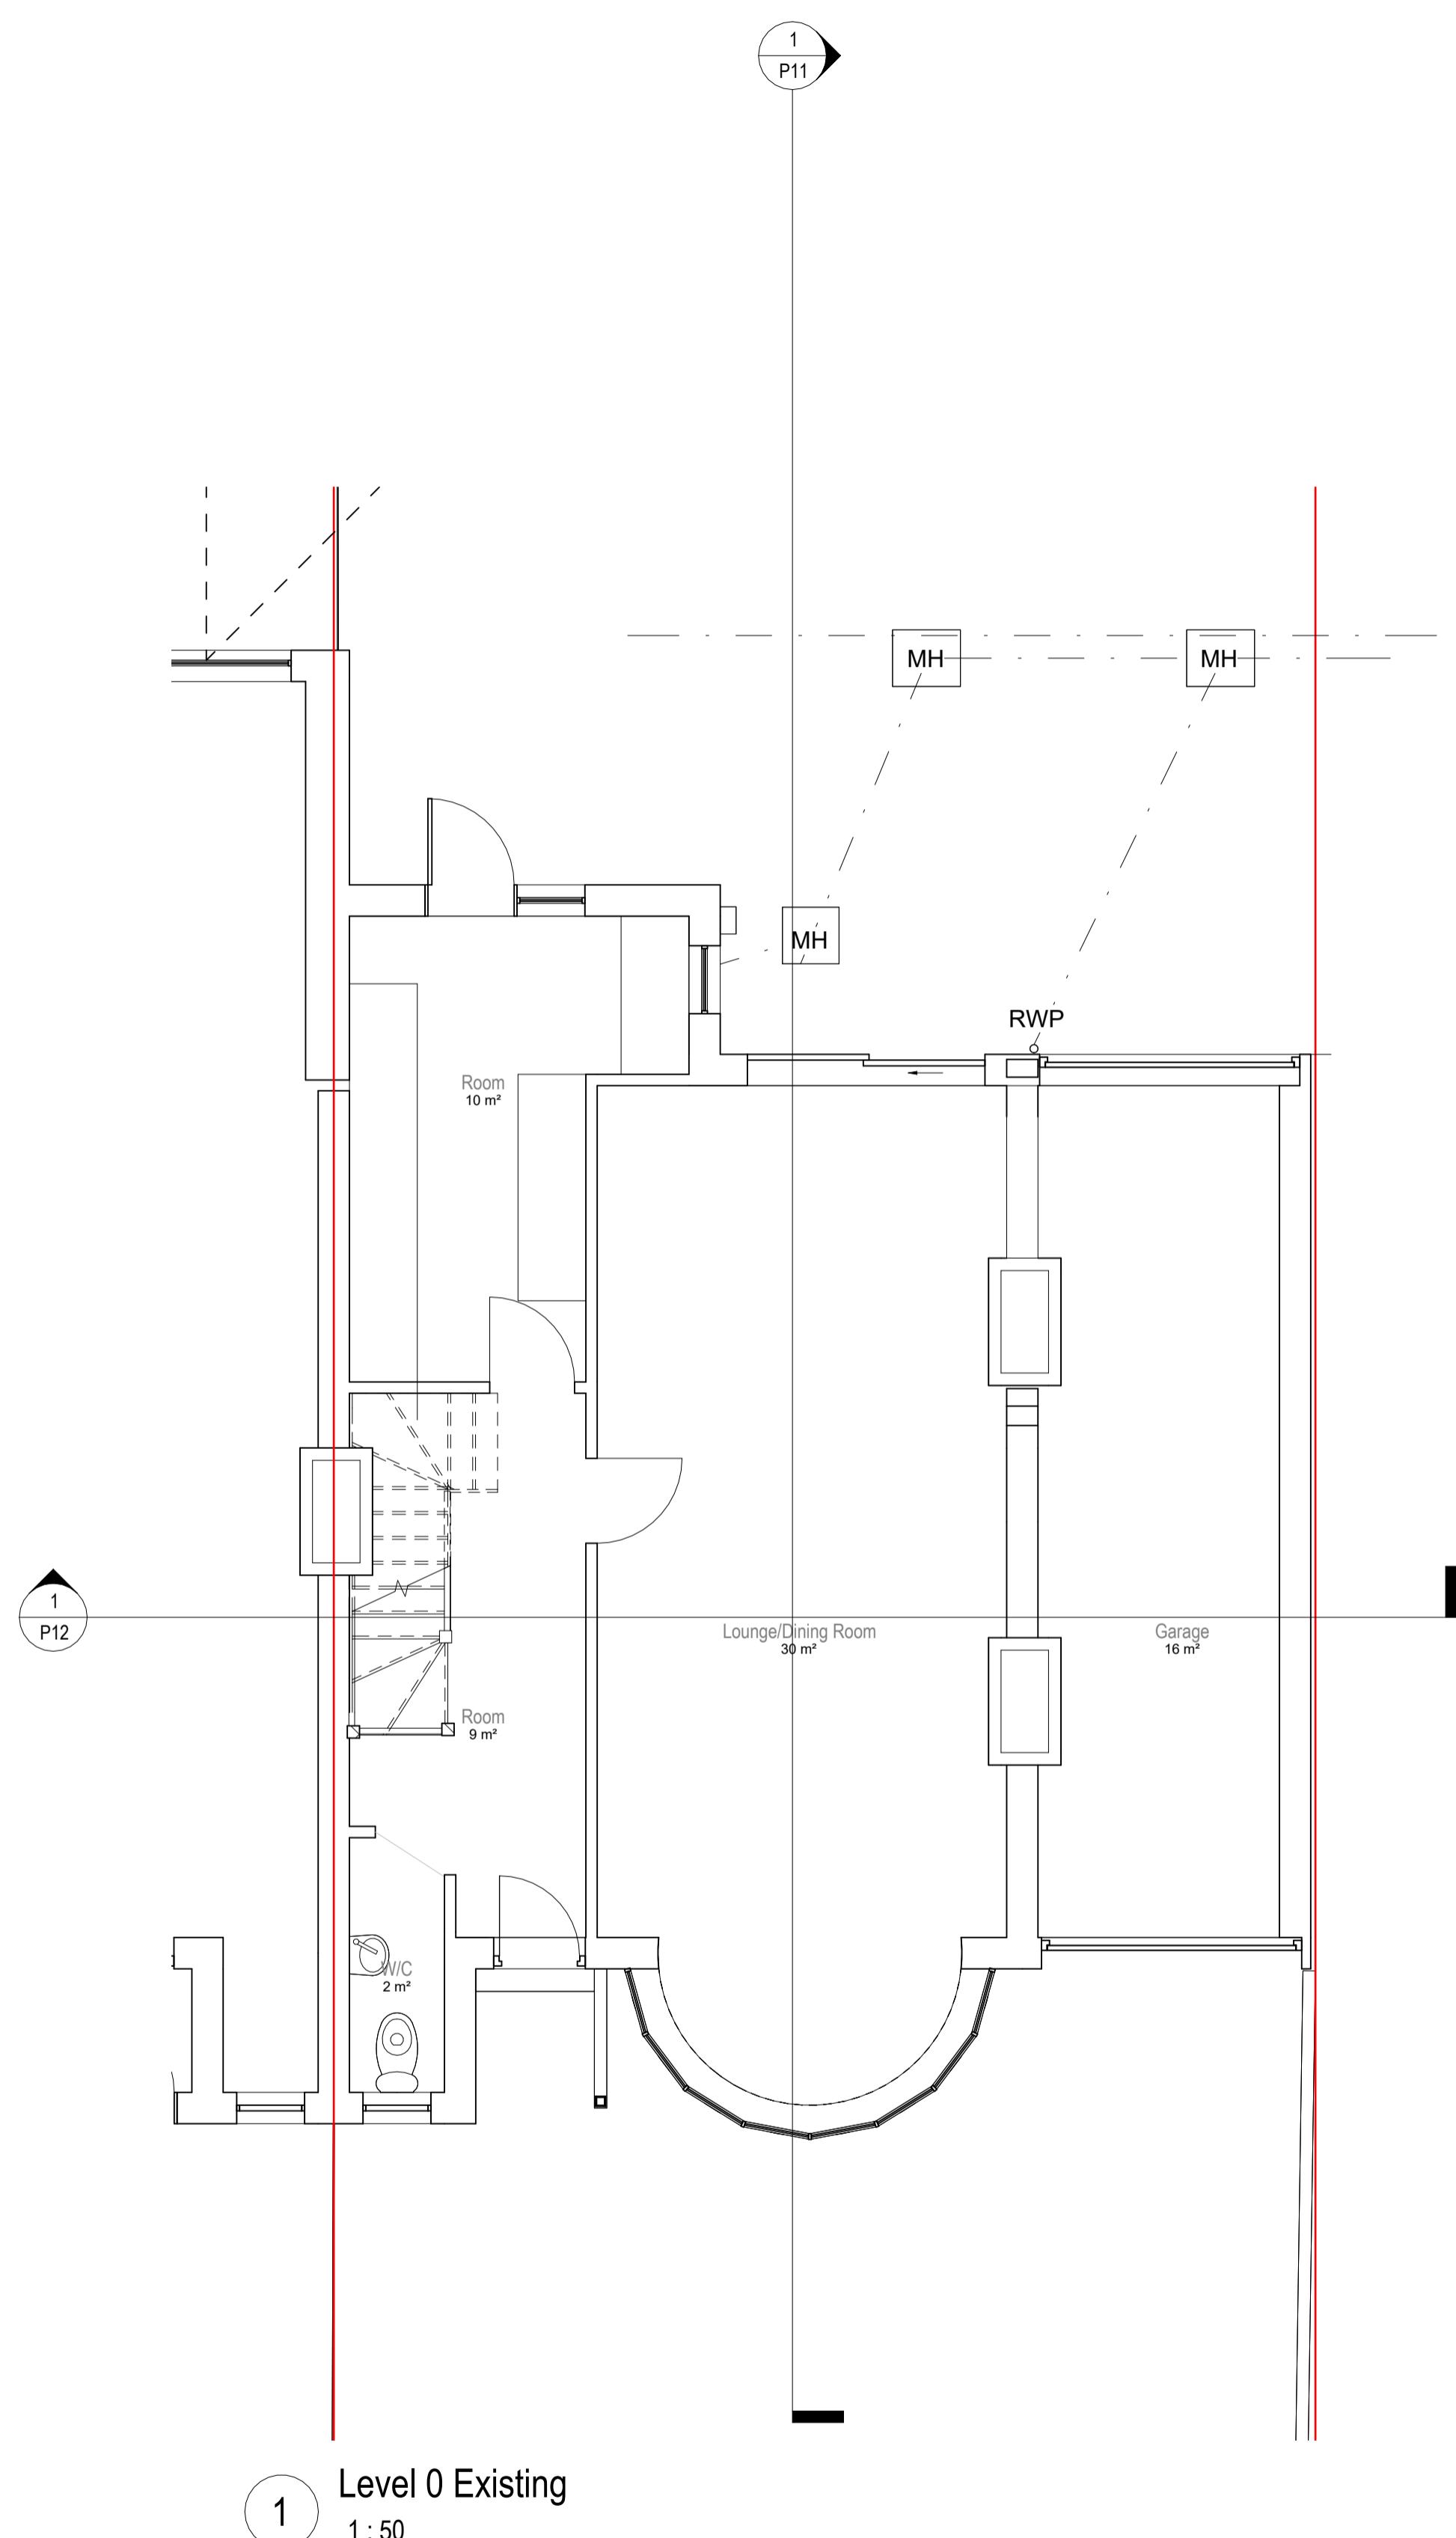

0m 1m 2m 3m 4m 5m
VISUAL SCALE 1:50 @ A1

N
E
S
W

1. DO NOT SCALE FROM THIS DRAWING
2. ALL DIMENSIONS TO BE CHECKED ON SITE PRIOR TO FABRICATION
3. THIS DRAWING SHOULD BE READ IN CONJUNCTION WITH STRUCTURAL ENGINEER'S DRAWINGS (if applicable)
4. THIS DRAWING SHOULD BE READ IN CONJUNCTION WITH MECHANICAL ENGINEER'S DRAWINGS (if applicable)
5. COPYRIGHT OF THIS DRAWING REMAINS WITH THE MARKET DESIGN BUILD
6. ANY DISCREPANCY FOUND BETWEEN THIS DRAWING AND ANY OTHER DOCUMENTS MUST BE REPORTED IMMEDIATELY WITH SERVICE BY THE CONTRACTOR

Rev	Description	Date

CODE SUITABILITY DESCRIPTION

STATUS PURPOSE OF ISSUE

 Demolish
 Proposed
 Existing

PROJECT

109 DEANE CROFT ROAD
HILLINGDON HA5 1ST

TITLE

Existing and Proposed First Floor A1



CLIENT

Sheena Dosaj and Amit Shah


DRAWN BY Rakesh M CHECKED BY Rakesh M DATE 17.06.22

SCALE (@ A1) 1:50 PROJECT NUMBER 2022_TMDB_01


DRAWING NUMBER P4 REV

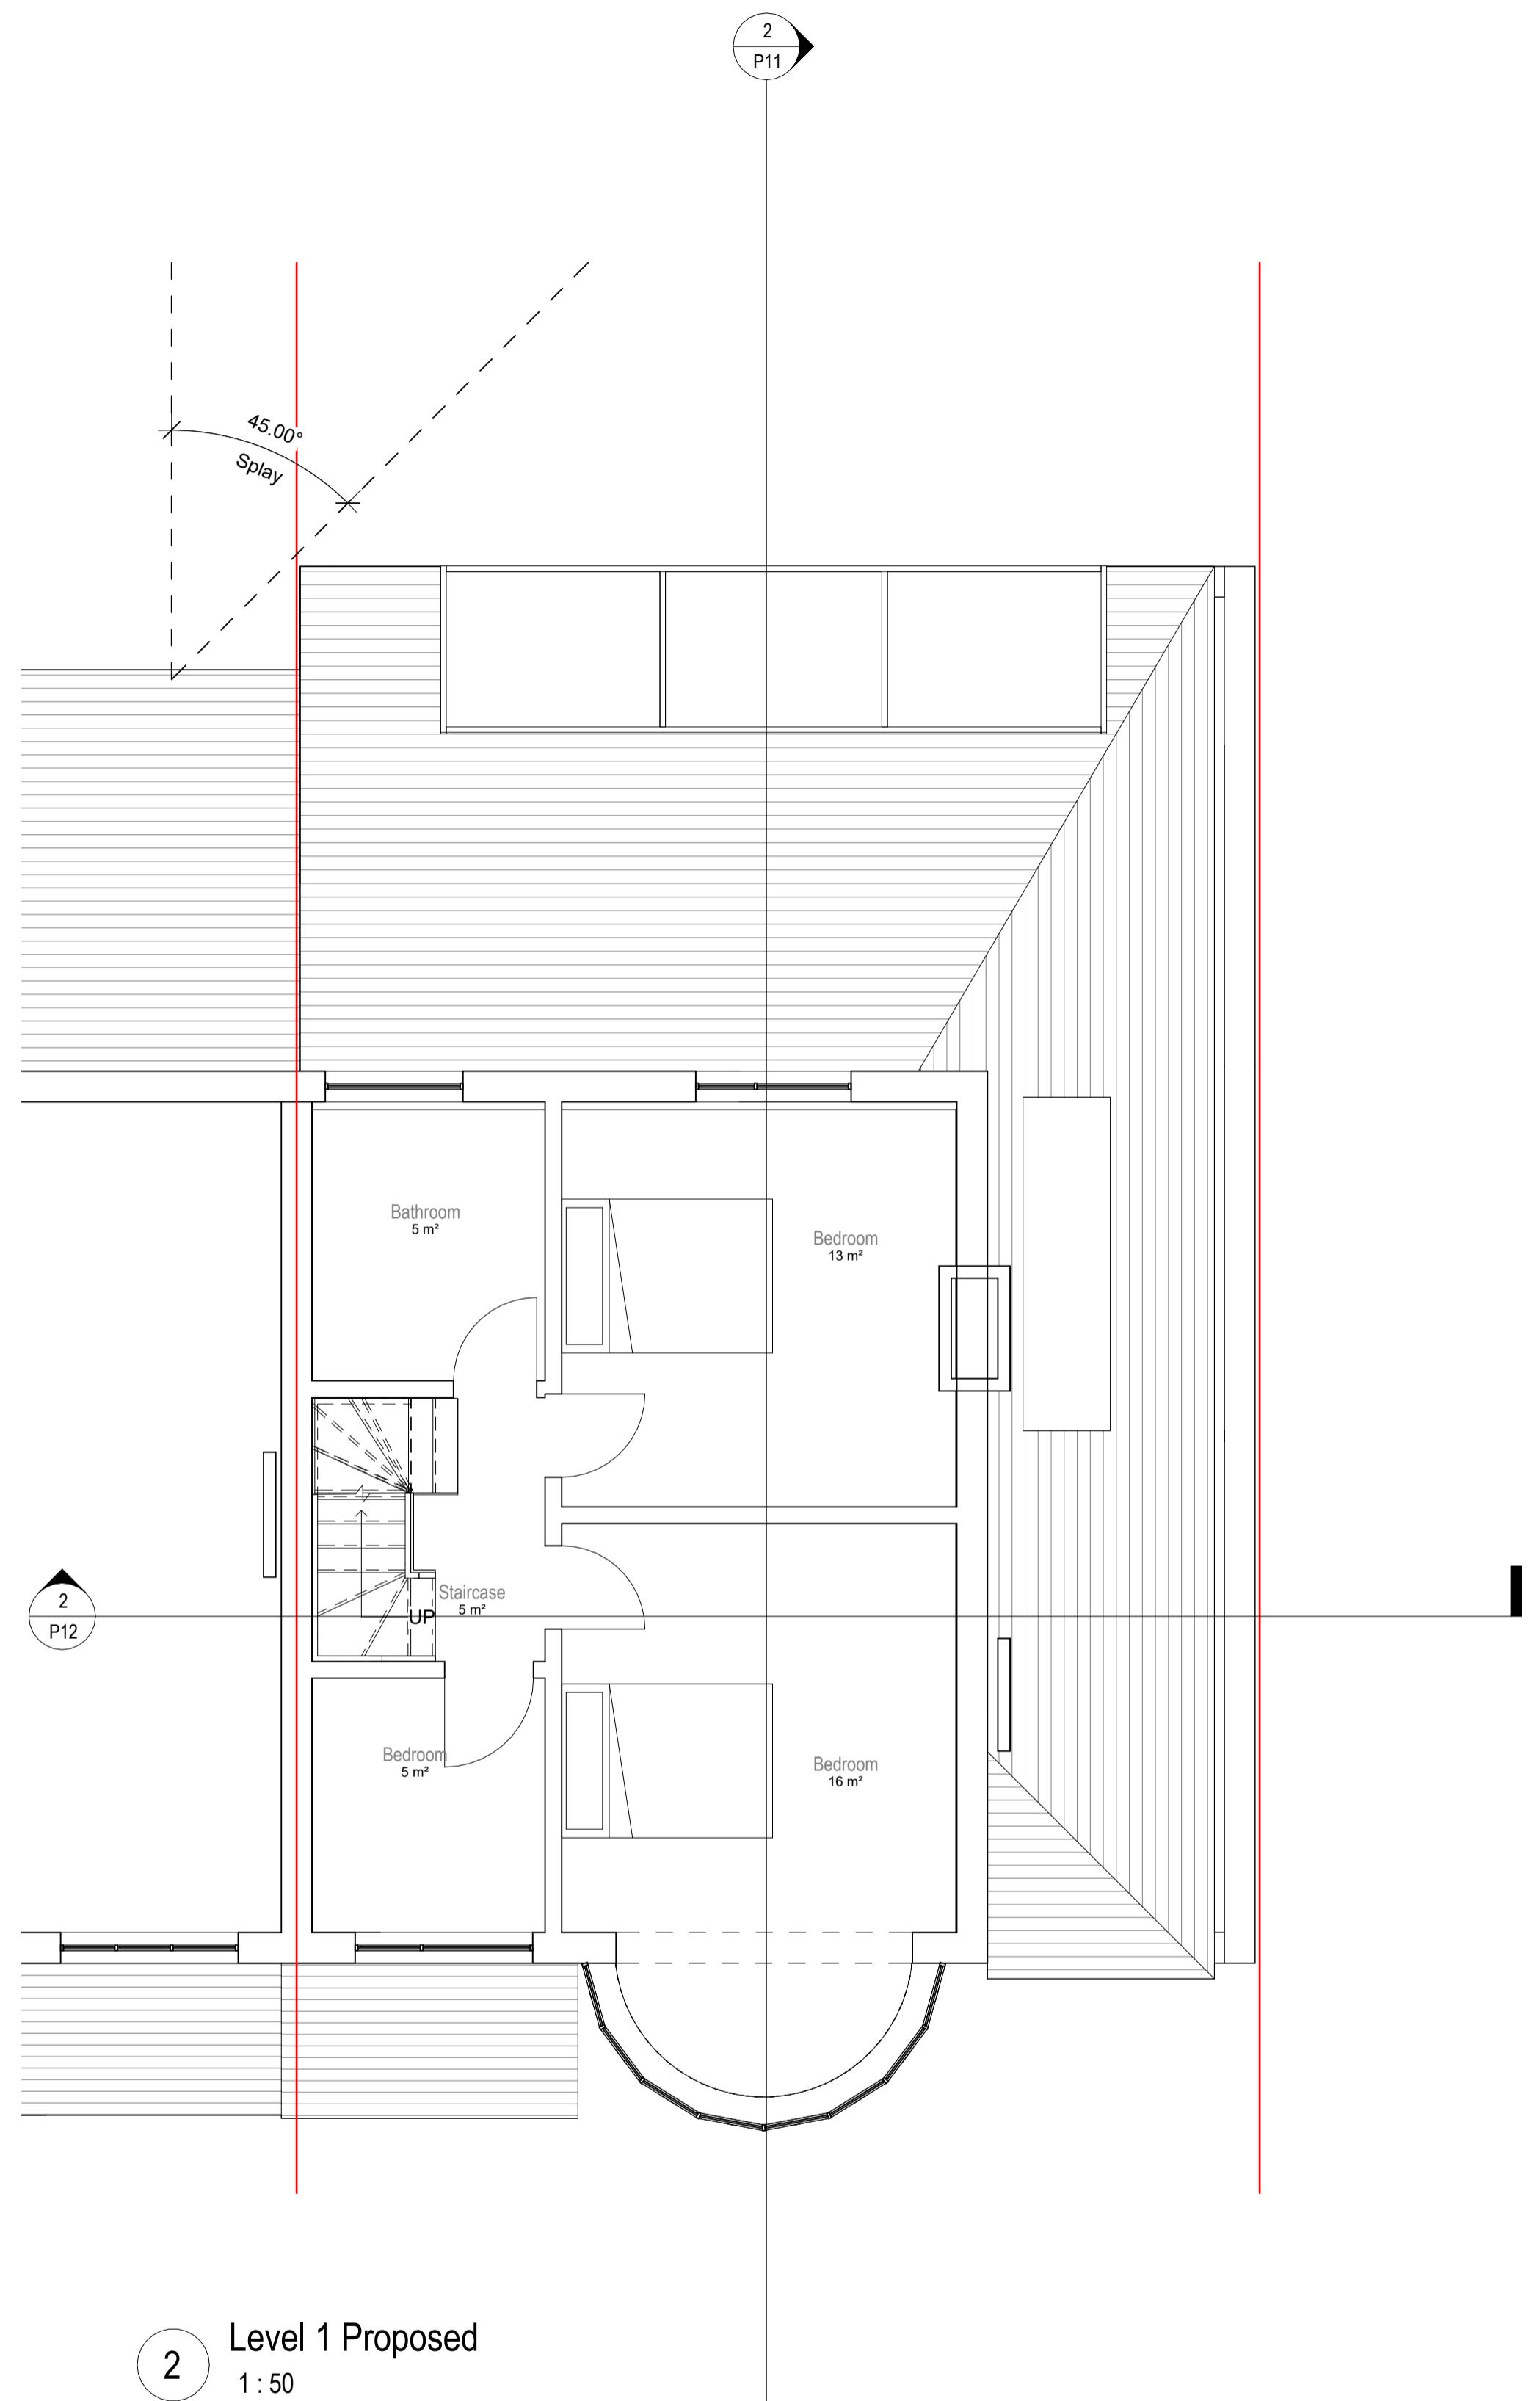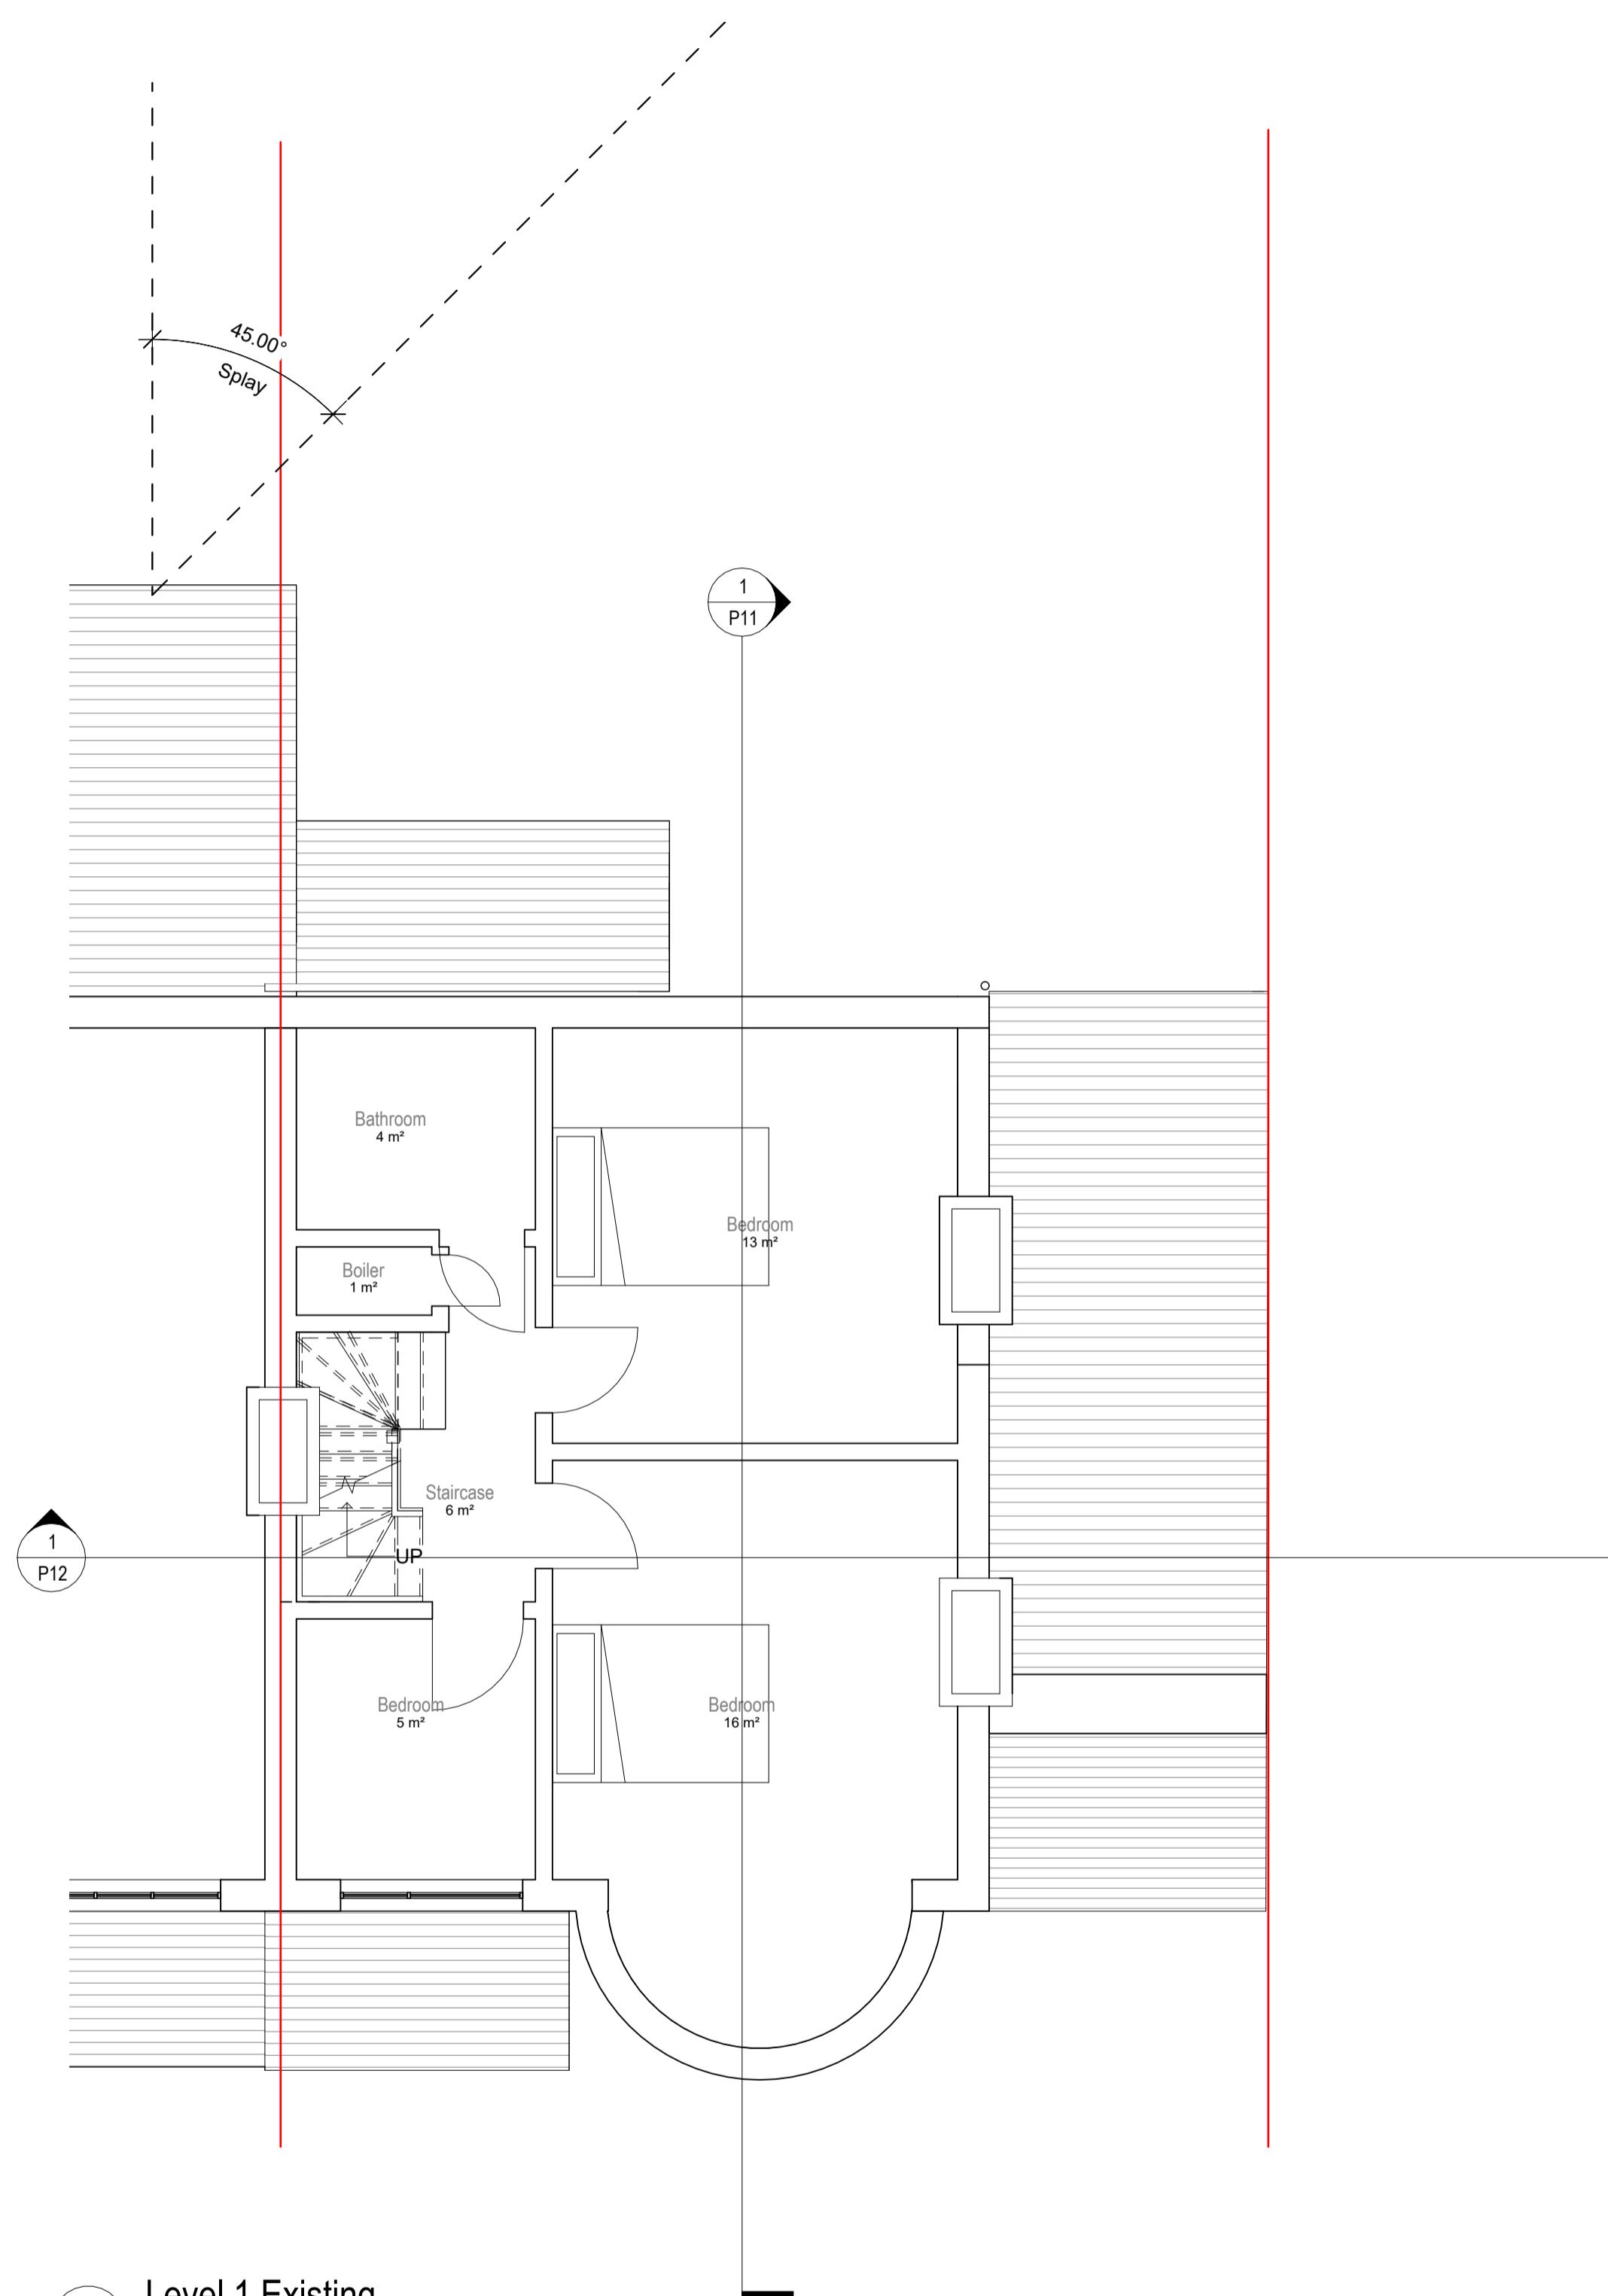


0m 1m 2m 3m 4m 5m
VISUAL SCALE 1:50 @ A1

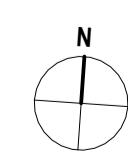

P4

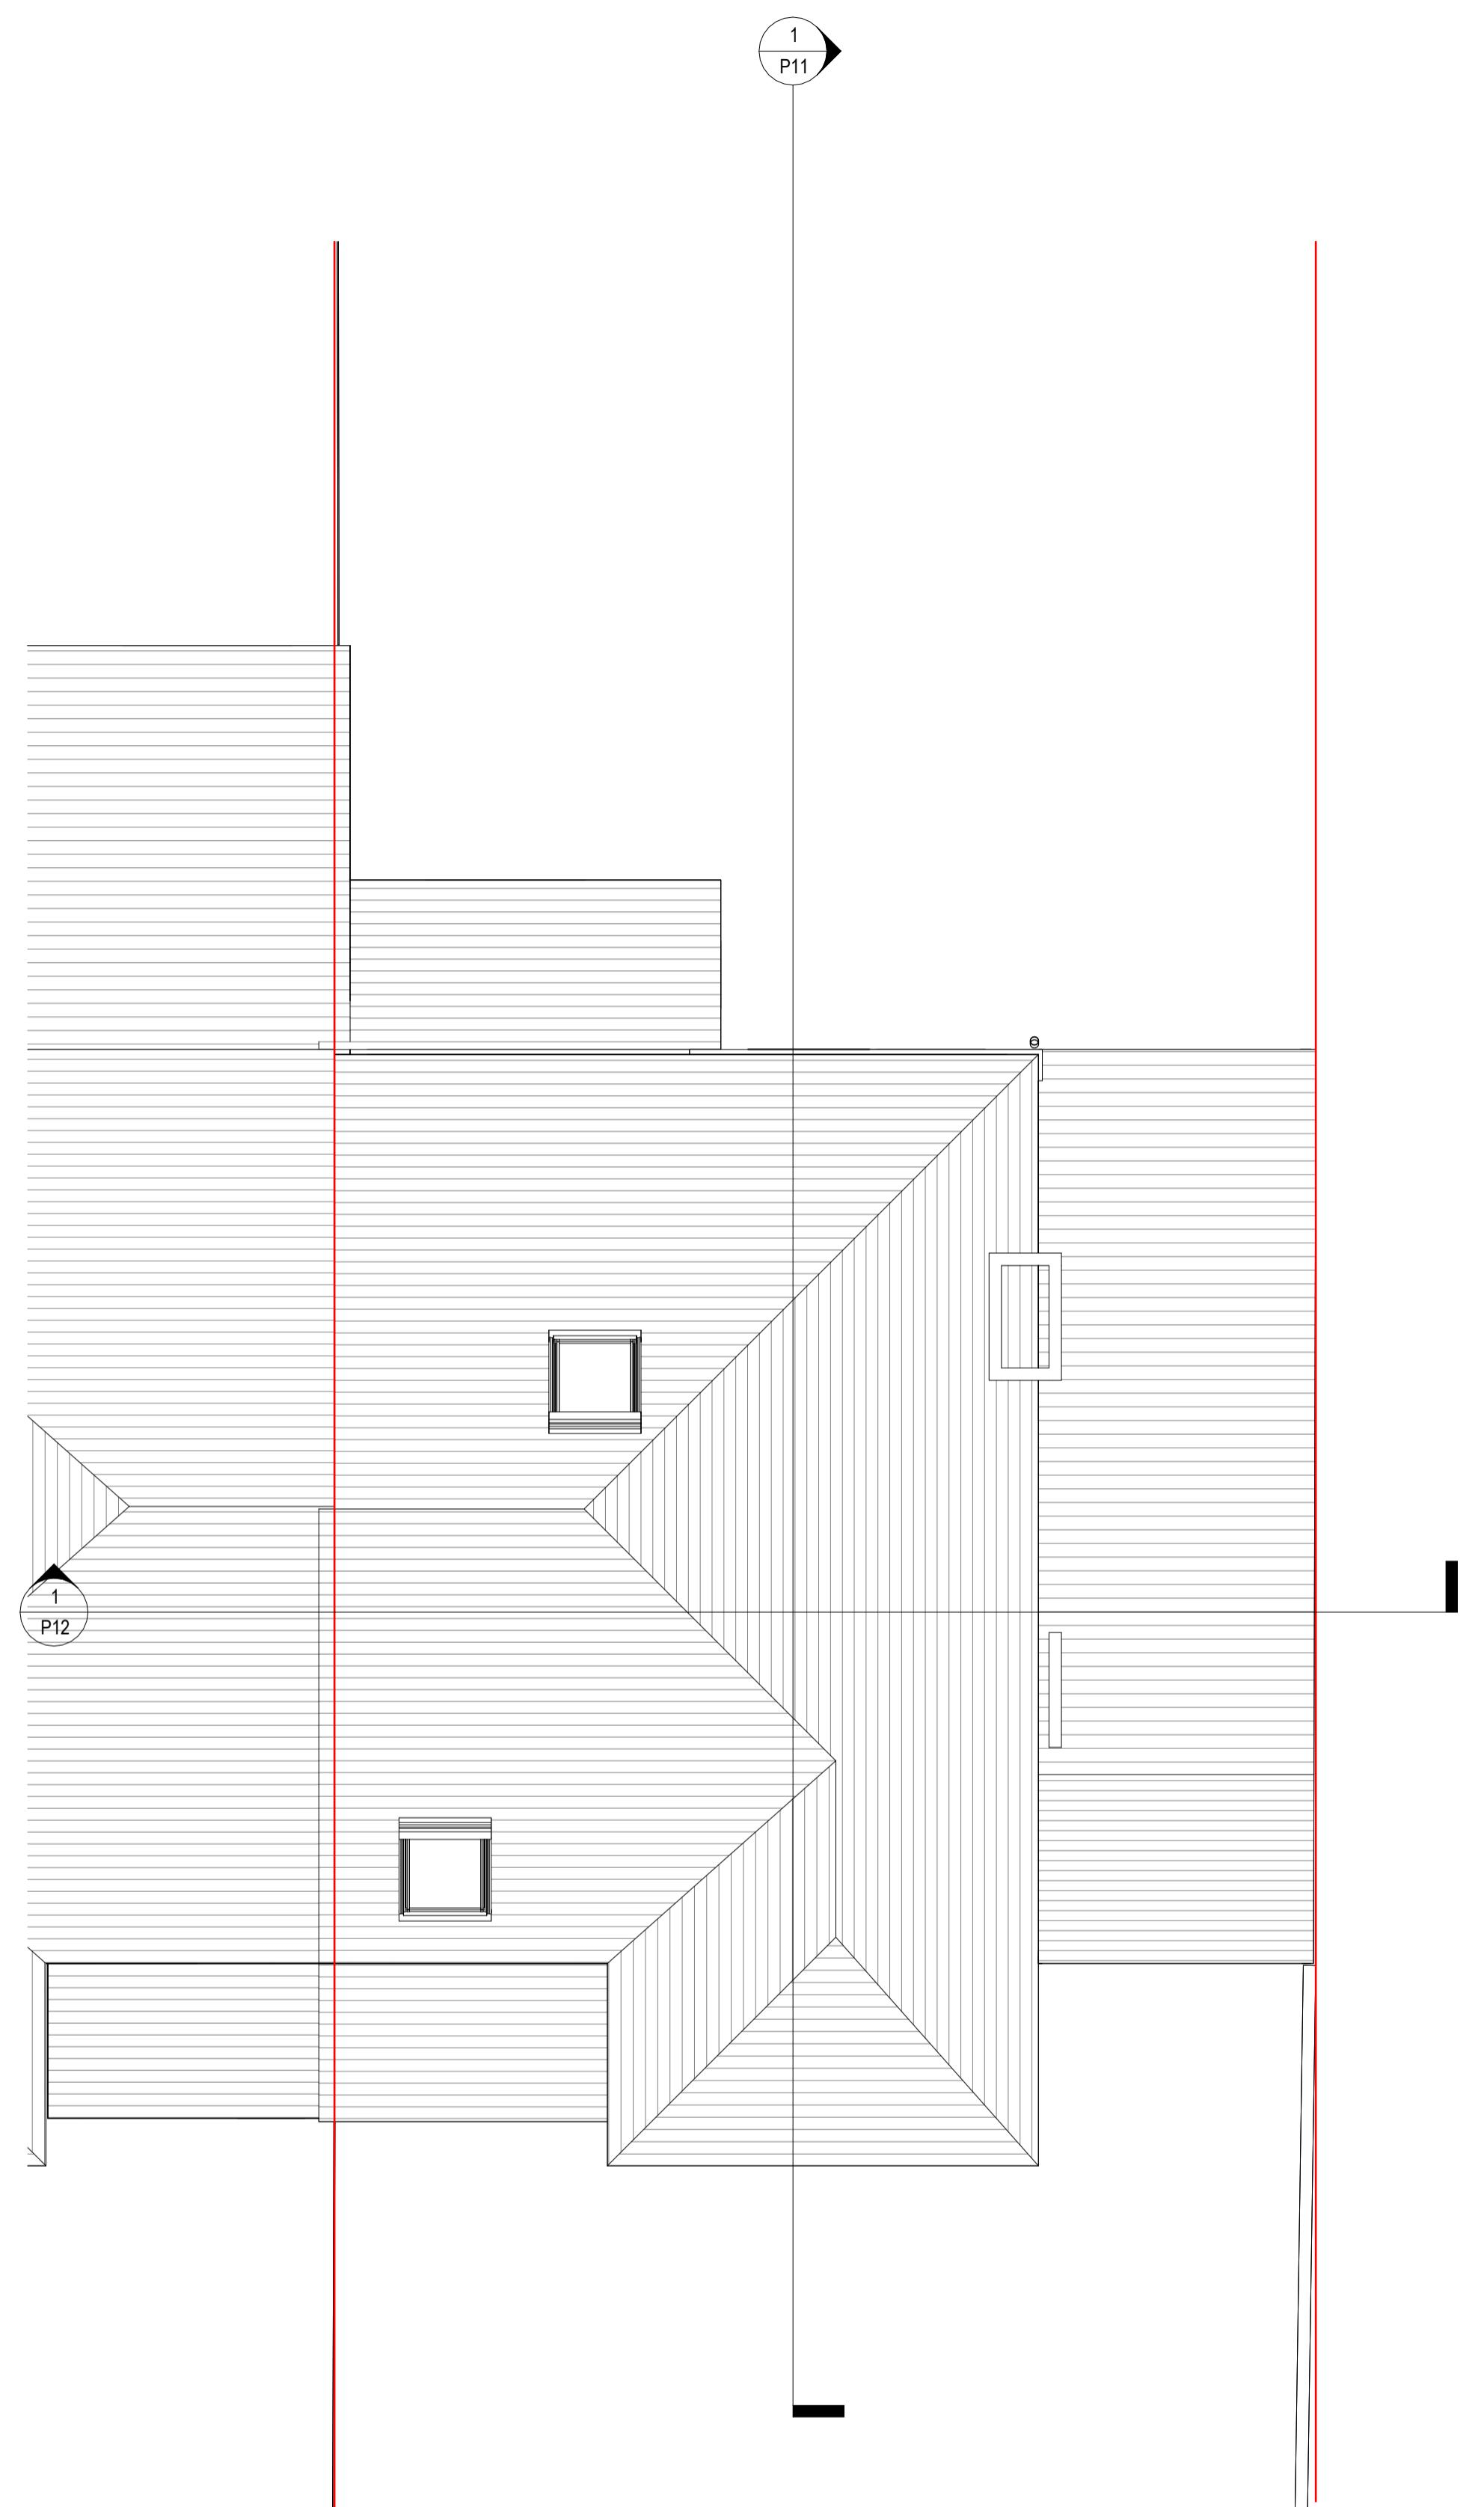

1 Roof Existing
1 : 50

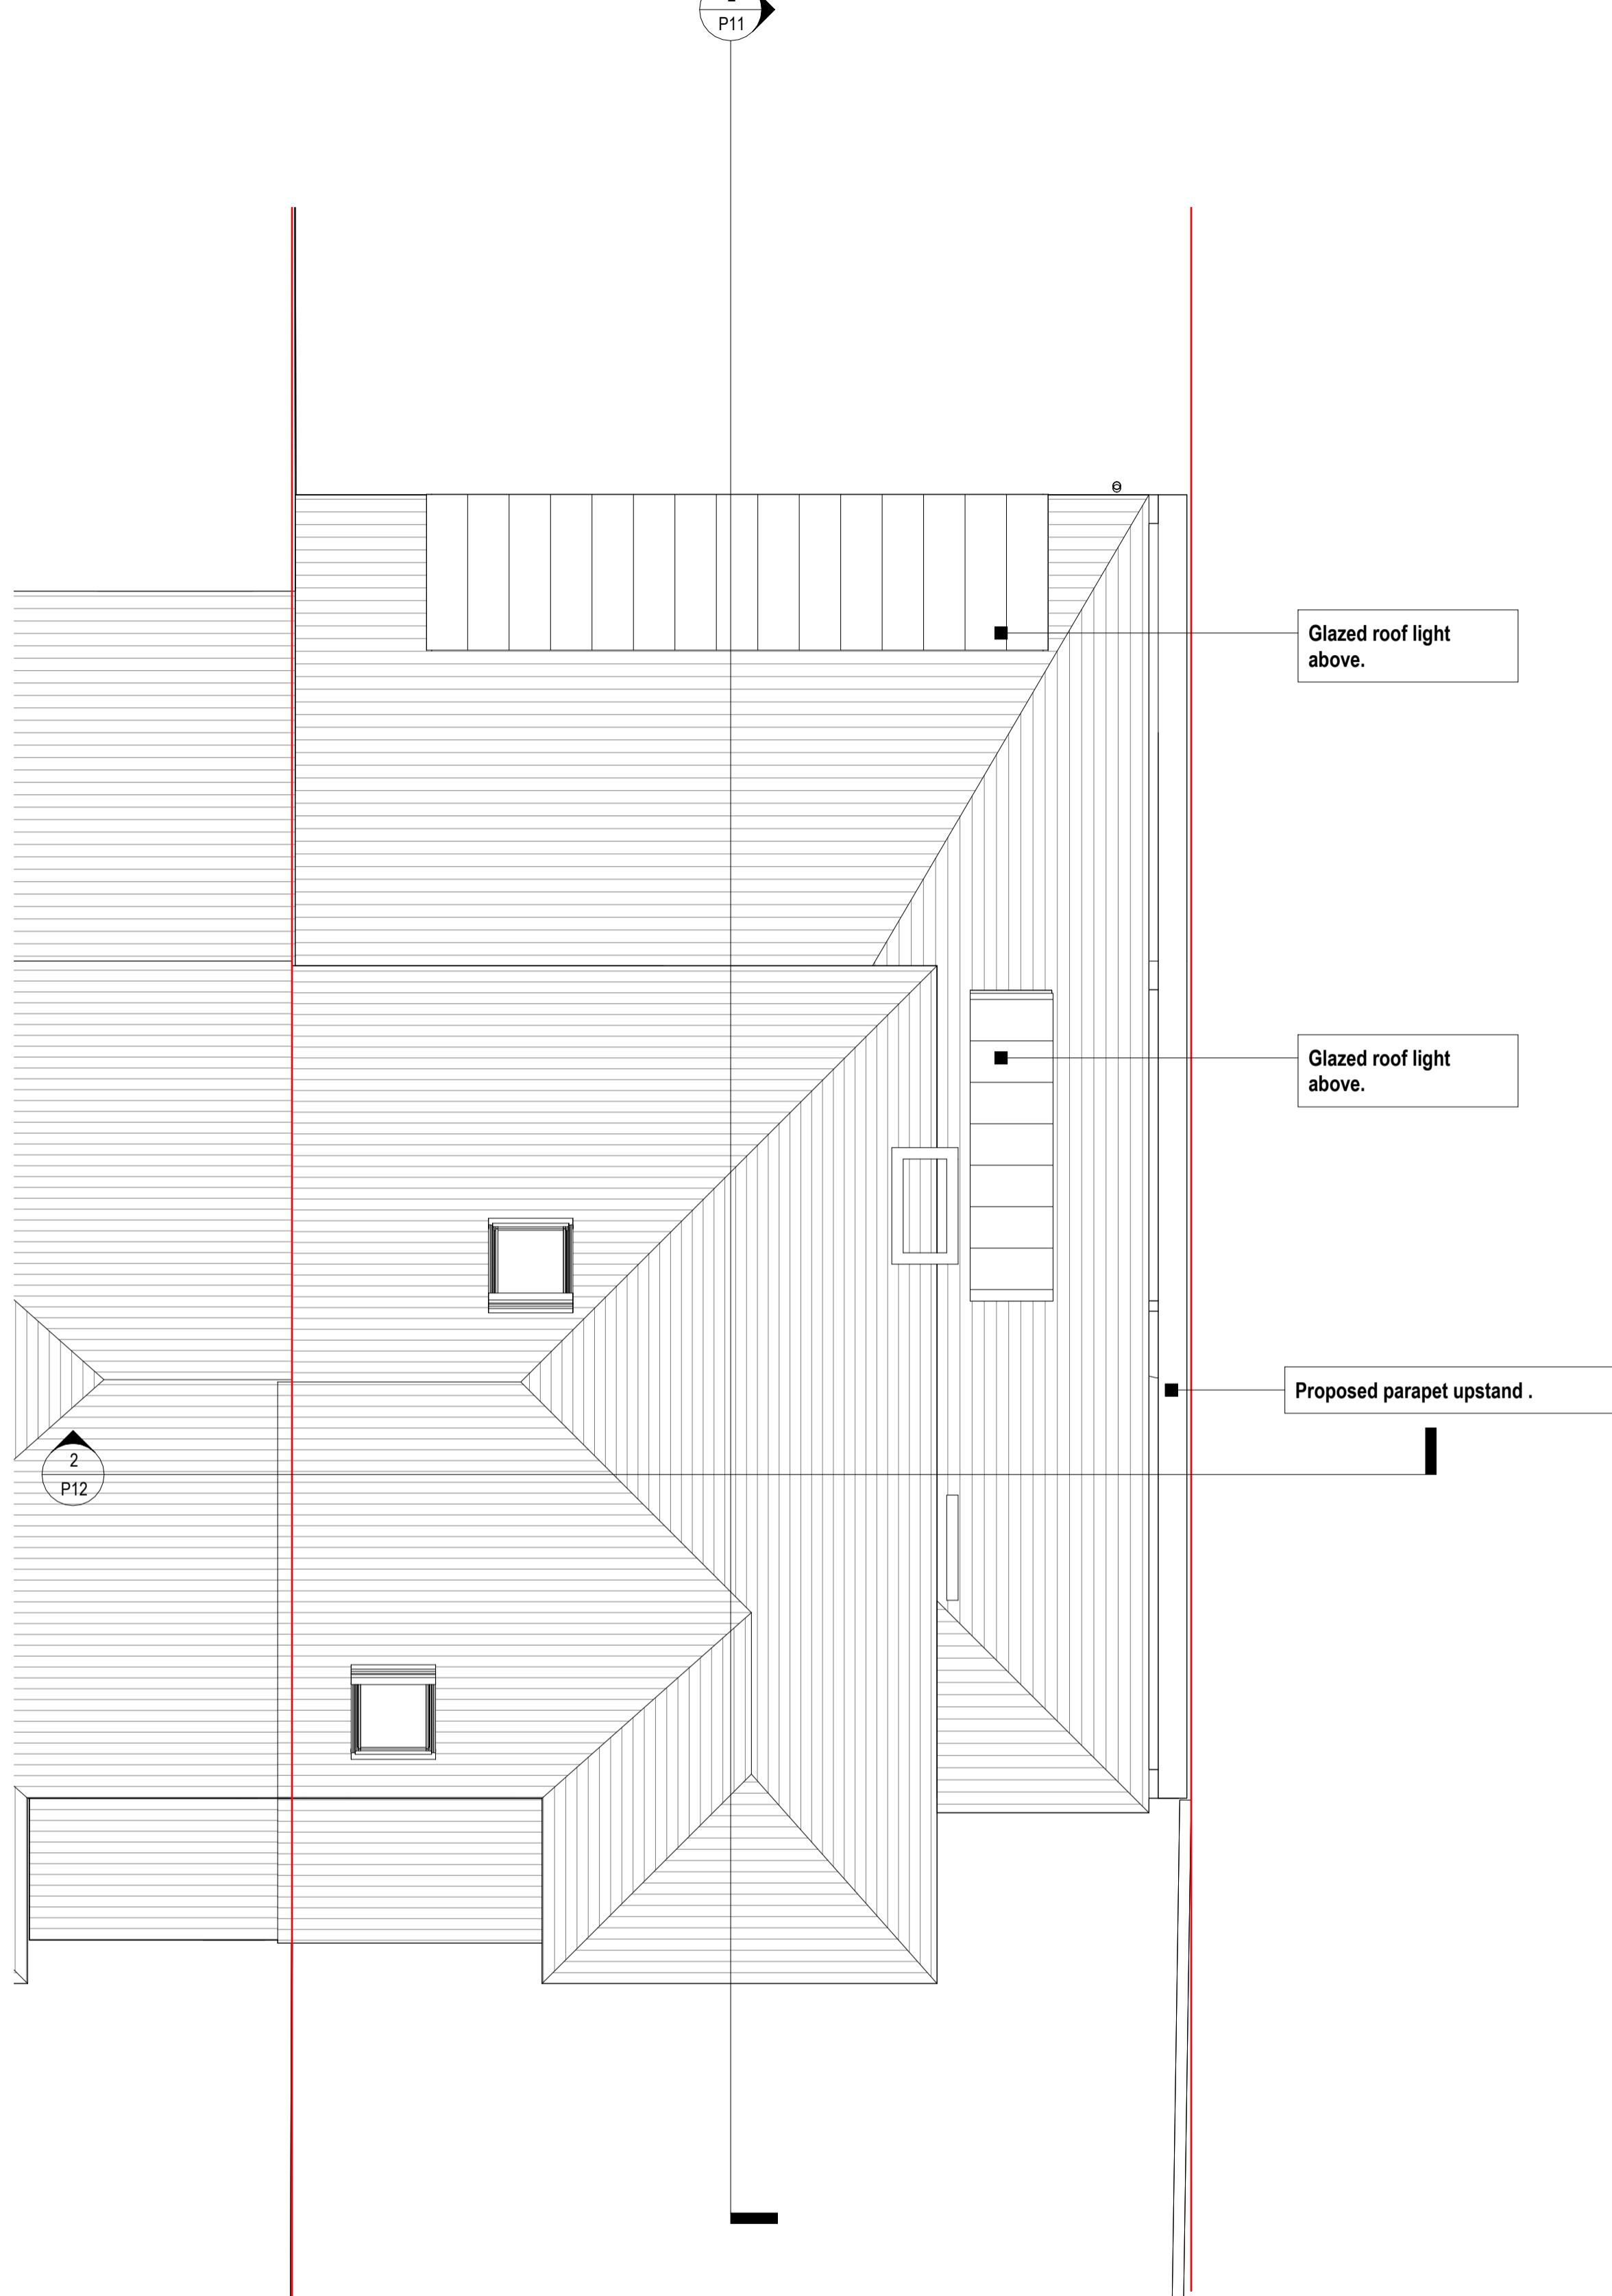

Roof Proposed

N

THE **MARKET** DESIGN & BUILD



A TRUE DESIGN & BUILD COMPANY

320 High Street
Harlington, Hayes,
Middlesex,
UB3 5DU

t:0203 432 5269
www.themarketdesignbuild.com
info@themarketdesignbuild.com



1. DO NOT SCALE FROM THIS DRAWING
2. ALL DIMENSIONS TO BE CHECKED ON SITE PRIOR TO FABRICATION
3. THIS DRAWING SHOULD BE READ IN CONJUNCTION WITH STRUCTURAL ENGINEER'S DRAWINGS (if applicable)
4. THIS DRAWING SHOULD BE READ IN CONJUNCTION ENGINEER'S DRAWINGS (if applicable)
5. COPYRIGHT OF THIS DRAWING REMAINS WITH THE MARKET DESIGN BUILD
6. ANY DISCREPANCY FOUND BETWEEN THIS DRAWING AND ANY OTHER DOCUMENTS MUST BE REPORTED IMMEDIATELY WITH SERVICE BY THE CONTRACTOR

CODE	SUITABILITY DESCRIPTION

STATUS	PURPOSE OF ISSUE
--------	------------------

109 DEANE CROFT ROAD
HILLINGDON HA5 1ST

Existing and Proposed Roof A1

CLIENT


DRAWN BY	CHECKED BY	DATE
Rakesh M	Rakesh M	17.06.22

SCALE (@ A1) 1 : 50	PROJECT NUMBER 2022_TMDB_01
DRAWING NUMBER	REV

P6



Proposed Front Elevation

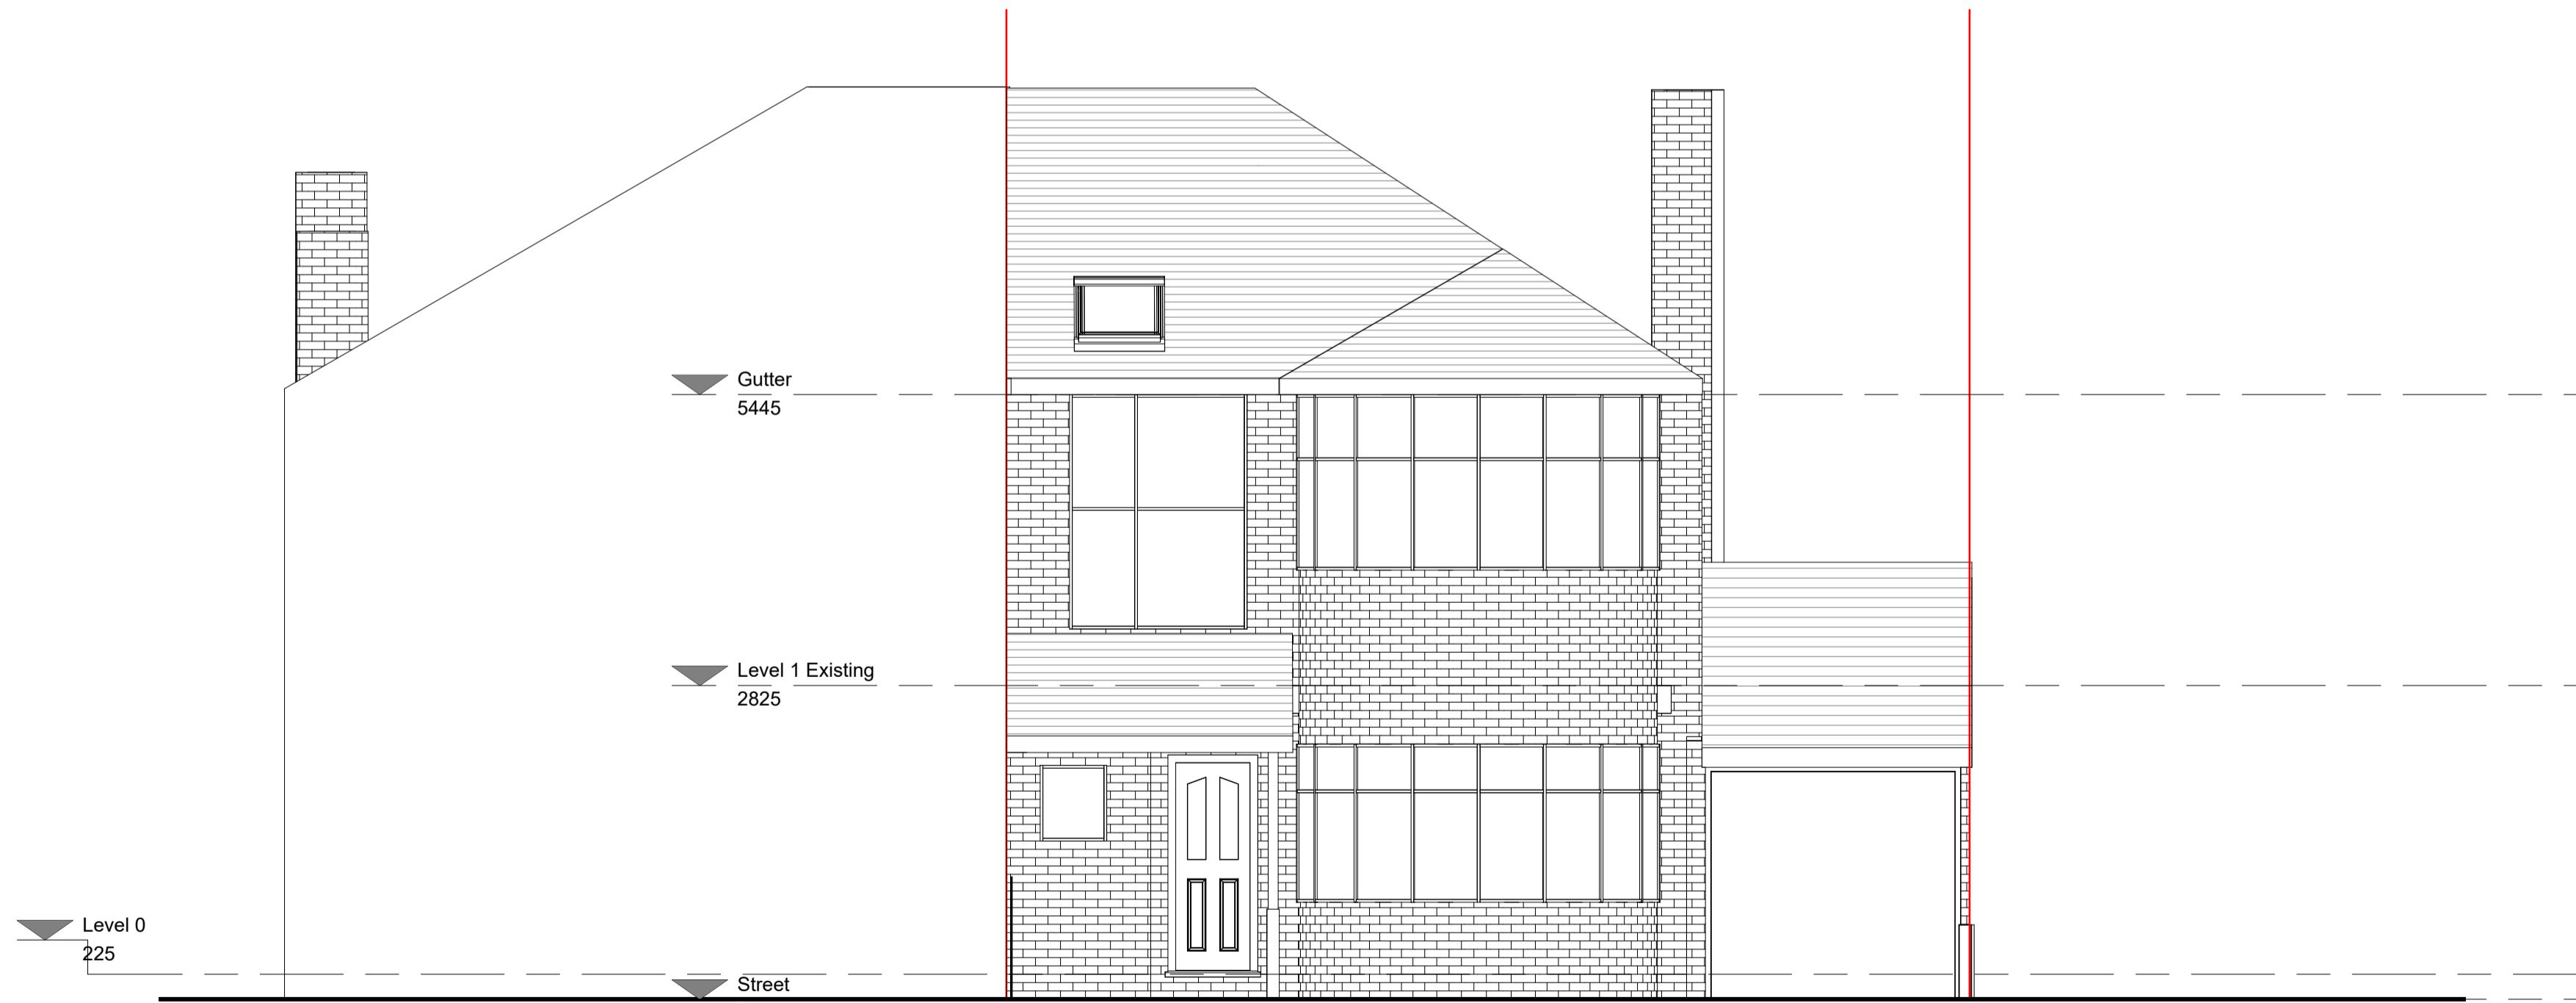

Existing Front Elevation

1 : 50

THE **MARKET** DESIGN & BUILD



A TRUE DESIGN & BUILD COMPANY

320 High Street
Harlington, Hayes,
Middlesex,
UB3 5DU

t:0203 432 5269
www.themarketdesignbuild.com
info@themarketdesignbuild.com



1. DO NOT SCALE FROM THIS DRAWING
2. ALL DIMENSIONS TO BE CHECKED ON SITE PRIOR TO FABRICATION
3. THIS DRAWING SHOULD BE READ IN CONJUNCTION WITH STRUCTURAL ENGINEER'S DRAWINGS (if applicable)
4. THIS DRAWING SHOULD BE READ IN CONJUNCTION ENGINEER'S DRAWINGS (if applicable)
5. COPYRIGHT OF THIS DRAWING REMAINS WITH THE MARKET DESIGN BUILD
6. ANY DISCREPANCY FOUND BETWEEN THIS DRAWING AND ANY OTHER DOCUMENTS MUST BE REPORTED IMMEDIATELY WITH SERVICE BY THE CONTRACTOR

CODE	SUITABILITY DESCRIPTION
STATUS	PURPOSE OF ISSUE

- Demolish
- Proposed
- Existing

Existing and Proposed Front Elevations A1

CLIENT

DRAWN BY Rakesh M	CHECKED BY Rakesh M	DATE 17.06.22
----------------------	------------------------	------------------

Rakesh M	Rakesh M	17.06.22
SCALE (@ A1) 1 : 50	PROJECT NUMBER 2022_TMDB_01	


DRAWING NUMBER REV

A horizontal scale bar with markings at 0m, 1m, 2m, 3m, 4m, and 5m. The first 1m is shaded grey, while the remaining 4m are white.

VISUAL SCALE 1:50 @ A1

P7

THE **MARKET** DESIGN & BUILD

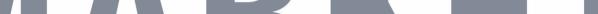

A TRUE DESIGN & BUILD COMPANY

0 High Street
arlington, Hayes,
ddlesex,
33 5DU

t:0203 432 5269
www.themarketdesignbuild.com
info@themarketdesignbuild.com

t:0203 432 5269
tdesignbuild.com



1. DO NOT SCALE FROM THIS DRAWING
2. ALL DIMENSIONS TO BE CHECKED ON SITE PRIOR TO FABRICATION
3. THIS DRAWING SHOULD BE READ IN CONJUNCTION WITH STRUCTURAL ENGINEER'S DRAWINGS (if applicable)
4. THIS DRAWING SHOULD BE READ IN CONJUNCTION ENGINEER'S DRAWINGS (if applicable)
5. COPYRIGHT OF THIS DRAWING REMAINS WITH THE MARKET DESIGN BUILD
6. ANY DISCREPANCY FOUND BETWEEN THIS DRAWING AND ANY OTHER DOCUMENTS MUST BE REPORTED IMMEDIATELY WITH SERVICE BY THE CONTRACTOR


CODE	SUITABILITY DESCRIPTION
STATUS	PURPOSE OF ISSUE

-  Demolish
-  Proposed
-  Existing


Existing and Proposed Side 1 Elevations A1

CLIENT

DRAWN BY Rakesh M	CHECKED BY Rakesh M	DATE 17.06.22
SCALE (@ A1) 1 : 50	PROJECT NUMBER 2022_TMDB_01	
DRAWING NUMBER P8		REV


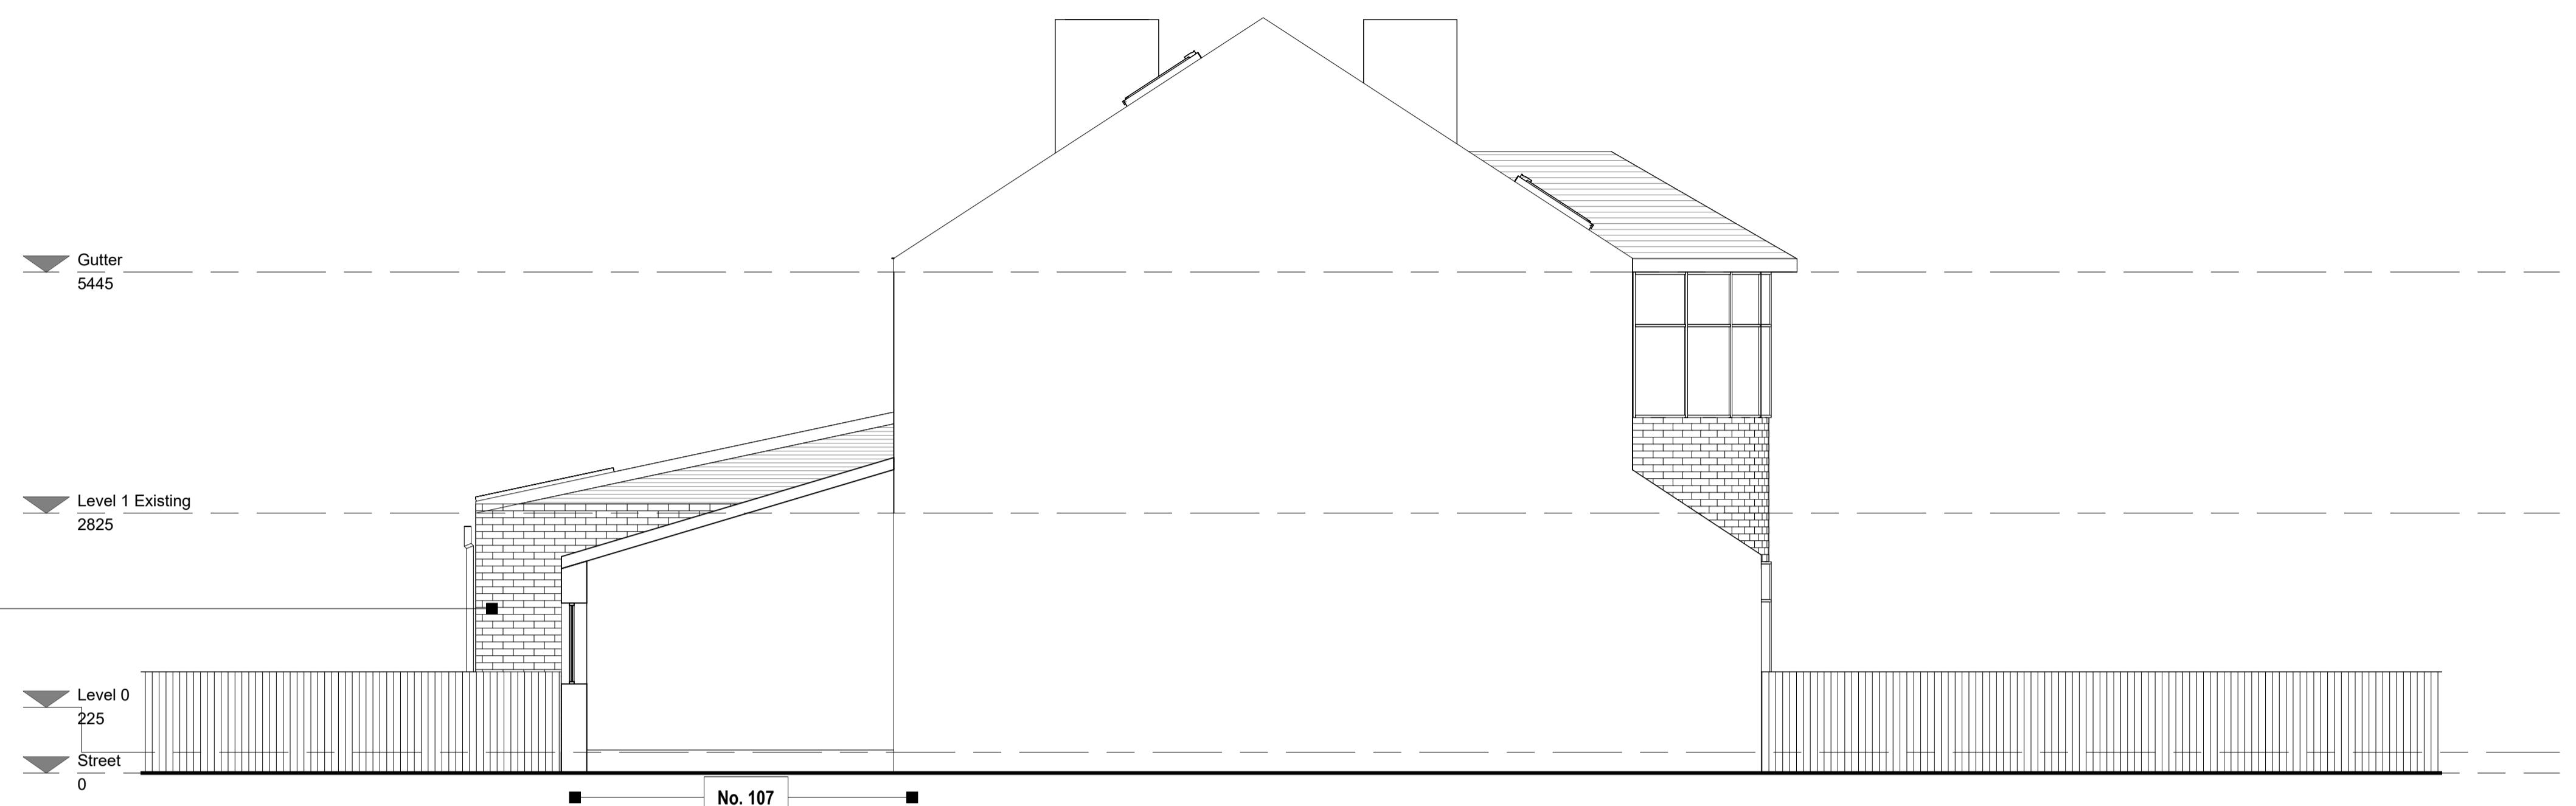


2 Proposed Side 1 Elevation
1 : 50

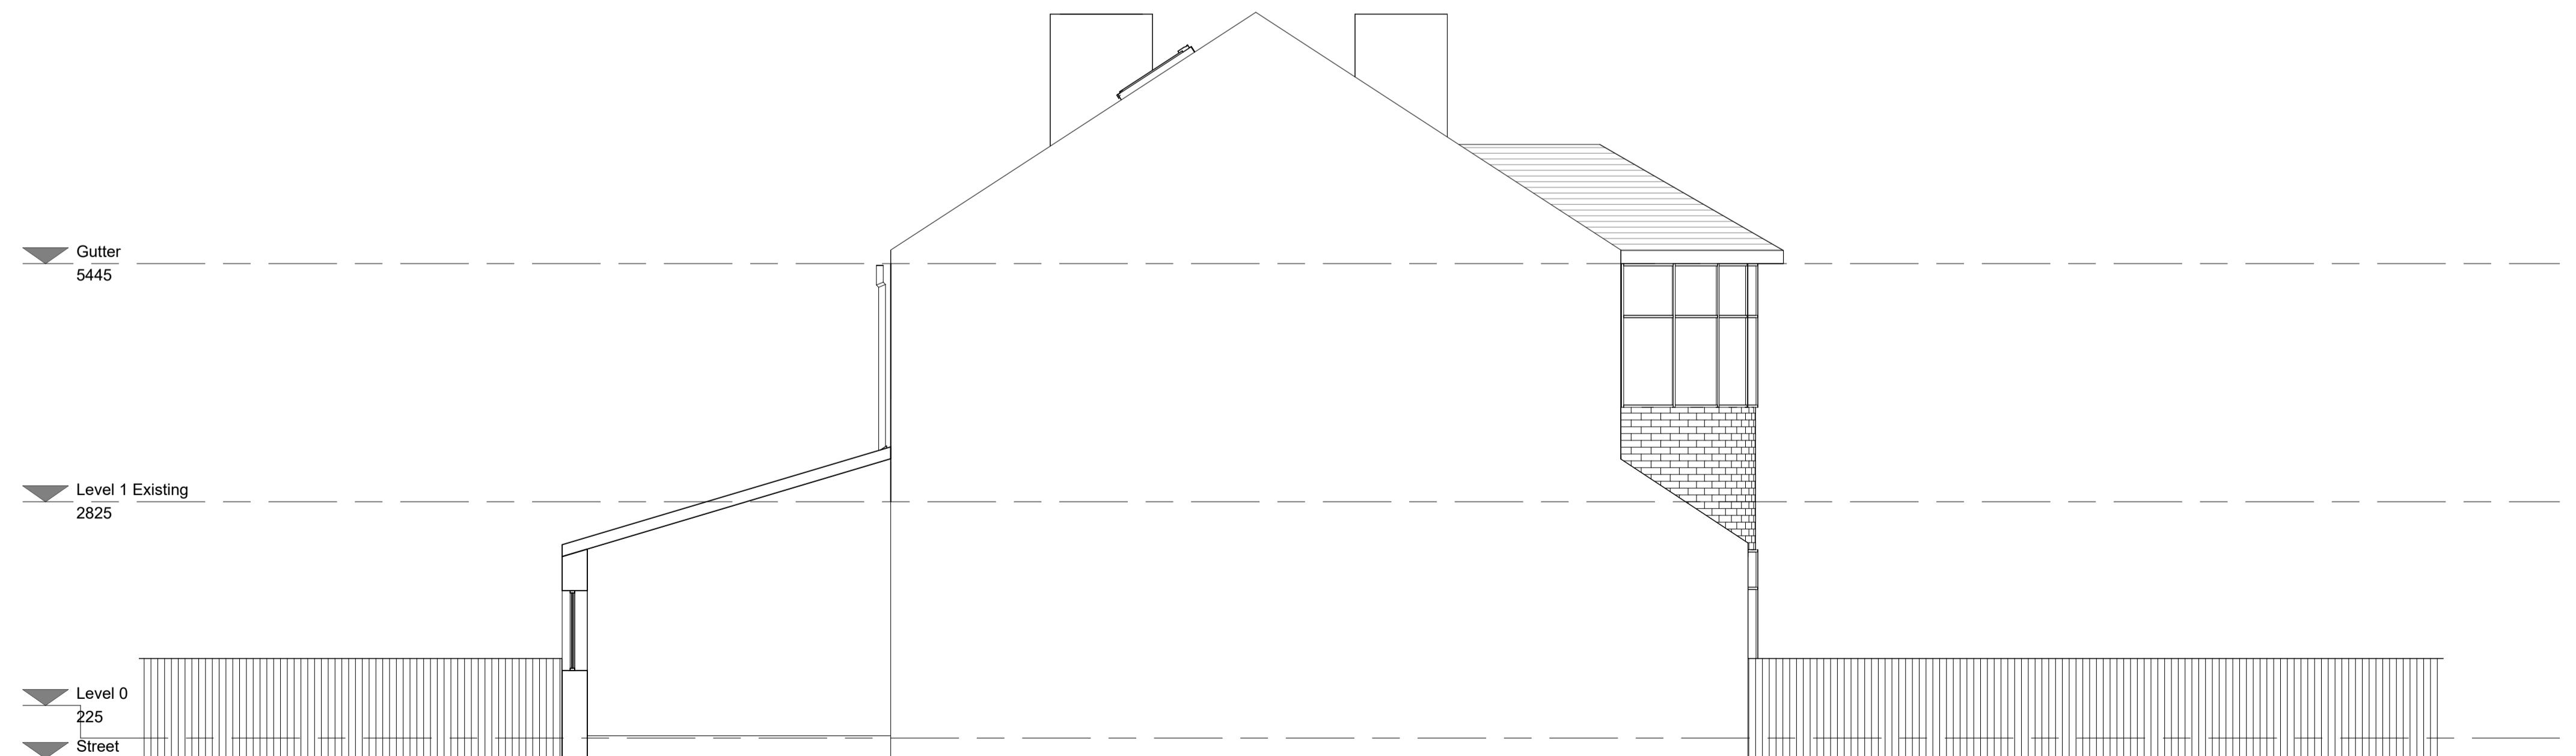

1 Existing Side 1 Elevation
1 : 50

VISUAL SCALE 1:50 @ A1

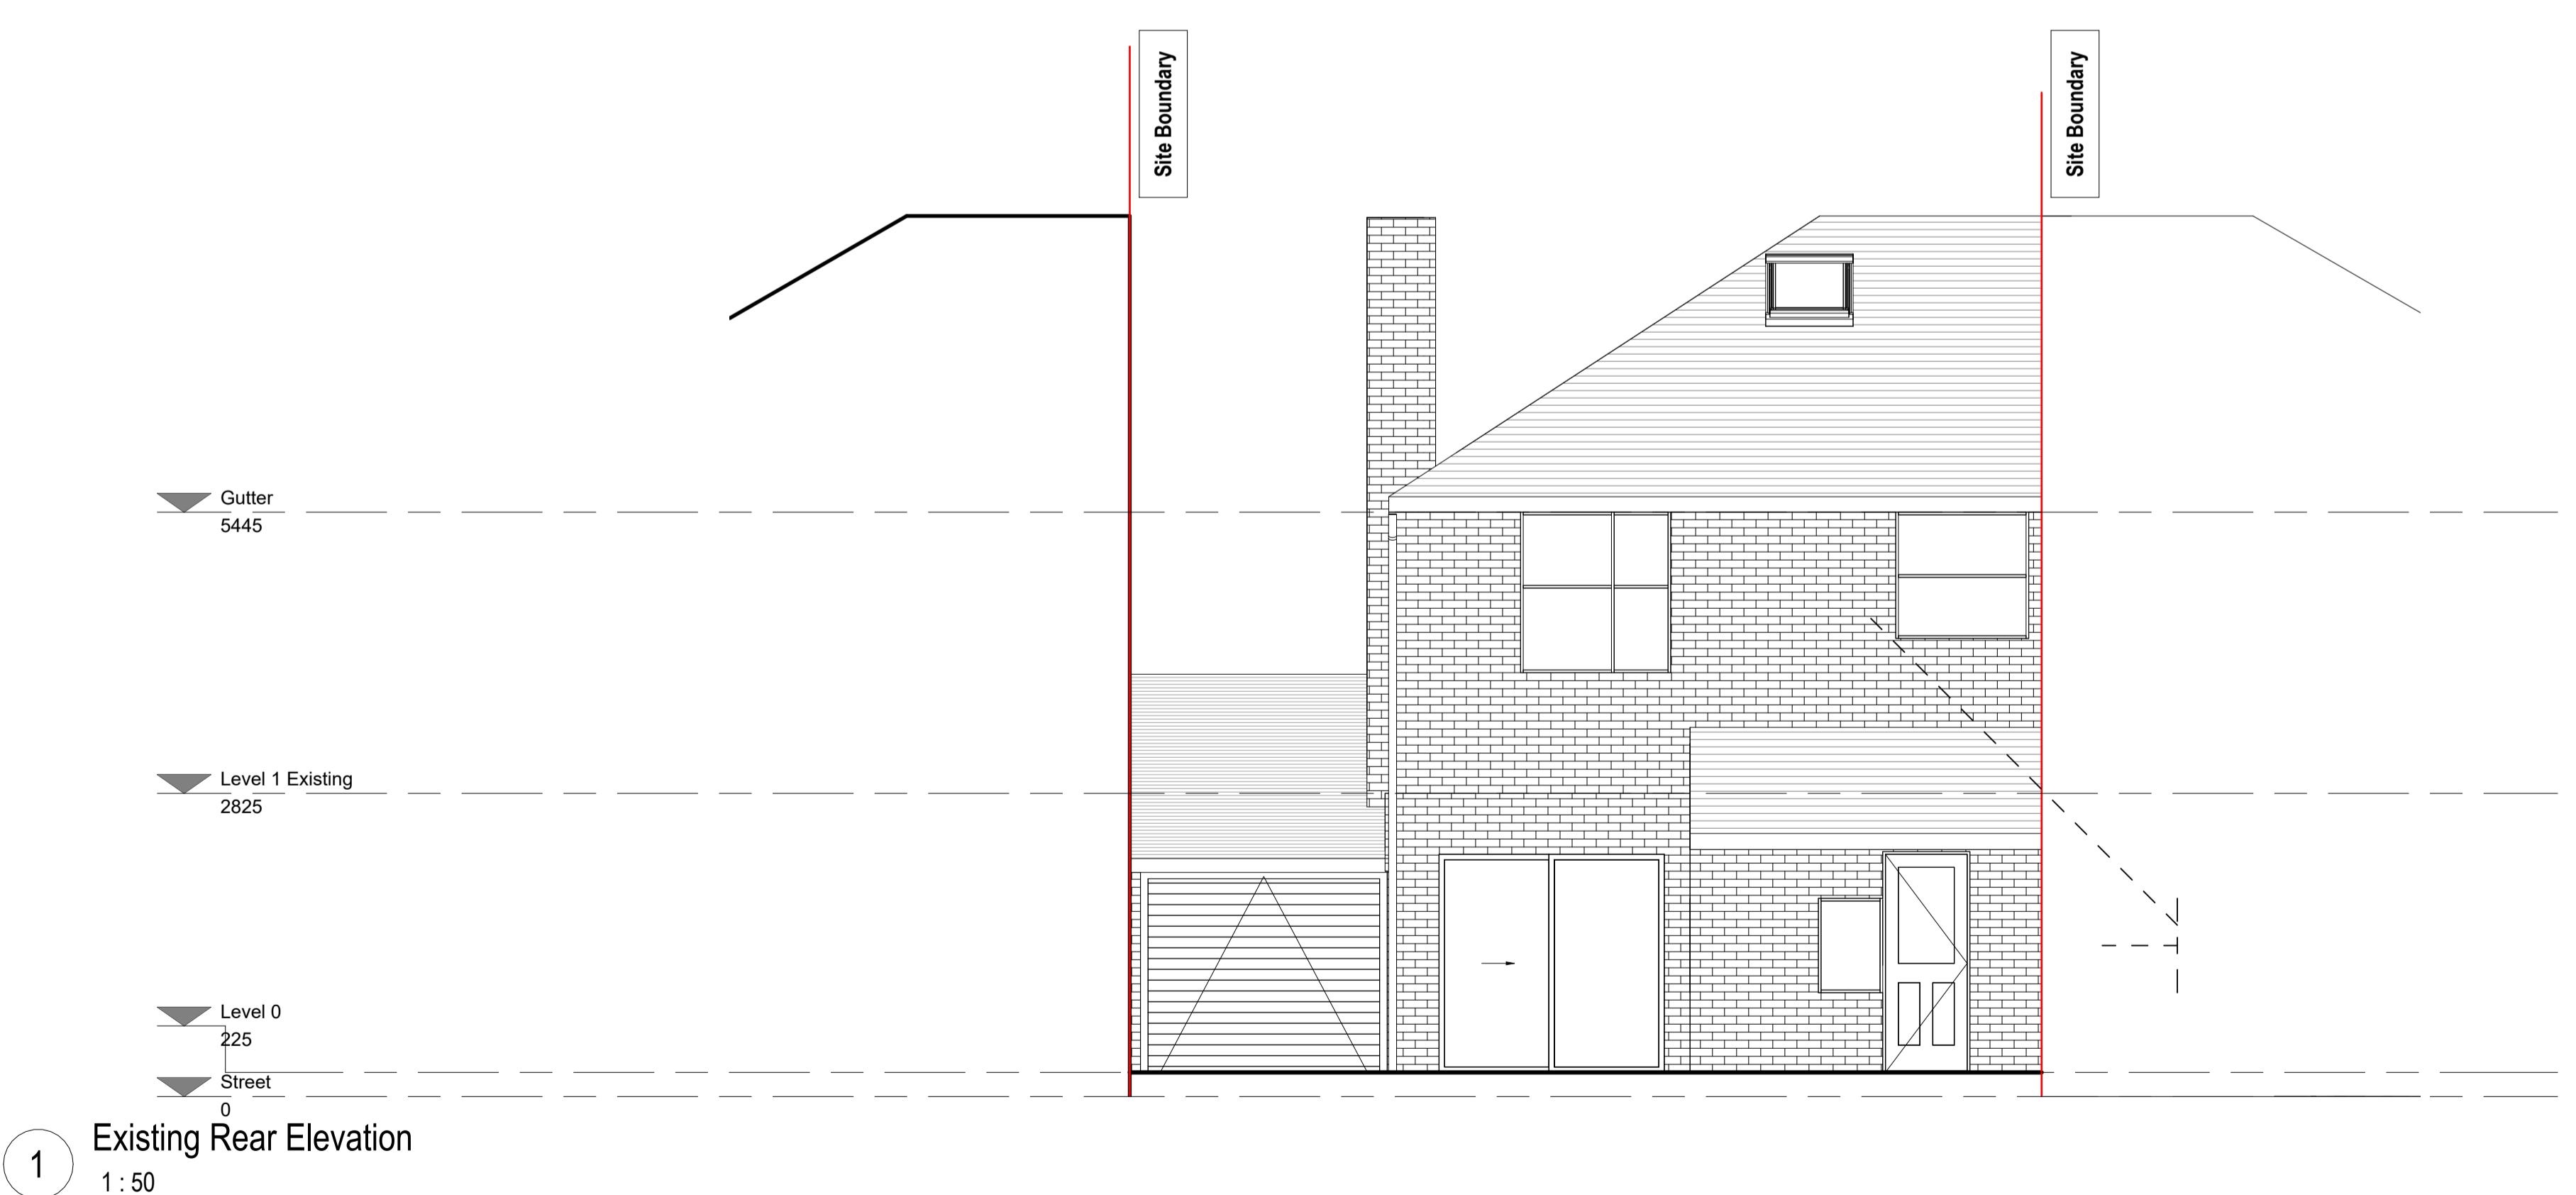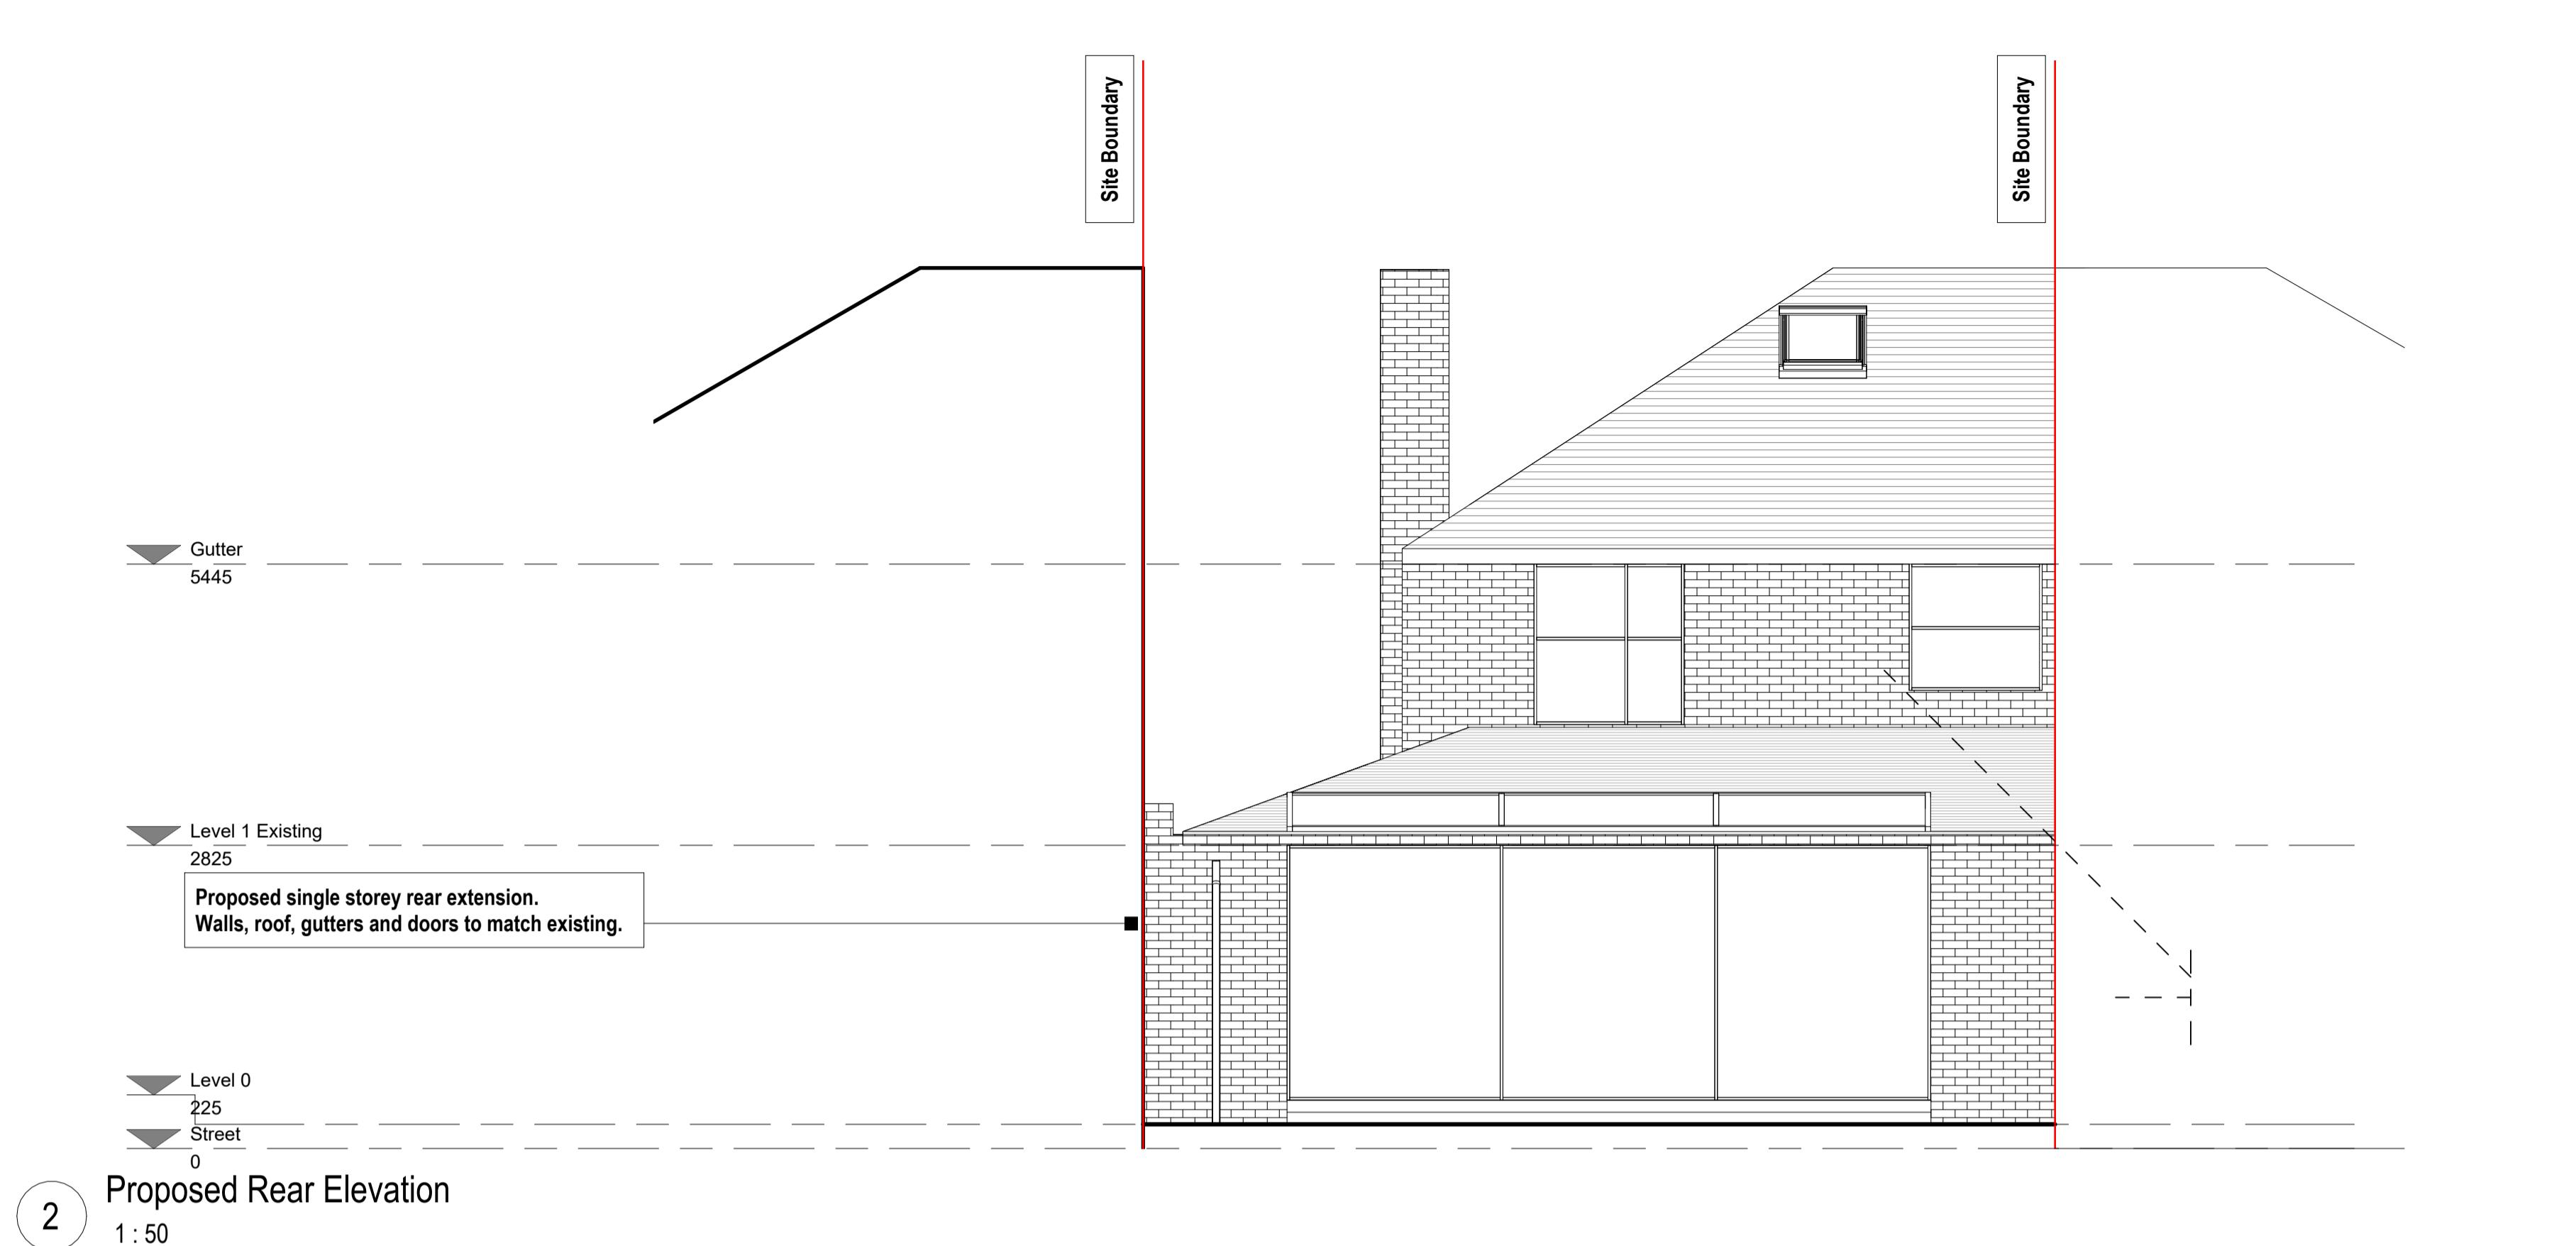

1 Existing Rear Elevation
1 : 50

1 : 50

THE MARKET DESIGN & BUILD

A TRUE DESIGN & BUILD COMPANY

320 High Street
Harlington, Hayes,
Middlesex,
UB3 5DU

t:0203 432 5269
www.themarketdesignbuild.com
info@themarketdesignbuild.com

The logo for RIBA Chartered Practice. It features the letters 'RIBA' in a large, white, serif font. To the right of 'RIBA' is a white stylized 'H' logo composed of three vertical bars with horizontal bars extending from the middle and bottom. Below 'RIBA' is a thin horizontal line, followed by the words 'Chartered Practice' in a smaller, white, sans-serif font.

1. DO NOT SCALE FROM THIS DRAWING
2. ALL DIMENSIONS TO BE CHECKED ON SITE PRIOR TO FABRICATION
3. THIS DRAWING SHOULD BE READ IN CONJUNCTION WITH STRUCTURAL ENGINEER'S DRAWINGS (if applicable)
4. THIS DRAWING SHOULD BE READ IN CONJUNCTION ENGINEER'S DRAWINGS (if applicable)
5. COPYRIGHT OF THIS DRAWING REMAINS WITH THE MARKET DESIGN BUILD
6. ANY DISCREPANCY FOUND BETWEEN THIS DRAWING AND ANY OTHER DOCUMENTS MUST BE REPORTED IMMEDIATELY WITH SERVICE BY THE CONTRACTOR

CODE	SUITABILITY DESCRIPTION
STATUS	PURPOSE OF ISSUE

-  Demolish
-  Proposed
-  Existing


109 DEANE CROFT ROAD
HILLINGDON HA5 1ST


TITLE

Existing and Proposed Rear Elevations A1


CLIENT

DRAWN BY Rakesh M	CHECKED BY Rakesh M	DATE 17.06.22
SCALE (@ A1) 1 : 50	PROJECT NUMBER 2022_TMDB_01	
DRAWING NUMBER P9		REV

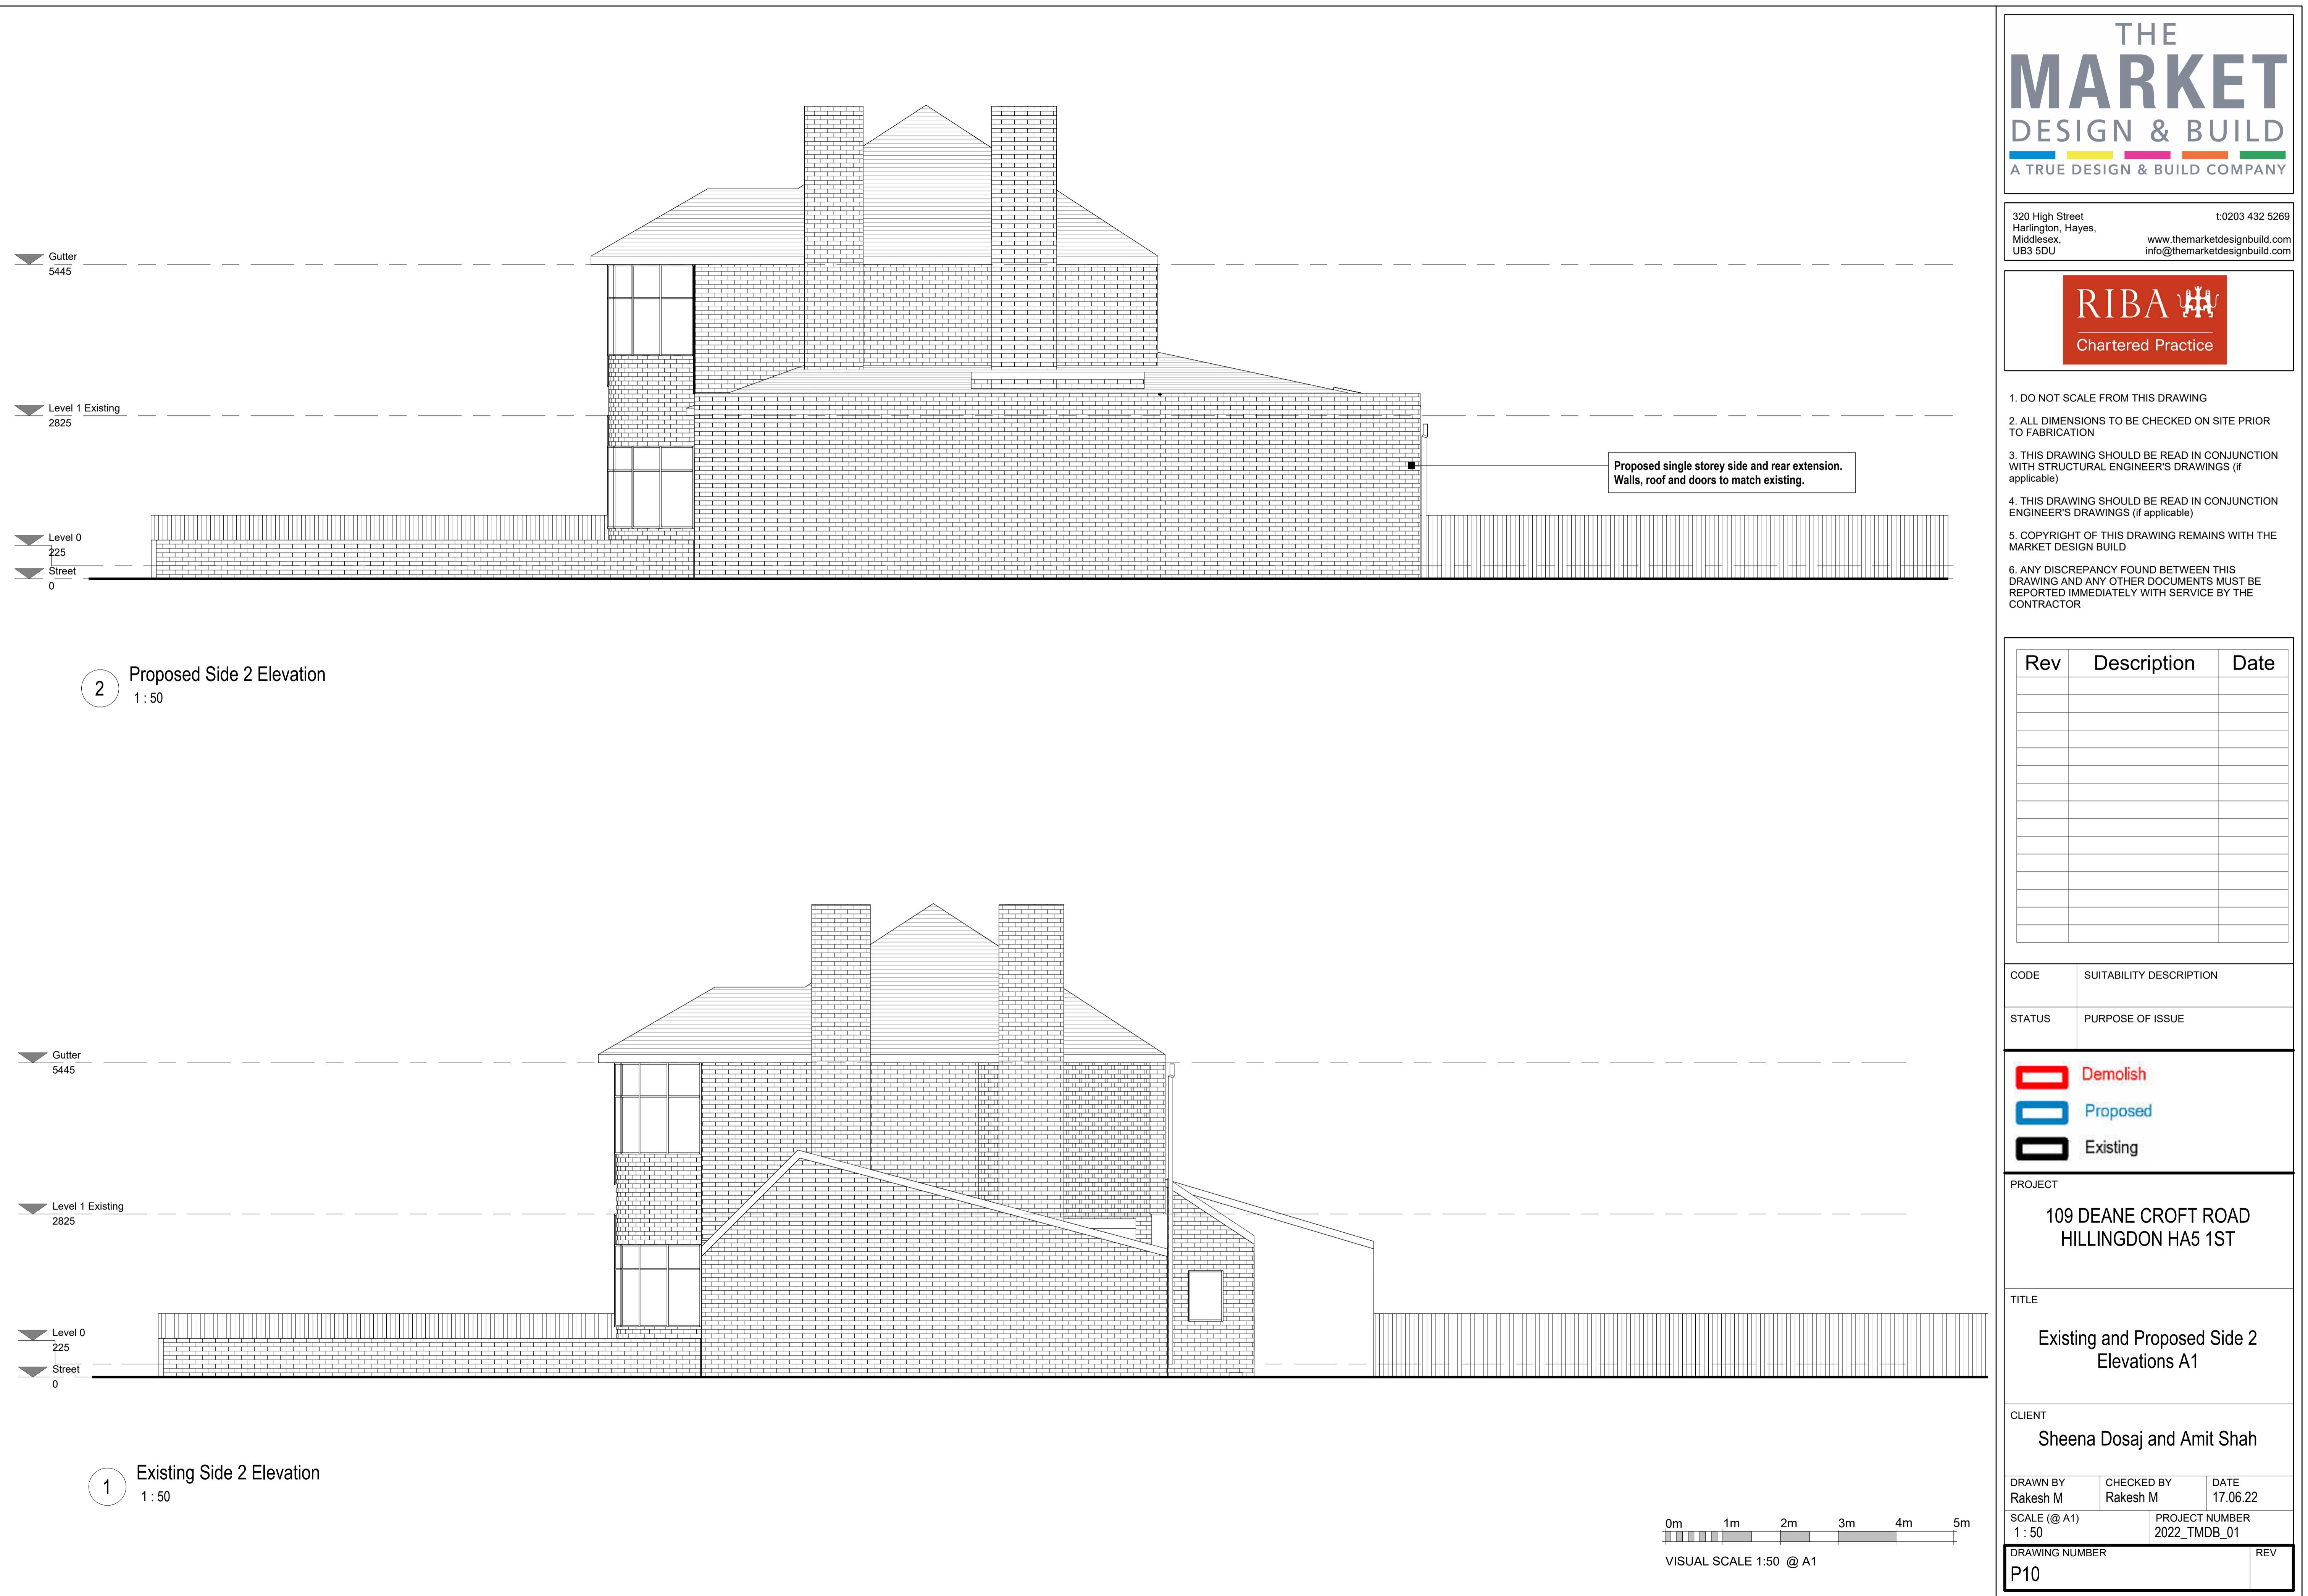

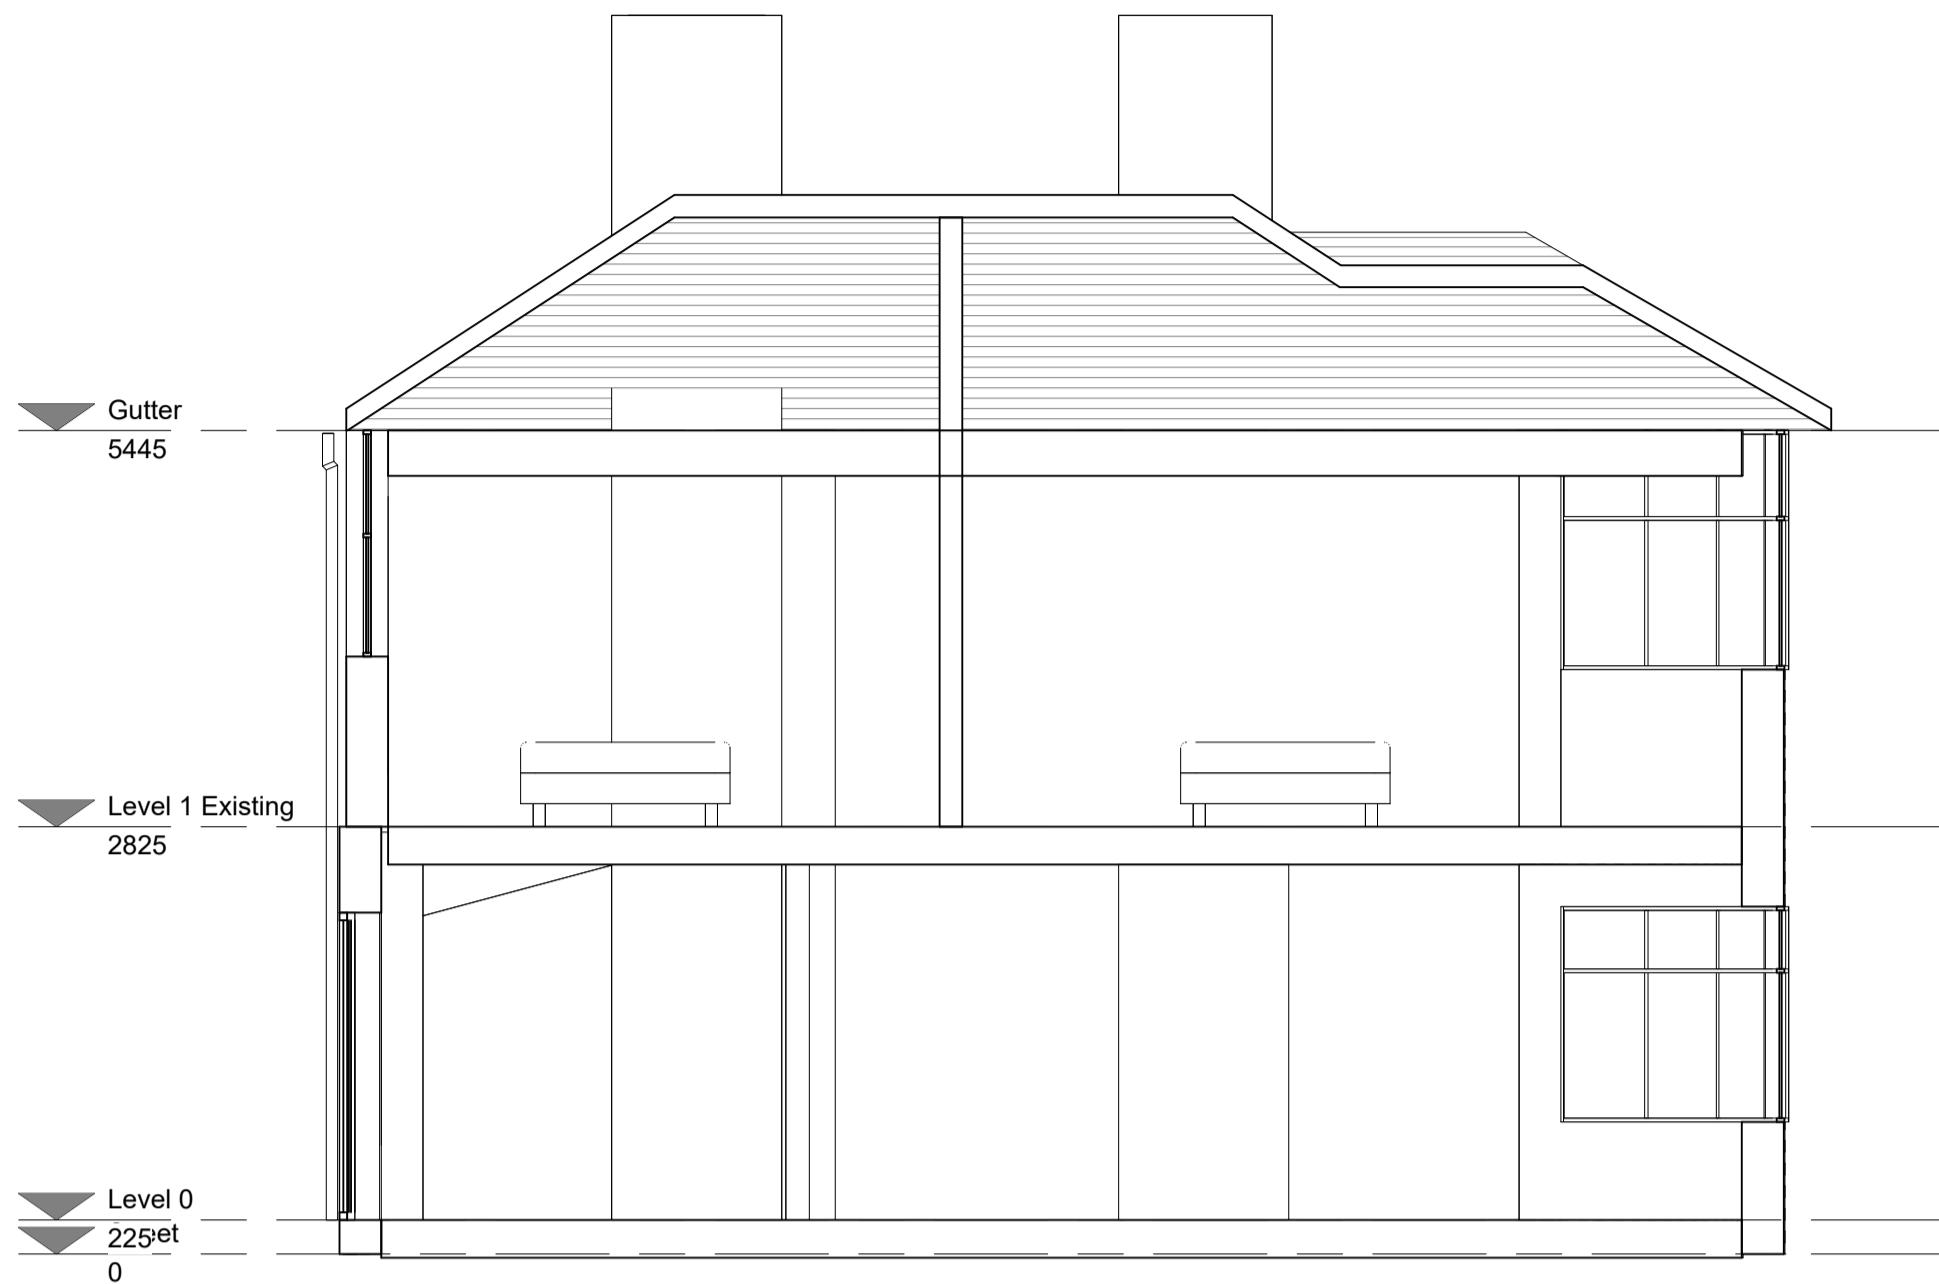

Existing Section 01

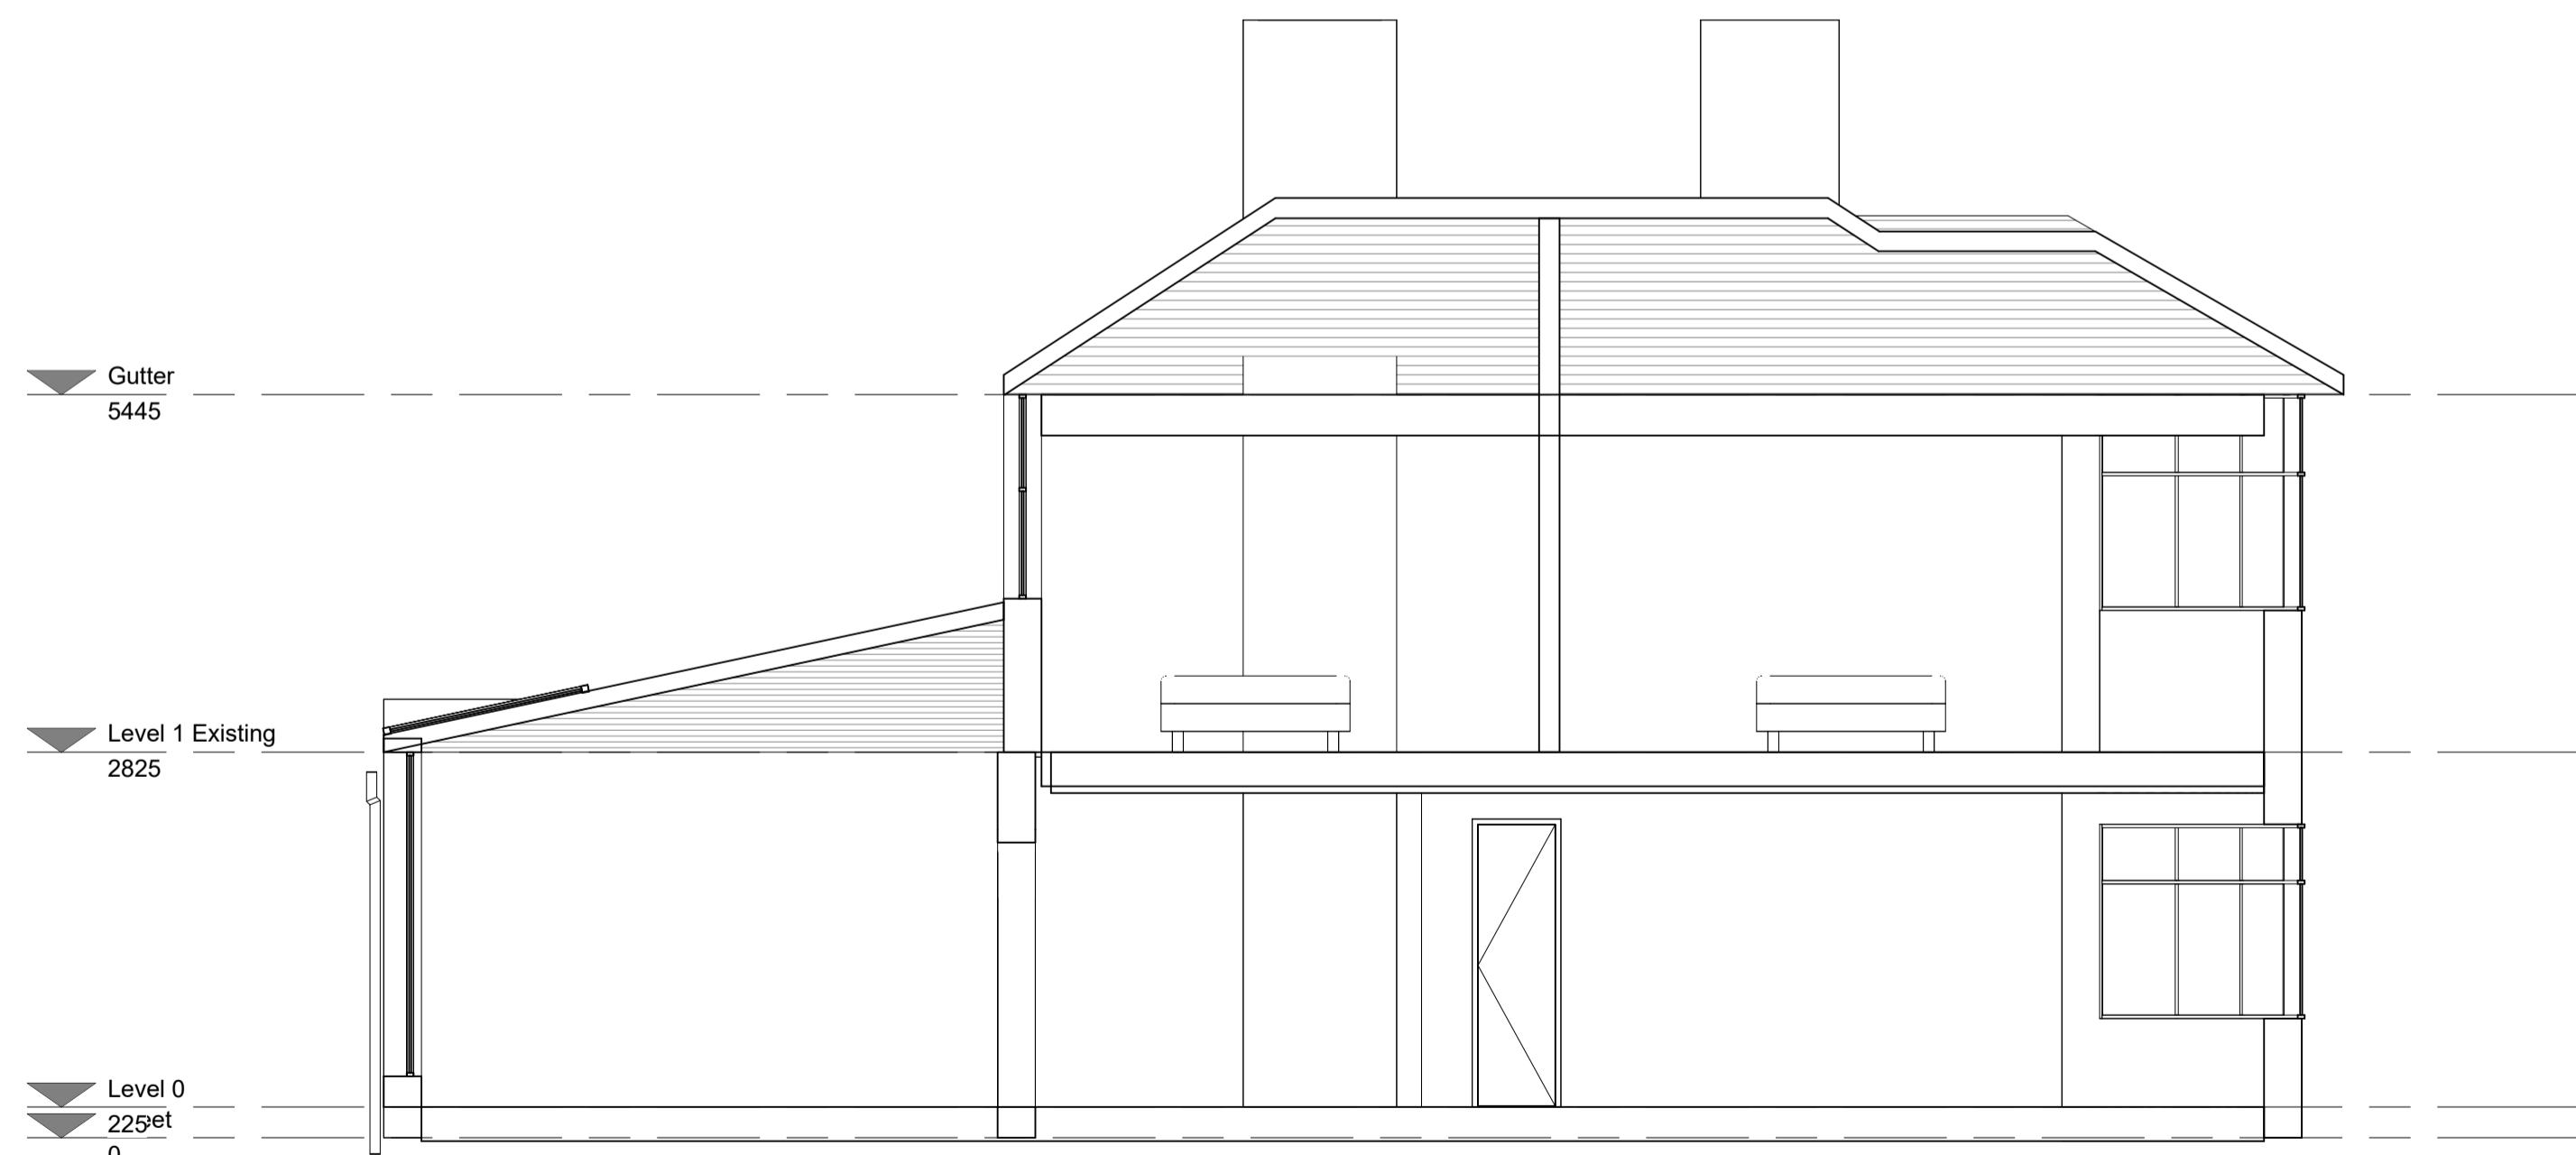

Proposed Section 01

THE **MARKET** DESIGN & BUILD



A TRUE DESIGN & BUILD COMPANY

320 High Street t:0203 432 5269
Harlington, Hayes,
Middlesex,
UB3 5DU www.themarketdesignbuild.com
info@themarketdesignbuild.com



1. DO NOT SCALE FROM THIS DRAWING
2. ALL DIMENSIONS TO BE CHECKED ON SITE PRIOR TO FABRICATION
3. THIS DRAWING SHOULD BE READ IN CONJUNCTION WITH STRUCTURAL ENGINEER'S DRAWINGS (if applicable)
4. THIS DRAWING SHOULD BE READ IN CONJUNCTION ENGINEER'S DRAWINGS (if applicable)
5. COPYRIGHT OF THIS DRAWING REMAINS WITH THE MARKET DESIGN BUILD
6. ANY DISCREPANCY FOUND BETWEEN THIS DRAWING AND ANY OTHER DOCUMENTS MUST BE REPORTED IMMEDIATELY WITH SERVICE BY THE CONTRACTOR

CODE	SUITABILITY DESCRIPTION
STATUS	PURPOSE OF ISSUE

-  Demolish
-  Proposed
-  Existing

109 DEANE CROFT ROAD
HILLINGDON HA5 1ST

Existing and Proposed Section 01

CLIENT


Sheena Dosai and Amit Shah

DRAWN BY	CHECKED BY	DATE
----------	------------	------


Rakesh M	Rakesh M	17.06.22
SCALE (@ A1) 1 : 50	PROJECT NUMBER 2022_TMDR_01	

DRAWING NUMBER REV

VISUAL SCALE 1:50 @ A1

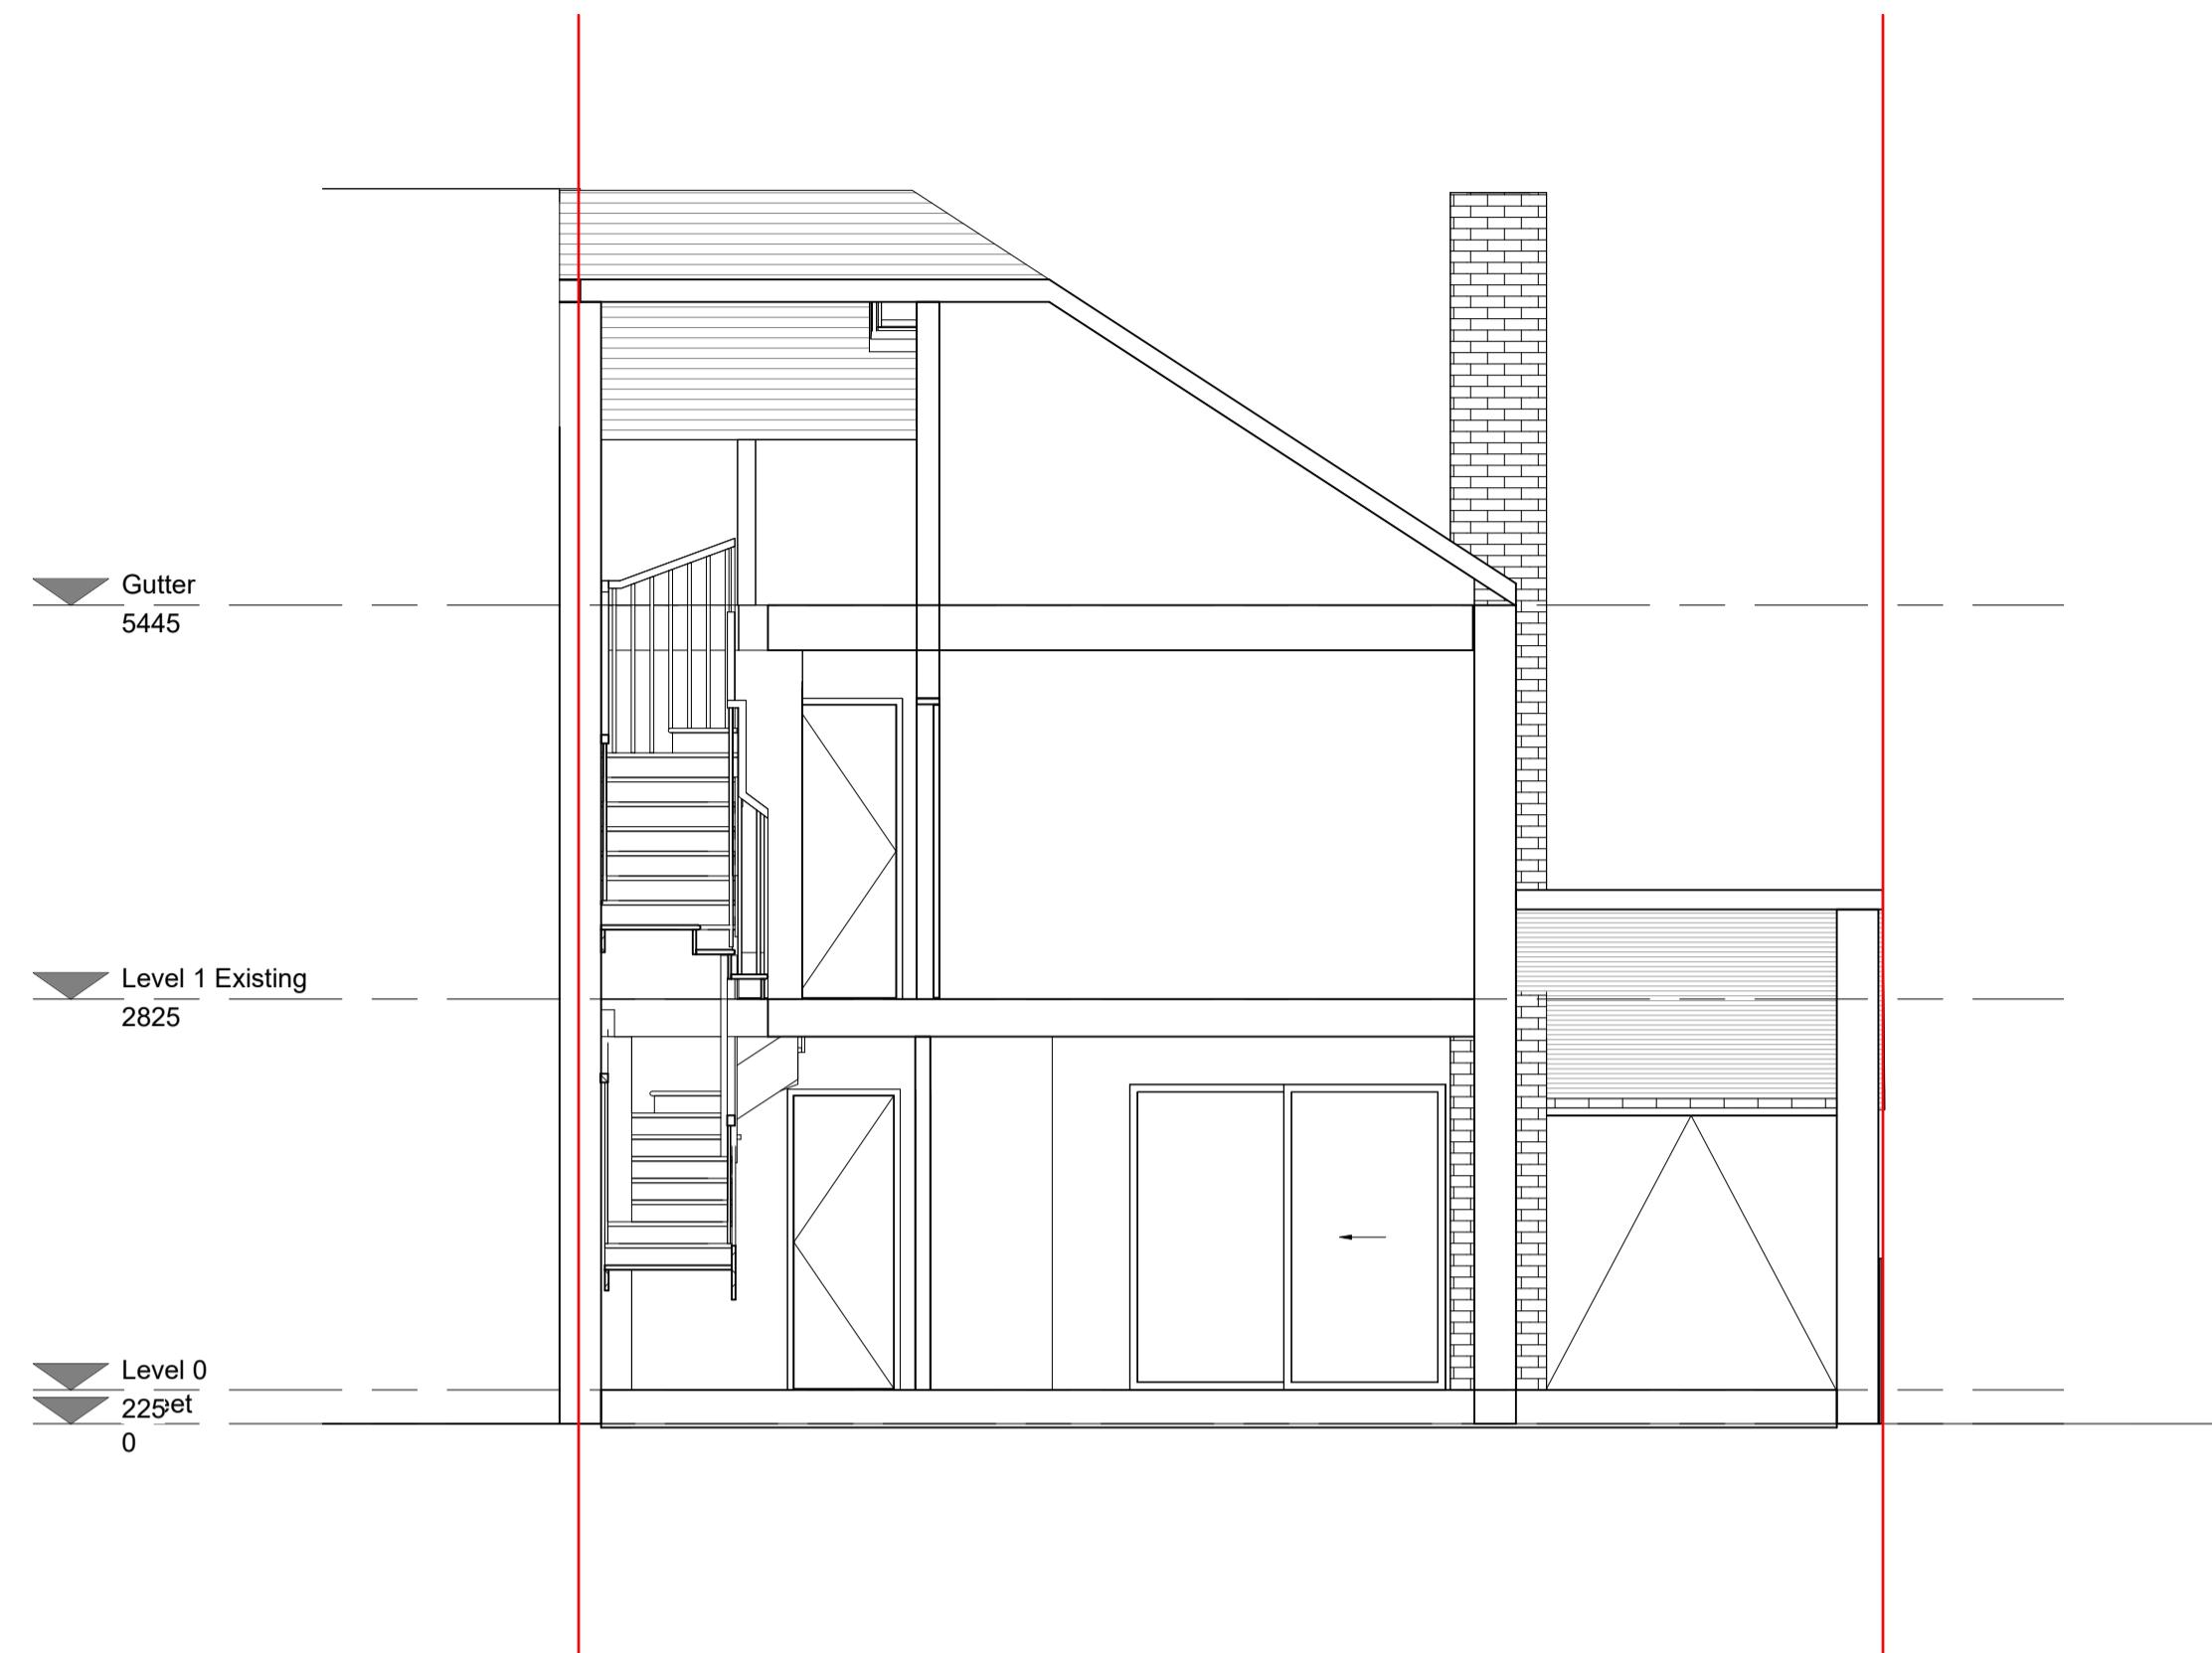

Existing Section 02

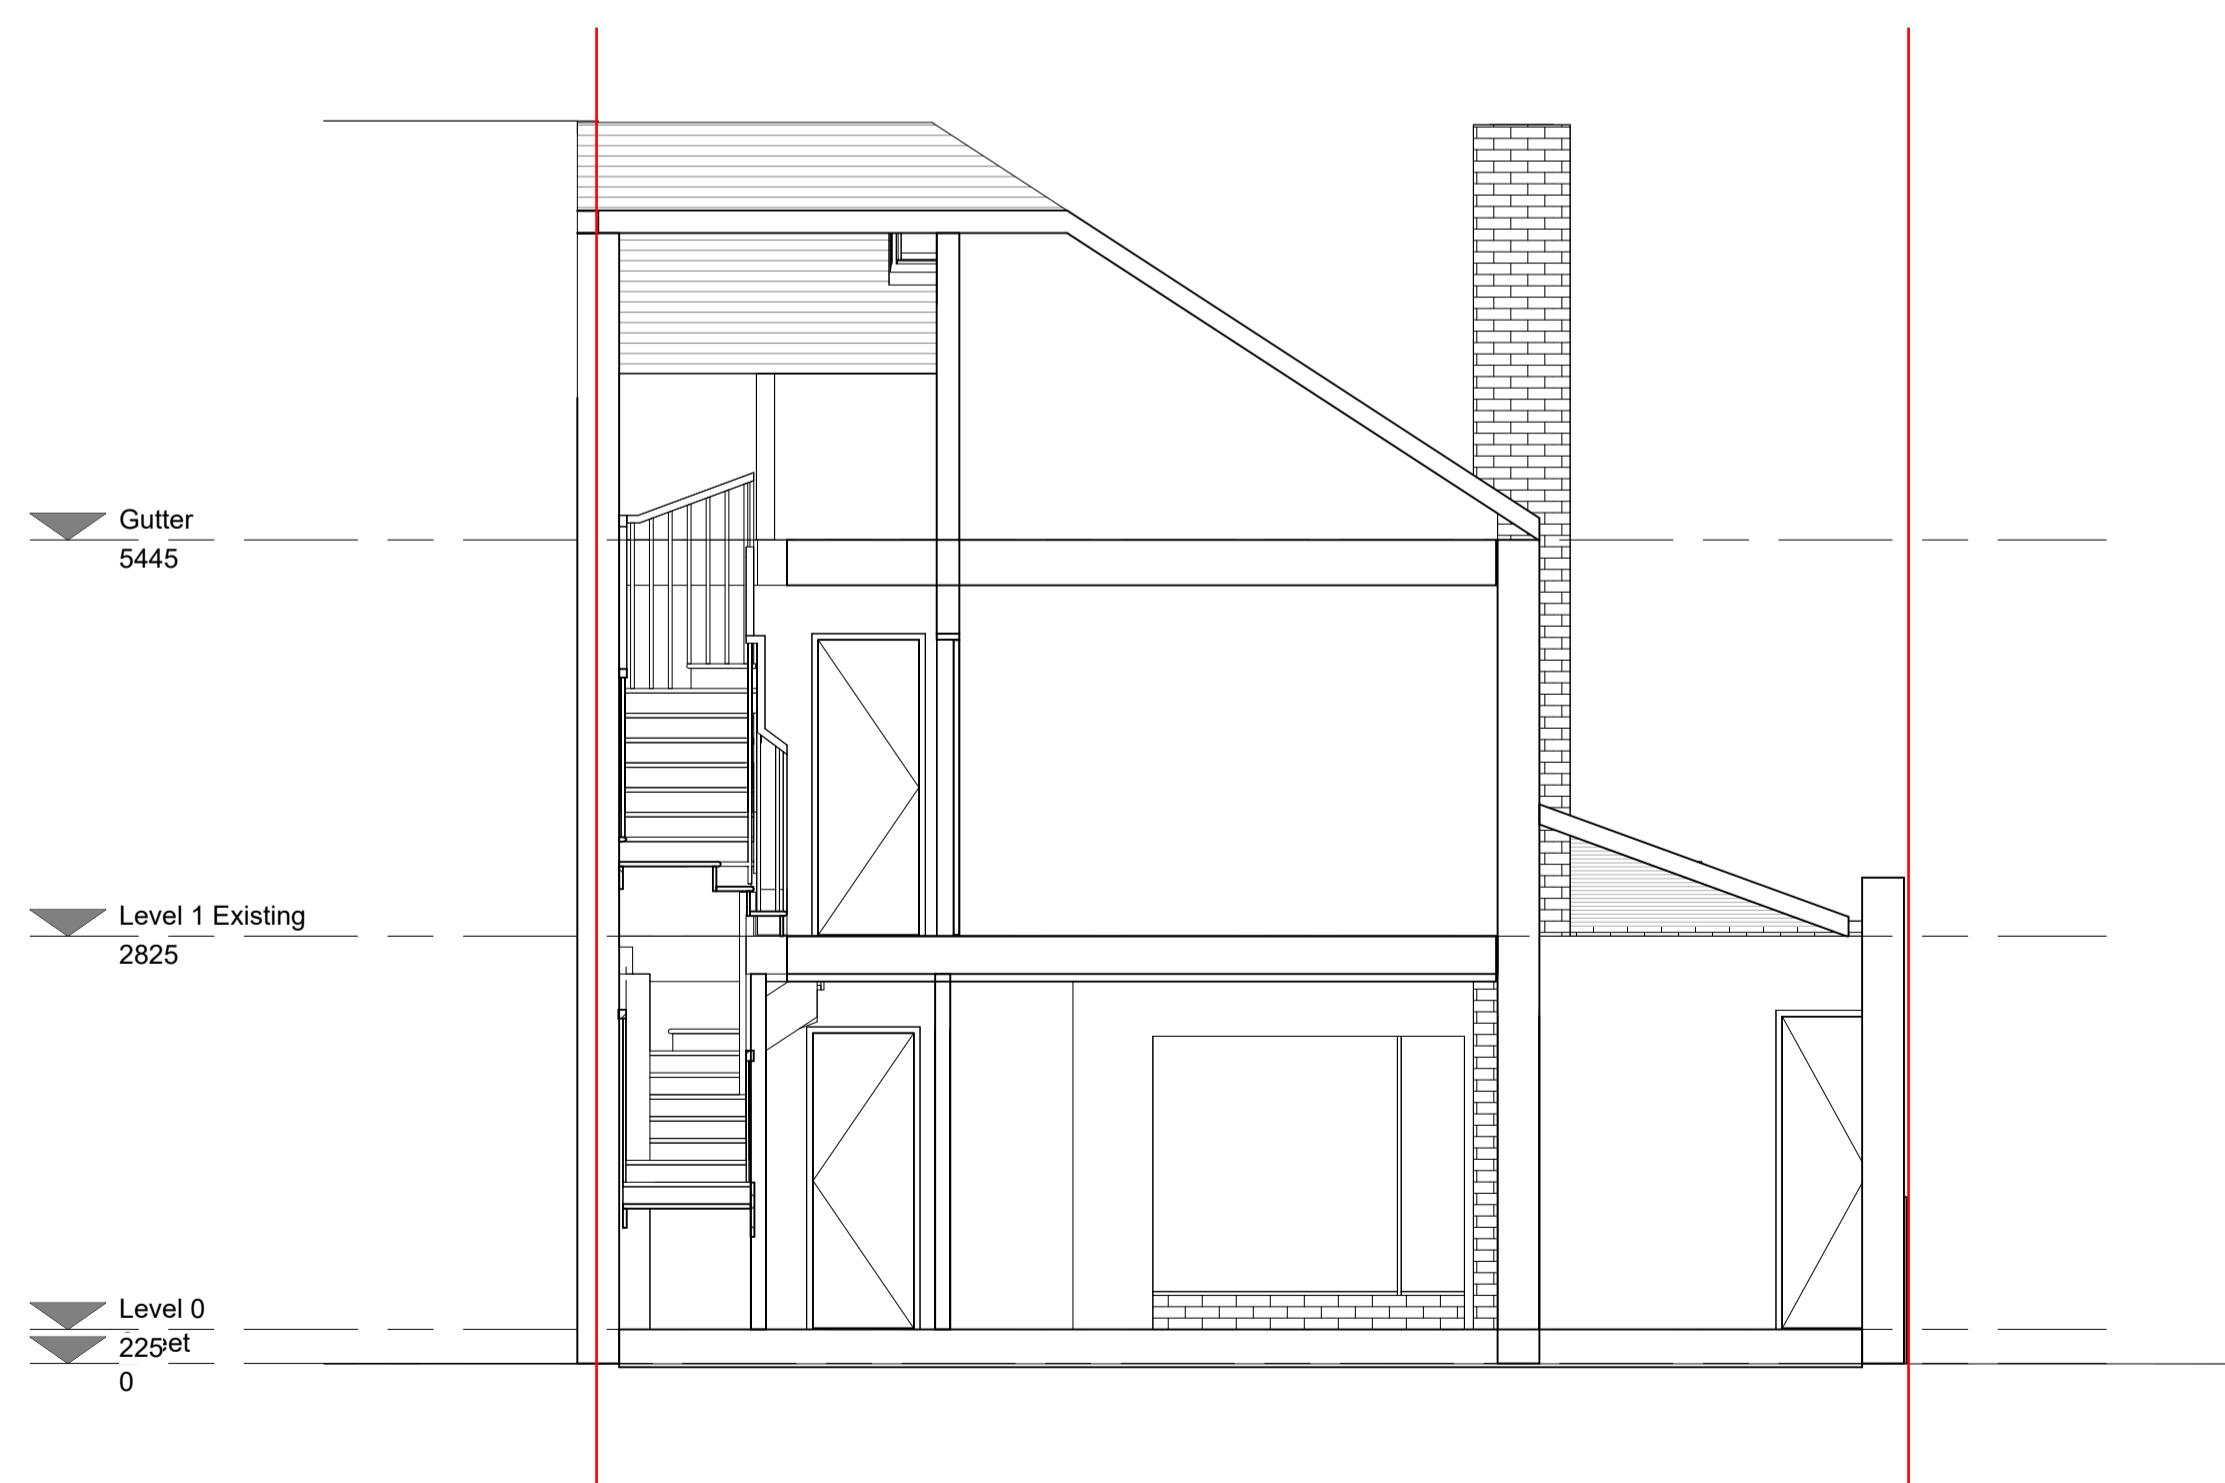

Proposed Section 02

THE **MARKET** DESIGN & BUILD



A TRUE DESIGN & BUILD COMPANY

320 High Street
Harlington, Hayes,
Middlesex,
UB3 5DU

t:0203 432 5269
www.themarketdesignbuild.com
info@themarketdesignbuild.com

t:0203 432 5269
tdesignbuild.com



1. DO NOT SCALE FROM THIS DRAWING
2. ALL DIMENSIONS TO BE CHECKED ON SITE PRIOR TO FABRICATION
3. THIS DRAWING SHOULD BE READ IN CONJUNCTION WITH STRUCTURAL ENGINEER'S DRAWINGS (if applicable)
4. THIS DRAWING SHOULD BE READ IN CONJUNCTION ENGINEER'S DRAWINGS (if applicable)
5. COPYRIGHT OF THIS DRAWING REMAINS WITH THE MARKET DESIGN BUILD
6. ANY DISCREPANCY FOUND BETWEEN THIS DRAWING AND ANY OTHER DOCUMENTS MUST BE REPORTED IMMEDIATELY WITH SERVICE BY THE CONTRACTOR

CODE	SUITABILITY DESCRIPTION
------	-------------------------

STATUS	PURPOSE OF ISSUE

- Demolish
- Proposed
- Existing

PROJECT 109 DEANE CROFT ROAD

Introduction to Python for Data Science

CLIENT

Sheena Dass and Amit Shah

DRAWN BY	CHECKED BY	DATE
Rakesh M	Rakesh M	17.06.22

SCALE (@ A1)	PROJECT NUMBER
1 : 50	2022_TMDB_01
DRAWING NUMBER	REV.

DRAWING NUMBER	REV
P12	

VISUAL SCALE 1:50 @ A1