

THE **MARKET** DESIGN & BUILD



A TRUE DESIGN & BUILD COMPANY

320 High Street
Harlington, Hayes,
Middlesex,
UB3 5DU

t:0203 432 5269
www.themarketdesignbuild.com
info@themarketdesignbuild.com

t:0203 432 5269
tdesignbuild.com



1. DO NOT SCALE FROM THIS DRAWING
2. ALL DIMENSIONS TO BE CHECKED ON SITE PRIOR TO FABRICATION
3. THIS DRAWING SHOULD BE READ IN CONJUNCTION WITH STRUCTURAL ENGINEER'S DRAWINGS (if applicable)
4. THIS DRAWING SHOULD BE READ IN CONJUNCTION ENGINEER'S DRAWINGS (if applicable)
5. COPYRIGHT OF THIS DRAWING REMAINS WITH THE MARKET DESIGN BUILD
6. ANY DISCREPANCY FOUND BETWEEN THIS DRAWING AND ANY OTHER DOCUMENTS MUST BE REPORTED IMMEDIATELY WITH SERVICE BY THE CONTRACTOR

CODE	SUITABILITY DESCRIPTION
STATUS	PURPOSE OF ISSUE

Page 1 of 1



PROJECT 109 DEANE CROFT ROAD HILLINGDON HA5 1ST

Existing and Proposed Site Plan A1



CLIENT

Sheena Dosaj and Amit Shah

DRAWN BY Rakesh M	CHECKED BY Rakesh M	DATE 17.06.22
SCALE (@ A1)	PROJECT NUMBER	

SCALE (@ A1)	PROJECT NUMBER
1 : 200	2022_TMDB_01
DRAWING NUMBER	REV
D2	A

P2 A

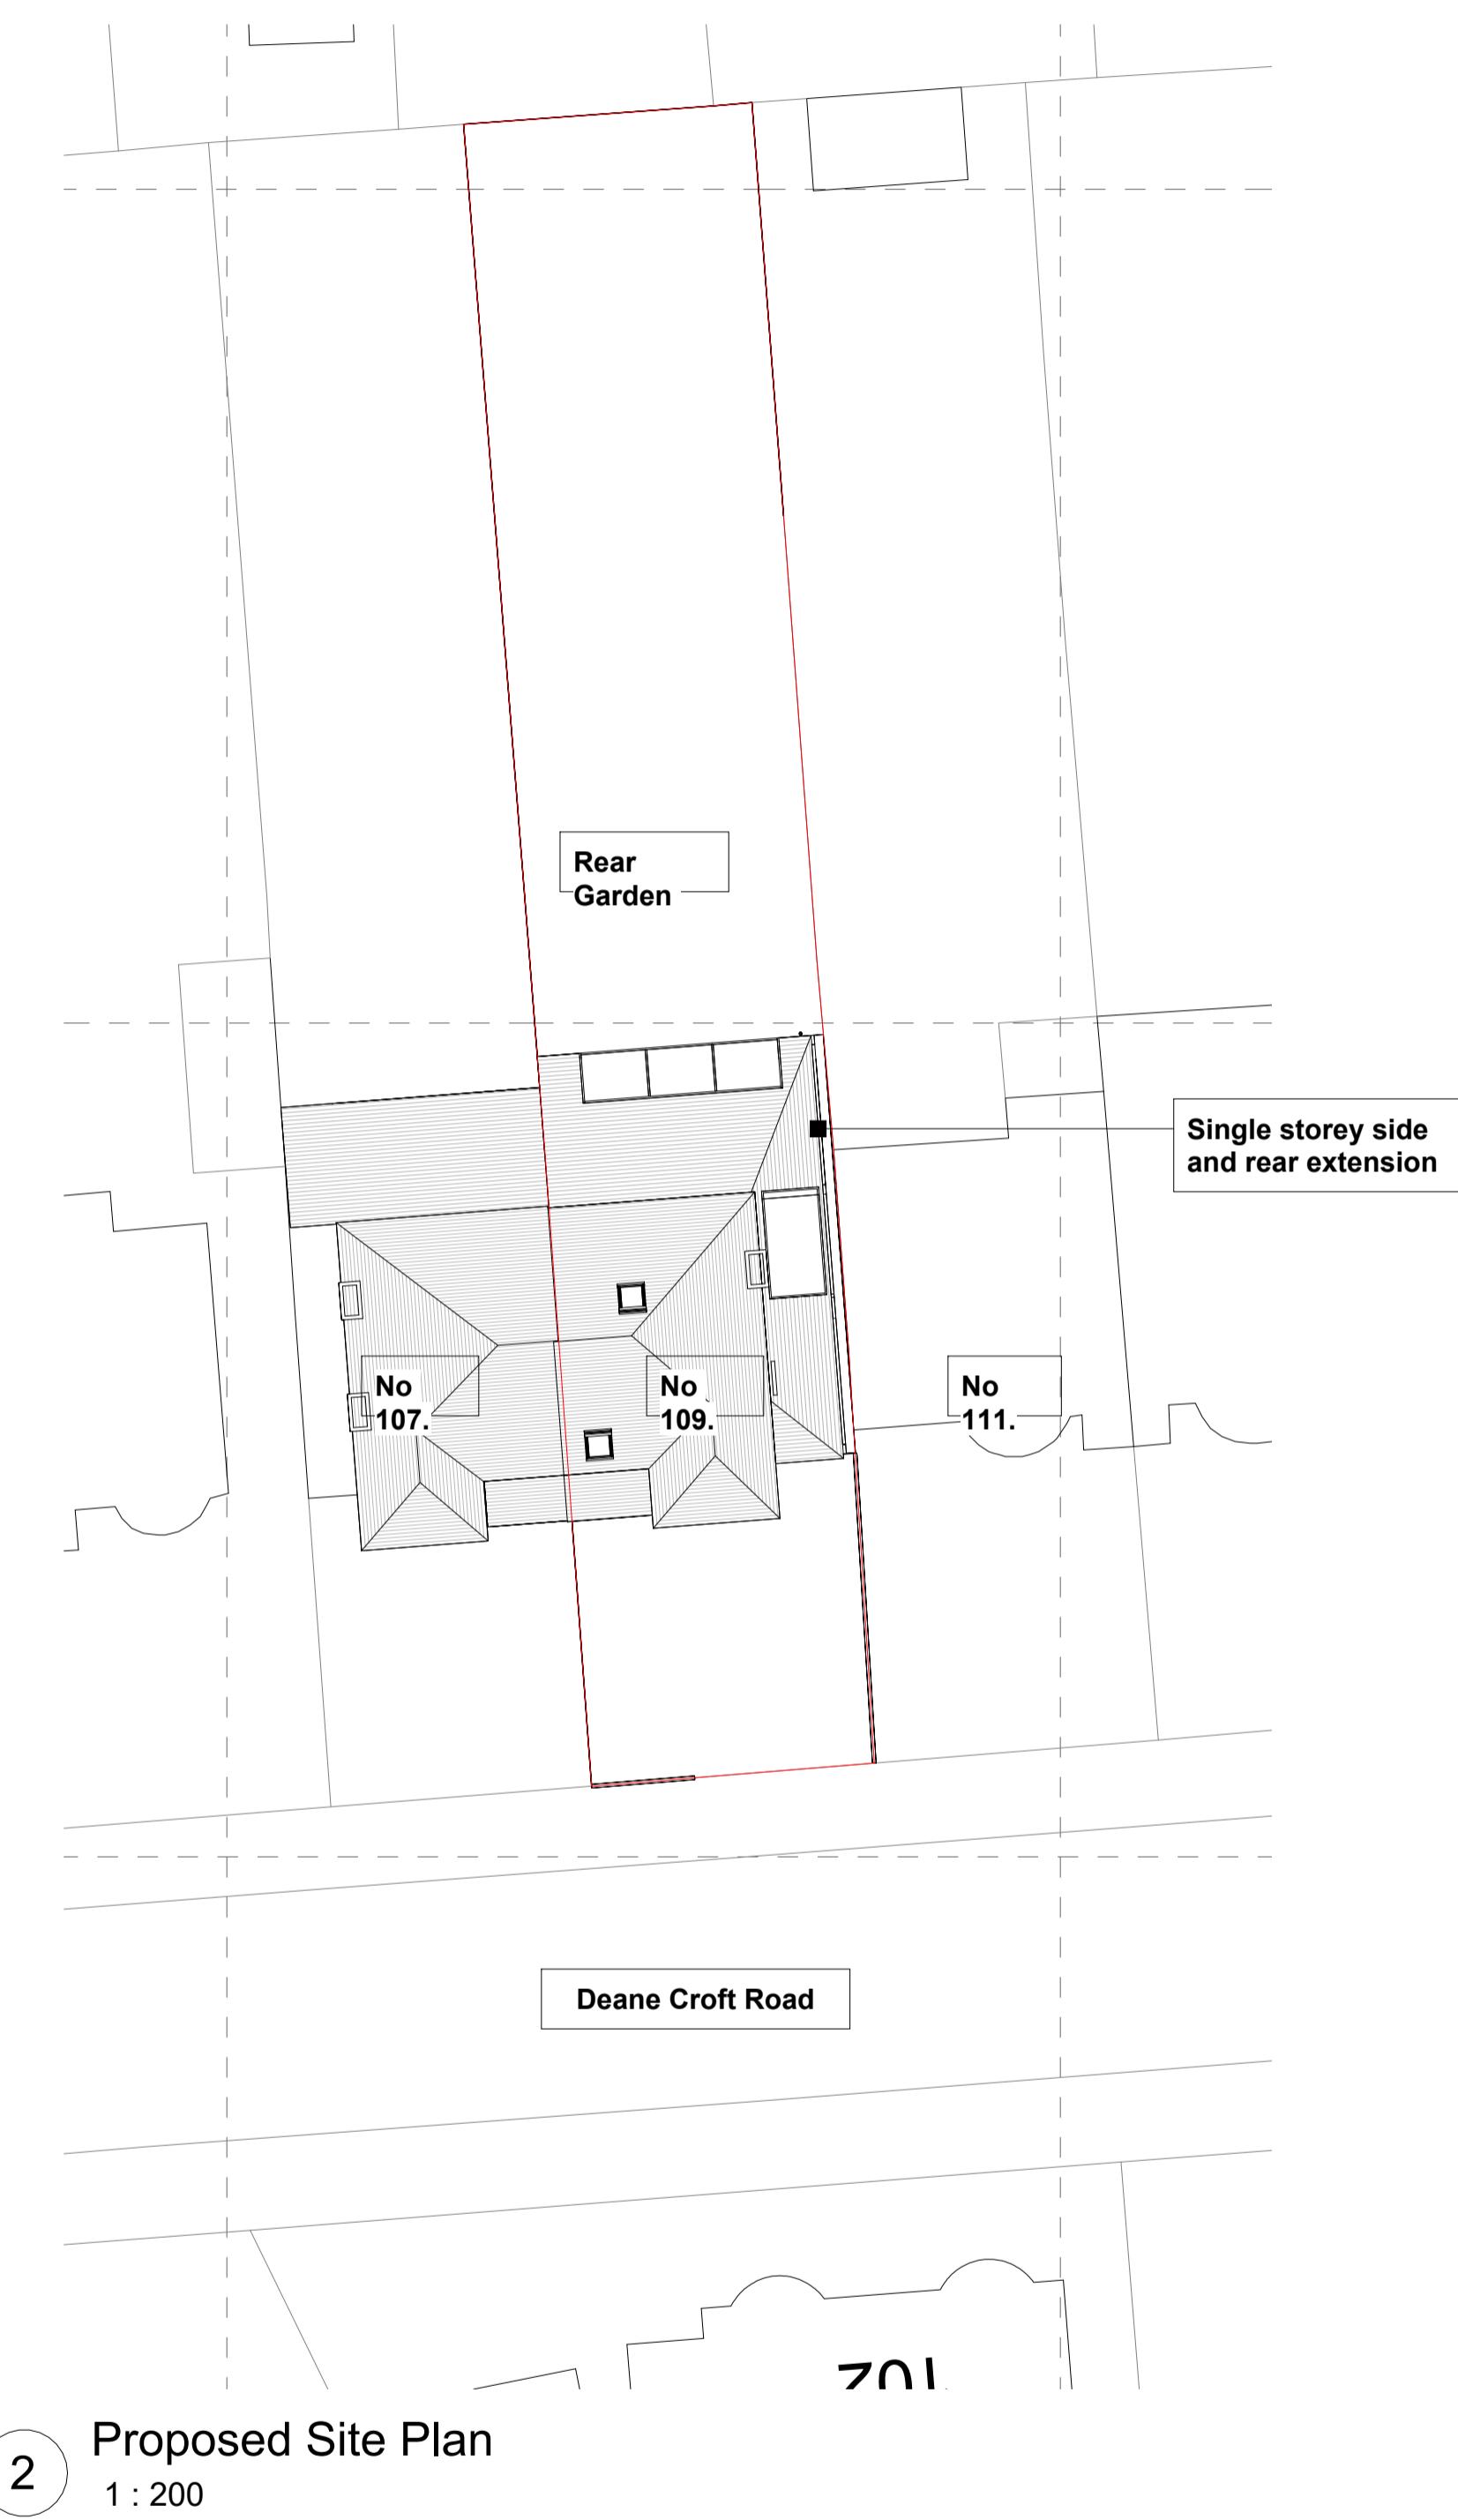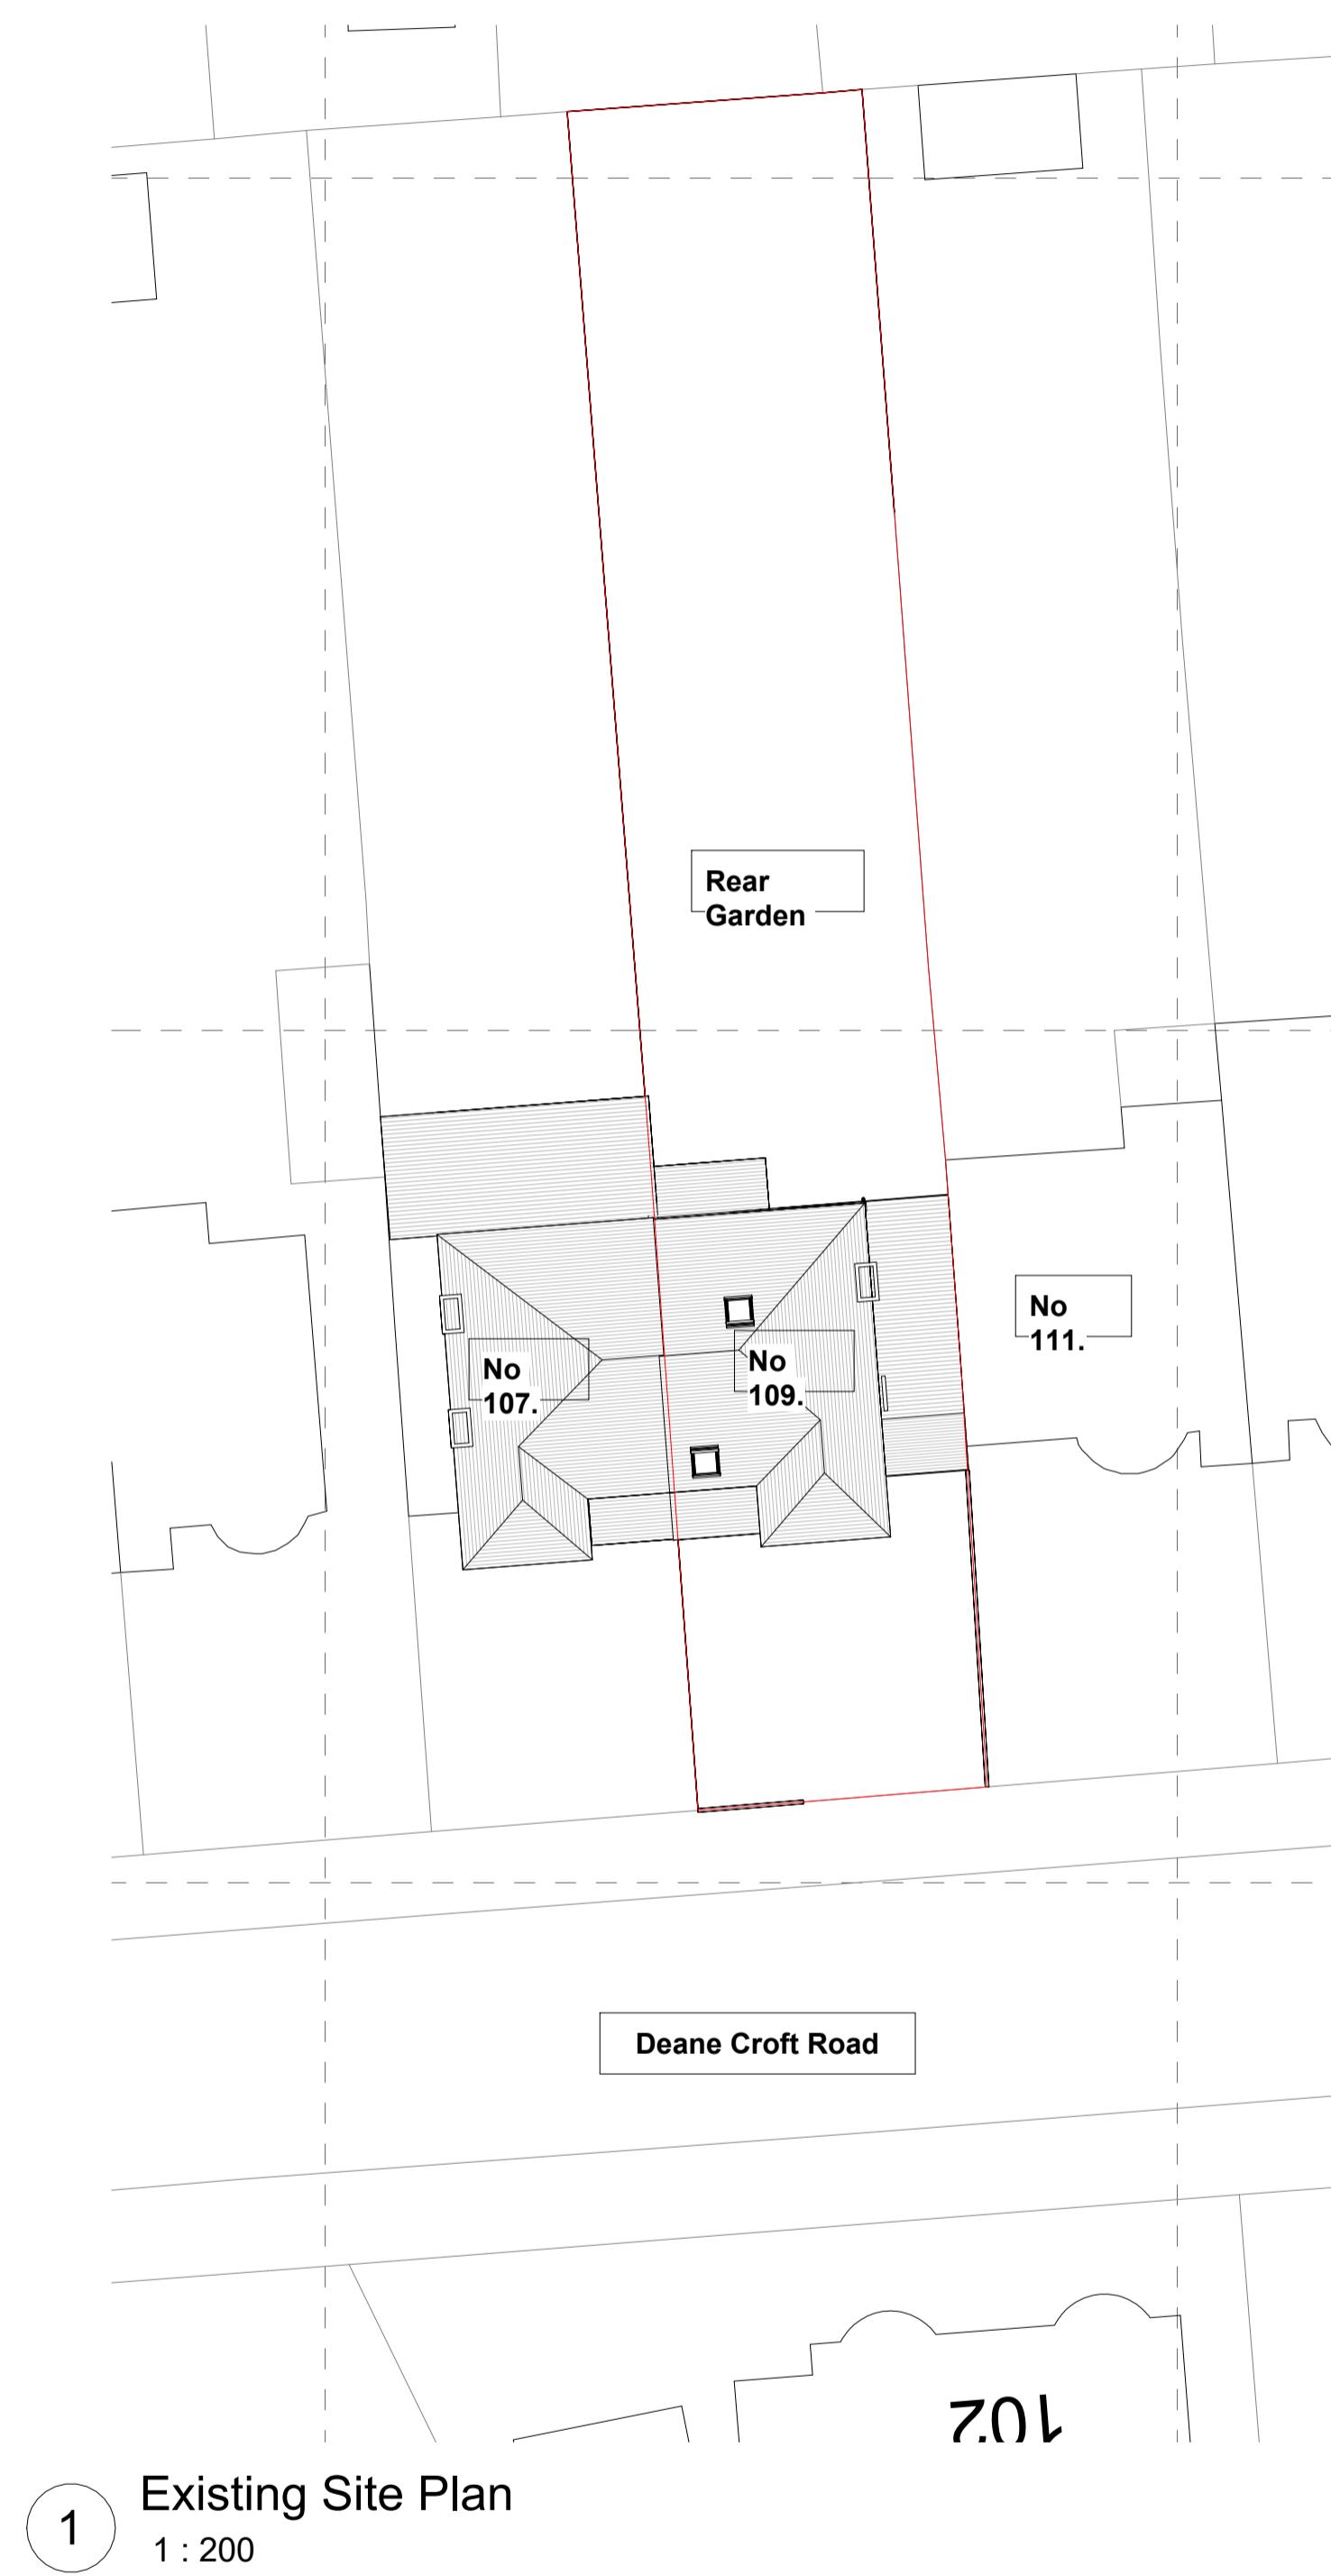

0m 4m 8m 12m 16m 20m

VISUAL SCALE 1:200 @ A1

1. DO NOT SCALE FROM THIS DRAWING
2. ALL DIMENSIONS TO BE CHECKED ON SITE PRIOR TO FABRICATION
3. THIS DRAWING SHOULD BE READ IN CONJUNCTION WITH STRUCTURAL ENGINEER'S DRAWINGS (if applicable)
4. THIS DRAWING SHOULD BE READ IN CONJUNCTION WITH MECHANICAL ENGINEER'S DRAWINGS (if applicable)
5. COPYRIGHT OF THIS DRAWING REMAINS WITH THE MARKET DESIGN BUILD
6. ANY DISCREPANCY FOUND BETWEEN THIS DRAWING AND ANY OTHER DOCUMENTS MUST BE REPORTED IMMEDIATELY WITH SERVICE BY THE CONTRACTOR

Rev	Description	Date

CODE	SUITABILITY DESCRIPTION

STATUS	PURPOSE OF ISSUE

 Demolish
 Proposed
 Existing

PROJECT
109 DEANE CROFT ROAD
HILLINGDON HA5 1ST


TITLE
Existing and Proposed Ground
Floor A1

CLIENT
Sheena Dosaj and Amit Shah





DRAWN BY Rakesh M CHECKED BY Rakesh M DATE 17.06.22

SCALE (@ A1) 1 : 50 PROJECT NUMBER 2022_TMDB_01


DRAWING NUMBER P3 REV A

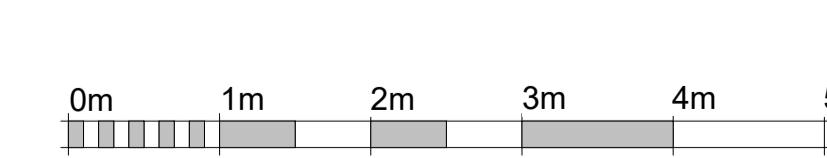

VISUAL SCALE 1:50 @ A1

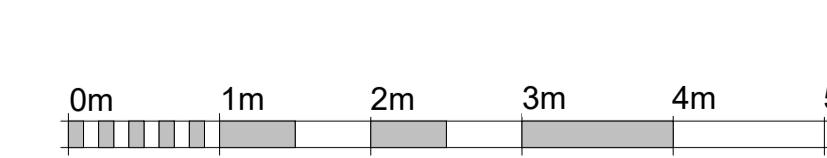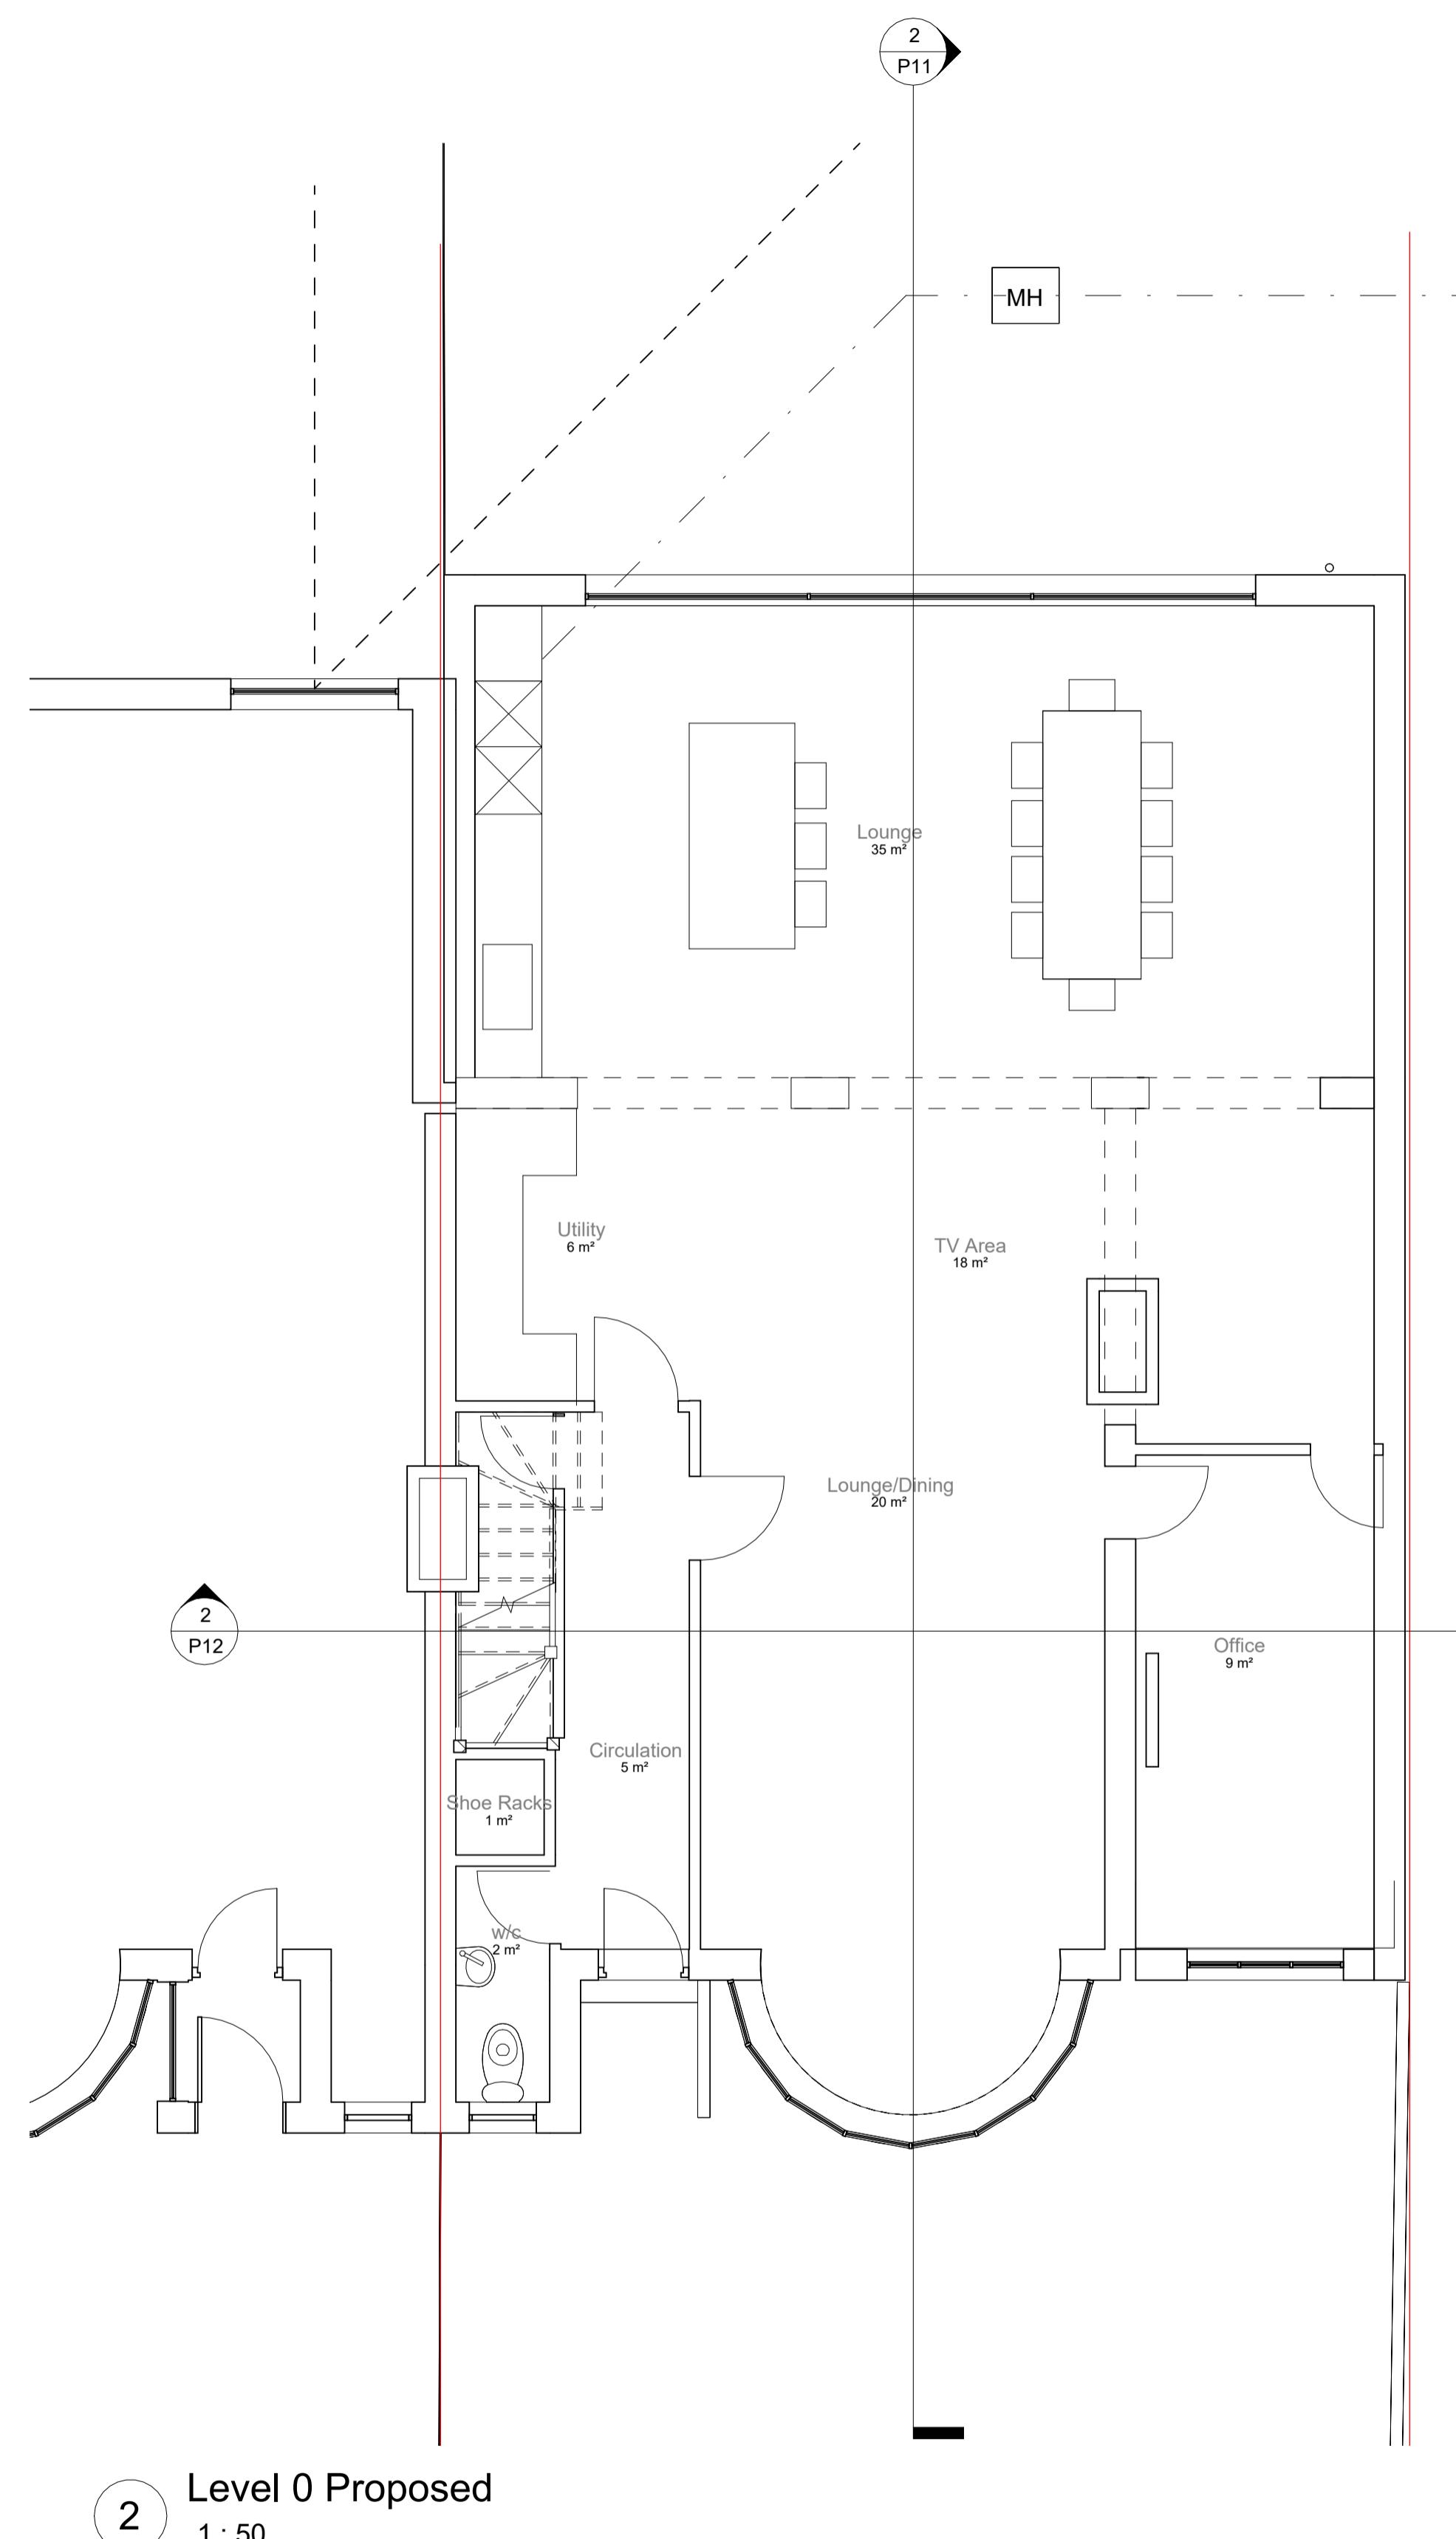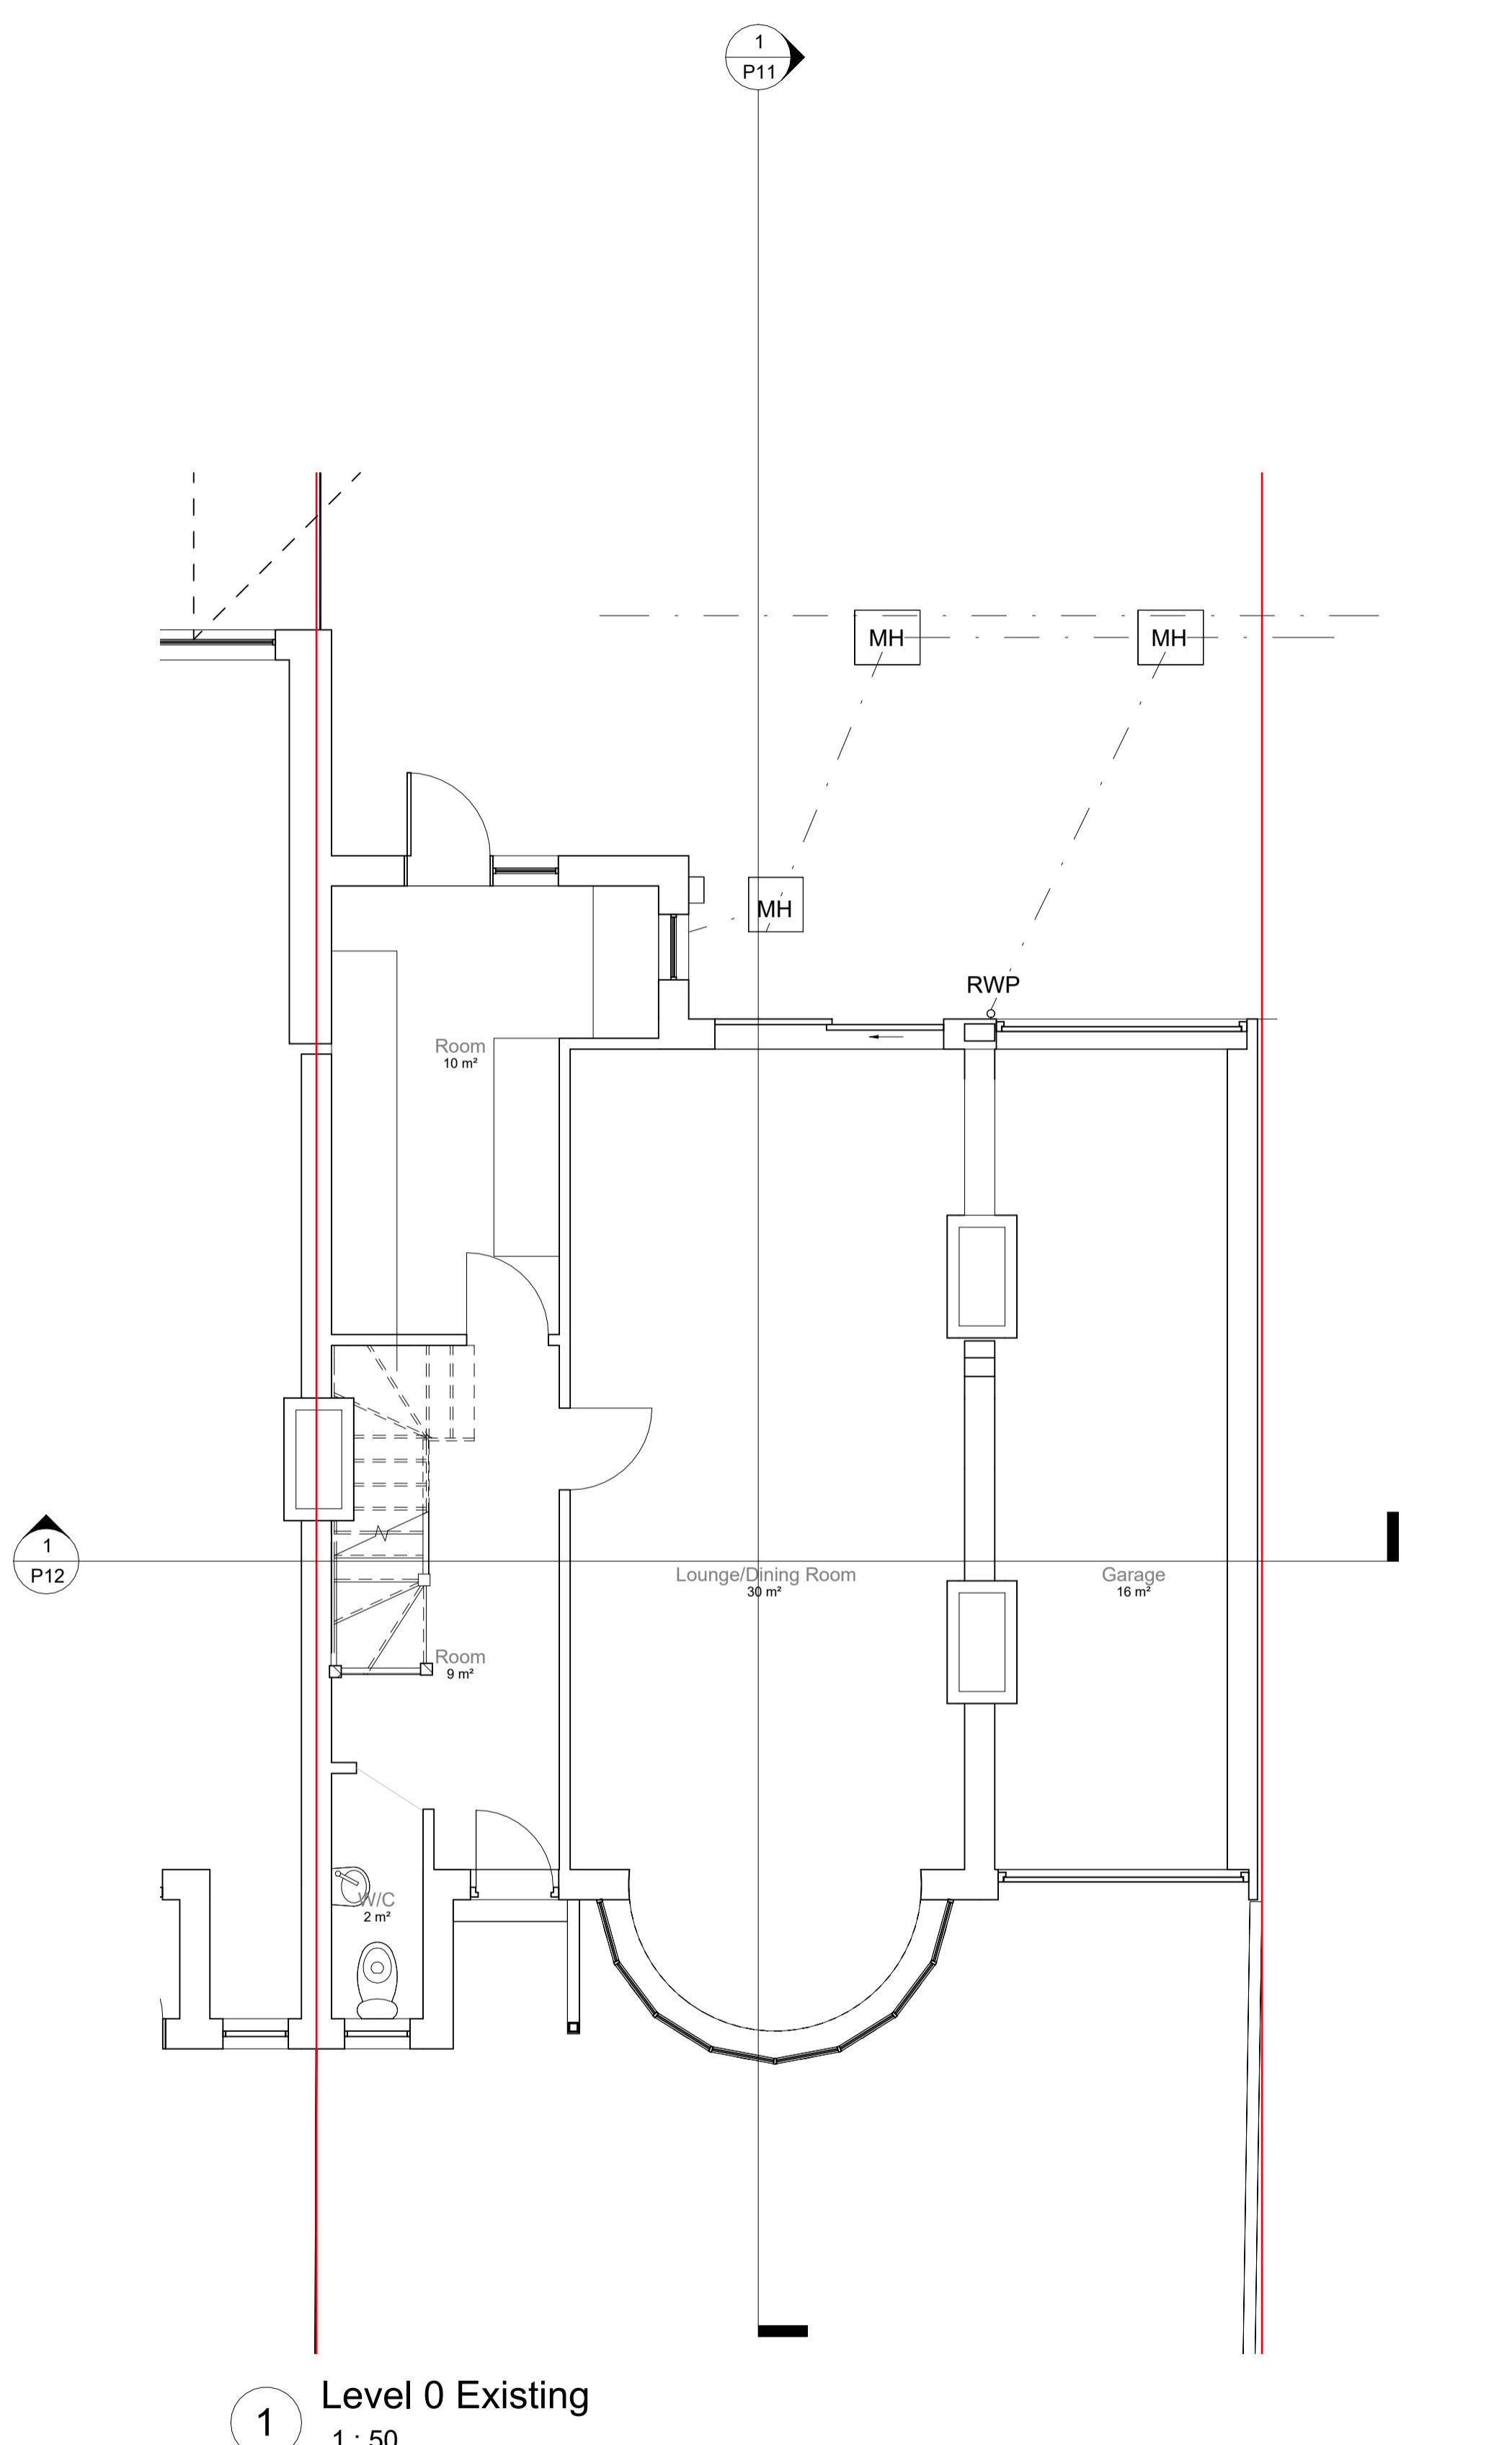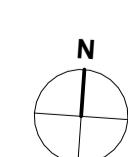

VISUAL SCALE 1:50 @ A1

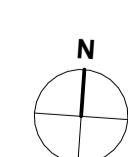

DRAWING NUMBER P3 REV A

1. DO NOT SCALE FROM THIS DRAWING
2. ALL DIMENSIONS TO BE CHECKED ON SITE PRIOR TO FABRICATION
3. THIS DRAWING SHOULD BE READ IN CONJUNCTION WITH STRUCTURAL ENGINEER'S DRAWINGS (if applicable)
4. THIS DRAWING SHOULD BE READ IN CONJUNCTION WITH ARCHITECTURE'S DRAWINGS (if applicable)
5. COPYRIGHT OF THIS DRAWING REMAINS WITH THE MARKET DESIGN BUILD
6. ANY DISCREPANCY FOUND BETWEEN THIS DRAWING AND ANY OTHER DOCUMENTS MUST BE REPORTED IMMEDIATELY WITH SERVICE BY THE CONTRACTOR

Rev	Description	Date

CODE SUITABILITY DESCRIPTION

STATUS PURPOSE OF ISSUE

 Demolish
 Proposed
 Existing

PROJECT

109 DEANE CROFT ROAD
HILLINGDON HA5 1ST

TITLE

Existing and Proposed First
Floor A1



CLIENT

Sheena Dosaj and Amit Shah


DRAWN BY Rakesh M CHECKED BY Rakesh M DATE 17.06.22

SCALE (@ A1) 1 : 50 PROJECT NUMBER 2022_TMDB_01


DRAWING NUMBER P4 REV A

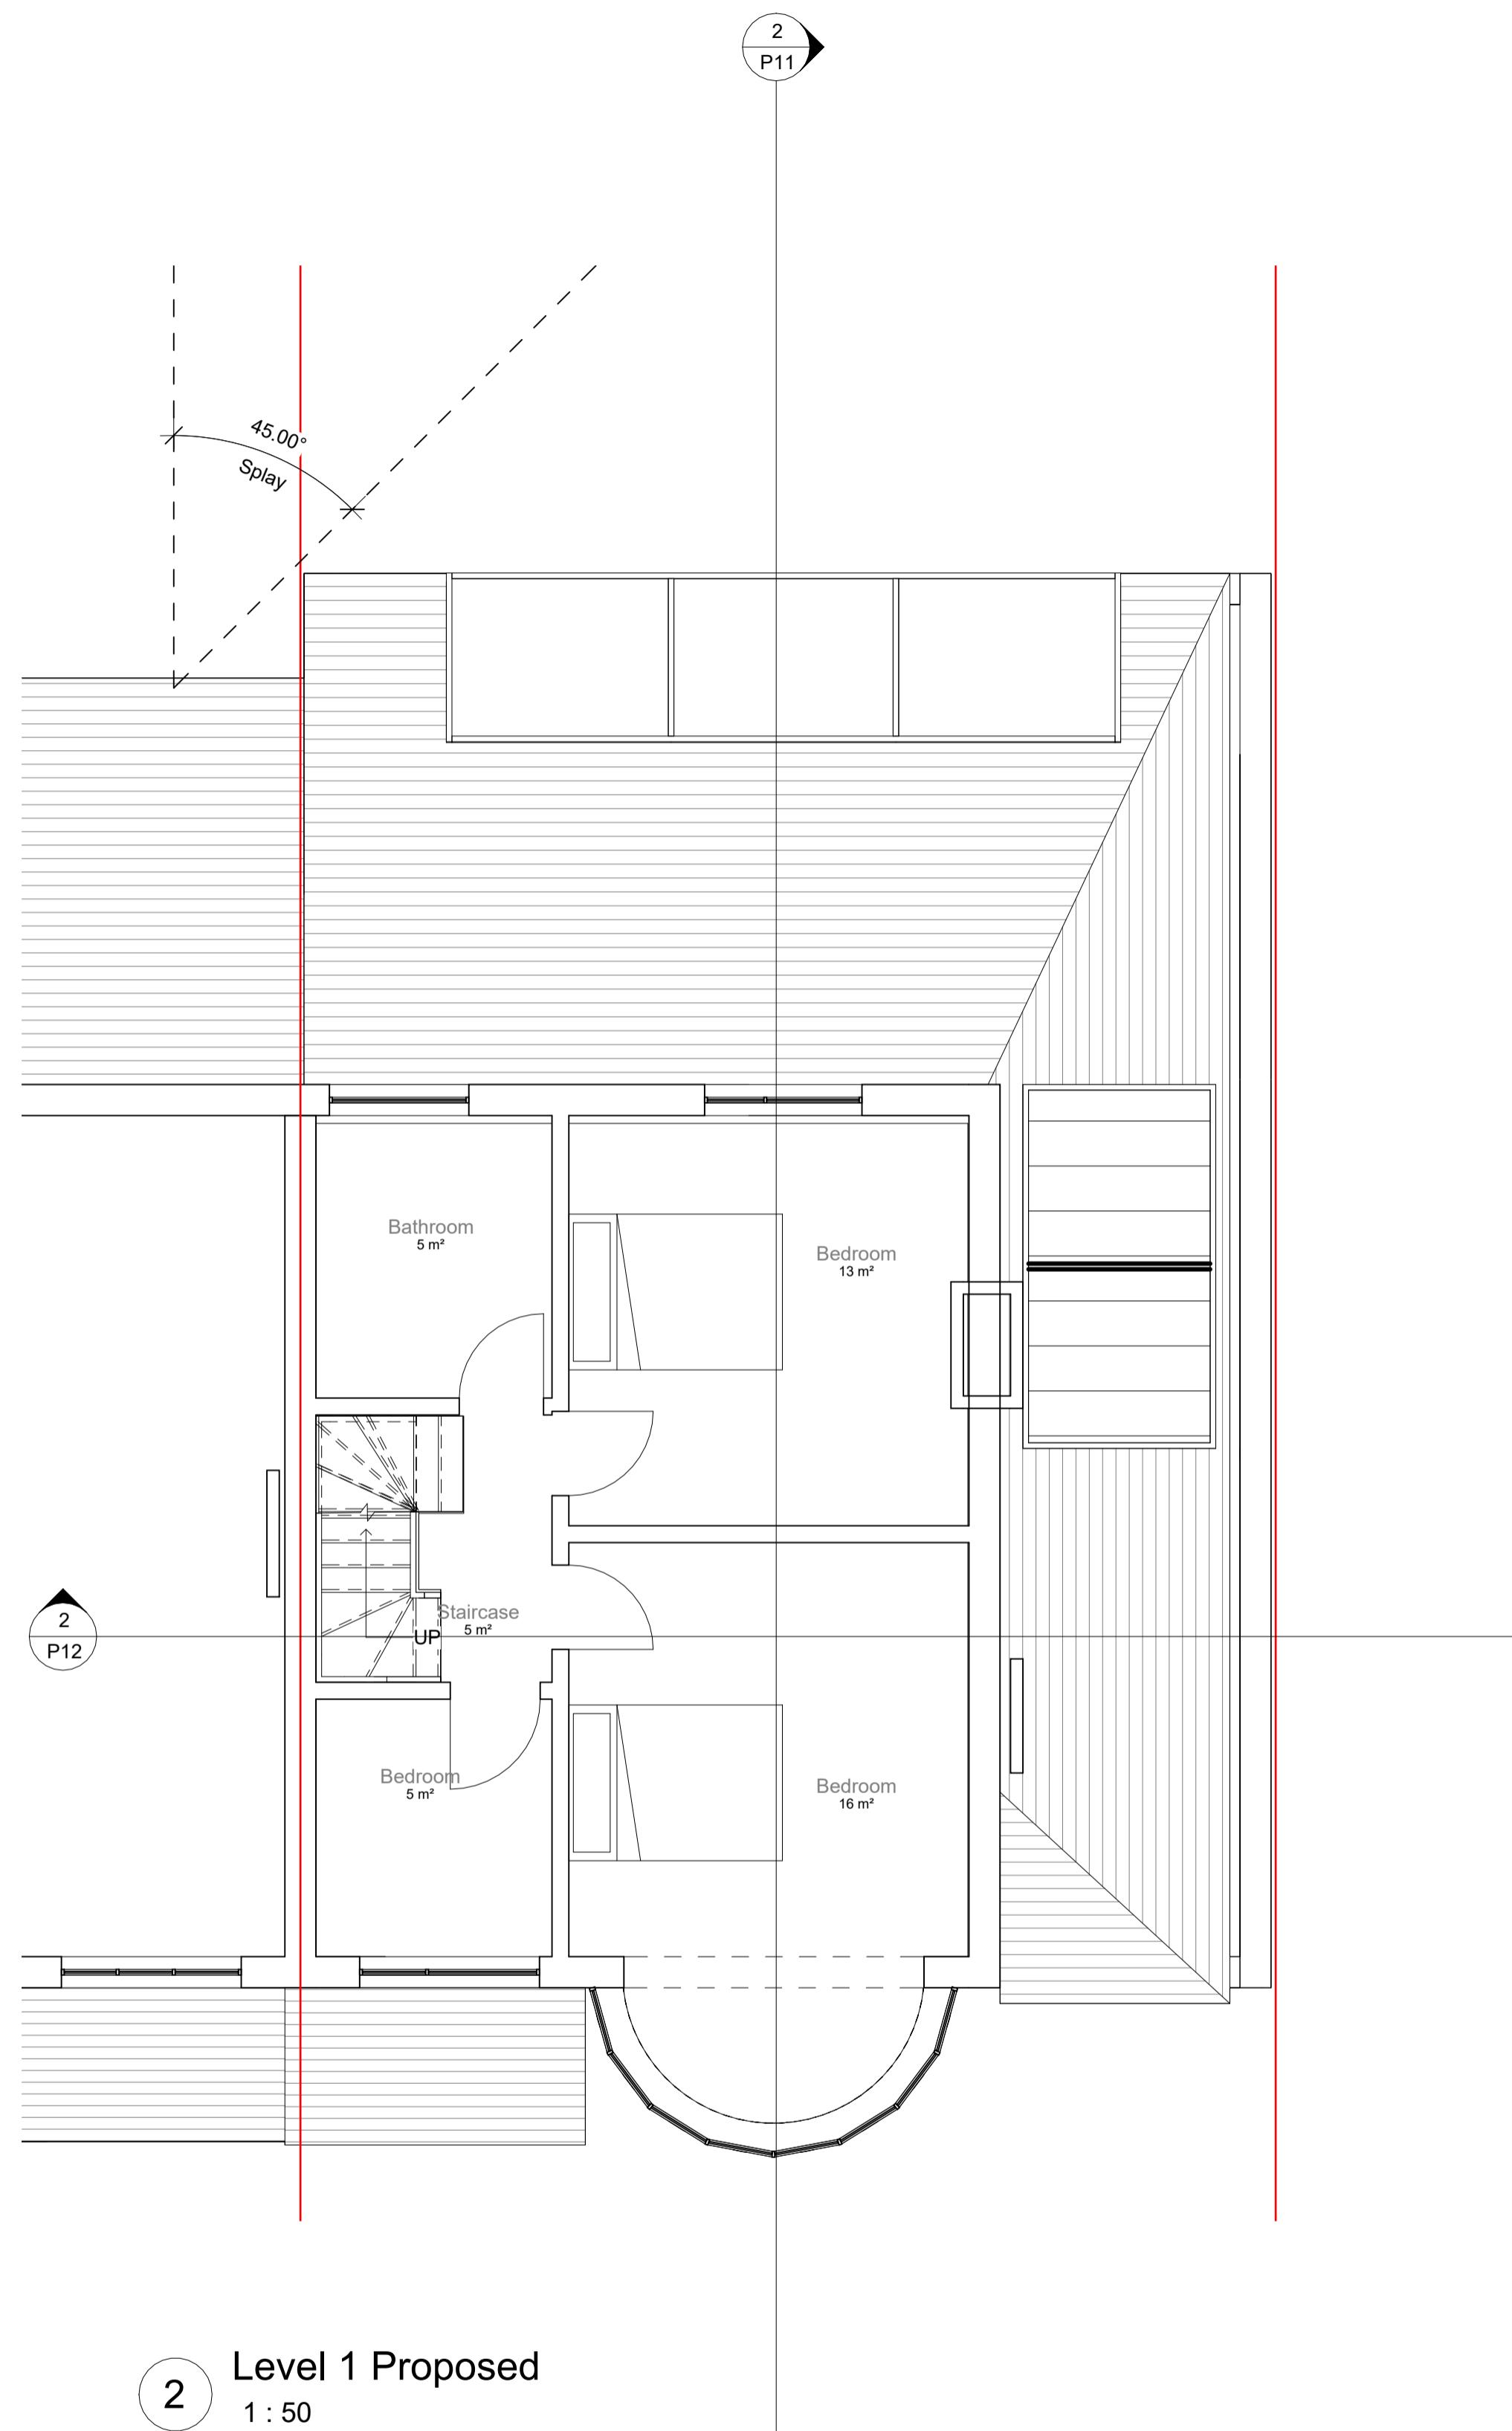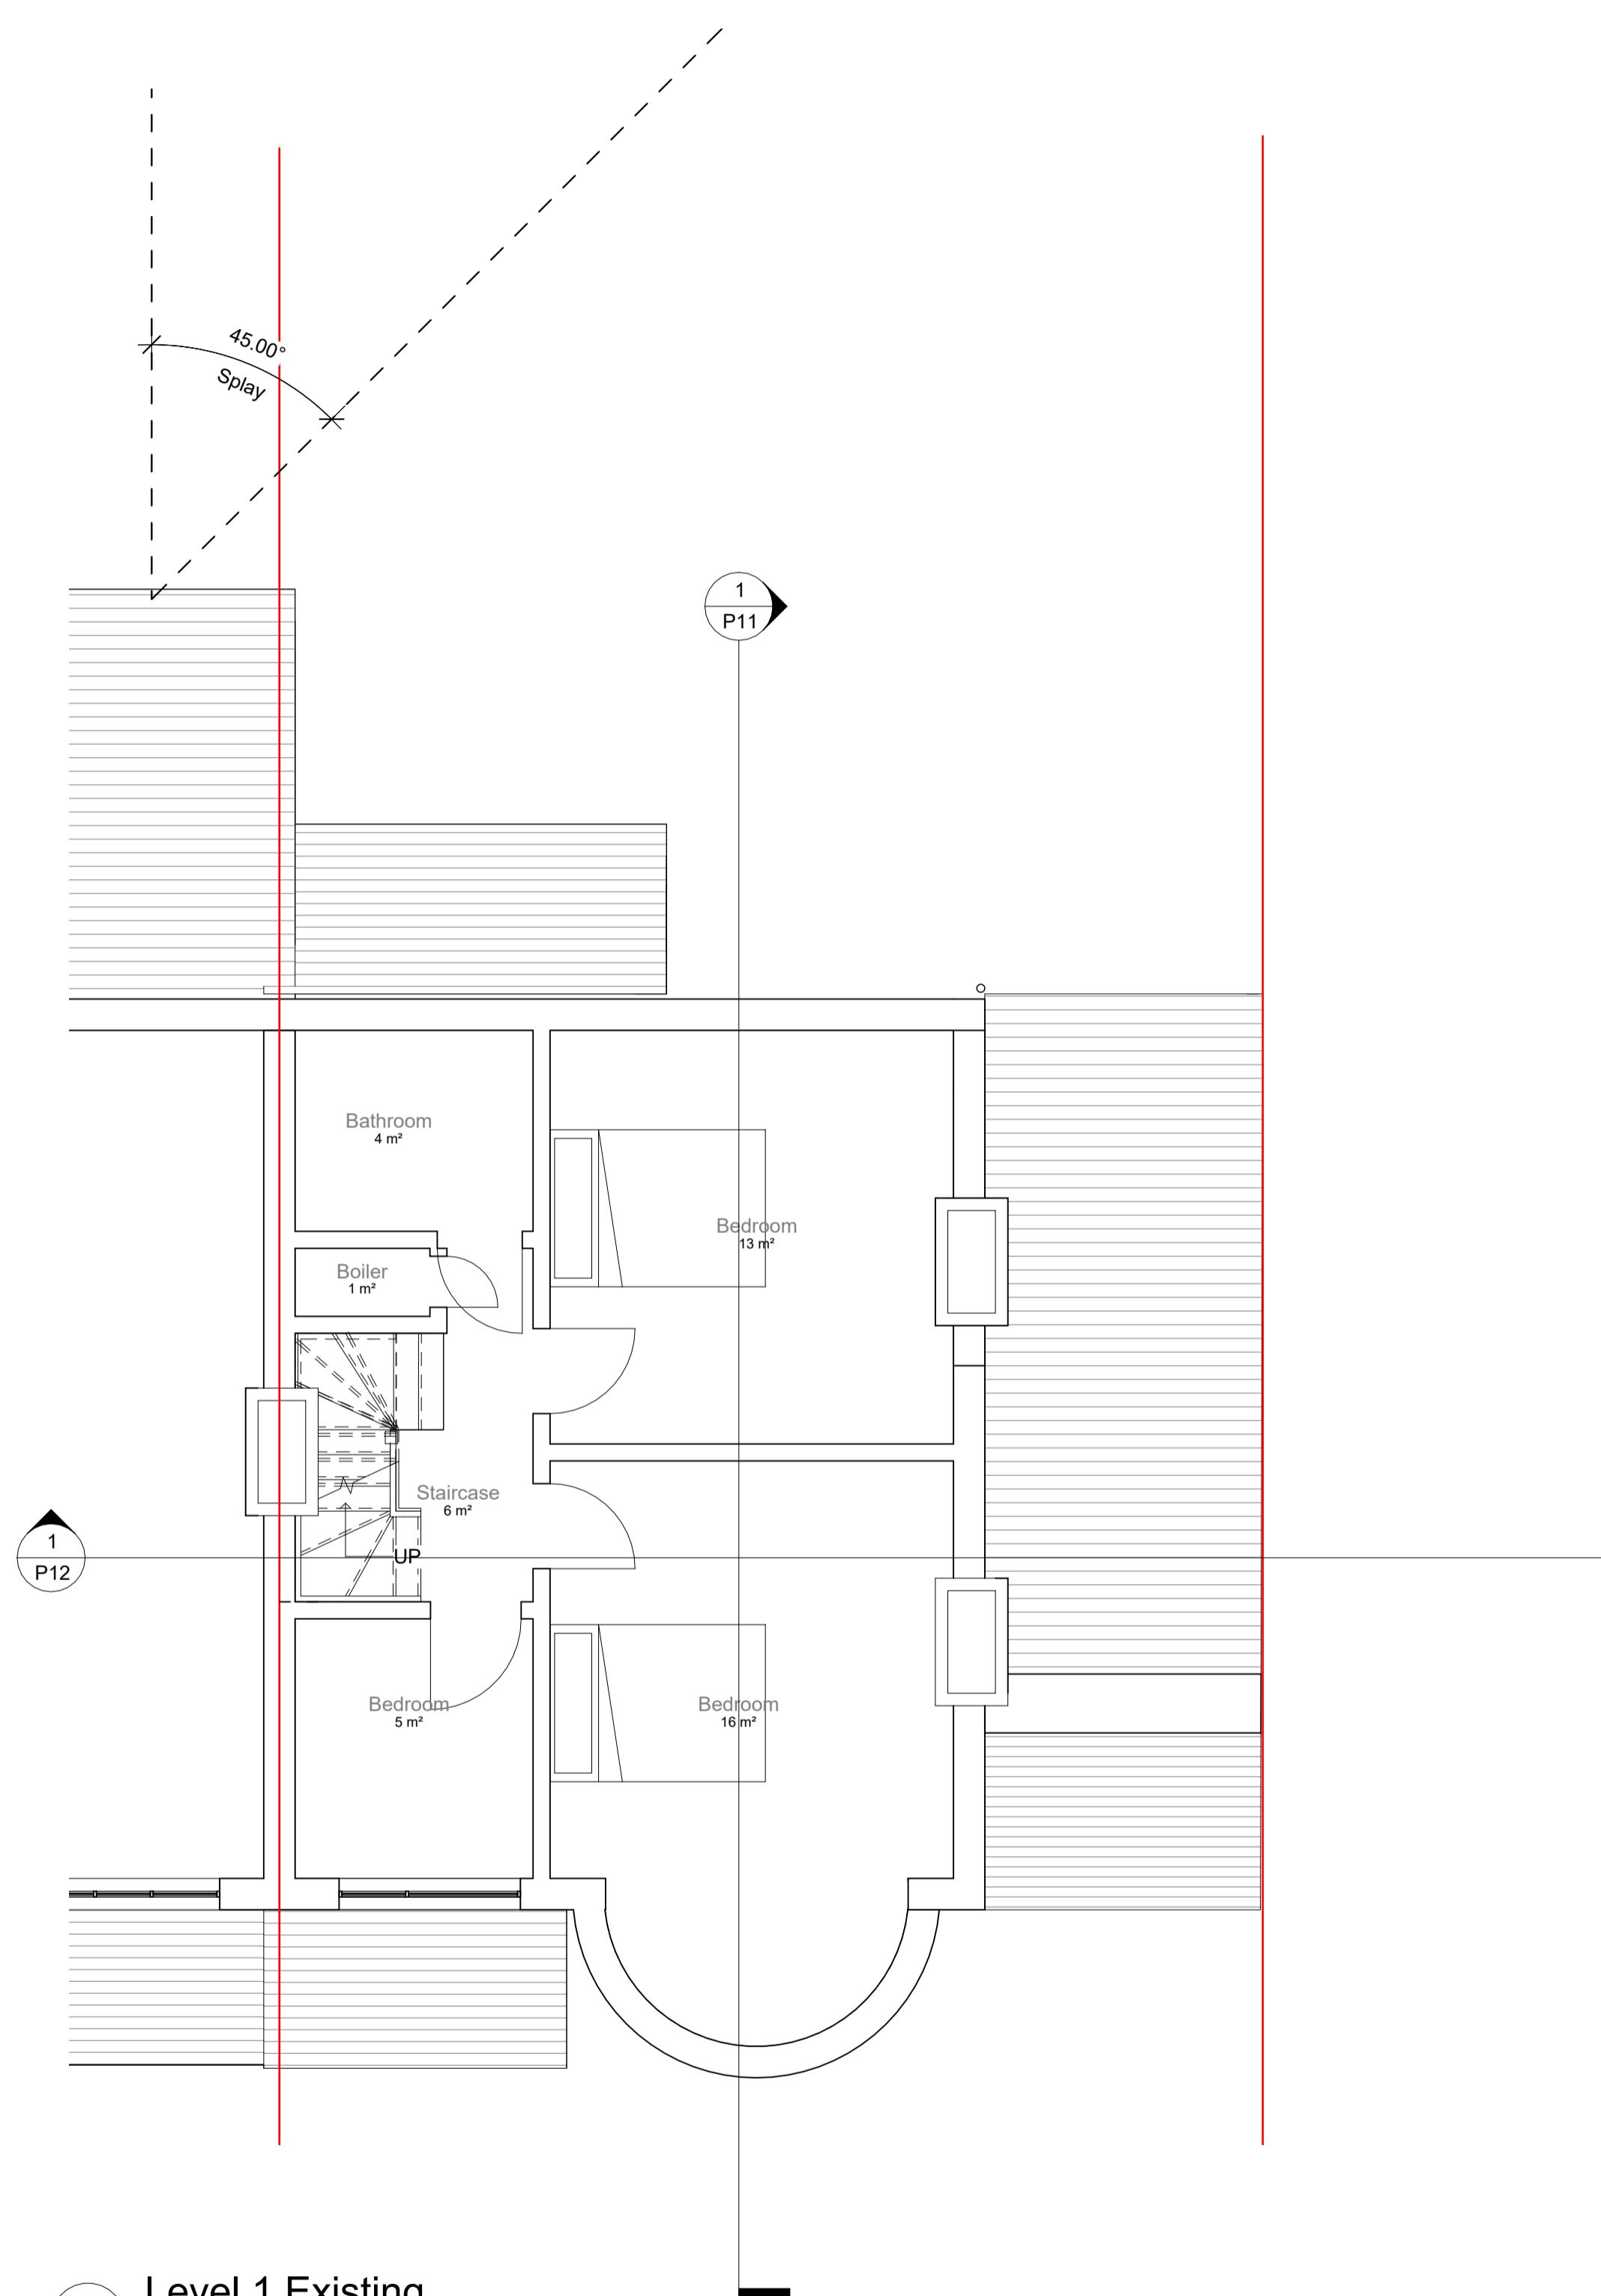


0m 1m 2m 3m 4m 5m
VISUAL SCALE 1:50 @ A1

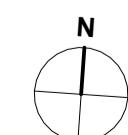


REV A

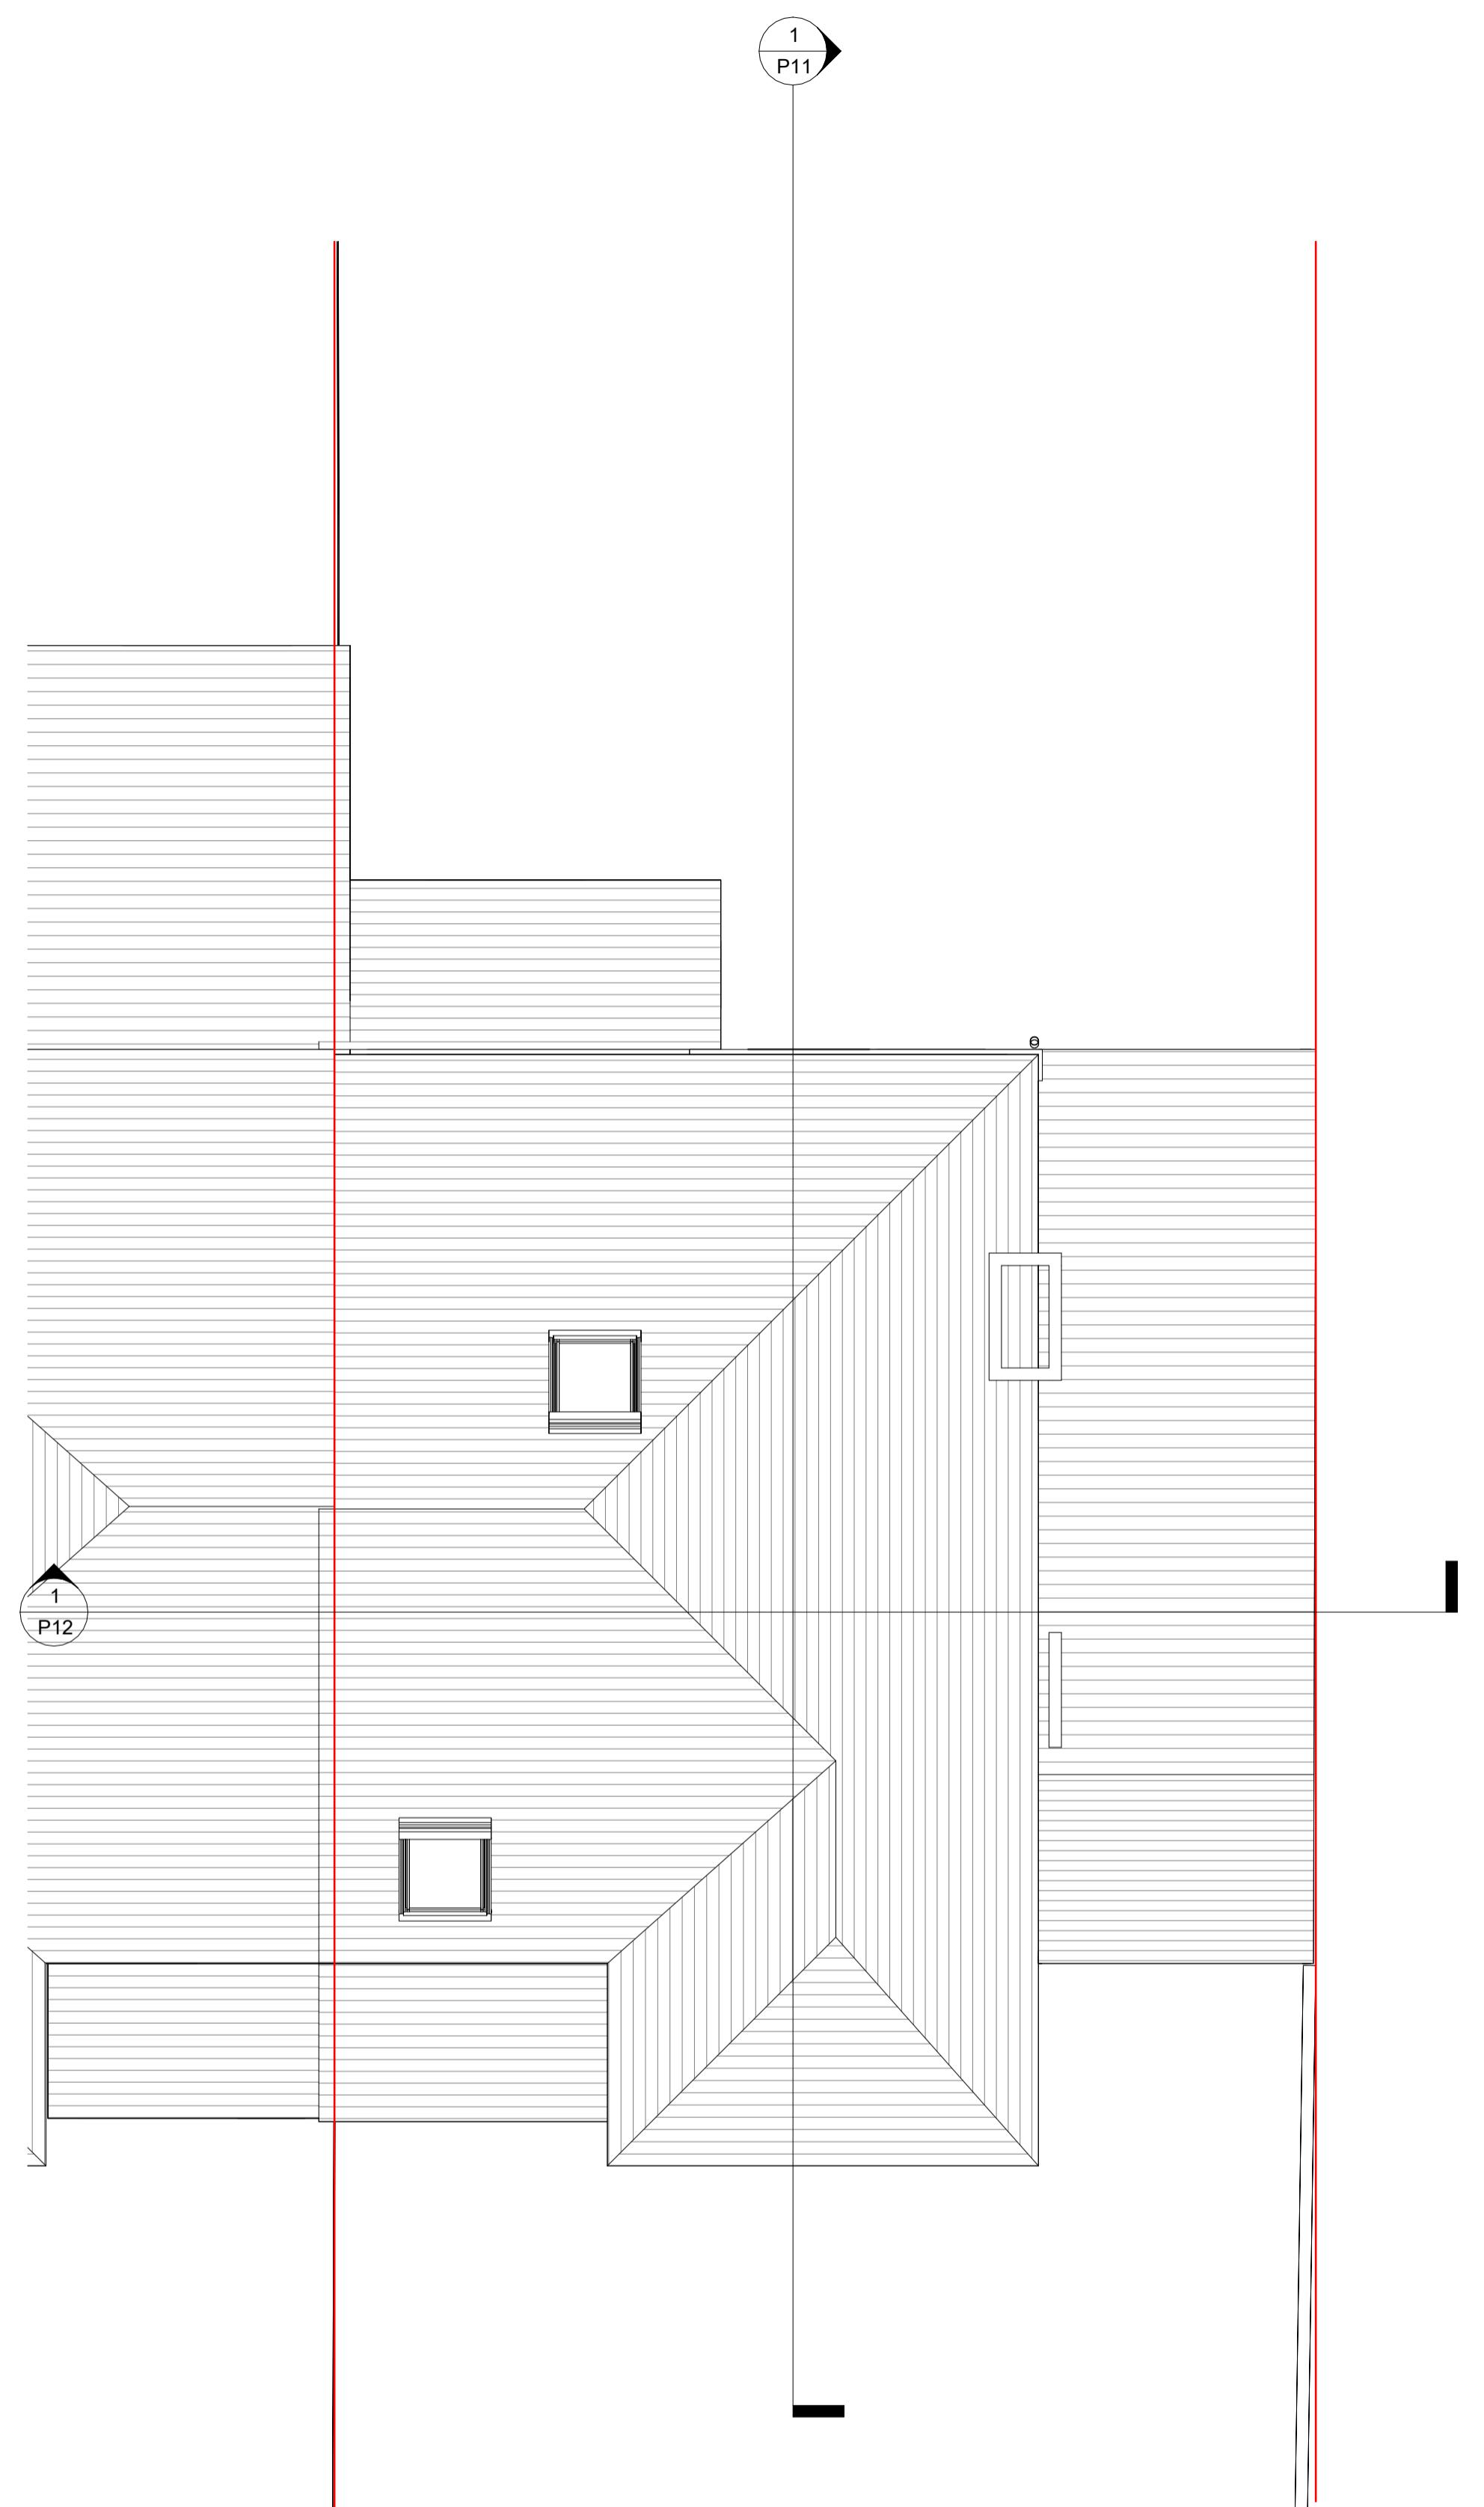

Roof Existing

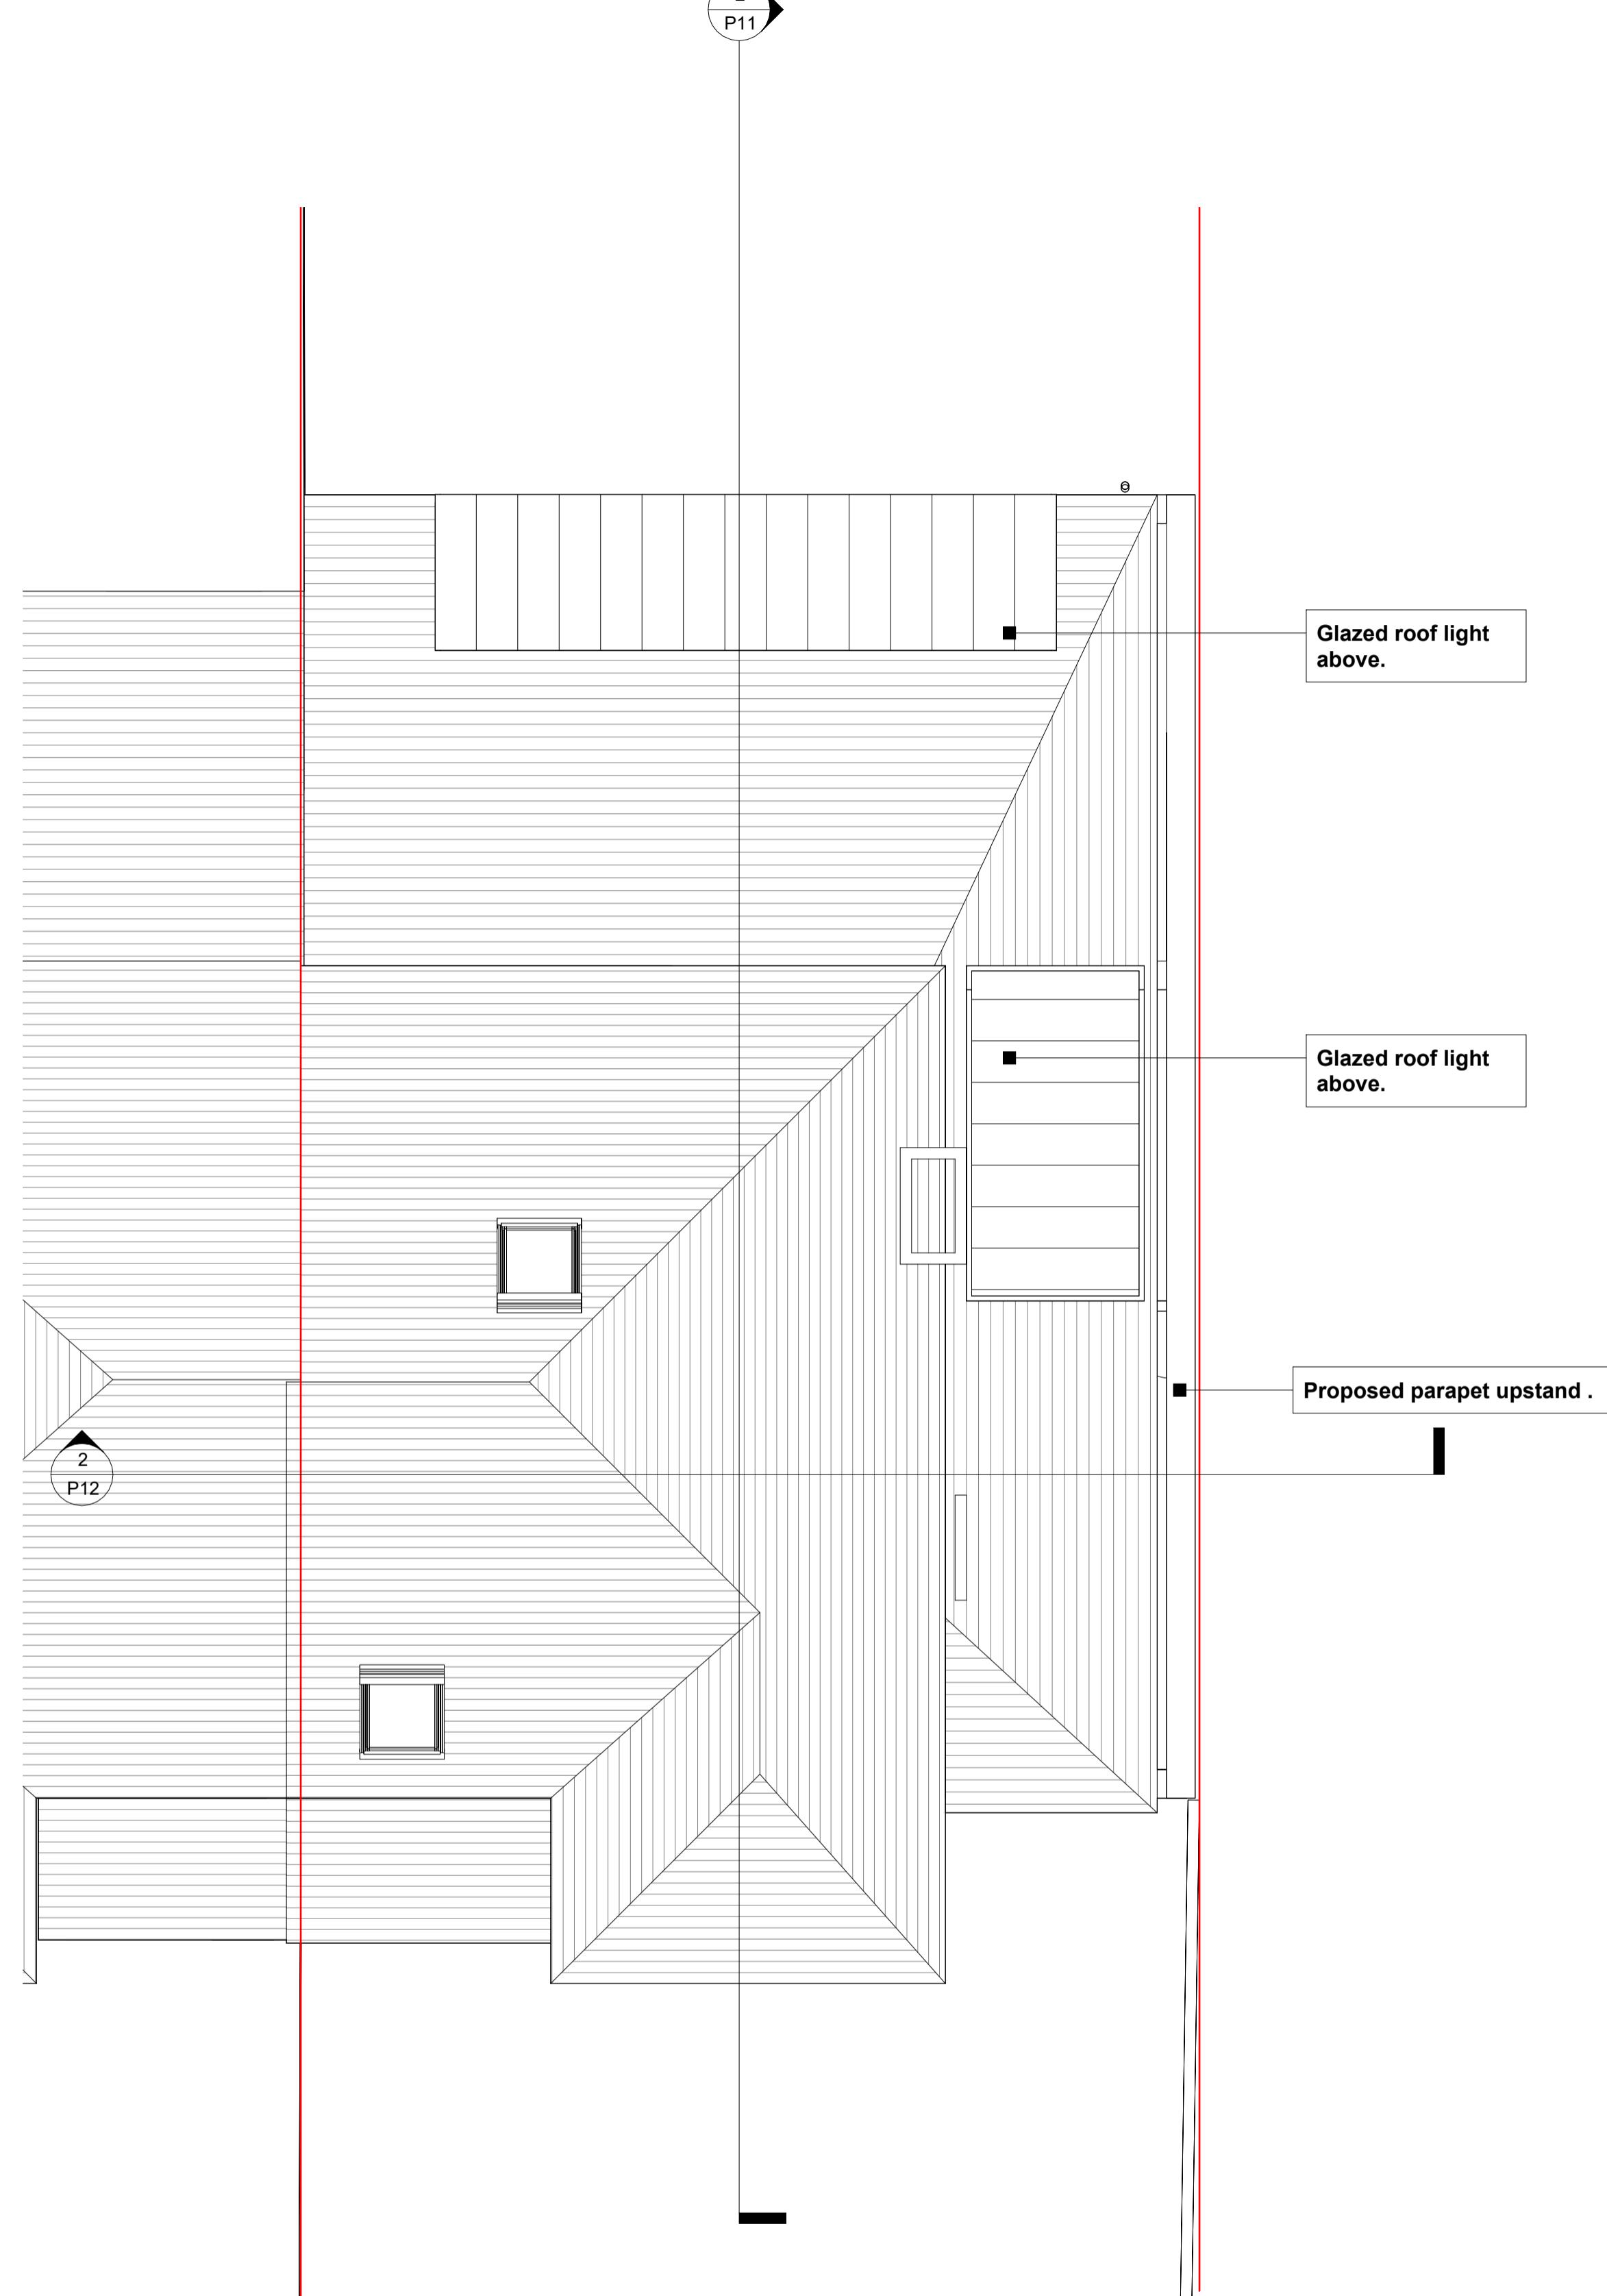

Roof Proposed

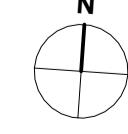

THE **MARKET** DESIGN & BUILD



A TRUE DESIGN & BUILD COMPANY

320 High Street
Harlington, Hayes,
Middlesex,
UB3 5DU

t:0203 432 5269
www.themarketdesignbuild.com
info@themarketdesignbuild.com



1. DO NOT SCALE FROM THIS DRAWING
2. ALL DIMENSIONS TO BE CHECKED ON SITE PRIOR TO FABRICATION
3. THIS DRAWING SHOULD BE READ IN CONJUNCTION WITH STRUCTURAL ENGINEER'S DRAWINGS (if applicable)
4. THIS DRAWING SHOULD BE READ IN CONJUNCTION ENGINEER'S DRAWINGS (if applicable)
5. COPYRIGHT OF THIS DRAWING REMAINS WITH THE MARKET DESIGN BUILD
6. ANY DISCREPANCY FOUND BETWEEN THIS DRAWING AND ANY OTHER DOCUMENTS MUST BE REPORTED IMMEDIATELY WITH SERVICE BY THE CONTRACTOR

CODE	SUITABILITY DESCRIPTION

STATUS	PURPOSE OF ISSUE
--------	------------------



Demolish

Proposed

Existing

TITLE

Existing and Proposed Roof

A1

CLIENT

Sheena Dosai and Amit Shah

DRAWN BY Baloch, M.	CHECKED BY Baloch, M.	DATE 17-06-02
------------------------	--------------------------	------------------

Rakesh M	Rakesh M	17.06.22
SCALE (@ A1) 1 : 50	PROJECT NUMBER 2022 TMDB 01	


DRAWING NUMBER REV

P6 A

For more information, contact the Office of the Vice President for Research and Economic Development at 319-273-2500 or research@uiowa.edu.



Proposed Front Elevation

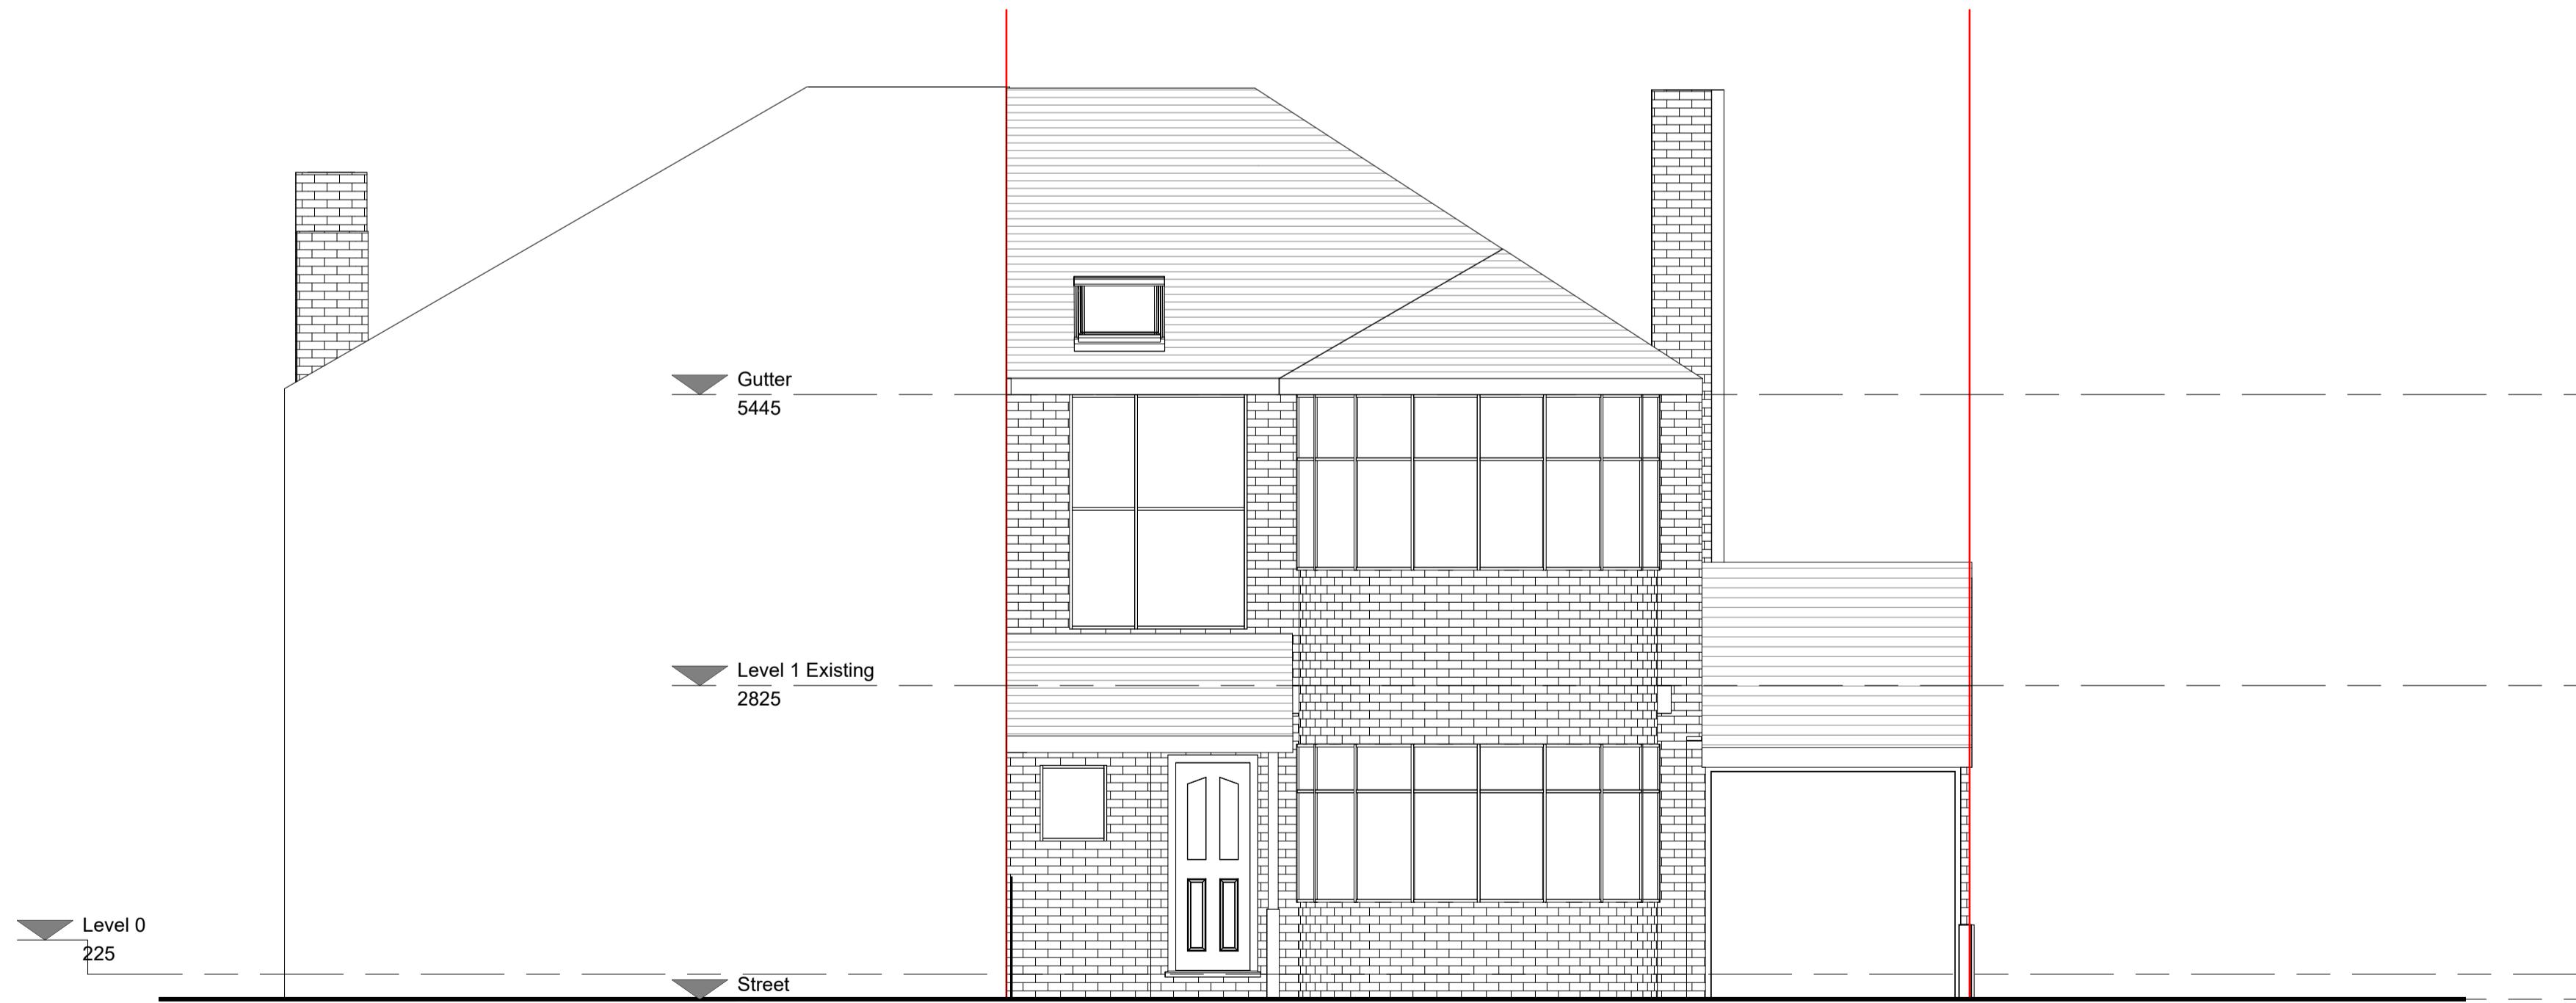

Existing Front Elevation

THE **MARKET** DESIGN & BUILD



A TRUE DESIGN & BUILD COMPANY

320 High Street
Harlington, Hayes,
Middlesex,
UB3 5DU

t:0203 432 5269
www.themarketdesignbuild.com
info@themarketdesignbuild.com



1. DO NOT SCALE FROM THIS DRAWING
2. ALL DIMENSIONS TO BE CHECKED ON SITE PRIOR TO FABRICATION
3. THIS DRAWING SHOULD BE READ IN CONJUNCTION WITH STRUCTURAL ENGINEER'S DRAWINGS (if applicable)
4. THIS DRAWING SHOULD BE READ IN CONJUNCTION ENGINEER'S DRAWINGS (if applicable)
5. COPYRIGHT OF THIS DRAWING REMAINS WITH THE MARKET DESIGN BUILD
6. ANY DISCREPANCY FOUND BETWEEN THIS DRAWING AND ANY OTHER DOCUMENTS MUST BE REPORTED IMMEDIATELY WITH SERVICE BY THE CONTRACTOR

CODE	SUITABILITY DESCRIPTION
STATUS	PURPOSE OF ISSUE

- Demolish
- Proposed
- Existing

Existing and Proposed Front Elevations A1

CLIENT

Sheena Dosai and Amit Shah

DRAWN BY	CHECKED BY	DATE
Rakesh M	Rakesh M	17.06.22

GREEN M	RAKESH M	11.03.22
SCALE (@ A1) 1 : 50	PROJECT NUMBER 2022 TMDB 01	

DRAWING NUMBER REV
D7 A

P7

A horizontal scale bar with markings at 0m, 1m, 2m, 3m, 4m, and 5m. The first 1m is divided into 10 smaller segments, while the remaining 4m are each divided into 5 smaller segments.

VISUAL SCALE 1:50 @ A1

0 High Street
arlington, Hayes,
ddlesex,
33 5DU

t:0203 432 5269
www.themarketdesignbuild.com
info@themarketdesignbuild.com



1. DO NOT SCALE FROM THIS DRAWING
2. ALL DIMENSIONS TO BE CHECKED ON SITE PRIOR TO FABRICATION
3. THIS DRAWING SHOULD BE READ IN CONJUNCTION WITH STRUCTURAL ENGINEER'S DRAWINGS (if applicable)
4. THIS DRAWING SHOULD BE READ IN CONJUNCTION ENGINEER'S DRAWINGS (if applicable)
5. COPYRIGHT OF THIS DRAWING REMAINS WITH THE MARKET DESIGN BUILD
6. ANY DISCREPANCY FOUND BETWEEN THIS DRAWING AND ANY OTHER DOCUMENTS MUST BE REPORTED IMMEDIATELY WITH SERVICE BY THE CONTRACTOR

CODE	SUITABILITY DESCRIPTION
STATUS	PURPOSE OF ISSUE

-  Demolish
-  Proposed
-  Existing

109 DEANE CROFT ROAD
HILLINGDON HA5 1ST

TITLE

**Existing and Proposed Side 1
Elevations A1**


CLIENT

Sheena Dosaj and Amit Shah


DRAWN BY Rakesh M	CHECKED BY Rakesh M	DATE 17.06.22
SCALE (@ A1)		PROJECT NUMBER

SCALE (@ A1) 1 : 50	PROJECT NUMBER 2022_TMDB_01
DRAWING NUMBER RS	REV A

P8

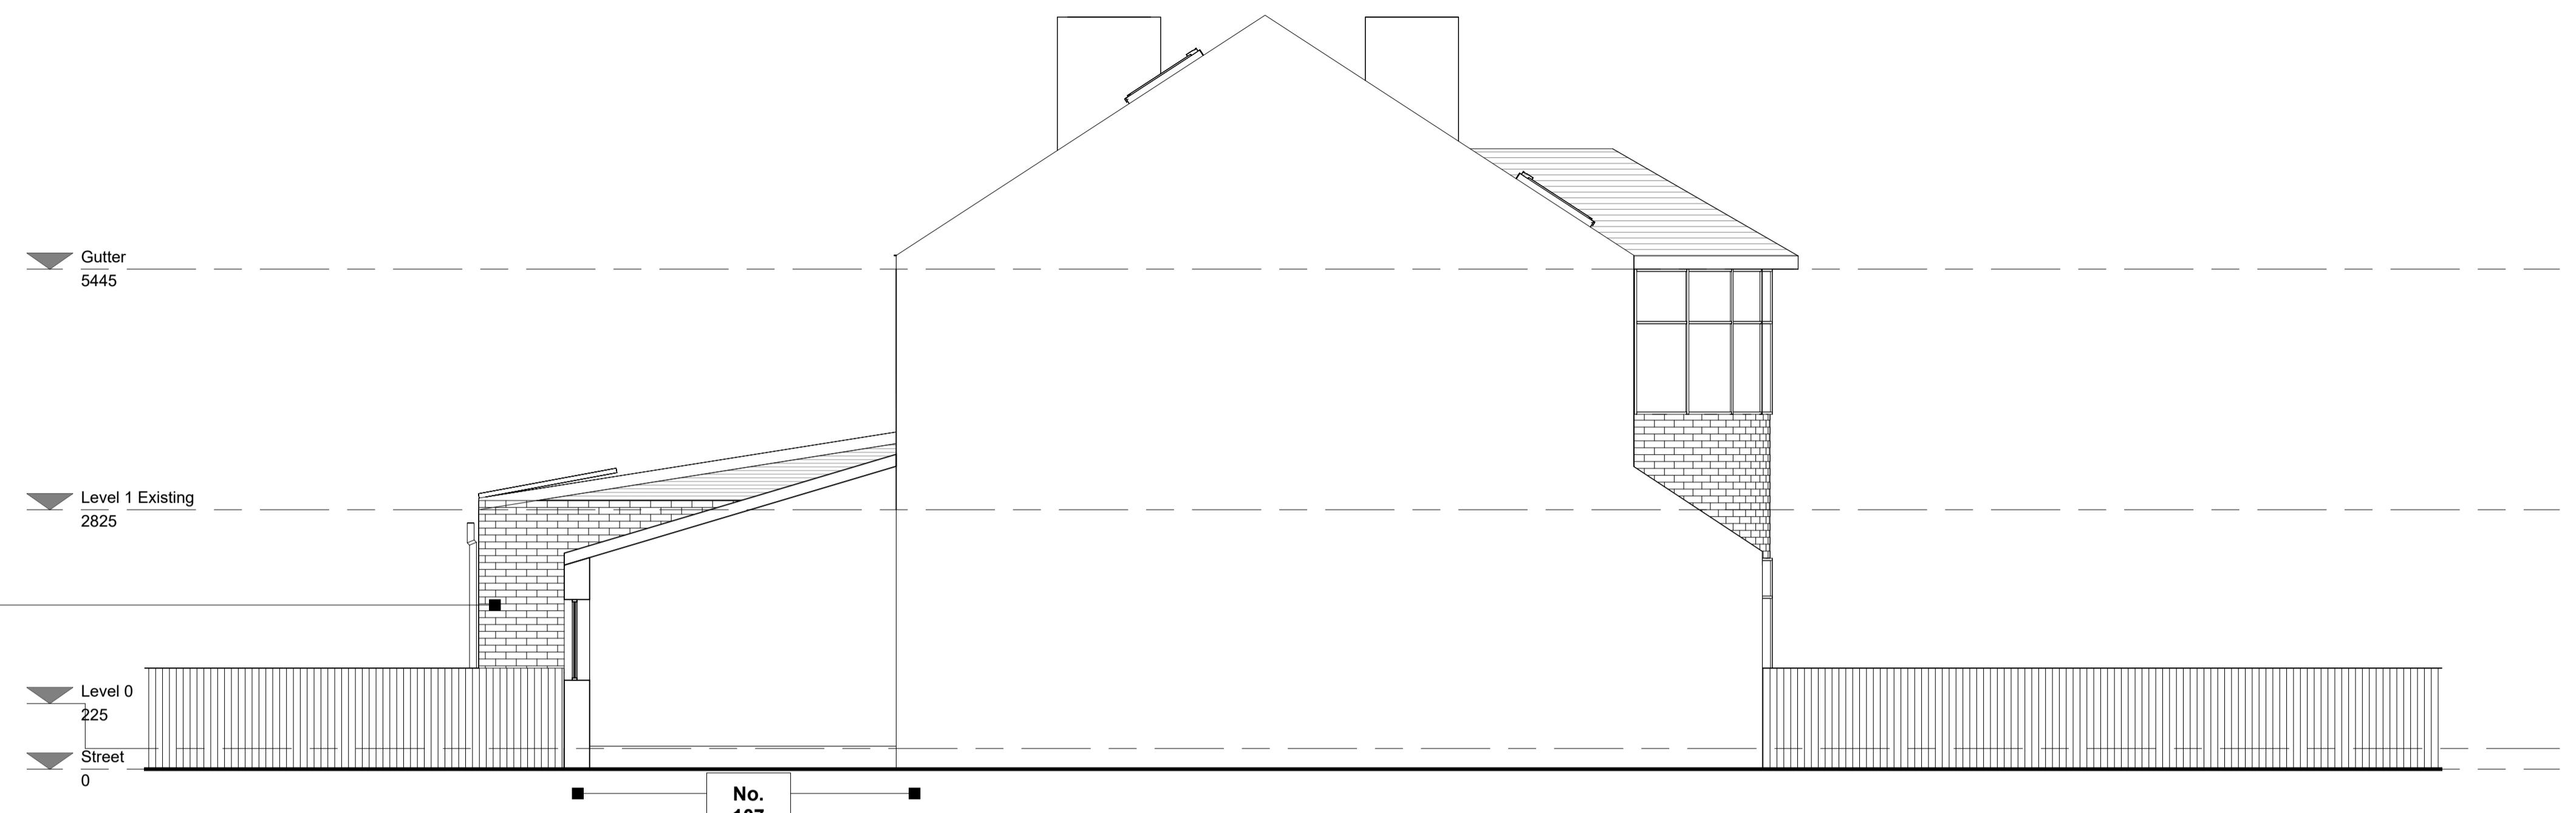



Proposed Side 1 Elevation

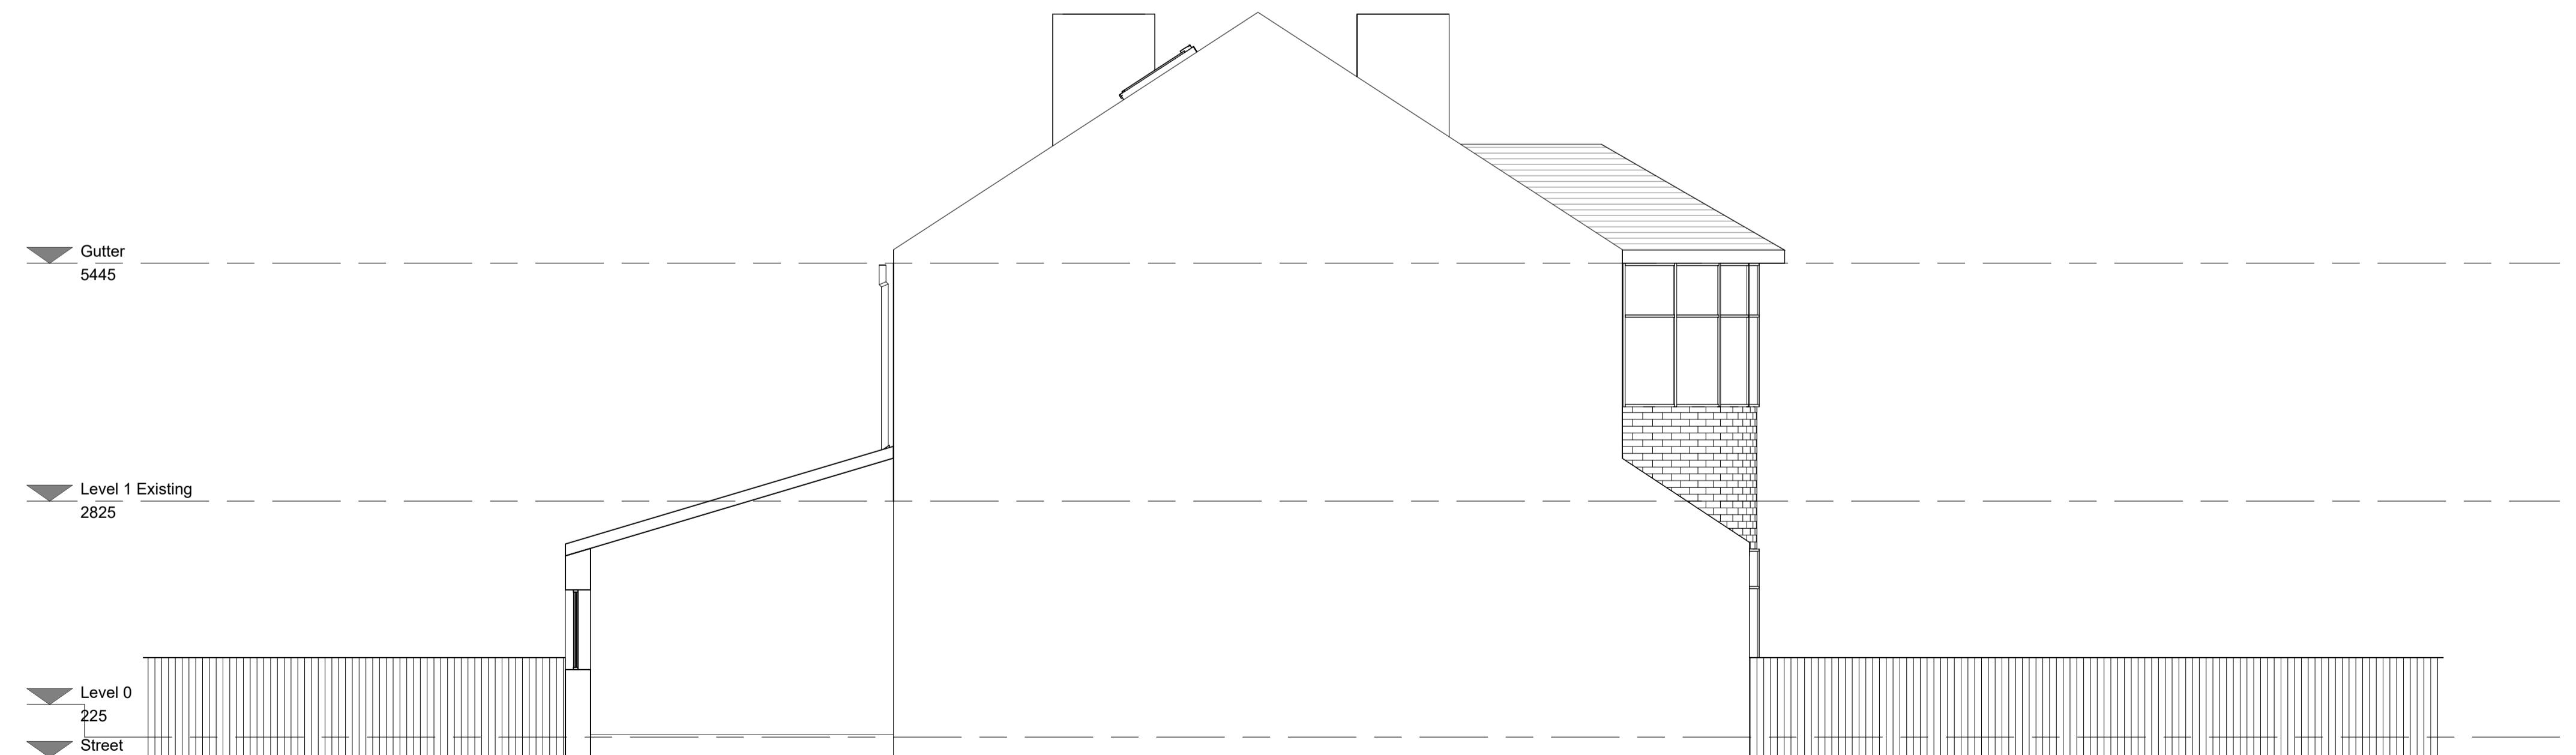

Existing Side 1 Elevation


VISUAL SCALE 1:50 @ A1

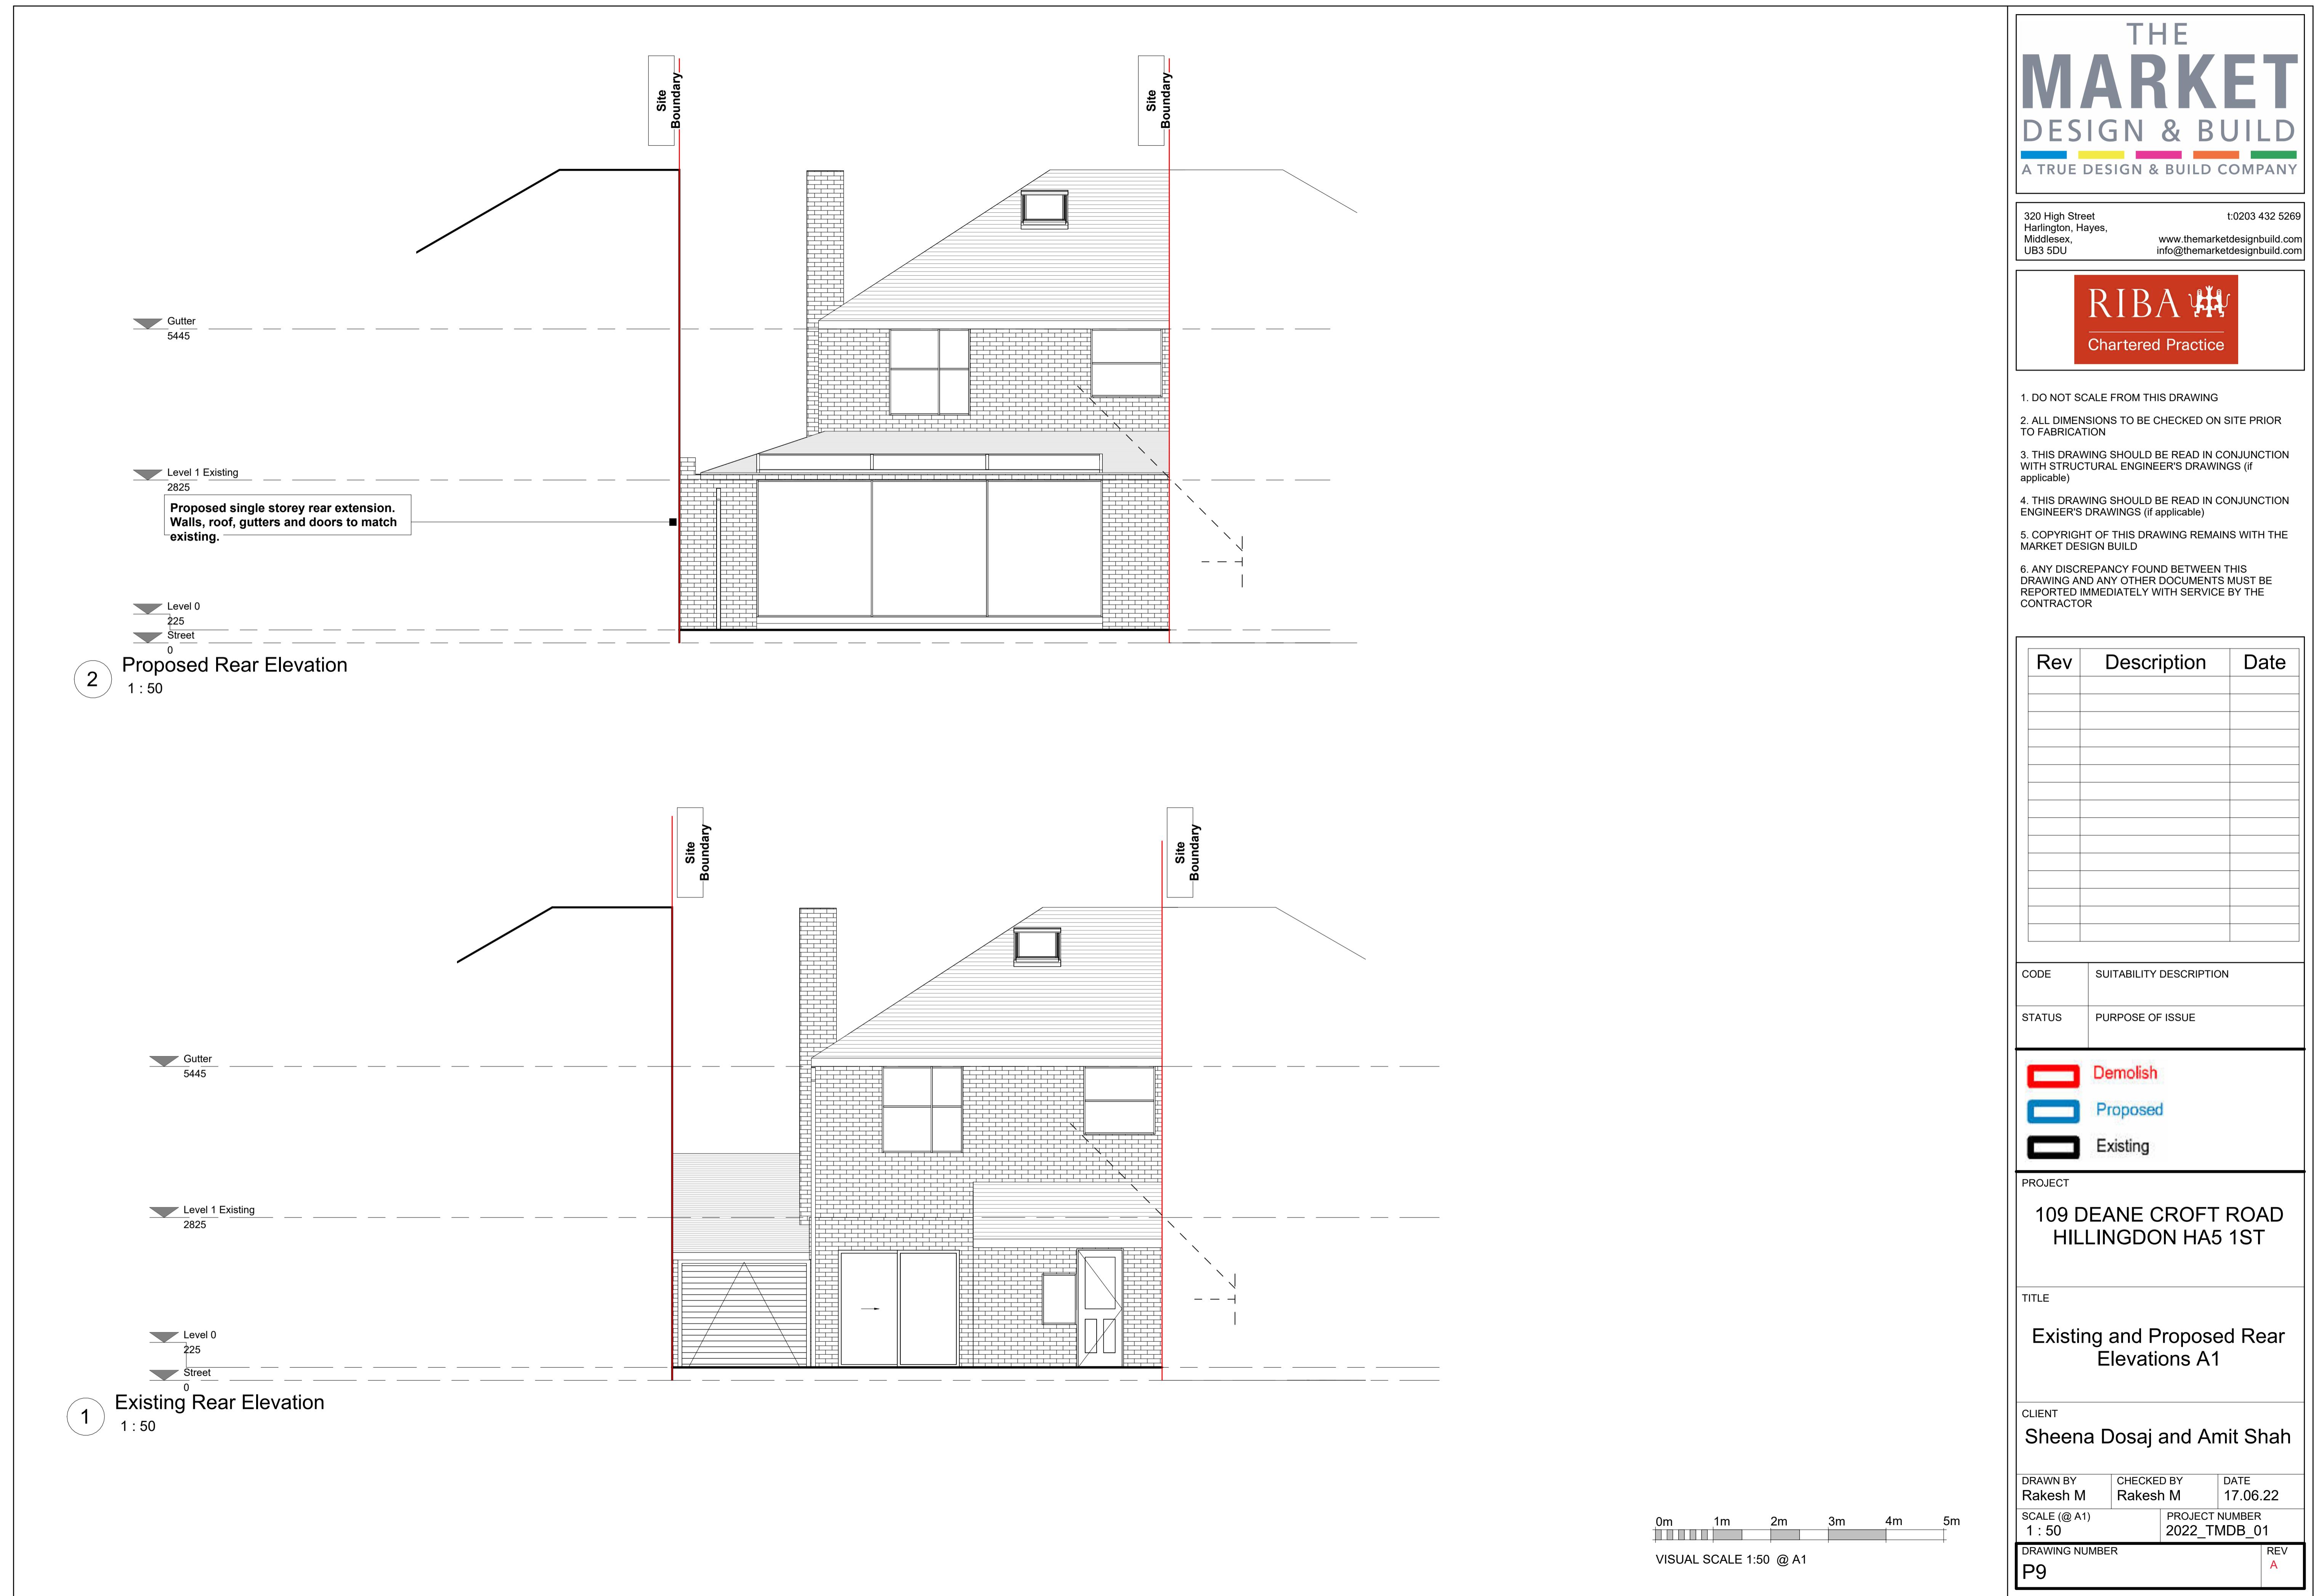

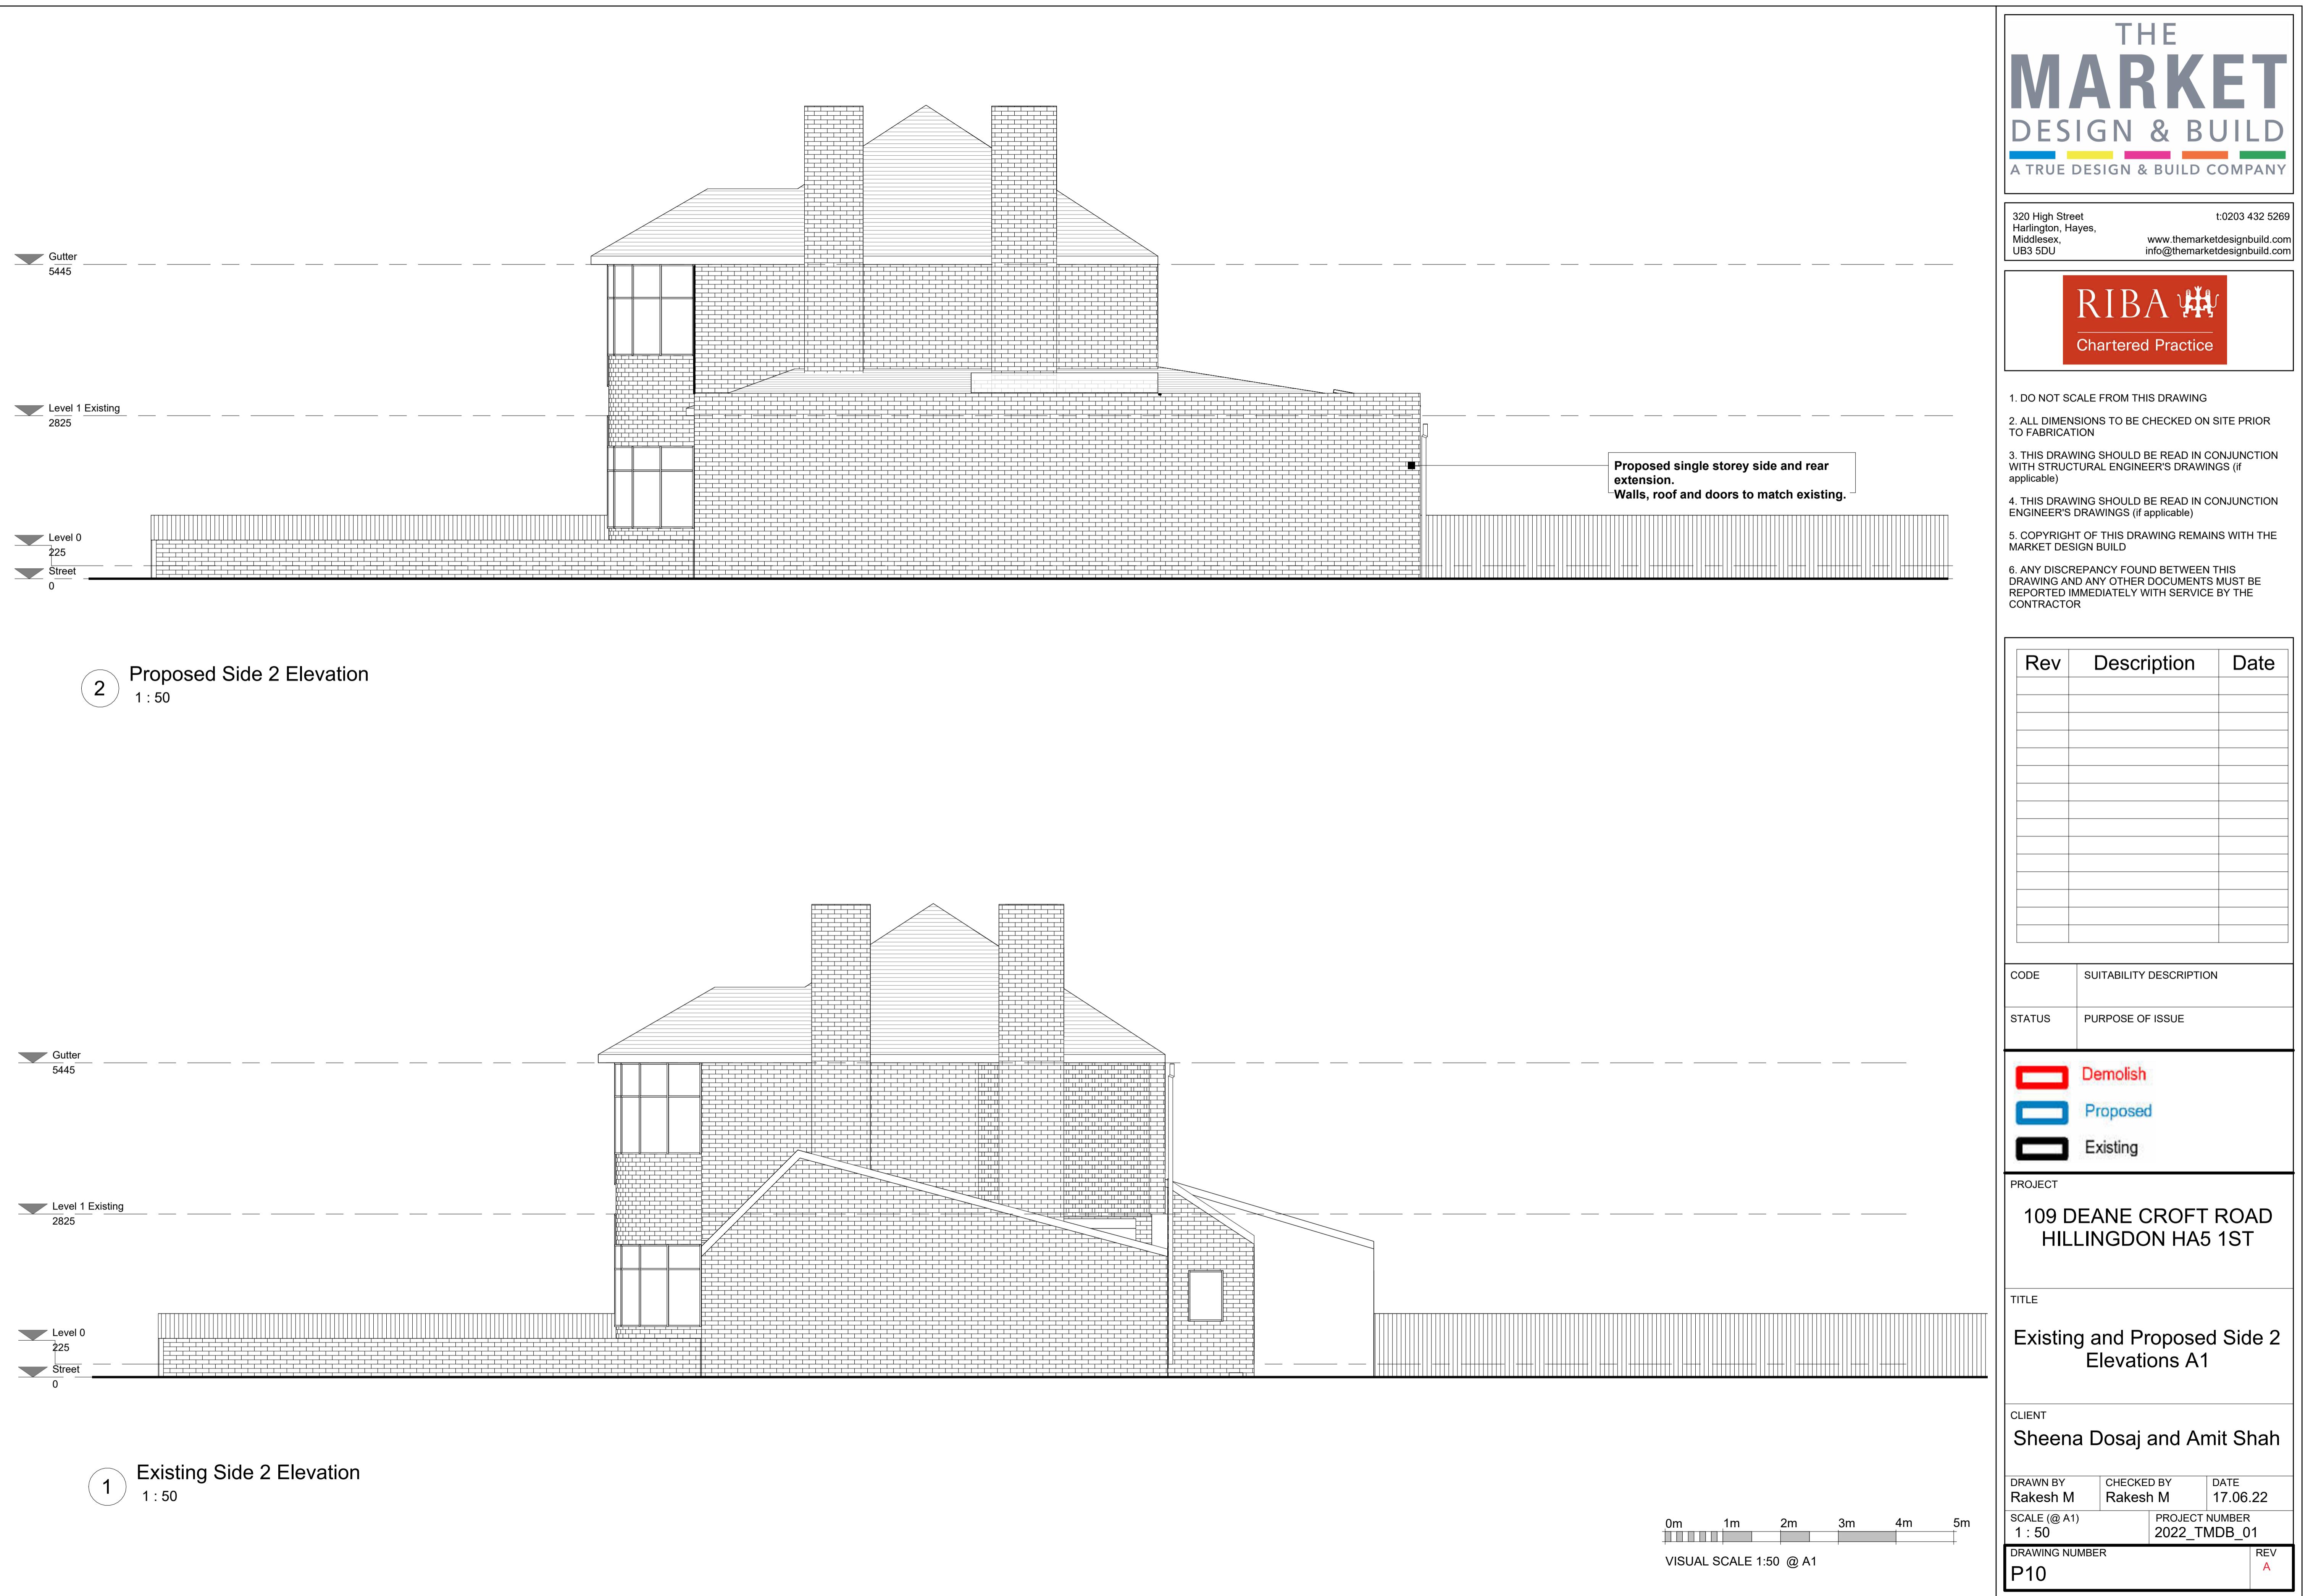



1 Existing Section 01
1 : 50

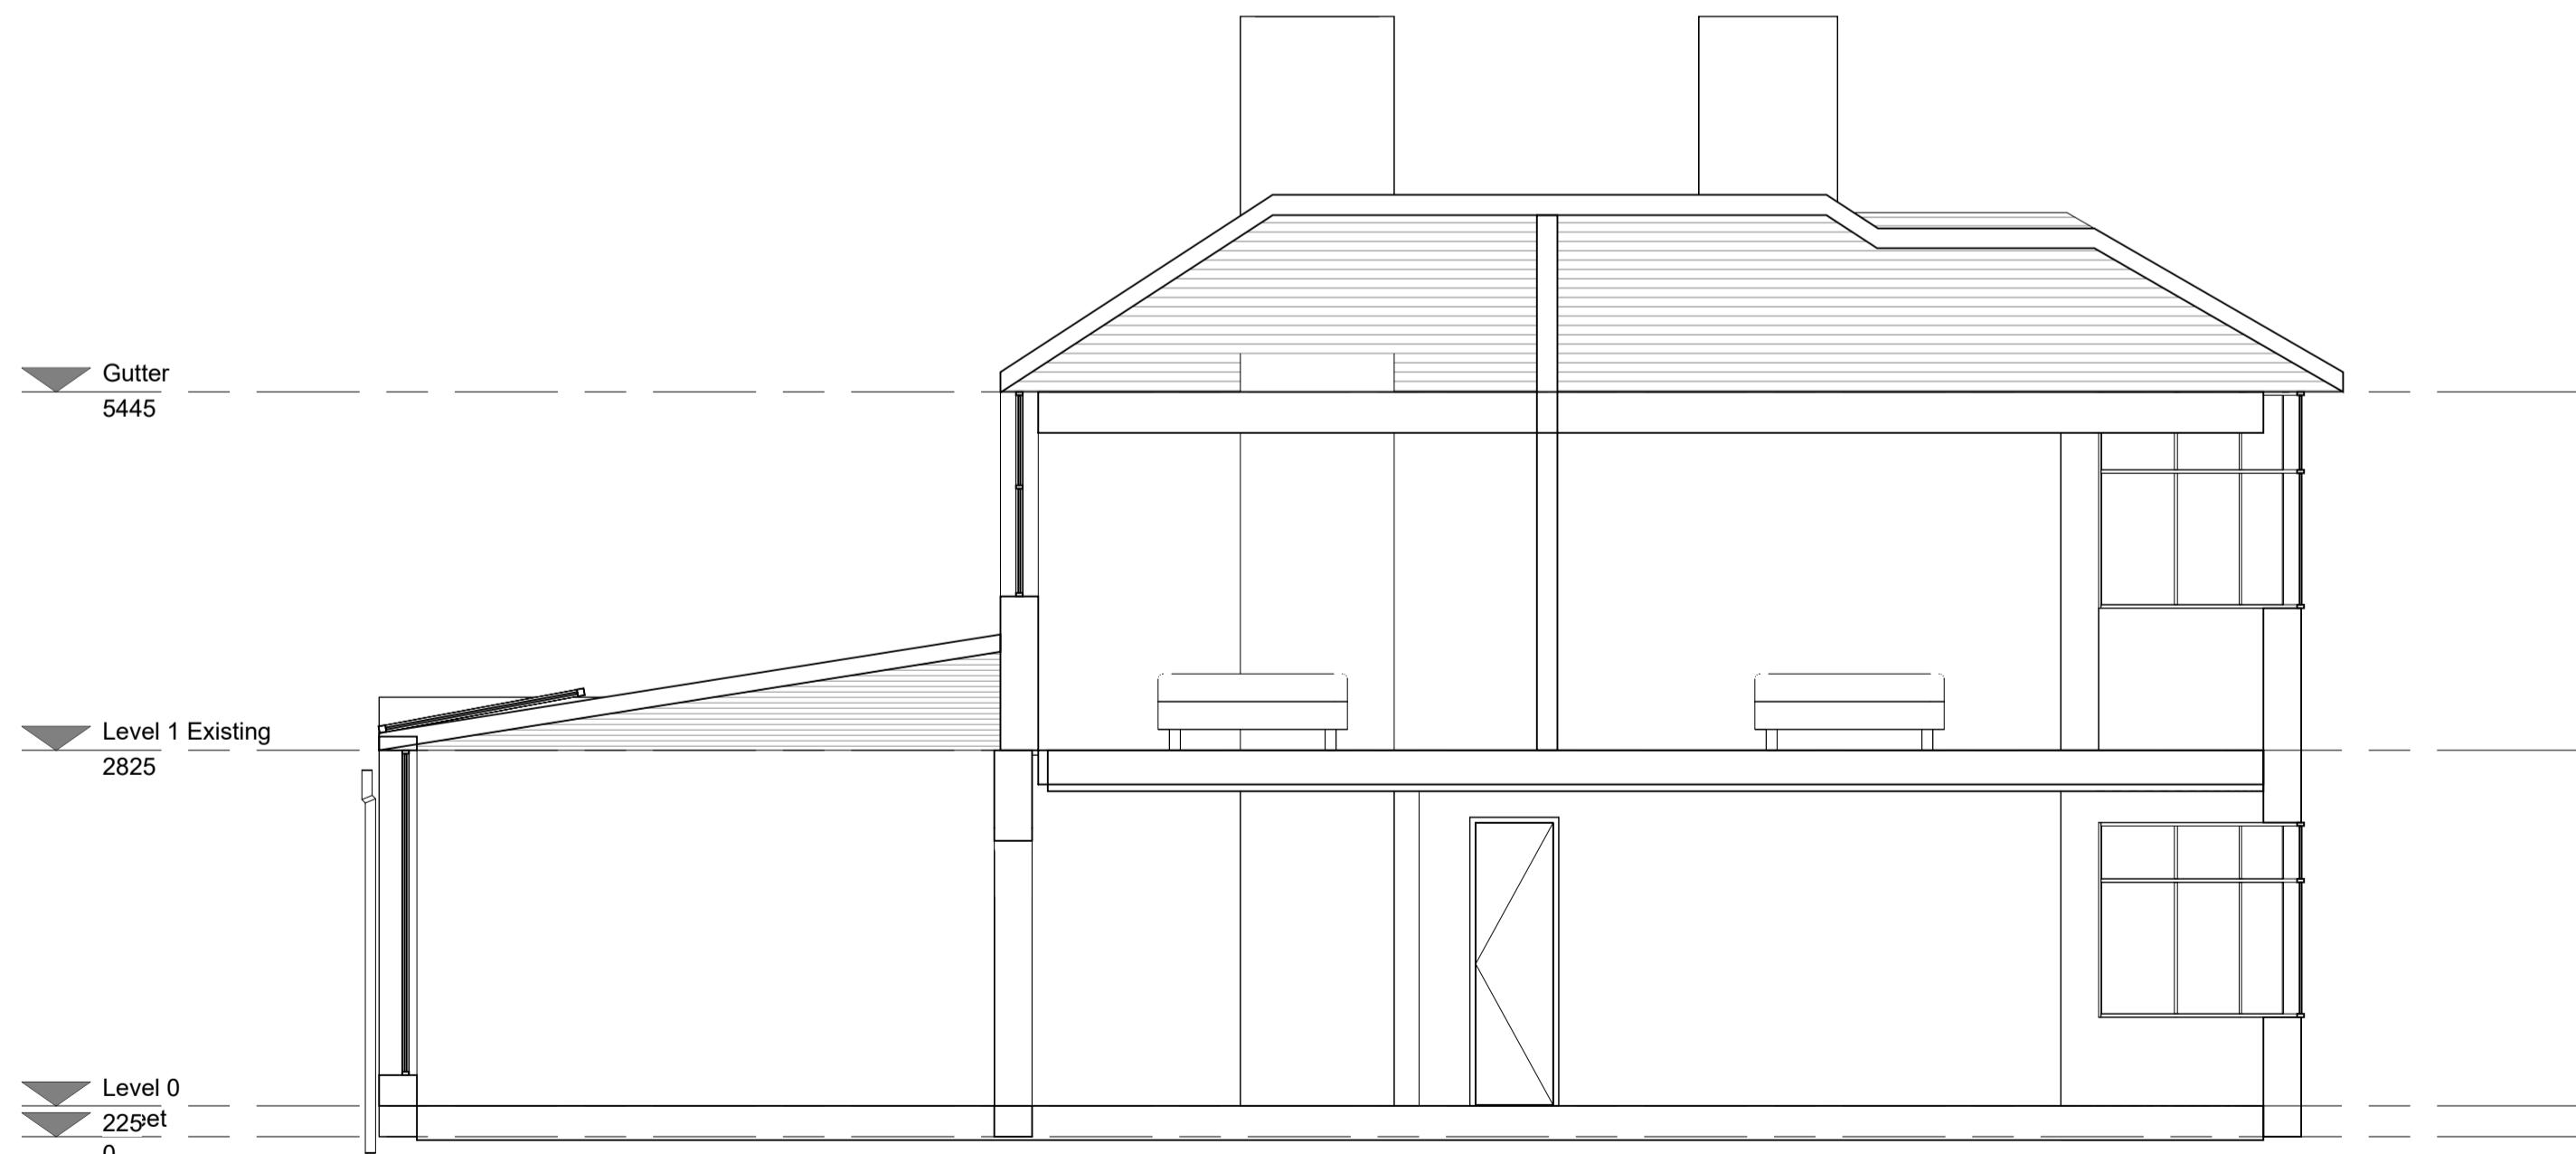

Proposed Section 01

THE **MARKET** DESIGN & BUILD



A TRUE DESIGN & BUILD COMPANY

320 High Street
Harlington, Hayes,
Middlesex,
UB3 5DU

t:0203 432 5269
www.themarketdesignbuild.com
info@themarketdesignbuild.com



1. DO NOT SCALE FROM THIS DRAWING
2. ALL DIMENSIONS TO BE CHECKED ON SITE PRIOR TO FABRICATION
3. THIS DRAWING SHOULD BE READ IN CONJUNCTION WITH STRUCTURAL ENGINEER'S DRAWINGS (if applicable)
4. THIS DRAWING SHOULD BE READ IN CONJUNCTION ENGINEER'S DRAWINGS (if applicable)
5. COPYRIGHT OF THIS DRAWING REMAINS WITH THE MARKET DESIGN BUILD
6. ANY DISCREPANCY FOUND BETWEEN THIS DRAWING AND ANY OTHER DOCUMENTS MUST BE REPORTED IMMEDIATELY WITH SERVICE BY THE CONTRACTOR

CODE	SUITABILITY DESCRIPTION
STATUS	PURPOSE OF ISSUE

- Demolish
- Proposed
- Existing

109 DEANE CROFT ROAD
HILLINGDON HA5 1ST

Existing and Proposed Section 01


CLIENT

DRAWN BY Rakesh M	CHECKED BY Rakesh M	DATE 17/06/22
----------------------	------------------------	------------------


RAKESH M	RAKESH M	17.03.22
SCALE (@ A1) 1 : 50	PROJECT NUMBER 2022_TMDB_01	
DRAWING NUMBER		REV.

DRAWING NUMBER	REV A
P11	

VISUAL SCALE 1:50 @ A1

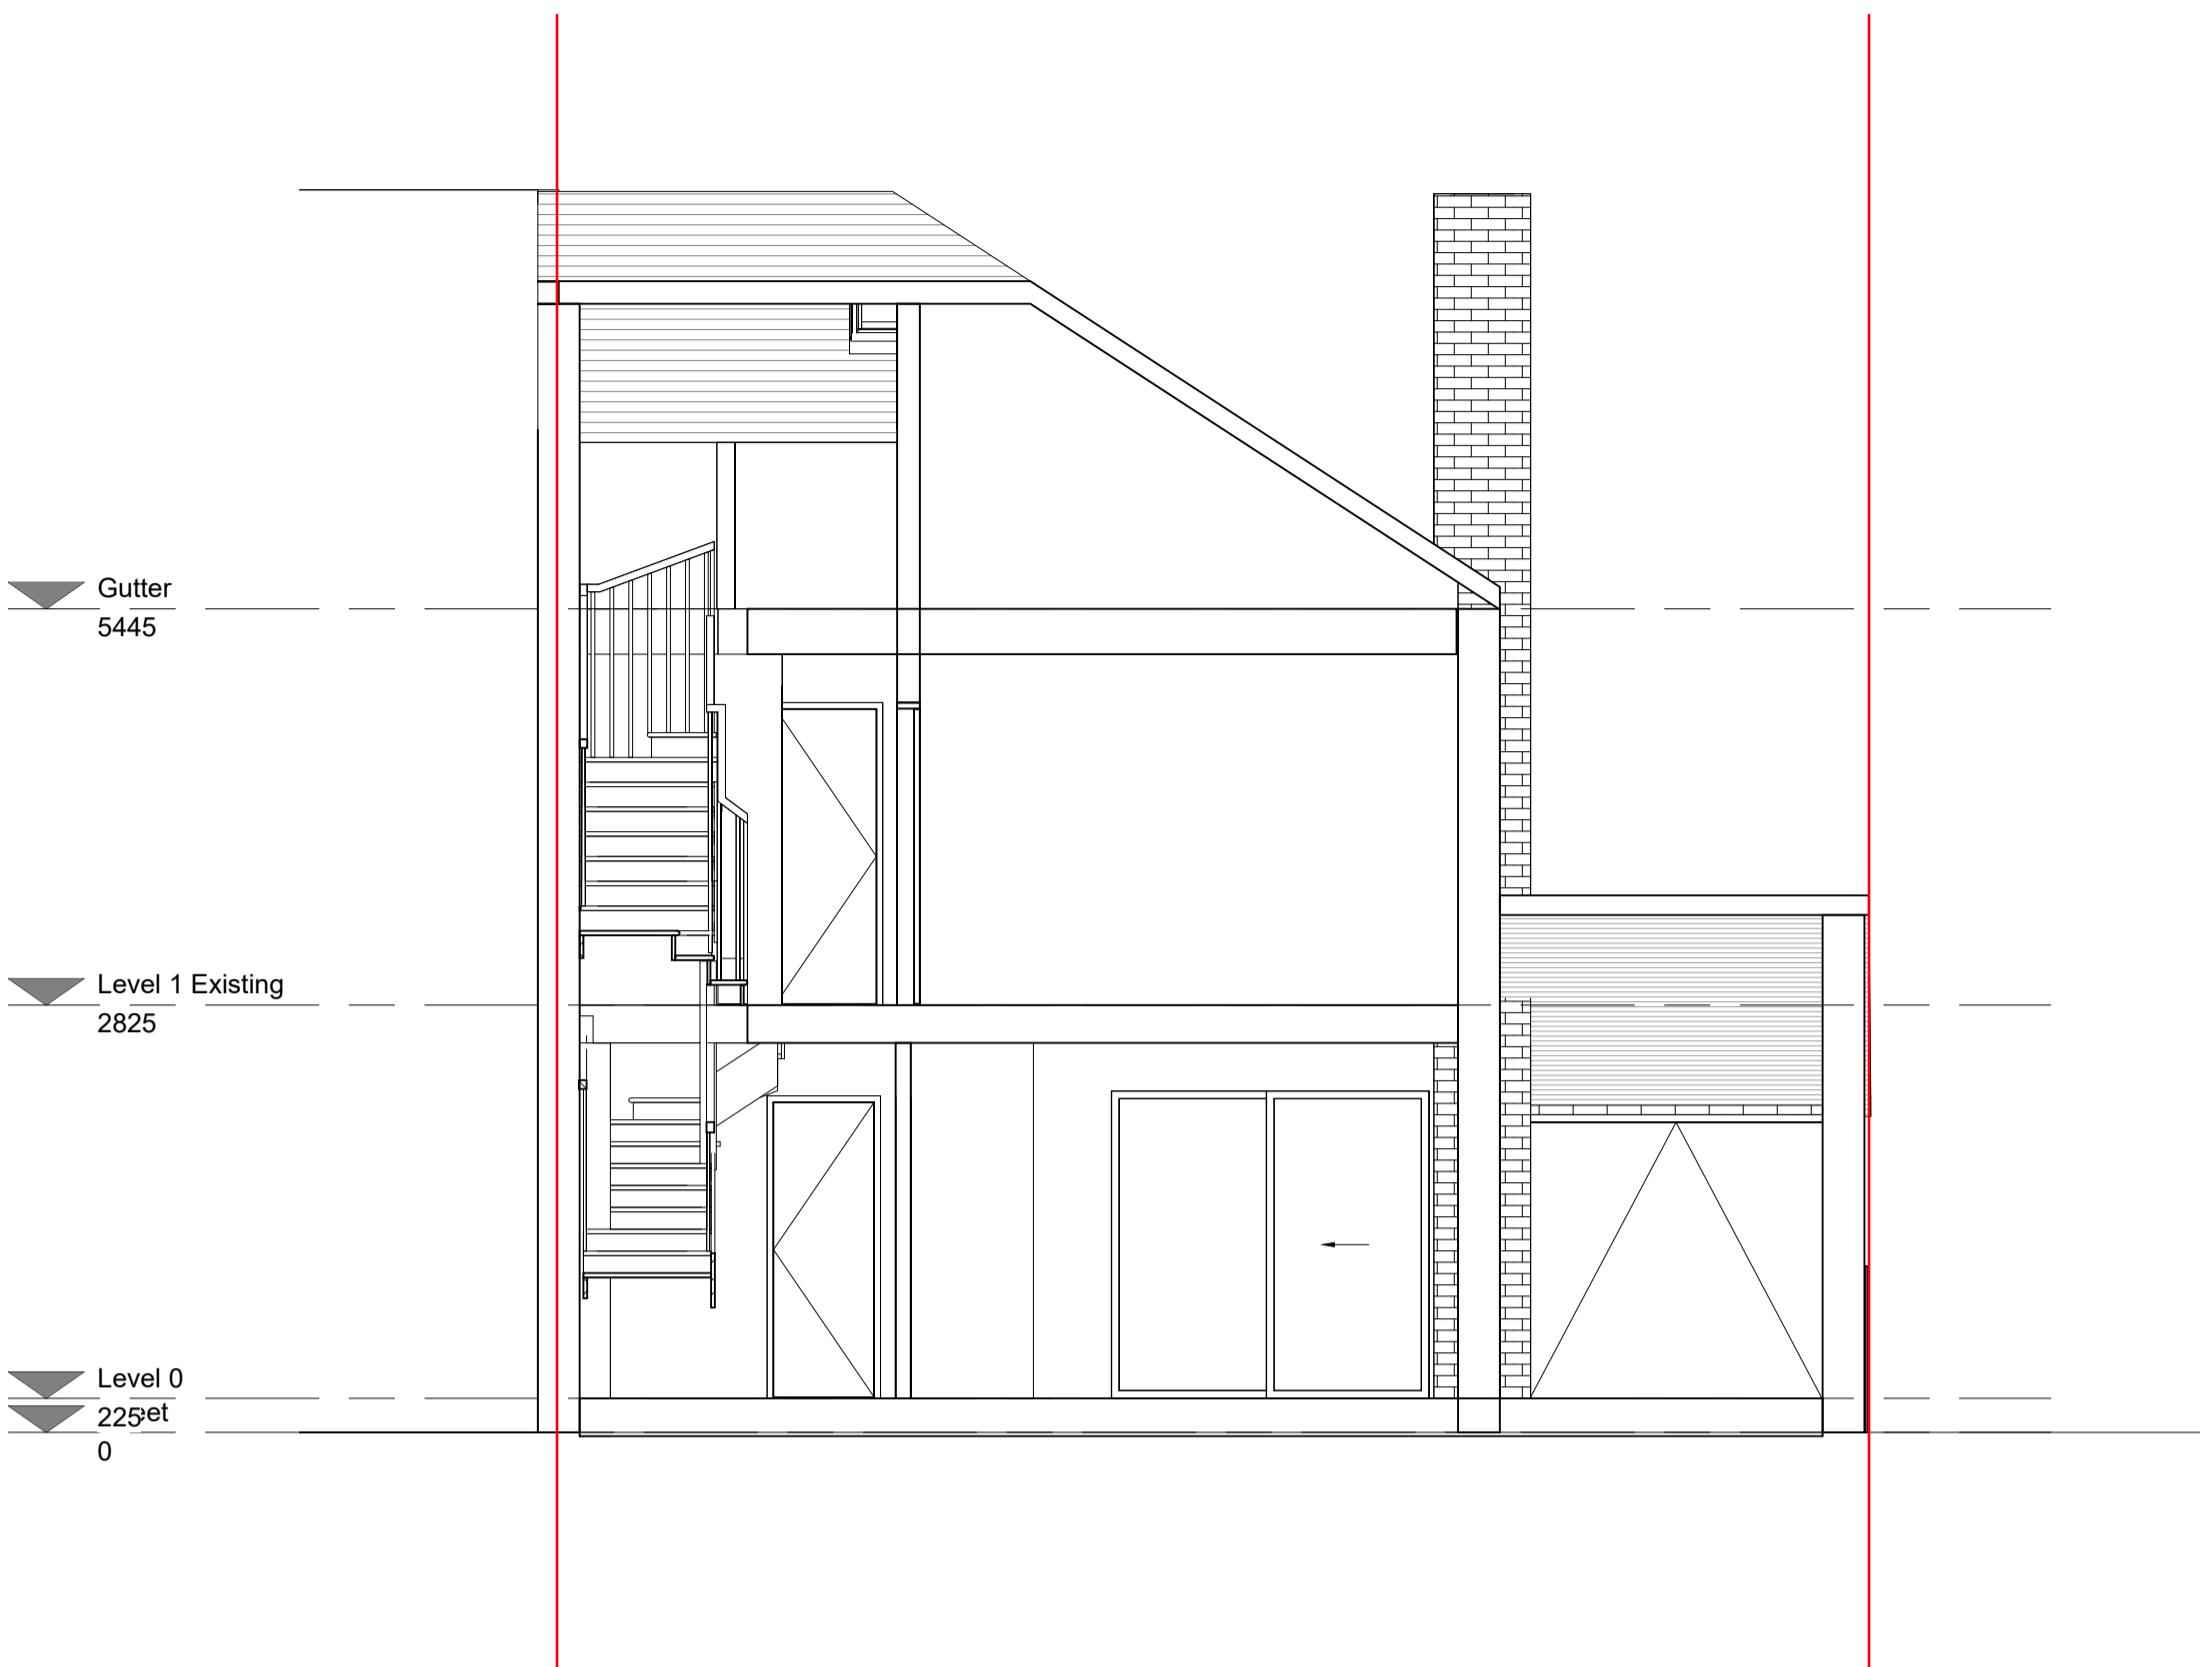

Existing Section 02

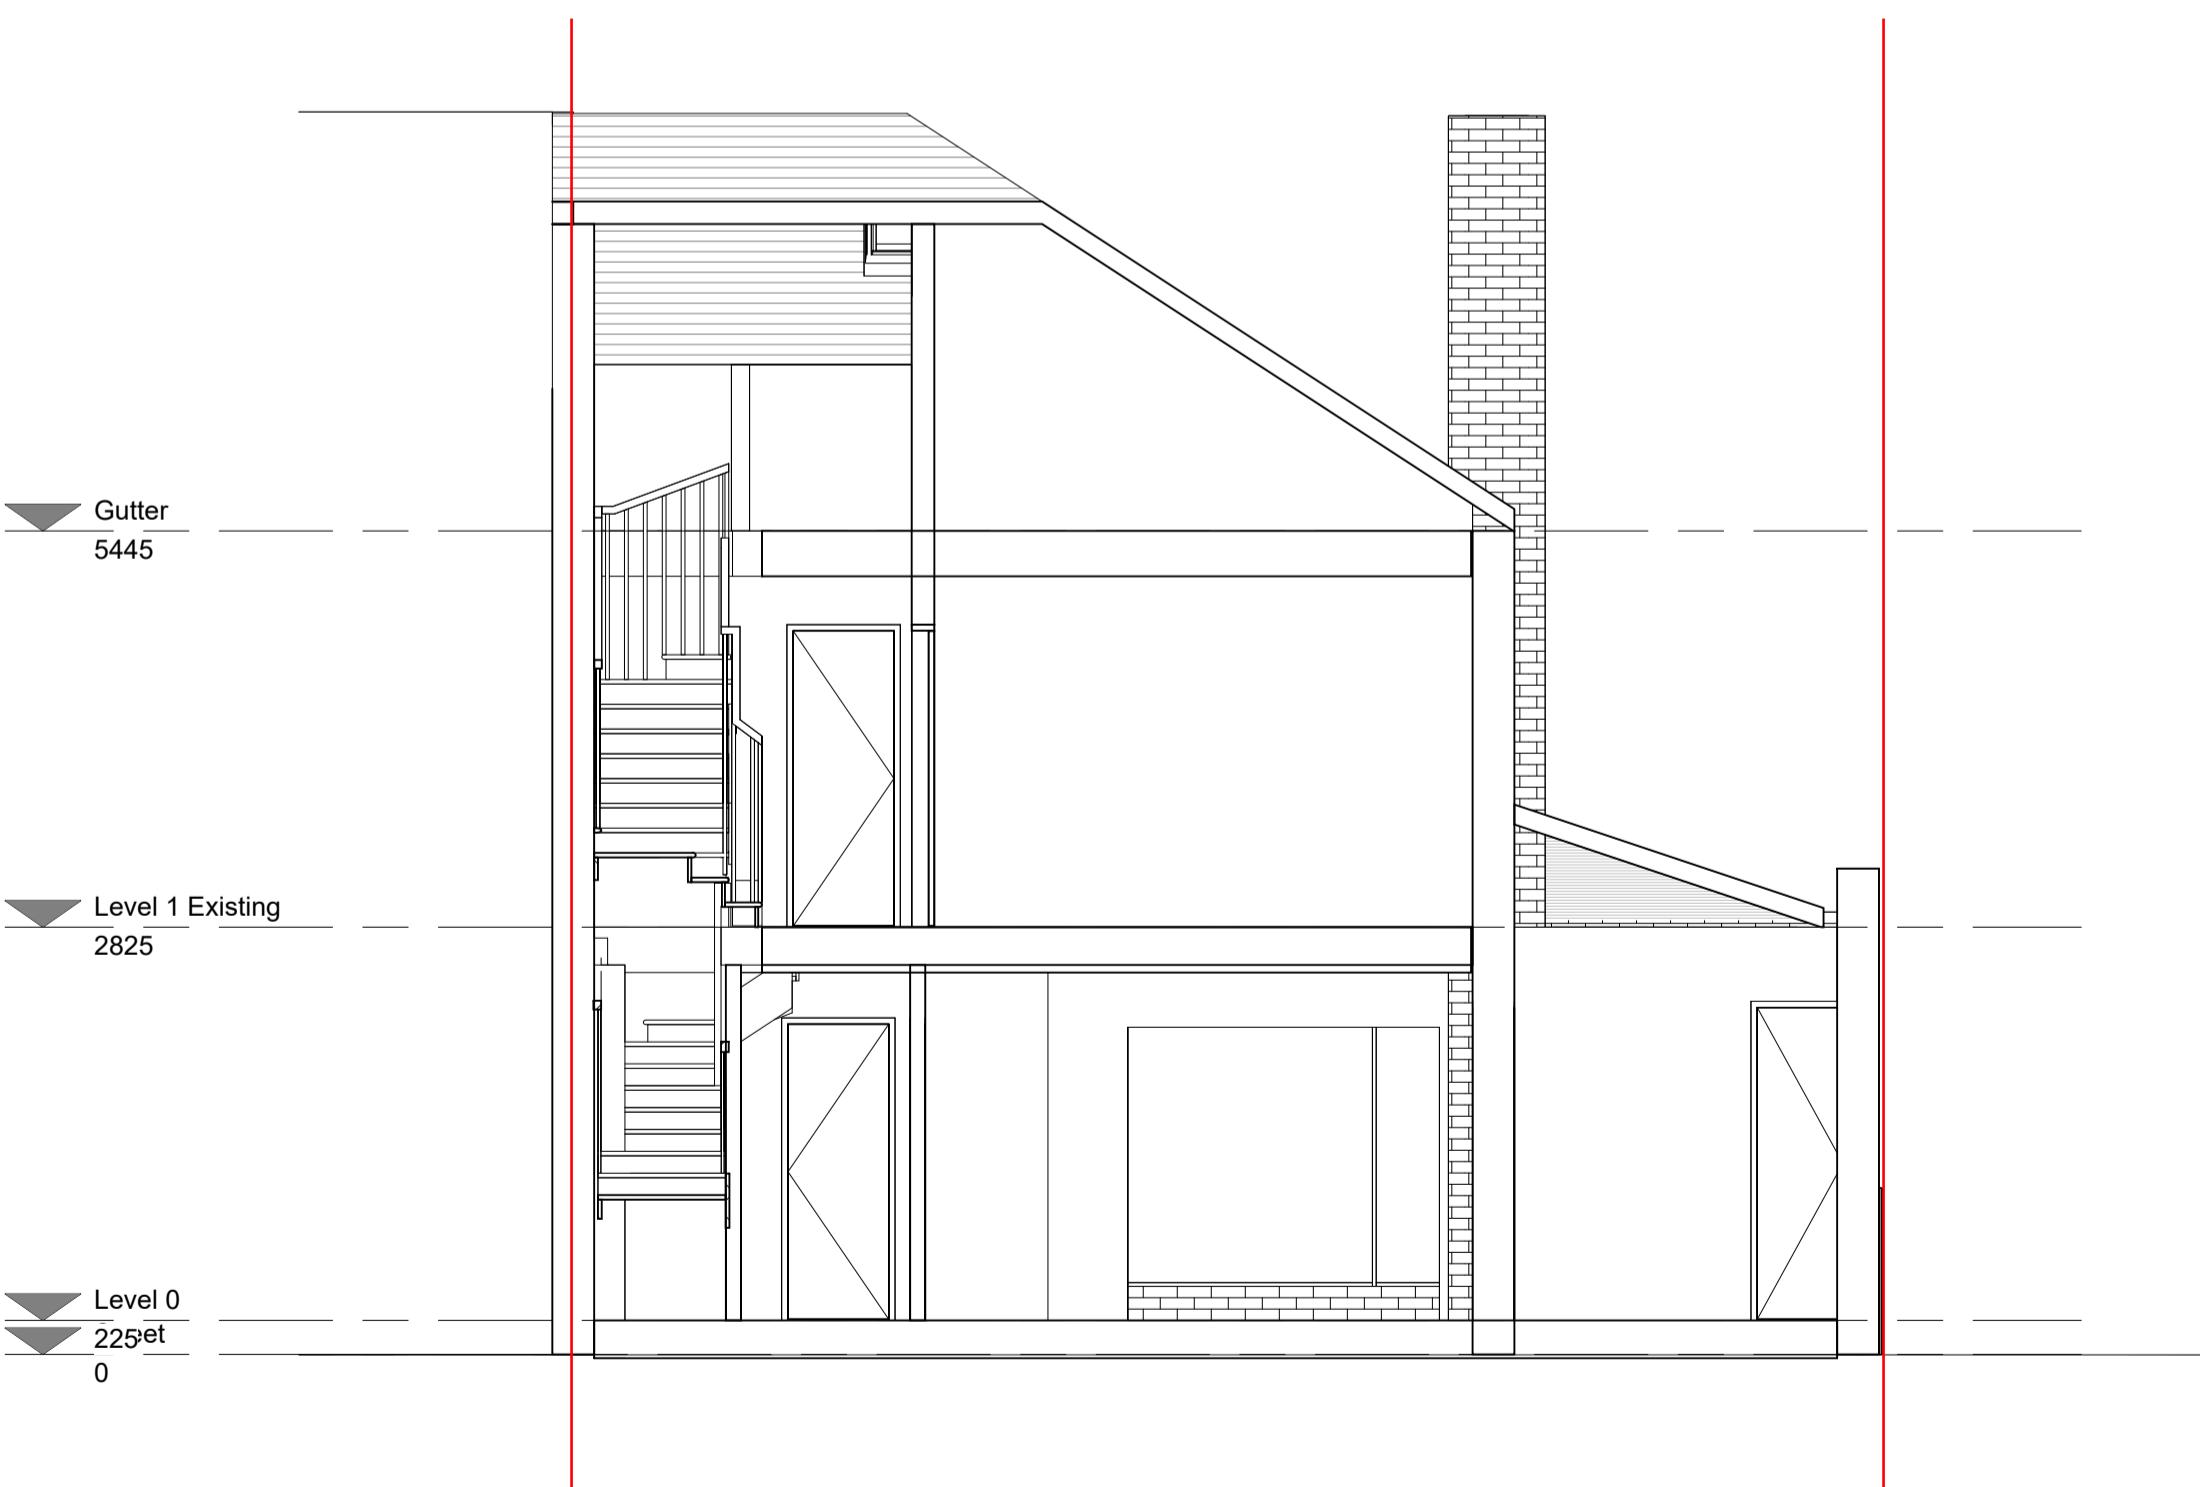

Proposed Section 02

THE **MARKET** DESIGN & BUILD



A TRUE DESIGN & BUILD COMPANY

320 High Street
Harlington, Hayes,
Middlesex,
UB3 5DU

t:0203 432 5269
www.themarketdesignbuild.com
info@themarketdesignbuild.com

t:0203 432 5269
tdesignbuild.com

1. DO NOT SCALE FROM THIS DRAWING
2. ALL DIMENSIONS TO BE CHECKED ON SITE PRIOR TO FABRICATION
3. THIS DRAWING SHOULD BE READ IN CONJUNCTION WITH STRUCTURAL ENGINEER'S DRAWINGS (if applicable)
4. THIS DRAWING SHOULD BE READ IN CONJUNCTION ENGINEER'S DRAWINGS (if applicable)
5. COPYRIGHT OF THIS DRAWING REMAINS WITH THE MARKET DESIGN BUILD
6. ANY DISCREPANCY FOUND BETWEEN THIS DRAWING AND ANY OTHER DOCUMENTS MUST BE REPORTED IMMEDIATELY WITH SERVICE BY THE CONTRACTOR

CODE	SUITABILITY DESCRIPTION
STATUS	PURPOSE OF ISSUE

-  Demolish
-  Proposed
-  Existing

PROJECT
**109 DEANE CROFT ROAD
HILLINGDON HA5 1ST**

Existing and Proposed Section 02

CLIENT

Sheena Dosaj and Amit Shah

DRAWN BY Rakesh M	CHECKED BY Rakesh M	DATE 17.06.22
----------------------	------------------------	------------------

SCALE (@ A1)
1 : 50

PROJECT NUMBER
2022_TMDB_01

DRAWING NUMBER	REV
P12	A

VISUAL SCALE 1:50 @ A1