



PROPOSED FIRST FLOOR PLAN
1:100 A3

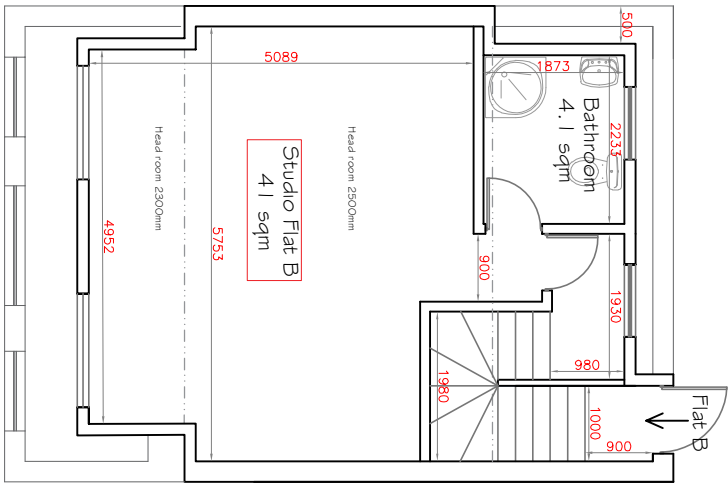

PROPOSED LOFT PLAN
1:100 A3

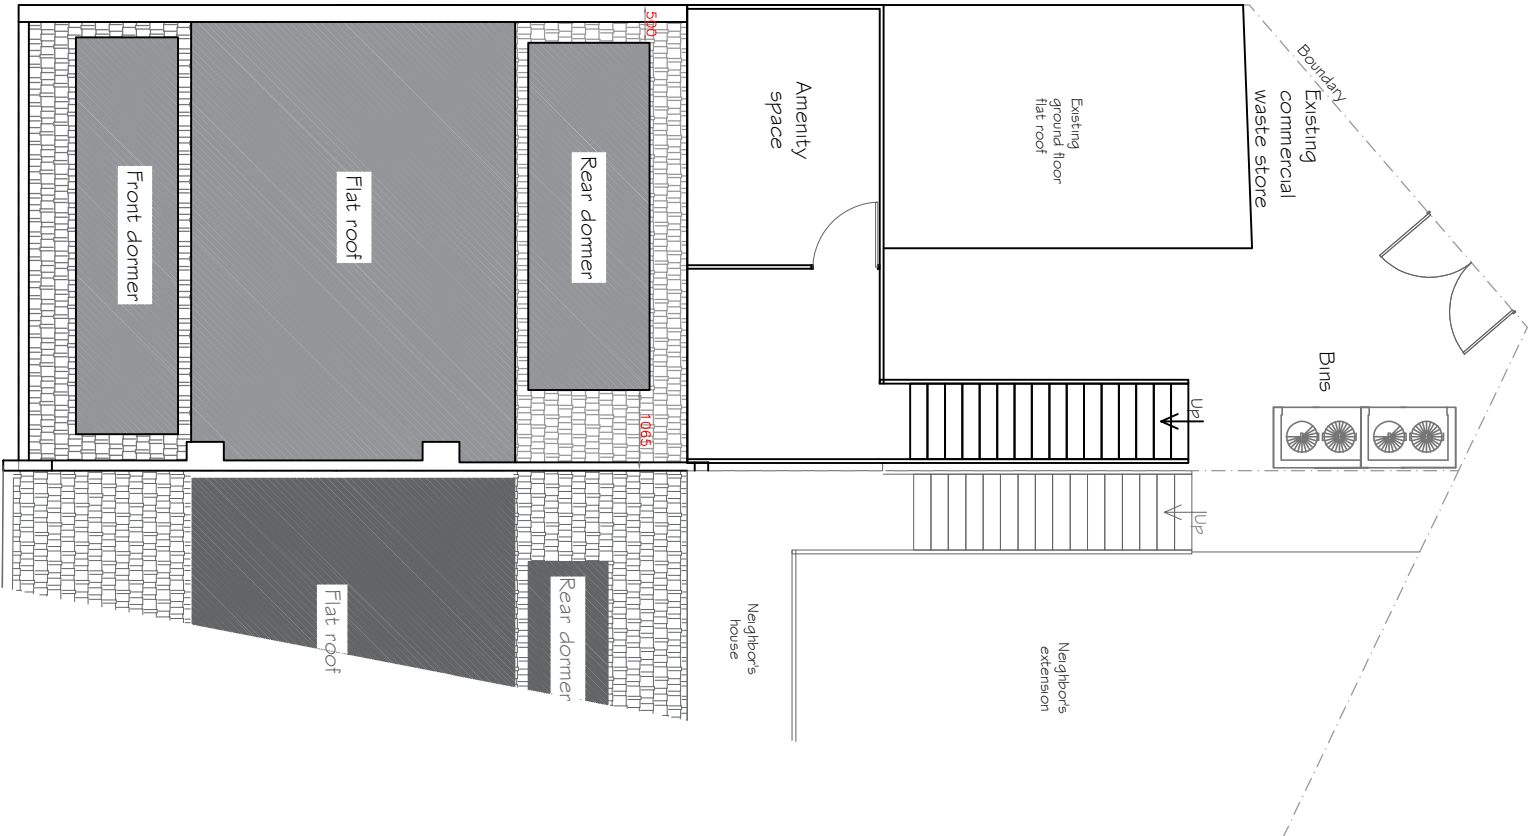

PROPOSED ROOF PLAN
1:100 A3

REV.	DATE	DESCRIPTION	MADE	CHECK	APPR.
B					
A					

14 SIPSON ROAD,
WEST DRAYTON
UB7 9DP

Design A Building

28 GROVE ROAD,
BOREHAM WOOD,
WD6 5DS

TEL: 07976397081
Email: designbuilding@vubox.co.uk

ROOF EXTENSION & INTERNAL
ALTERATION TO CREATE 2 FLATS
ABOVE EXISTING SHOP

DWG NO:	DESIGNED	CHECKED	DATE	JOB NO:
P 00114	AA	10/06/22	P21018	

NOTE: ALL THE WORK AT SITE MUST SATISFY THE BUILDING
CONTROL OFFICER. MEASUREMENTS MUST BE CONFORMED
AT SITE PRIOR TO COMMENCEMENT OF WORK AND ANY
VARIATIONS MUST BE REPORTED TO THE CLIENT
IMMEDIATELY.