



Note: This Drawing is for planning purpose and should not be used for construction.
All dimensions should be confirmed on site and any deviation should be reported back to designer.

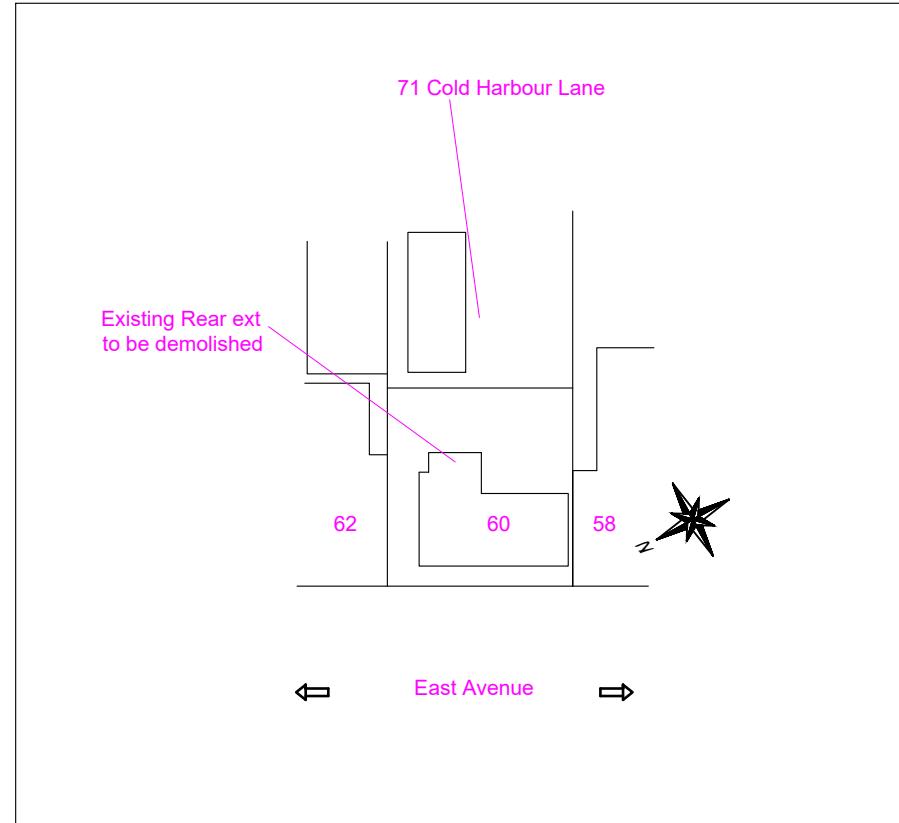


Existing Site Plan@
1:500

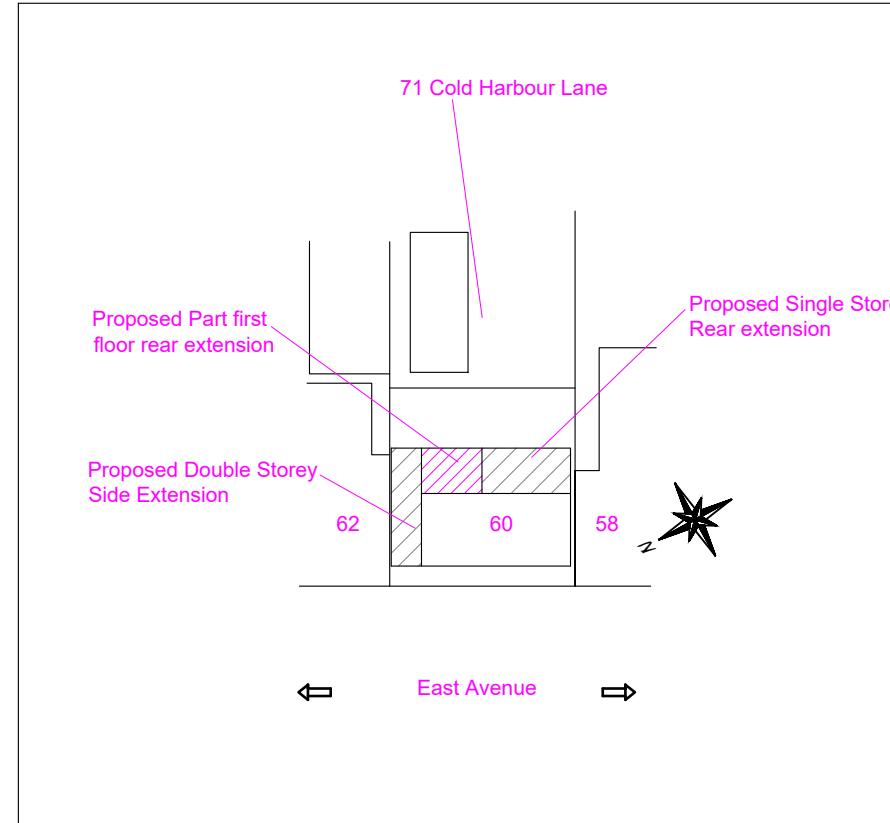

Proposed Site Plan@
1:500



Location Plan@
1:1250

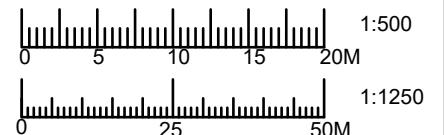Proposed Development: Double Storey Side Extension, single storey rear extension and part first floor rear extension	Site Address: 60 East Avenue Hayes UB3 2HP	Revisions: <table border="1"> <tr> <th>Rev</th><th>Date</th><th>Description</th></tr> <tr> <td>A</td><td>22/02/2023</td><td></td></tr> <tr> <td>B</td><td>16/04/2023</td><td>Side extension extended to boundary</td></tr> <tr> <td></td><td></td><td></td></tr> <tr> <td></td><td></td><td></td></tr> </table>	Rev	Date	Description	A	22/02/2023		B	16/04/2023	Side extension extended to boundary							Drawing Description: Site and Location Plan Drawing No.: ART/2023/RE60EA/SPLP Rev B	Scale: 1:500, 1:1250 Paper Size: A3 Sheet No: 5 of 5 	ART CONSULTANTS (UK) LTD 113 LONG LANE STANWELL TW19 7AL M:07960071377 E: ARTCONSULTANTSUK@GMAIL.COM
Rev	Date	Description																		
A	22/02/2023																			
B	16/04/2023	Side extension extended to boundary																		