



PR: Painted Render
BW: BrickWork
 Roof tiles to colour match with the existing roof tiles

Dotted Line represent the existing Ridge line


Note: This Drawing is for planning purpose and should not be used for construction.
 All dimensions should be confirmed on site and any deviation should be reported back to designer.

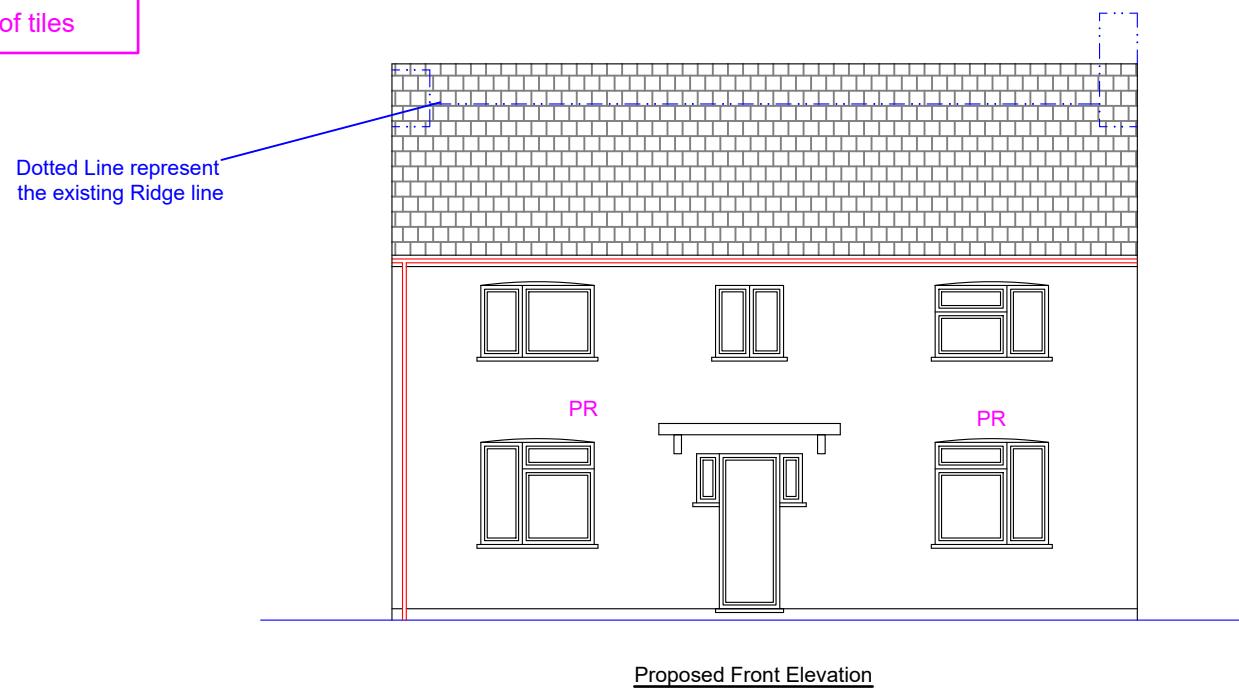

Proposed Front Elevation

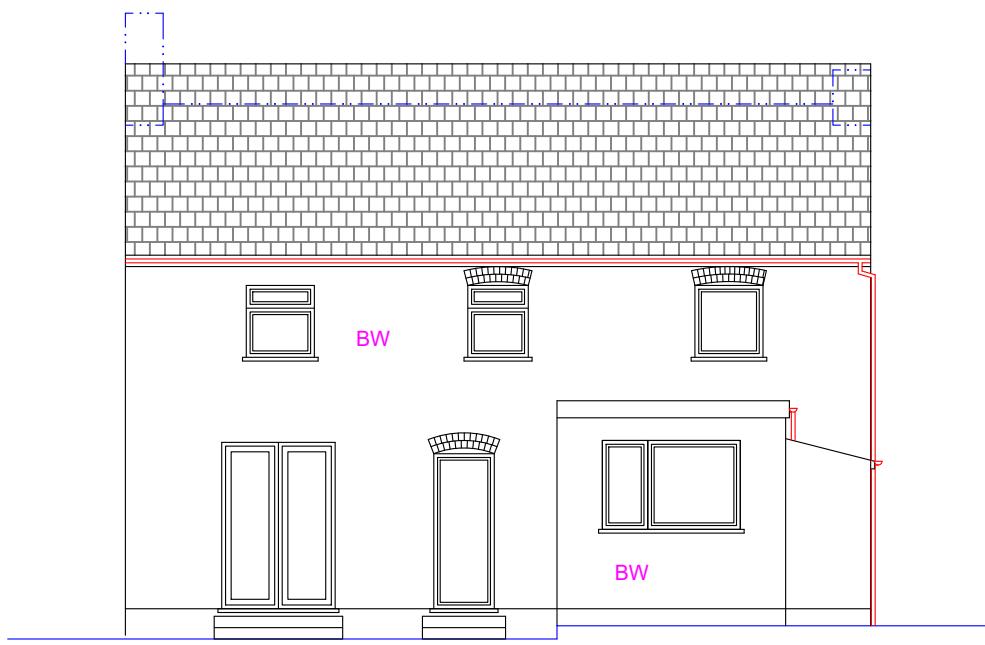

Proposed Rear Elevation

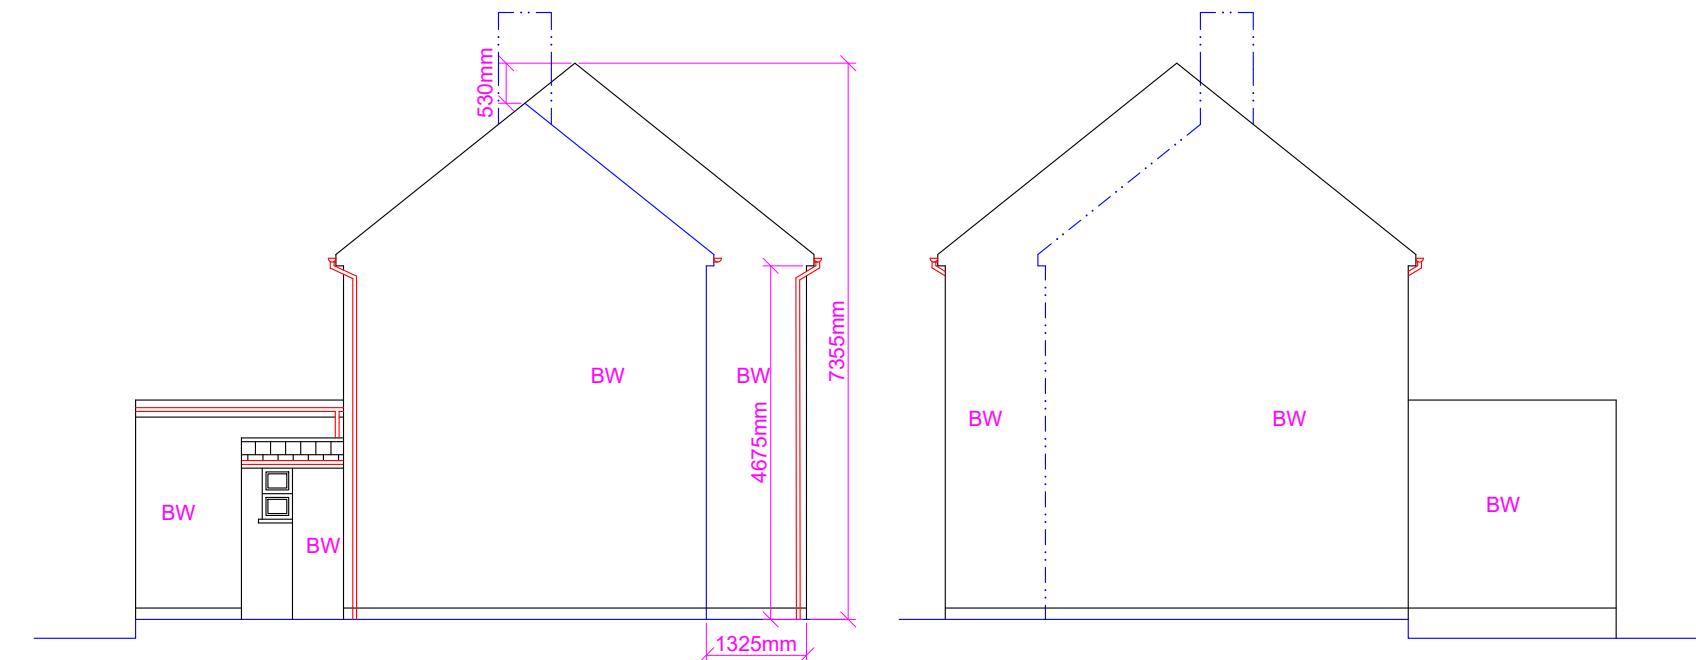

Proposed Side Elevation (LHS)

Proposed Side Elevation (RHS)

Proposed Development: 2 Storey Front Extension	Site Address: 60 East Avenue Hayes UB3 2HP	Revisions: <table border="1"> <tr> <th>Rev</th><th>Date</th><th>Description</th></tr> <tr> <td>A</td><td>25/08/2023</td><td></td></tr> <tr> <td></td><td></td><td></td></tr> <tr> <td></td><td></td><td></td></tr> <tr> <td></td><td></td><td></td></tr> </table>	Rev	Date	Description	A	25/08/2023											Drawing Description: Proposed Elevations Drawing No: ART/2023/FE60EA/PE	Scale: 1:100 Paper Size: A3 Sheet No: 4 of 5 	ART CONSULTANTS (UK) LTD 113 LONG LANE STANWELL TW19 7AL M:07960071377 E: ARTCONSULTANTSUK@GMAIL.COM
Rev	Date	Description																		
A	25/08/2023																			