


GROUND FLOOR PLAN as PROPOSED

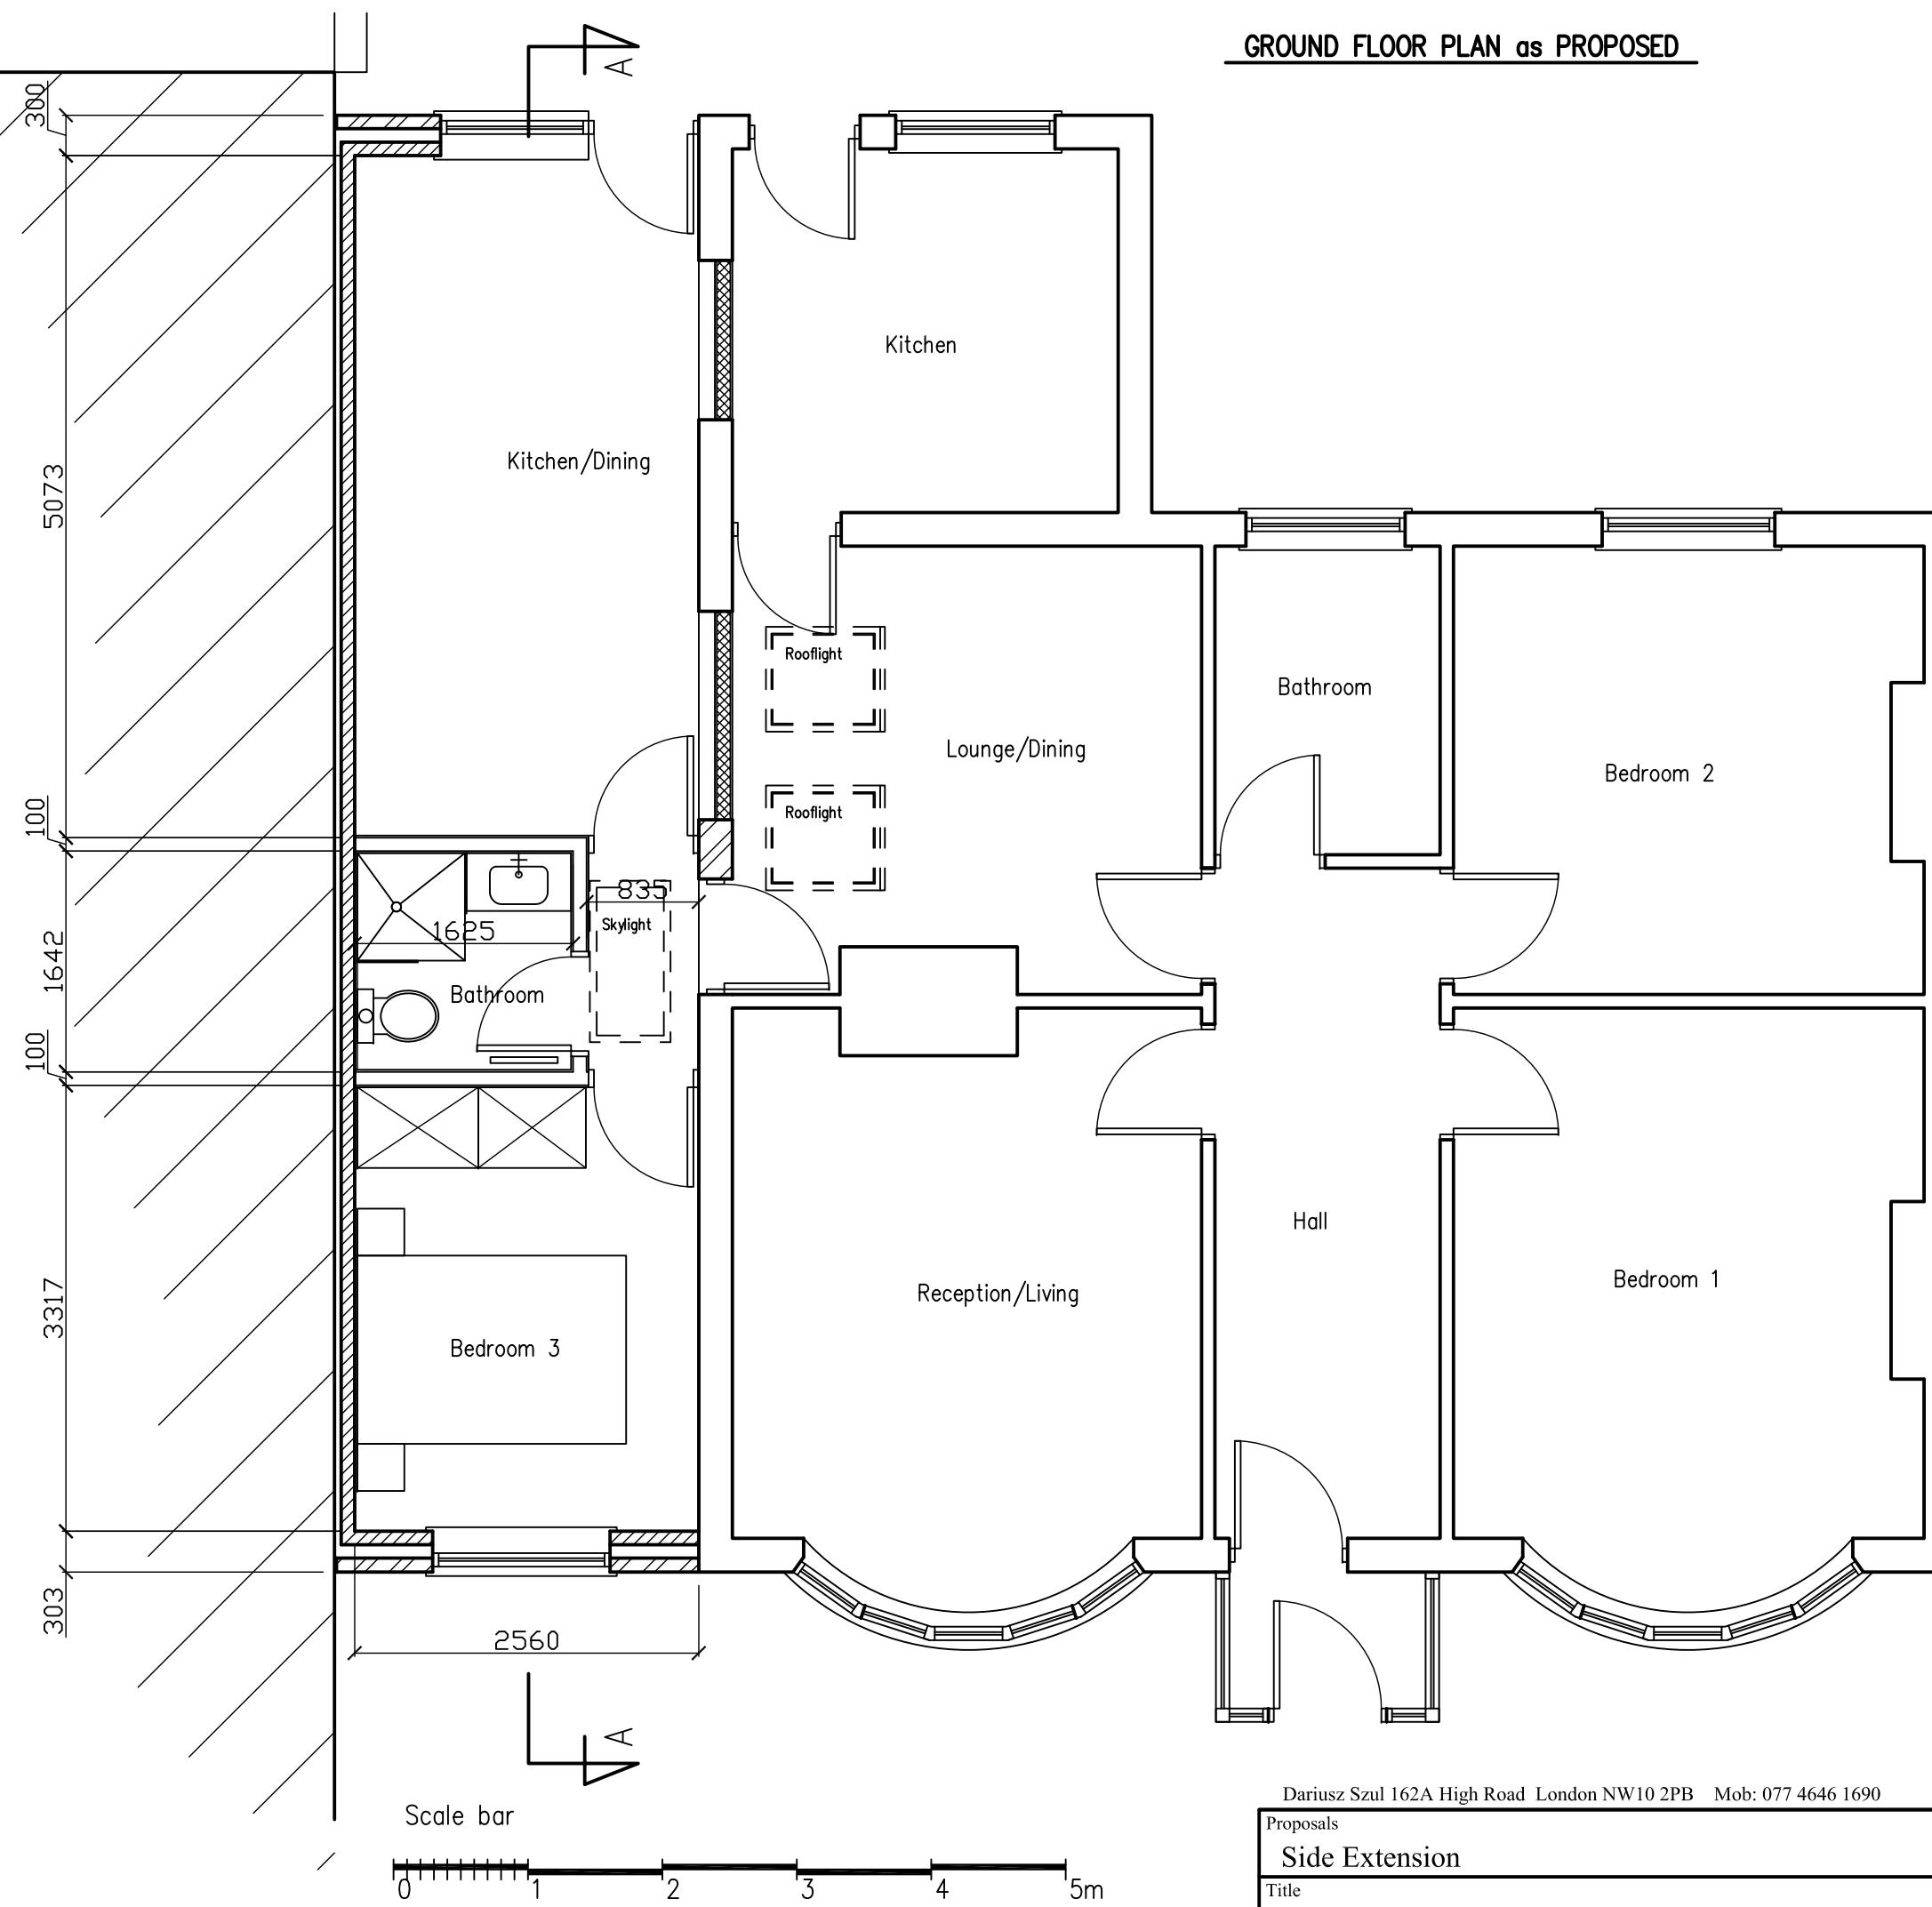

Dariusz Szul 162A High Road London NW10 2PB Mob: 077 4646 1690

Proposals

Side Extension

Title

Ground Floor Plan as Proposed

Client

Address

56 East Avenue, UB3 2HP

Dwg no.

0579-02

Rev.

Scale

1:50@A3

Date

Aug 2022