


NOTES:  
All construction to comply with all relevant and current building regulations.  
For building regulation compliance please refer building regulation/ structural engineers drawing.  
All Dimensions to be measured by contractor on site prior to construction. Not for construction.

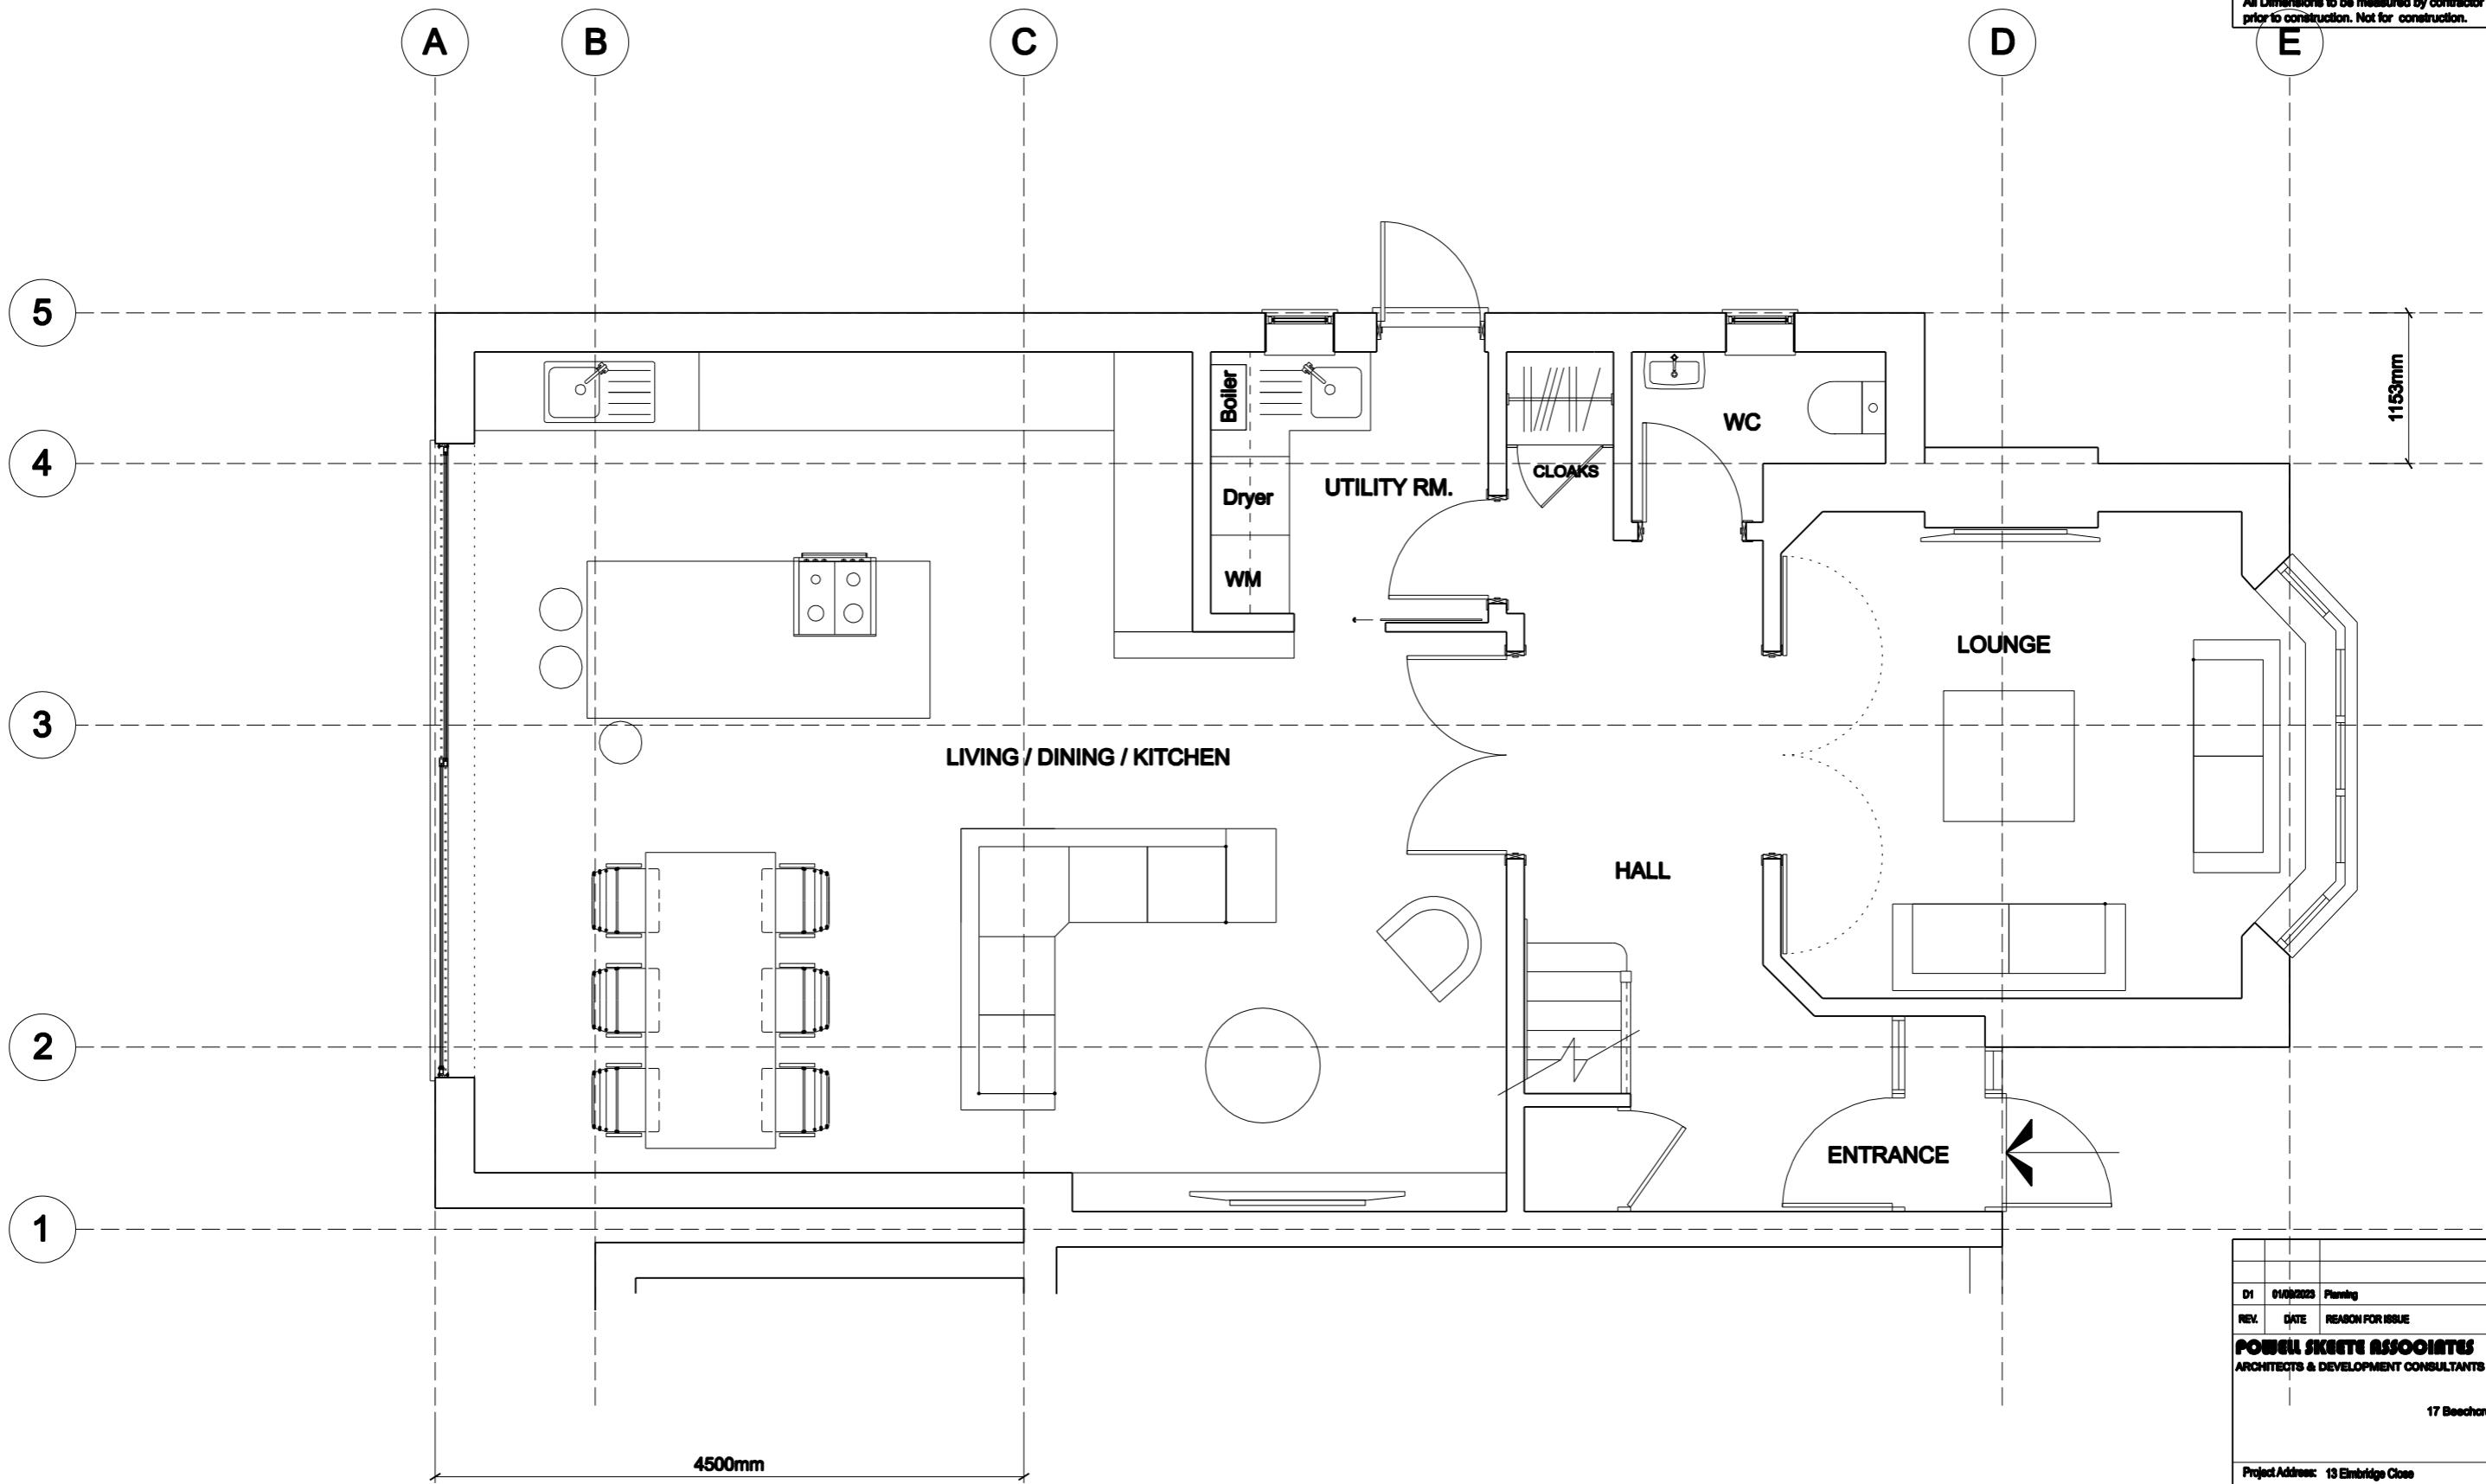

D1	01/09/2023	Planning
REV.	DATE	REASON FOR ISSUE
<b>POWELL SKETCHES ASSOCIATES</b> ARCHITECTS & DEVELOPMENT CONSULTANTS		
17 Beechcroft Avenue Harrow HA2 7JD		
Project Address: 13 Elmbridge Close Ruislip HA4 7XA		
Project Number: PSA 2236		
Description: Ground Floor side to rear extension and part first floor rear to side extension		
SCALE: 1:50@A3		
<b>PM1002</b>		

01

## PROPOSED GROUND FLOOR PLAN

SCALE 1:50

