


# ELMBRIDGE CLOSE

111

01

## EXISTING SITE PLAN

SCALE 1:20

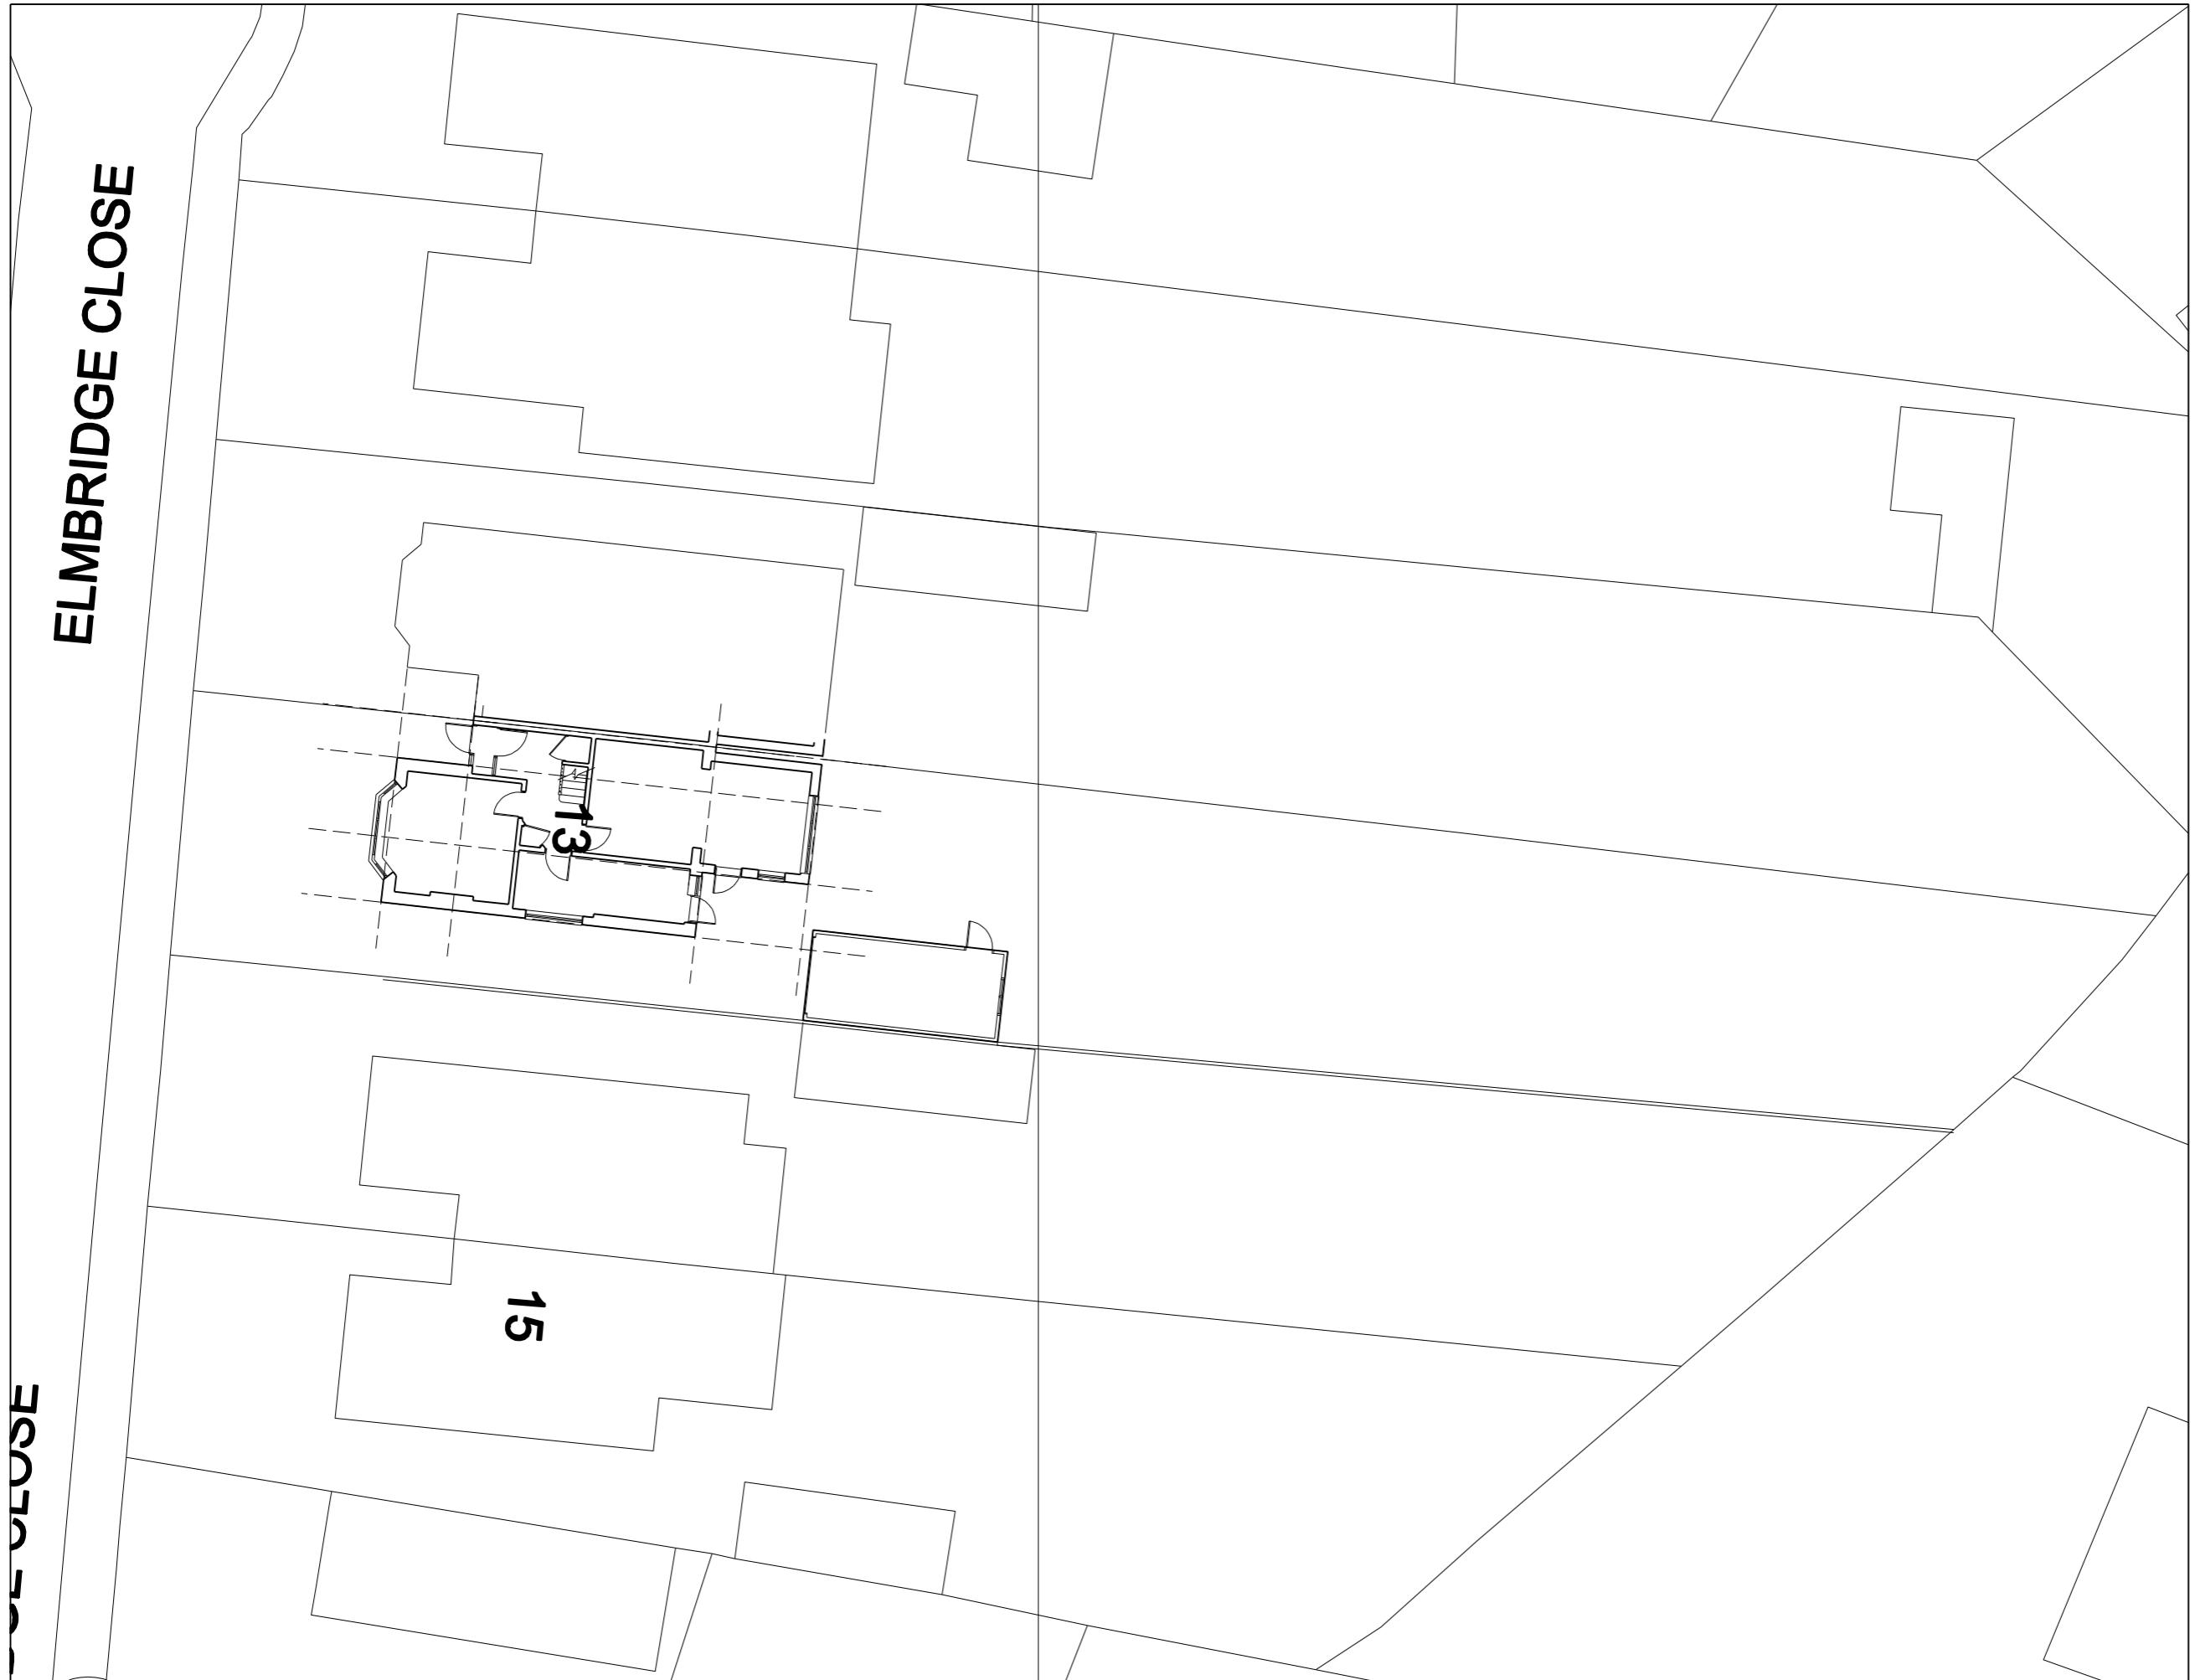

**NOTES:**

All construction to comply with all relevant and current building regulations.

For building regulation compliance please refer building regulation/ structural engineers drawing.

All Dimensions to be measured by contractor on site prior to construction. Not for construction.

01	01/09/2023	Planning
REV.	DATE	REASON FOR ISSUE
<b>POWELL SKETCHES ASSOCIATES</b> ARCHITECTS & DEVELOPMENT CONSULTANTS		
17 Beechcroft Avenue Harrow HA2 7JD		
<b>Project Address:</b> 13 Elmbridge Close <b>Ruulip</b> <b>HA4 7XA</b>		
<b>Project Number:</b> PSA/2236		
<b>Description:</b> Ground Floor side to rear extension and part first floor rear to side extension		
<b>CALE:</b> 1200943		
<b>PM1007</b>		