



1:100

Existing North East Elevation




1:100

Existing North West Elevation



1:100

Existing South West Elevation

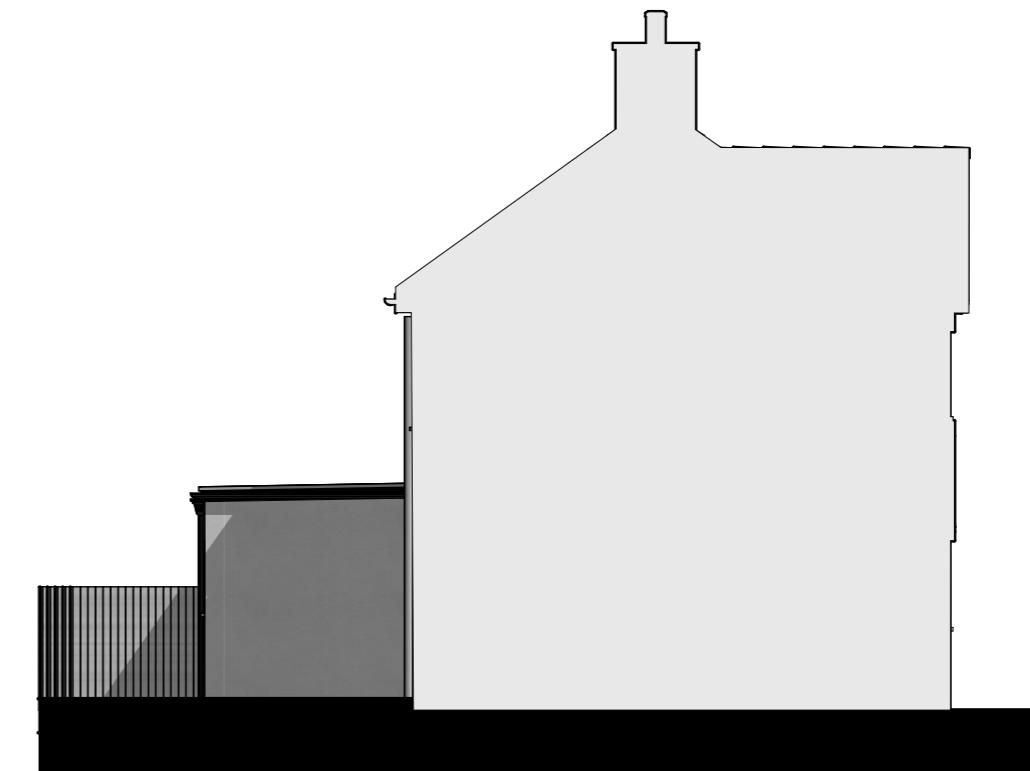

1:100

Existing South East Elevation

| | | | | |
|--|--|--|---|---|
| <p>Status Planning</p> <p>Client Name Agim Mesutlari</p> <p>Project Address 46 Dulverton Road Ruislip HA4 9AG</p> | <p>Title Existing Elevations</p> <p>Scale 1:100@A3</p> <p>Drawing Number 24242-0300</p> | <p>Rev P1 Date 15/02/2025 Drawn by GC Change description Issued for Planning</p> <p>Date 15/02/2025</p> <p>Revision P1</p> | <p>0m 0ft</p> <p>2m 2ft</p> <p>4m 4ft</p> <p>6m 6ft</p> <p>8m 8ft</p> <p>10m 10ft</p> | <p>General Notes Work to figure dimensions only. All dimensions are shown in 'mm' unless otherwise stated. The contractor, sub-contractors and suppliers must verify all dimensions on site prior to the commencement of any work. This drawing is the property of Cameron Bosque Brookes Architects Limited and copyright is reserved by them. This drawing is issued on the basis that it is not copied, used or disclosed by or to any unauthorised person without the prior written consent of Cameron Bosque Brookes Architects Limited. This drawing is to be read in conjunction with all relevant engineers and specialist sub-contractors drawings and specifications. Contractors should carry out their own independent site surveys to confirm dimensions. Any discrepancies are to be brought to the designers attention.</p> |
|--|--|--|---|---|