


Existing Site Plan

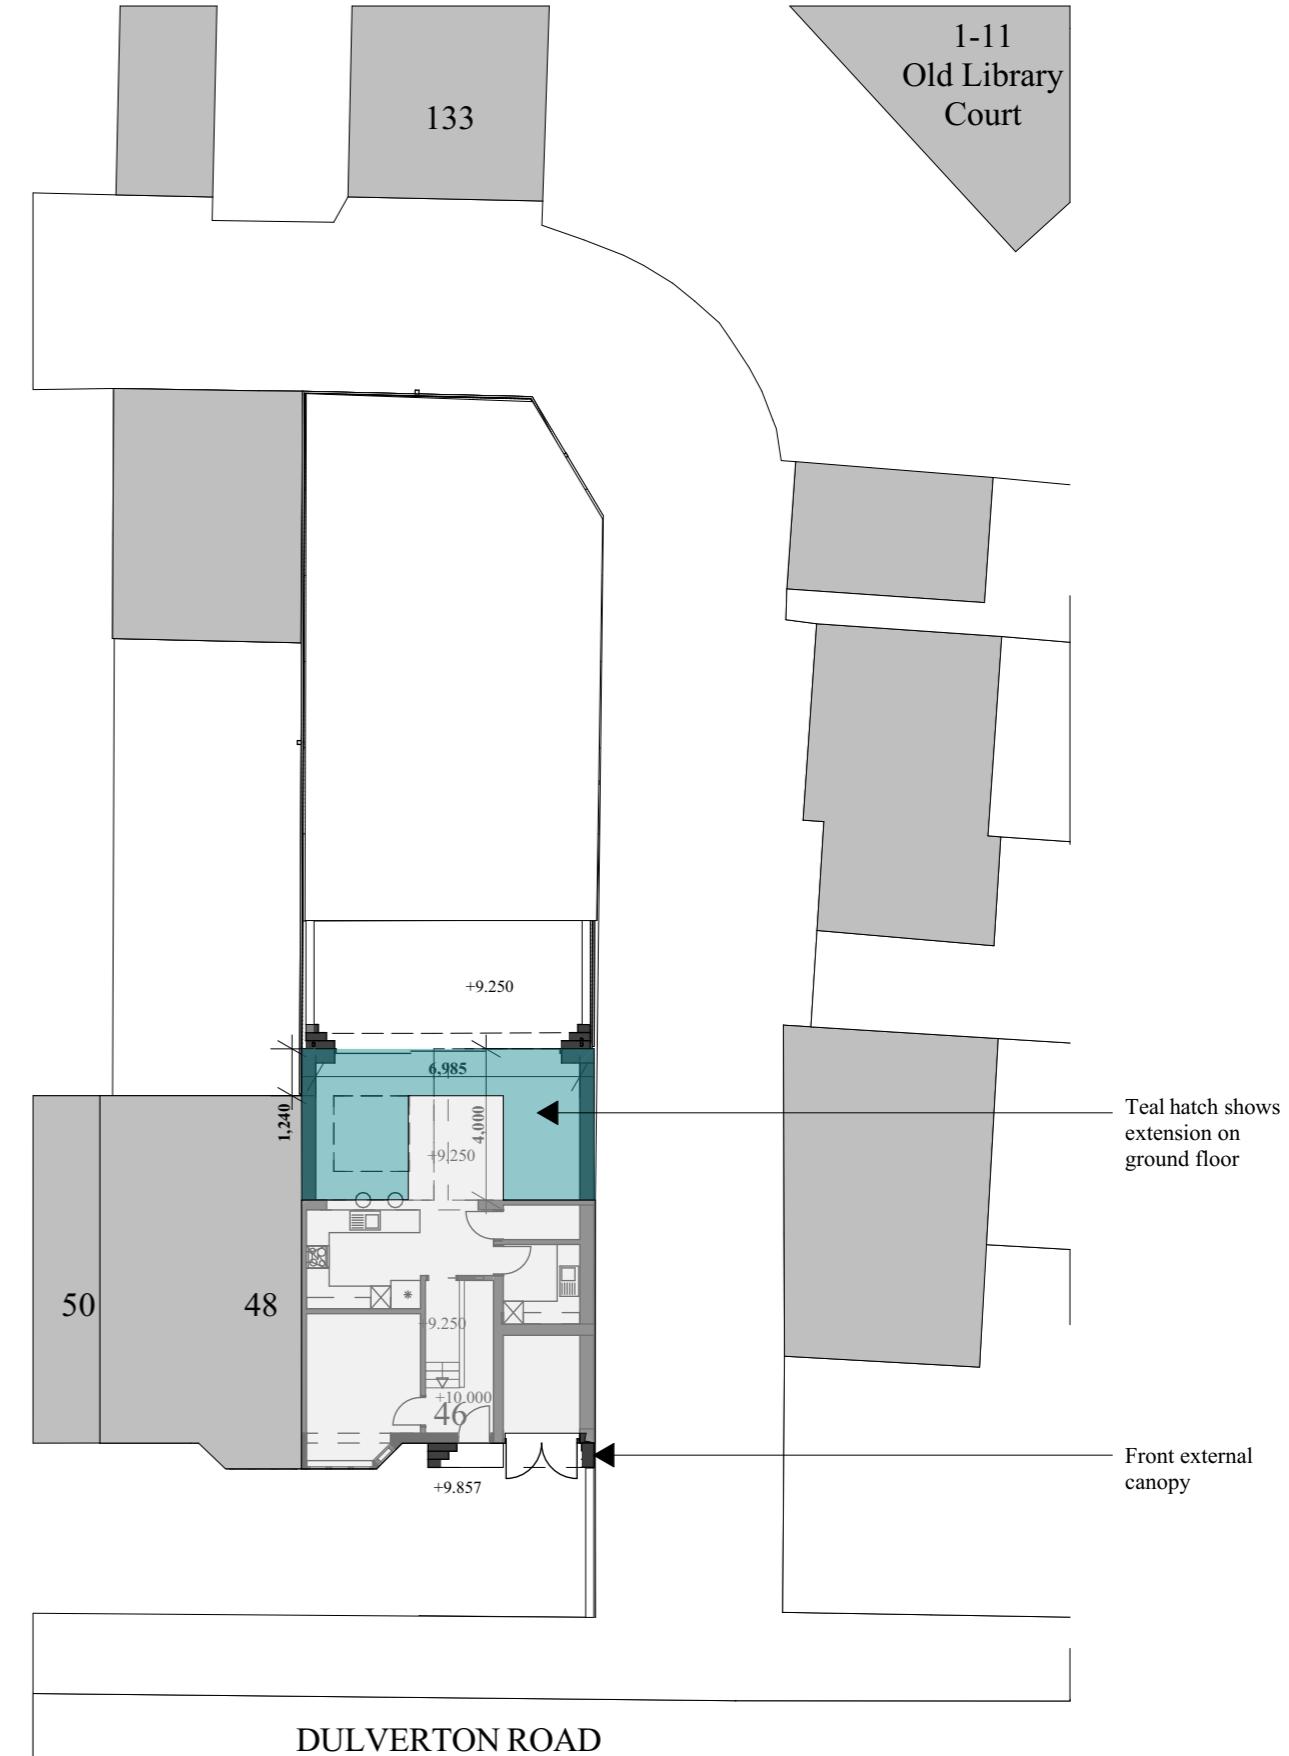

1:200 Proposed Site Plan

 <p>Cameron Bosque Brookes Architects London Cambridge St Ives 0208 050 6206 01480 301 554 info@cbb-architects.co.uk</p>		<table border="1"> <tr> <td><u>Status</u> Planning</td> <td><u>Title</u> Existing and Proposed Site Plans</td> <td><u>Rev</u> P1</td> <td><u>Date</u> 15/02/2025</td> <td><u>Drawn by</u> GC</td> <td><u>Change description</u> Issued for Planning</td> </tr> <tr> <td><u>Client Name</u> Agim Mesullari</td> <td><u>Scale</u> 1:200@A3</td> <td><u>Date</u> 15/02/2025</td> <td colspan="3"></td> </tr> <tr> <td><u>Project Address</u> 46 Dulverton Road Ruislip HA4 9AG</td> <td><u>Drawing Number</u> 24242-1000</td> <td><u>Revision</u> P1</td> <td colspan="3"></td> </tr> </table> <div style="border: 1px solid black; padding: 5px; margin-top: 10px;">  <p>0m 4m 8m 12m 16m 20m 0ft 40ft</p> </div> <div style="text-align: right; margin-top: 10px;">  </div>					<u>Status</u> Planning	<u>Title</u> Existing and Proposed Site Plans	<u>Rev</u> P1	<u>Date</u> 15/02/2025	<u>Drawn by</u> GC	<u>Change description</u> Issued for Planning	<u>Client Name</u> Agim Mesullari	<u>Scale</u> 1:200@A3	<u>Date</u> 15/02/2025				<u>Project Address</u> 46 Dulverton Road Ruislip HA4 9AG	<u>Drawing Number</u> 24242-1000	<u>Revision</u> P1			
<u>Status</u> Planning	<u>Title</u> Existing and Proposed Site Plans	<u>Rev</u> P1	<u>Date</u> 15/02/2025	<u>Drawn by</u> GC	<u>Change description</u> Issued for Planning																			
<u>Client Name</u> Agim Mesullari	<u>Scale</u> 1:200@A3	<u>Date</u> 15/02/2025																						
<u>Project Address</u> 46 Dulverton Road Ruislip HA4 9AG	<u>Drawing Number</u> 24242-1000	<u>Revision</u> P1																						
<p>General Notes Work to figure dimensions only. All dimensions are shown in 'mm' unless otherwise stated. The contractor, sub-contractors and suppliers must verify all dimensions on site prior to the commencement of any work. This drawing is the property of Cameron Bosque Brookes Architects Limited and copyright is reserved by them. This drawing is issued on the basis that it is not copied, used or disclosed by or to any unauthorised person without the prior written consent of Cameron Bosque Brookes Architects Limited. This drawing is to be read in conjunction with all relevant engineers and specialist sub-contractors drawings and specifications. Contractors should carry out their own independent site surveys to confirm dimensions. Any discrepancies are to be brought to the designers attention.</p>																								