



EXISTING GROUND FLOOR

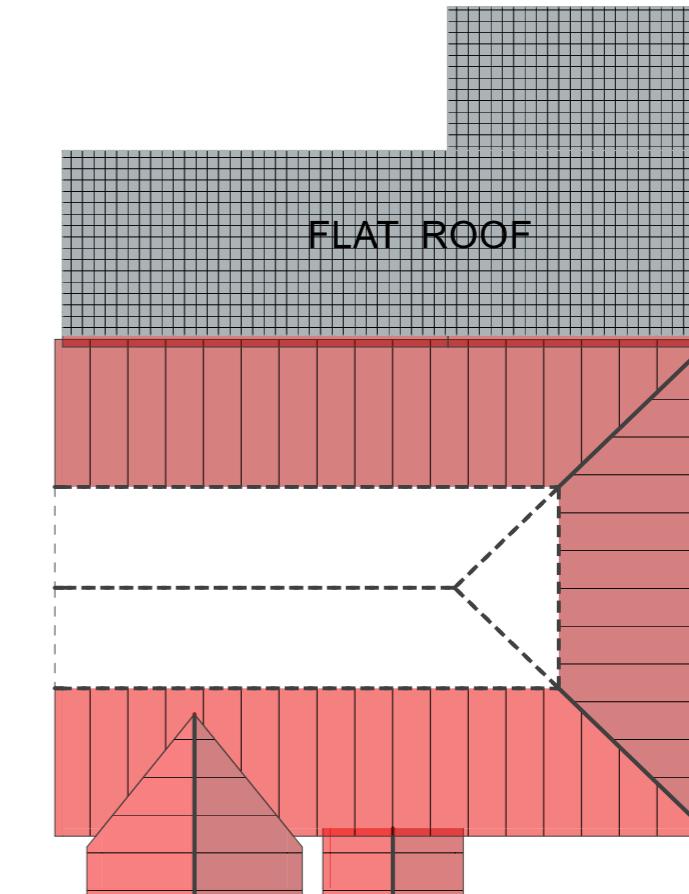

EXISTING ROOF PLAN

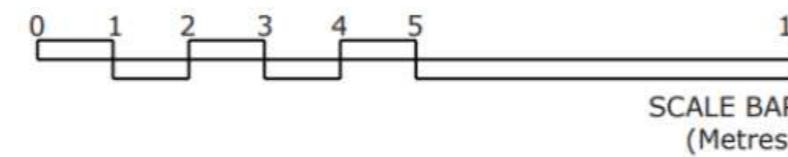

Drawing title:	EXISTING GROUND FLOOR & ROOF PLAN	
Drawing no.	Scale: 1:100 @A3	Date created: 27/04/2022

Client:
Sriram Akella
110 Exmouth Road
Ruislip, HA4 0UQ

PlanningApp