


Floor plan



Section 1




Front Elevation

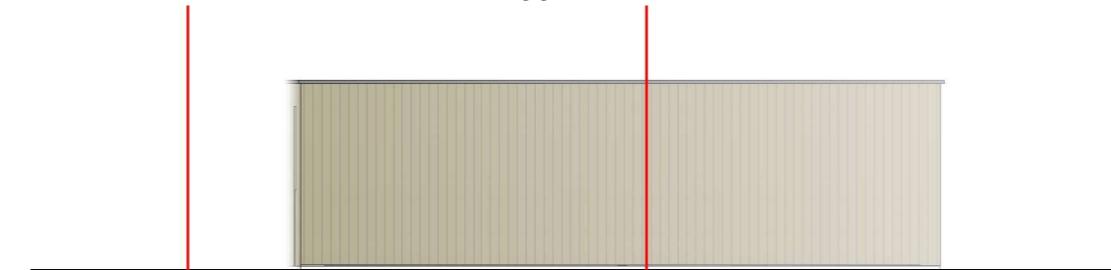

Rear Elevation



Side elevation 1

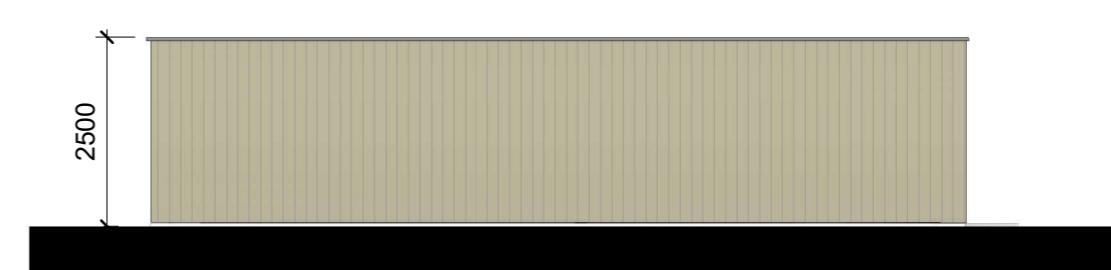

Side elevation 2

*All dimensions are approximate only have been added for information purposes only.
Dimensions should be checked prior to construction or manufacture*

THE **MARKET** DESIGN & BUILD



A TRUE DESIGN & BUILD COMPANY

320 High Street
Harlington, Hayes,
Middlesex,
UB3 5DU

t:0203 432 5269

www.themarketdesignbuild.com
info@themarketdesignbuild.com

General Notes:

Copyright The Market Design & Build. No implied licence exists. This drawing should not be used to calculate areas for the purposes of valuation. Do not scale this drawing. All dimensions to be checked on the site by the contractor and such dimensions to be their responsibility. All work must comply with relevant British Standards and Building Regulations requirements. Drawing errors and omissions to be reported to the architect. To be read in conjunction with Architect's specification and other consultant information. All fixed furniture drawn is for guidance only. Refer to separate drawings and schedules.

Drawing Status:

PLANNING

Project Name
8 Elmbridge Close, Ruislip, HA4 7XA

Clients Name
Farid Sadig

Drawing Title Outbuilding Drawings

Scale 1:100@A3	Date MAY 2024	Drawn By AA
-------------------	------------------	----------------

Drawing Number
230046-PI -D 0013

Issue Date 01/05/2024	Checked PN	Revision P1
--------------------------	---------------	----------------