

General Notes


© ABAY ARCHITECTURE RIBA

All dimensions and levels to be checked on site and any discrepancies to be reported to the architect before construction.

Written dimensions to be taken in preference to scaled dimensions.




EXISTING FRONT ELEVATION

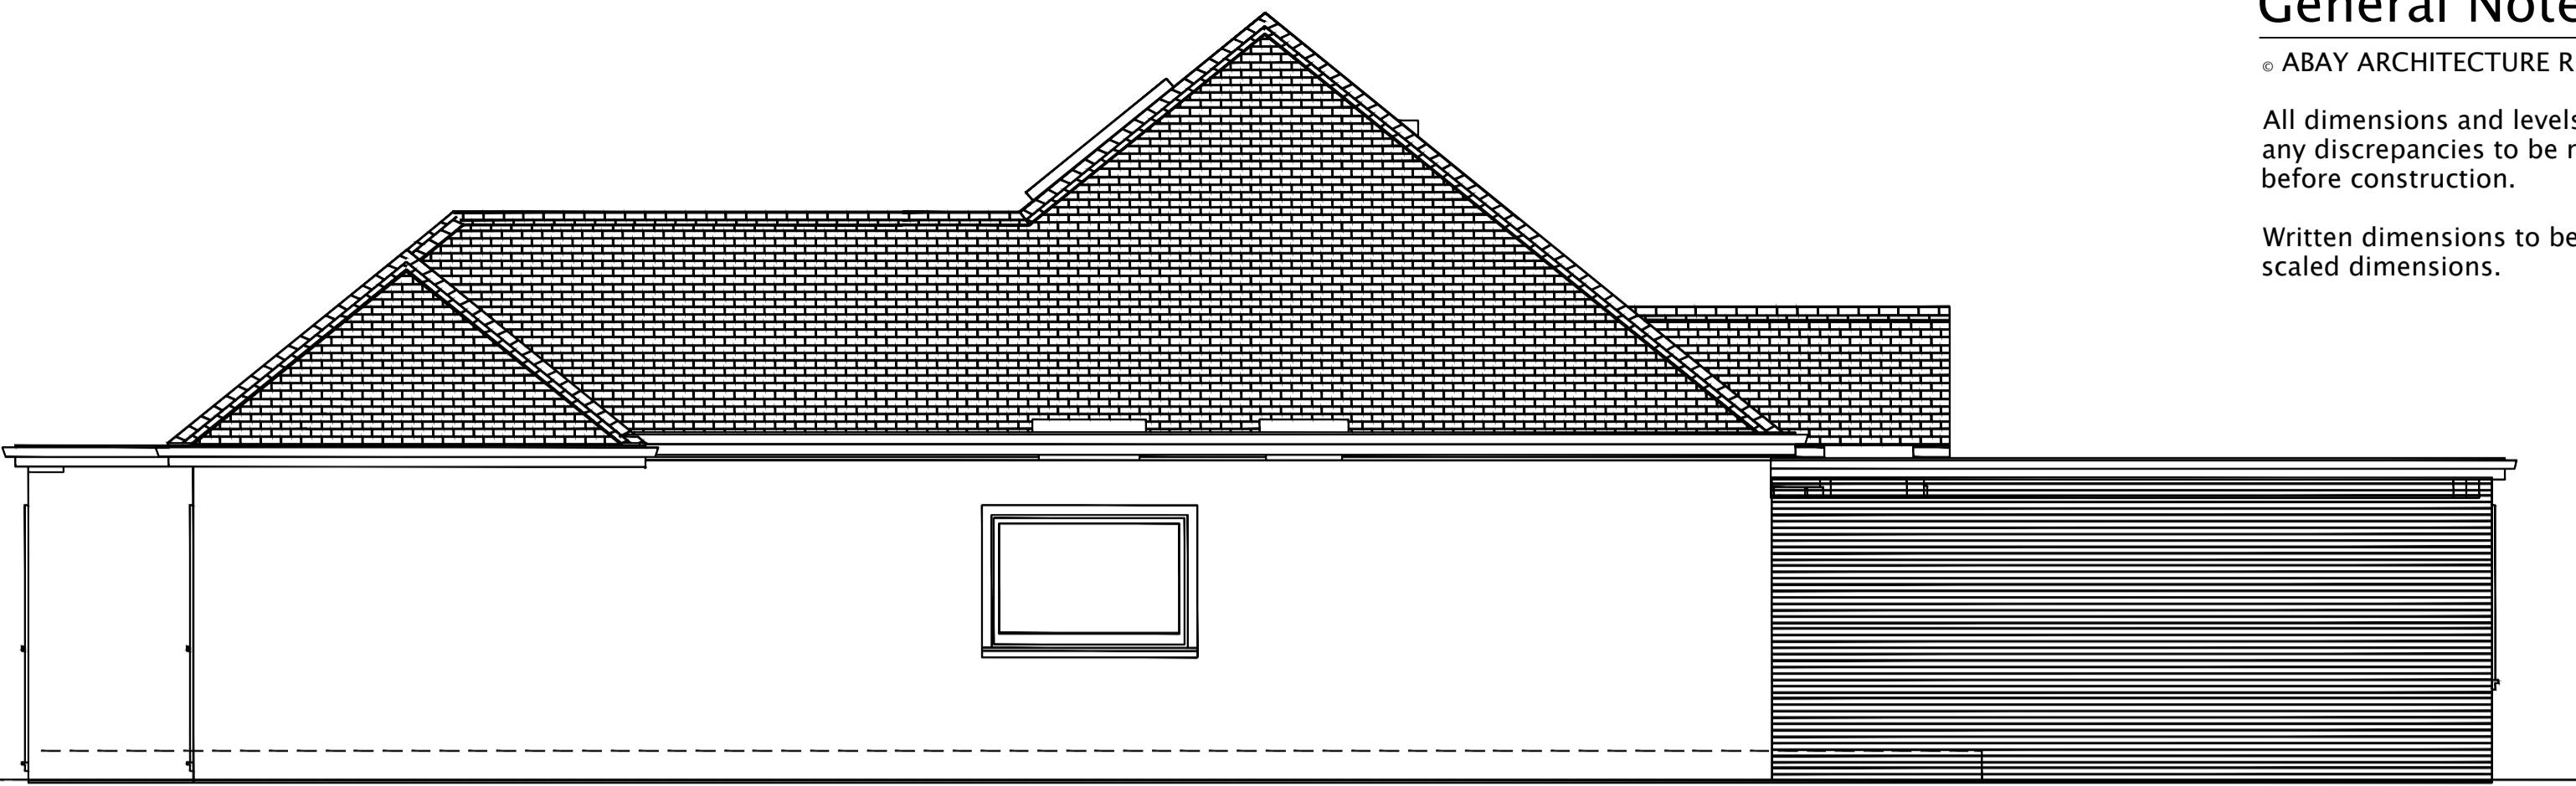

EXISTING SIDE ELEVATION



EXISTING REAR ELEVATION

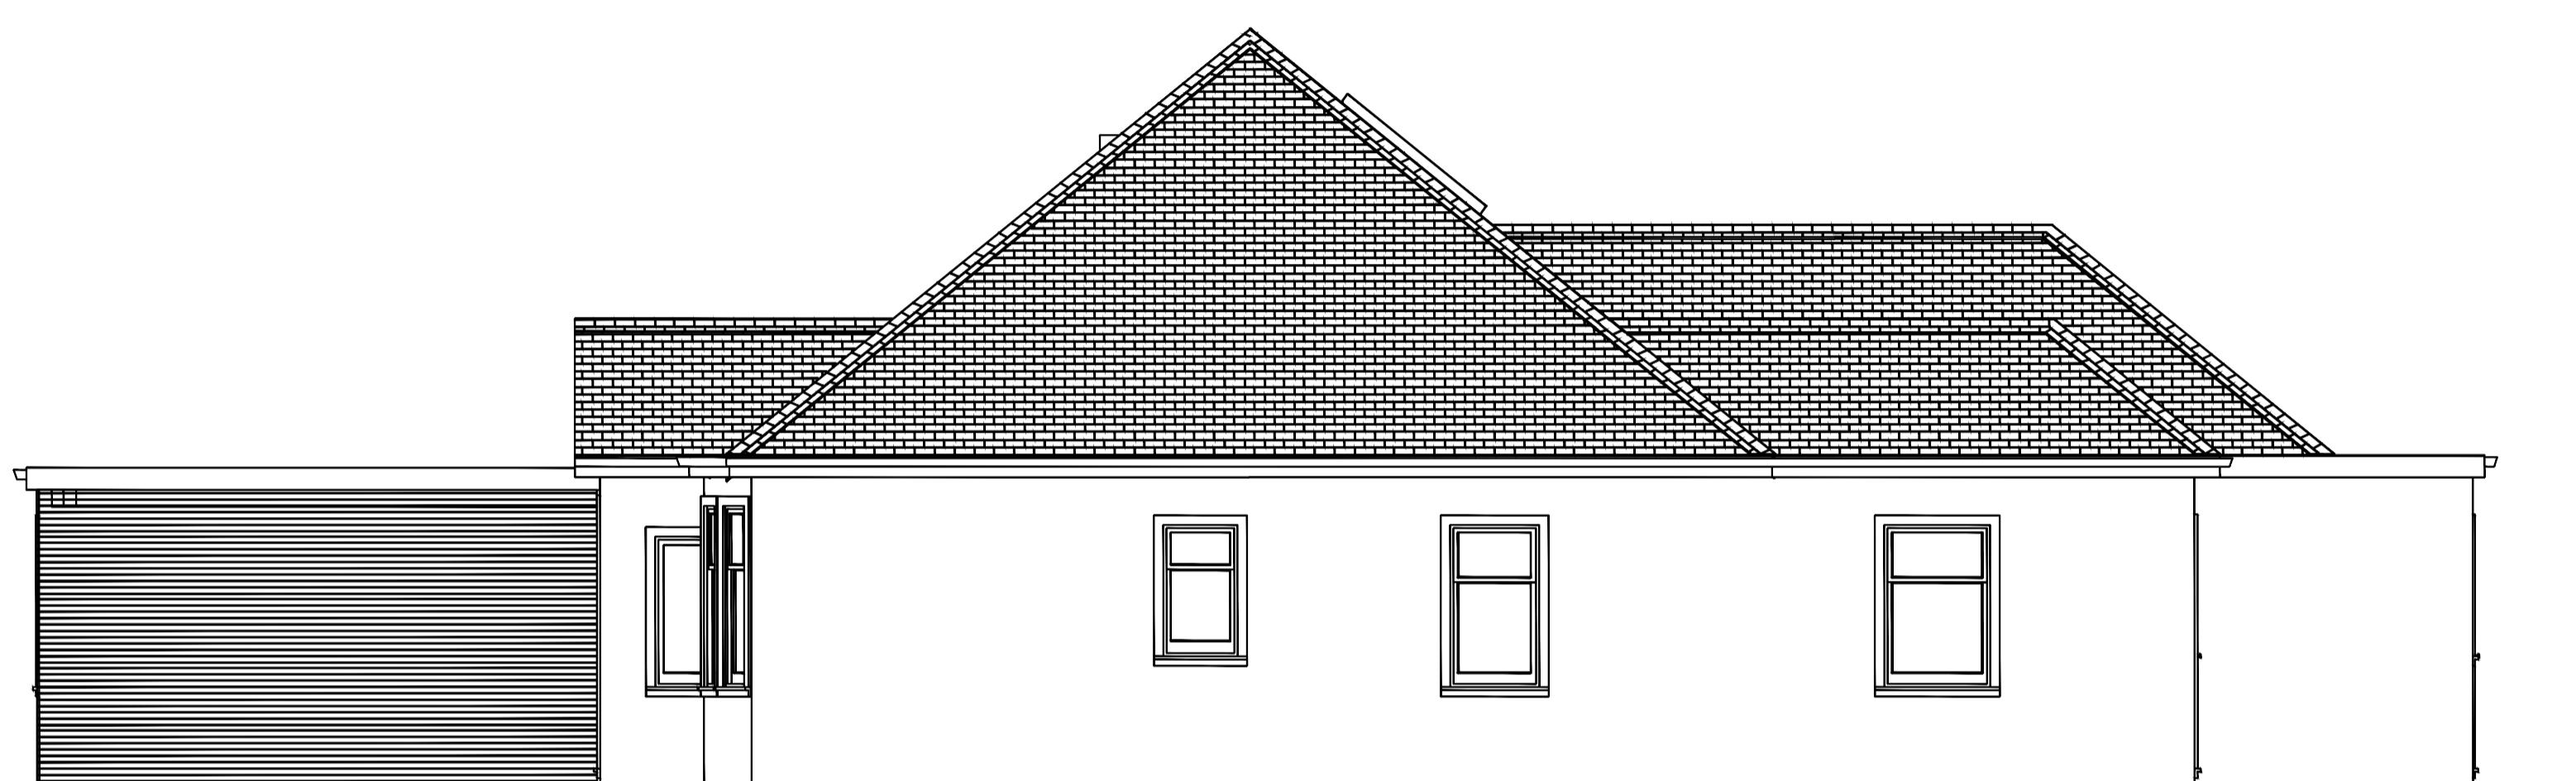

EXISTING SIDE ELEVATION

Rev	Date	Amendment

CLIENT

14 DEVON WAY
HILLINGDON
MIDDLESEX
UB10 0JS

PROJECT


EXISTING
ELEVATIONS

DATE
12.12.25

SCALE
1:50 @ A1

DRAWN
NA

REV

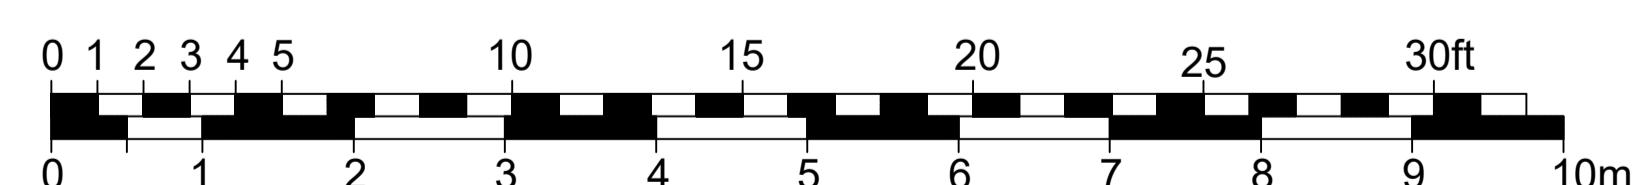

DRAWING NUMBER
1528-P-102

Neha Abayawardana RIBA
abay.architecture@yahoo.com