





PROPOSED FRONT ELEVATION  
NO CHANGES

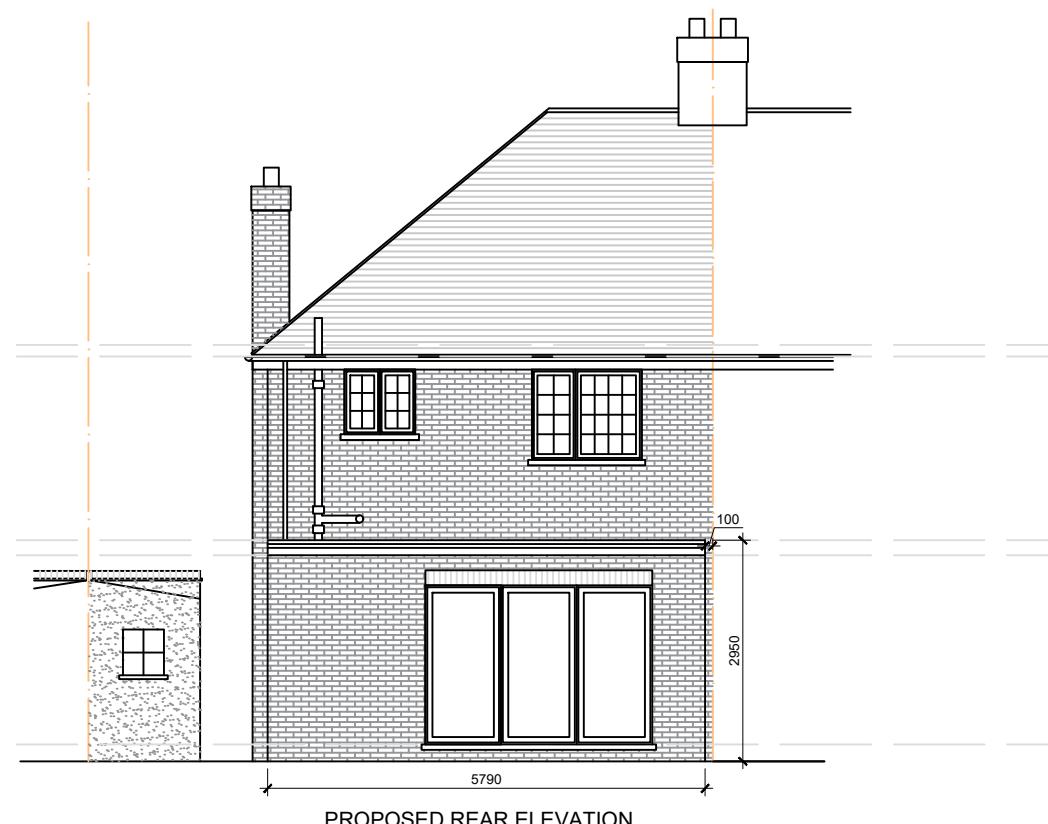


PROPOSED REAR ELEVATION

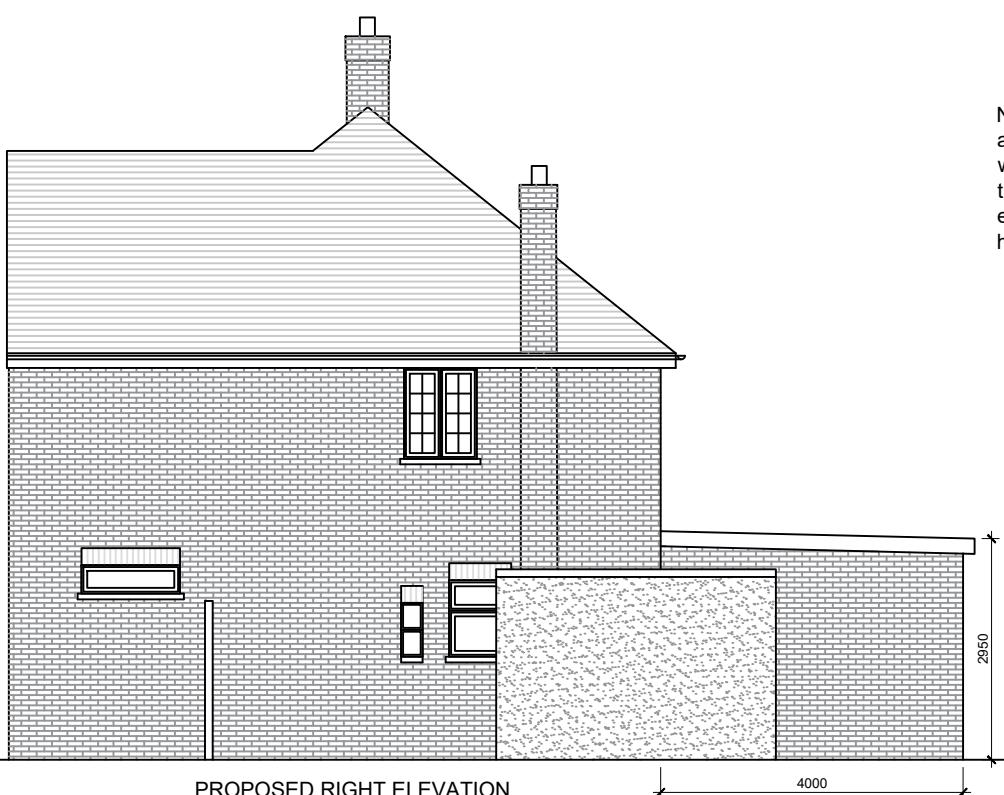

PROPOSED RIGHT ELEVATION

NOTE:  
all materials to be used in any exterior work shall be similar appearance to those used in the construction of the exteriors of the existing dwelling house.

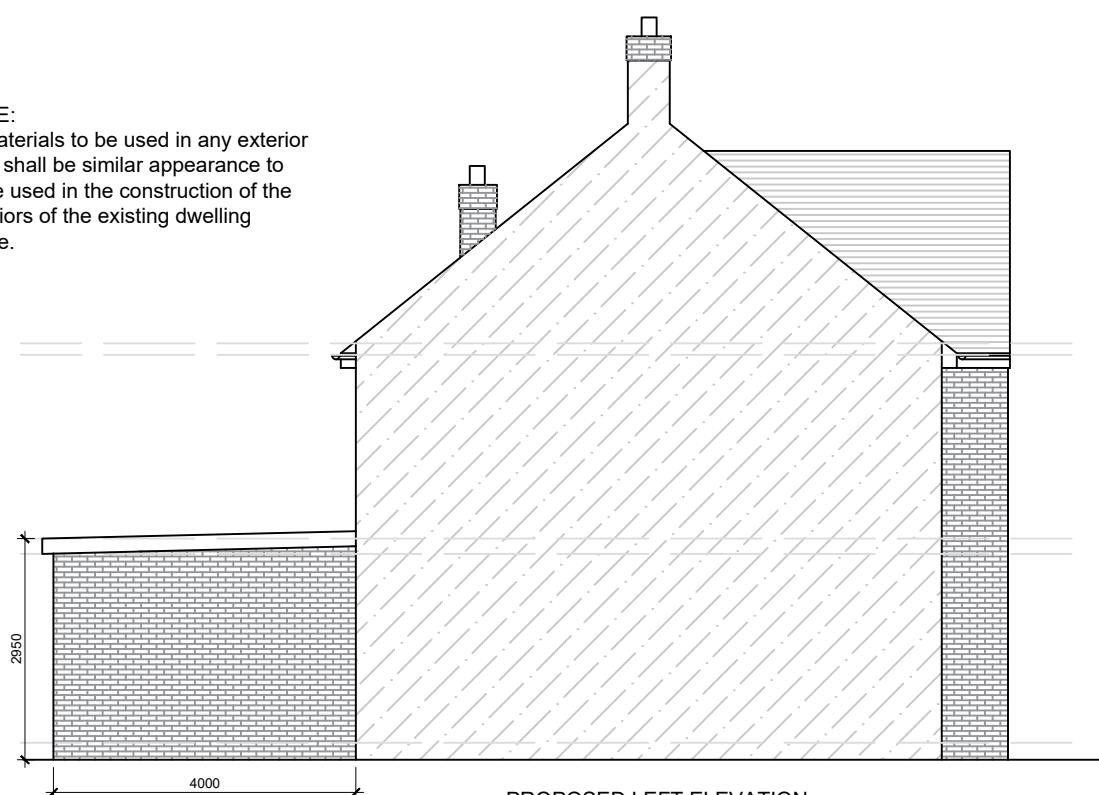

PROPOSED LEFT ELEVATION

SCALE: 1:100

2m 0 2m 4m 6m 8m 10m

Client	MR VIVEK POPAT	
<b>LONDON INTERIORS</b>		
UNIT 8		
BOWMAN TRADING ESTATE		
WESTMORELAND ROAD		
LONDON NW9 9RL		
Project	6 WENTWORTH DRIVE	
	PINNER	
	HARROW HA5 2PS	
Drawing	PROPOSED ELEVATIONS	
Title		
Drawing	PR22-109d	Rev.
Title		
Drawn By:	B PATEL	Scale:
	1/100	Date:
	18/11/2022	