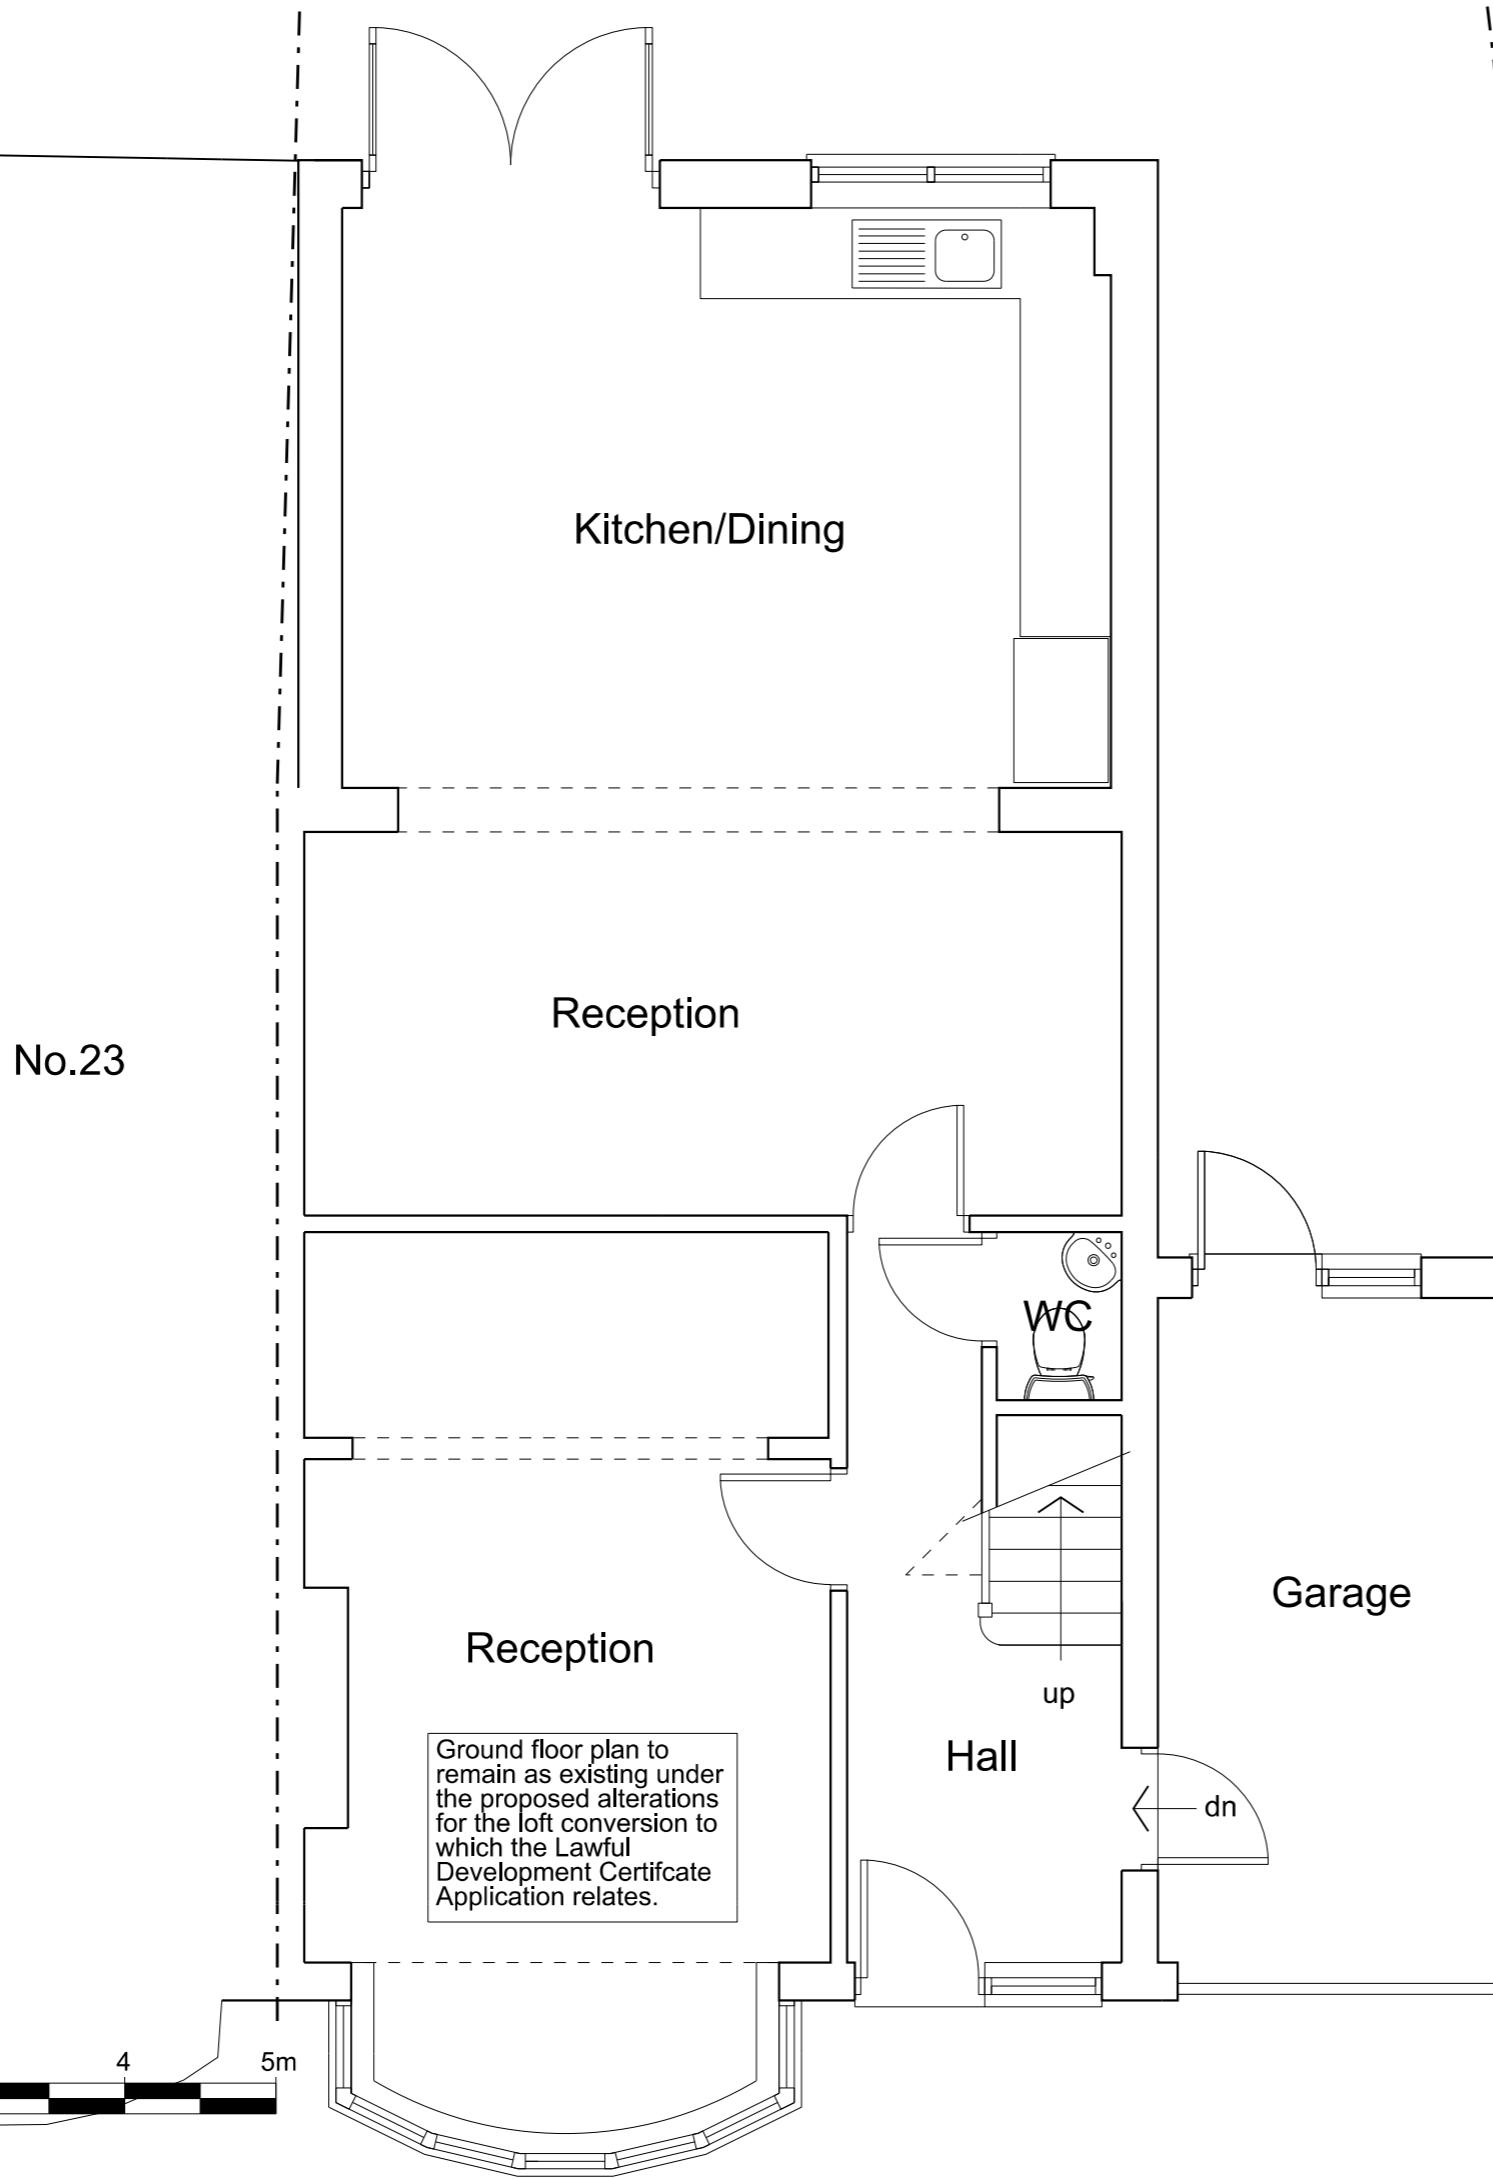
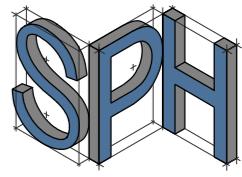


**Notes:**

- Do not scale from this drawing except for Planning purposes.
- Work from figured dimensions only.
- All dimensions to be checked on site prior to commencement of work.
- Where appropriate, drawing to be read in conjunction with other consultants' information.
- Subject to relevant Local Authority approvals.

**Revisions:**

**PROJECTS  
LIMITED**

E-mail: [info.sphprojects@gmail.com](mailto:info.sphprojects@gmail.com)  
Tel: 07880 547101

Name: **The Owner**

Project: **Proposed Loft Conversion  
at 25 Eversley Crescent  
London HA4 6DD**

Title: **Proposed Ground  
Floor Plan**

Scale: **1:50 @ A3**

Date: **May 2022**

Drawing Number:

**555/LDC/30**